

GENERAL NOTES:

1. ALL DIMENSIONS ARE IN MILLIMETER.
2. VERIFY ALL DIMENSIONS AND CONDITIONS BEFORE BUILDING OR STARTING CONSTRUCTION. NOTIFY THE DESIGNER IMMEDIATELY OF ANY DISCREPANCY OR VARIATION.
3. ALL WORK TO COMPLY WITH CURRENT BUILDING REGULATIONS AND CODES OF PRACTICE


1

Proposed Ground Floor Pla

Site Address
66 The Drive
Ickenham
Middlesex
UB10 8A

Scale: 1:100 @A2	Revision
Date: 16/08/2022	
Drawing No.:	
2021/187 -05C	
Drawn By:	e:mail -


Faluck Patel

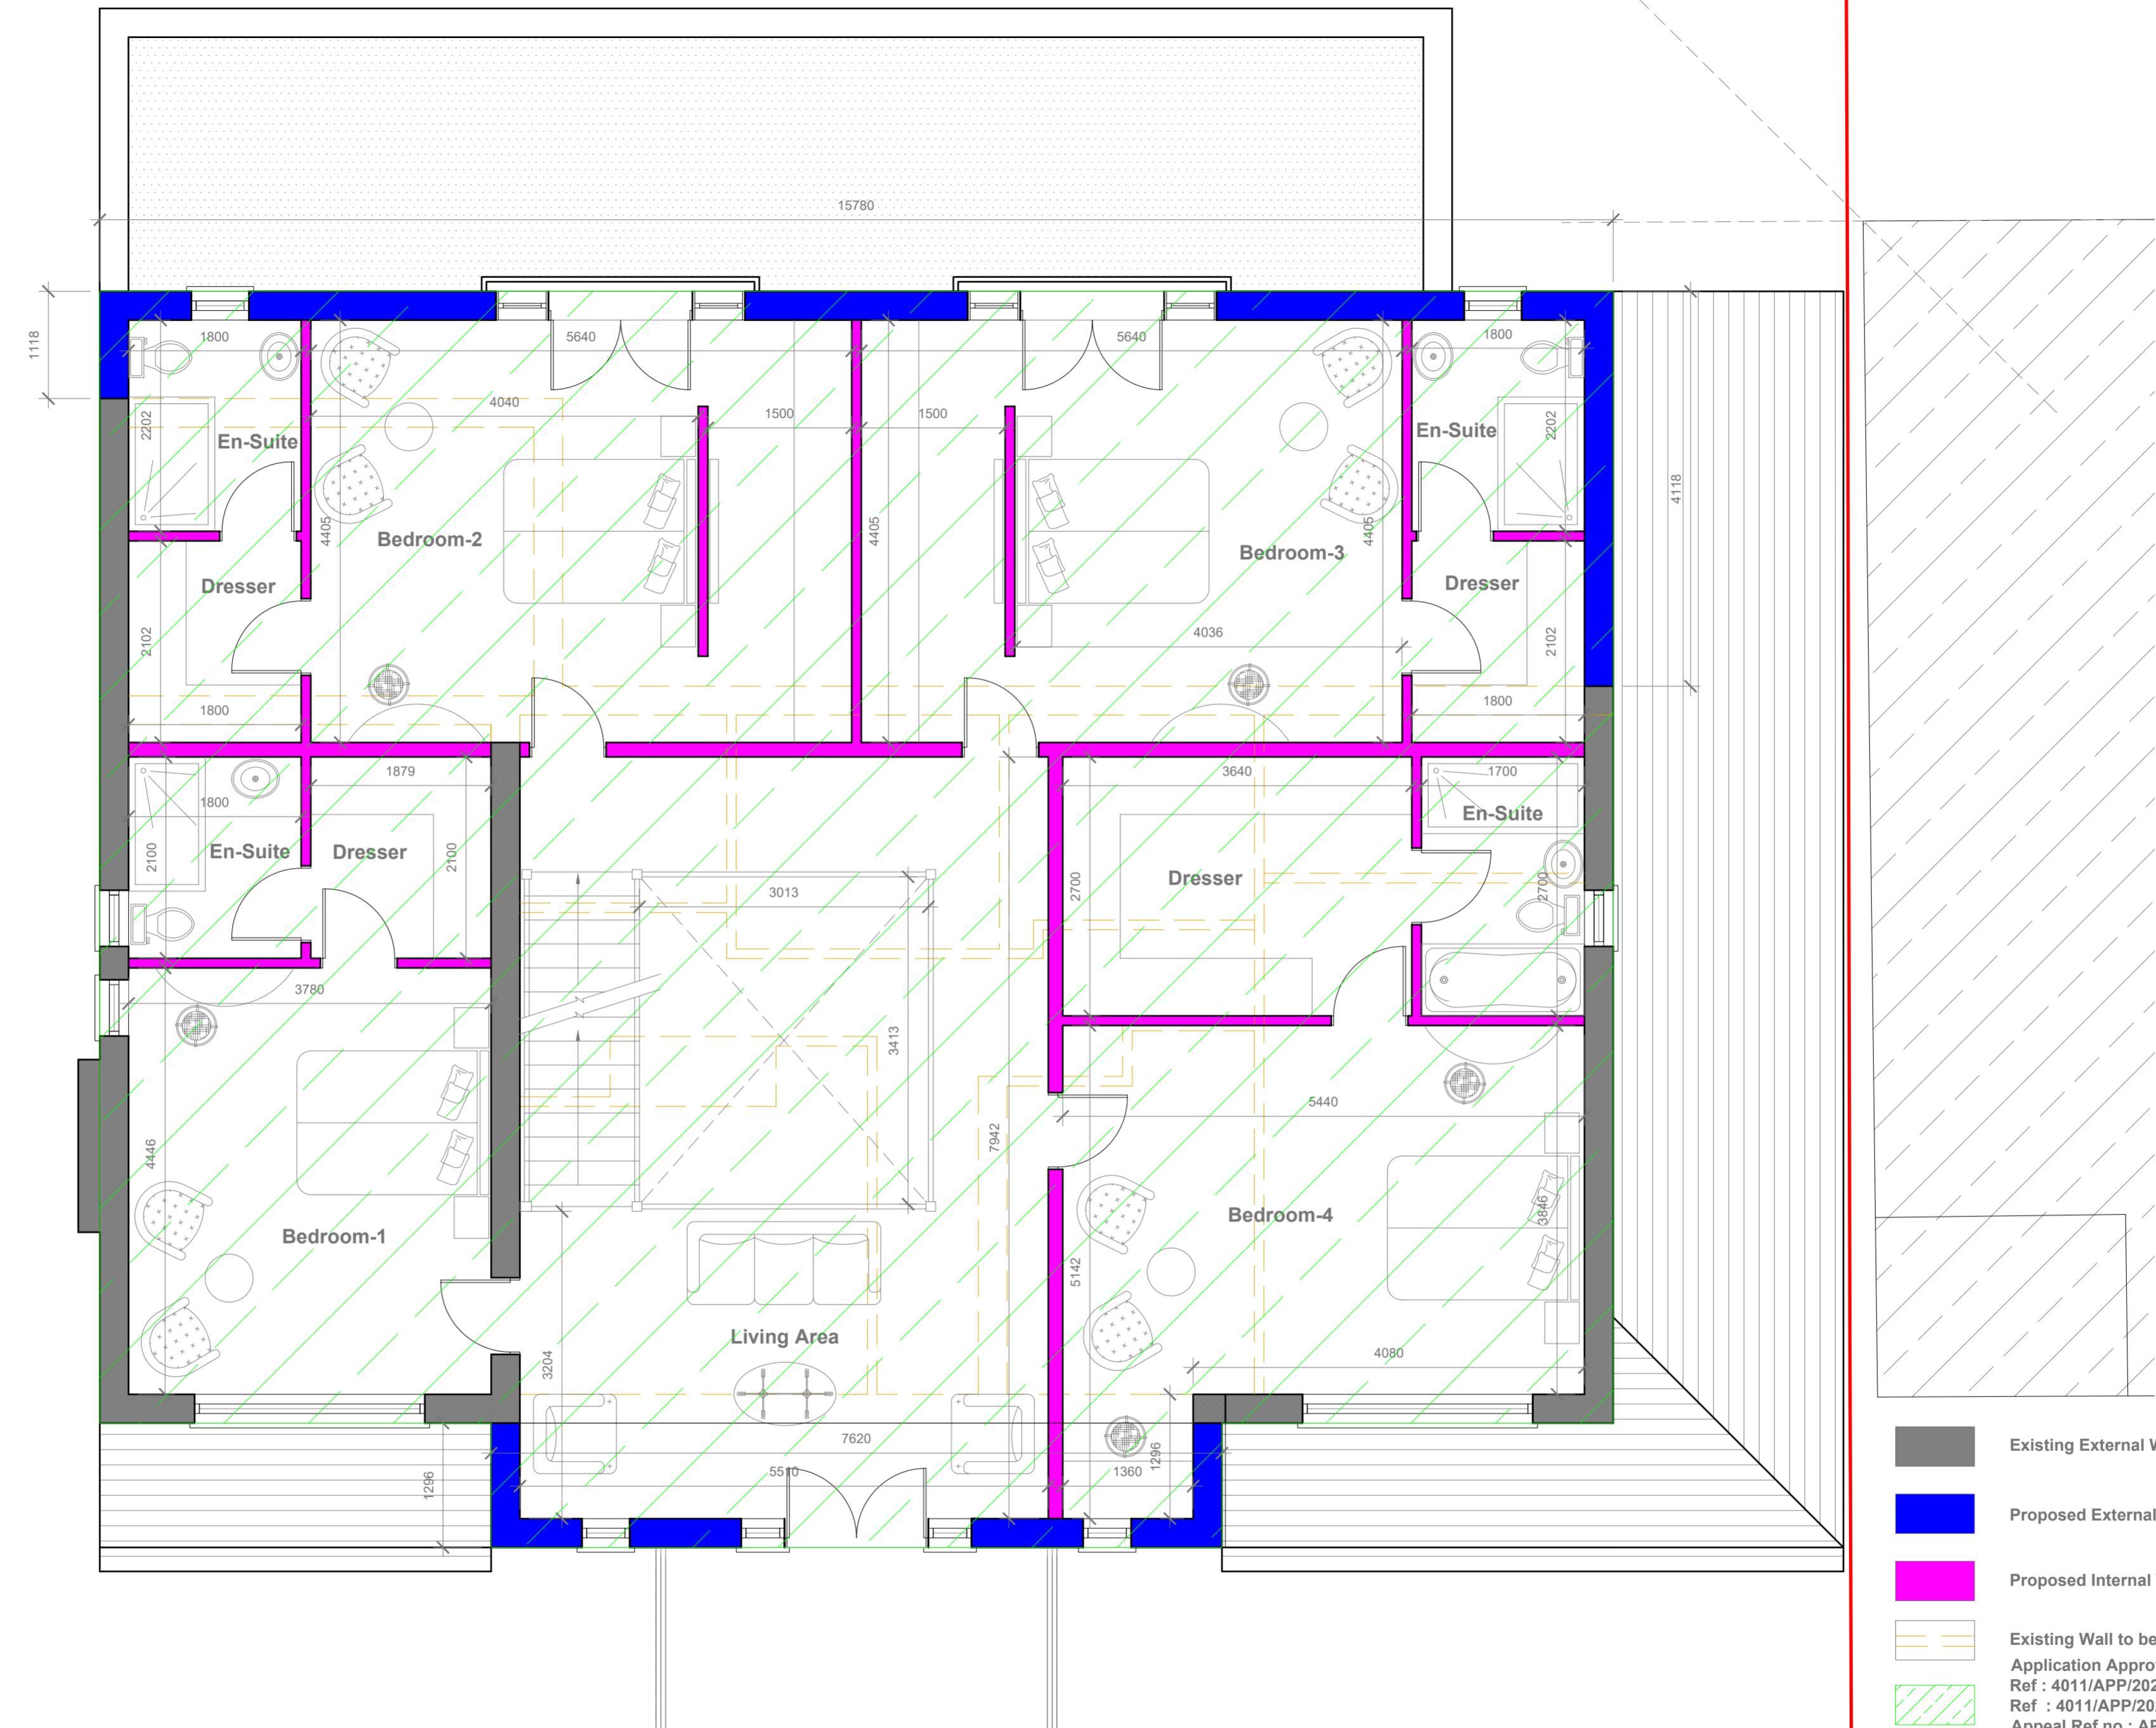

GENERAL NOTES:
 1. ALL DIMENSIONS ARE IN MILLIMETER.
 2. VERIFY ALL DIMENSIONS AND CONDITIONS BEFORE BUILDING OR
 STARTING CONSTRUCTION. NOTIFY THE DESIGNER IMMEDIATELY OF ANY
 DISCREPANCY OR VARIATION.
 3. ALL WORK TO COMPLY WITH CURRENT BUILDING REGULATIONS
 AND CODES OF PRACTICE

Title:

Site Address	Scale: 1:100 @A2	Revision Date:
66 The Drive, Ickenham Middlesex UB10 8AQ	Date: 16/08/2022	
	Drawing No.: 2021/187 -06C	
	Drawn By: SB	
	e-mail - faluckpatel@yahoo.com (M) +44 (0) 7871 466 254	

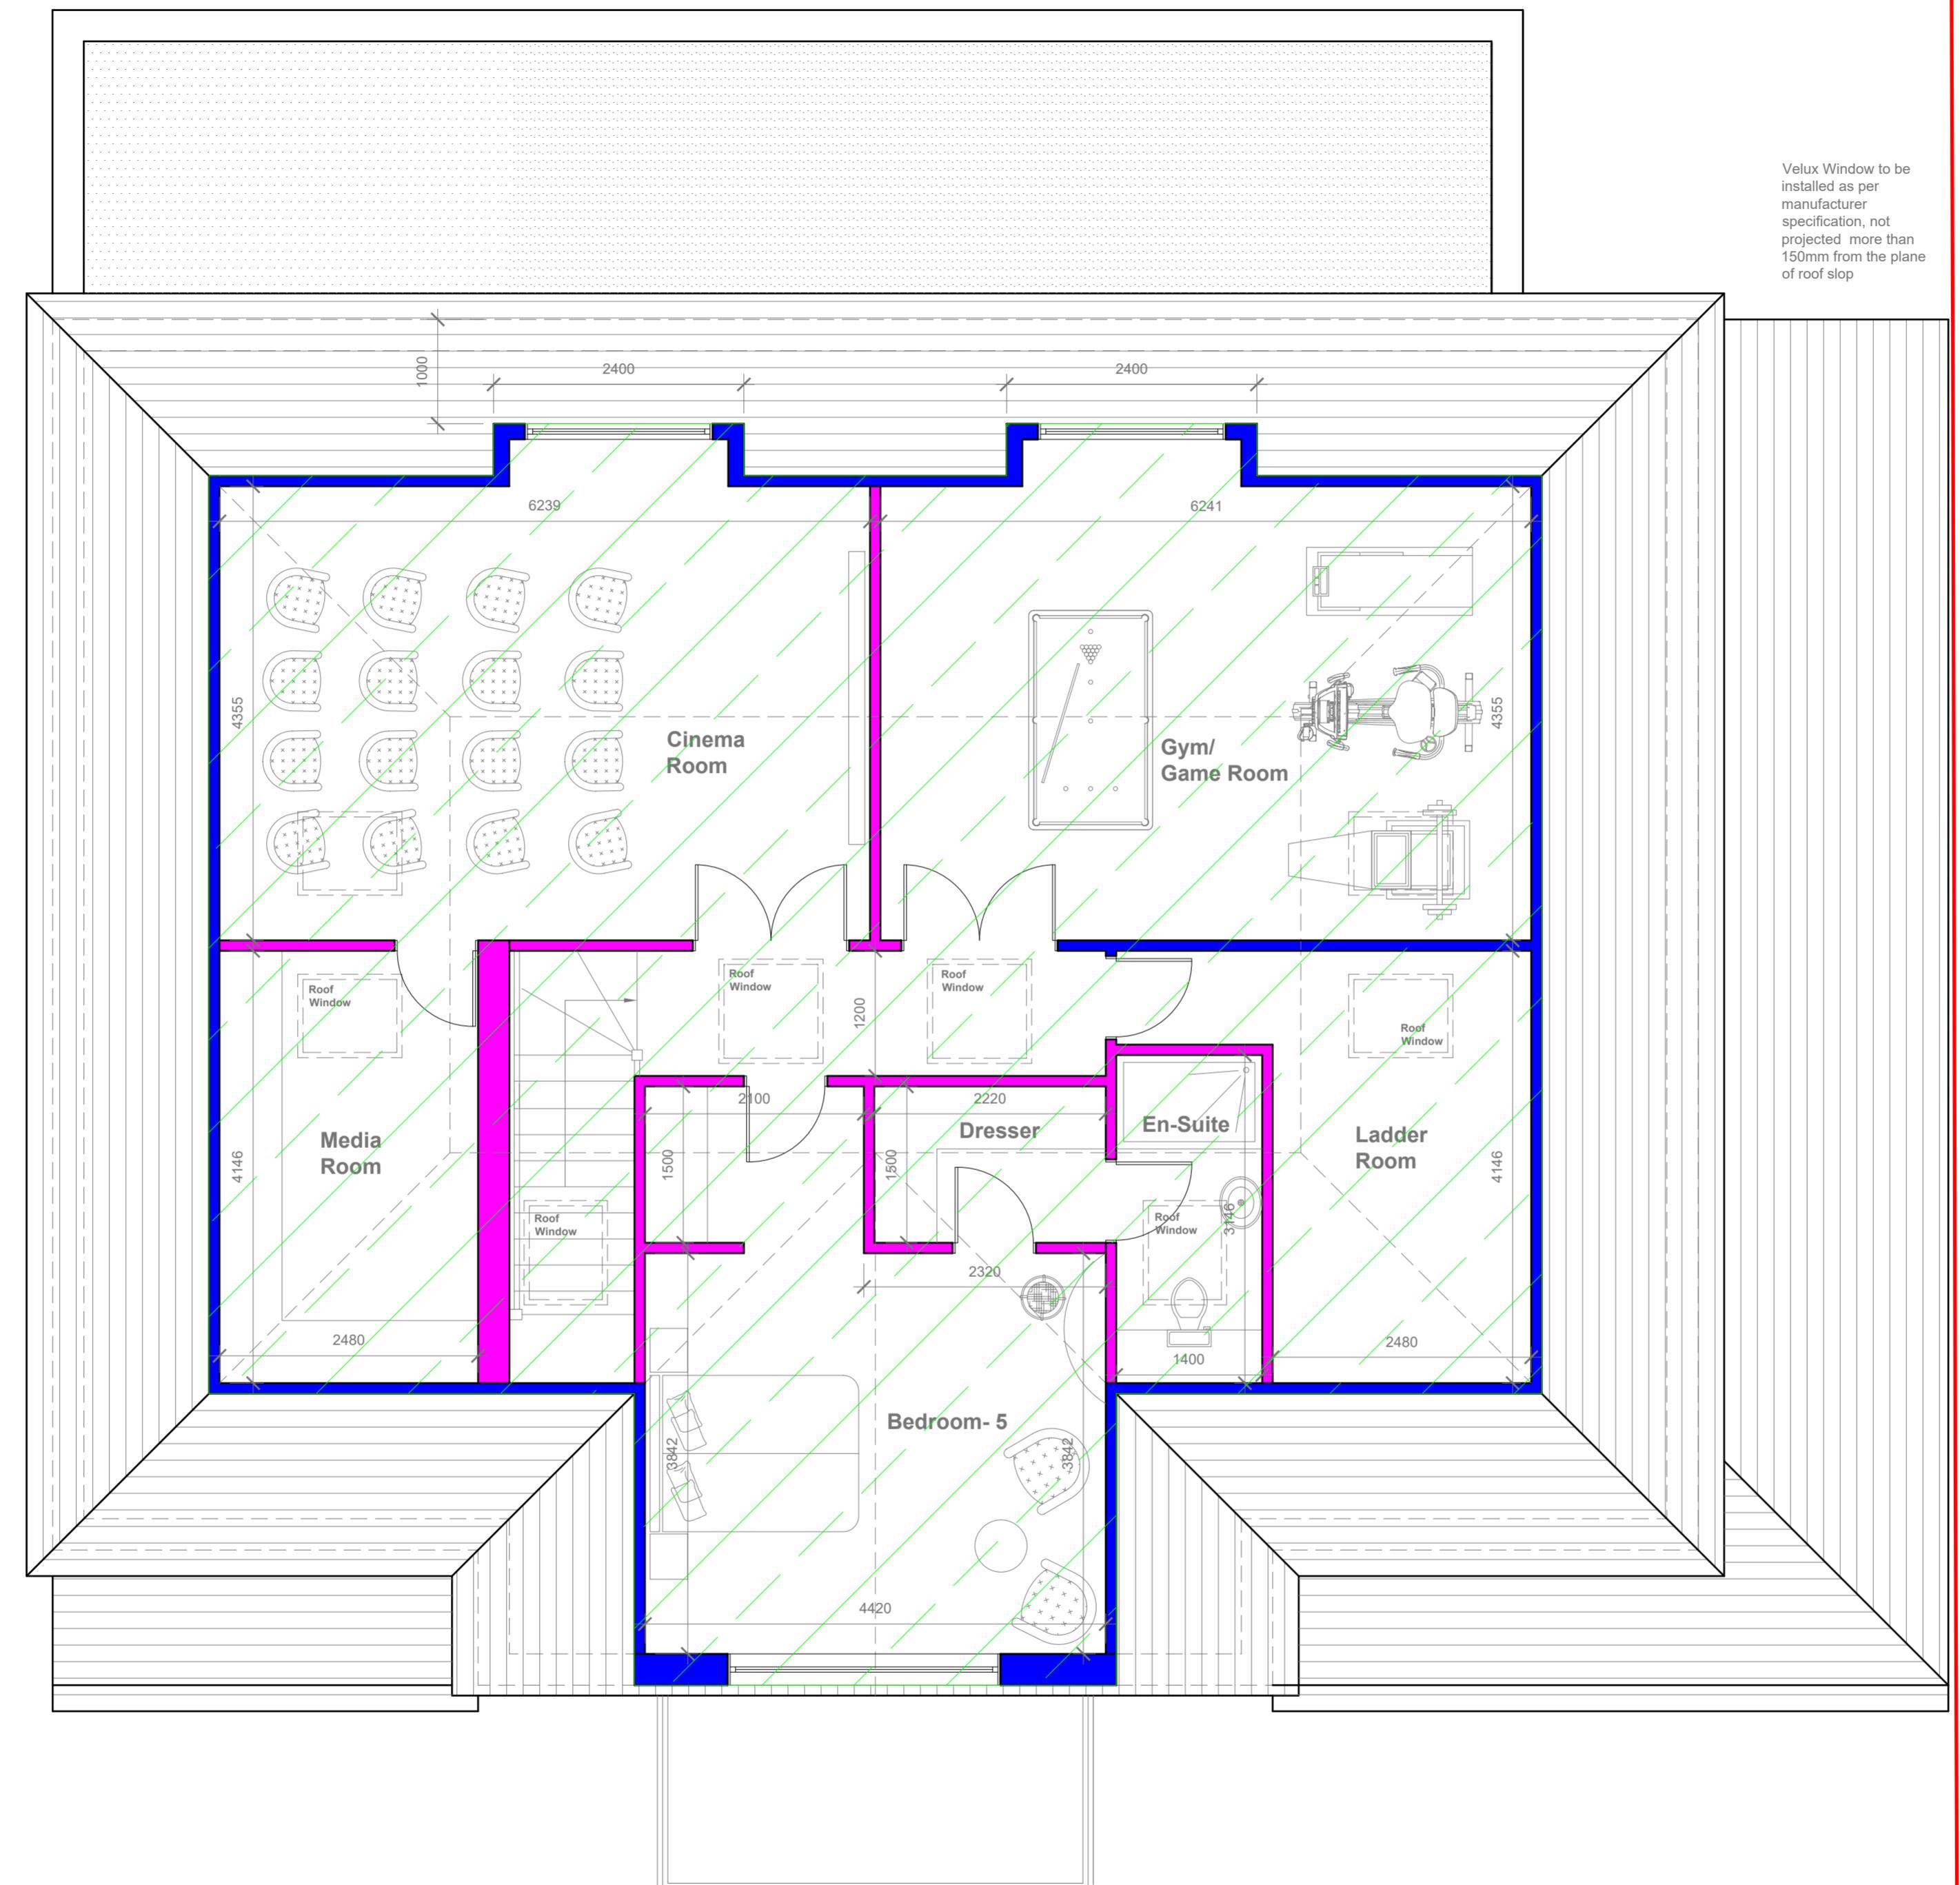


Proposed Loft Plan

GENERAL NOTES:
 1. ALL DIMENSIONS ARE IN MILLIMETER.
 2. VERIFY ALL DIMENSIONS AND CONDITIONS BEFORE BUILDING OR STARTING CONSTRUCTION. NOTIFY THE DESIGNER IMMEDIATELY OF ANY DISCREPANCY OR VARIATION.
 3. ALL WORK TO COMPLY WITH CURRENT BUILDING REGULATIONS AND CODES OF PRACTICE

Title:

Site Address	Scale: 1:100 @A2	Revision Date:
66 The Drive, Ickenham Middlesex UB10 8AQ	Date: 16/08/2022	
	Drawing No.: 2021/187 -07C	
	Drawn By: SB	
	e-mail - faluckpatel@yahoo.com (M) +44 (0) 7871 466 254	

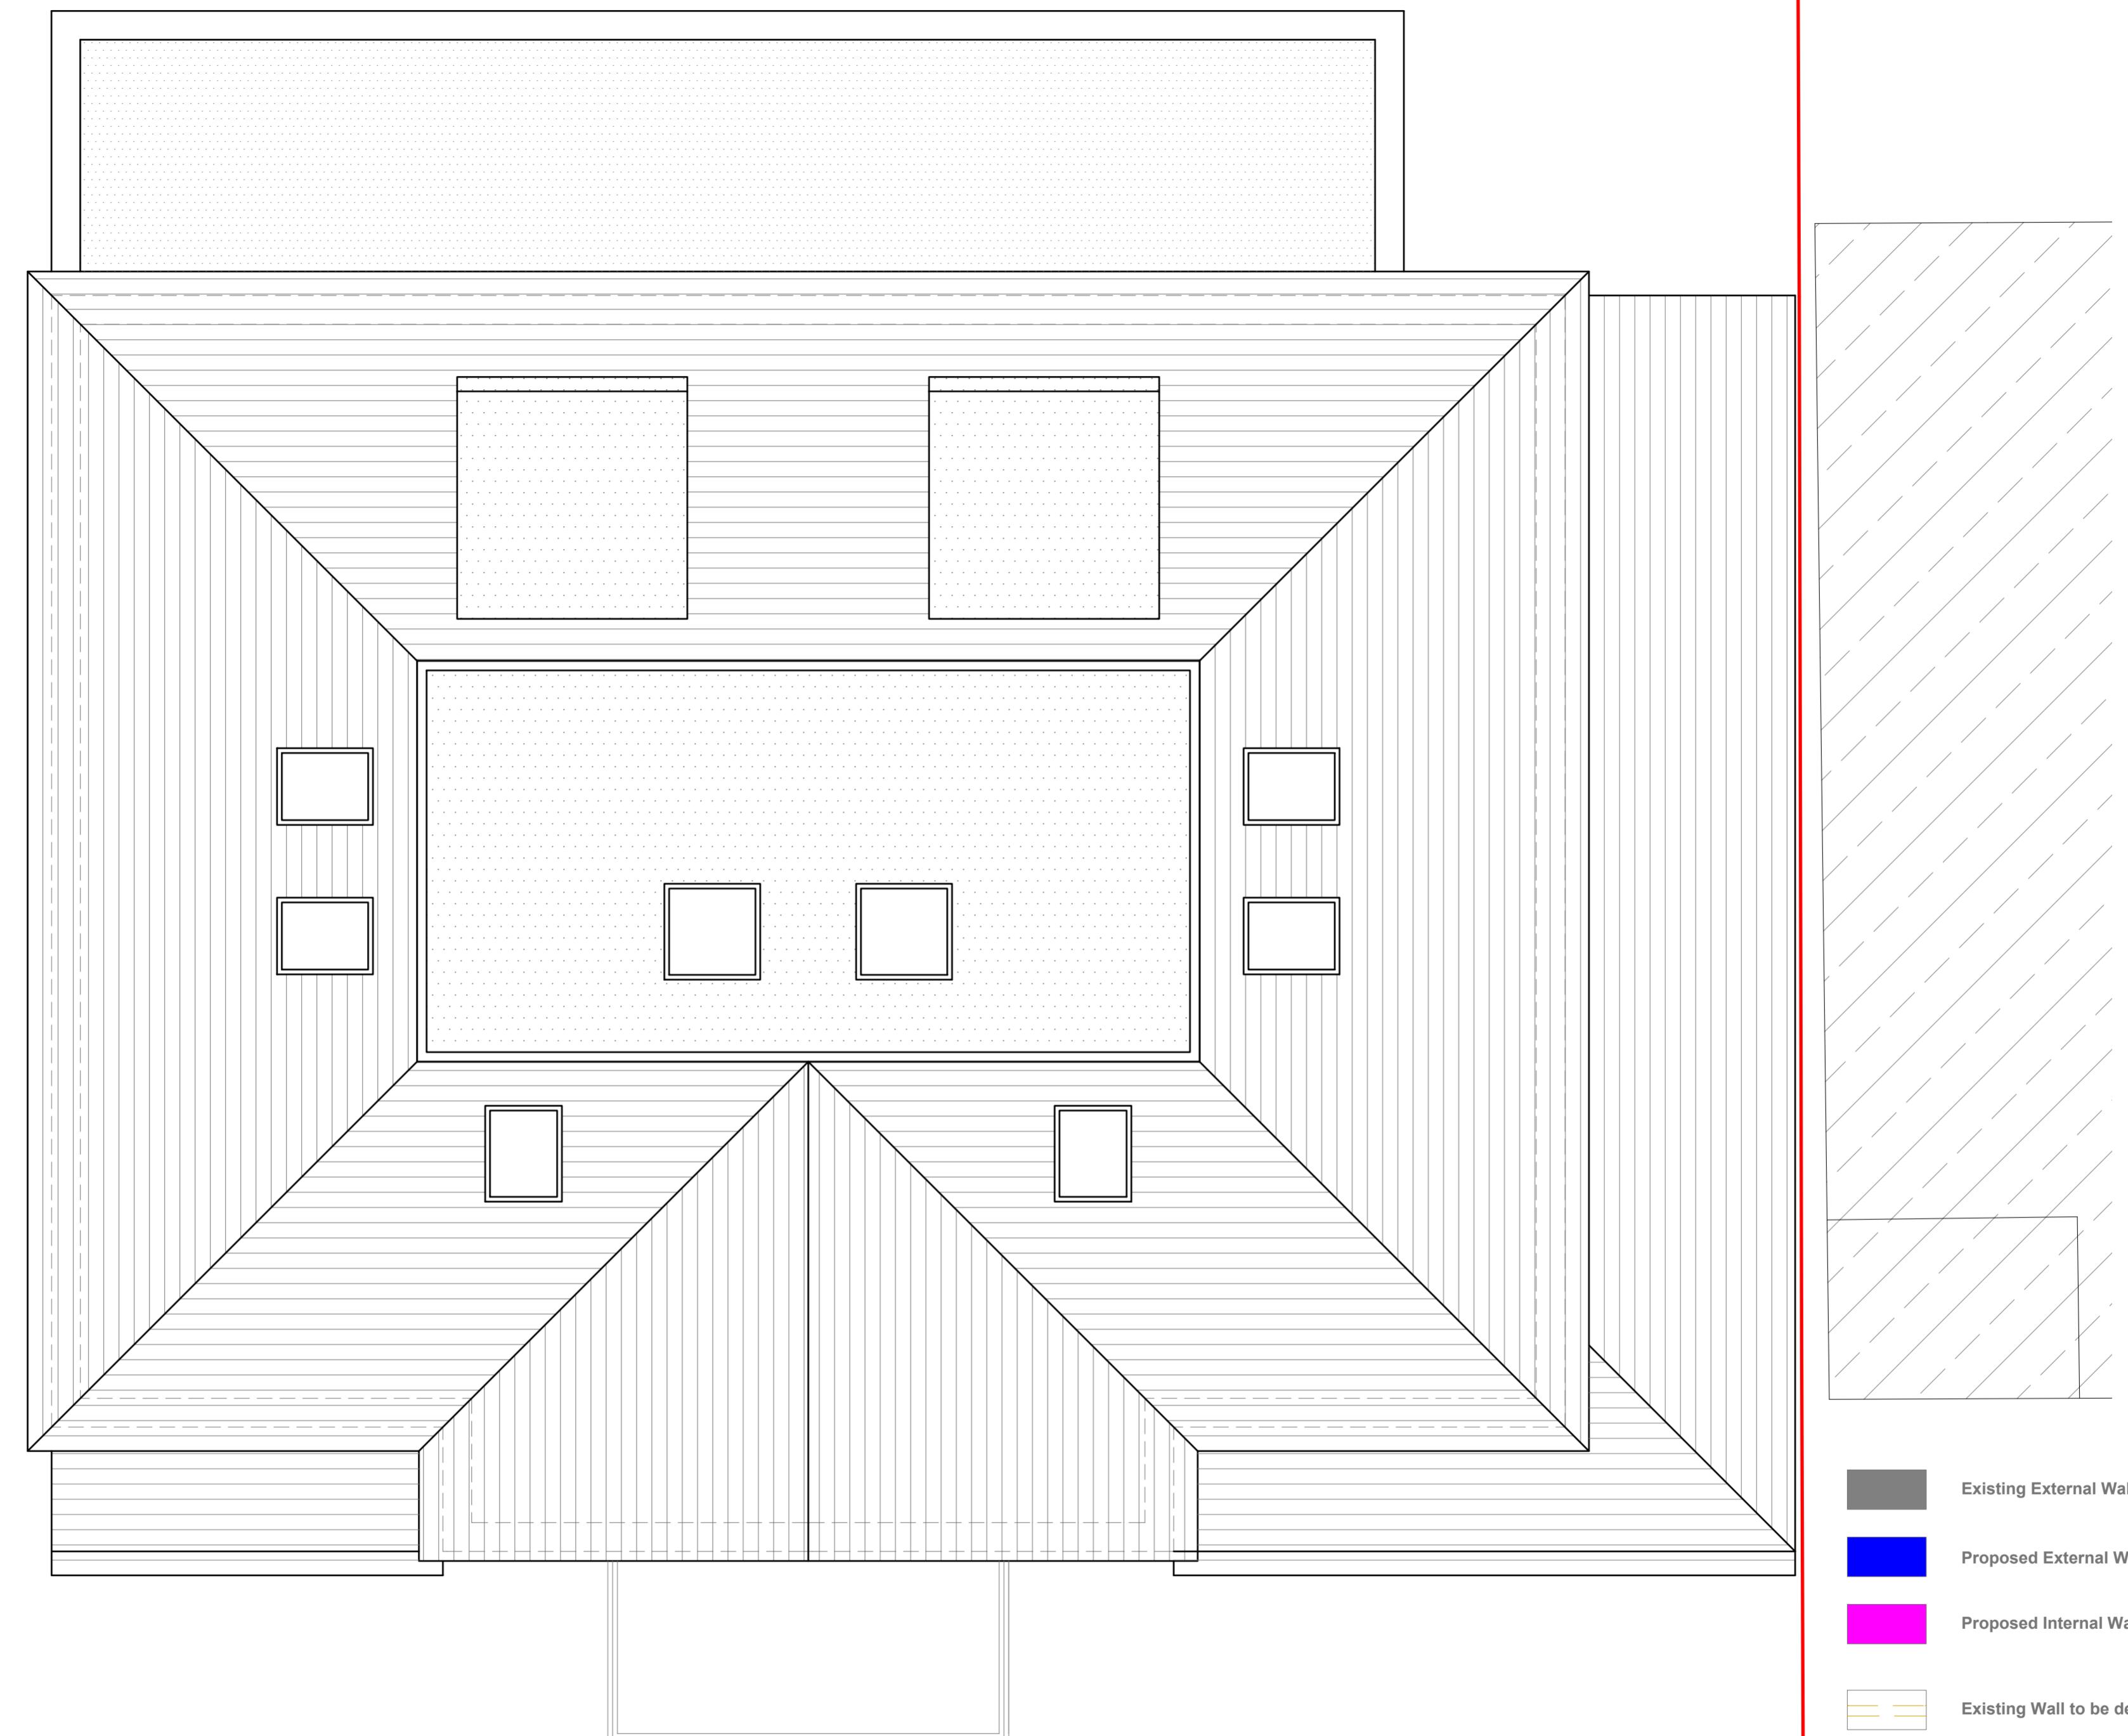

Proposed Roof Plan

GENERAL NOTES:
 1. ALL DIMENSIONS ARE IN MILLIMETER.
 2. VERIFY ALL DIMENSIONS AND CONDITIONS BEFORE BUILDING OR
 STARTING CONSTRUCTION. NOTIFY THE DESIGNER IMMEDIATELY OF ANY
 DISCREPANCY OR VARIATION.
 3. ALL WORK TO COMPLY WITH CURRENT BUILDING REGULATIONS
 AND CODES OF PRACTICE

Title:

Site Address	Scale: 1:100 @A2	Revision Date:
66 The Drive, Ickenham Middlesex UB10 8AQ	Date: 16/08/2022	
	Drawing No.: 2021/187 -08C	
	Drawn By: SB	
	e-mail: faluckpatel@yahoo.com (M) +44 (0) 7871 466 254	