

GENERAL NOTES:
 1. ALL DIMENSIONS ARE IN MILLIMETER.
 2. VERIFY ALL DIMENSIONS AND CONDITIONS BEFORE BUILDING OR
 STARTING CONSTRUCTION. NOTIFY THE DESIGNER IMMEDIATELY OF ANY
 DISCREPANCY OR VARIATION.
 3. ALL WORK TO COMPLY WITH CURRENT BUILDING REGULATIONS
 AND CODES OF PRACTICE

Title:


Existing Forecourt Plan

Site Address
66 The Drive,
Ickenham
Middlesex
UB10 8AQ

Scale: 1:100 @A3
Date: 21/04/2023
Drawing No.: 2021/187 -01B
Drawn By: SB

Revision Date:
e:mail - faluckpatel@yahoo.com
(M) +44 (0) 7871 466 254

Faluck Patel

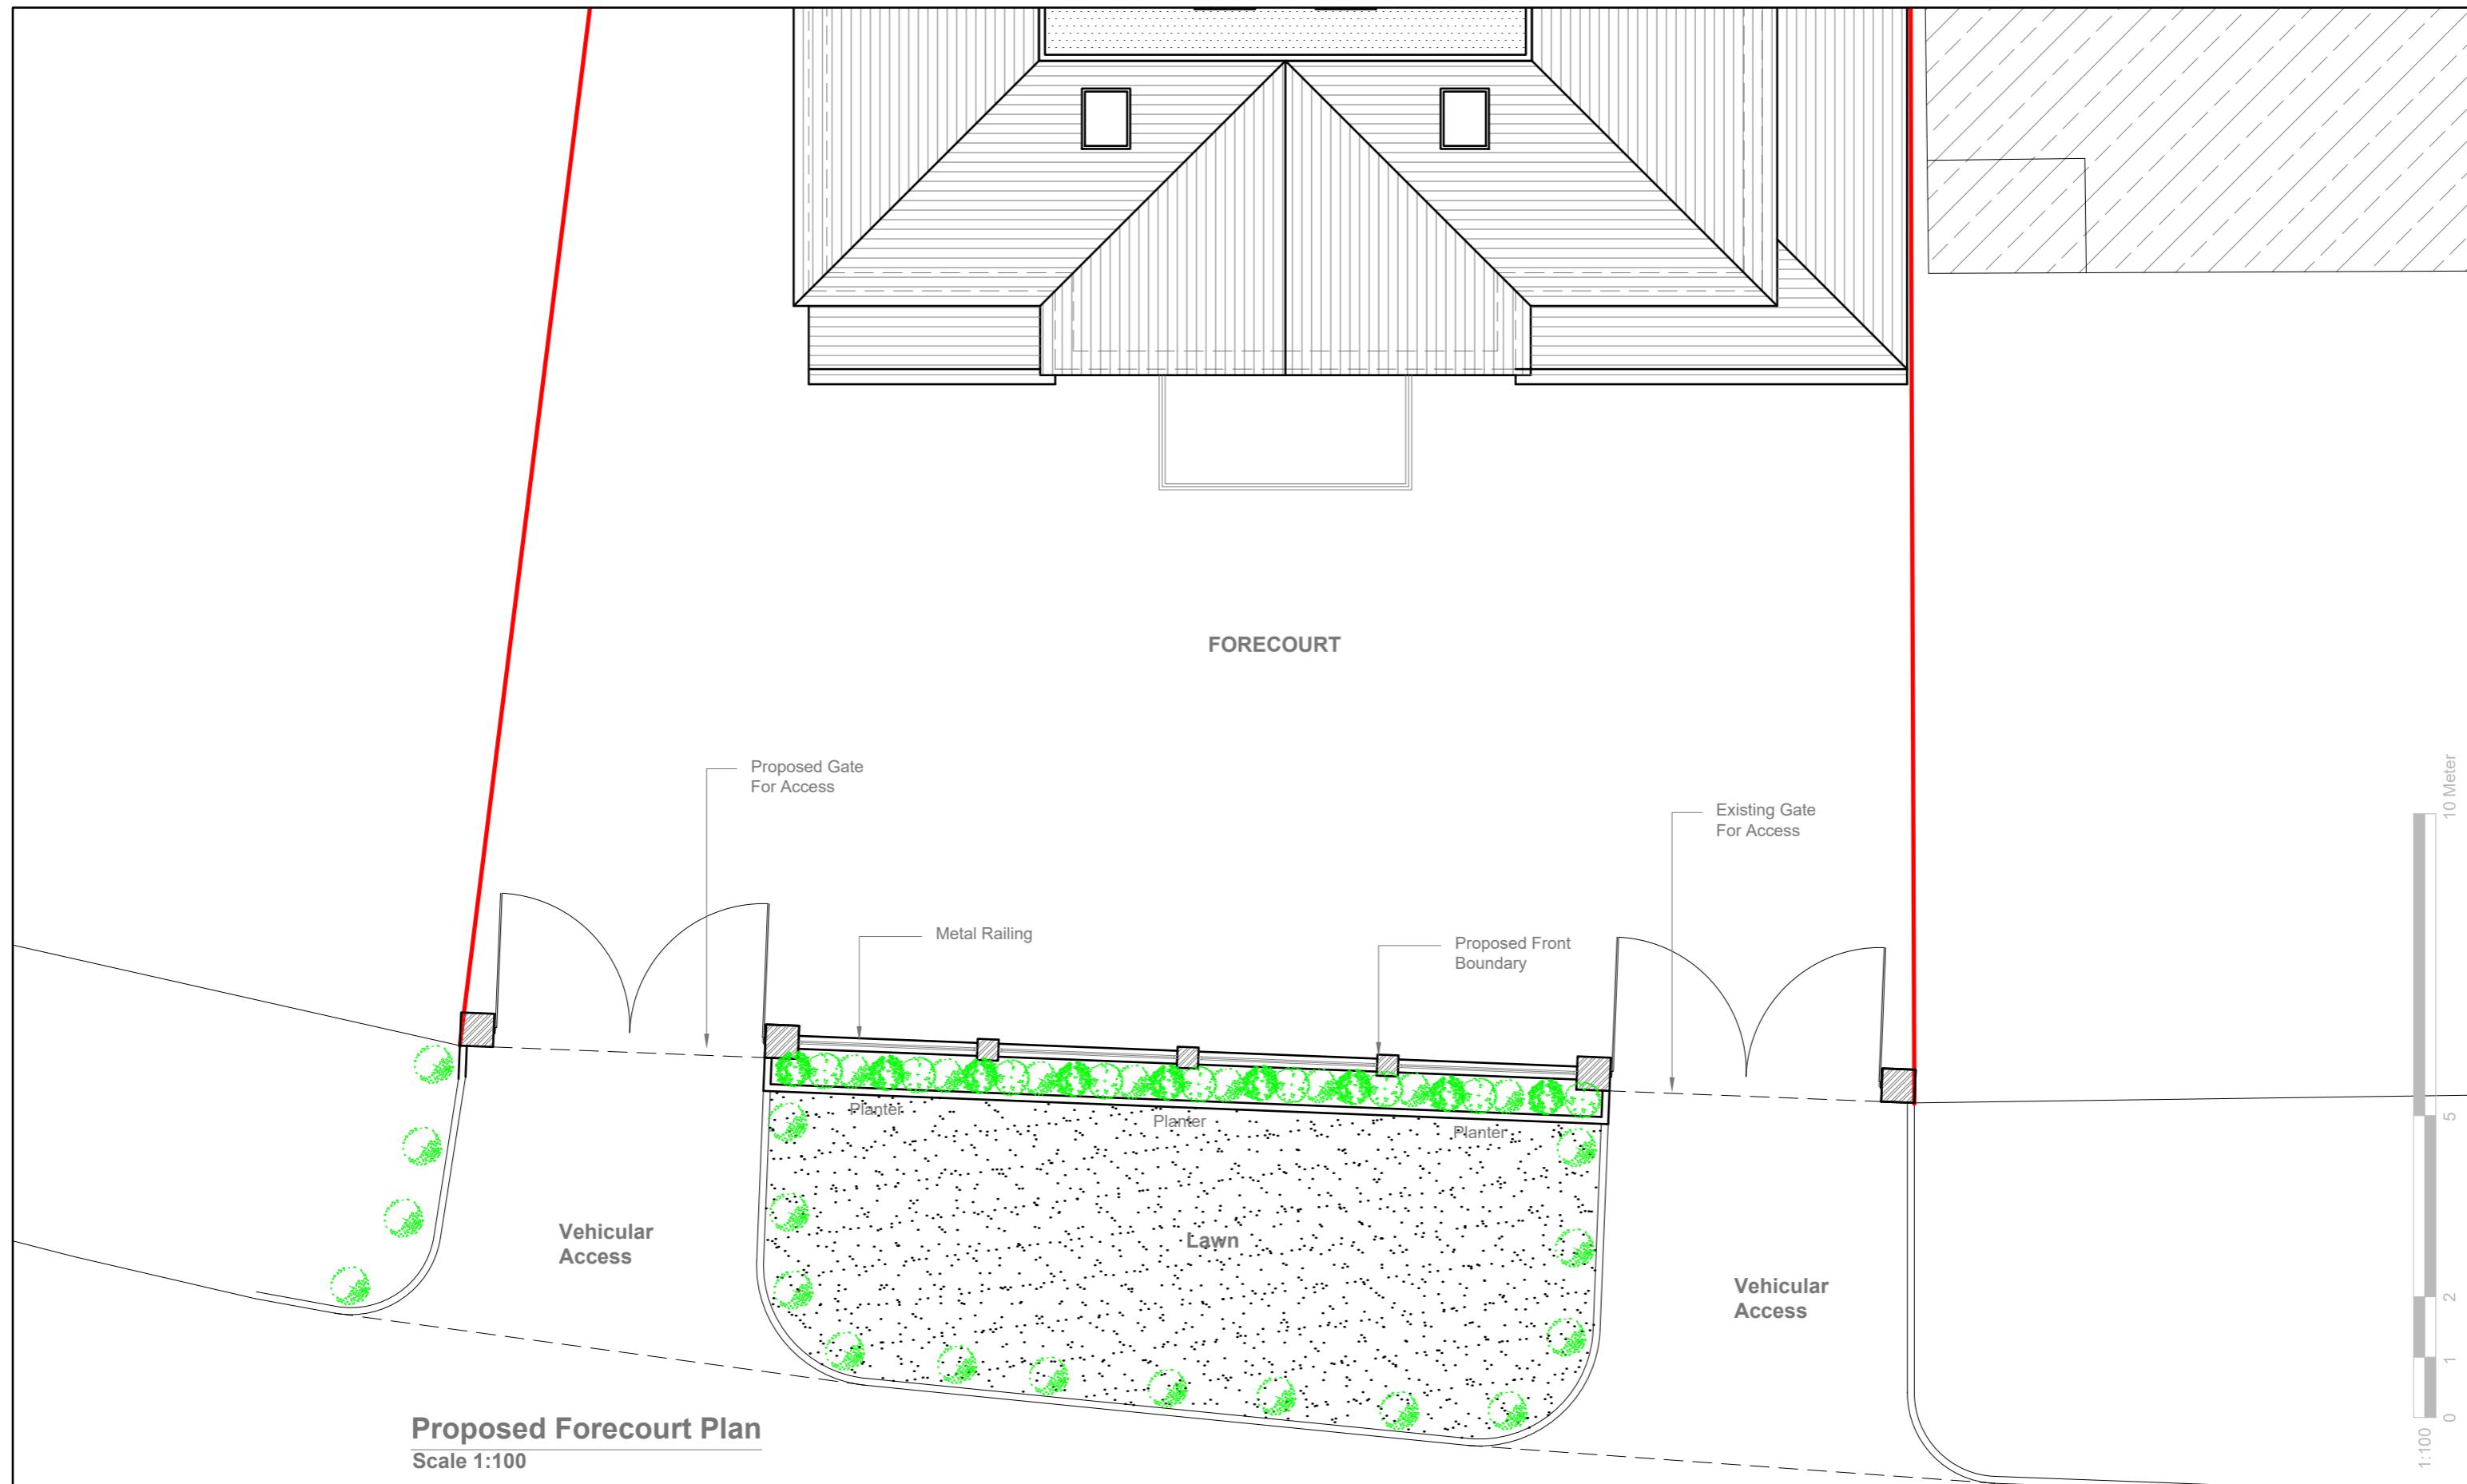

GENERAL NOTES:

1. ALL DIMENSIONS ARE IN MILLIMETER.
2. VERIFY ALL DIMENSIONS AND CONDITIONS BEFORE BUILDING OR STARTING CONSTRUCTION. NOTIFY THE DESIGNER IMMEDIATELY OF ANY DISCREPANCY OR VARIATION.
3. ALL WORK TO COMPLY WITH CURRENT BUILDING REGULATIONS AND CODES OF PRACTICE

Title:

Proposed Forecourt Plan

Site Address

66 The Drive,
Ickenham
Middlesex
UB10 8AQ

Scale: 1:100 @A3
Date: 21/04/2023
Drawing No.: 2021/187 -02B
Drawn By:

Revision Date:

e:mail - faluckpatel@yahoo.com
(M) +44 (0) 7871 466 254

Faluck Patel



GENERAL NOTES:

1. ALL DIMENSIONS ARE IN MILLIMETER.
2. VERIFY ALL DIMENSIONS AND CONDITIONS BEFORE BUILDING OR STARTING CONSTRUCTION. NOTIFY THE DESIGNER IMMEDIATELY OF ANY DISCREPANCY OR VARIATION.
3. ALL WORK TO COMPLY WITH CURRENT BUILDING REGULATIONS AND CODES OF PRACTICE

Title:

Existing & Proposed Front Elevations

Site Address

66 The Drive,
Ickenham
Middlesex
UB10 8AQ




Scale: 1:100 @A3
Date: 21/04/2023
Drawing No.:
2021/187 -03B
Drawn By:
SB

Revision Date:

e:mail -
faluckpatel@yahoo.com
(M) +44 (0) 7871 466 254

10 Meter
5
2
1
0
1:100

**Faluck
Patel**

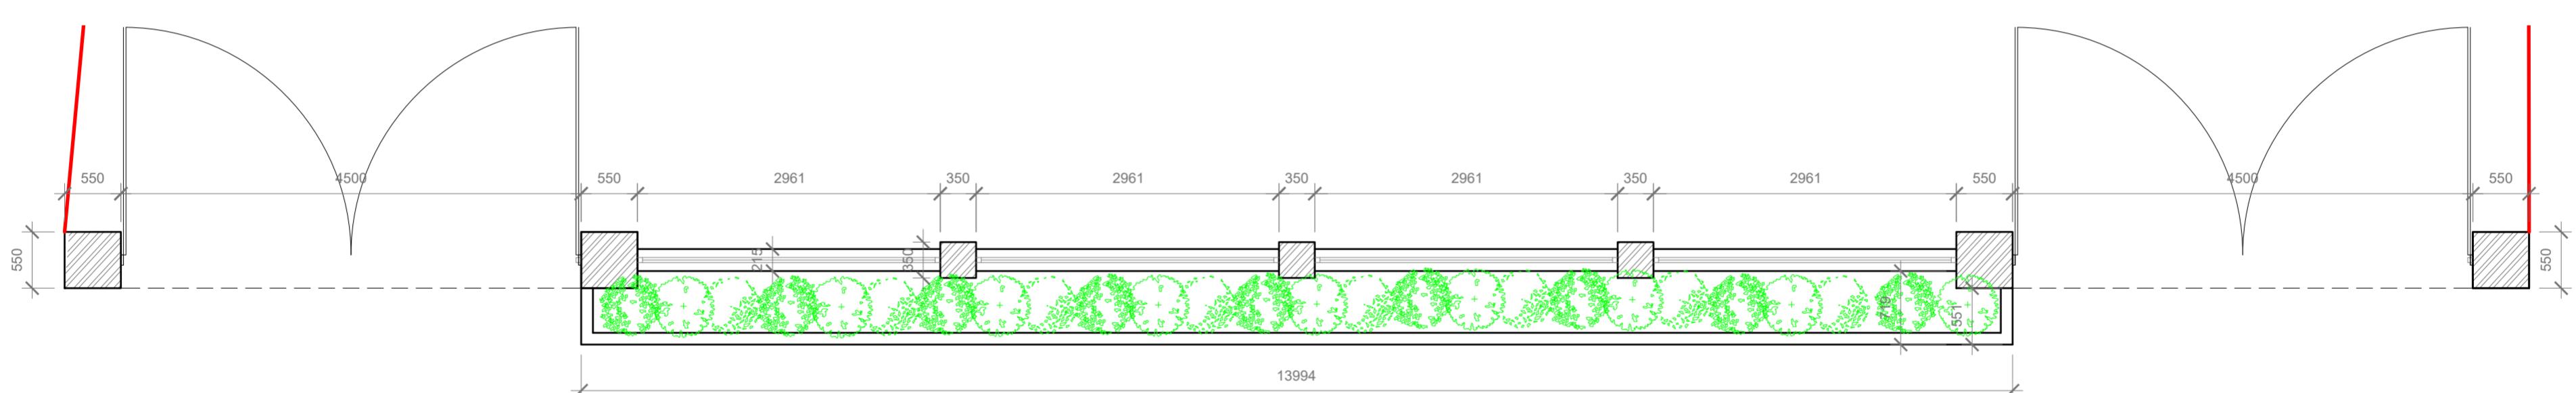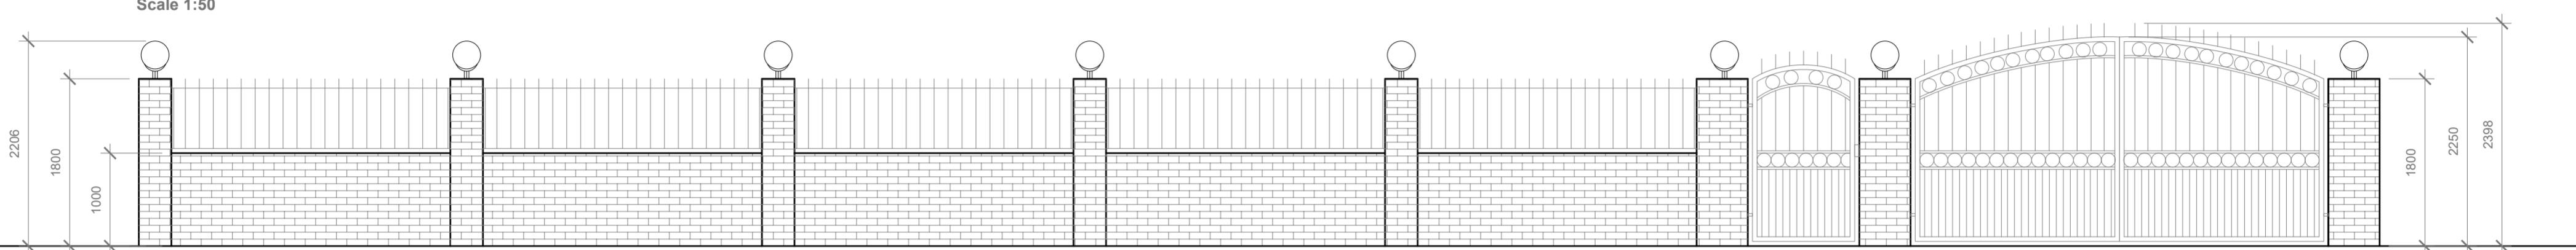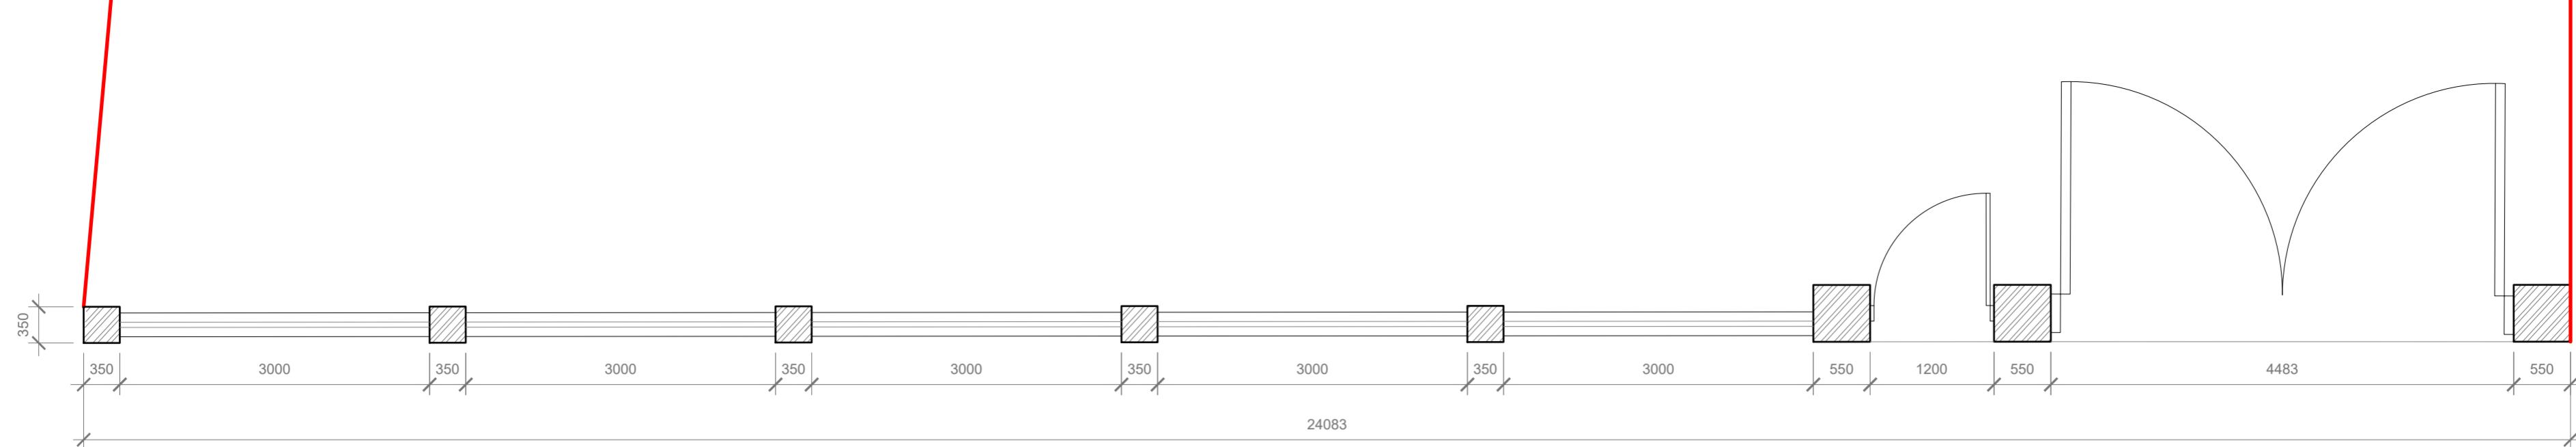

1:50 0 1 2 5 Meter

GENERAL NOTES:
1. ALL DIMENSIONS ARE IN MILLIMETER.
2. VERIFY ALL DIMENSIONS AND CONDITIONS BEFORE BUILDING OR
STARTING CONSTRUCTION. NOTIFY THE DESIGNER IMMEDIATELY OF ANY
DISCREPANCY OR VARIATION.
3. ALL WORK TO COMPLY WITH CURRENT BUILDING REGULATIONS
AND CODES OF PRACTICE

Title: _____

Existing & Proposed Front Boundary Plans & Elevations

Site Address	Scale: 1:150 @A3	Revision Date:
66 The Drive, Ickenham Middlesex UB10 8AQ	Date: 21/04/2023	_____
	Drawing No.: 2021/187 -04B	_____
	Drawn By: SB	_____
	e-mail: faluckpatel@yahoo.com (M) +44 (0) 7871 466 254	_____