

GENERAL NOTES:  
 1. ALL DIMENSIONS ARE IN MILLIMETER.  
 2. VERIFY ALL DIMENSIONS AND CONDITIONS BEFORE BUILDING OR  
 STARTING CONSTRUCTION. NOTIFY THE DESIGNER IMMEDIATELY OF ANY  
 DISCREPANCY OR VARIATION.  
 3. ALL WORK TO COMPLY WITH CURRENT BUILDING REGULATIONS  
 AND CODES OF PRACTICE

Title:


## Existing Forecourt Plan

Site Address  
66 The Drive,  
Ickenham  
Middlesex  
UB10 8AQ

Scale: 1:100 @A3  
Date: 30/08/2023  
Drawing No.: 2021/187 -01D  
Drawn By: SB

Revision Date:  
e:mail - faluckpatel@yahoo.com  
(M) +44 (0) 7871 466 254

**Faluck Patel**

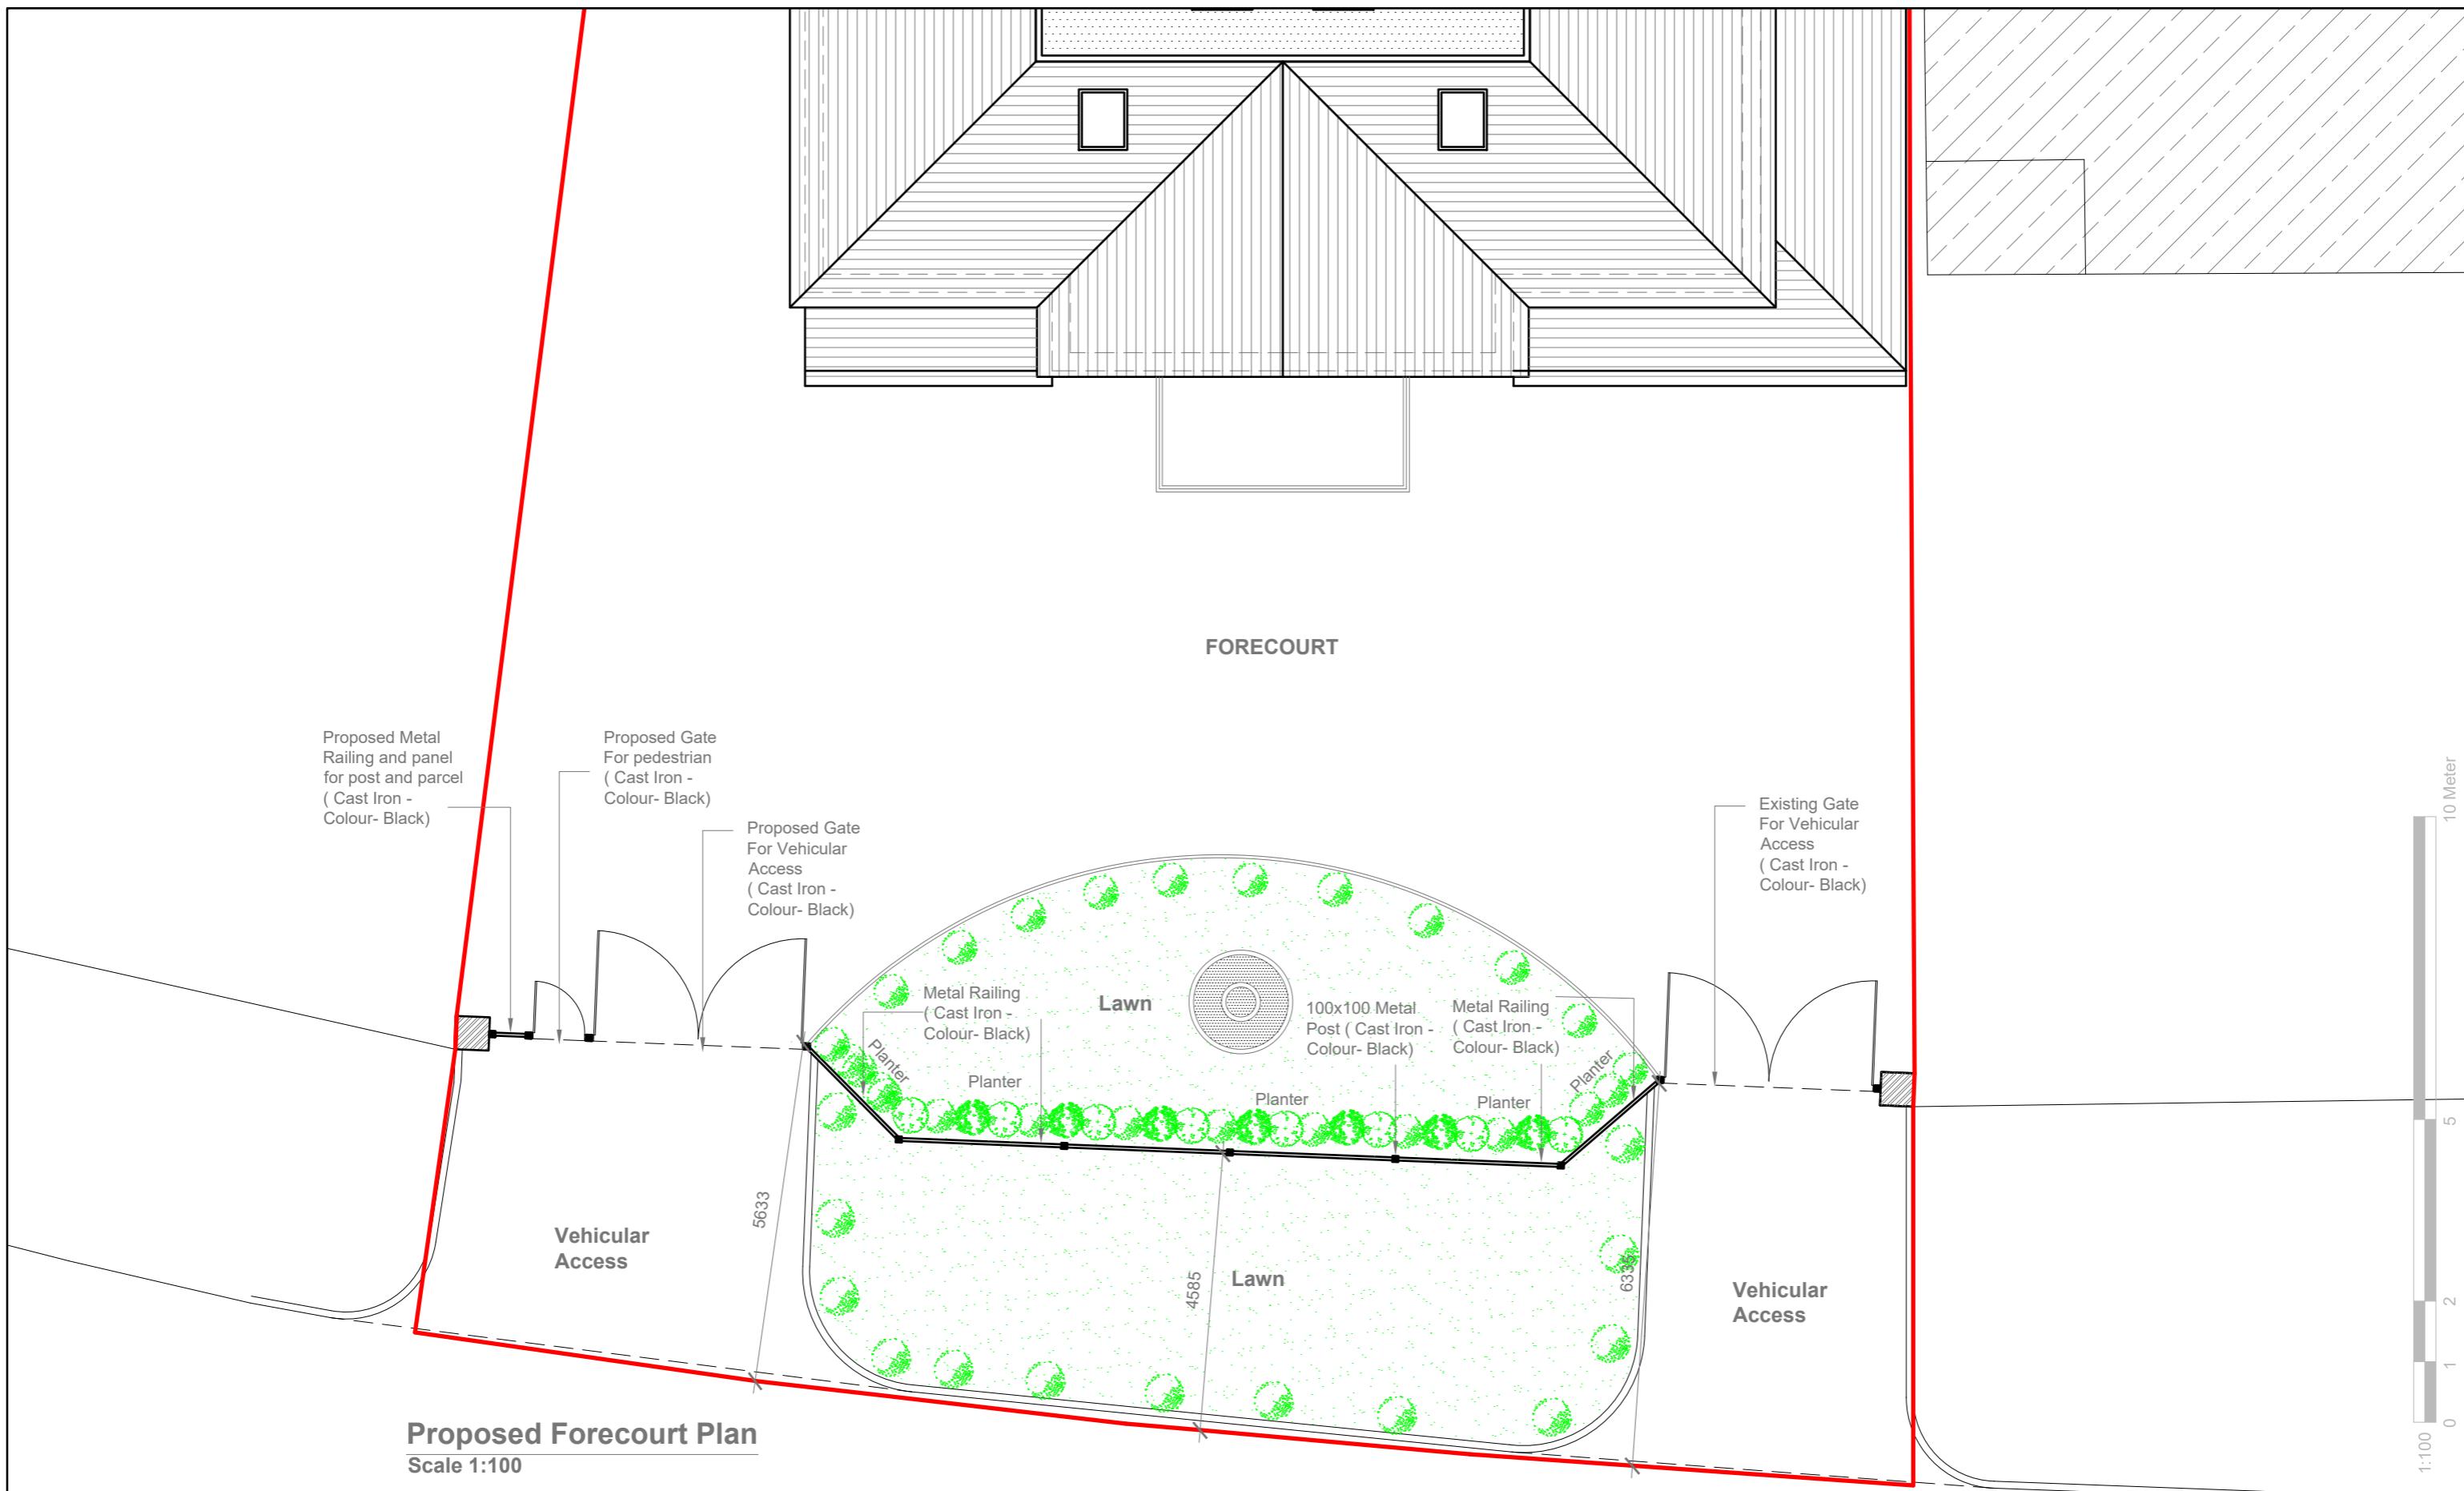

GENERAL NOTES:

1. ALL DIMENSIONS ARE IN MILLIMETER.
2. VERIFY ALL DIMENSIONS AND CONDITIONS ON SITE. NOTIFY THE CONTRACTOR OF ANY DISCREPANCY OR VARIATION.
3. ALL WORK TO COMPLY WITH CURRENT AND CODES OF PRACTICE

Title

## Proposed Forecourt Plan

Site Address  
66 The Drive  
Ickenham  
Middlesex  
UB10 8AQ

Scale: 1:100 @A3  
Date: 30/08/2023  
Drawing No.: 2021/187 -02D  
Drawn By:

vision Date:

# Faluck Patel



GENERAL NOTES:

1. ALL DIMENSIONS ARE IN MILLIMETER.
2. VERIFY ALL DIMENSIONS AND CONDITIONS BEFORE BUILDING OR STARTING CONSTRUCTION. NOTIFY THE DESIGNER IMMEDIATELY OF ANY DISCREPANCY OR VARIATION.
3. ALL WORK TO COMPLY WITH CURRENT BUILDING REGULATIONS AND CODES OF PRACTICE

Title:


## Existing & Proposed Front Elevations

Site Address

66 The Drive,  
Ickenham  
Middlesex  
UB10 8AQ

Scale: 1:100 @A3  
Date: 30/08/2023  
Drawing No.:  
2021/187 -03D  
Drawn By:  
SB


Revision Date:  
\_\_\_\_\_  
\_\_\_\_\_  
\_\_\_\_\_  
e:mail -  
faluckpatel@yahoo.com  
(M) +44 (0) 7871 466 254

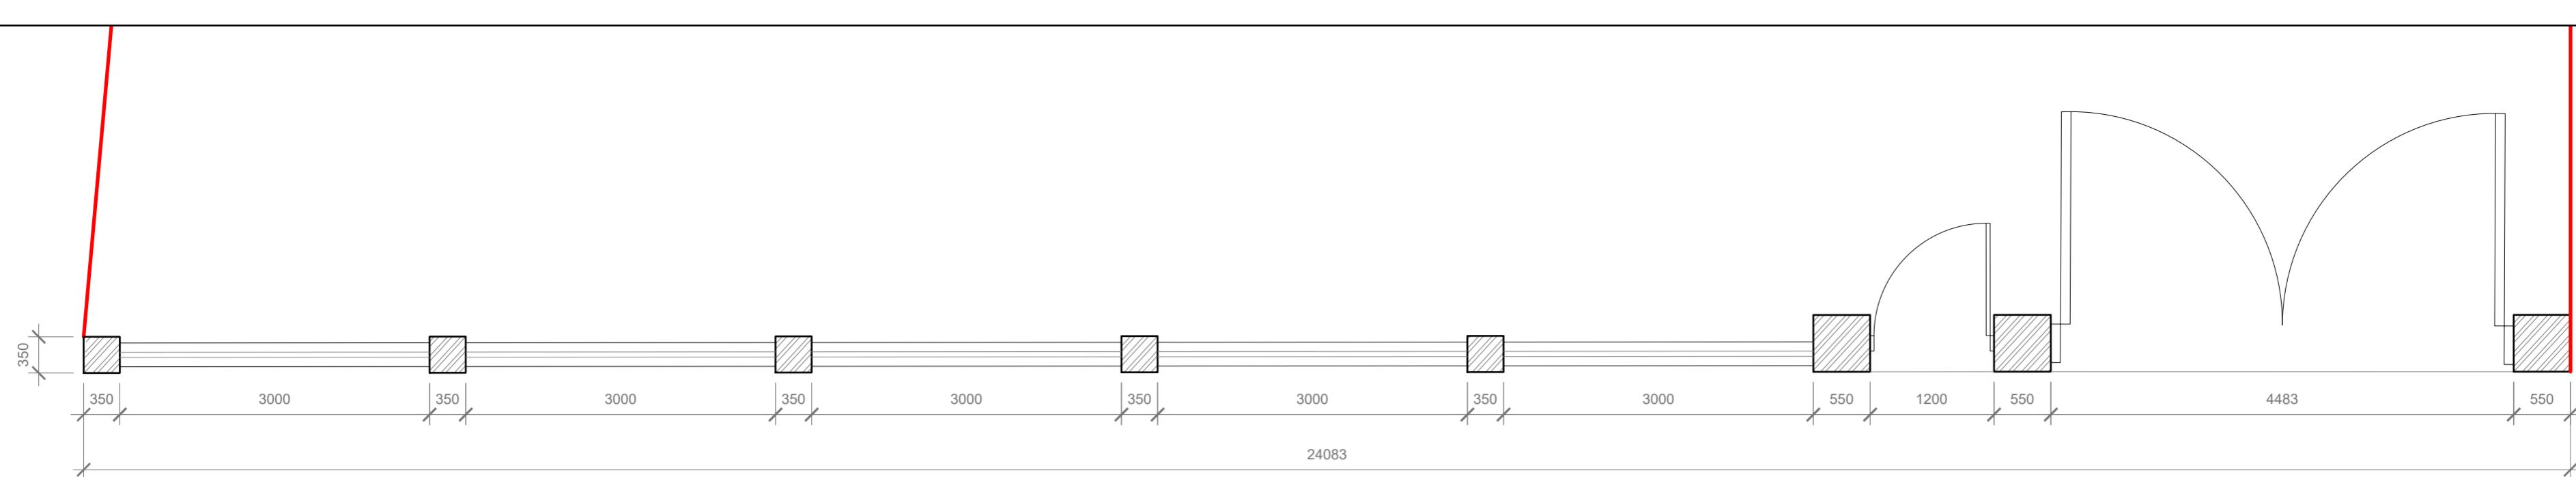

## Existing Front Boundary Plan


---

Scale 1:50

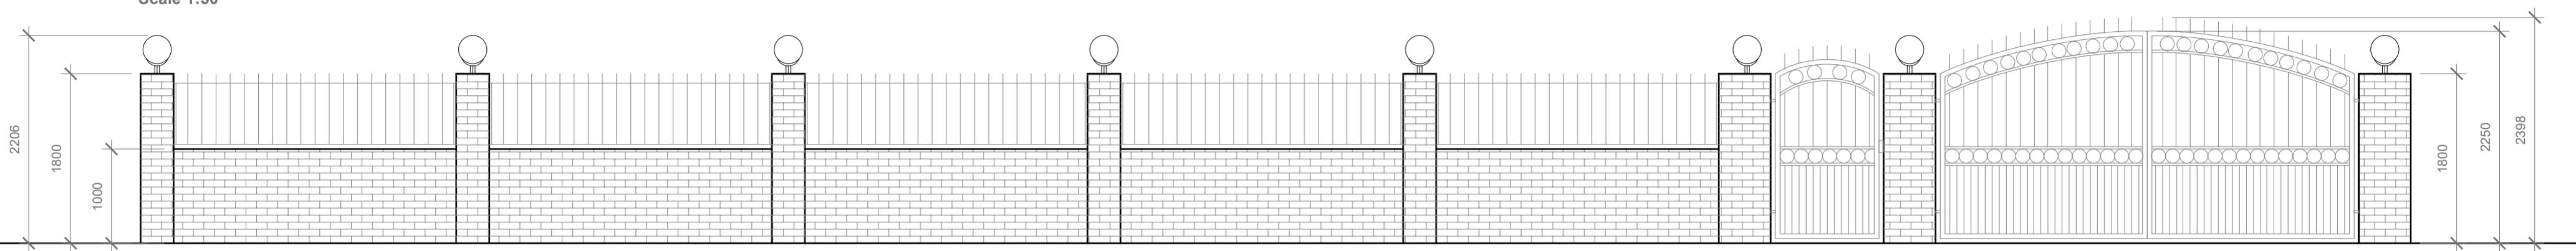

### Existing Front Boundary Elevation

Scale 1:50

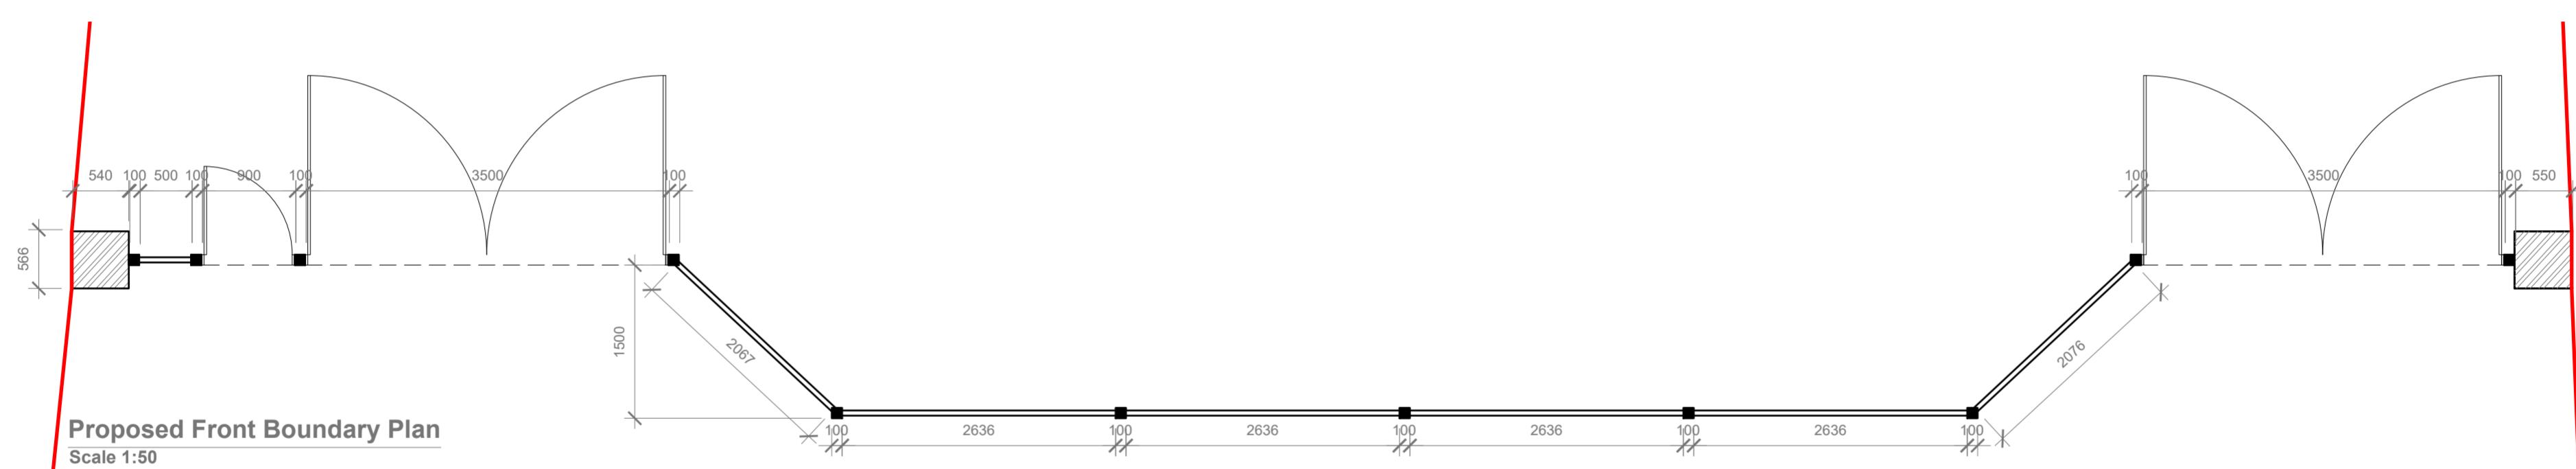

## Proposed Front Boundary Plan

Scale 1:50



## Proposed Front Boundary Elevation

## Proposed

**GENERAL NOTES:**

1. ALL DIMENSIONS ARE IN MILLIMETER.
2. VERIFY ALL DIMENSIONS AND CONDITIONS BEFORE BUILDING OR STARTING CONSTRUCTION. NOTIFY THE DESIGNER IMMEDIATELY OF ANY DISCREPANCY OR VARIATION.
3. ALL WORK TO COMPLY WITH CURRENT BUILDING REGULATIONS AND CODES OF PRACTICE

1

## Existing & Proposed Front Boundary Plans & Elevations

Site Address  
66 The Drive,  
Ickenham  
Middlesex  
UB10 8AQ

Scale: 1:150 @A3	Revision
Date: 30/08/2023	
Drawing No.:	
2021/187 -04D	
Drawn By:	e:mail - faluckpatel (M) +44 (0)
SB	

# Faluck Patel