

AERIAL VIEW

Site shown
in red



Description of proposed works

Demolition of existing rear conservatory. Single storey rear extension with internal alterations and rooflights.

Double storey side extension.

Drawing nos.	scale	Description
01	1:1250	Title sheet & Location Plan

Existing

02	Aerial photos
03	1:100	Site plan
04	1:100	Ground floor plan
05	1:100	First floor plan
06	1:100	Roof plan
07	1:100	Elevations - Front + Rear
08	1:100	Elevations - Side
09	Photos - front, rear & garden views

Proposed

10	1:100	Site plan
11	1:100	Ground floor plan
12	1:100	First floor plan
13	1:100	Roof plan
14	1:100	Elevations - Front + Rear
15	1:100	Elevations - Side
16	Heritage statement


Approx. areas

Existing


Site area	- 400	sq. meters.
Ground Floor	- 110	sq. meters.

Proposed

Ground Floor	- 15	sq. meters.
--------------	------	-------------

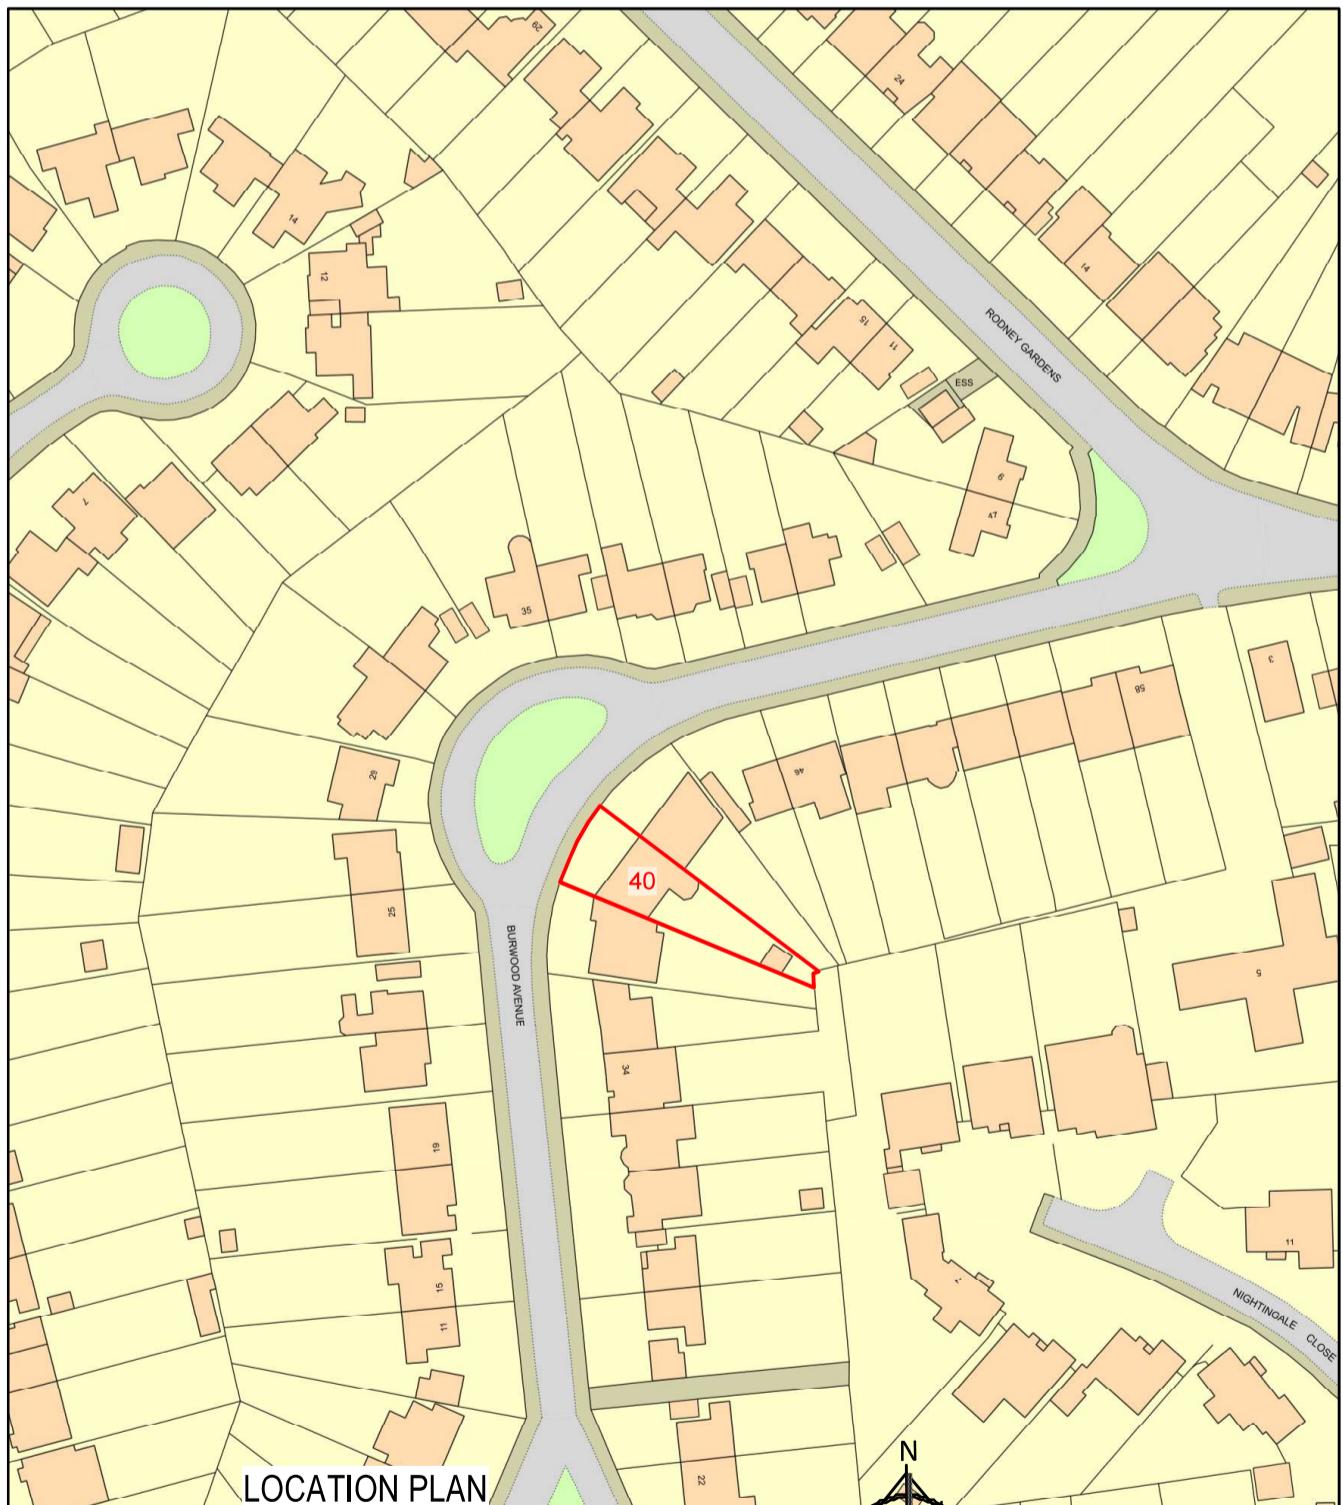


Site boundary
shown in red

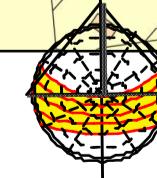

DRAWING TITLES & LOCATION PLAN

All dimensions to be checked on site. All omissions & discrepancies to be reported to the designer.	PROJECT: 40 Burwood Avenue, Pinner, HA5 2RZ	DATE: 30/09/2025
© SSK architects owns the copyright of this drawing which must not be reproduced in whole or part without the written permission.	DWG NO: TITLE SHEET 01	REVISION:

scale - 1 : 1250 @ A3

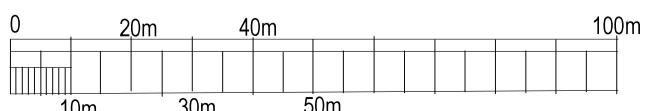

tel : 0796 222 3141

email : sandeep@sskarchitects.co.uk