
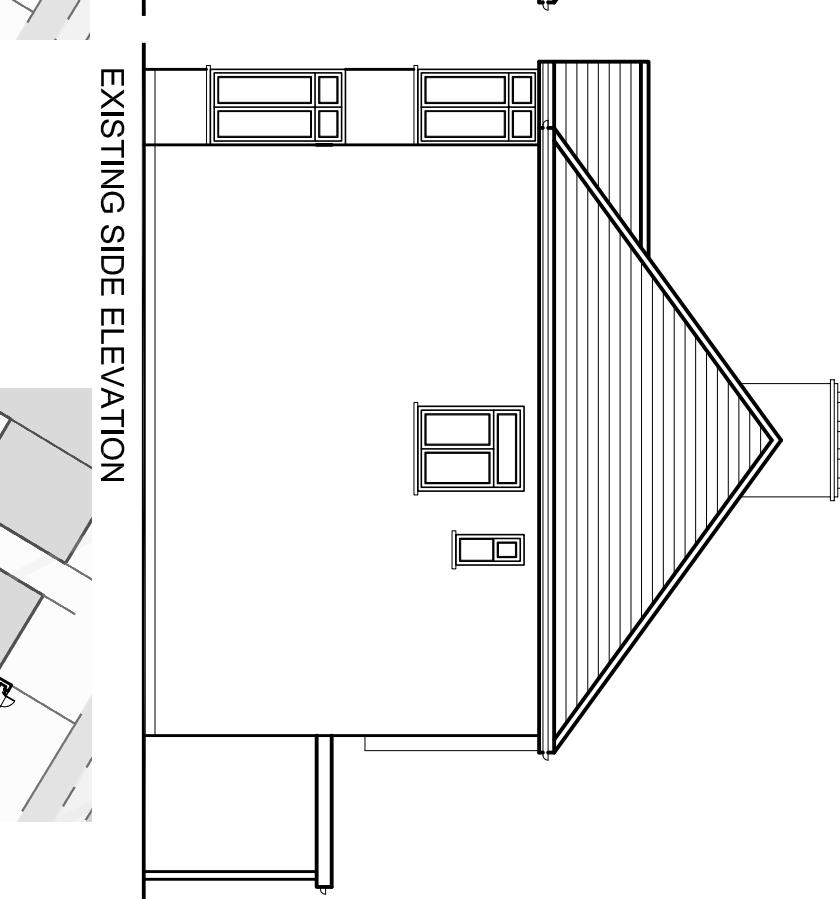
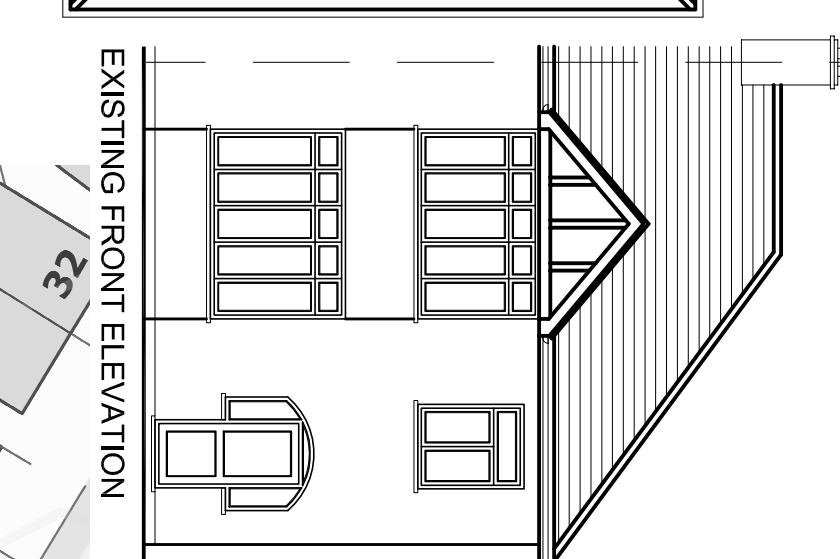
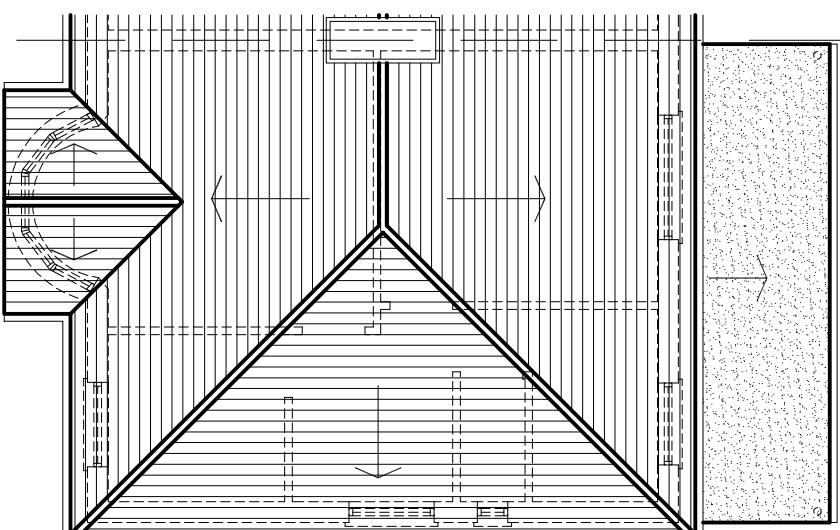
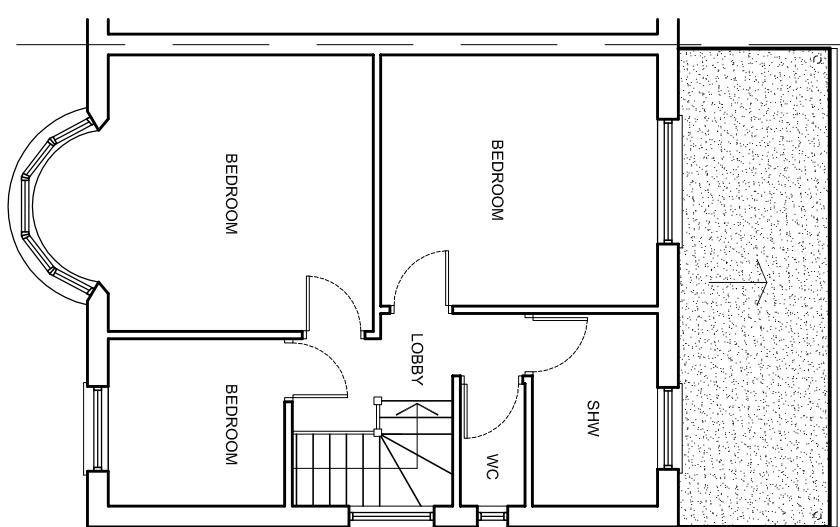


The Contractor is to check all dimensions on site and report any discrepancies to the Contract Administrator. This drawing is to be read in conjunction with all other standard documentation. Dimensions are not to be sealed from this drawing.

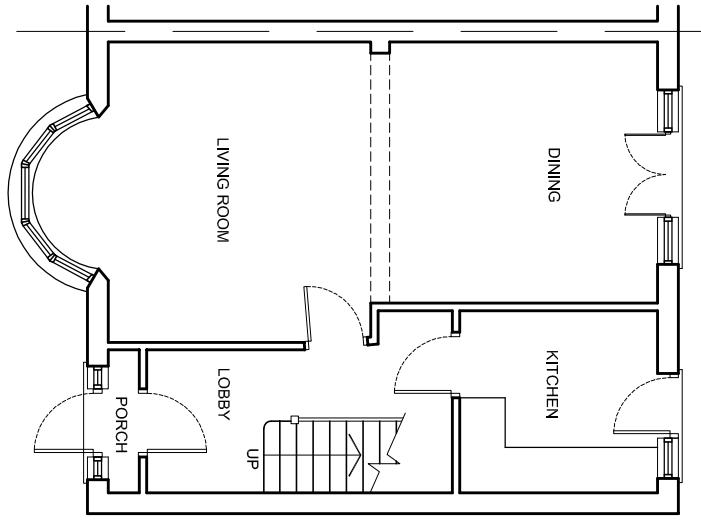

EXISTING GROUND FLOOR PLAN EXISTING FIRST FLOOR PLAN

EXISTING ROOF PLAN

EXISTING FRONT ELEVATION

EXISTING SIDE ELEVATION

EXISTING BLOCK PLAN - SCALE 1:500



PROPOSED BLOCK PLAN - SCALE 1:500













rev.	description	date	chkd.
	93 Colmanende Crescent, Orpington, Kent BR5 2RA 020 3004 9238 07931 931 035 s.nagpal@dapconsultants.co.uk www.dapconsultants.co.uk		

project:
36 Dorchester waye
Hayes

drawing title:
Existing Floor Plans and Elevations

drawn: SN	chkd: SS	date: 24.01.2023
status: Prior Approval		scale: 1:100@A3

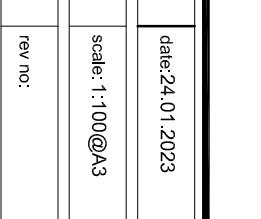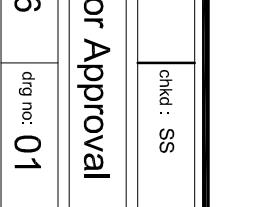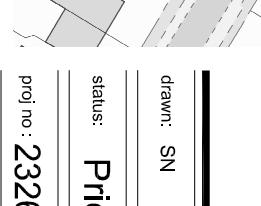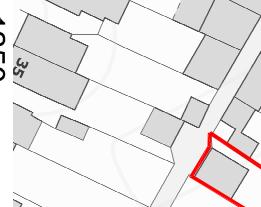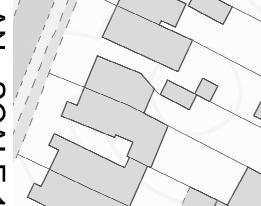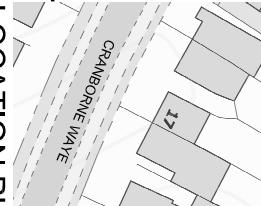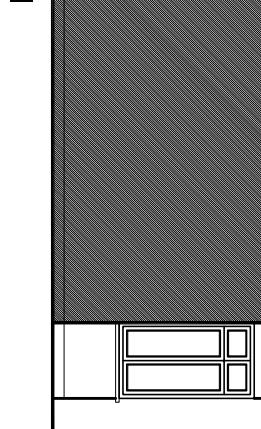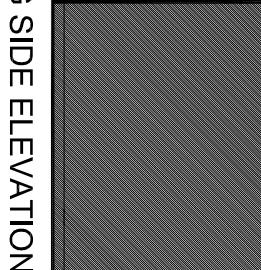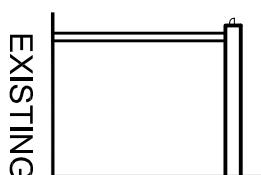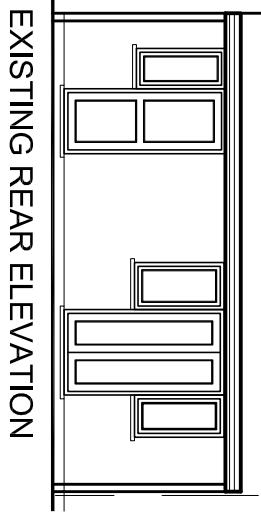

EXISTING REAR ELEVATION

EXISTING SIDE ELEVATION

LOCATION PLAN - SCALE 1:1250