


All work to comply with
current building regulations
and codes of practice

Do not scale from drawings
all dimensions to be checked
on site before the start of
any work


All Proposed External Materials to Match
Existing External Materials

Any Proposed Windows to Flank wall to be
Obscure Glazed and Non-Opening below
1.7m from FFL

Existing Neighbouring Extension

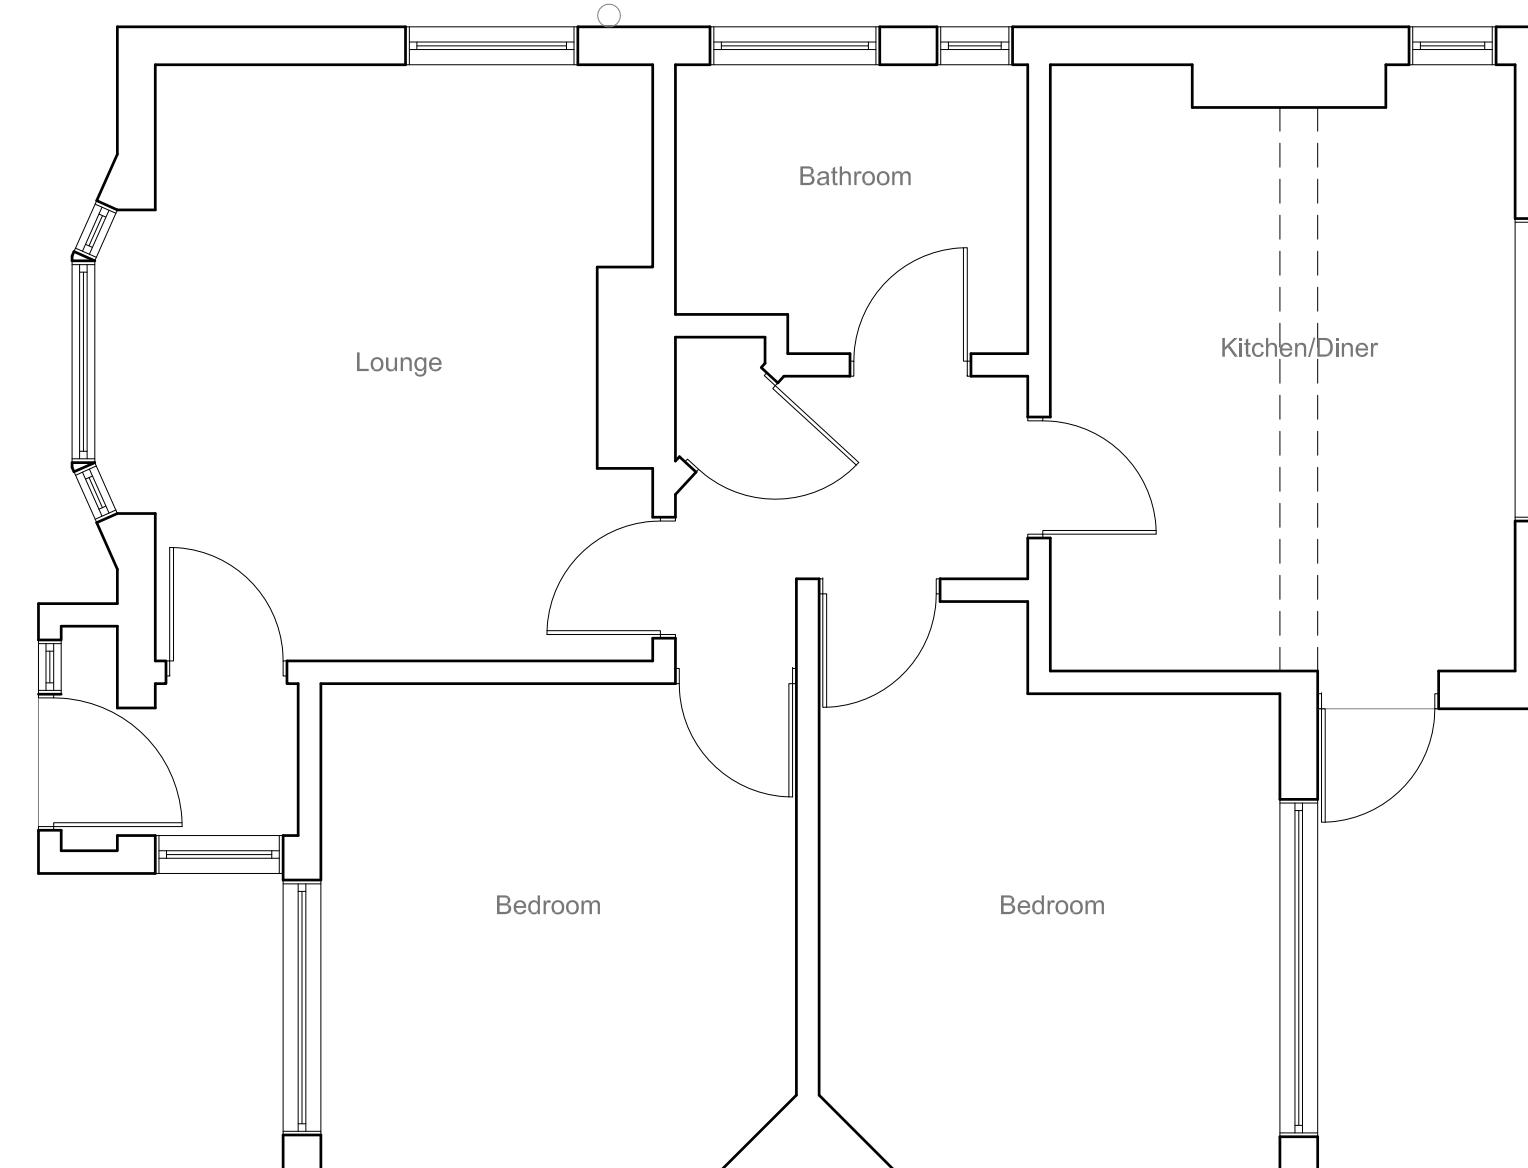

Existing Neighbouring Extension

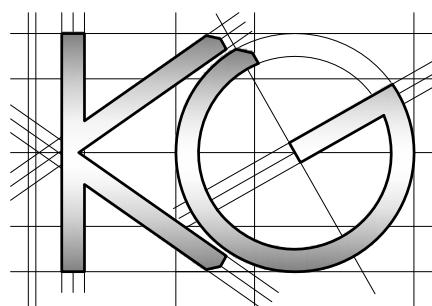

Site Address:
70 Corwell Lane
Hillingdon
UB8 3DE

Drawing Content:
Existing Ground Floor Plan

1

Drawings No:
70corwelllane/2023/01

2

Date Drawn:
25th February 2023

3

Drawn By:
KG

4

Planning Issue

7

Revision:

8

Drawings Scale:
1:50



6

All work to comply with
current building regulations
and codes of practice

Do not scale from drawings
all dimensions to be checked
on site before the start of
any work

All Proposed External Materials to Match
Existing External Materials

Any Proposed Windows to Flank wall to be
Obscure Glazed and Non-Opening below
1.7m from FFL

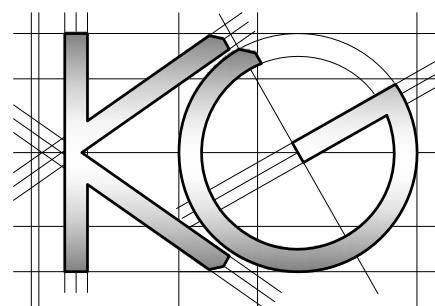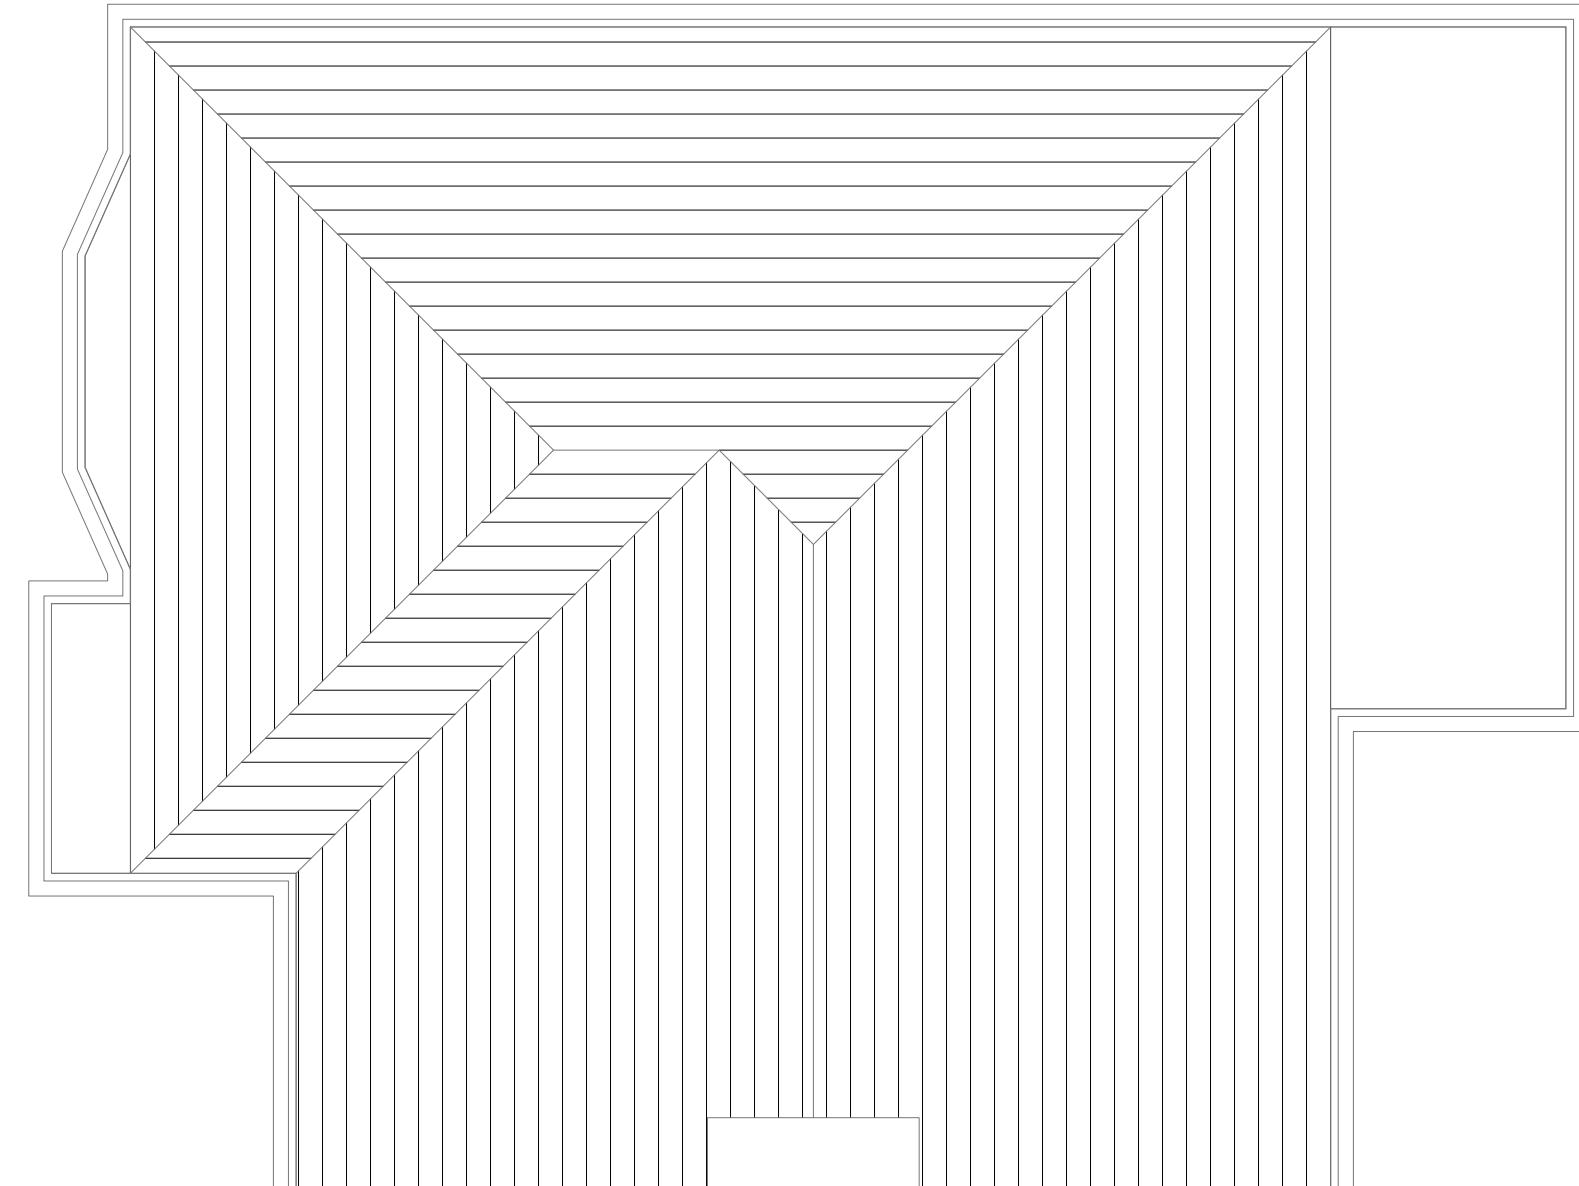

Site Address:
70 Corwell Lane
Hillingdon
UB8 3DE

Drawing Content:
Existing Roof Plan

1

Drawings No:
70corwelllane/2023/02

2

Date Drawn:
25th February 2023

3

Drawings Scale:
1:50

4

Drawn By:
KG

5

Planning Issue

7

Revision:

8

All work to comply with
current building regulations
and codes of practice


Do not scale from drawings
all dimensions to be checked
on site before the start of
any work

All Proposed External Materials to Match
Existing External Materials

Any Proposed Windows to Flank wall to be
Obscure Glazed and Non-Opening below
1.7m from FFL



Existing Front Elevation
Scale 1:100

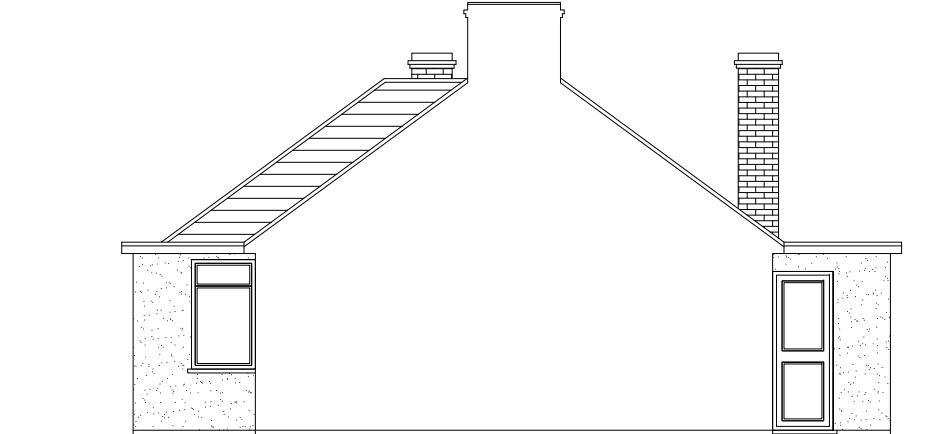


Existing Side Elevation
Scale 1:100



Existing Side Elevation
Scale 1:100



Existing Rear Elevation
Scale 1:100

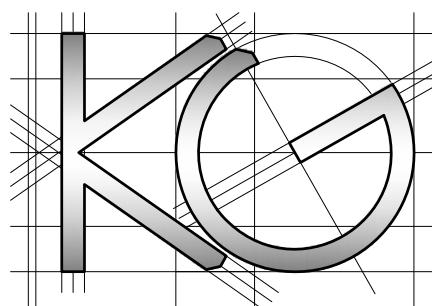

Site Address:

70 Corwell Lane
Hillingdon
UB8 3DE

Drawing Content:

Existing Elevations

1

Drawings No:

70corwelllane/2023/03

Date Drawn:

25th February 2023

Planning Issue

7

Drawings Scale:

1:100

Drawn By:

KG

Revision:

8


All work to comply with
current building regulations
and codes of practice

Do not scale from drawings
all dimensions to be checked
on site before the start of
any work


All Proposed External Materials to Match
Existing External Materials

Any Proposed Windows to Flank wall to be
Obscure Glazed and Non-Opening below
1.7m from FFL

Existing Neighbouring Extension

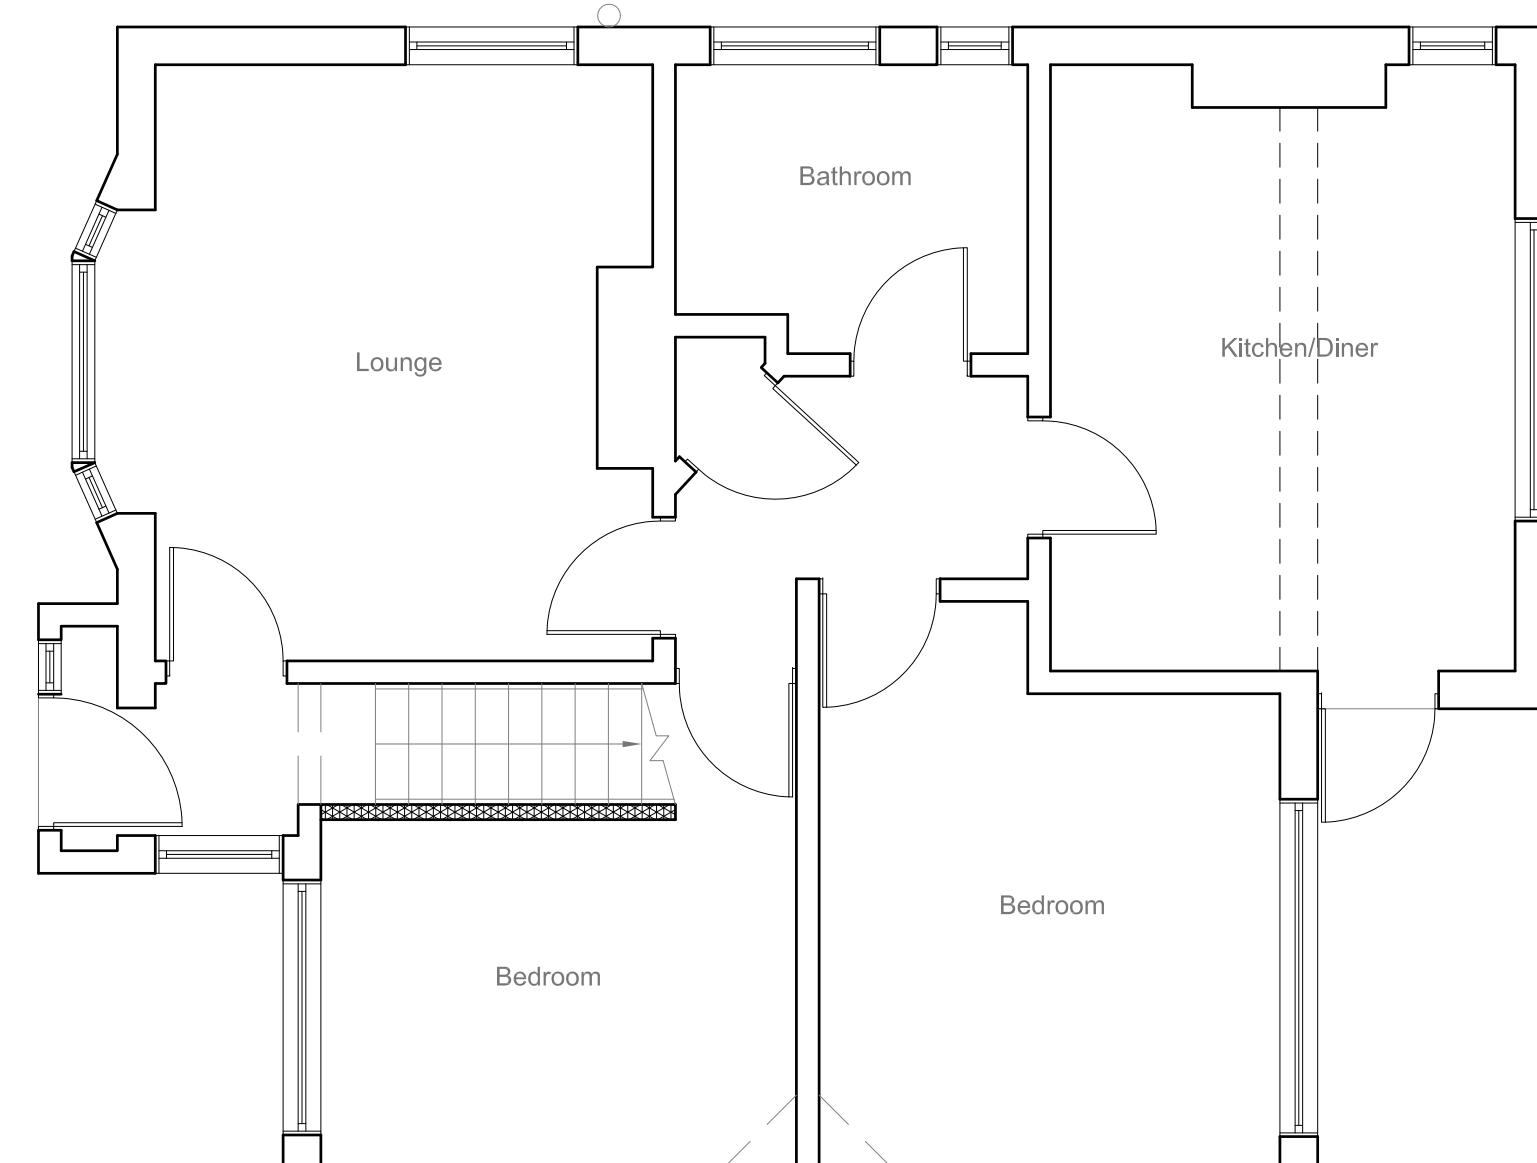

Existing Neighbouring Extension

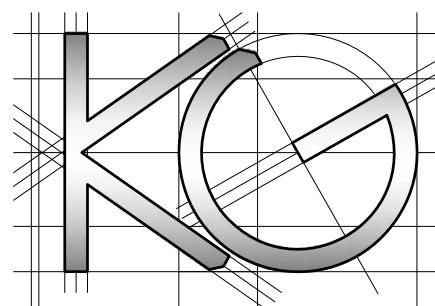

Site Address:
70 Corwell Lane
Hillingdon
UB8 3DE

Drawing Content:
Proposed Ground Floor Plan

1

Drawings No:
70corwelllane/2023/06

Drawings Scale:
1:50

2

Date Drawn:
25th February 2023

Drawn By:
KG

3

4

Planning Issue

7

Revision:

8

5



6

All work to comply with
current building regulations
and codes of practice

Do not scale from drawings
all dimensions to be checked
on site before the start of
any work

All Proposed External Materials to Match
Existing External Materials

Any Proposed Windows to Flank wall to be
Obscure Glazed and Non-Opening below
1.7m from FFL

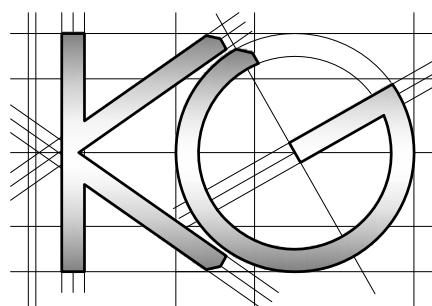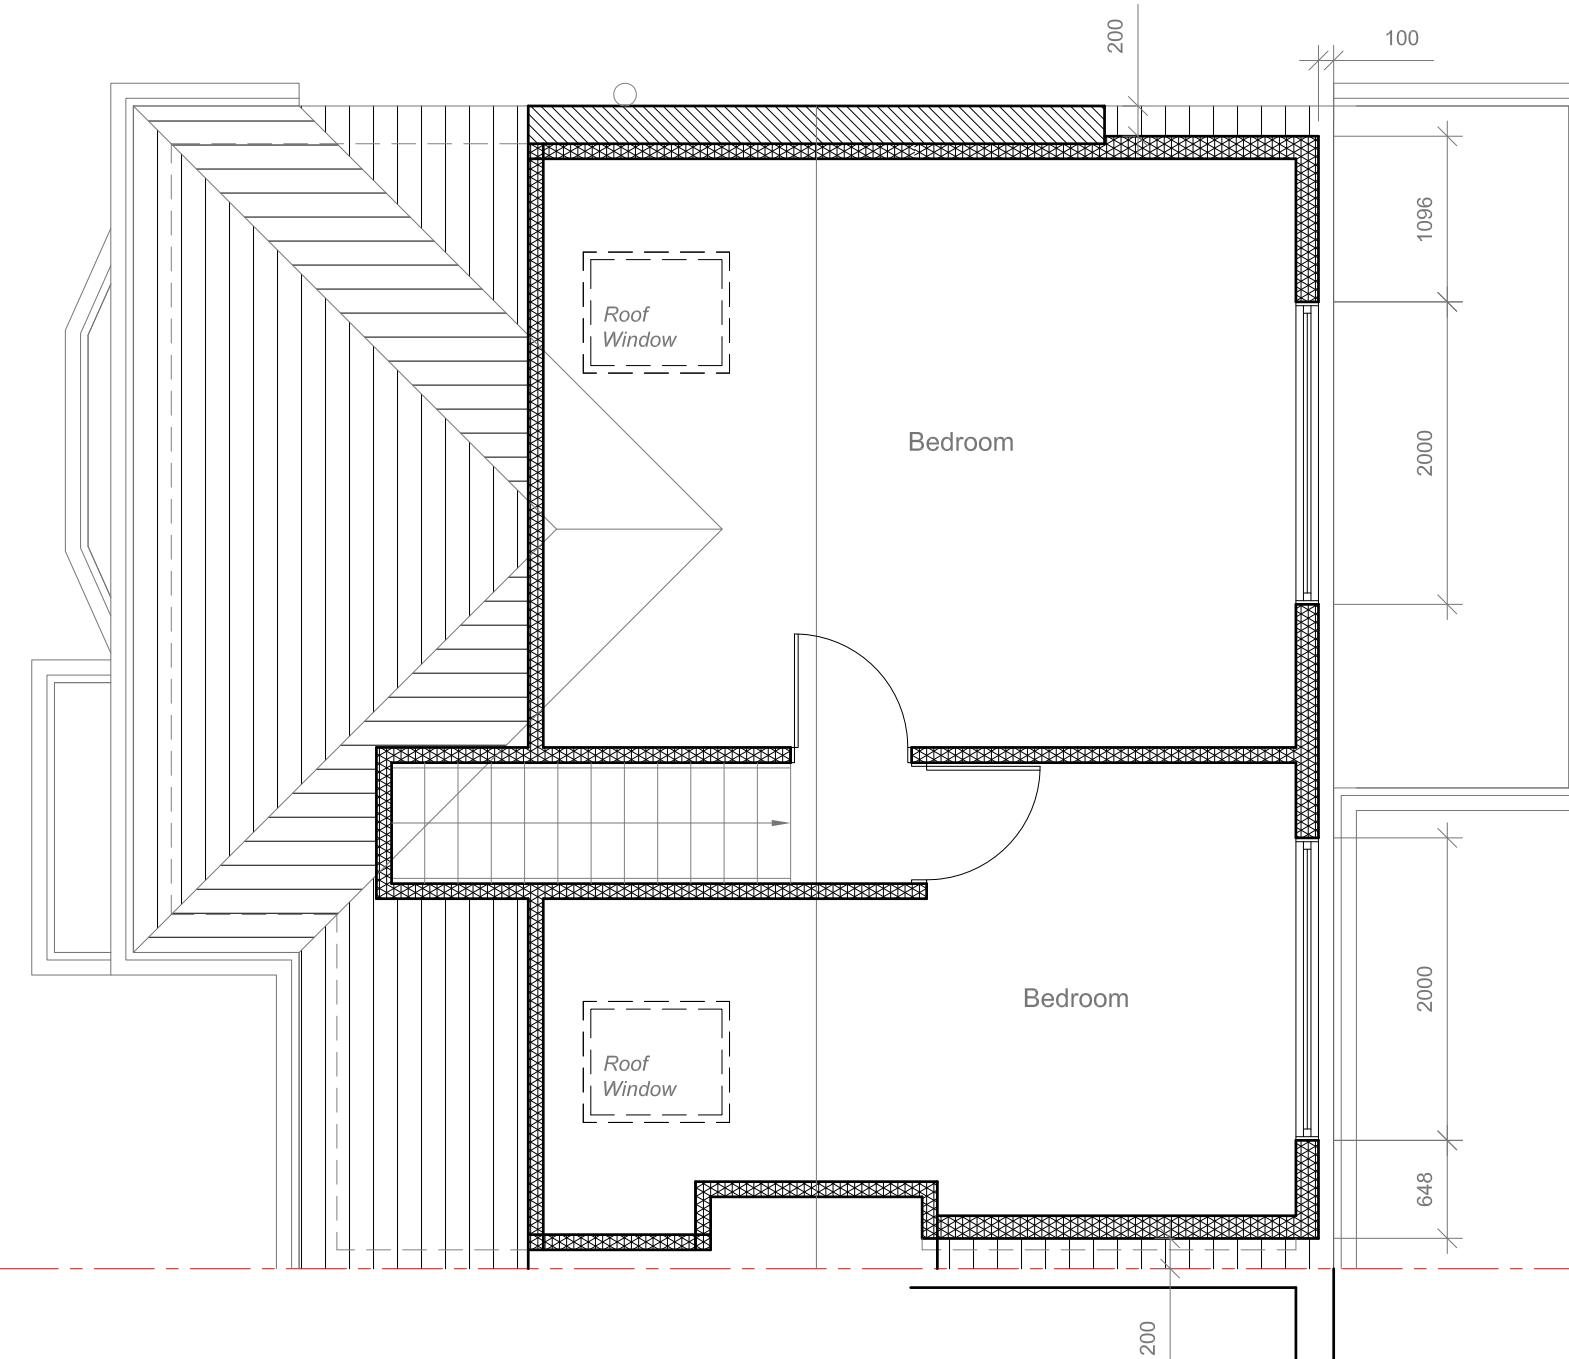

Site Address:
70 Corwell Lane
Hillingdon
UB8 3DE

Drawing Content:
Proposed Loft Floor Plan

1

Drawings No:
70corwelllane/2023/07

Date Drawn:
25th February 2023

3

Planning Issue

7

Drawings Scale:

1:50

Drawn By:

KG

4

Revision:

8



5

All work to comply with
current building regulations
and codes of practice

Do not scale from drawings
all dimensions to be checked
on site before the start of
any work

All Proposed External Materials to Match
Existing External Materials

Any Proposed Windows to Flank wall to be
Obscure Glazed and Non-Opening below
1.7m from FFL

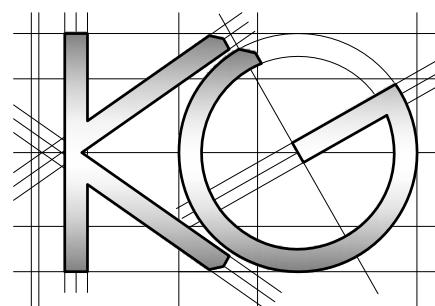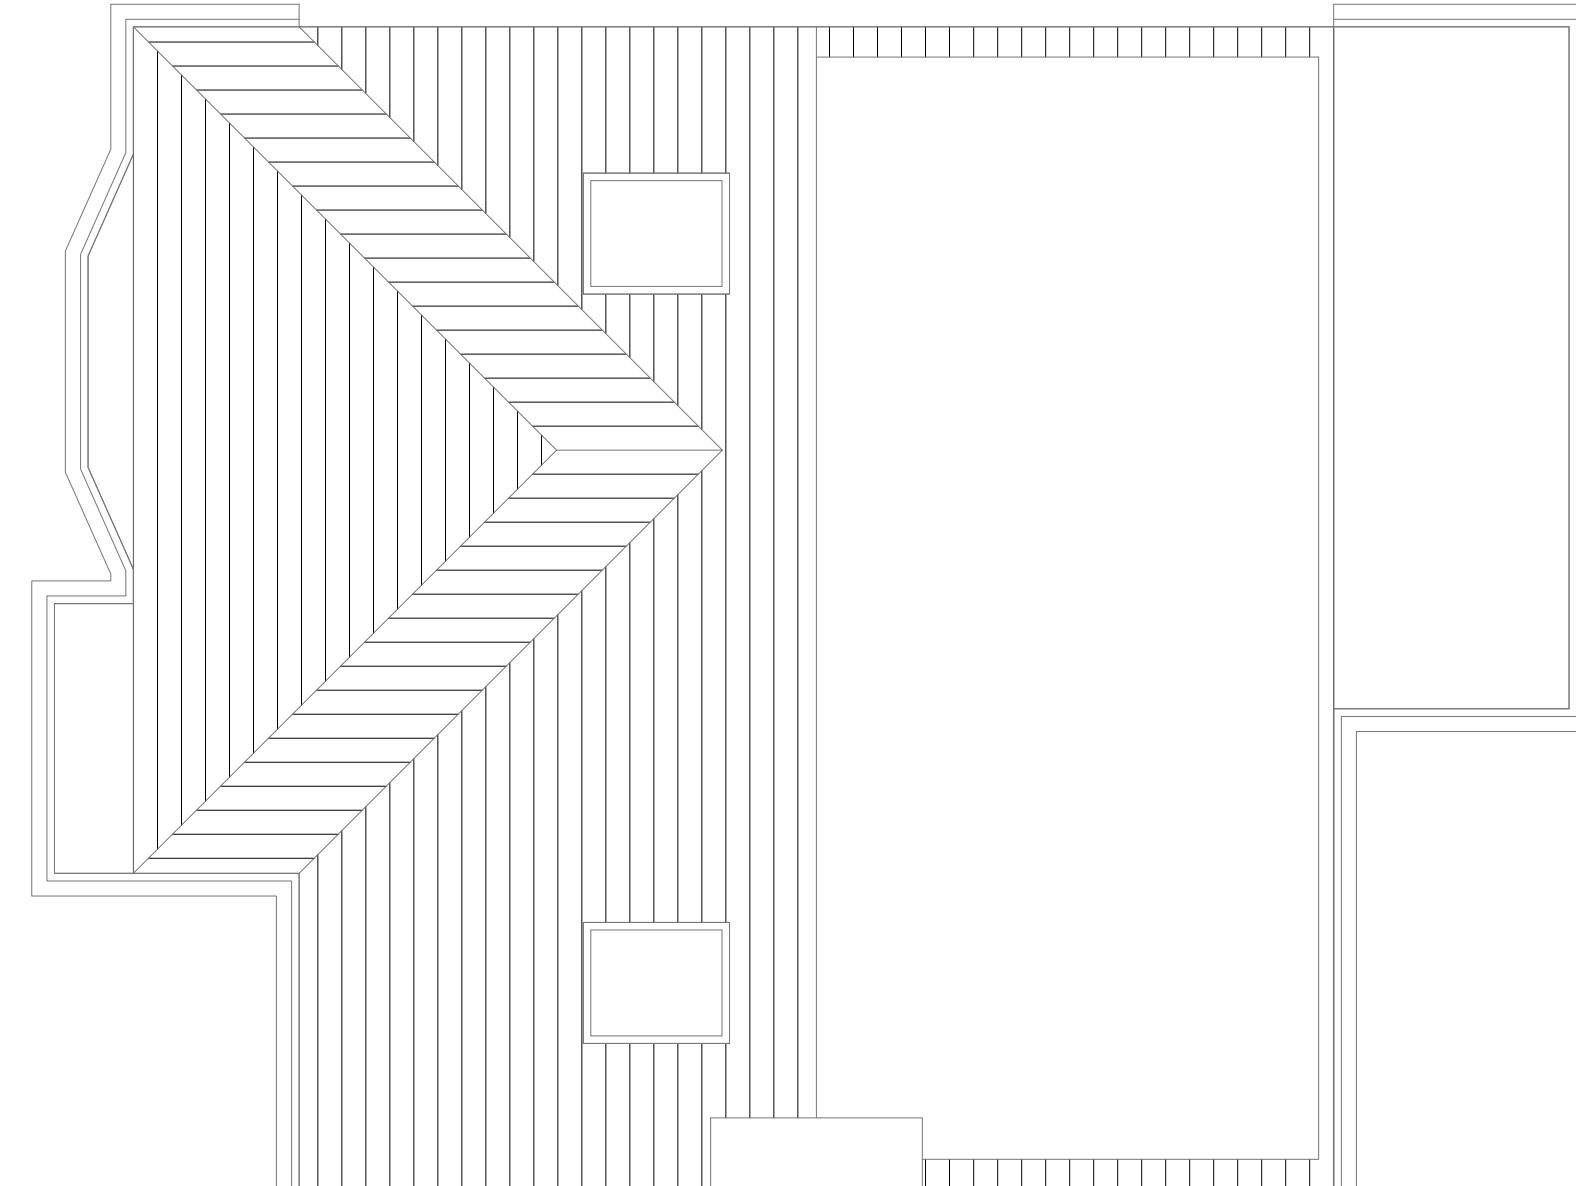

Site Address:
70 Corwell Lane
Hillingdon
UB8 3DE

Drawing Content:
Proposed Roof Plan

1

Drawings No:
70corwelllane/2023/08

2

Date Drawn:
25th February 2023

3

Drawings Scale:

4

Drawn By:

5

Planning Issue

7

Revision:

8

6


KG

All work to comply with
current building regulations
and codes of practice

Do not scale from drawings
all dimensions to be checked
on site before the start of
any work

All Proposed External Materials to Match
Existing External Materials

Any Proposed Windows to Flank wall to be
Obscure Glazed and Non-Opening below
1.7m from FFL

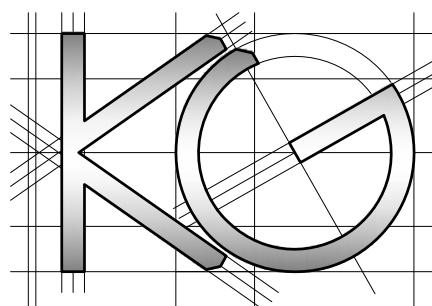

Site Address:
70 Corwell Lane
Hillingdon
UB8 3DE

1

Drawing Content:
Proposed Elevations

2

Drawings No:
70corwelllane/2023/09

Date Drawn:
25th February 2023

Planning Issue

7

Drawings Scale:

Drawn By:

Revision:

8

4 KG

6