



IMPORTANT NOTE
 The specification is to be read in conjunction with the plans/section details, and other associated Structural details, as required.
 All work is to be carried out to the Local Authority Planning and Building Regulations Approval, and the Codes of Practice and British Standards as necessary.
 All dimensions, levels, sizes, positions and locations of particulars as indicated on drawings are to be verified by the appointed Contractor on site prior to engaging in works. Any discrepancies must be reported to the Architect/Surveyor/Engineer or responsible person/s immediately.
 The Contractor is responsible for ensuring compliance with the CDM Regulations, and appropriate Health & Safety on site precautions.


The Client/Building Owner must obtain any necessary PARTY WALL AGREEMENTS, prior to engaging in the works on site.

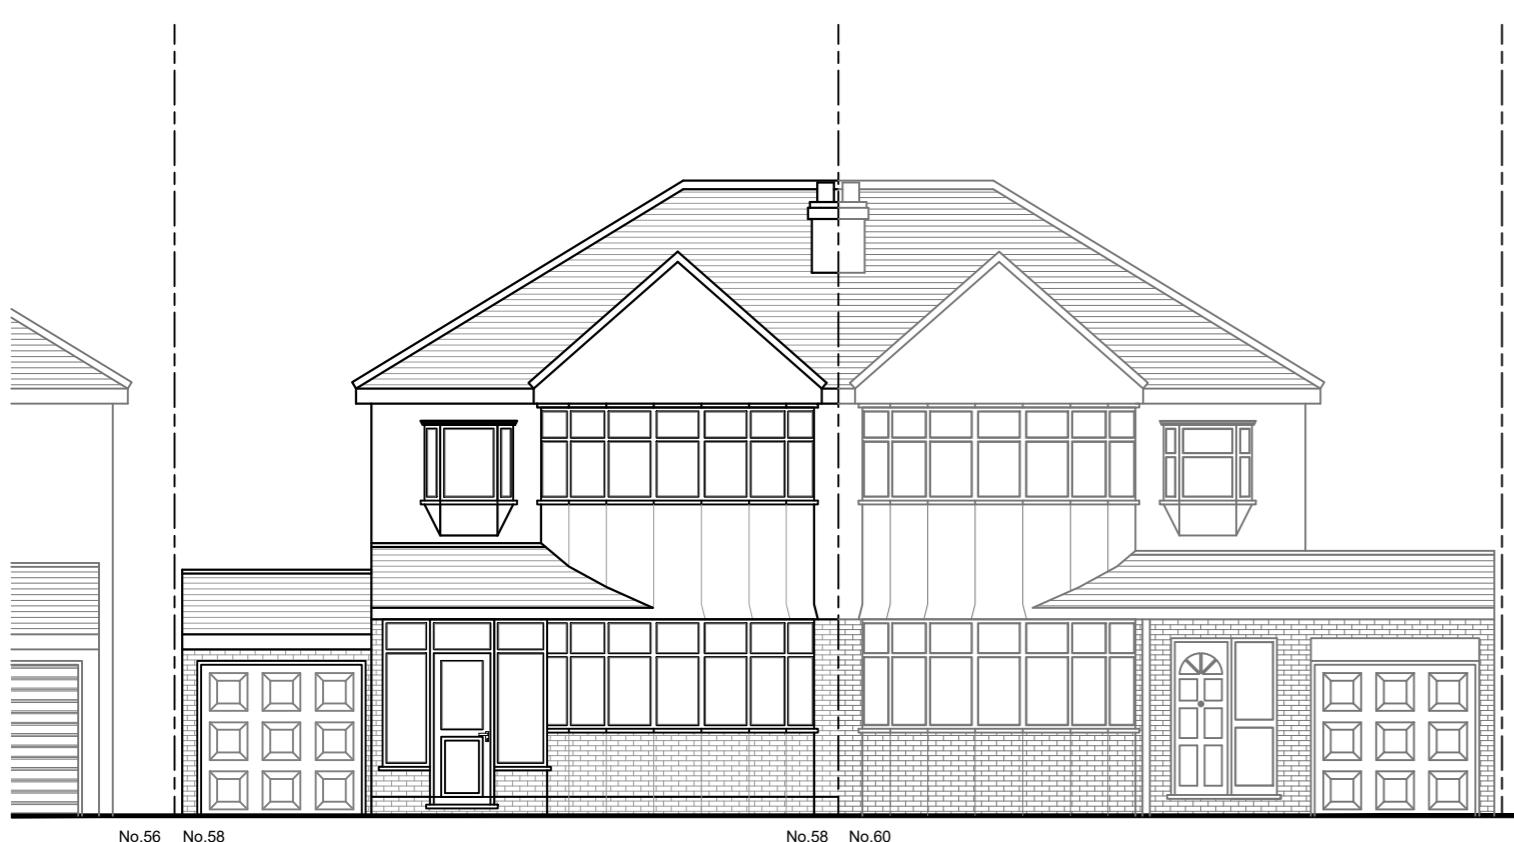

EXISTING FRONT ELEVATION

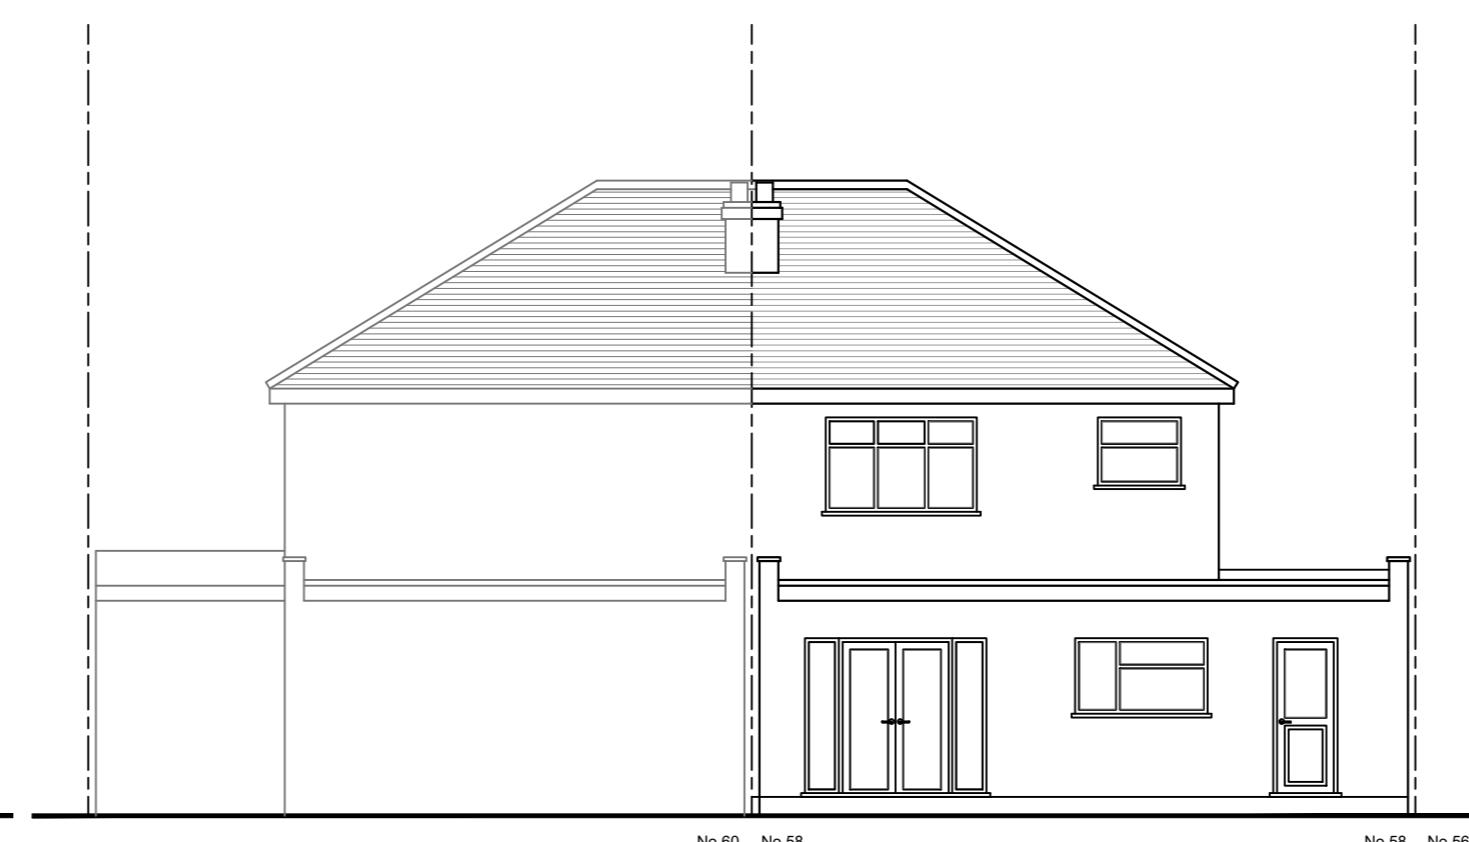

EXISTING REAR ELEVATION

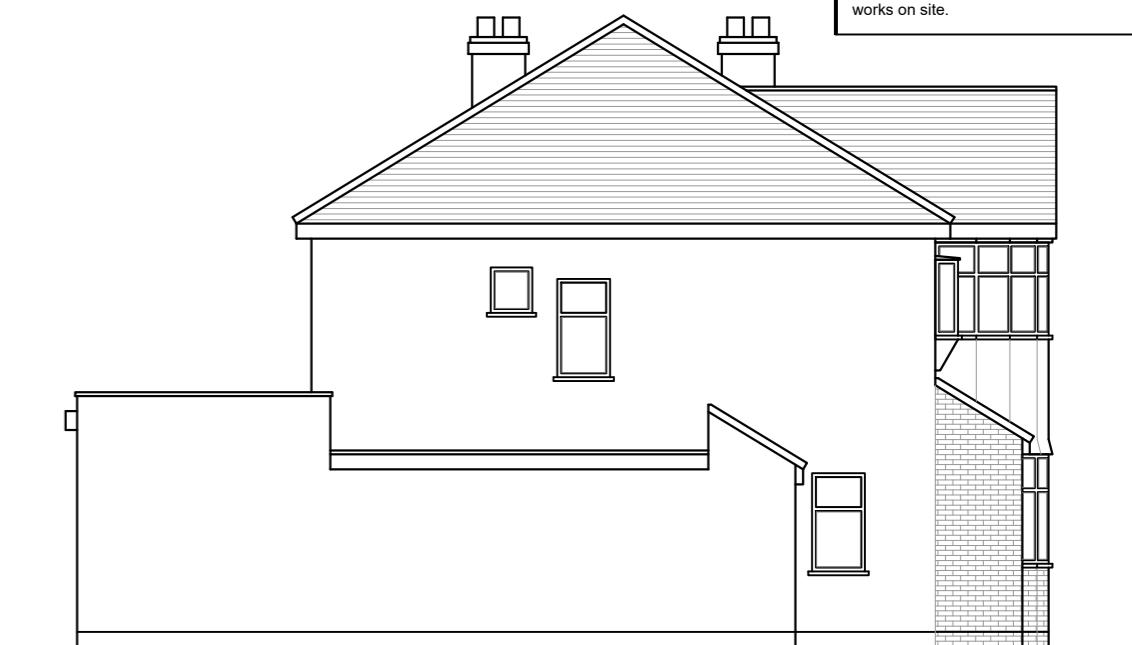


EXISTING SIDE ELEVATION



PROPOSED FRONT ELEVATION



PROPOSED REAR ELEVATION

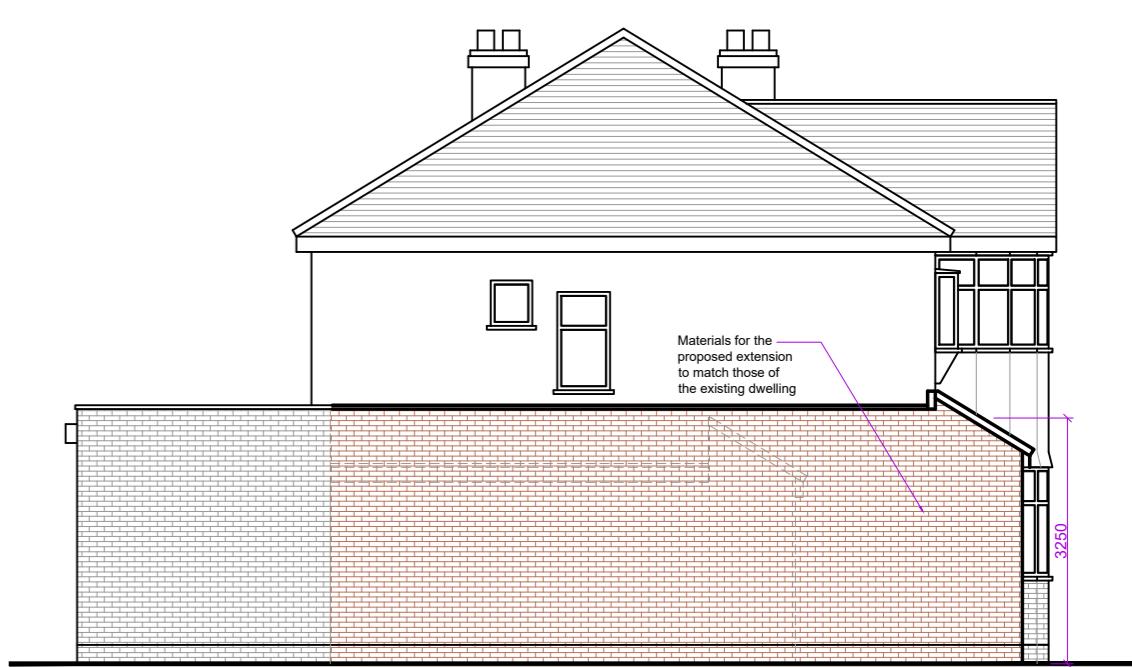

PROPOSED SIDE ELEVATION



No.56



No.58



No.60



No.60



No.56

Rev.	Date	Comment
(1:50)		
1m	2m	3m
(1:100)		
1m	2m	3m
(1:200)		
1m	2m	3m
4m		
5m		
JPW Architecture		
Site Address: 58 LOWLANDS ROAD PINNER HA5 1TU		
Project Title: SINGLE STOREY FRONT / SIDE EXTENSION, PORCH ALTERATION AND INTERNAL ALTERATIONS		
Status: PLANNING		
Drawn: JW		
Date: MARCH 2024	Scale: 1:100 @ A2	
Drawing Title: EXISTING & PROPOSED ELEVATIONS & SITE PHOTOS		
Job No: LOWR58	Drawing No: PL-02	Rev:

EXISTING SITE PHOTOS