




PROPOSED GROUND FLOOR PLAN
(Scale 1:50)

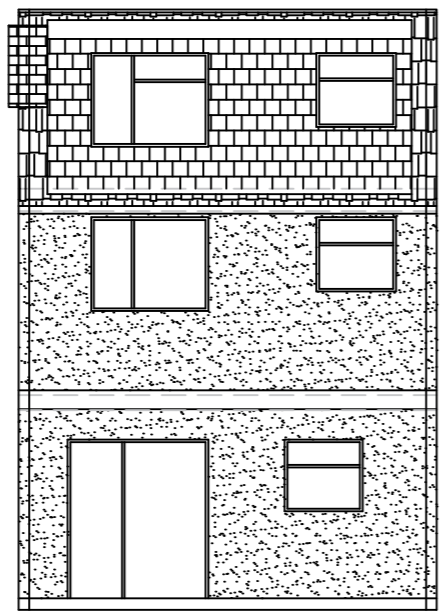


EXISTING REAR ELEVATION
(Scale 1:100)

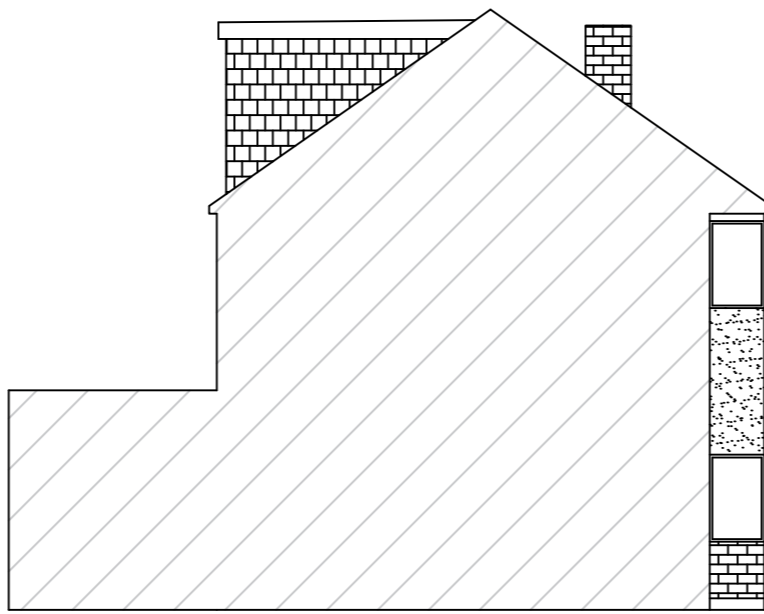


EXISTING SIDE ELEVATION - A
(Scale 1:100)

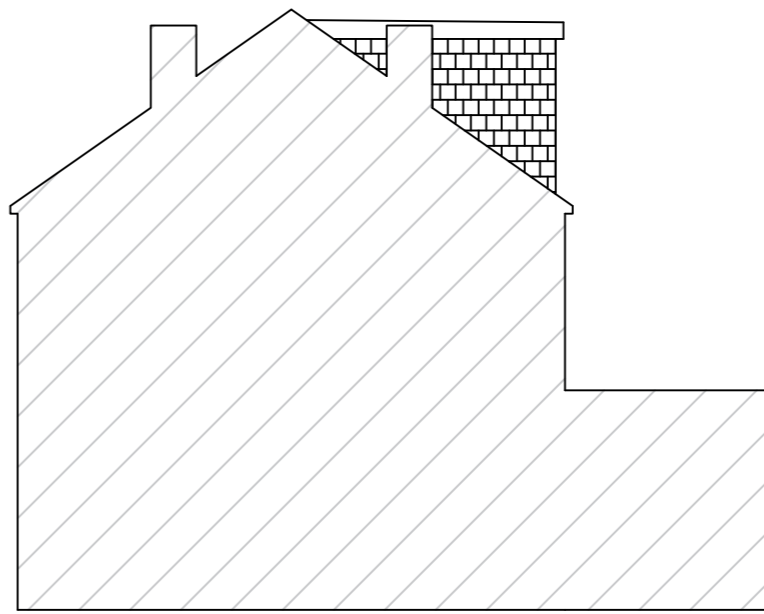


EXISTING SIDE ELEVATION - B
(Scale 1:100)

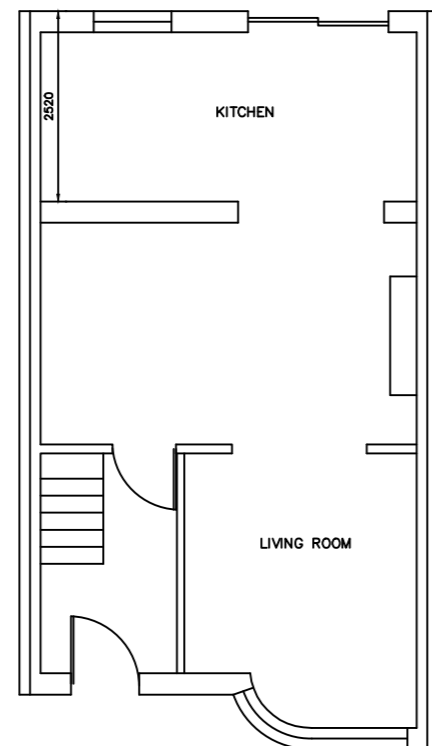


EXISTING GROUND FLOOR PLAN
(Scale 1:100)

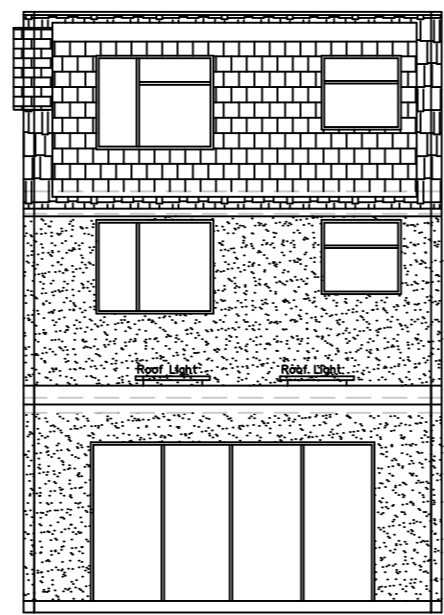


PROPOSED REAR ELEVATION
(Scale 1:100)

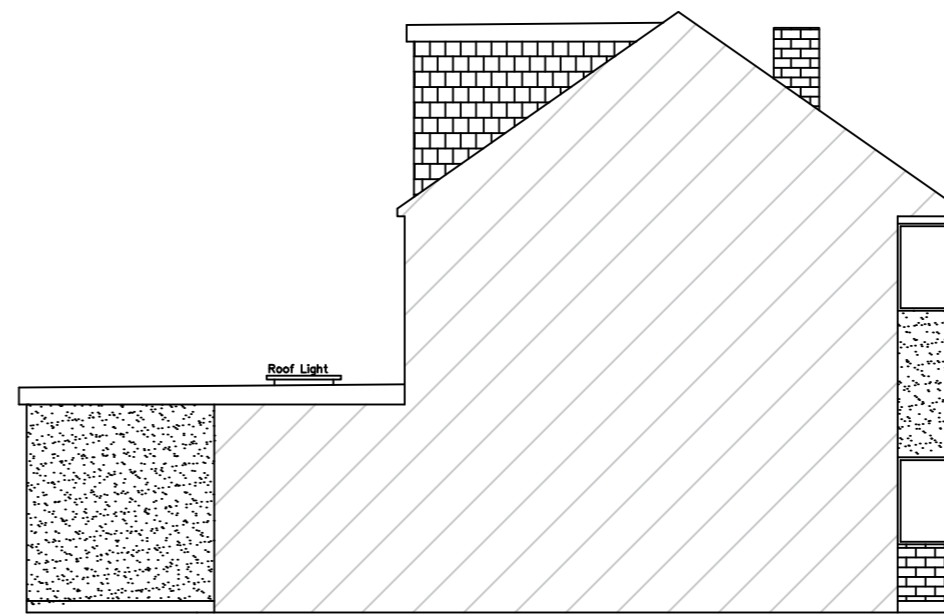

PROPOSED SIDE ELEVATION - A
(Scale 1:100)

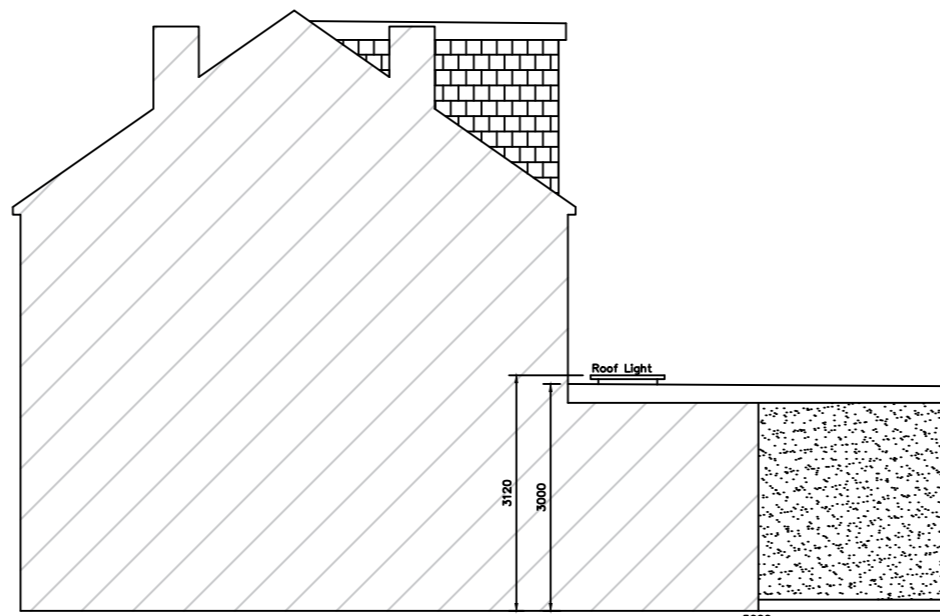

PROPOSED SIDE ELEVATION - B
(Scale 1:100)

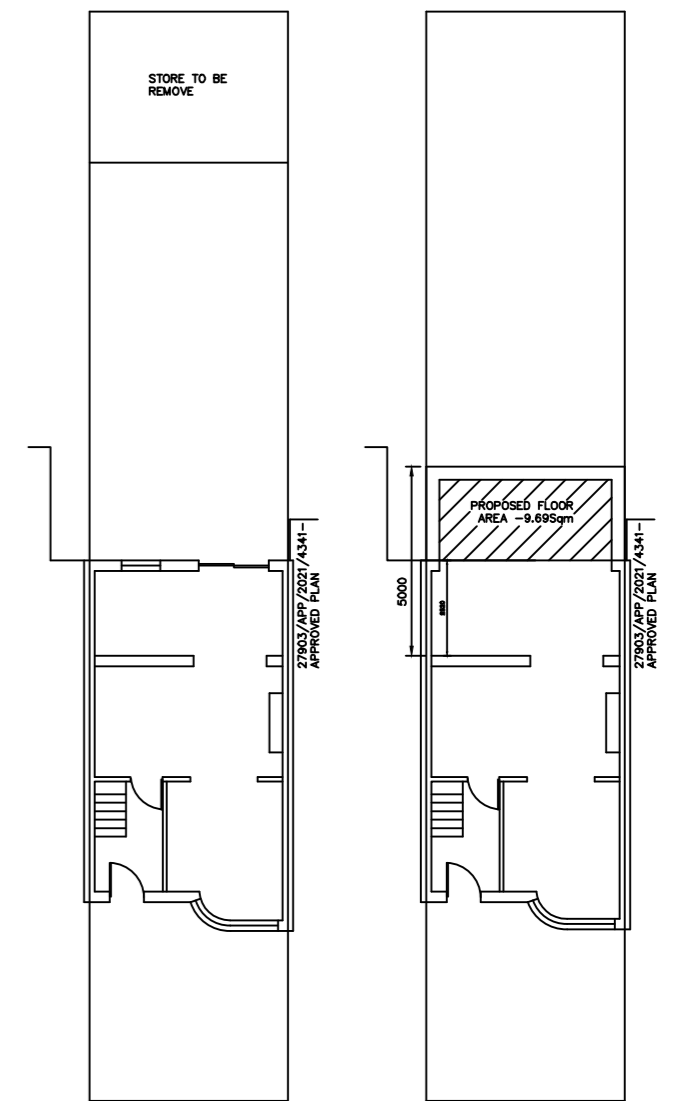

EXISTING SITE PLAN
(Scale 1:200)

PROPOSED SITE PLAN
(Scale 1:200)

All the external material need to be match with existing.

This drawing is the copy right of AVIM Consultancy Ltd. and may not be amended, copied or reproduce without written permission. No liability will be accepted for amendments made by other person.

Do not scale off the drawings. Except planning purpose.

CLIENT:
MR.SENTHURAN JEYAPALAN

JOB:
64 HARTLAND DRIVE HA4 0TH

AGENT:
AVIM CONSULTANCY LTD
286A NORTHOLT ROAD, SOUTH HARROW, HA2 8EB
TP:02032947259 / 07900497457
EMAIL: avimconsultancy@gmail.com

Drawn by:	Drawing Paper Size:	Revision	Int.	Date
PK	A2			
Checked by:	Scale:			
TR	1:100/50			
Date:	Drawing No.	Revision		
04.01.2024	DRW-01R1			

The client/contractor is required to serve written notice to the tenants and owners of the adjoining properties in accordance with the Party Wall Act 1996: (and its latest amendments) with respect to the intention to carry out work within the specified proximity or below respective properties.

Measurements are indicating this drawing is only for planning purposes. If any construction work based on this drawing need to be report to the authorized person before start the work. Contractor's responsible to check the measurements on site before commencement of the work.

