



EXISTING GROUND FLOOR  
PLAN (Scale 1:100)

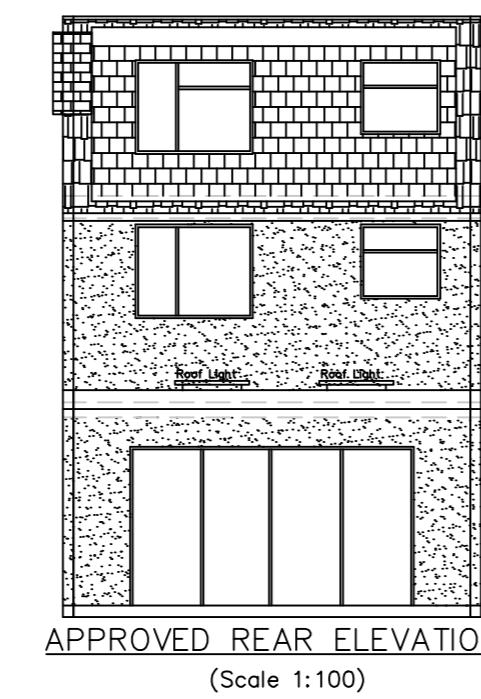


APPROVED REAR ELEVATION  
(Scale 1:100)


APPROVED GROUND FLOOR  
PLAN (Scale 1:100)

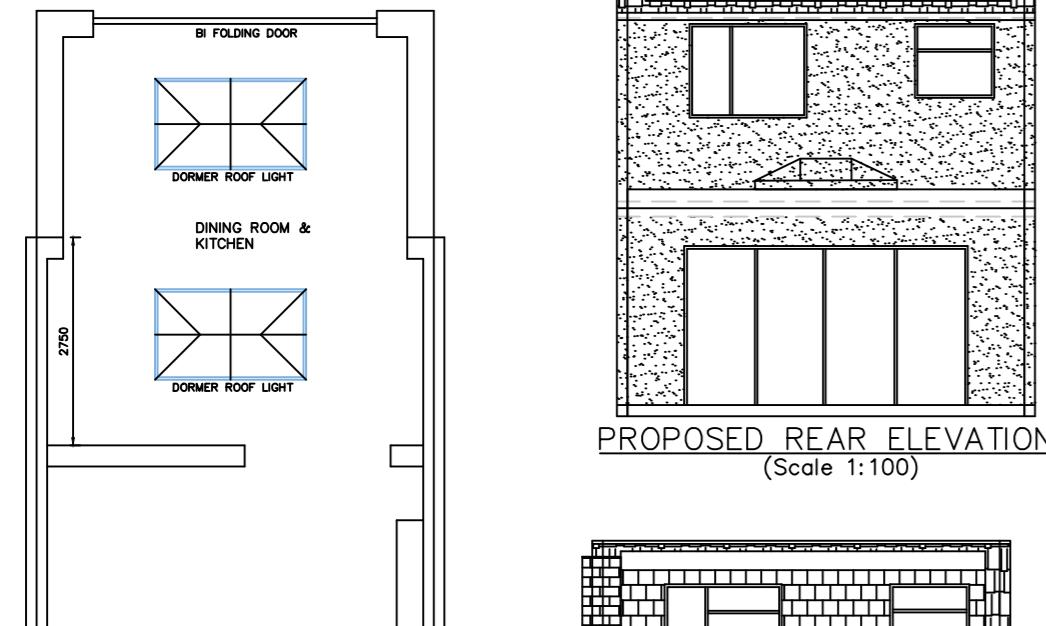


PROPOSED GROUND FLOOR  
PLAN (Scale 1:100)

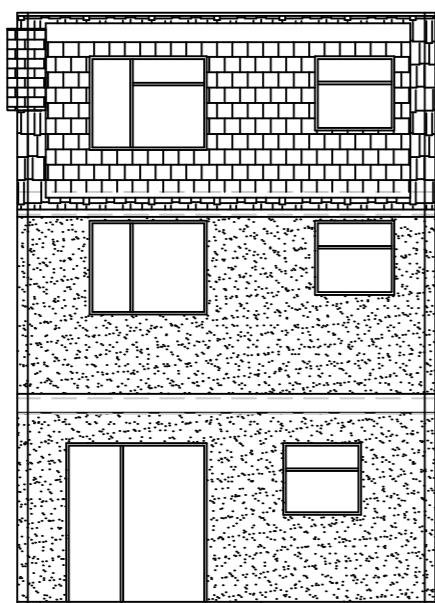


PROPOSED REAR ELEVATION  
(Scale 1:100)

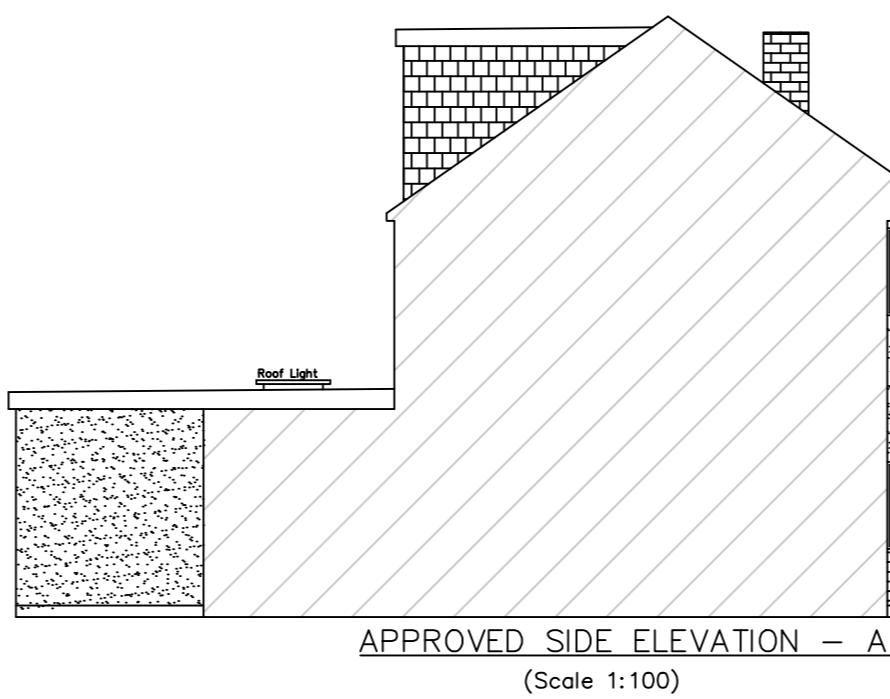

APPROVED SIDE ELEVATION - A  
(Scale 1:100)

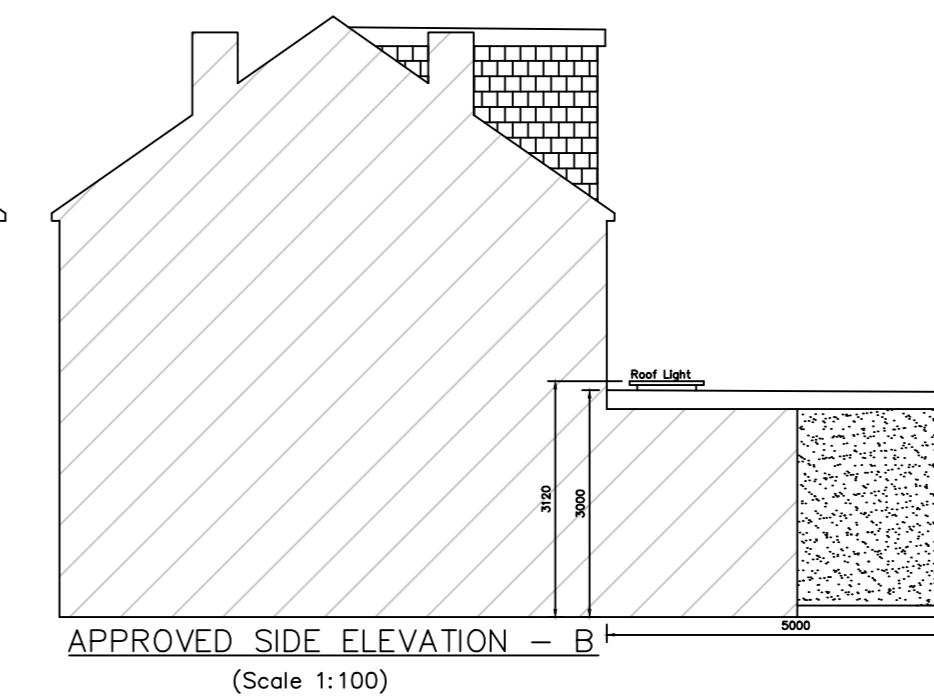

APPROVED SIDE ELEVATION - B  
(Scale 1:100)

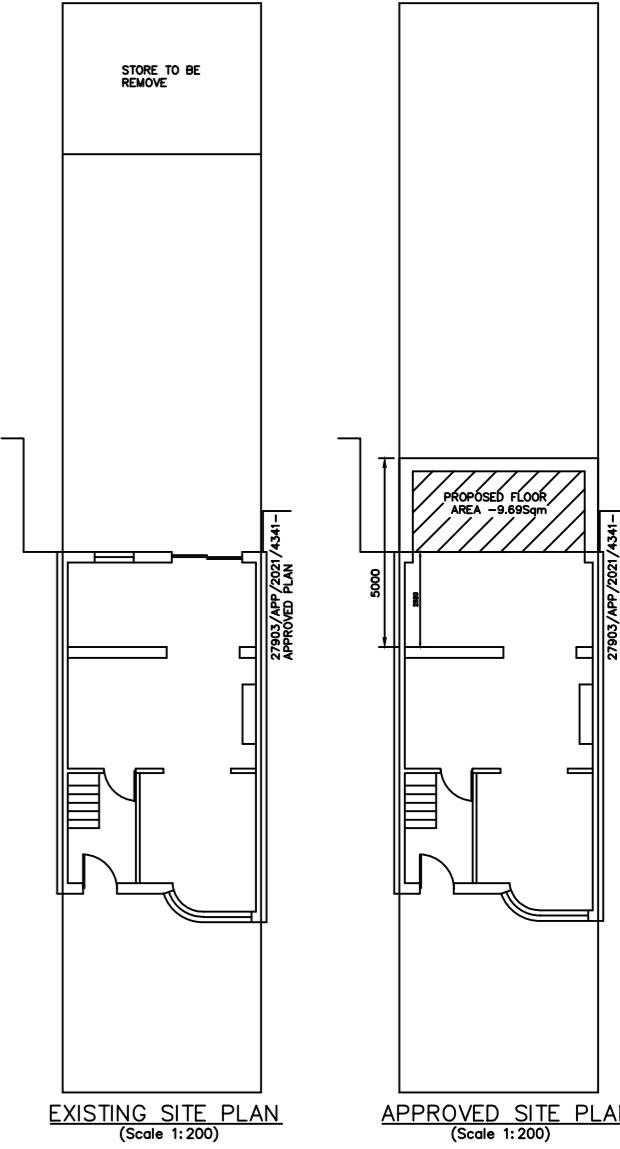

EXISTING SITE PLAN  
(Scale 1:200)

APPROVED SITE PLAN  
(Scale 1:200)

All the external material need to be match with existing.

This drawing is the copy right of AVIM Consultancy Ltd. and may not be amended, copied or reproduce without written permission. No liability will be accepted for amendments made by other person.

Do not scale off the drawings. Except planning purpose.

CLIENT:  
MR. SENTHURAN JEYAPALAN

JOB:  
64 HARTLAND DRIVE HA4 0TH

AGENT:  
AVIM CONSULTANCY LTD  
227 PRESTON ROAD, HA9 8NF  
TP: 02089044545 / 07900497457  
EMAIL: avimconsultancy@gmail.com

Drawn by:	Drawing Paper Size:	Revision	Init.	Date
PK	A2			
Checked by:	Scale:			
TR	1:100/50			
Date:	Drawing No.	Revision		
19.01.2026	DRW-01L			

1:100  
0 2 4 6 8m  
0 2000 4000 6000 8000 mm

0 100mm WHEN PLOTTED TO SCALE 100

The client/contractor is required to serve written notice to the tenants and owners of the adjoining properties in accordance with the Party Wall Act 1996: (and its latest amendments) with respect to the intention to carry out work within the specified proximity or below respective properties.

Measurements are indicating this drawing is only for planning purposes. If any construction work based on this drawing need to be report to the authorized person before start the work. Contractor's responsible to check the measurements on site before commencement of the work.