





## PROPOSED REAR ELEVATION

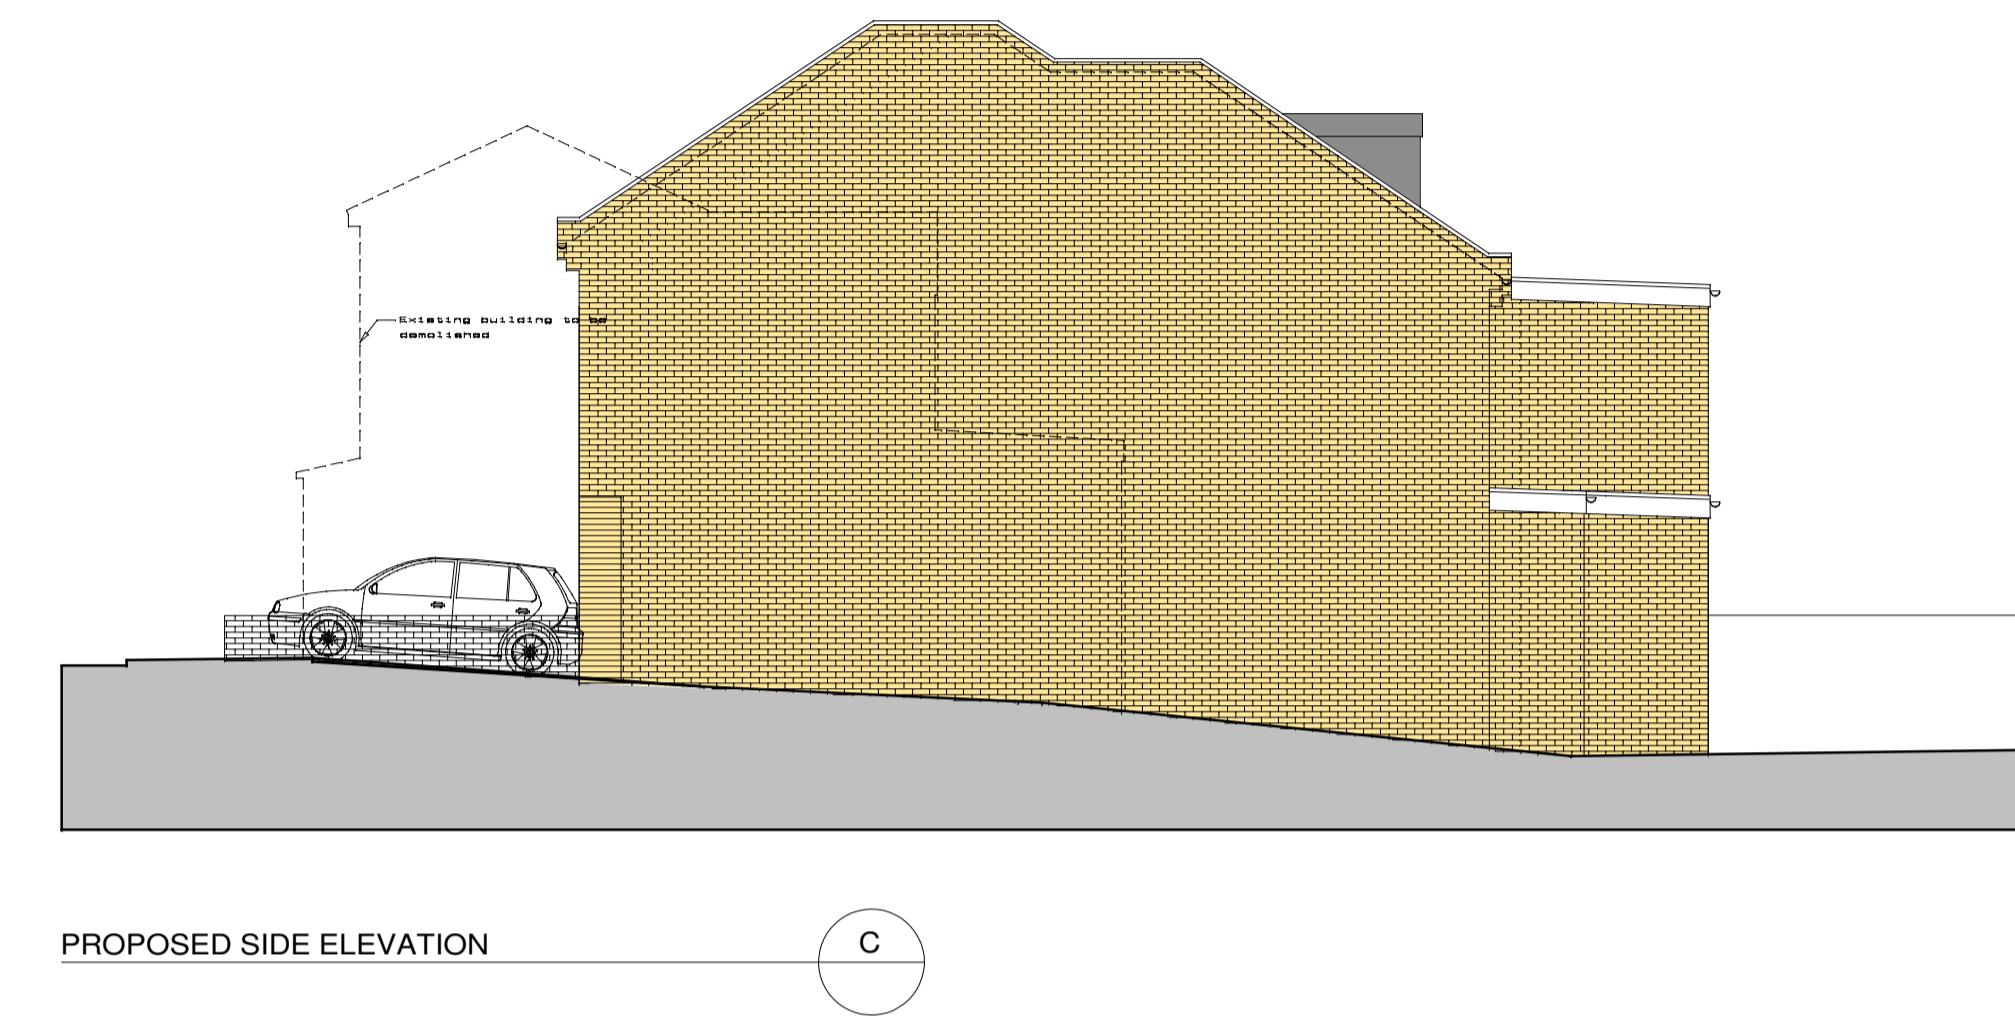


### PROPOSED SIDE ELEVATION



## PROPOSED FRONT ELEVATION

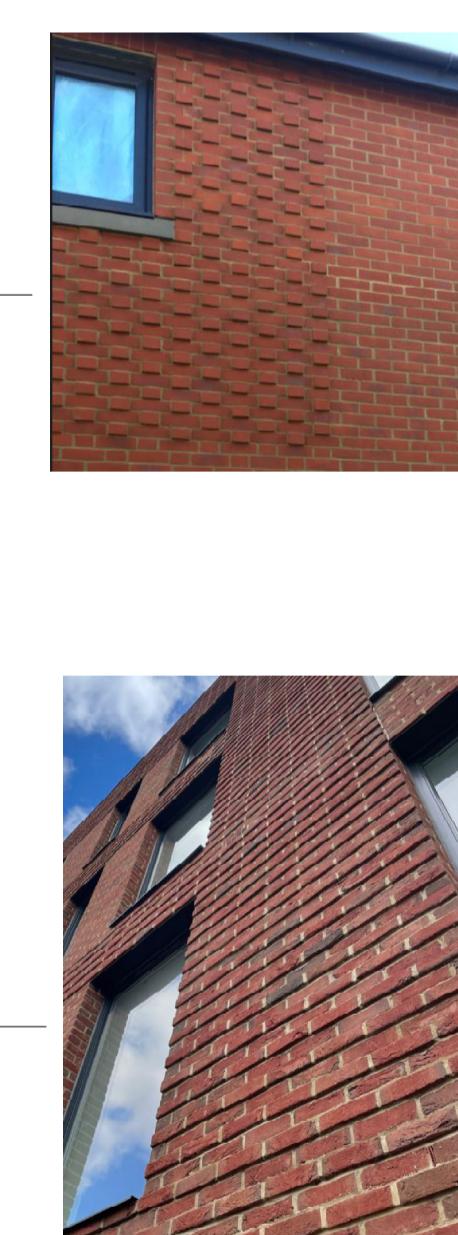

### PROPOSED SIDE ELEVATION

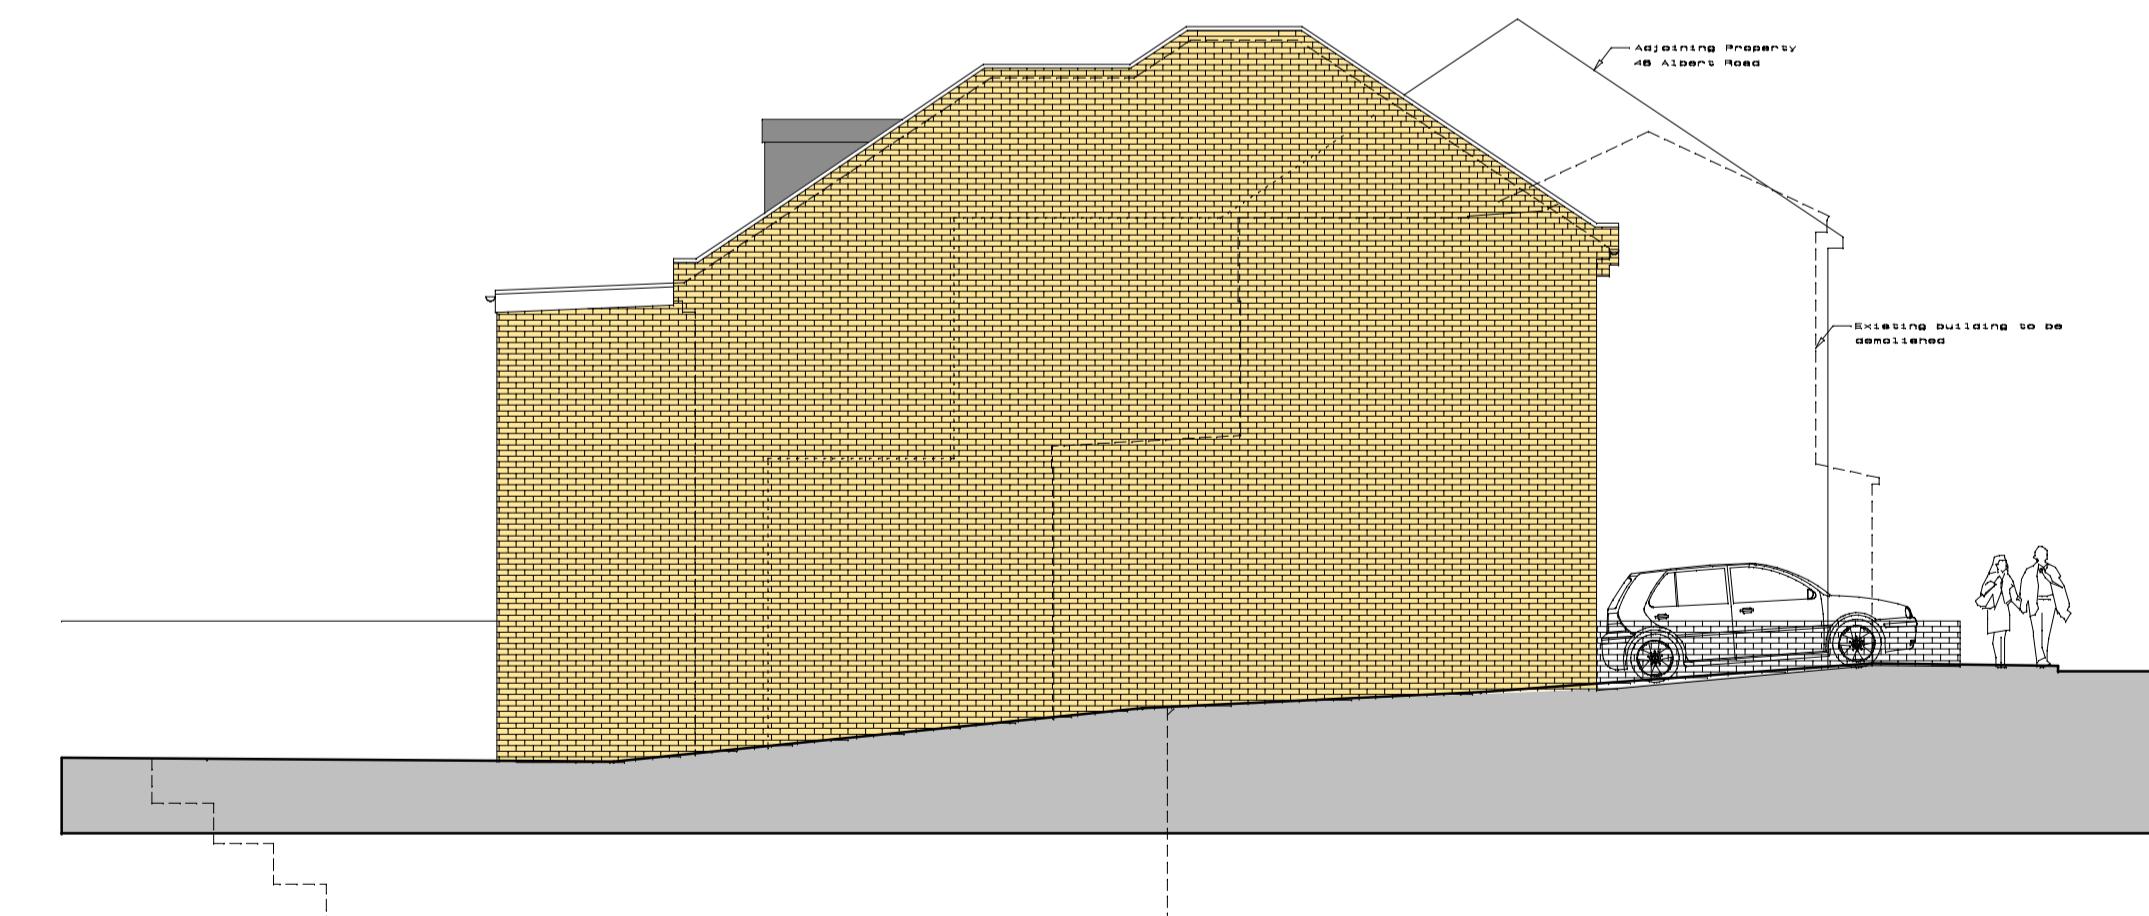

drawing is copyright of design team consultants limited			
te	description	by	
 <h1>design team consultants</h1> <p>chartered surveyors ■ architectural designers</p>			
<p>■ technology centre stevenage hertfordshire sg1 2dx  tel: 01438 771200 01462 670550 <a href="http://www.dtc.uk.net">www.dtc.uk.net</a></p>			
<h2>Albert London Development Ltd</h2>			
<h3>Proposed Residential Development  48 Albert Road, West Drayton UB7 8ES</h3>			
<p>title</p>			
<h3>PROPOSED ELEVATIONS</h3>			
checked	scale	date	
	1:100	Sept. '22	
drg no		rev	
337	PL003		

A scale bar for a 1:100 scale drawing. It features a horizontal line with tick marks and numerical labels at 0, 1, 2, 3, 4, 5, and 10. The segments between 0 and 1, 1 and 2, 2 and 3, 3 and 4, and 4 and 5 are each filled with a thick black bar. Below the scale bar, the text "SCALE 1:100 - Metres" is centered.

notes  
1 this drawing is copyright of design team consultants limited

rev	date	description	by
dtc		design team consultants	

chartered surveyors ■ architectural designers

client Albert London Development Ltd

project Proposed Residential Development  
48 Albert Road, West Drayton UB7 8ES

drawing title

# PROPOSED ELEVATIONS

drawn/checked	scale 1:100	date Sept. '22
---------------	----------------	-------------------

job no	drg no	rev
L22.337	PL003	