



Existing Ground Floor Plan

Scale 1:100

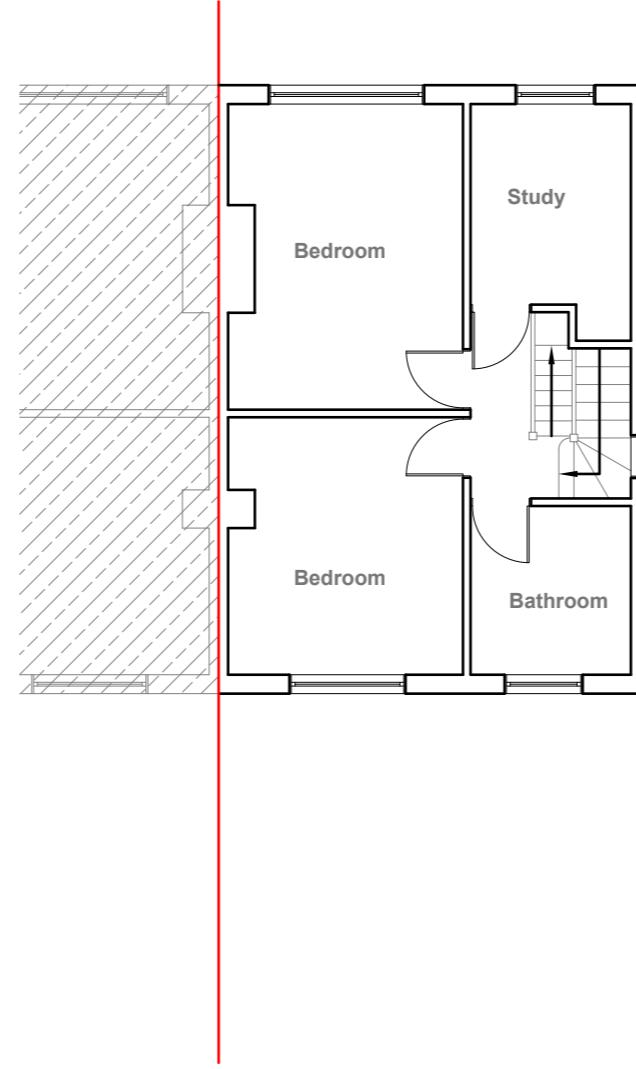

Existing First Floor Plan

Scale 1:100

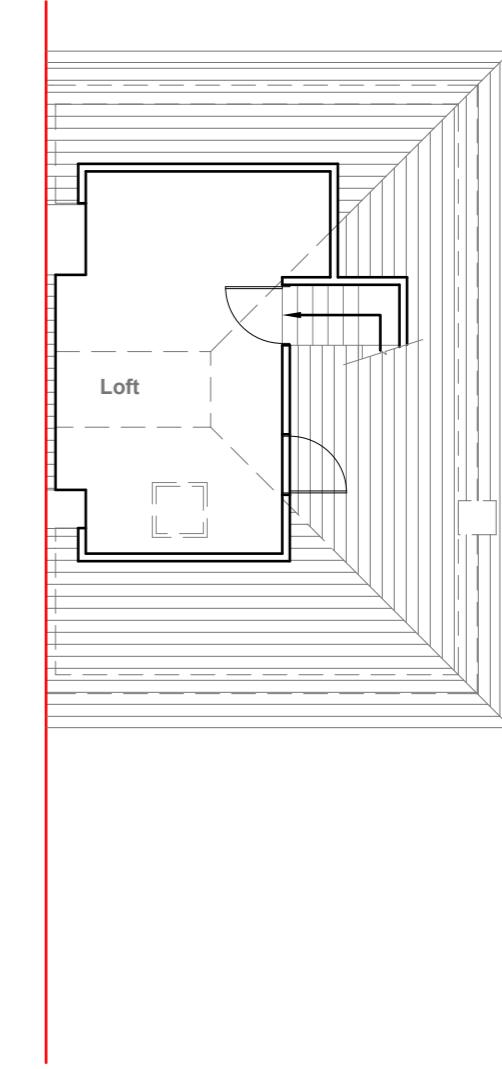

Existing Loft Floor Plan

Scale 1:100

10 Meter
5
2
1
0

Faluck Patel

GENERAL NOTES:

1. ALL DIMENSIONS ARE IN MILLIMETER.
2. VERIFY ALL DIMENSIONS AND CONDITIONS BEFORE BUILDING OR STARTING CONSTRUCTION. NOTIFY THE DESIGNER IMMEDIATELY OF ANY DISCREPANCY OR VARIATION.
3. ALL WORK TO COMPLY WITH CURRENT BUILDING REGULATIONS AND CODES OF PRACTICE

Title:

Existing Floor Plans

Site Address


41 Frogmore Avenue
Hayes
Middlesex
UB4 8AP

Scale: 1:100 @A3


Date: 08/08/2022
Drawing No.: 2022/107 -01
Drawn By: RO

Revision Date:


e:mail - faluckpatel@yahoo.com
(M) +44 (0) 7871 466 254

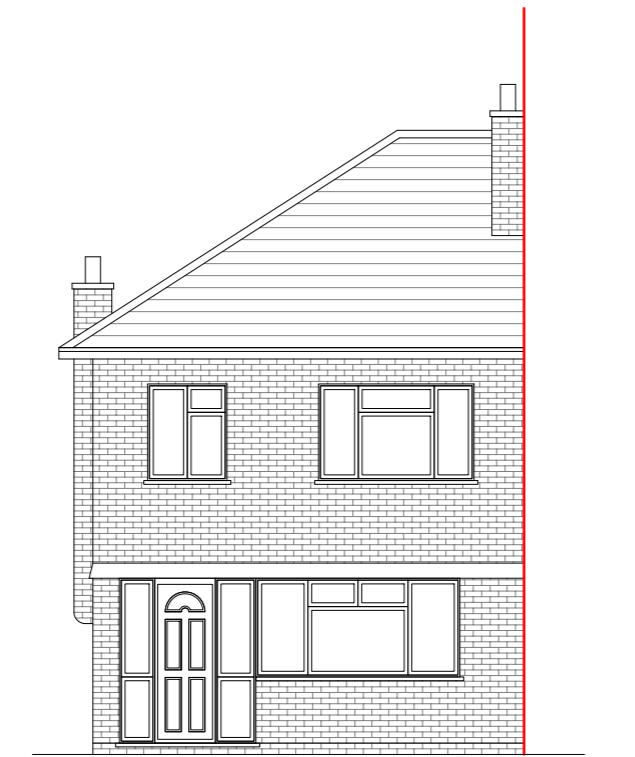


Existing Front Elevation
Scale 1:100

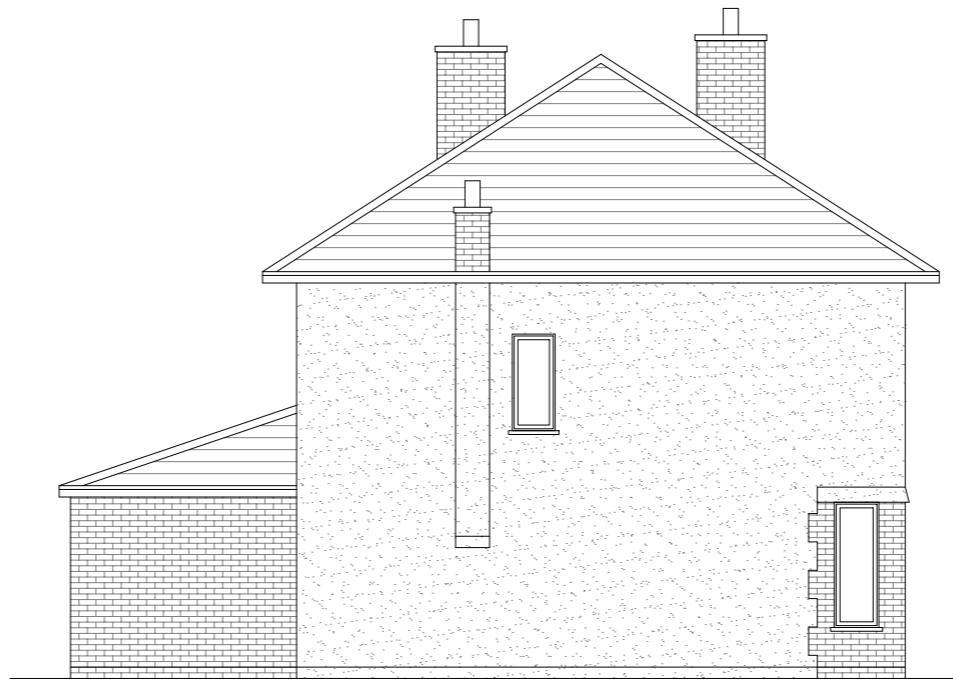

Existing Side Elevation
Scale 1:100

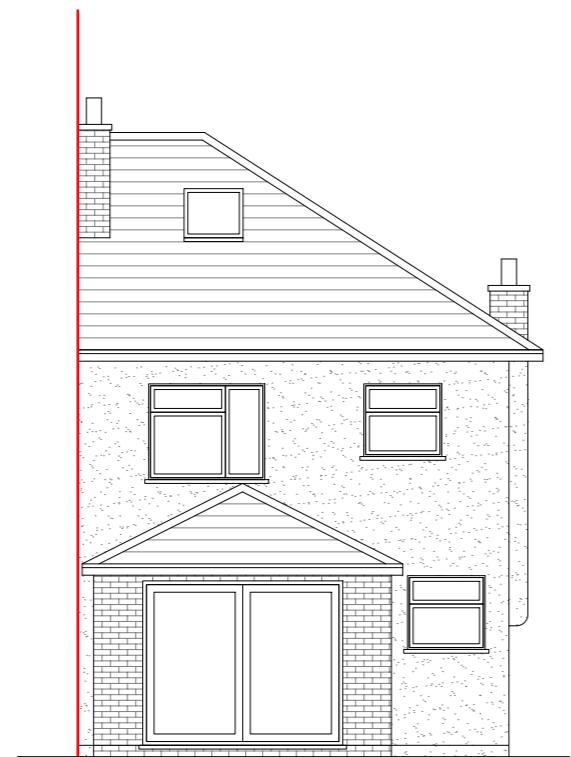

Existing Rear Elevation
Scale 1:100

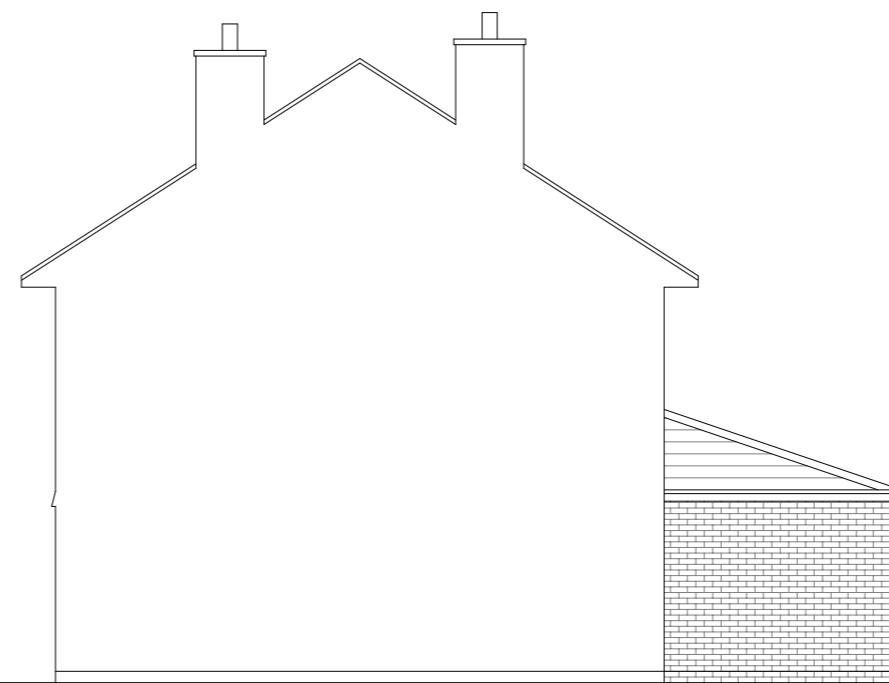

Existing Side Elevation
Scale 1:100

10 Meter
5
2
1
0

1:100

GENERAL NOTES:

1. ALL DIMENSIONS ARE IN MILLIMETER.
2. VERIFY ALL DIMENSIONS AND CONDITIONS BEFORE BUILDING OR STARTING CONSTRUCTION. NOTIFY THE DESIGNER IMMEDIATELY OF ANY DISCREPANCY OR VARIATION.
3. ALL WORK TO COMPLY WITH CURRENT BUILDING REGULATIONS AND CODES OF PRACTICE

Title:


Existing Elevations

Site Address
41 Frogmore Avenue
Hayes
Middlesex
UB4 8AP

Scale: 1:100 @A3
Date: 08/08/2022
Drawing No.: 2022/107 -02
Drawn By: RO

Revision Date:
e:mail - faluckpatel@yahoo.com
(M) +44 (0) 7871 466 254

Faluck Patel

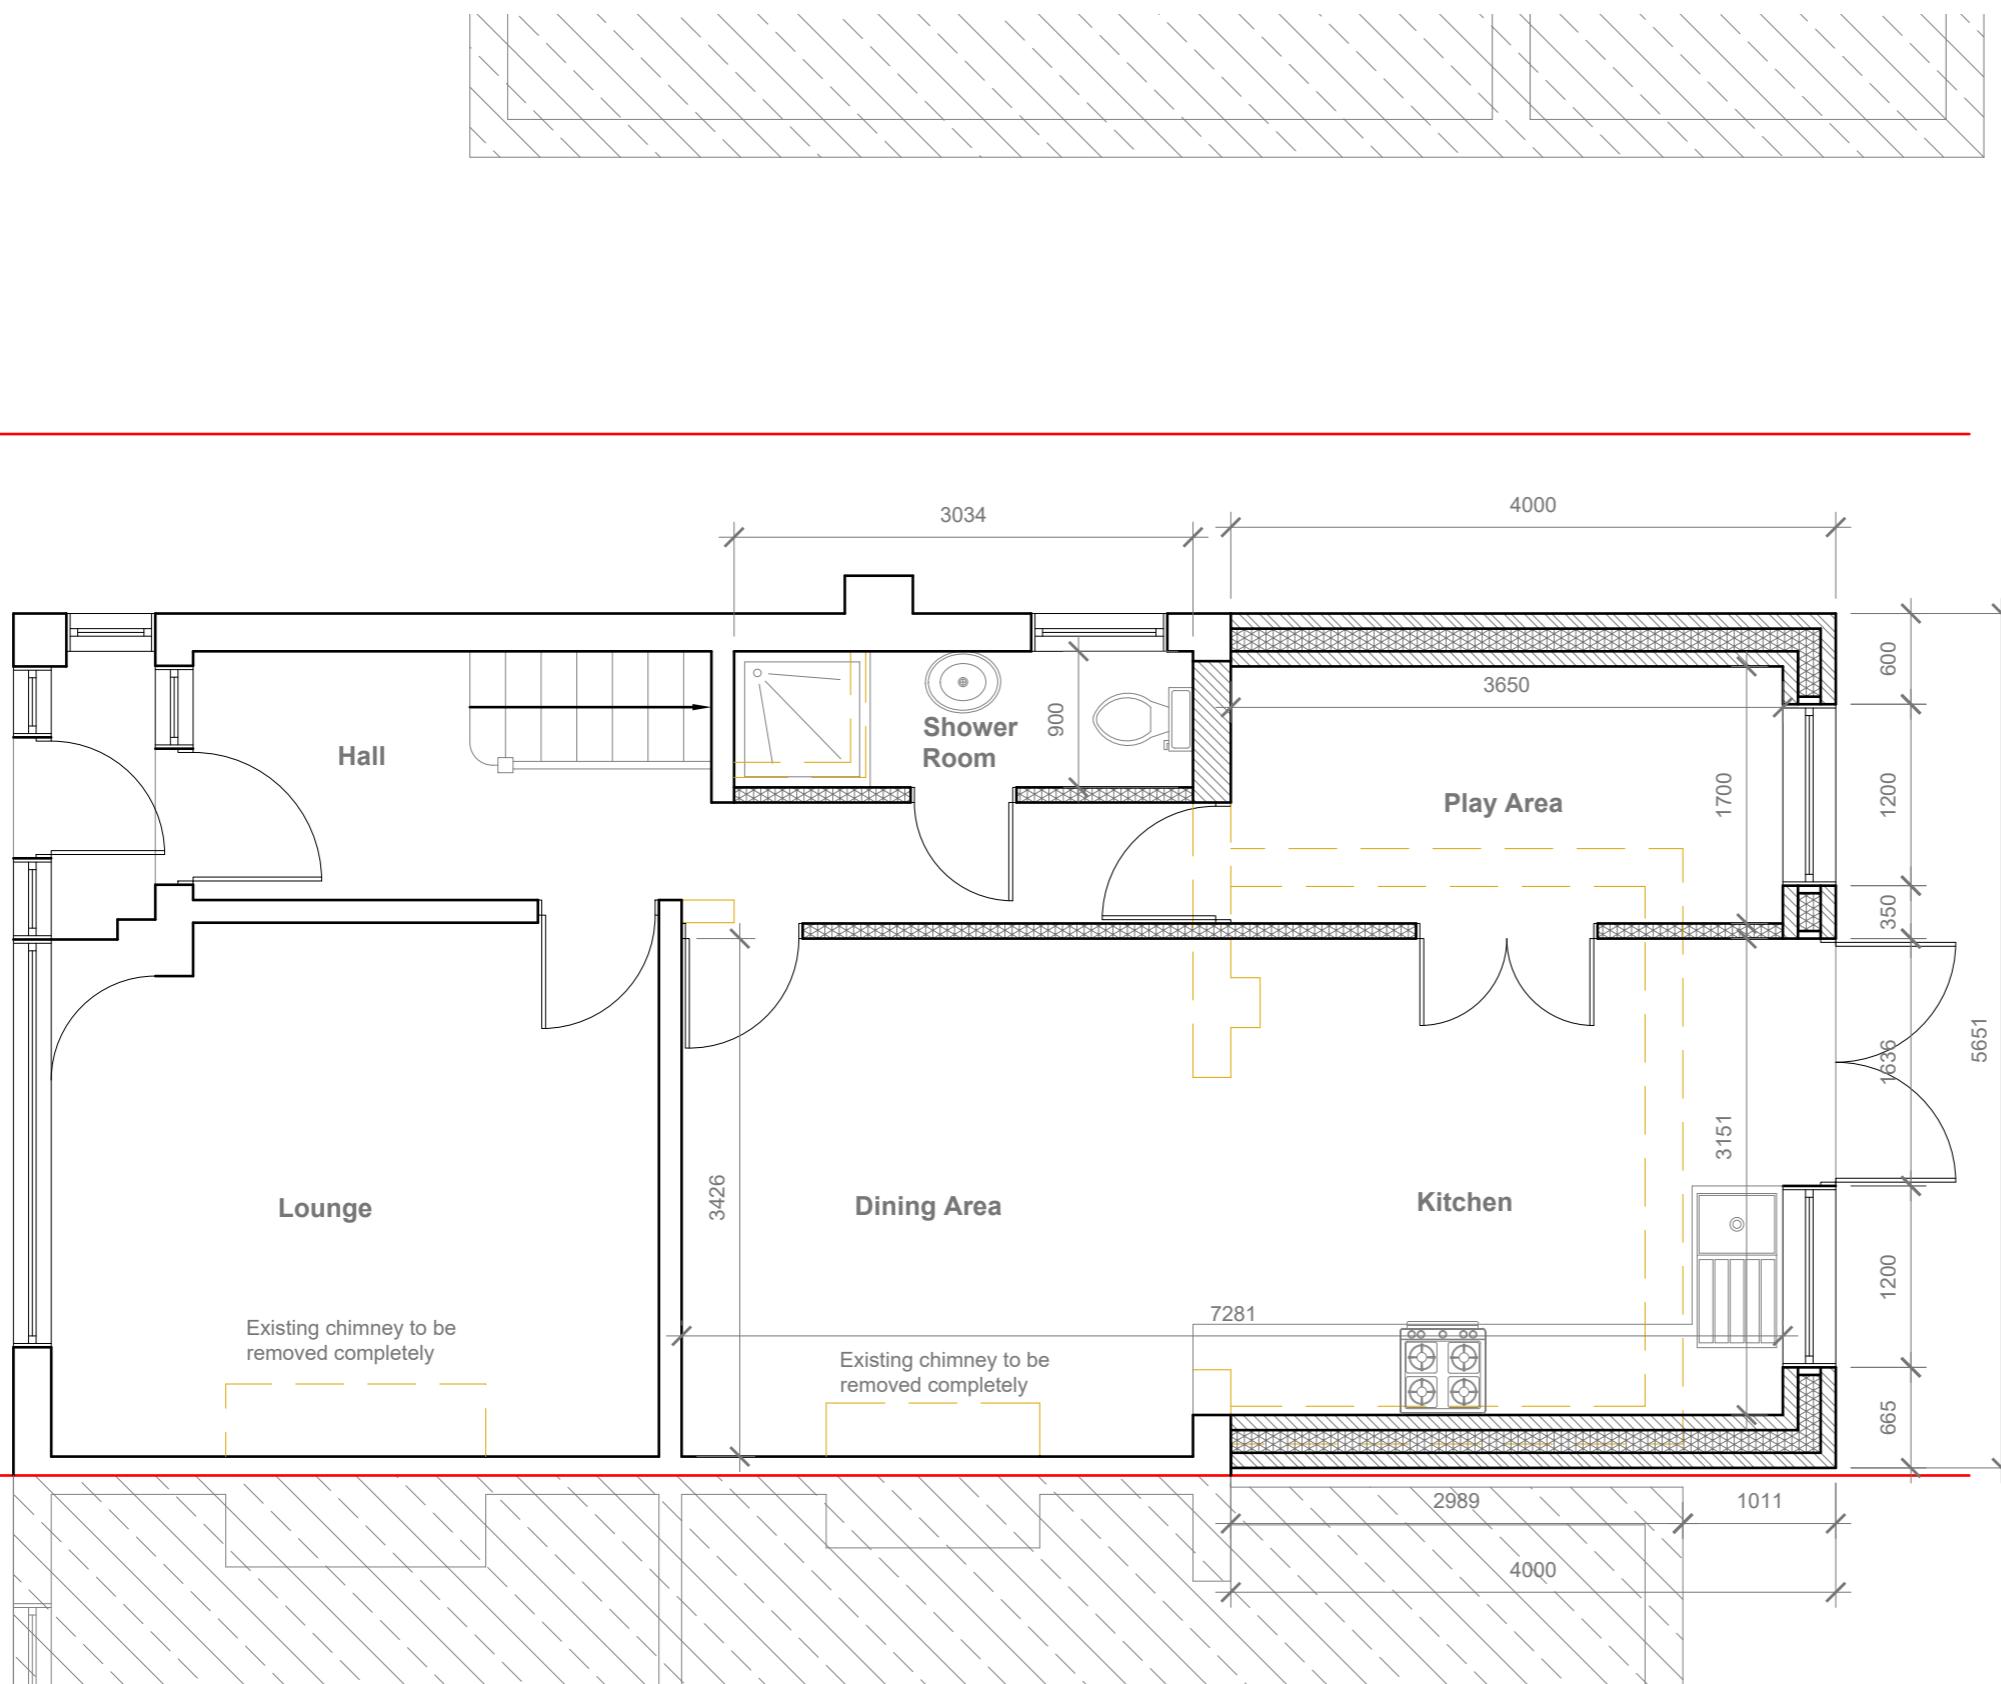

GENERAL NOTES:
1. ALL DIMENSIONS ARE IN MILLIMETER.
2. VERIFY ALL DIMENSIONS AND CONDITIONS BEFORE BUILDING OR
STARTING CONSTRUCTION. NOTIFY THE DESIGNER IMMEDIATELY OF ANY
DISCREPANCY OR VARIATION.
3. ALL WORK TO COMPLY WITH CURRENT BUILDING REGULATIONS
AND CODES OF PRACTICE

Title:

Proposed Ground Floor Plan

Site Address
41 Frogmore Avenue
Hayes
Middlesex
UB4 8AP


Scale: 1:50 @A3
Date: 08/08/2022
Drawing No.: 2022/107 -03PA
Drawn By:
RO

Revision Date:
1
2
3
4
5
6
7
8
9
10
11
12
13
14
15
16
17
18
19
20
e:mail - faluckpatel@yahoo.com (M) +44 (0) 7871 466 254


Faluck Patel

Proposed External Finish
Materials to Match Existing
External Finish Materials


Proposed Flank Wall
Window to be Obscure
Glazed and Non Opening
below 1.7m from FFL

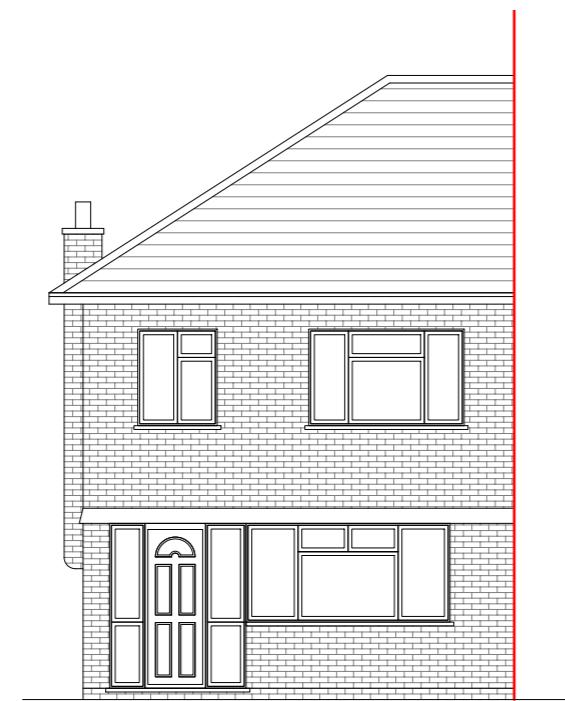


Proposed Front Elevation
Scale 1:100

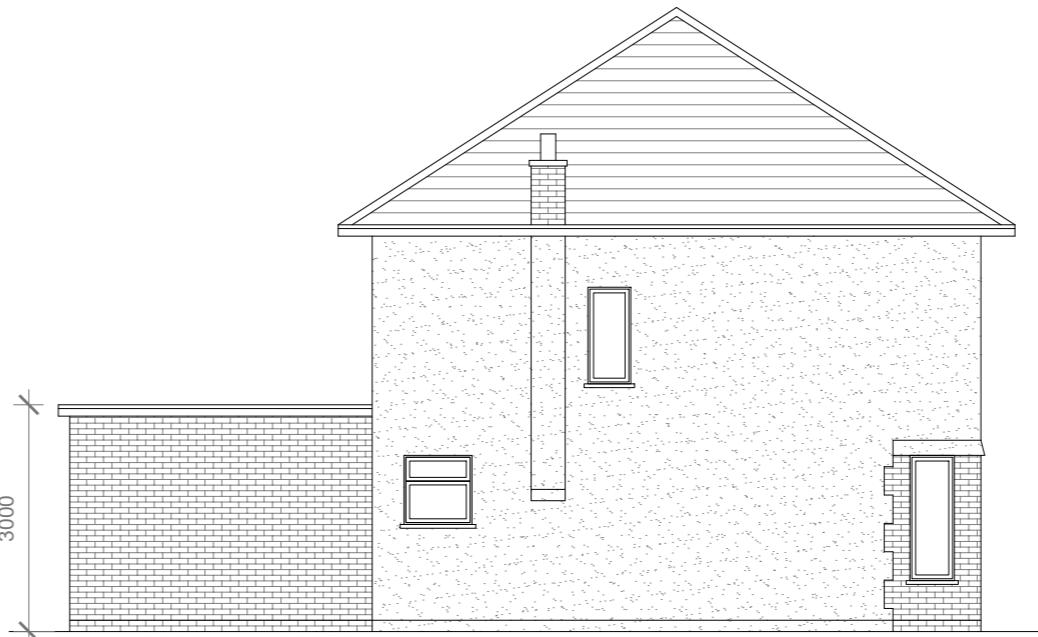

Proposed Side Elevation
Scale 1:100

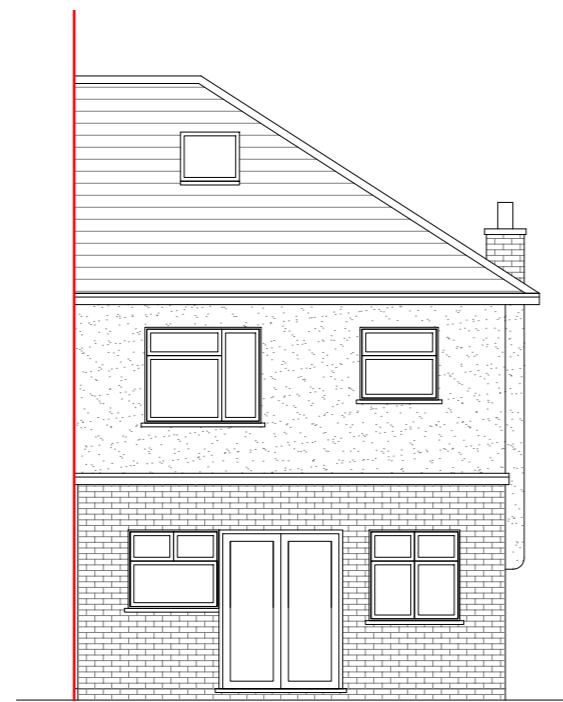

Proposed Rear Elevation
Scale 1:100

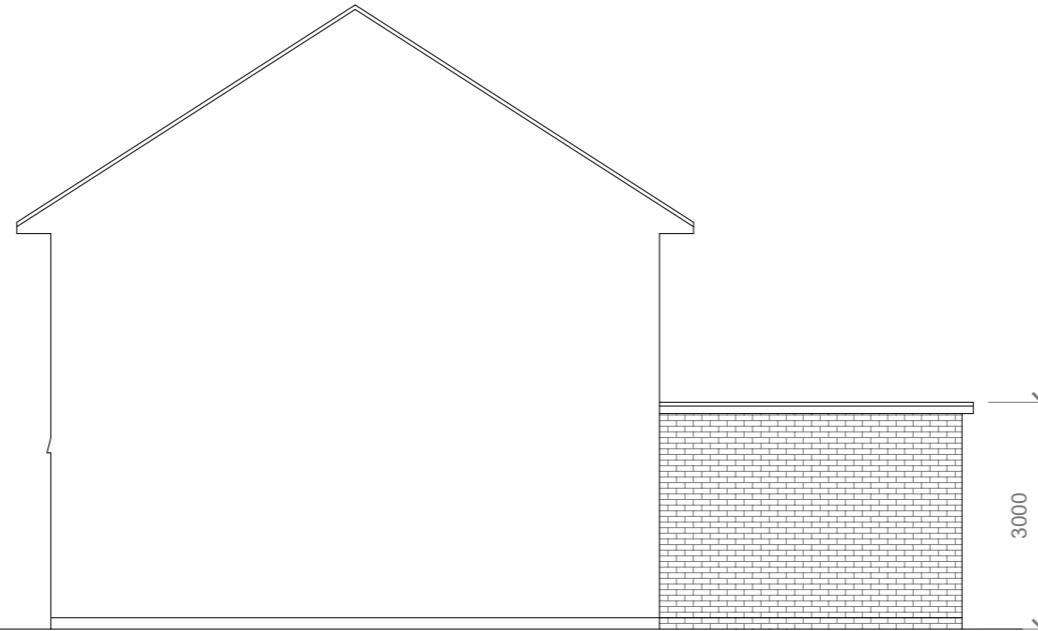

Proposed Side Elevation
Scale 1:100

10 Meter
5
5
2
2
1
1
0
0

Faluck Patel

GENERAL NOTES:

1. ALL DIMENSIONS ARE IN MILLIMETER.
2. VERIFY ALL DIMENSIONS AND CONDITIONS BEFORE BUILDING OR STARTING CONSTRUCTION. NOTIFY THE DESIGNER IMMEDIATELY OF ANY DISCREPANCY OR VARIATION.
3. ALL WORK TO COMPLY WITH CURRENT BUILDING REGULATIONS AND CODES OF PRACTICE

Title:

Proposed Elevations

Site Address
41 Frogmore Avenue
Hayes
Middlesex
UB4 8AP

Scale: 1:100 @A3
Date: 08/08/2022
Drawing No.: 2022/107 -04PA
Drawn By:
RO

Revision Date:

e:mail - faluckpatel@yahoo.com
(M) +44 (0) 7871 466 254