


| Amendments/Notes | | | |
|------------------|--|----|----------|
| Rev. | Detail | By | Date |
| A | Proposed Site Plan updated | SL | 08.06.22 |
| B | Set back the front 1m at both levels | SL | 26.07.22 |
| C | 3m depth GFL, 2m reduced FFL extens. | SL | 27.07.22 |
| D | GFL reduced near left corner | SL | 17.08.22 |
| E | Reduced to half width the rear extension | SL | 06.09.22 |

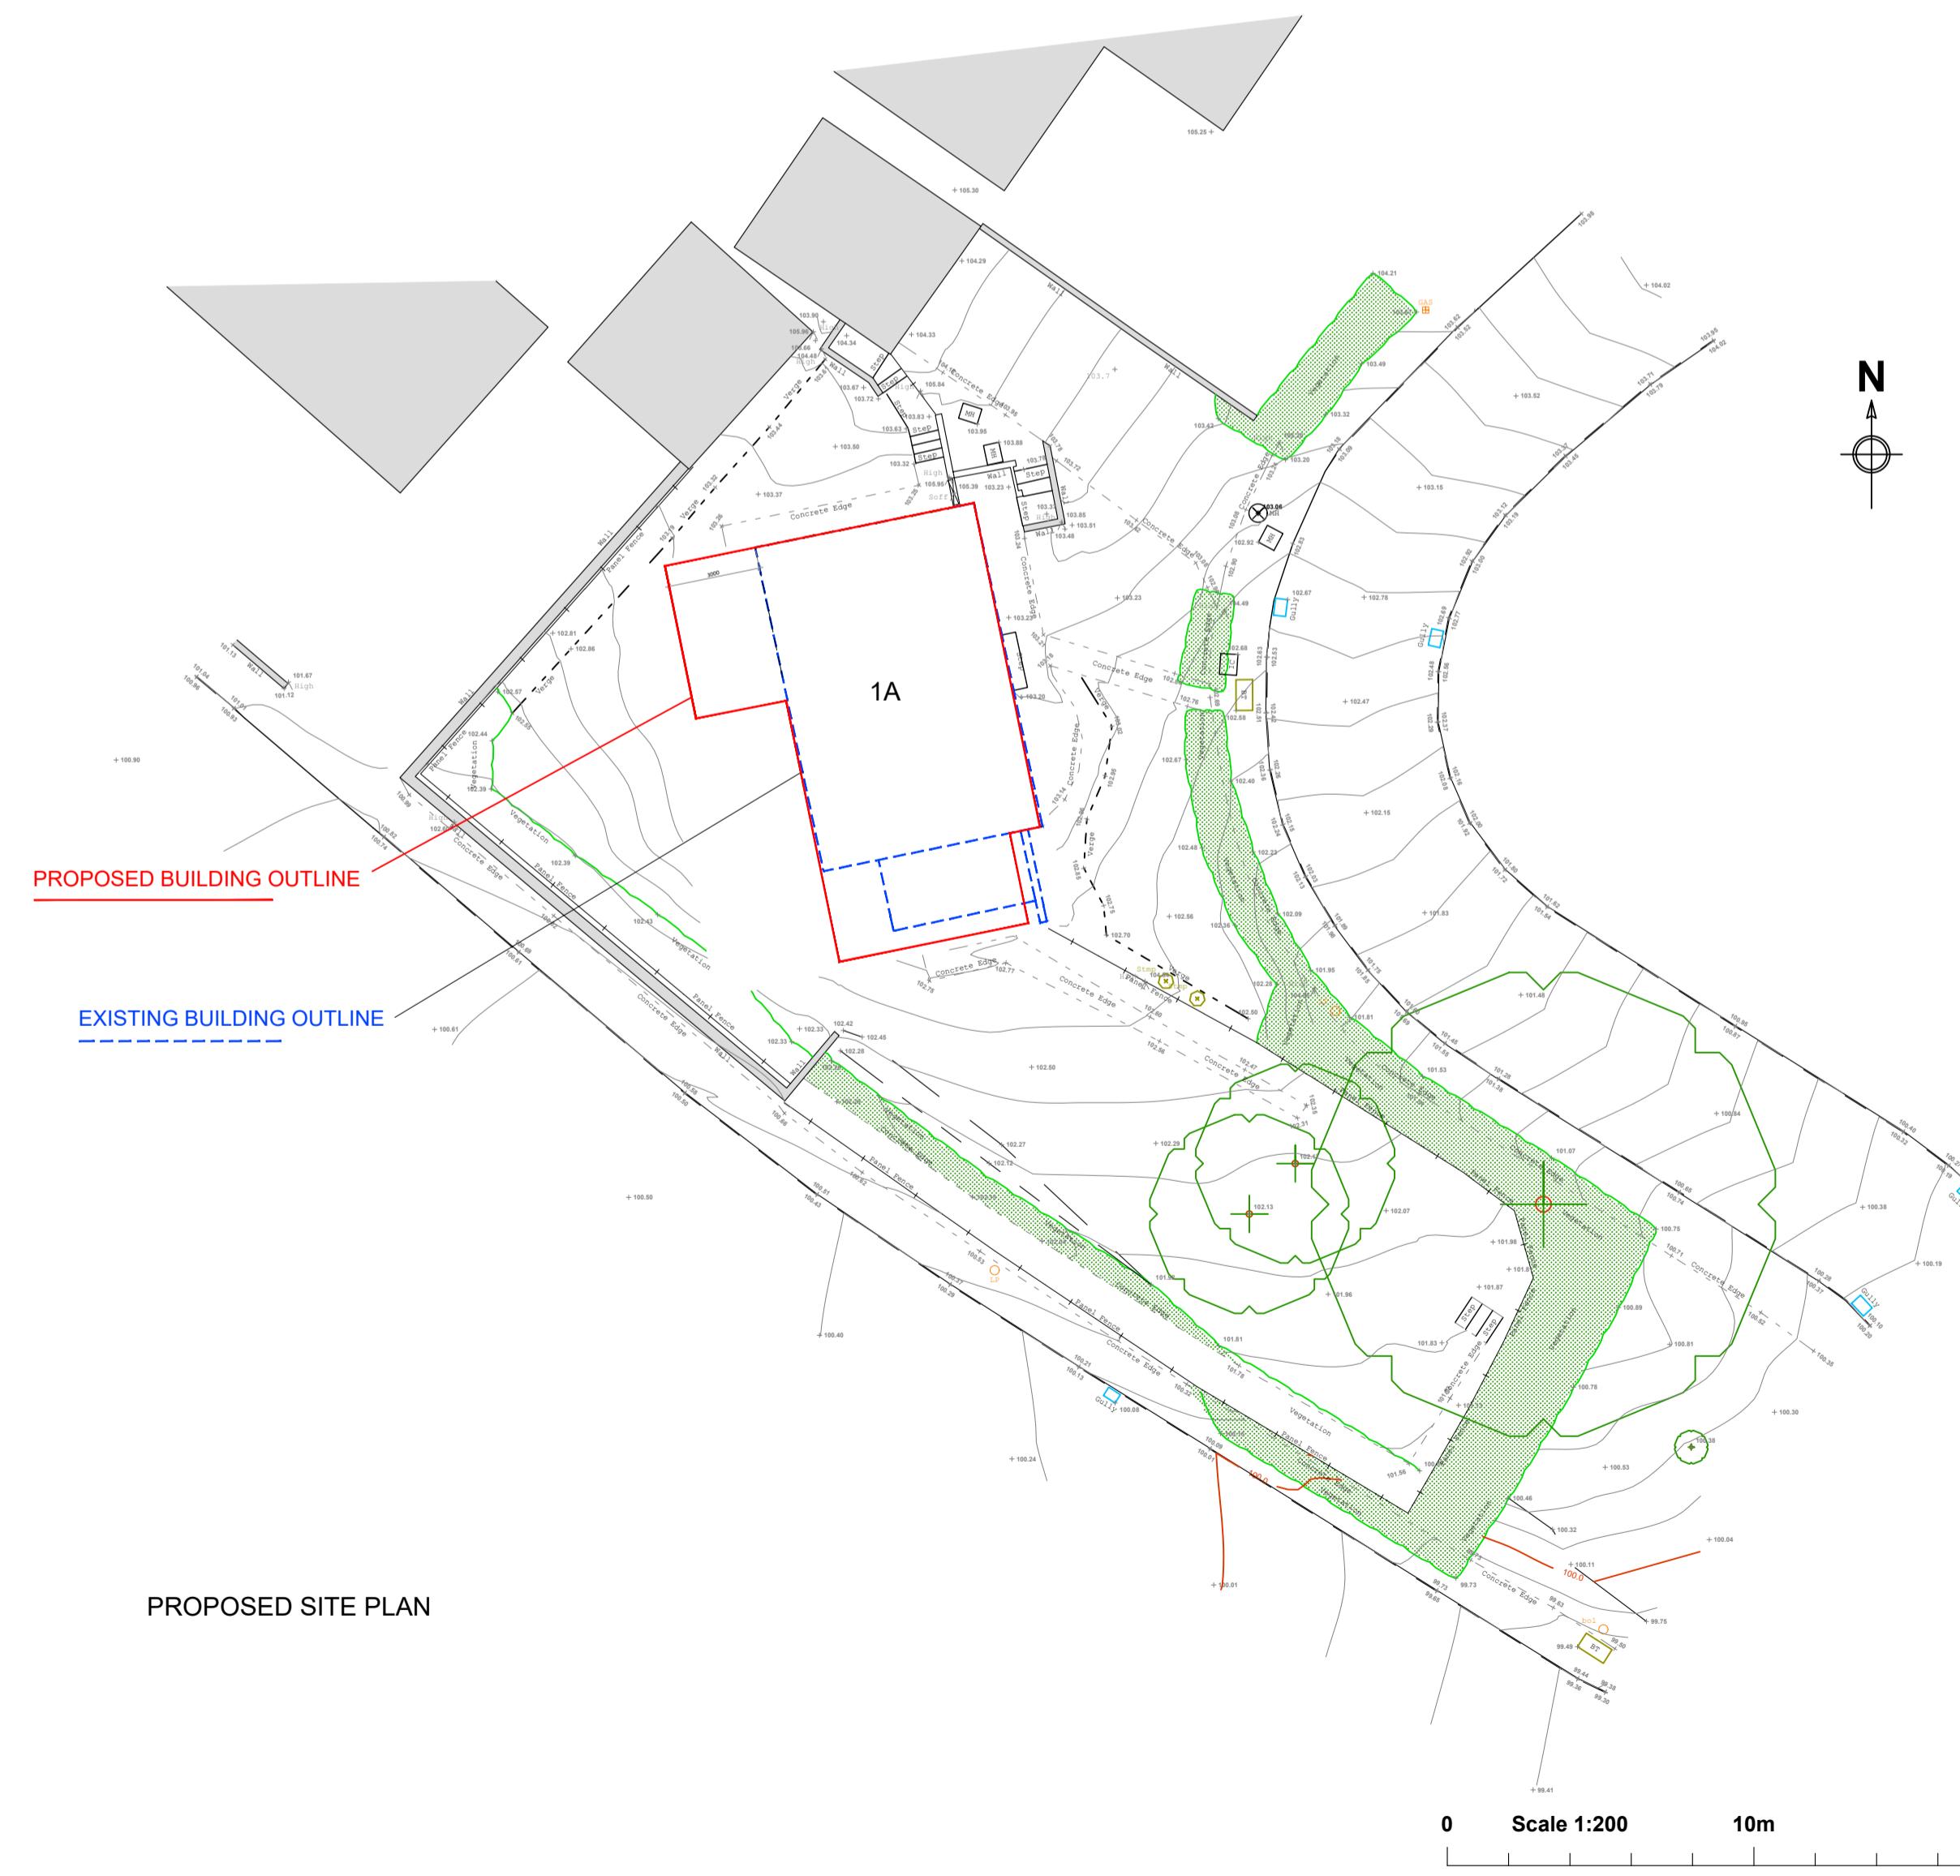

All dimensions and levels to be checked on site by contractor prior to preparation of shop drawings and commencement of work on site.
 This drawing and the copyrights and patents therein are the property of the Architect and may not be used or reproduced without consent.
 This drawing is to be read in conjunction with all relevant consultants and/or specialist's drawings/documents and any discrepancies or variations are to be notified to the Architect before the affected work commences.
 All works on site are to be carried out fully in accordance with current CDM regulations and recommendations, current Building Regulations, British Standards and Codes of Practice as appropriate.

Project
1A RAVENSWOOD PARK
NORTHWOOD
MIDDLESEX

Drawing
EXISTING & PROPOSED SITE PLANS

SEABROOK ARCHITECTS

CHARTERED ARCHITECTS

Unit 17, Chiltern Court, Ashridge Road,
 Chesham, Bucks, HP5 2PX
 Tel: 01494 778918
 e-mail: info@gsparchitects.co.uk

| | | | |
|-------------|-----------|-------|-------------------|
| Drawn By | SA | Date | 18.05.21 |
| Checked By | JS | Date | 19.07.21 |
| Approved By | | Scale | 1:200 @ A1 |
| Drawing No. | | Rev. | E |

5829/PL004