



Amendments/Notes			
Rev.	Detail	By	Date
A	Double checked dimensions	SL	14.02.24

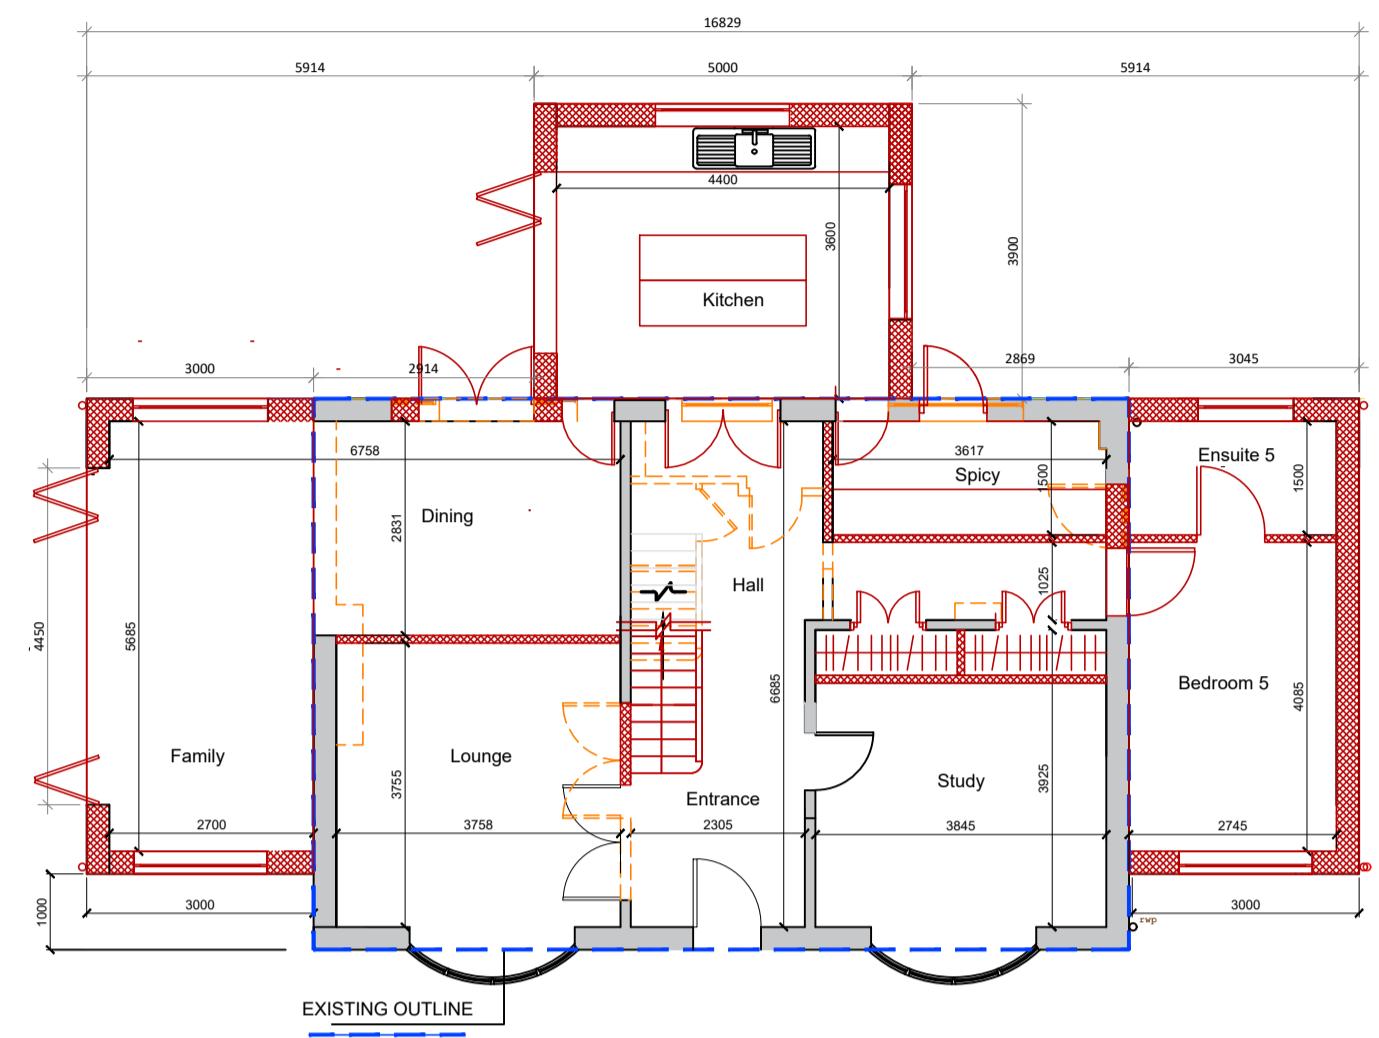

PROPOSED GROUND FLOOR PLAN

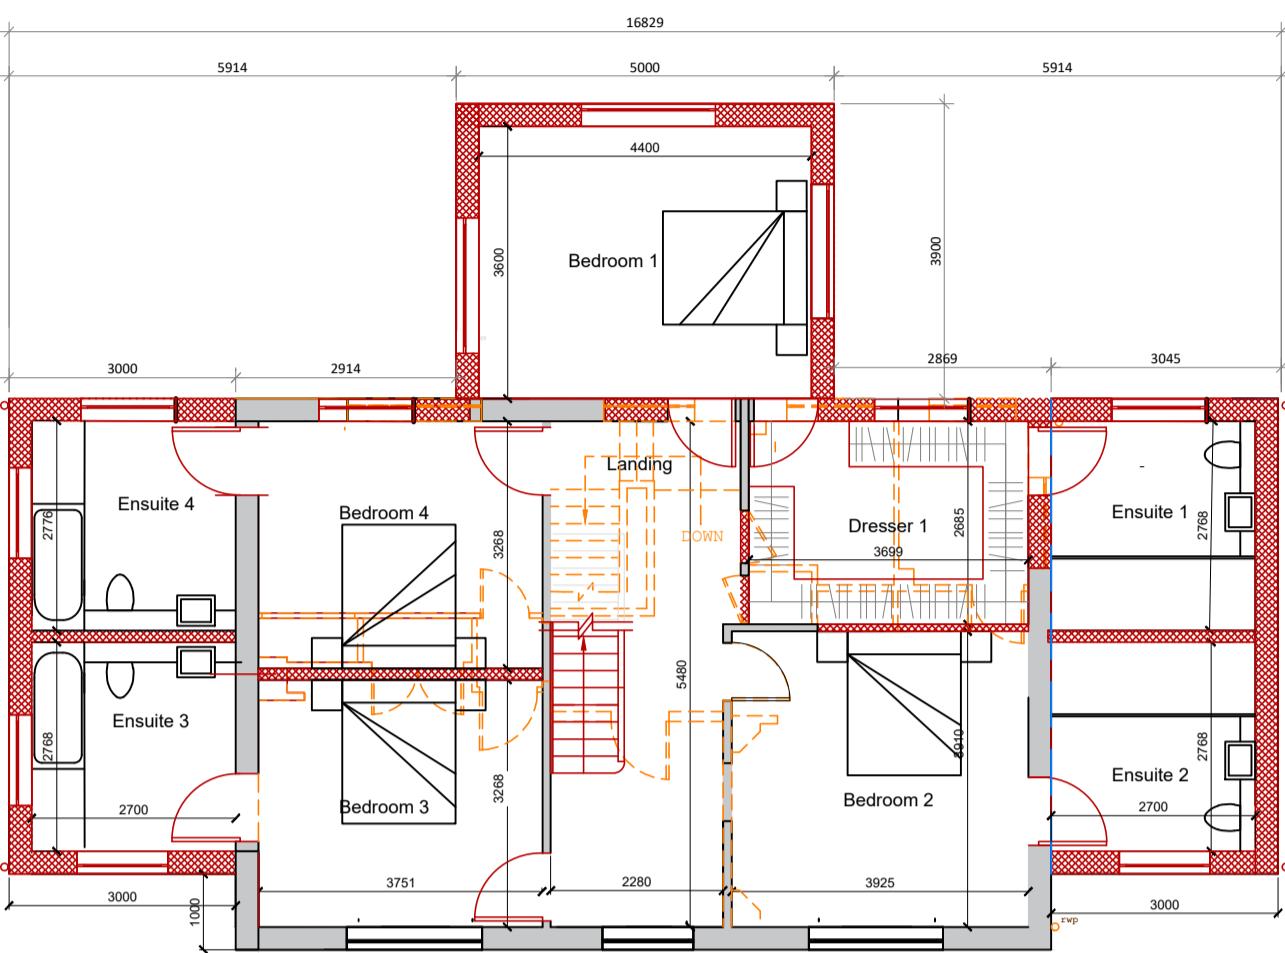

PROPOSED FIRST FLOOR PLAN

LEGEND

- PROPOSED (Red Hatch)
- EXISTING (Grey)
- DEMOLISHED (Orange Dash)

NOTE:

Plans:

Red Hatch As Proposed.

Grey Hatch As Existing.


Orange Dash As Demolished Existing.

Elevations:


Red Lines As Proposed.

Black Lines As Existing.

Orange Dash As Demolished Existing.

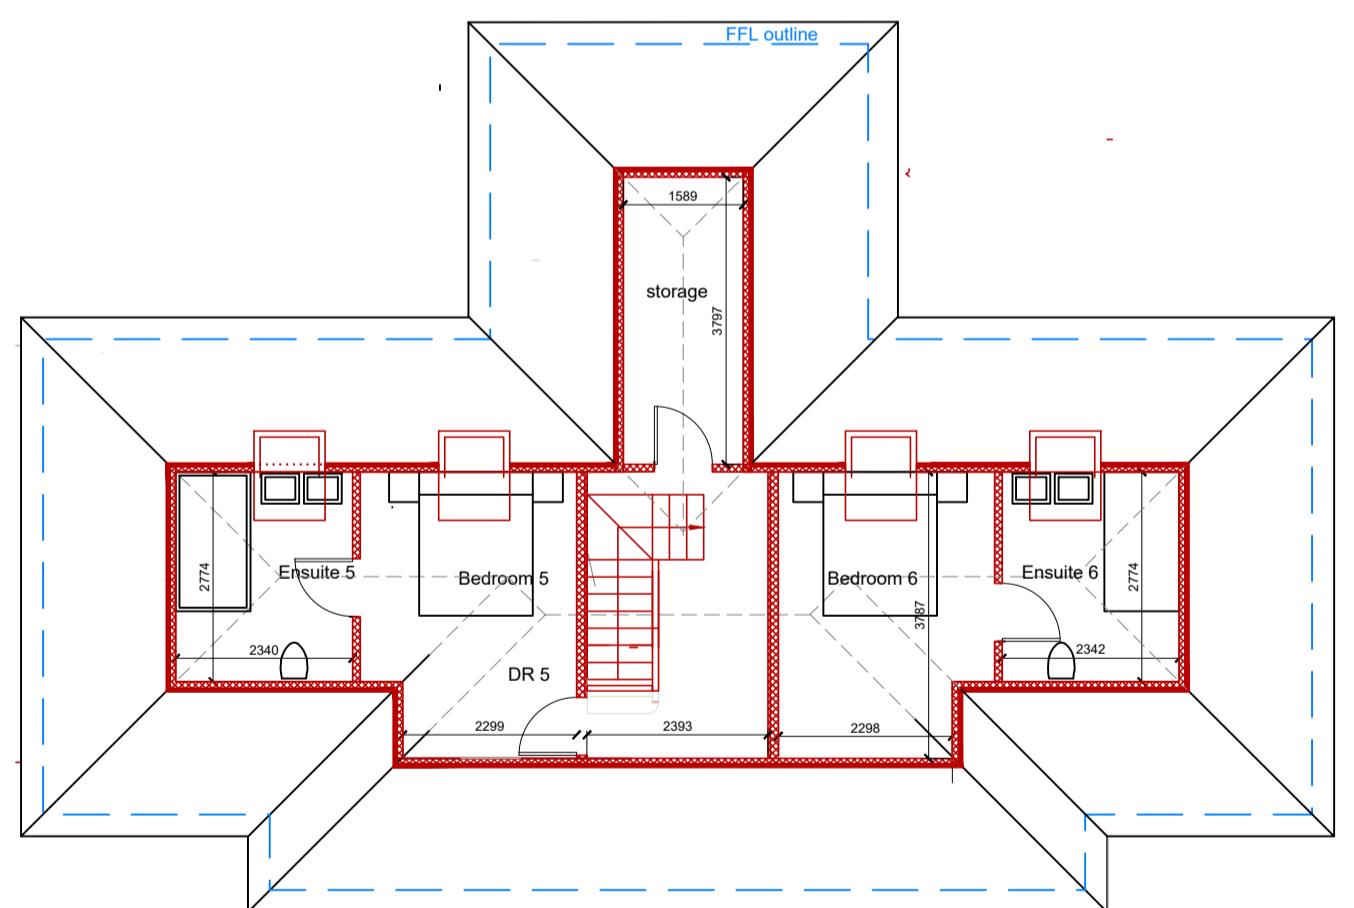

PROPOSED LOFT PLAN
Cut @ 1100mm

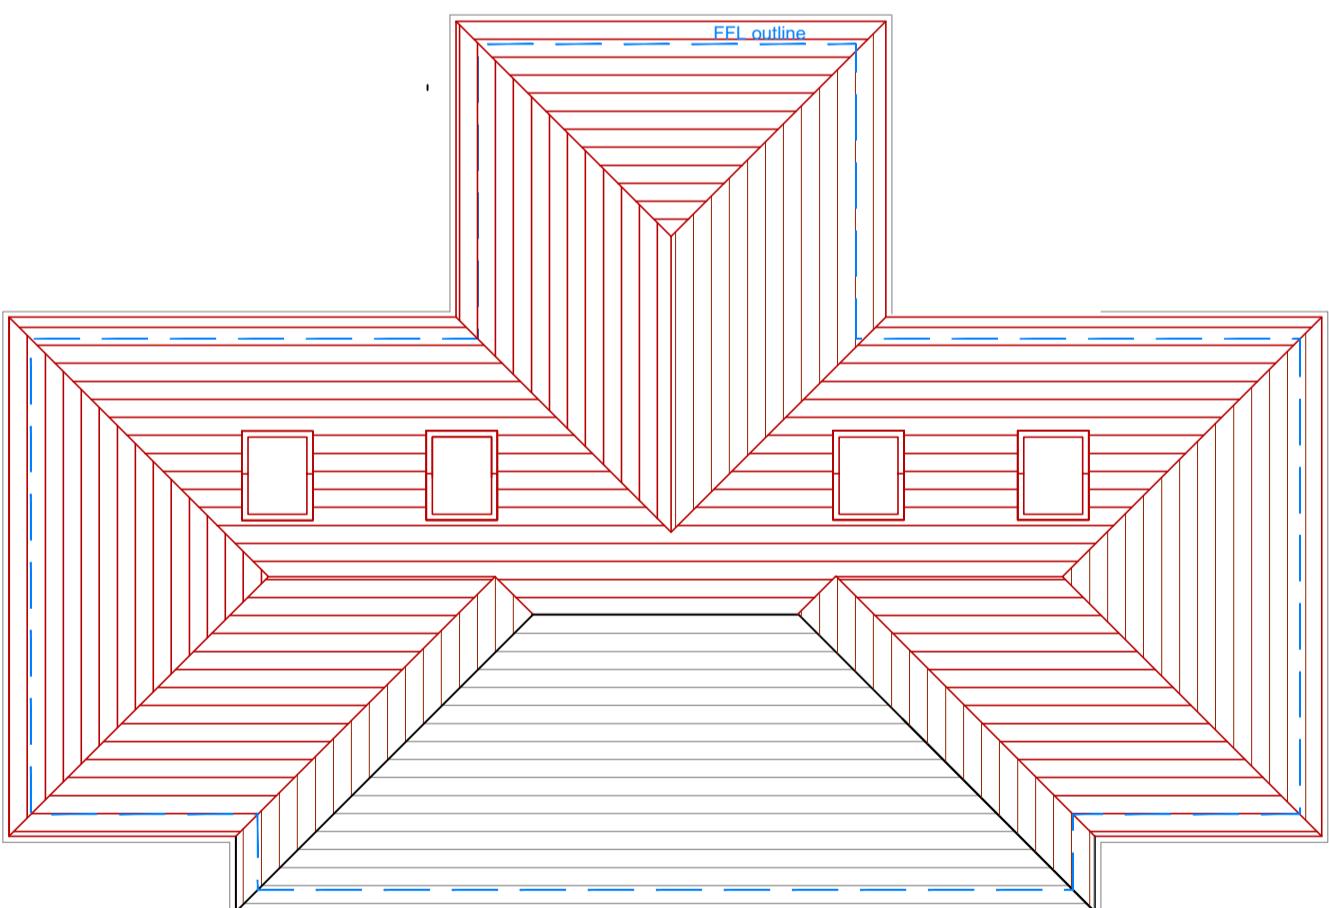

PROPOSED ROOF PLAN

All dimensions and levels to be checked on site by contractor prior to preparation of shop drawings and commencement of work on site.
This drawing and the copyrights and patents therein are the property of the Architect and may not be used or reproduced without consent.
This drawing is to be read in conjunction with all relevant consultants and/or specialist's drawings/documents and any discrepancies or variations are to be notified to the Architect before the affected work commences.
All works on site are to be carried out fully in accordance with current CDM regulations and recommendations, current Building Regulations, British Standards and Codes of Practice as appropriate.

Project
1A RAVENSWOOD PARK
NORTHWOOD
MIDDLESEX

Drawing
PROPOSED
FLOOR PLANS

SEABROOK
ARCHITECTS

CHARTERED ARCHITECTS

Unit 17, Chiltern Court, Ashridge Road,
Chesham, Bucks, HP5 2PX
Tel: 01494 778918
e-mail: info@sparchitects.co.uk

Drawn By	SL	Date	05.02.2024
Checked By	JS	Date	-
Approved By		Scale	1:100 @ A1
Drawing No.	5829/ PL02	Rev.	A

0 Scale 1:100 5m 10m