



Note: This Drawing is for planning purpose and should not be used for construction.
All dimensions should be confirmed on site and any deviation should be reported back to designer.


BW Brick Work

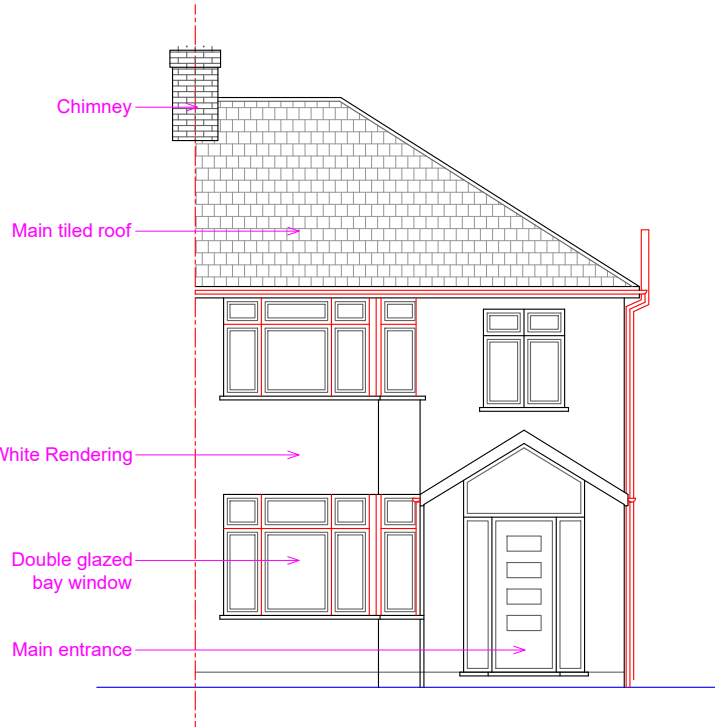


Proposed Front Elevation - No Change

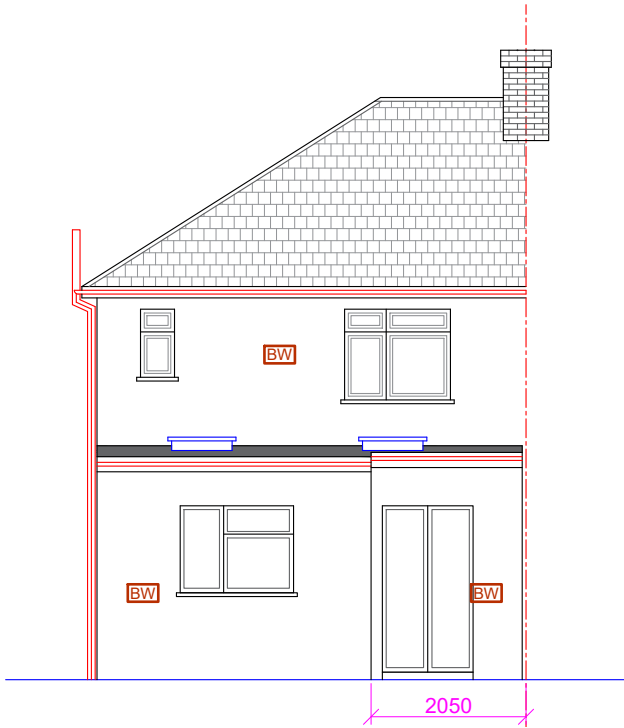

Proposed Rear Elevation

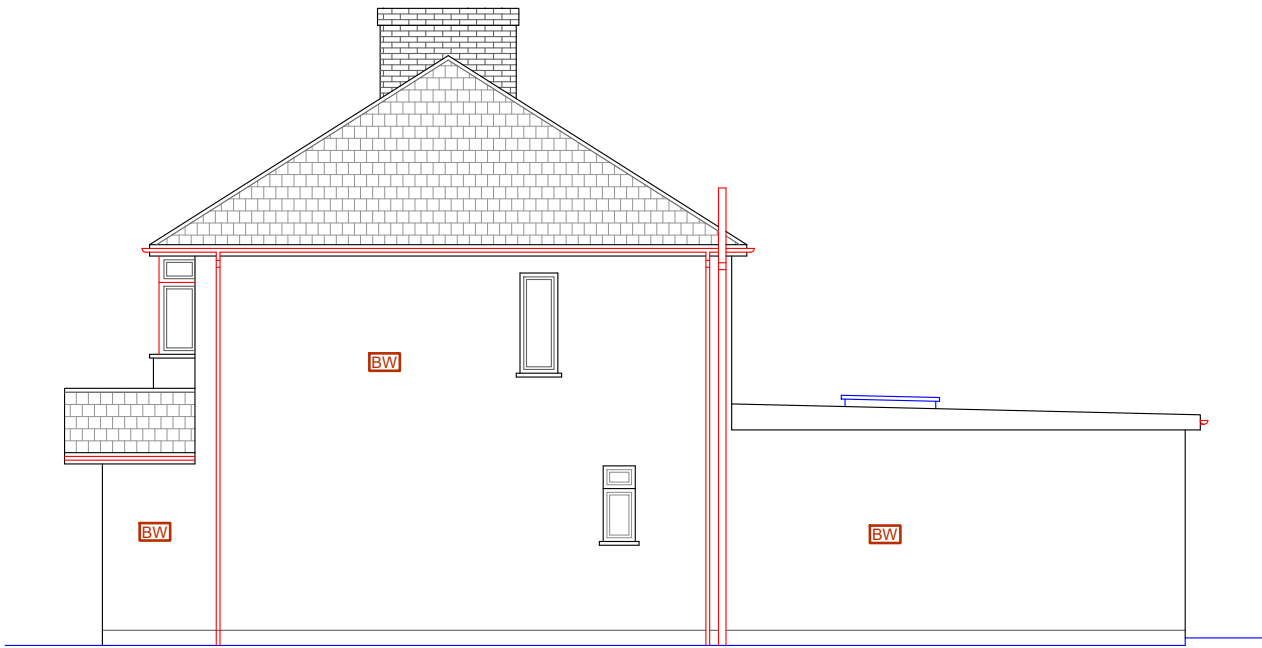

Proposed Side Elevation (RHS)

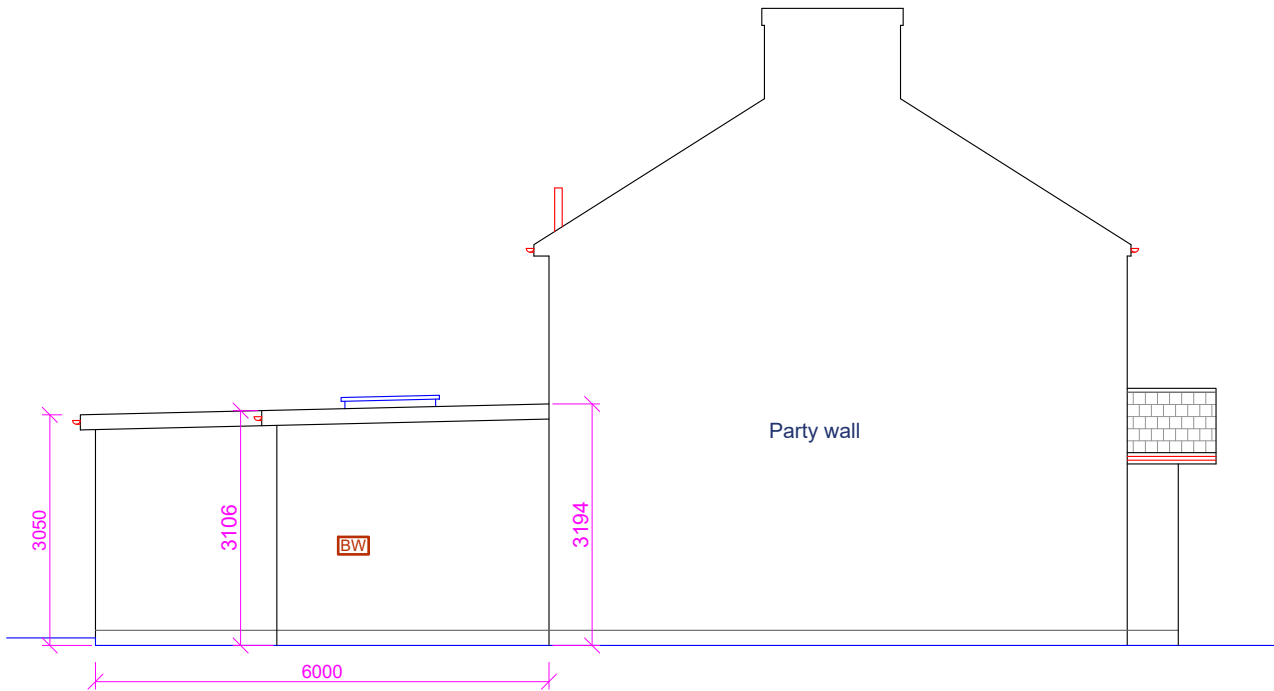

Proposed Side Elevation (LHS)

Proposed Development:
Single Storey Rear Extension

Site Address:
91 Royal Lane
Uxbridge
UB8 3QT


Revisions:

Rev	Date	Description
A	24/04/2024	
B	13/06/2024	Amended Annotation

Drawing Description:
Proposed Elevations

Drawing No:
ART/2024/RE91RL/PE-04

Scale: 1:100
Paper Size: A3
Sheet No: 4 of 6

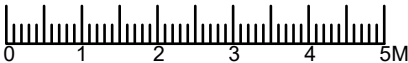

ART CONSULTANTS (UK) LTD
113 LONG LANE
STANWELL
TW19 7AL
M:07960071377
E: ARTCONSULTANTSUK@GMAIL.COM