

SIGNATURE PLANS LTD.

45 STAMFORD HILL, LONDON N16 5SR

07491265532

INFO@SIGNATUREPLANS.CO.UK






SIGNATURE PLANS LTD.

45 STAMFORD HILL, LONDON N16 5SR

07491265532

INFO@SIGNATUREPLANS.CO.UK

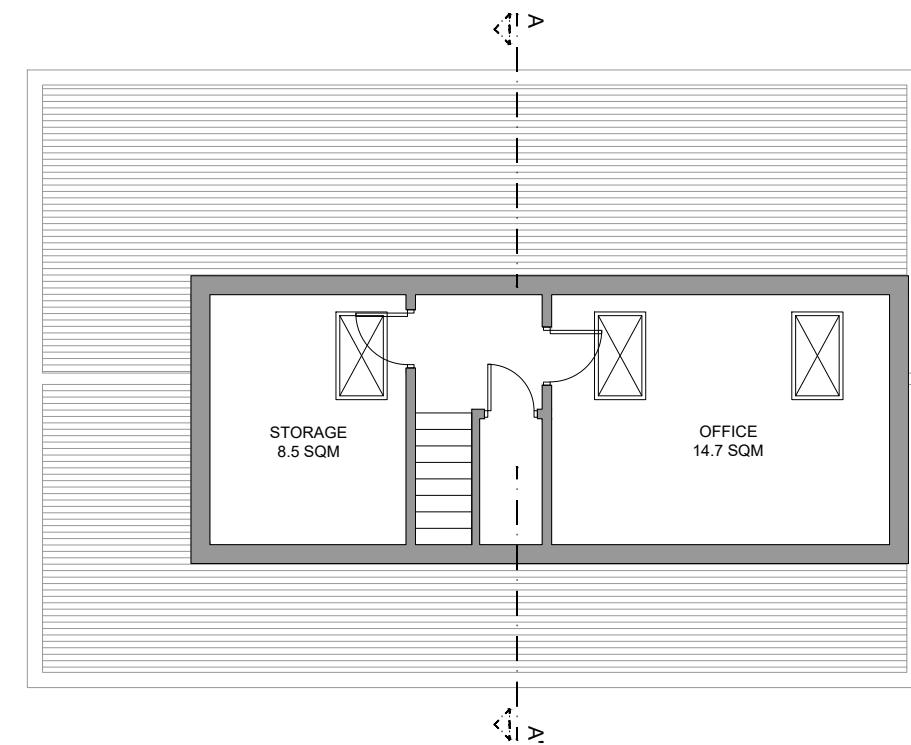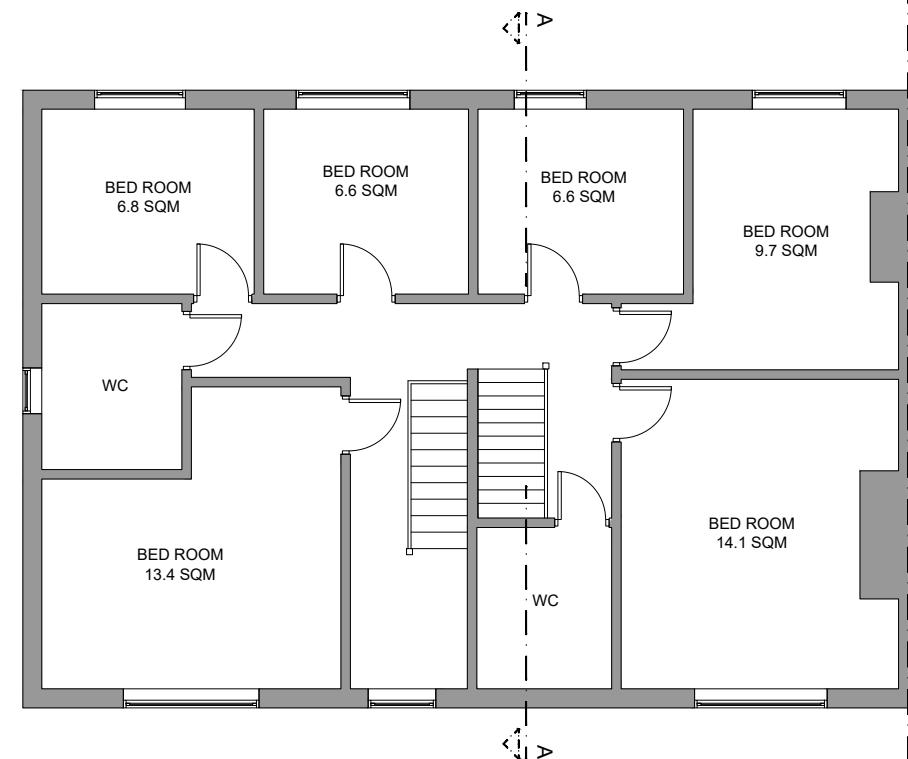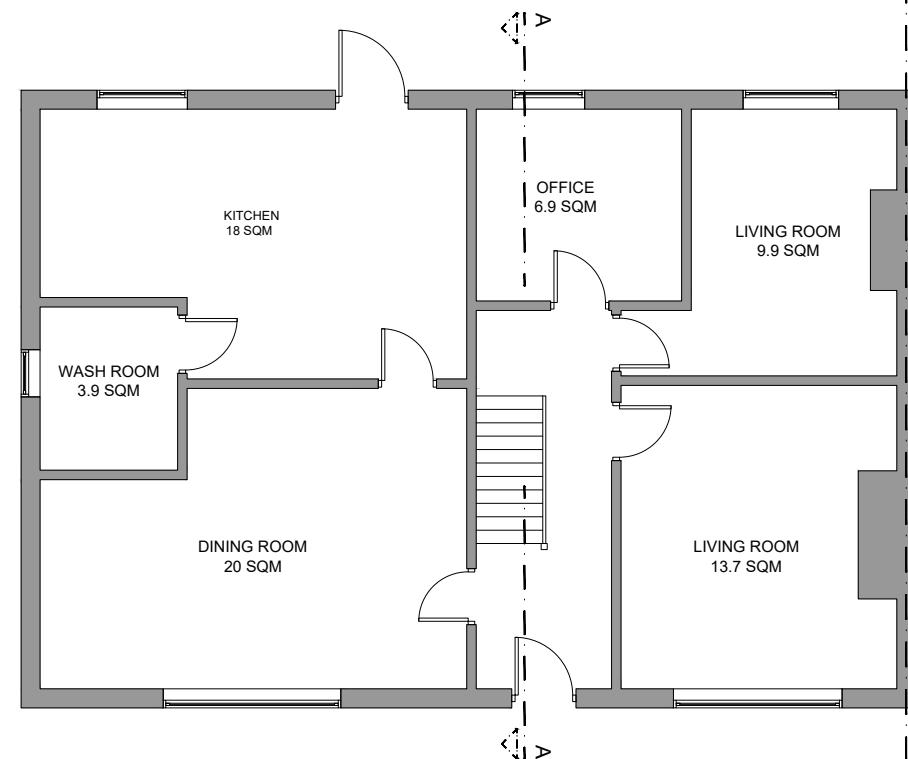
 PROPERTY ADDRESS:  
**9 MINET DR, HAYES UB3 3JN**

 PROJECT TITLE:  
**PROPOSED 2 X 2 BEDROOM FLATS**

 SHEET TITLE:  
**EXISTING FLOOR PLANS**

DATE: 5 July 2023

REVISION: RV00

SCALE: 1:100 @A3

PAGE NO: 02 OF 10

SIGNATURE PLANS LTD.


45 STAMFORD HILL, LONDON N16 5SR

07491265532

INFO@SIGNATUREPLANS.CO.UK



EXISTING FRONT ELEVATION

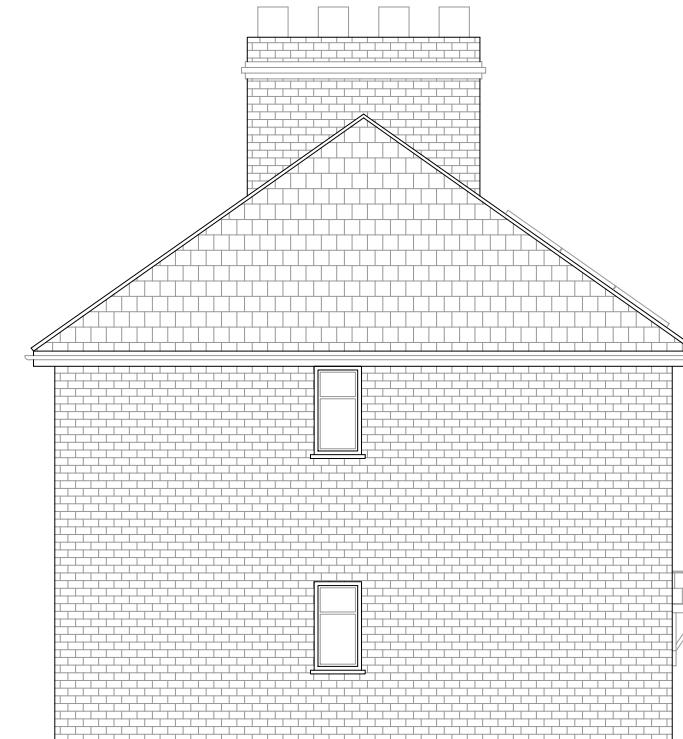

EXISTING SIDE ELEVATION


 PROPERTY ADDRESS:  
 9 MINET DR, HAYES UB3 3JN

 PROJECT TITLE:  
 PROPOSED 2 x 2 BEDROOM FLATS

 SHEET TITLE:  
 EXISTING ELEVATIONS

DATE: 5 July 2023

REVISION: RV00

SCALE: 1:100 @A3


PAGE NO: 03 OF 10

SIGNATURE PLANS LTD.


45 STAMFORD HILL, LONDON N16 5SR

07491265532

INFO@SIGNATUREPLANS.CO.UK

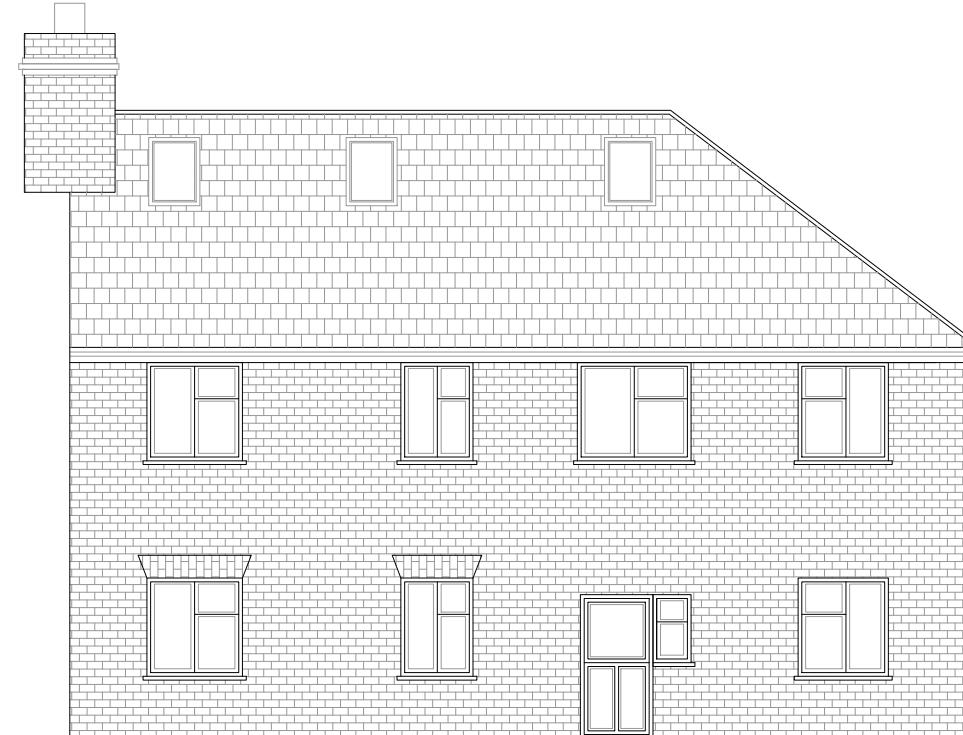

EXISTING REAR ELEVATION

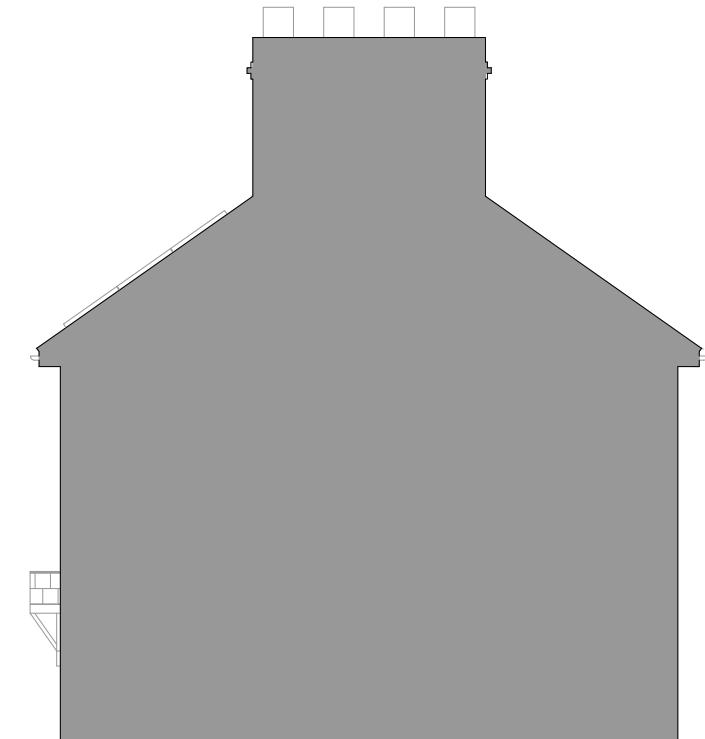

EXISTING SIDE ELEVATION



PROPERTY ADDRESS:  
9 MINET DR, HAYES UB3 3JN

PROJECT TITLE:  
PROPOSED 2 x 2 BEDROOM FLATS

SHEET TITLE: EXISTING ELEVATIONS

DATE: 5 July 2023

REVISION: RV00

SCALE: 1:100 @A3


PAGE NO: 04 OF 10

SIGNATURE PLANS LTD.

45 STAMFORD HILL, LONDON N16 5SR

07491265532

INFO@SIGNATUREPLANS.CO.UK

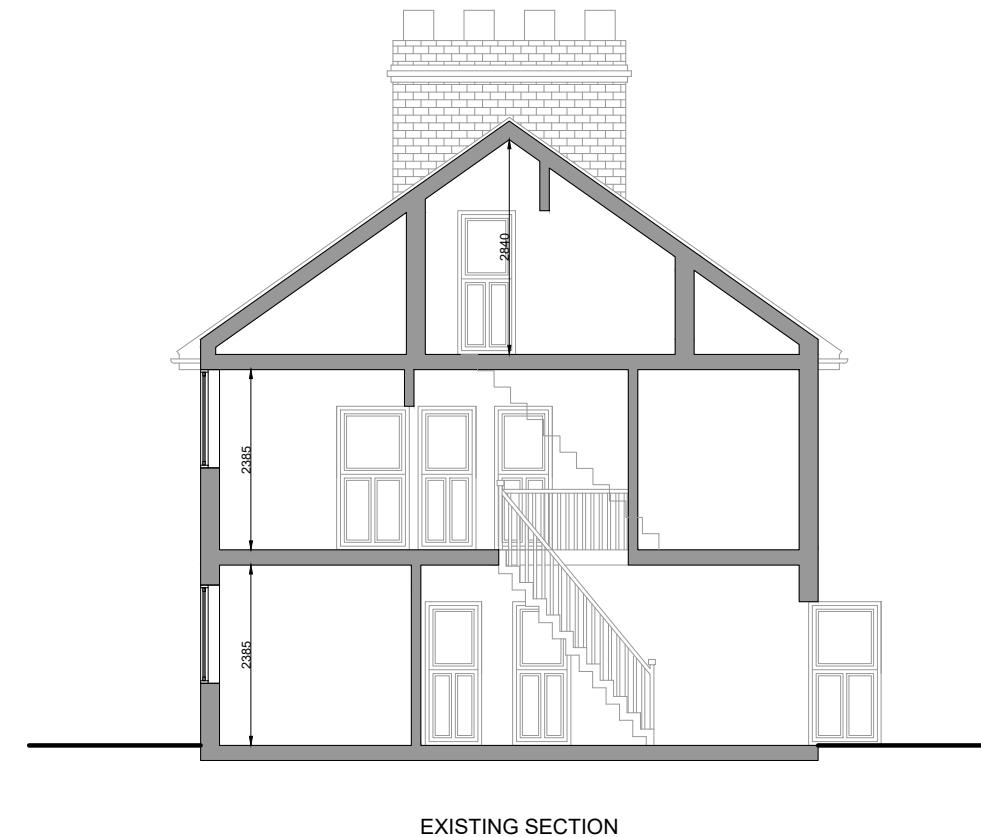

PROPERTY ADDRESS:  
9 MINET DR, HAYES UB3 3JN

PROJECT TITLE:  
PROPOSED 2 x 2 BEDROOM FLATS

SHEET TITLE:  
EXISTING SECTION

DATE: 5 July 2023

REVISION: RV00

SCALE: 1:100 @A3


PAGE NO: 05 OF 10

SIGNATURE PLANS LTD.

45 STAMFORD HILL, LONDON N16 5SR

07491265532

INFO@SIGNATUREPLANS.CO.UK

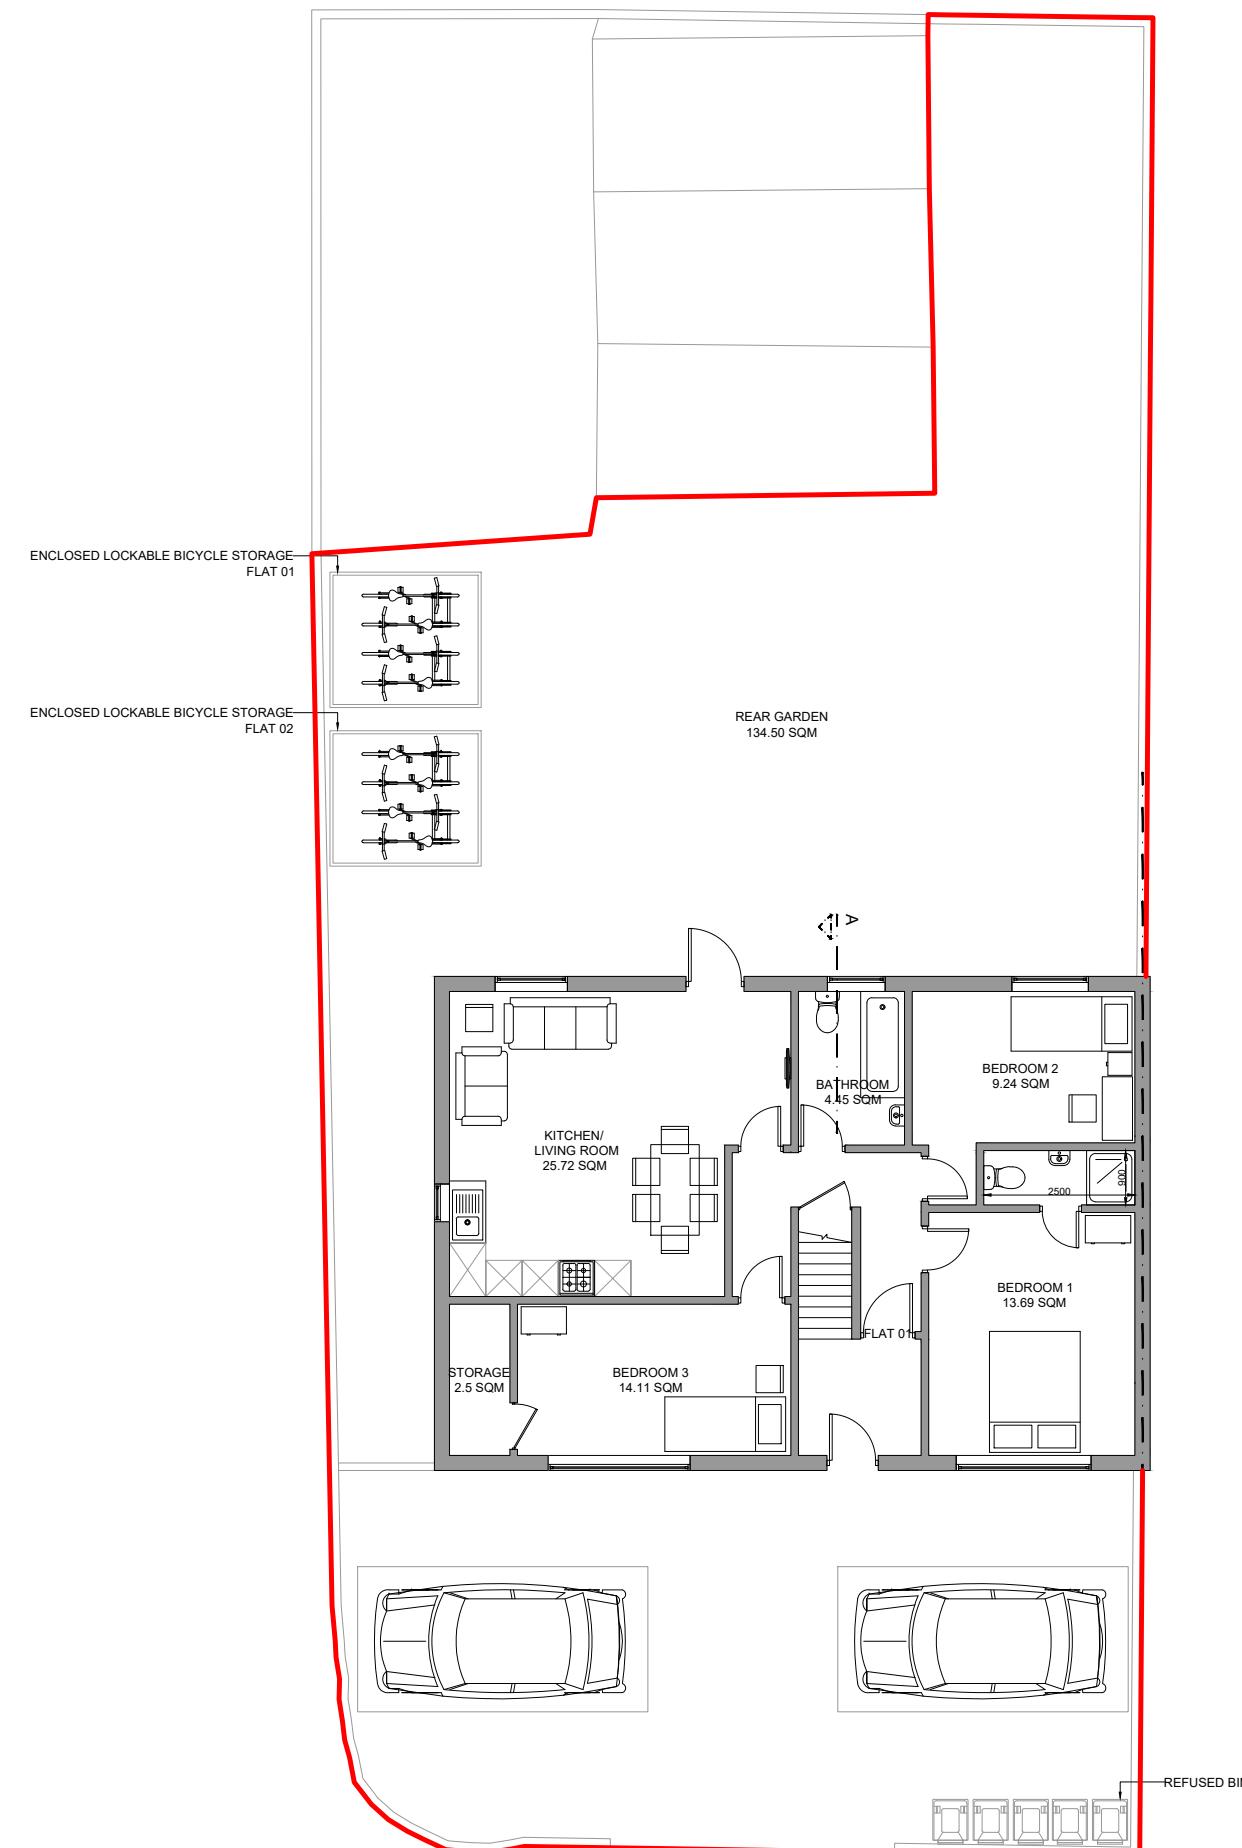FLAT 01 - GROUND FLOOR :  
76.92m<sup>2</sup>, 3 BED 4pplFLAT 02 - FIRST FLOOR :  
79.32m<sup>2</sup>, 2 BED 3ppl
 PROPERTY ADDRESS:  
**9 MINET DR, HAYES UB3 3JN**

 PROJECT TITLE:  
**PROPOSED 2 x 2 BEDROOM FLATS**

 SHEET TITLE:  
**PROPOSED SITE PLAN**

DATE: 5 July 2023

REVISION: RV00

SCALE: 1:125 @A3


PAGE NO: 06 OF 10

SIGNATURE PLANS LTD.


45 STAMFORD HILL, LONDON N16 5SR

07491265532


INFO@SIGNATUREPLANS.CO.UK

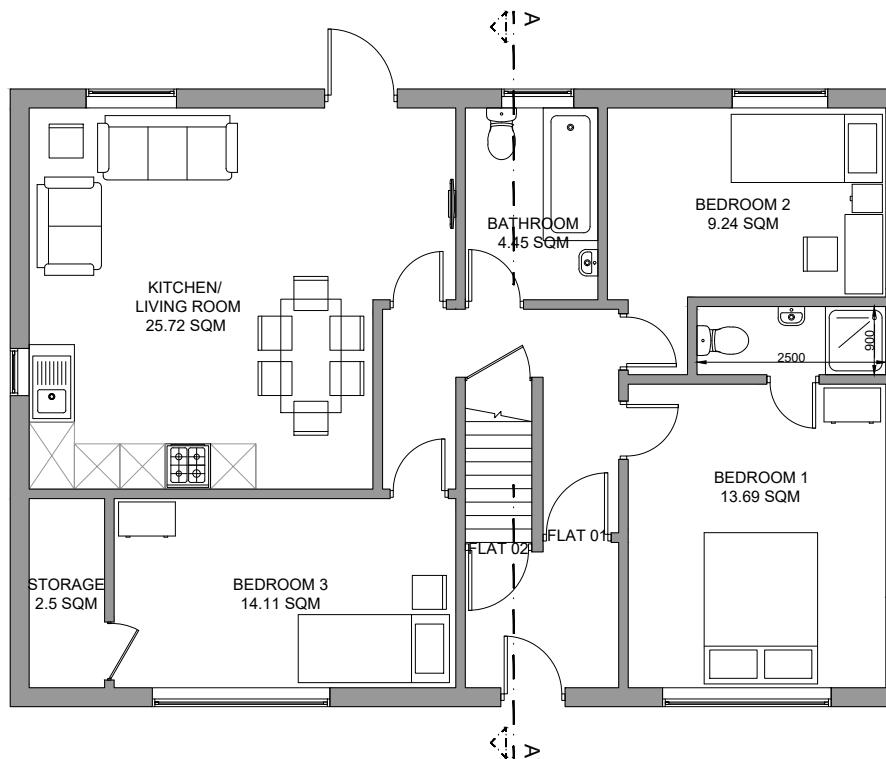

PROPOSED GROUND FLOOR

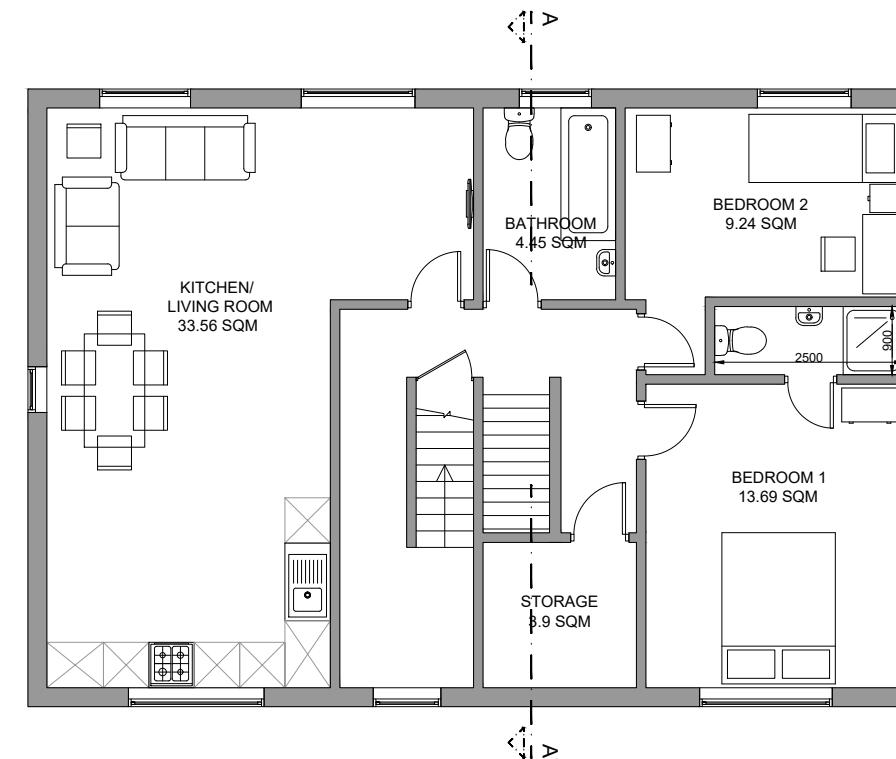

PROPOSED FIRST FLOOR

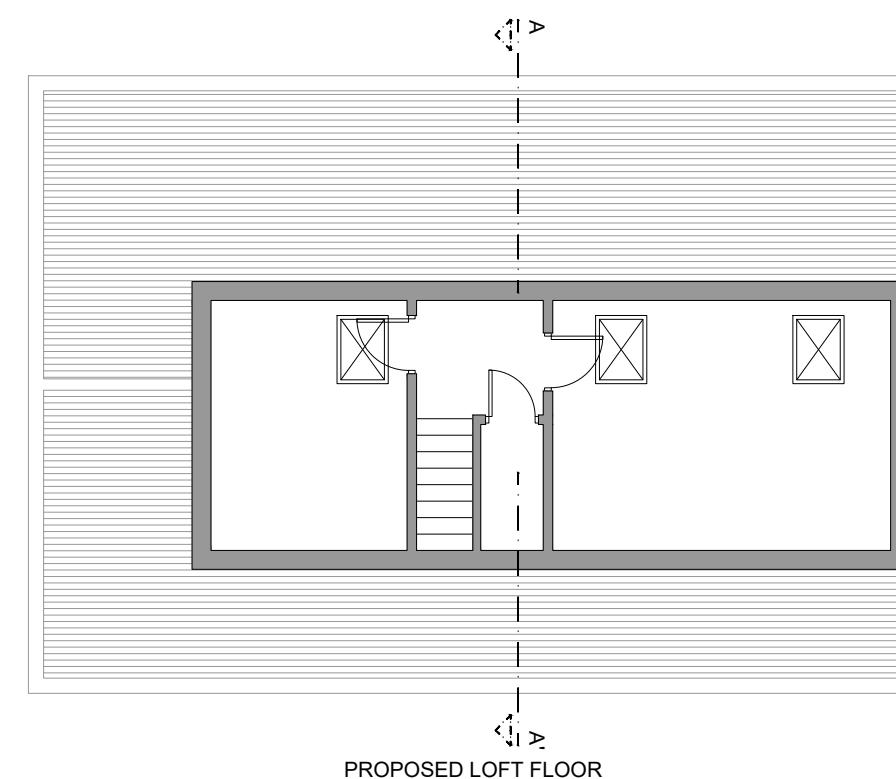

PROPOSED LOFT FLOOR



PROPERTY ADDRESS:  
9 MINET DR, HAYES UB3 3JN

PROJECT TITLE:  
PROPOSED 2 x 2 BEDROOM FLATS

SHEET TITLE:  
PROPOSED FLOOR PLANS

DATE: 5 July 2023

REVISION: RV00

SCALE: 1:100 @A3

PAGE NO: 07 OF 10

SIGNATURE PLANS LTD.


45 STAMFORD HILL, LONDON N16 5SR

07491265532

INFO@SIGNATUREPLANS.CO.UK



PROPOSED FRONT ELEVATION

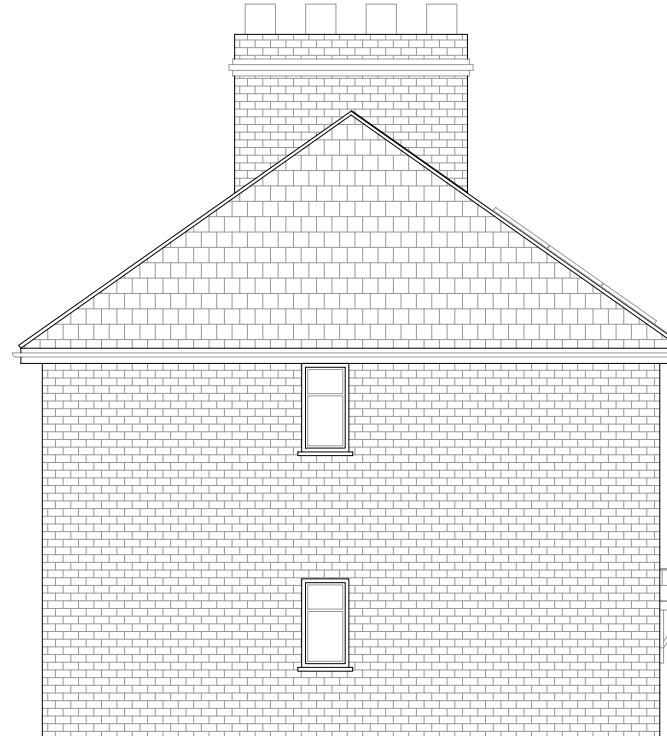

PROPOSED SIDE ELEVATION



PROPERTY ADDRESS:  
9 MINET DR, HAYES UB3 3JN

PROJECT TITLE:  
PROPOSED 2 x 2 BEDROOM FLATS

SHEET TITLE:  
PROPOSED ELEVATIONS

DATE: 5 July 2023

REVISION: RV00

SCALE: 1:100 @A3


PAGE NO: 08 OF 10

SIGNATURE PLANS LTD.


45 STAMFORD HILL, LONDON N16 5SR

07491265532

INFO@SIGNATUREPLANS.CO.UK

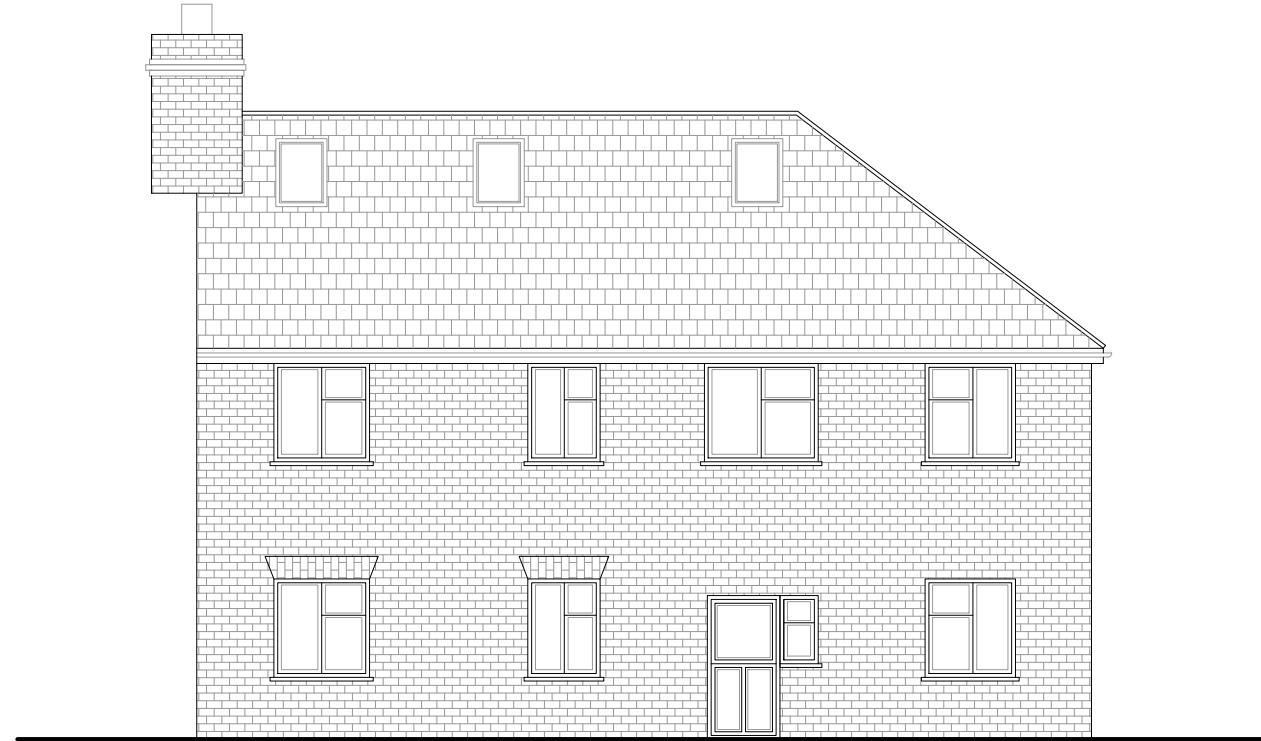

PROPOSED REAR ELEVATION

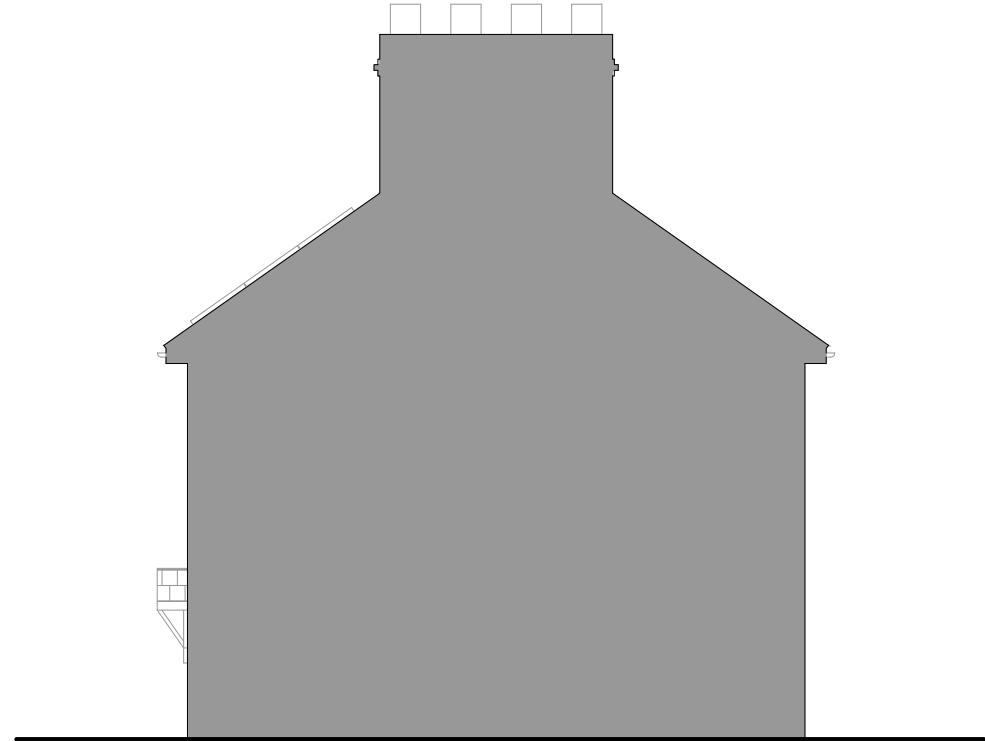

PROPOSED SIDE ELEVATION


 PROPERTY ADDRESS:  
**9 MINET DR, HAYES UB3 3JN**

 PROJECT TITLE:  
**PROPOSED 2 x 2 BEDROOM FLATS**

 SHEET TITLE:  
**PROPOSED ELEVATIONS**

DATE: 5 July 2023

REVISION: RV00

SCALE: 1:100 @A3

PAGE NO: 09 OF 10

SIGNATURE PLANS LTD.

45 STAMFORD HILL, LONDON N16 5SR

07491265532

INFO@SIGNATUREPLANS.CO.UK



PROPOSED SECTION


 PROPERTY ADDRESS:  
**9 MINET DR, HAYES UB3 3JN**

 PROJECT TITLE:  
**PROPOSED 2 x 2 BEDROOM FLATS**

 SHEET TITLE:  
**PROPOSED SECTION**

DATE: 5 July 2023

REVISION: RV00

SCALE: 1:100 @A3

PAGE NO: 10 OF 10