


Front Refuse Storage




Side Refuse Storage

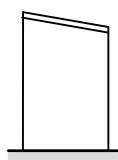

Hard surfacing materials to be retained. If Damaged during building process, they should be replaced like for like



Refuse Storage

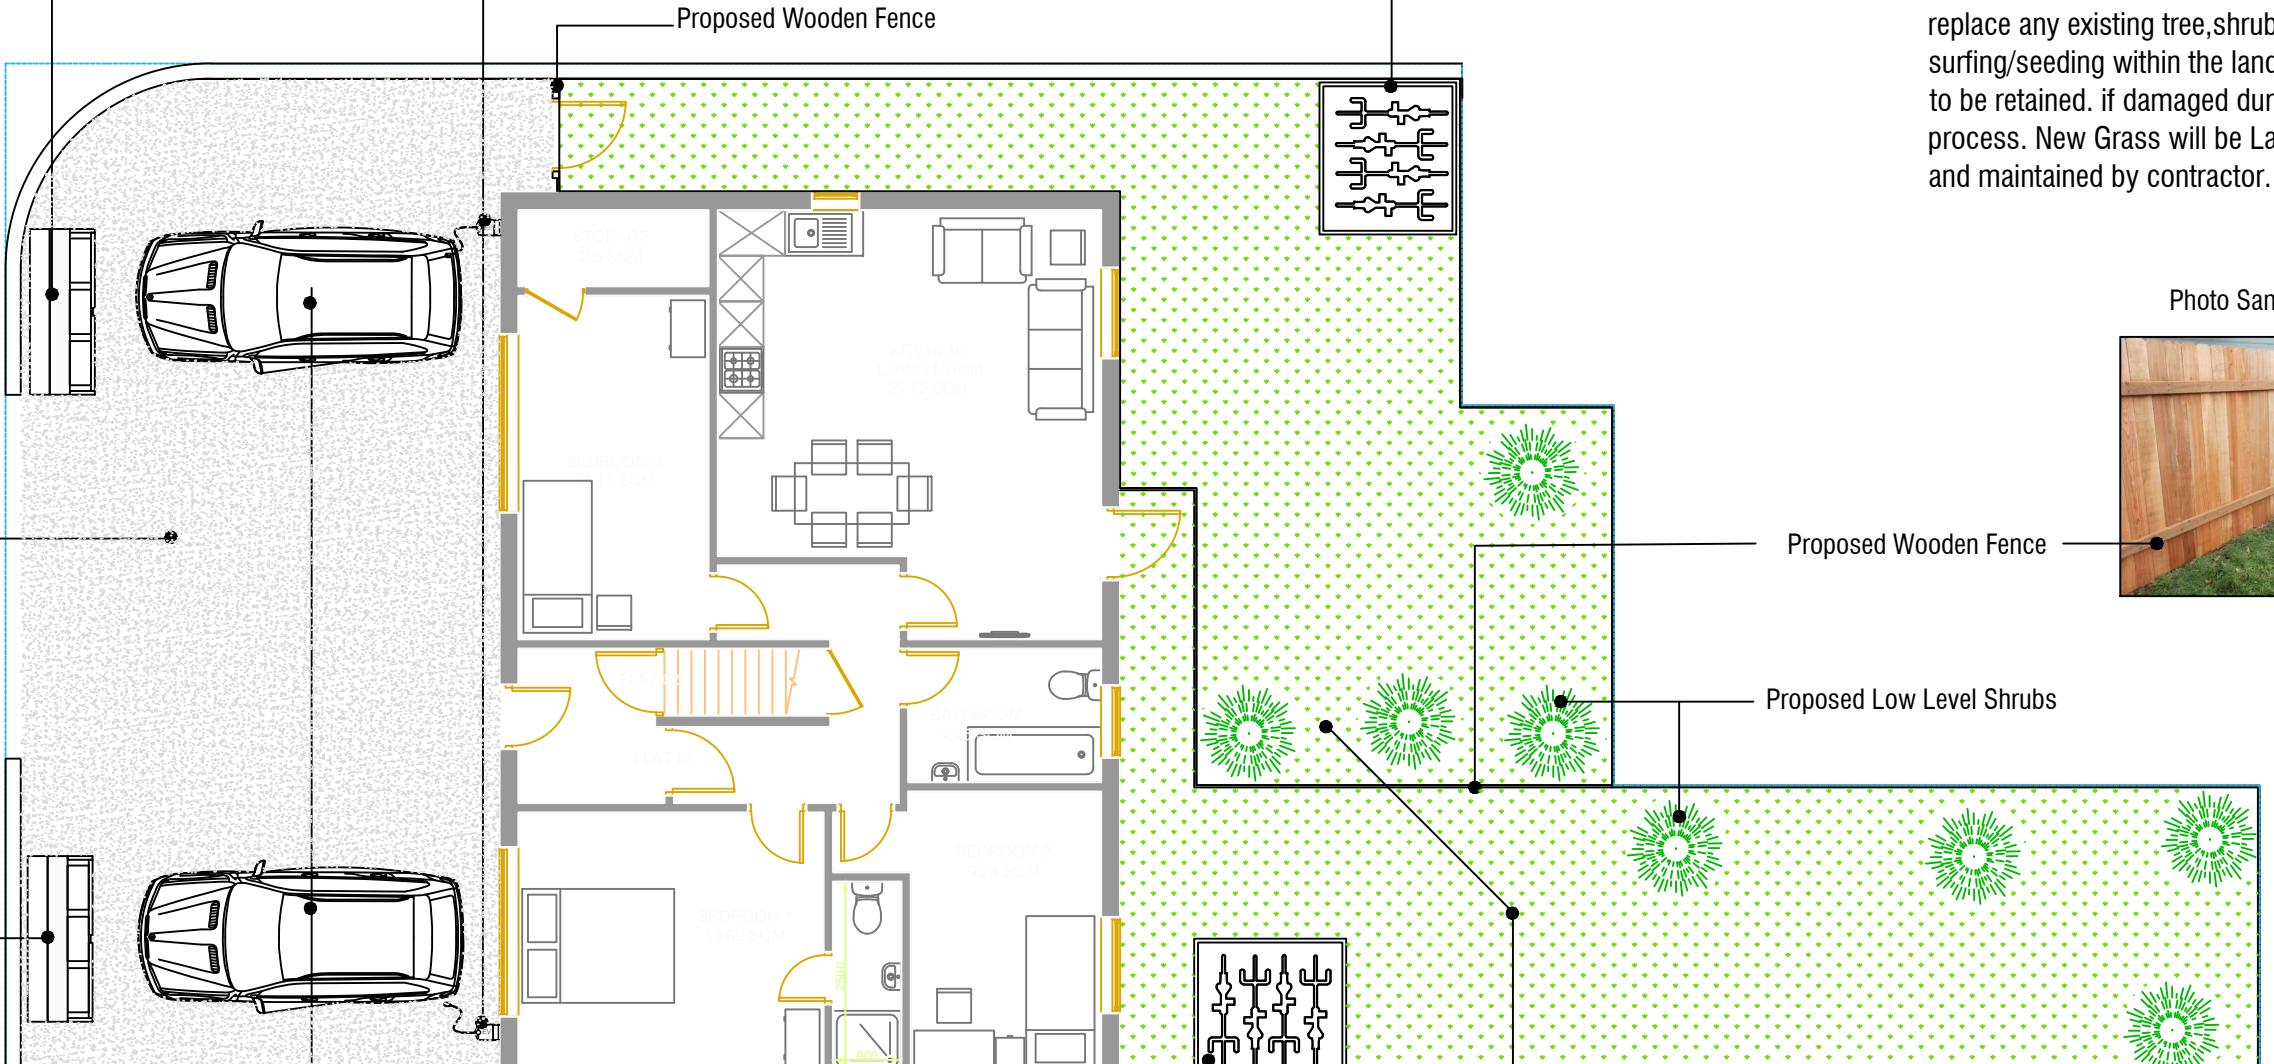

PROPOSED GROUND FLOOR PLAN

Revision	Revision Date

ADDRESS

9 Minet Dr, Hayes UB3 3JN

0 1 2 5m

1:100@A3

SHEET N.

Ds01

DRAWING TITLE

PROPOSED GROUND FLOOR PLAN

DATE: 01/10/2023 SCALE: 1:100 @ A3

Copyright in the design and this drawing is the property of Excel Planning Ltd. Reproduction in whole or in part is forbidden without written permission of Excel Planning Ltd. This drawing must be read in conjunction with all other relevant documentation and drawings.

Excel Planning Ltd accepts no liability for any expense, loss or damage whatever nature and however arising from any variation which has not been referred to them and their approval obtained.

Do not scale from this drawing, only figured dimensions are to be used. All dimensions to be cross-checked on-site prior to manufacture and construction. Any discrepancies to be reported to Excel Planning Ltd immediately.

3. Details of Landscape Maintenance

3a. The Freeholder of the site will employ a landscape contractor to visit and maintain monthly the soft and hard Landscape for a mini, u, period of 5 years, to ensure all new plantings able thrive.

3b. There will not be no loose or need to replace any existing tree, shrub, or area of surfing/seeding within the landscaping Grass to be retained. if damaged during building process. New Grass will be Laid to replace, and maintained by contractor.

Photo Sample of fencing

