


10 Meter  
5  
5  
2  
1  
1  
0  
1:100

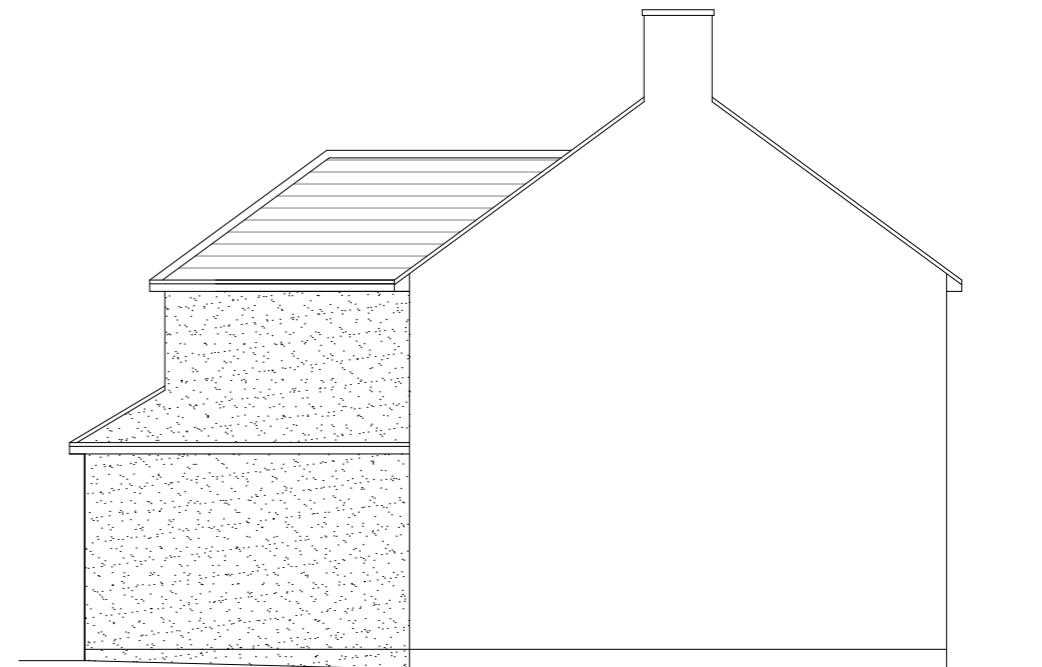

GENERAL NOTES:  
 1. ALL DIMENSIONS ARE IN MILLIMETER.  
 2. VERIFY ALL DIMENSIONS AND CONDITIONS BEFORE BUILDING OR  
 STARTING CONSTRUCTION. NOTIFY THE DESIGNER IMMEDIATELY OF ANY  
 DISCREPANCY OR VARIATION.  
 3. ALL WORK TO COMPLY WITH CURRENT BUILDING REGULATIONS  
 AND CODES OF PRACTICE

Title:

## Existing Floor Plans & Elevations

Site Address	Scale: 1:100 @A3	Revision Date:
95 Cromwell Road, Hayes, UB3 2PS	Date: 15/10/2025	
	Drawing No.: 2025/155 -01	
	Drawn By:	
	JG	
	e:mail - faluckpatel@yahoo.com (M) +44 (0) 7871 466 254	