




## Location Plan

---

Scale 1:1250

A scale bar and registration marks. The scale bar is labeled '1:1250' and '100 Metri'. It features a black and white checkered pattern at the 0-10m mark, a solid black bar from 10-50m, and a white bar from 50-100m. Above the scale bar, the numbers '5' and '20' are positioned above the 5m and 20m marks respectively. The registration marks consist of a black crosshair at the 0-10m mark and a black L-shaped mark at the 50-100m mark.

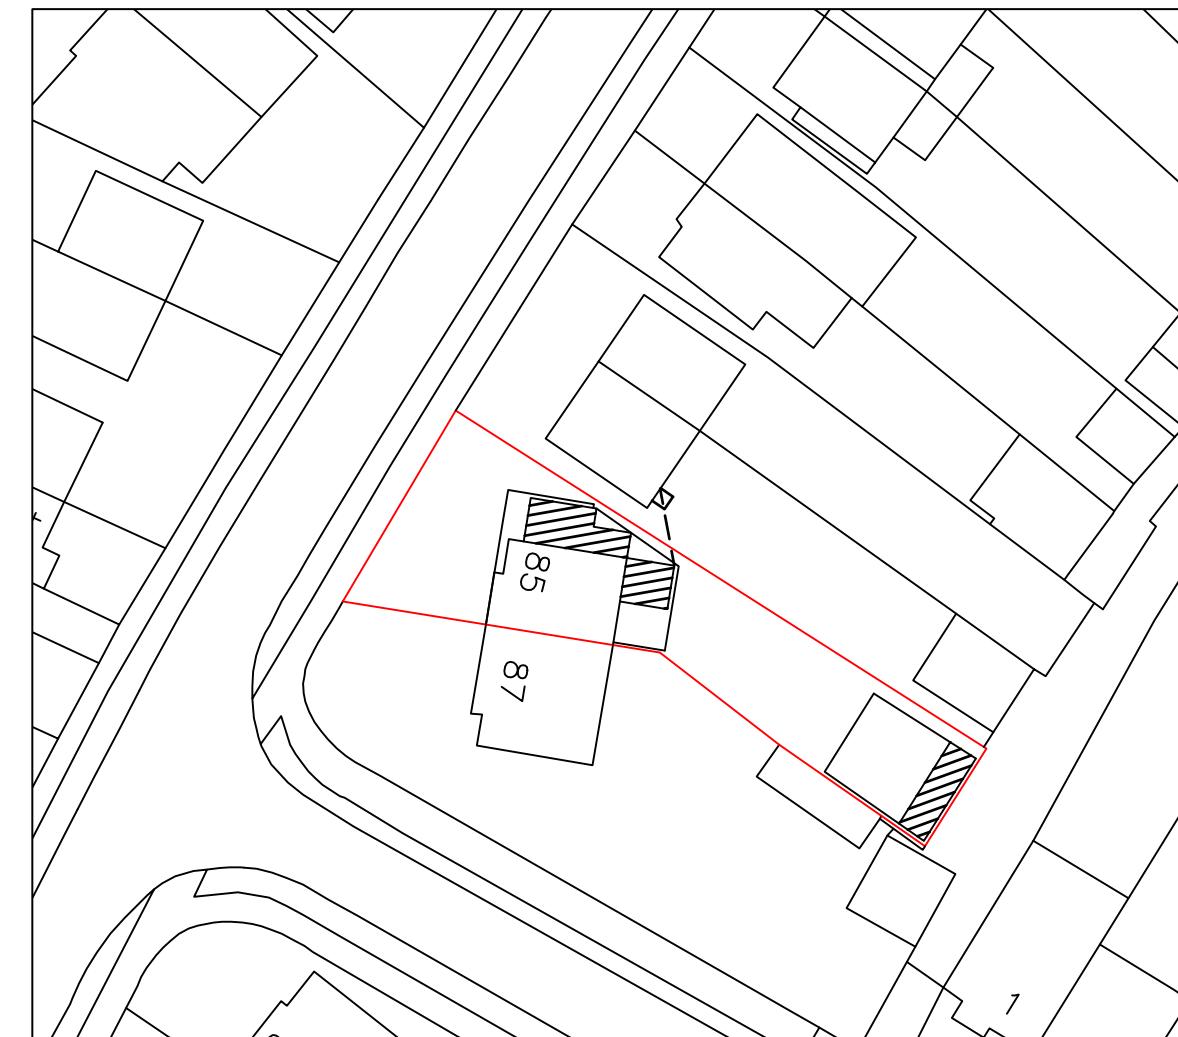

## Block Plan

---


Scale 1:500



1:500

0 5 10 20 50 Metre

### Please Note:

Block plan shows 45 degree sight line from neighbouring property no 83 Wimborne Ave.

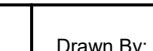 <b>BANCIL PARTNERSHIP LTD</b>	Dimensions to be verified on site DO NOT SCALE FROM THIS DRAWING. Any areas indicated on this drawing are for guidance only. No responsibility is taken for their accuracy.  This drawing is the property of <b>BANCIL PARTNERSHIP LTD</b> Copyright is reserved by them and the drawing is issued on the condition that it is not copied, reproduced, retained or disclosed to any unauthorised person, either wholly or in part without the consent in writing of <b>BANCIL PARTNERSHIP LTD</b>	Site Address:  85 Wimborne Avenue Hayes Middlesex UB4 0HH	Client Detail:  85 Wimborne Avenue Hayes Middlesex UB4 0HH	Title:  Location Plan  Block Plan		Drawn By: NM  Checked By: SM  Date: 07/2022  Drawing No. PL2/SM/3243 - 00	Revisions:  Rev Revision Date

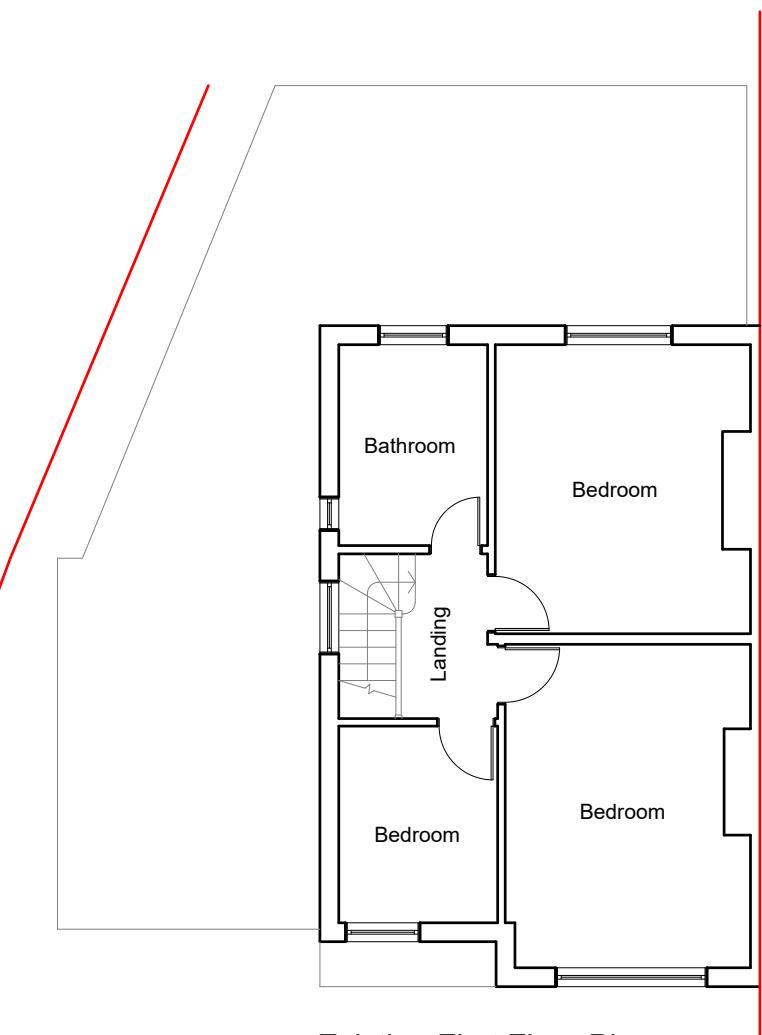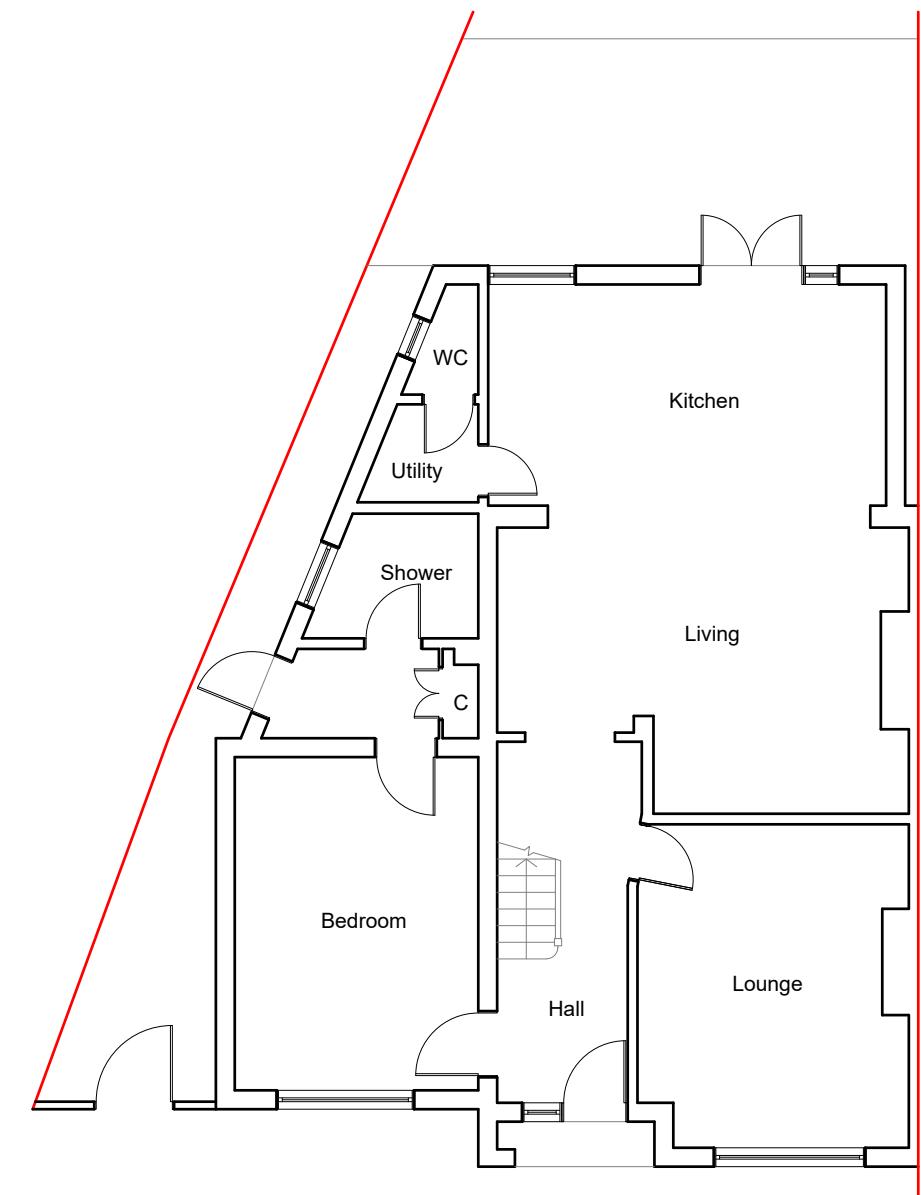


1:100 0 1 2 5 10 Metre

Site Address:	Client Detail:	Title:	Drawn By:	NM	Revisions:	
					Rev	Revision
85 Wimborne Avenue Hayes Middlesex UB4 0HH	85 Wimborne Avenue Hayes Middlesex UB4 0HH	Existing Ground Floor Plan Existing First Floor Plan	Checked By:	SM		
			Date:	07/2022		
			Drawing No.	PL2/SM/3243 - 01		



**Existing Front Elevation**  
Scale:1:100

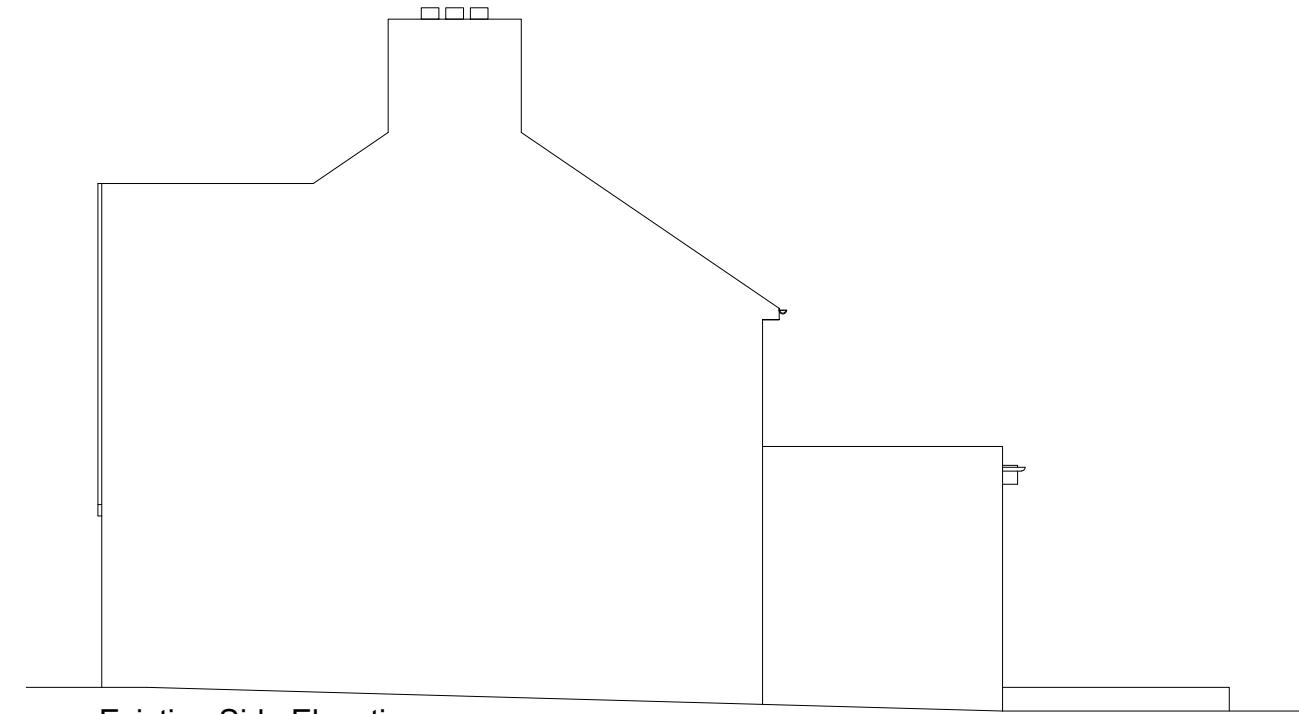


**Existing Side Elevation**  
Scale:1:100




**Existing Rear Elevation**  
Scale:1:100



**Existing Side Elevation**  
Scale:1:100

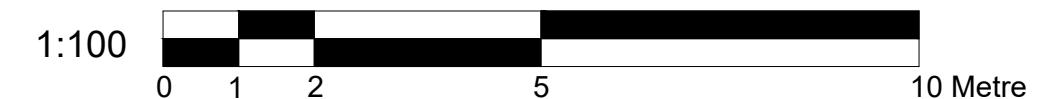


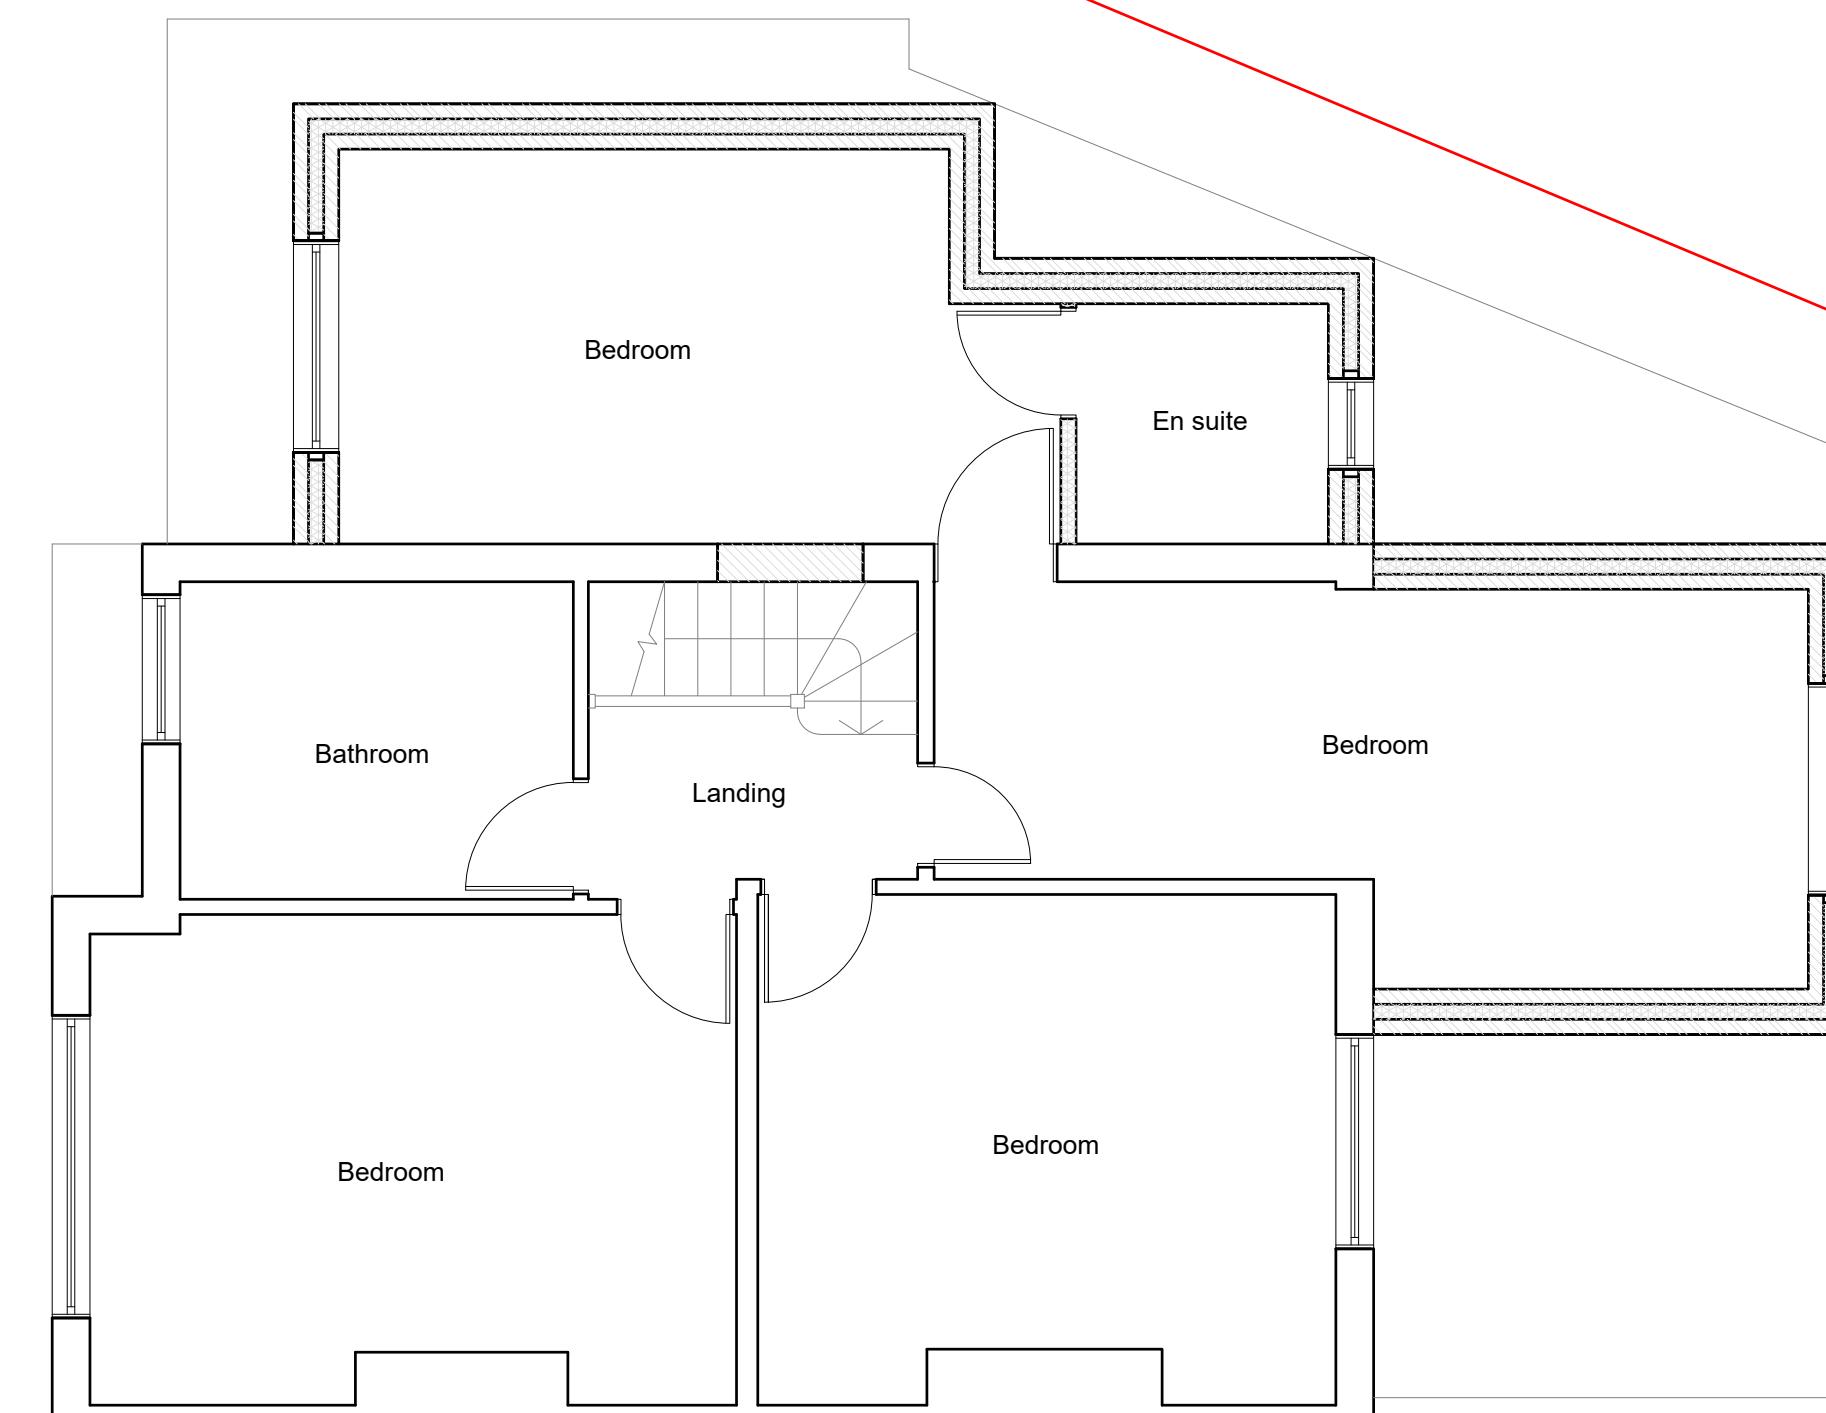

Proposed First Floor Plan

Scale: 1:50


1:50

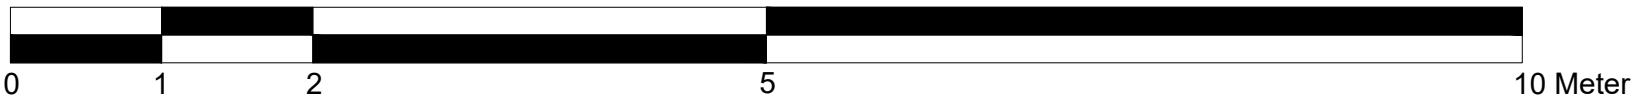



Proposed Front Elevation

Scale:1:100

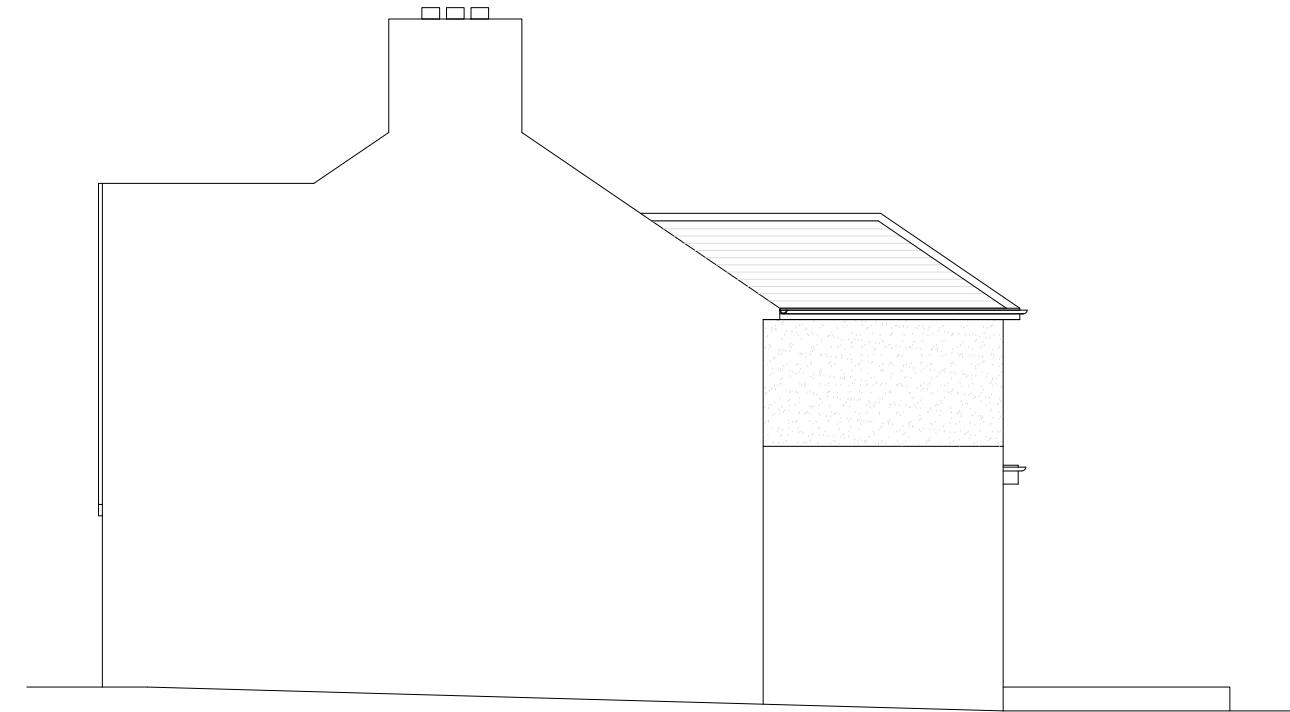

Proposed Side Elevation

Scale:1:100




Proposed Rear Elevation



Scale:1:100




Proposed Side Elevation

Scale:1:100

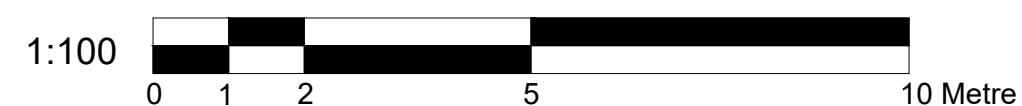

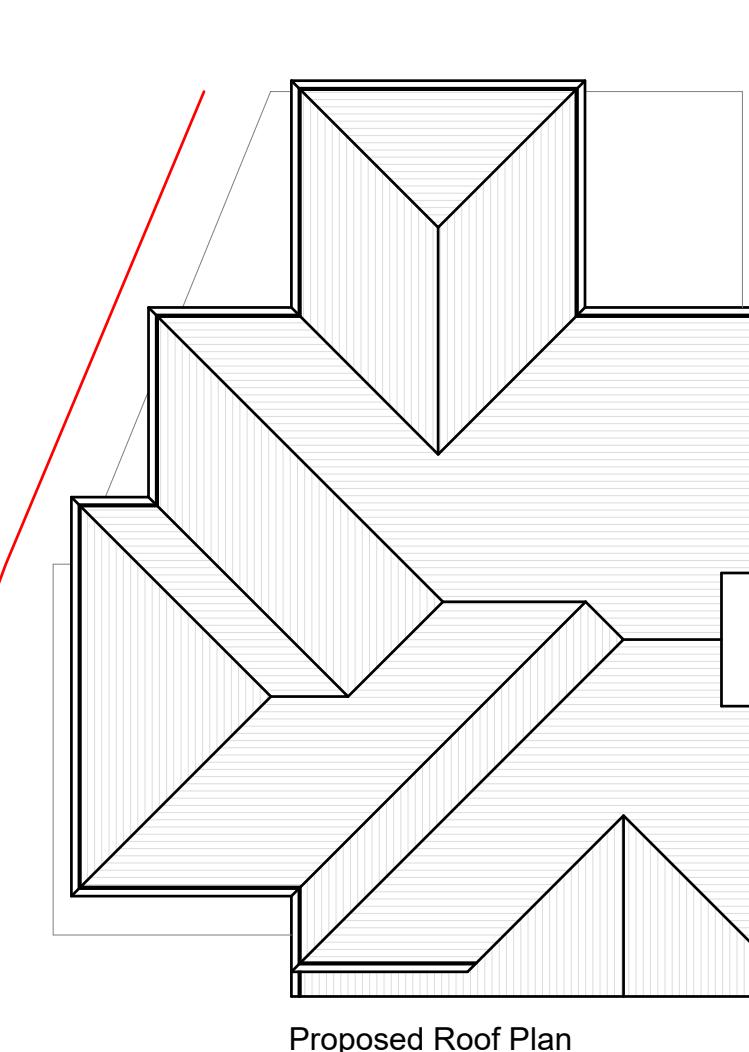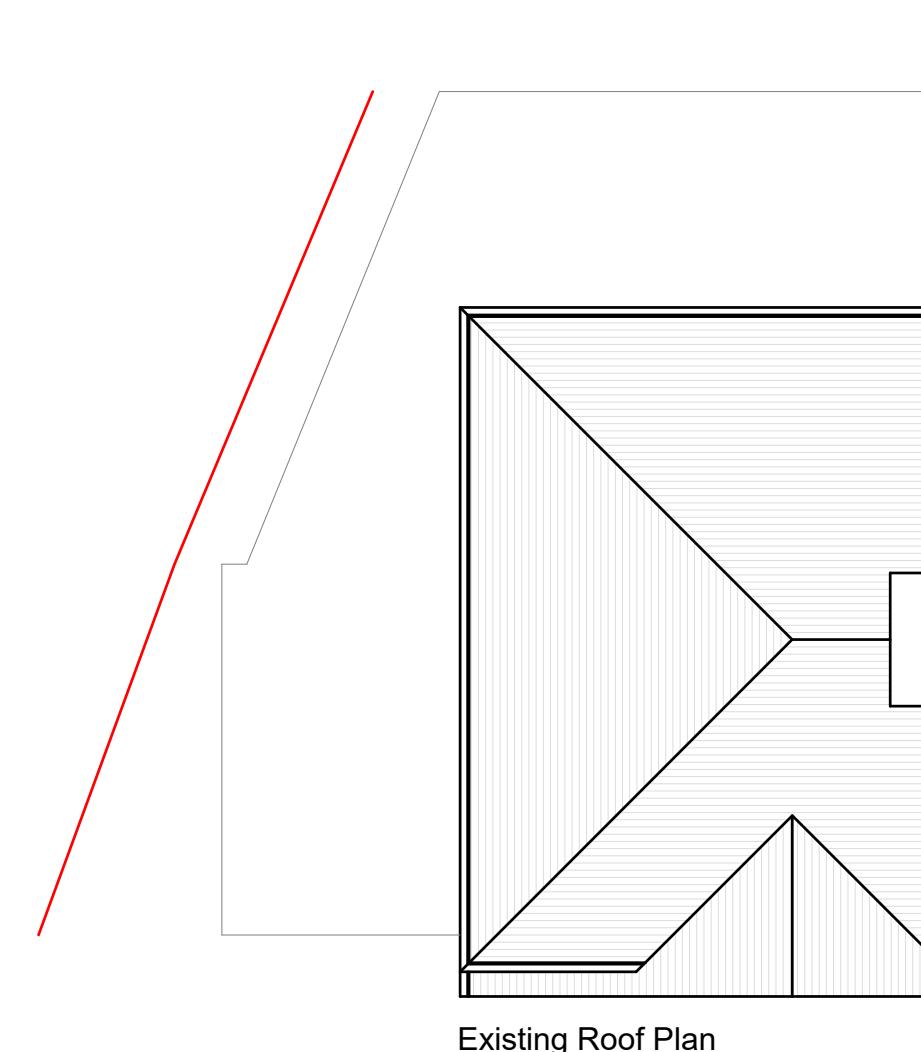

1:100  10 Metre

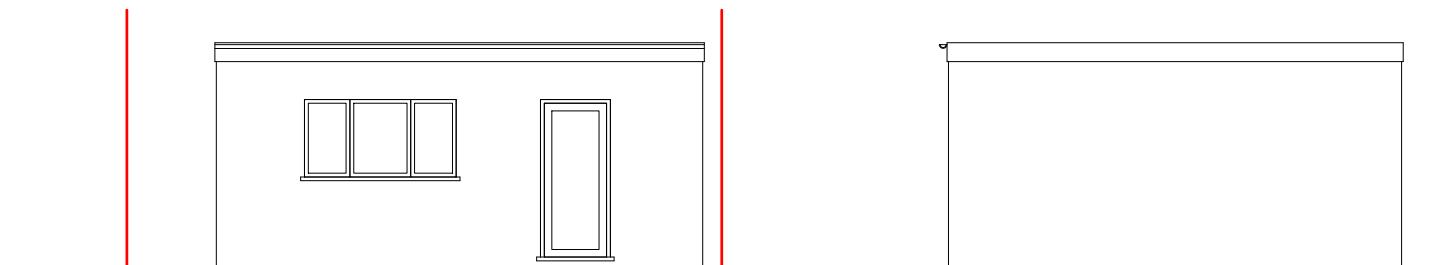


Existing Front Elevation  
Scale:1:100




Existing Side Elevation  
Scale:1:100



Existing Rear Elevation  
Scale:1:100

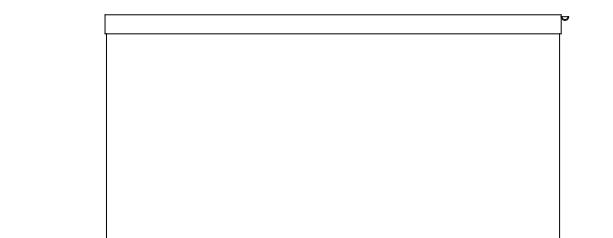


Existing Side Elevation  
Scale:1:100

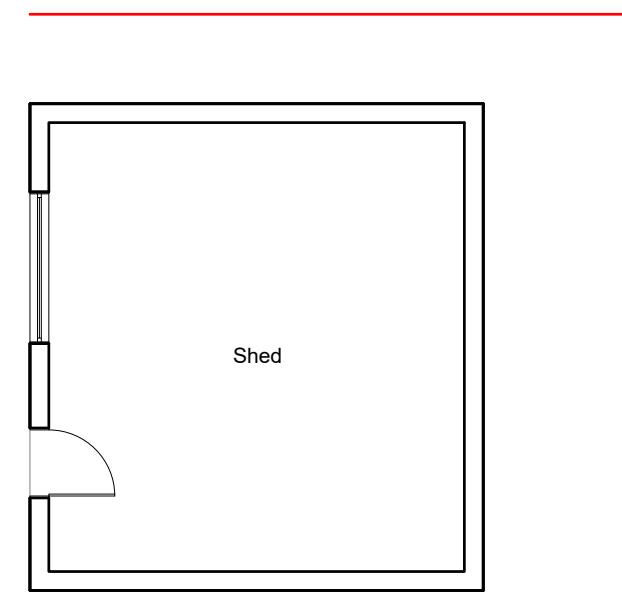


Existing Ground Floor Plan  
Scale:1:100

1:100 0 1 2 5 10 Metre

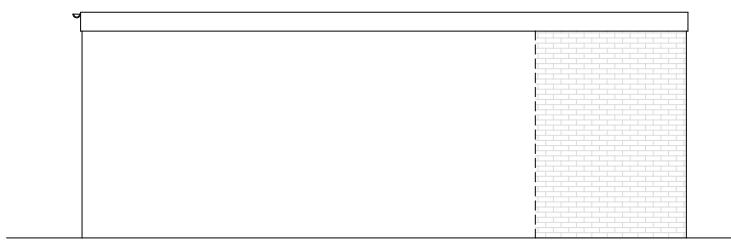


Proposed Side Elevation

Scale:1:100

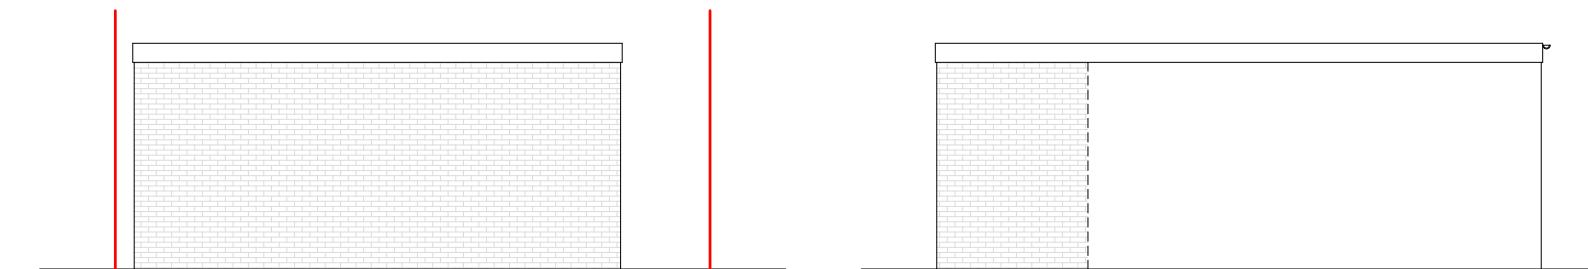


Proposed Rear Elevation

Scale:1:100

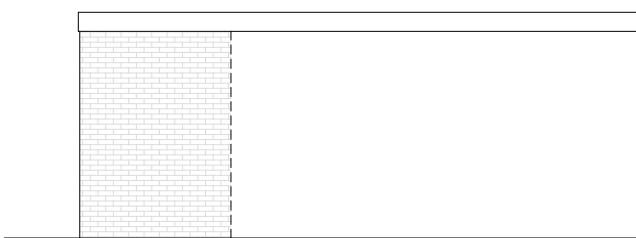

Proposed Side Elevation

Scale:1:100

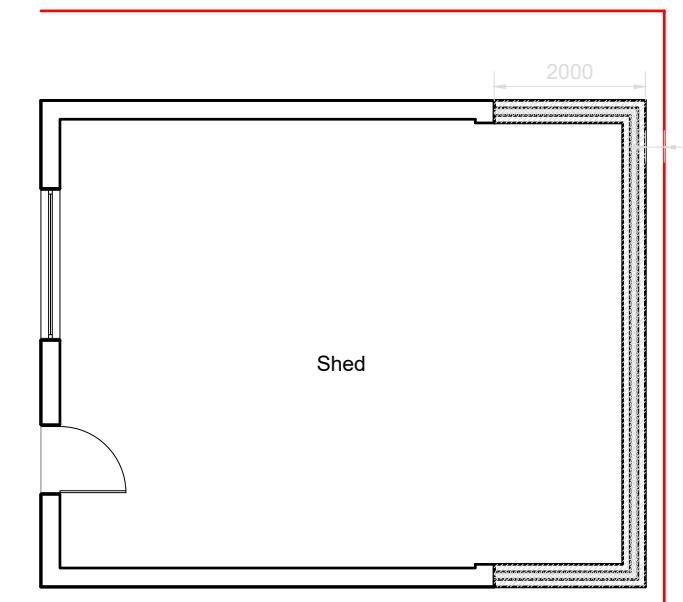

Proposed Ground Floor Plan

Scale:1:100



Rev	Revision	Date