




EXISTING FRONT ELEVATION
FACING THE HOUSE

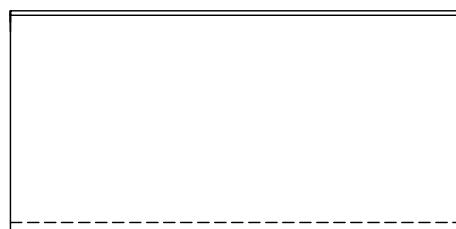

EXISTING REAR ELEVATION

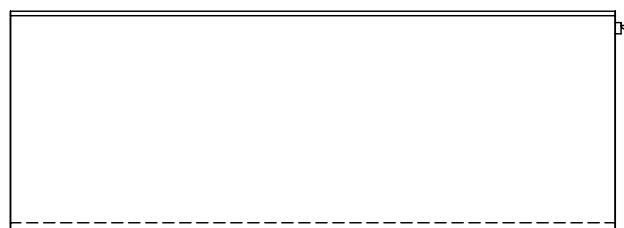

EXISTING SIDE ELEVATION

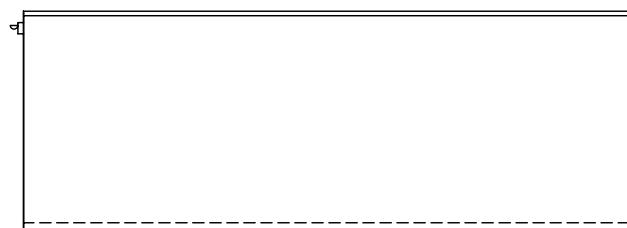

EXISTING SIDE ELEVATION



NOTES:

DIMENSIONS ARE TO BE CHECKED AND CONFIRMED BEFORE CONSTRUCTION PHASE.

ALL NEW EXTERNAL MATERIALS TO MATCH, AS CLOSE AS POSSIBLE, TO EXISTING EXTERNAL MATERIALS.

THE CLIENT IS RESPONSIBLE FOR PARTY WALL AGREEMENT OR ISSUES RELATING TO PARTY WALL

ALL STRUCTURAL ELEMENTS ARE TO BE DESIGNED AND SPECIFIED BY STRUCTURAL ENGINEER

0 1 2 3
Scale bar 1:50

0 1 2 3 4 5 6
Scale bar 1:100

Job Title PROPOSED PITCHED ROOF OVER EXISTING OUTBUILDING AT 85 WIMBORNE AVENUE HAYES MIDDLESEX UB4 0HH	Drawing Title EXISTING FLOOR PLAN AND ELEVATIONS	Date JUNE 2023
Scale 1:50, 1:100@A3	Drawing No. 85/WA/01	