


## Approved First Floor Plan

(Scale 1:50)

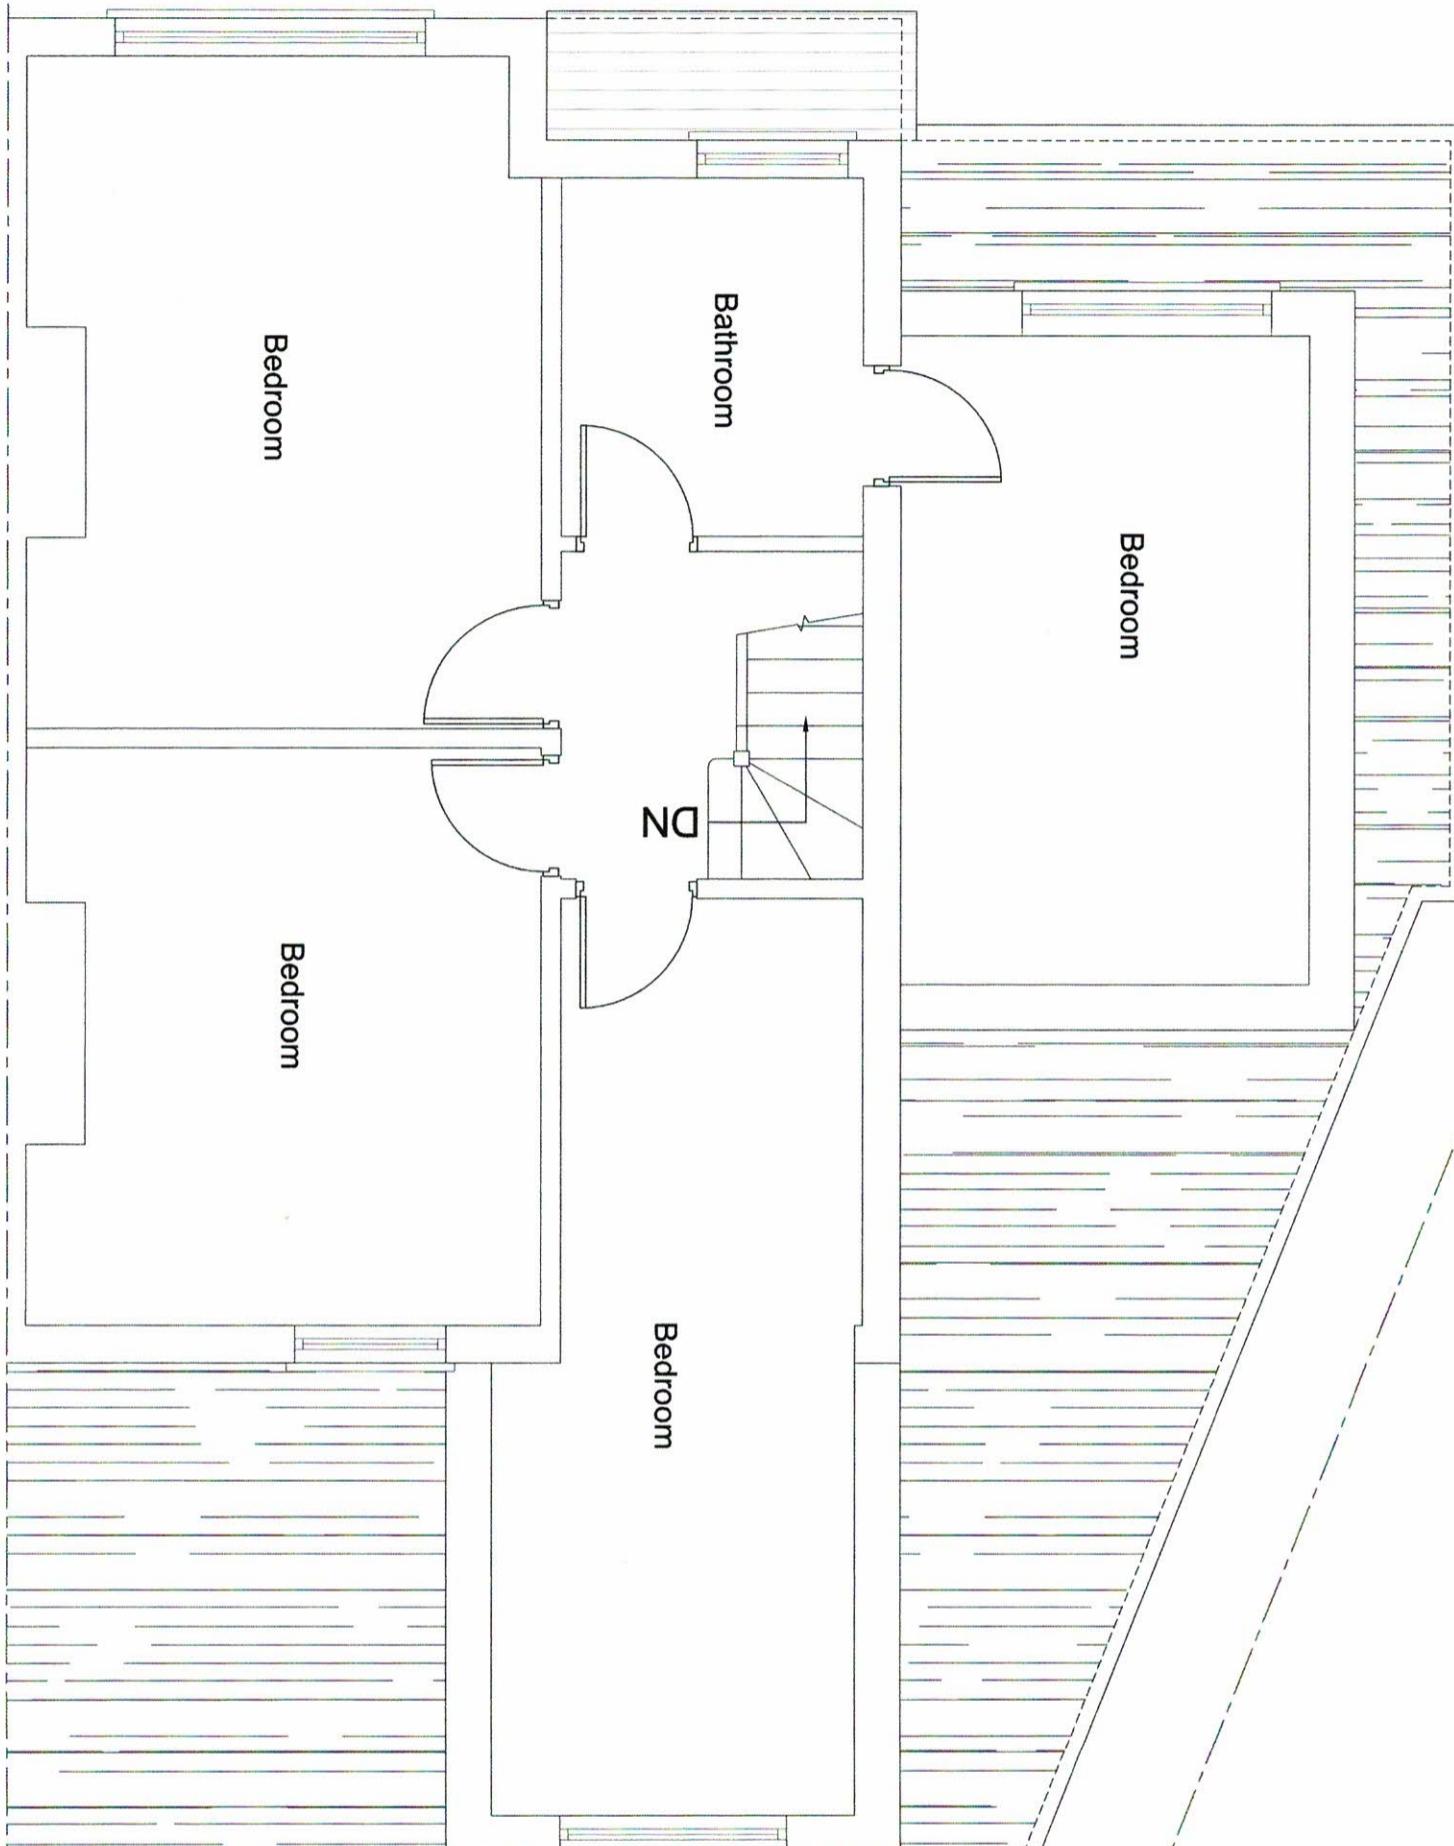

APPROVAL REF : 40539/APPR/2022/2807

5m 1:50

APPROVED DRAWINGS AT  
85 WIMBORNE AVENUE, HAYES UB4 0HH

SIRA DESIGN STUDIO

MOB. 07956 23 4848

DATE: JUNE-2025


DRAWING NO: 2025/109/01

This drawing is the intellectual property of SIRA Designs and may not be reproduced, copied, or distributed, in full or in part, without prior written consent. The contractor/builder is responsible for verifying all dimensions on-site before starting any work. Only the dimensions marked on the drawing should be used for construction.

**PROPOSED CHANGES AT  
85 WIMBORNE AVENUE, HAYES UB4 0HH**

**Proposed First Floor Plan**

(Scale 1:50)

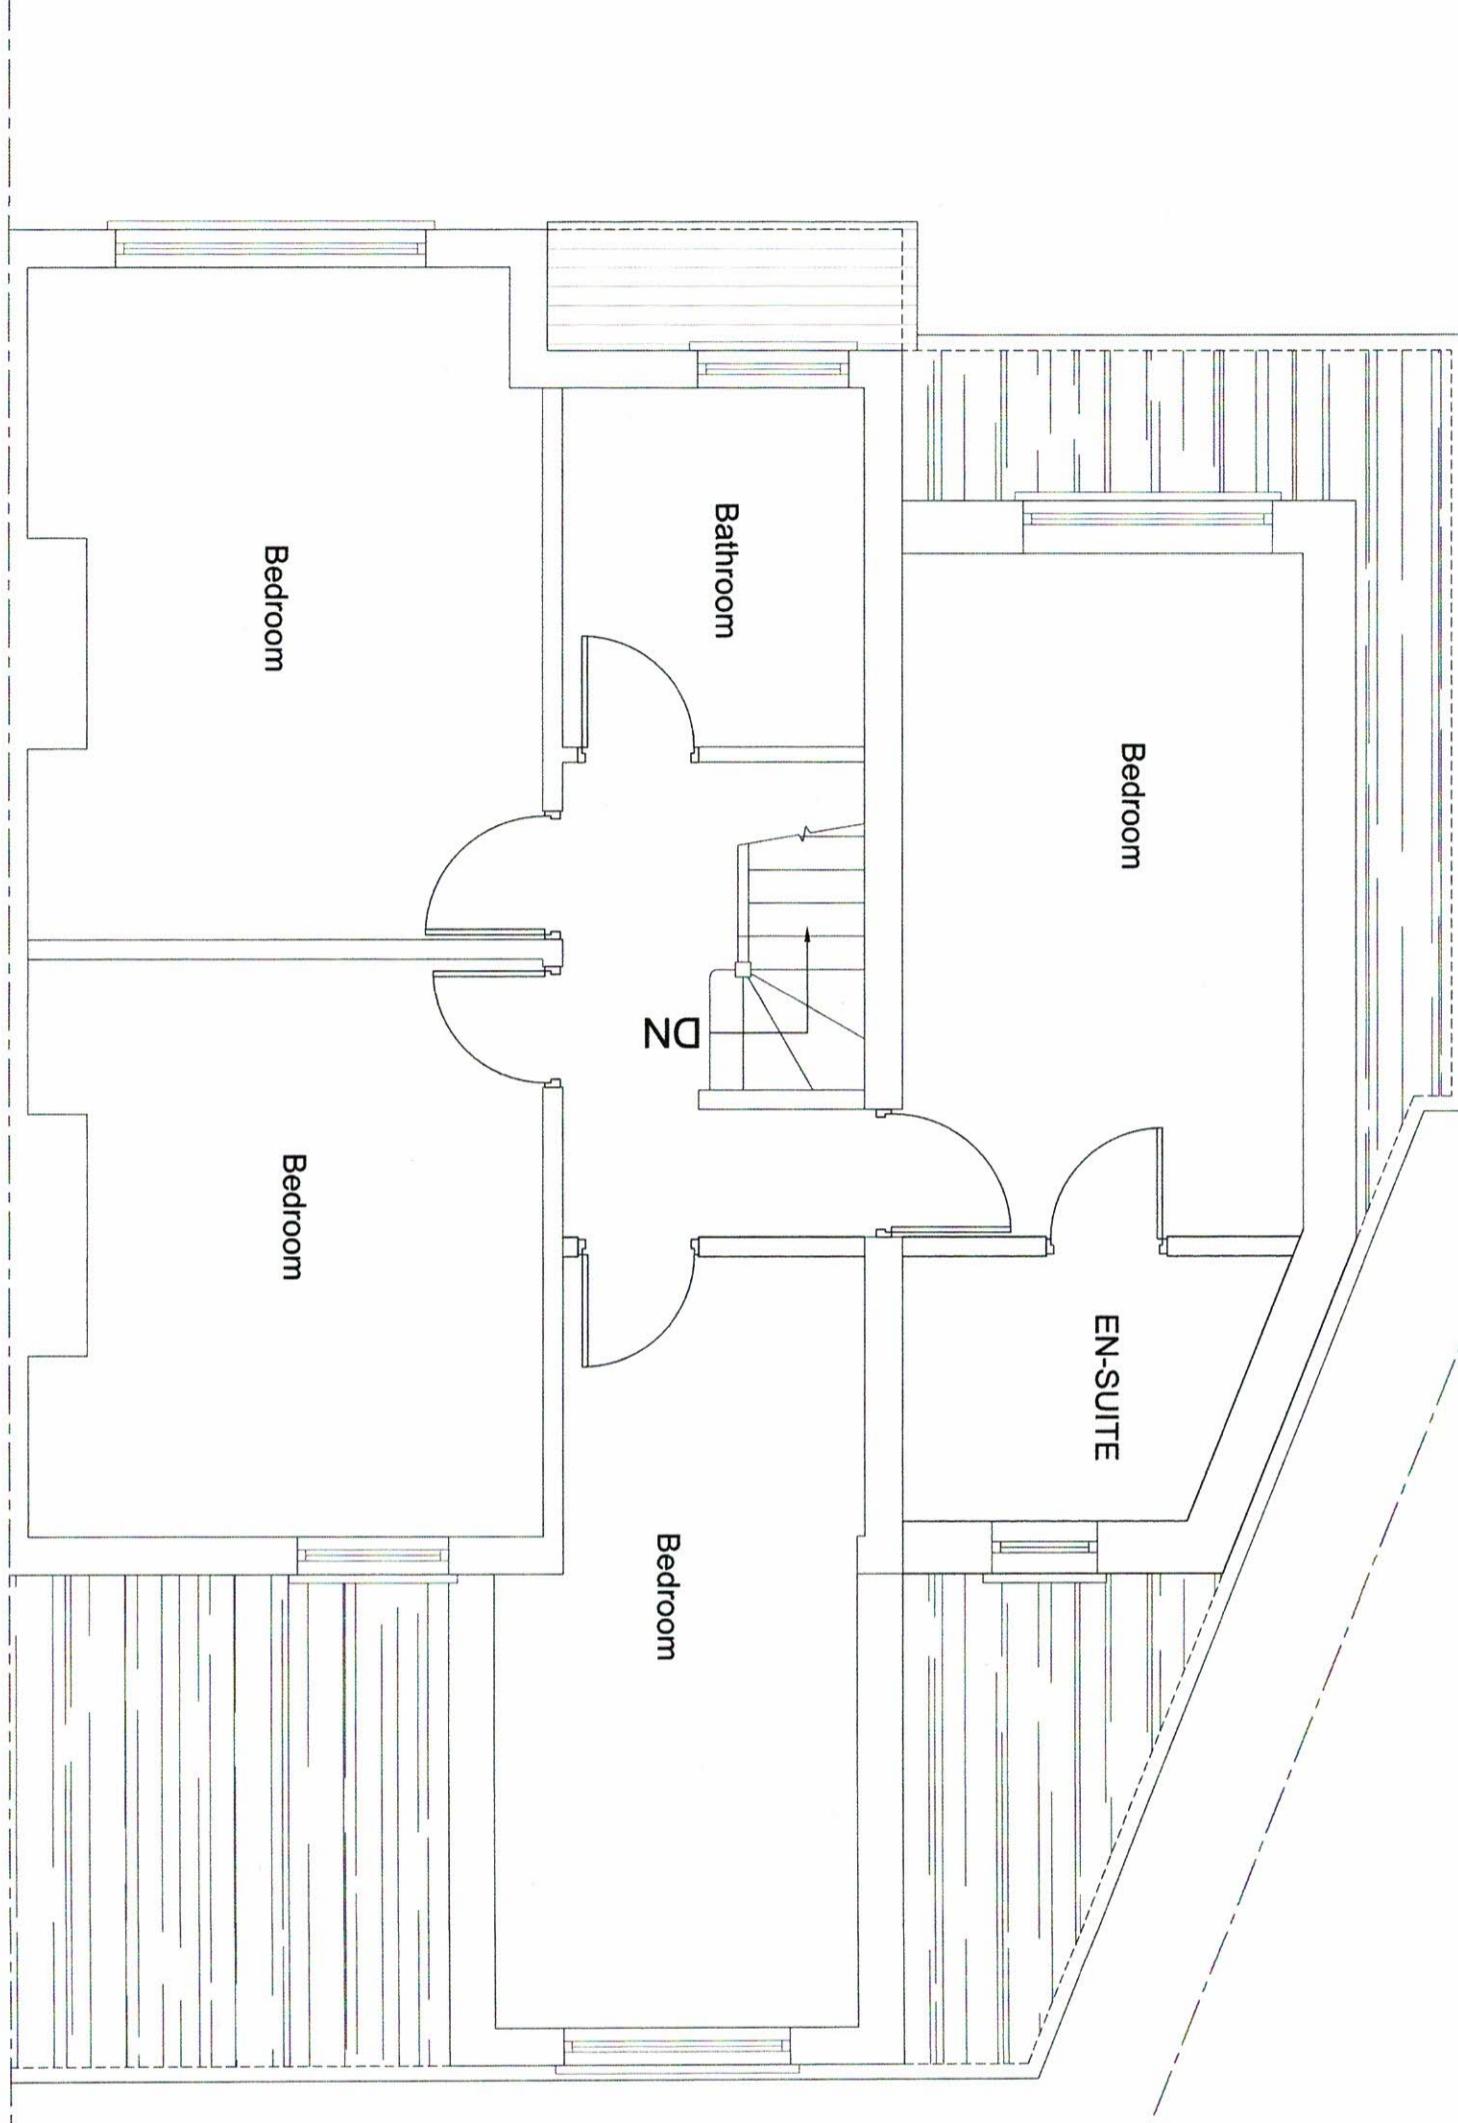

This drawing is the intellectual property of SIRA Designs and may not be reproduced, copied, or distributed, in full or in part, without prior written consent. The contractor/builder is responsible for verifying all dimensions on-site before starting any work. Only the dimensions marked on the drawing should be used for construction.

**SIRA DESIGN STUDIO**  
MOB. 07956 23 4848


**DATE: JUNE-2025**

**DRAWING NO: 2025/109/02**

**APPROVED DRAWINGS AT  
85 WIMBORNE AVENUE, HAYES UB4 0HH**

APPROVAL REF : 40539/APP/2022/2807

0 1 2 3 4 5 6 7 8 9 10m 1:100

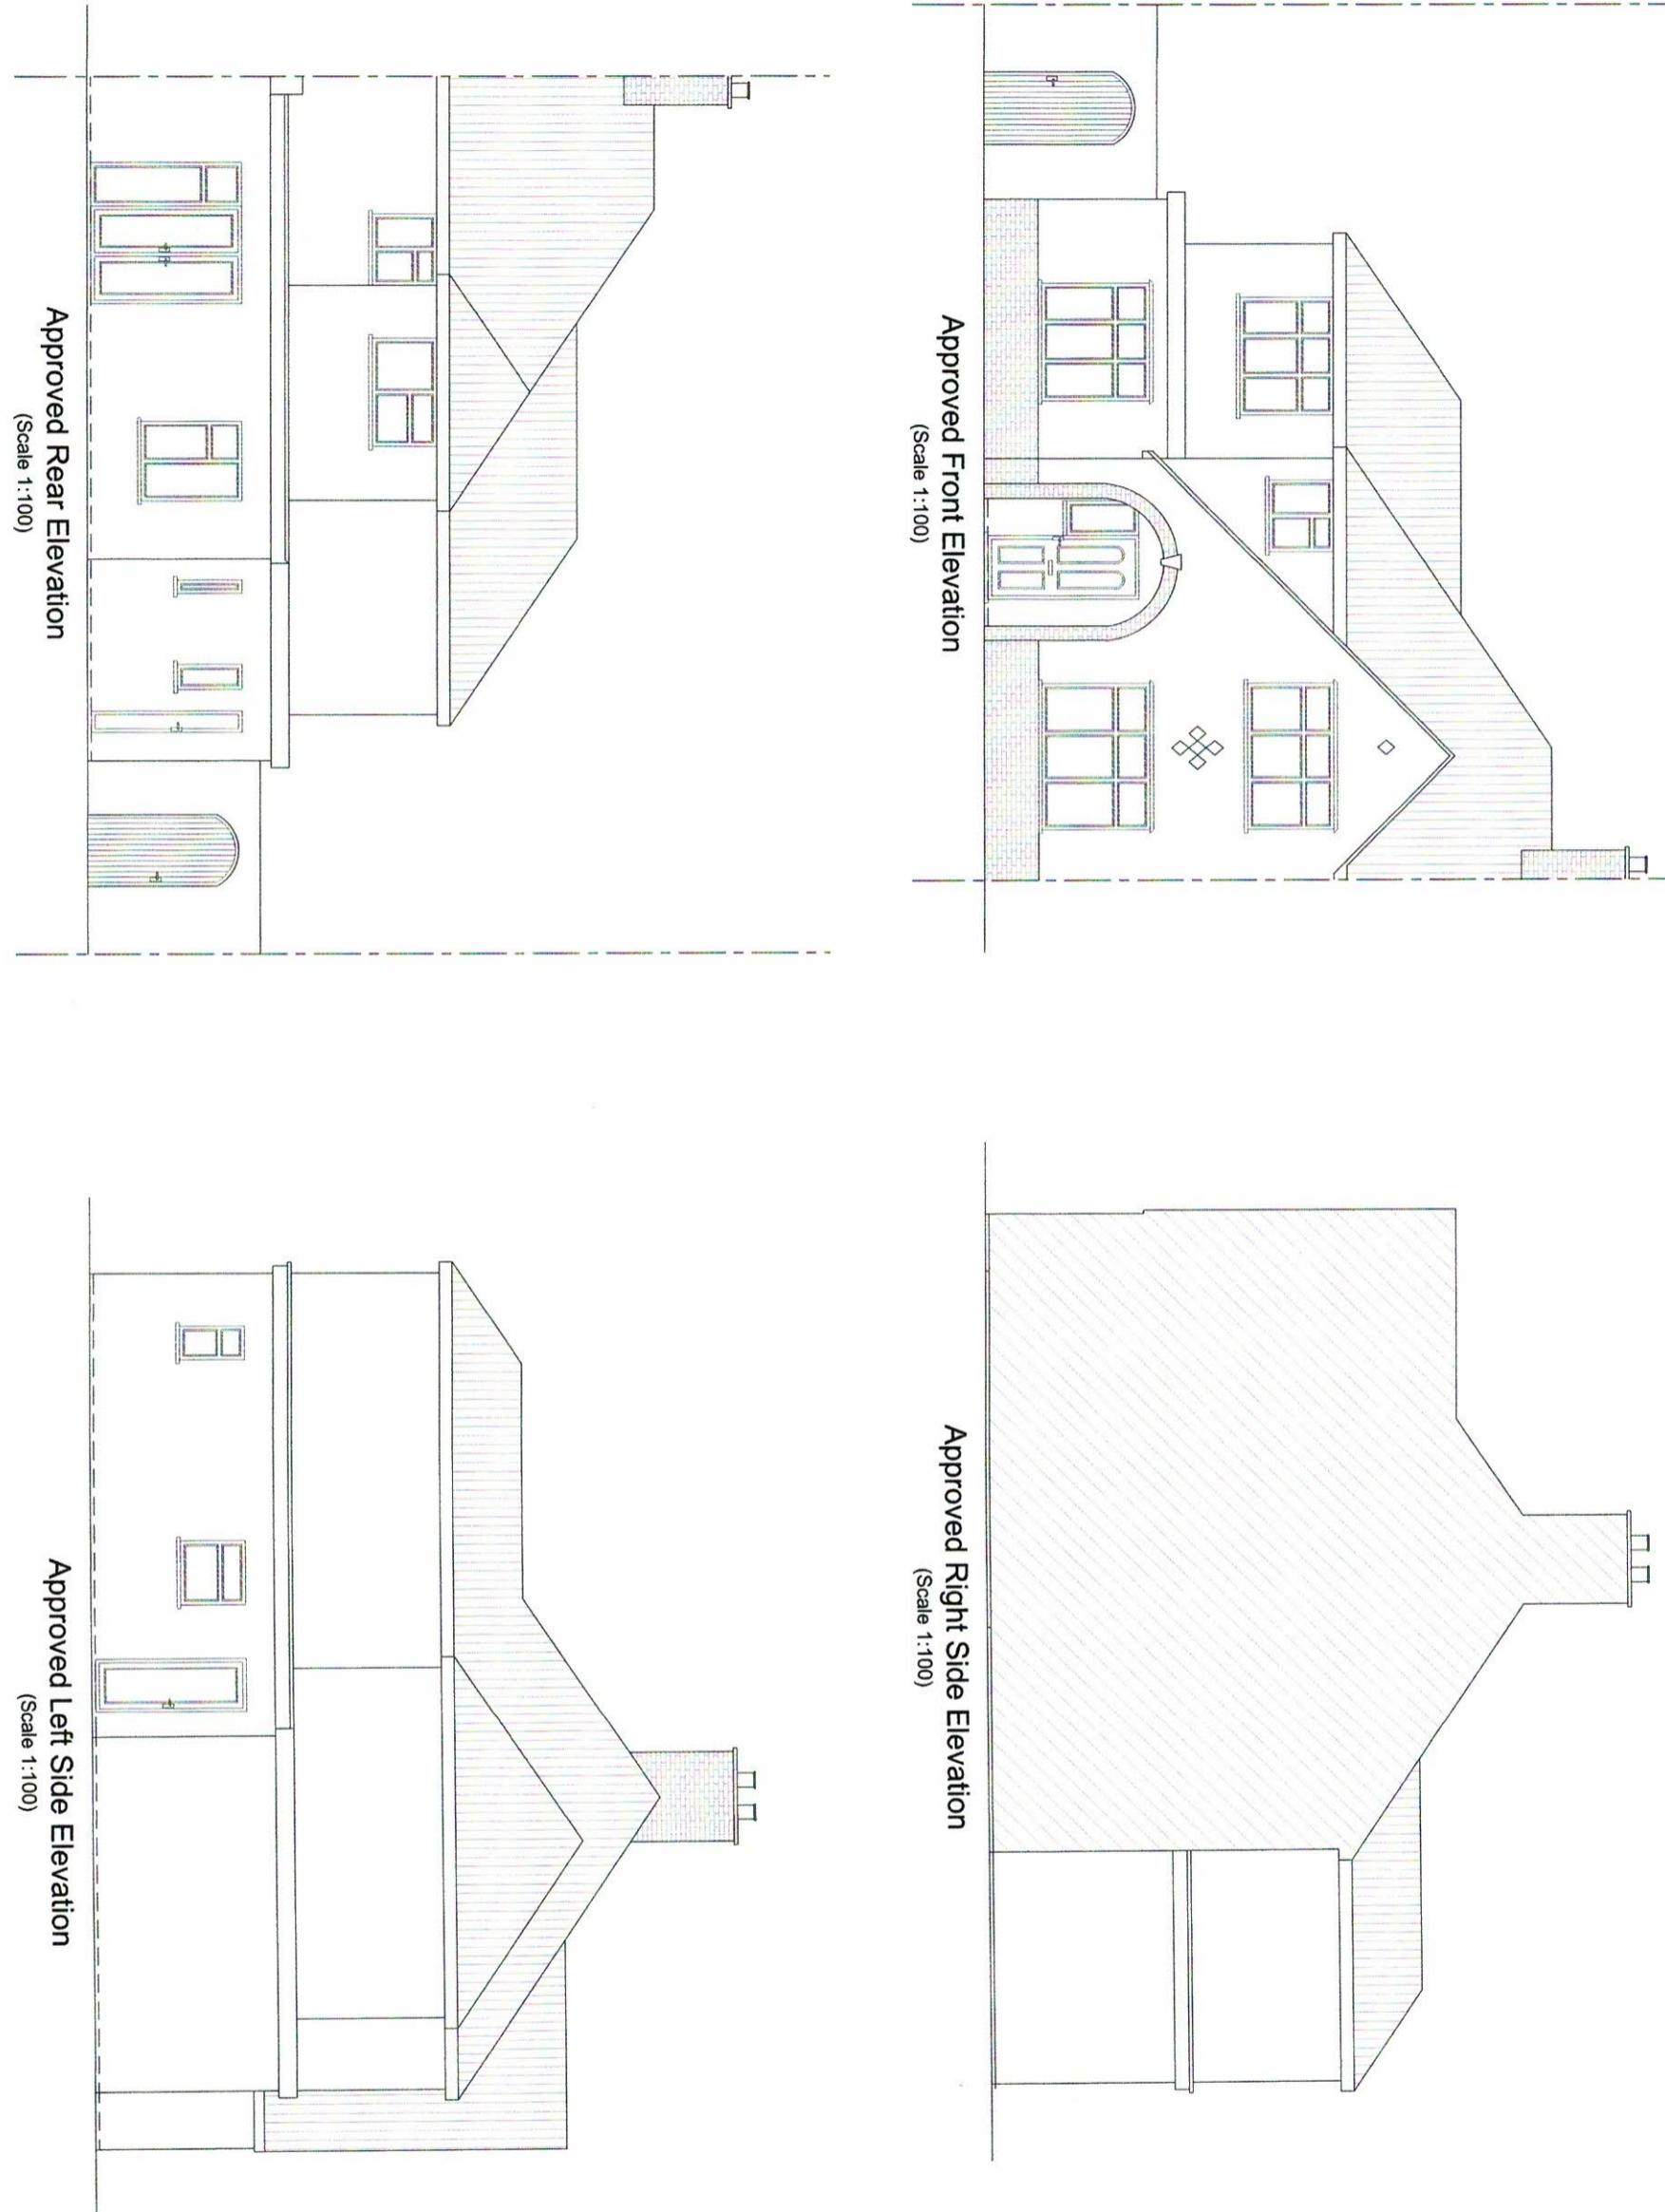

This drawing is the intellectual property of SIRA Designs and may not be reproduced, copied, or distributed, in full or in part, without prior written consent. The contractor/builder is responsible for verifying all dimensions on-site before starting any work. Only the dimensions marked on the drawing should be used for construction.


**SIRA DESIGN STUDIO**

MOB. 07956 23 4848

DATE: JUNE-2025

DRAWING NO: 2025/109/03

**PROPOSED CHANGES AT  
85 WIMBORNE AVENUE, HAYES UB4 0HH**

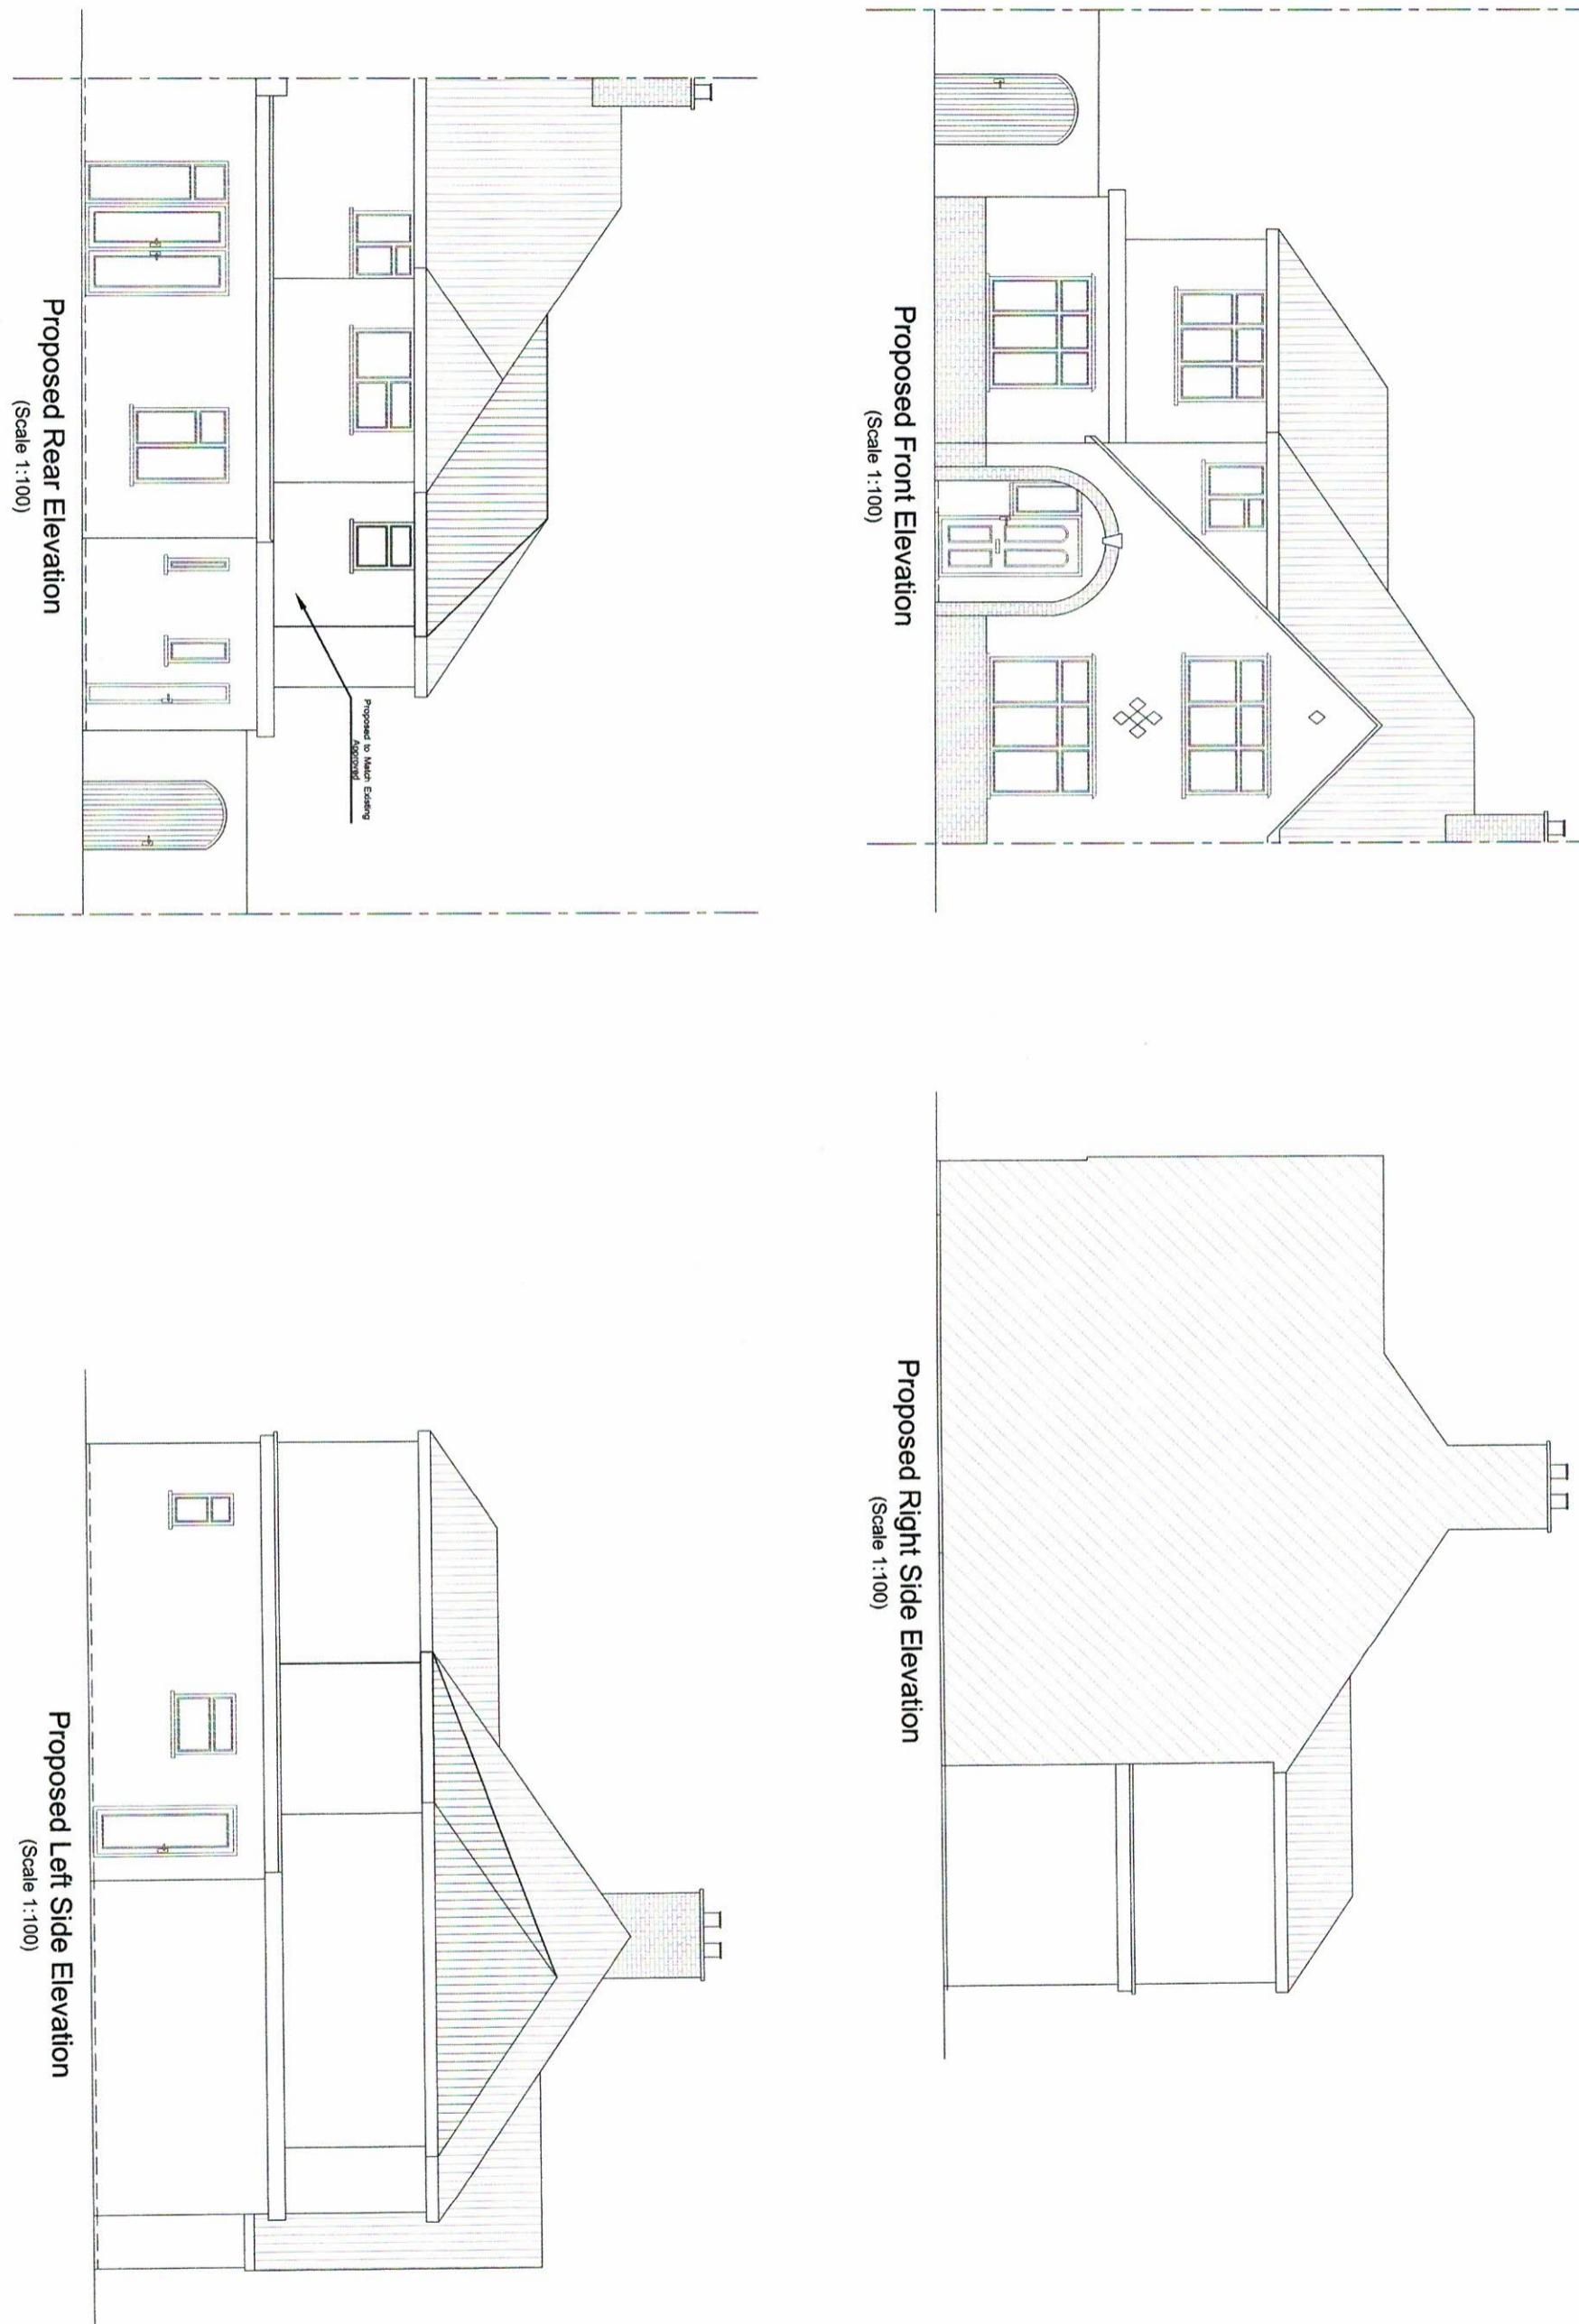

This drawing is the intellectual property of Sira Designs and may not be reproduced, copied, or distributed in full or in part, without prior written consent. The contractor/builder is responsible for verifying all dimensions on-site before starting any work. Only the dimensions marked on the drawing should be used for construction.

**SIRA DESIGN STUDIO**  
MOB. 07956 23 4848

DATE: JUNE-2025

DRAWING NO: 2025/109/04