


**APPROVED DRAWINGS AT
85 WIMBORNE AVENUE, HAYES UB4 0HH**

APPROVAL REF : 40539/APP/2022/2807

(Scale 1:50)

Approved First Floor Plan

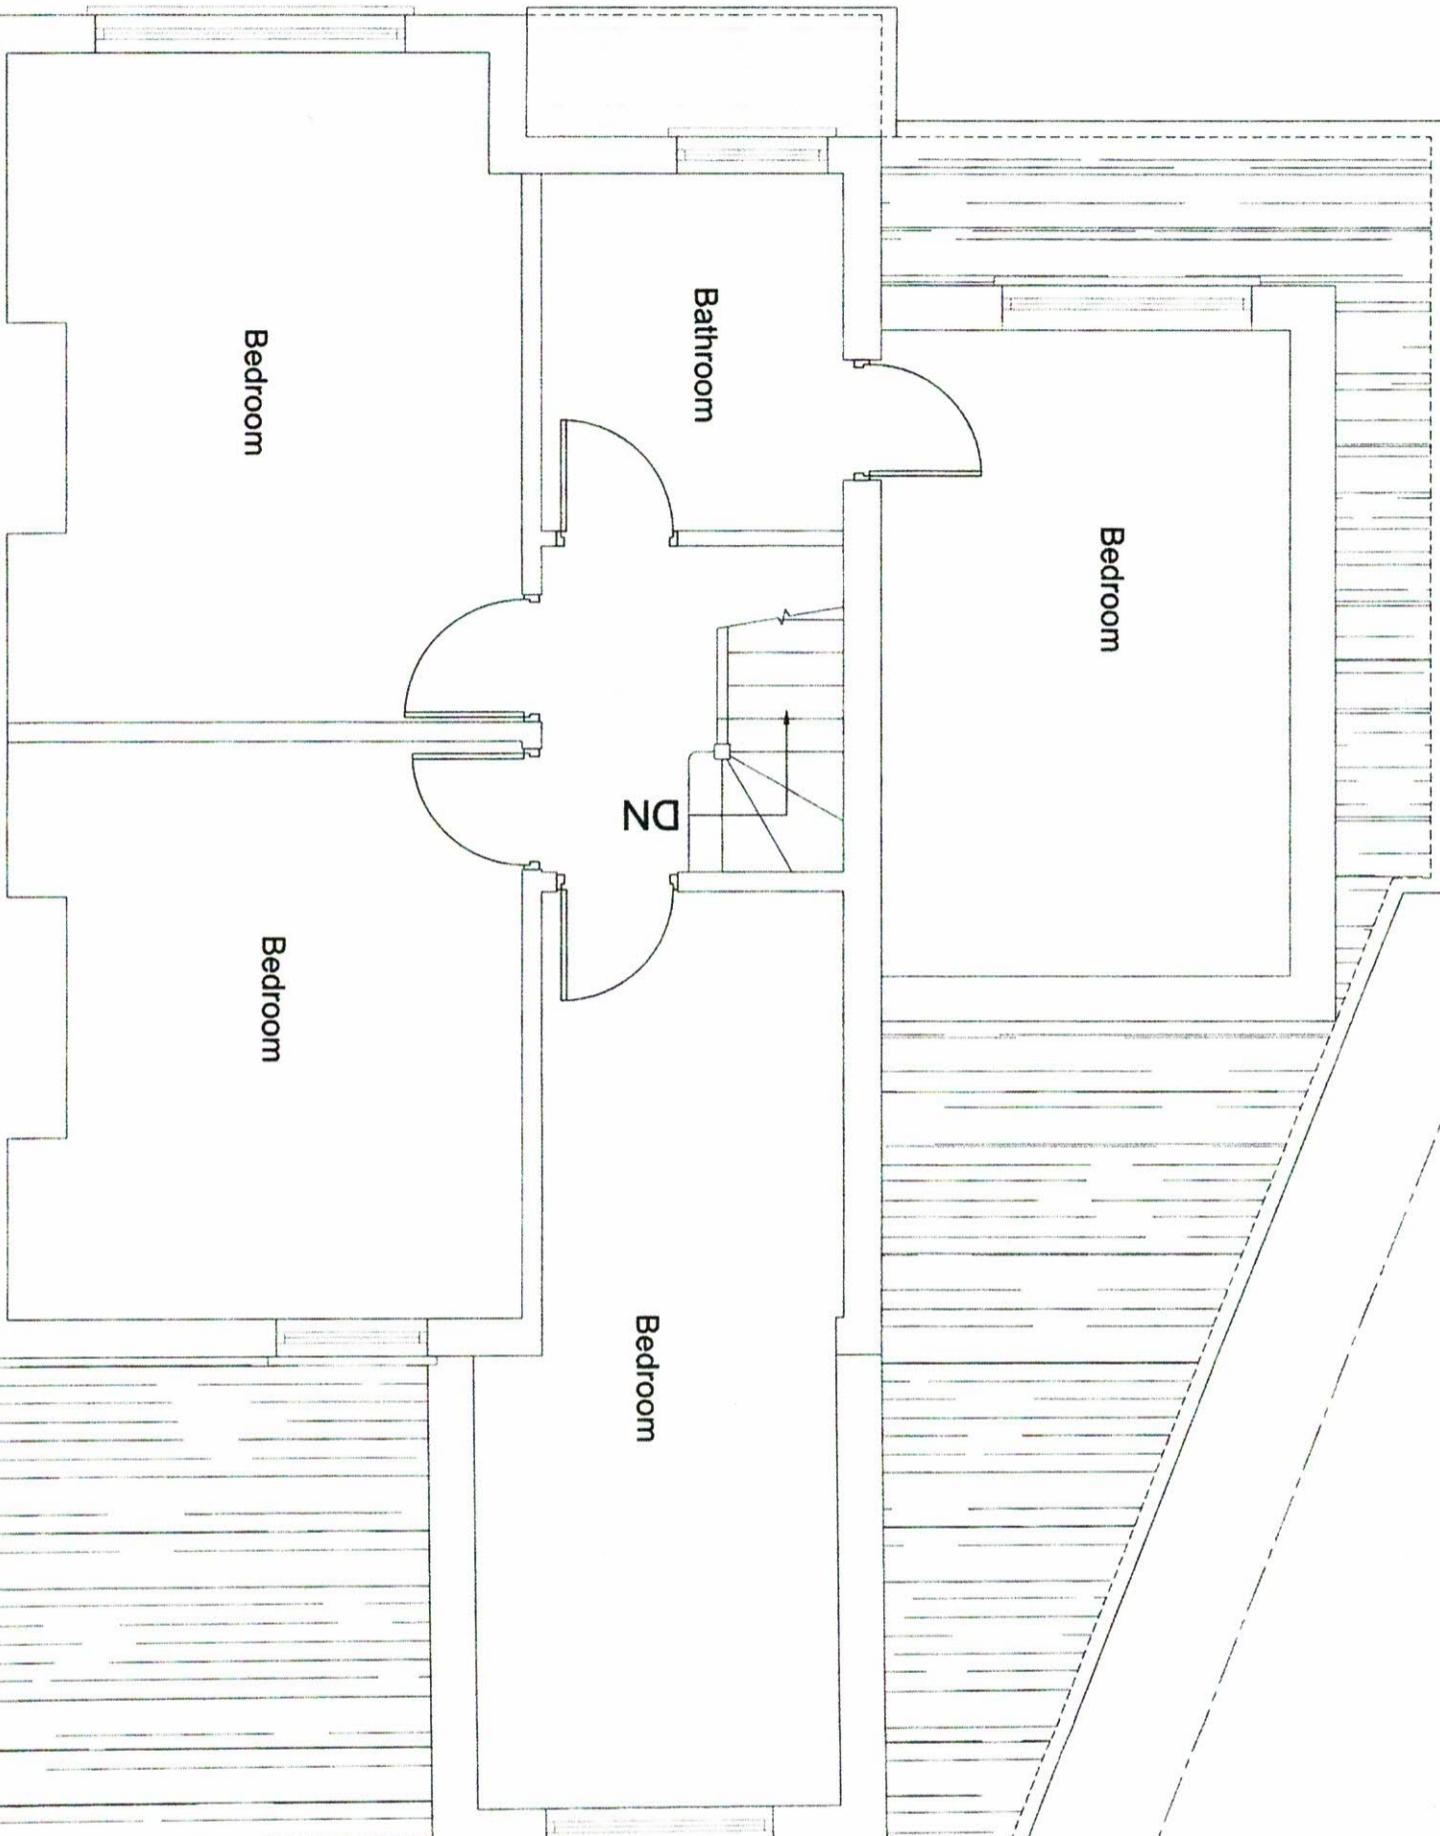

This drawing is the intellectual property of SIRA Designs and may not be reproduced, copied, or distributed, in full or in part, without prior written consent. The contractor/builder is responsible for verifying all dimensions on-site before starting any work. Only the dimensions marked on the drawing should be used for construction.

SIRA DESIGN STUDIO

MOB. 07956 23 4848


DATE: JUNE-2025

DRAWING NO: 2025/109/01

**PROPOSED CHANGES AT
85 WIMBORNE AVENUE, HAYES UB4 0HH**

Proposed First Floor Plan

(Scale 1:50)

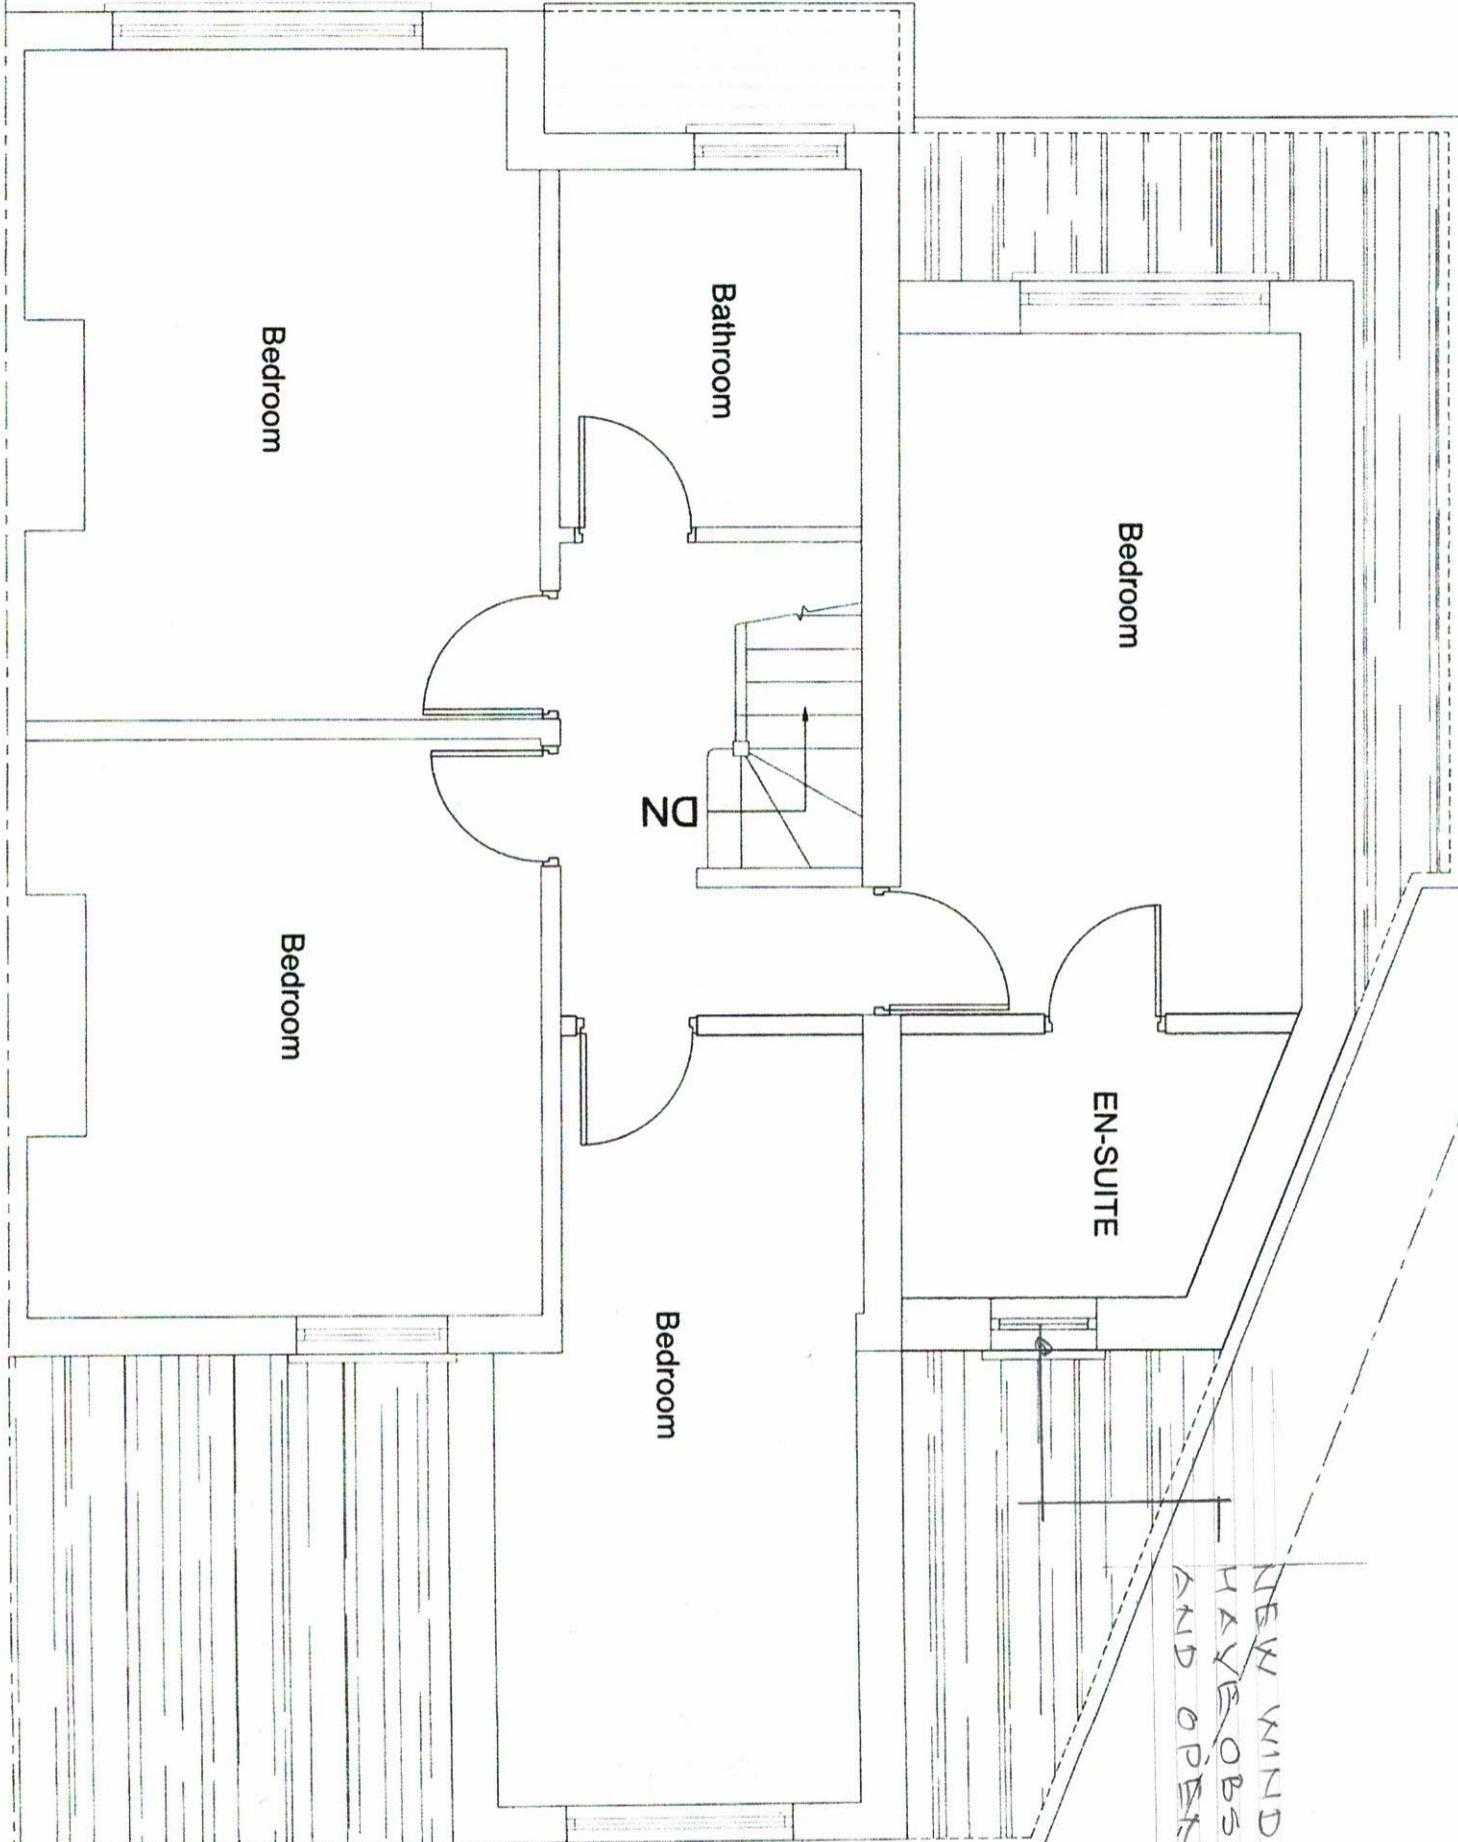

This drawing is the intellectual property of SIRa Designs and may not be reproduced, copied, or distributed, in full or in part, without prior written consent. The contractor/builder is responsible for verifying all dimensions on-site before starting any work. Only the dimensions marked on the drawing should be used for construction.

SIRa DESIGN STUDIO
MOB. 07956 23 4848





DATE: JUNE-2025

DRAWING NO: 2025/109/02

**APPROVED DRAWINGS AT
85 WIMBORNE AVENUE, HAYES UB4 0HH**

APPROVAL REF : 40539/APP/2022/2807

This drawing is the intellectual property of SIRA Designs and may not be reproduced, copied, or distributed, in full or in part, without prior written consent. The contractor/builder is responsible for verifying all dimensions on-site before starting any work. Only the dimensions marked on the drawing should be used for construction.

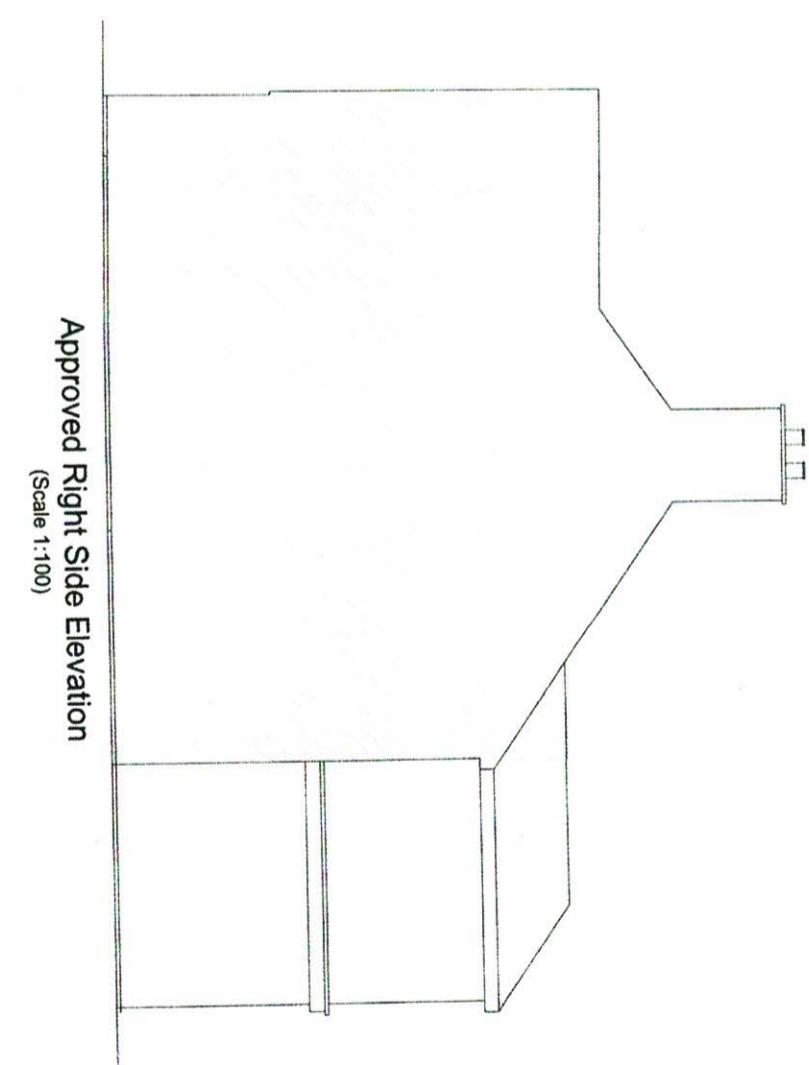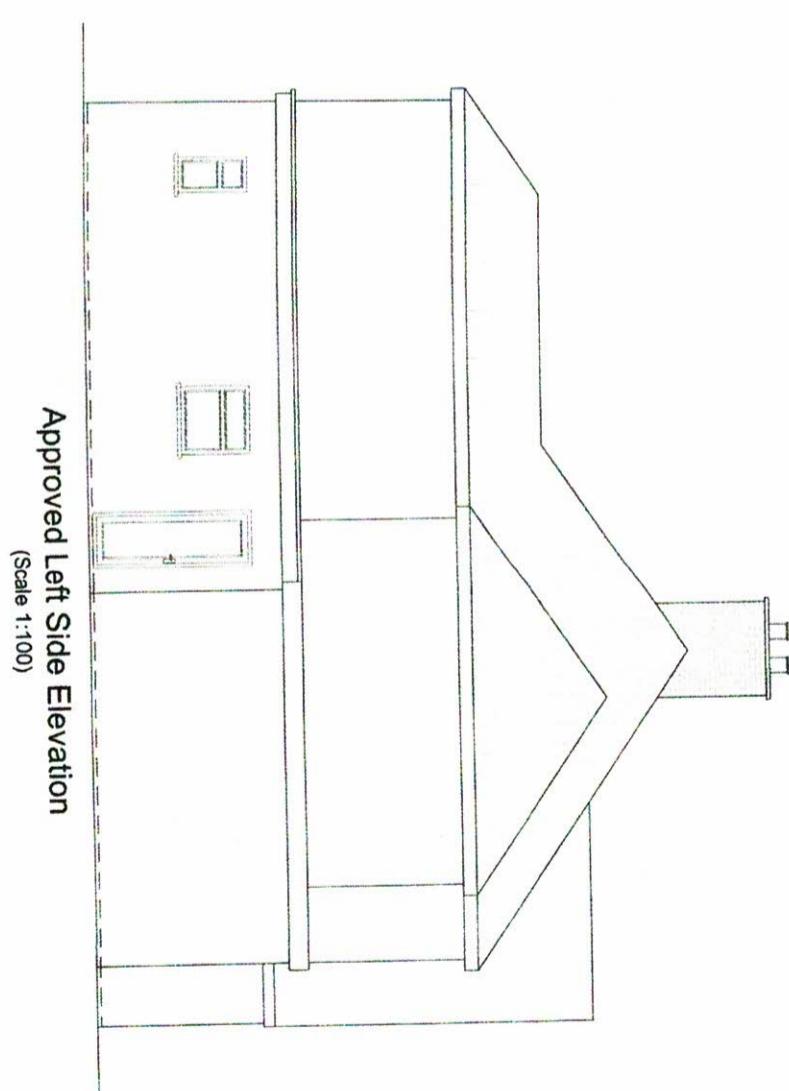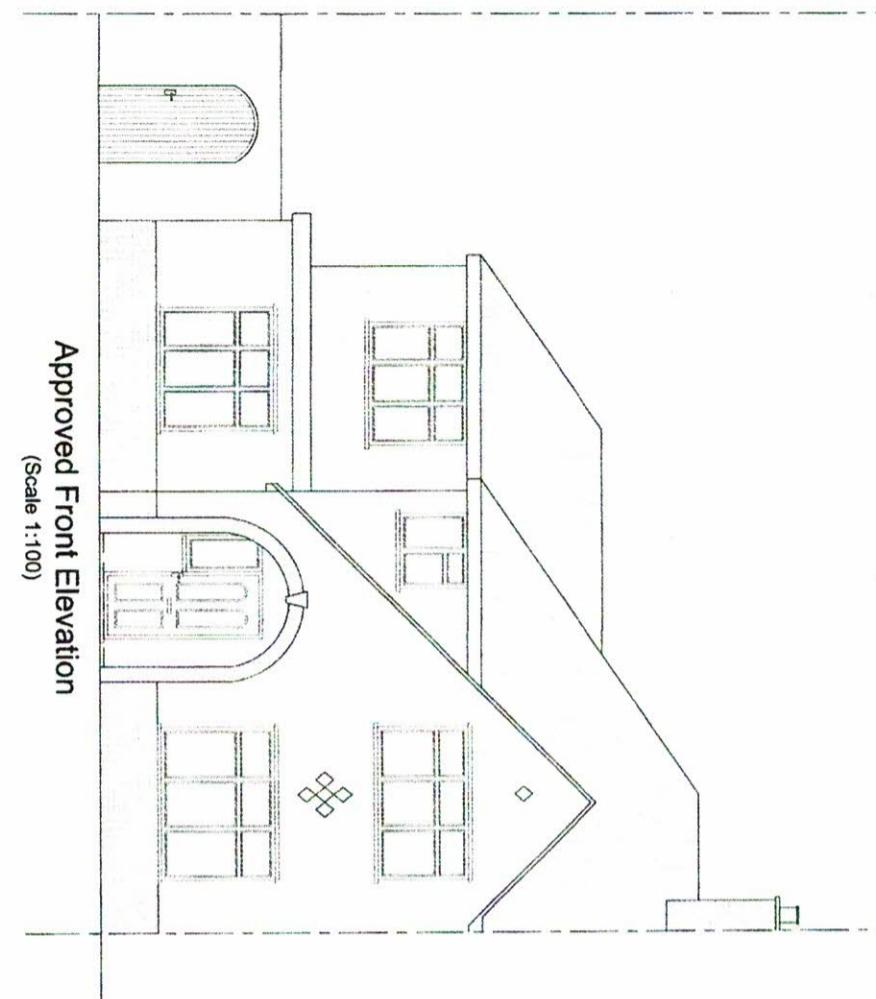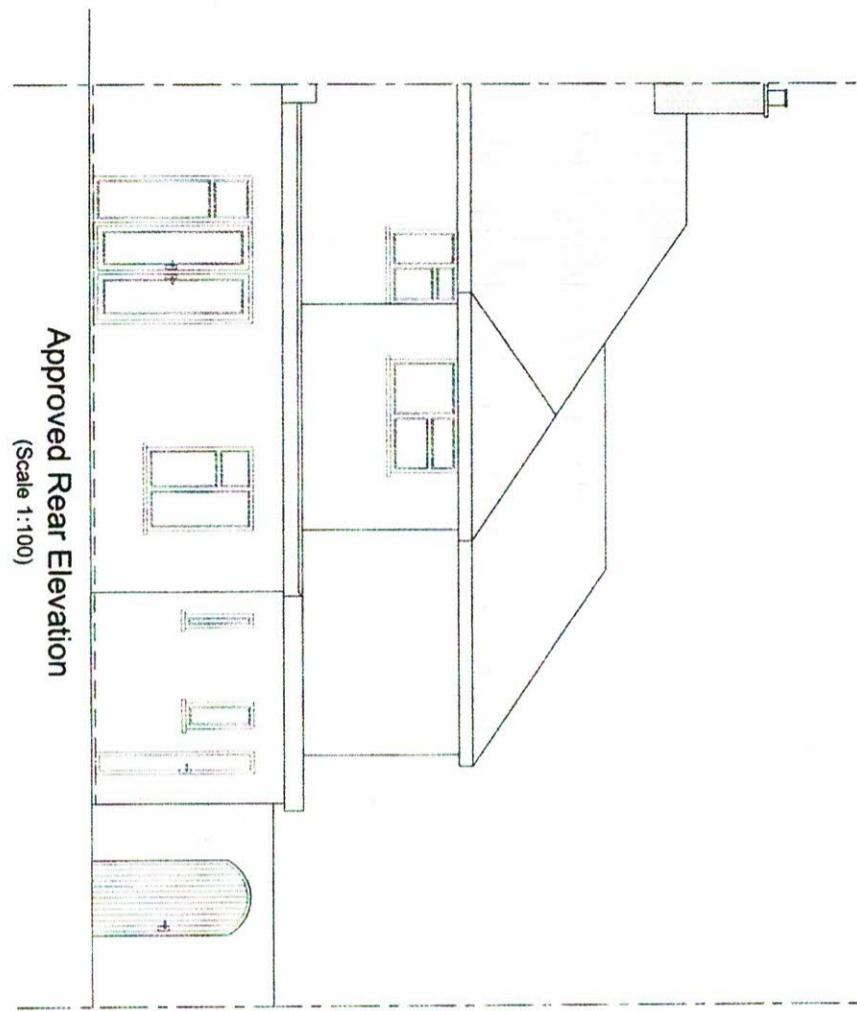


SIRA DESIGN STUDIO

MOB. 07956 23 4848

DATE: JUNE-2025

DRAWING NO: 2025/109/03

**PROPOSED CHANGES AT
85 WIMBORNE AVENUE, HAYES UB4 0HH**

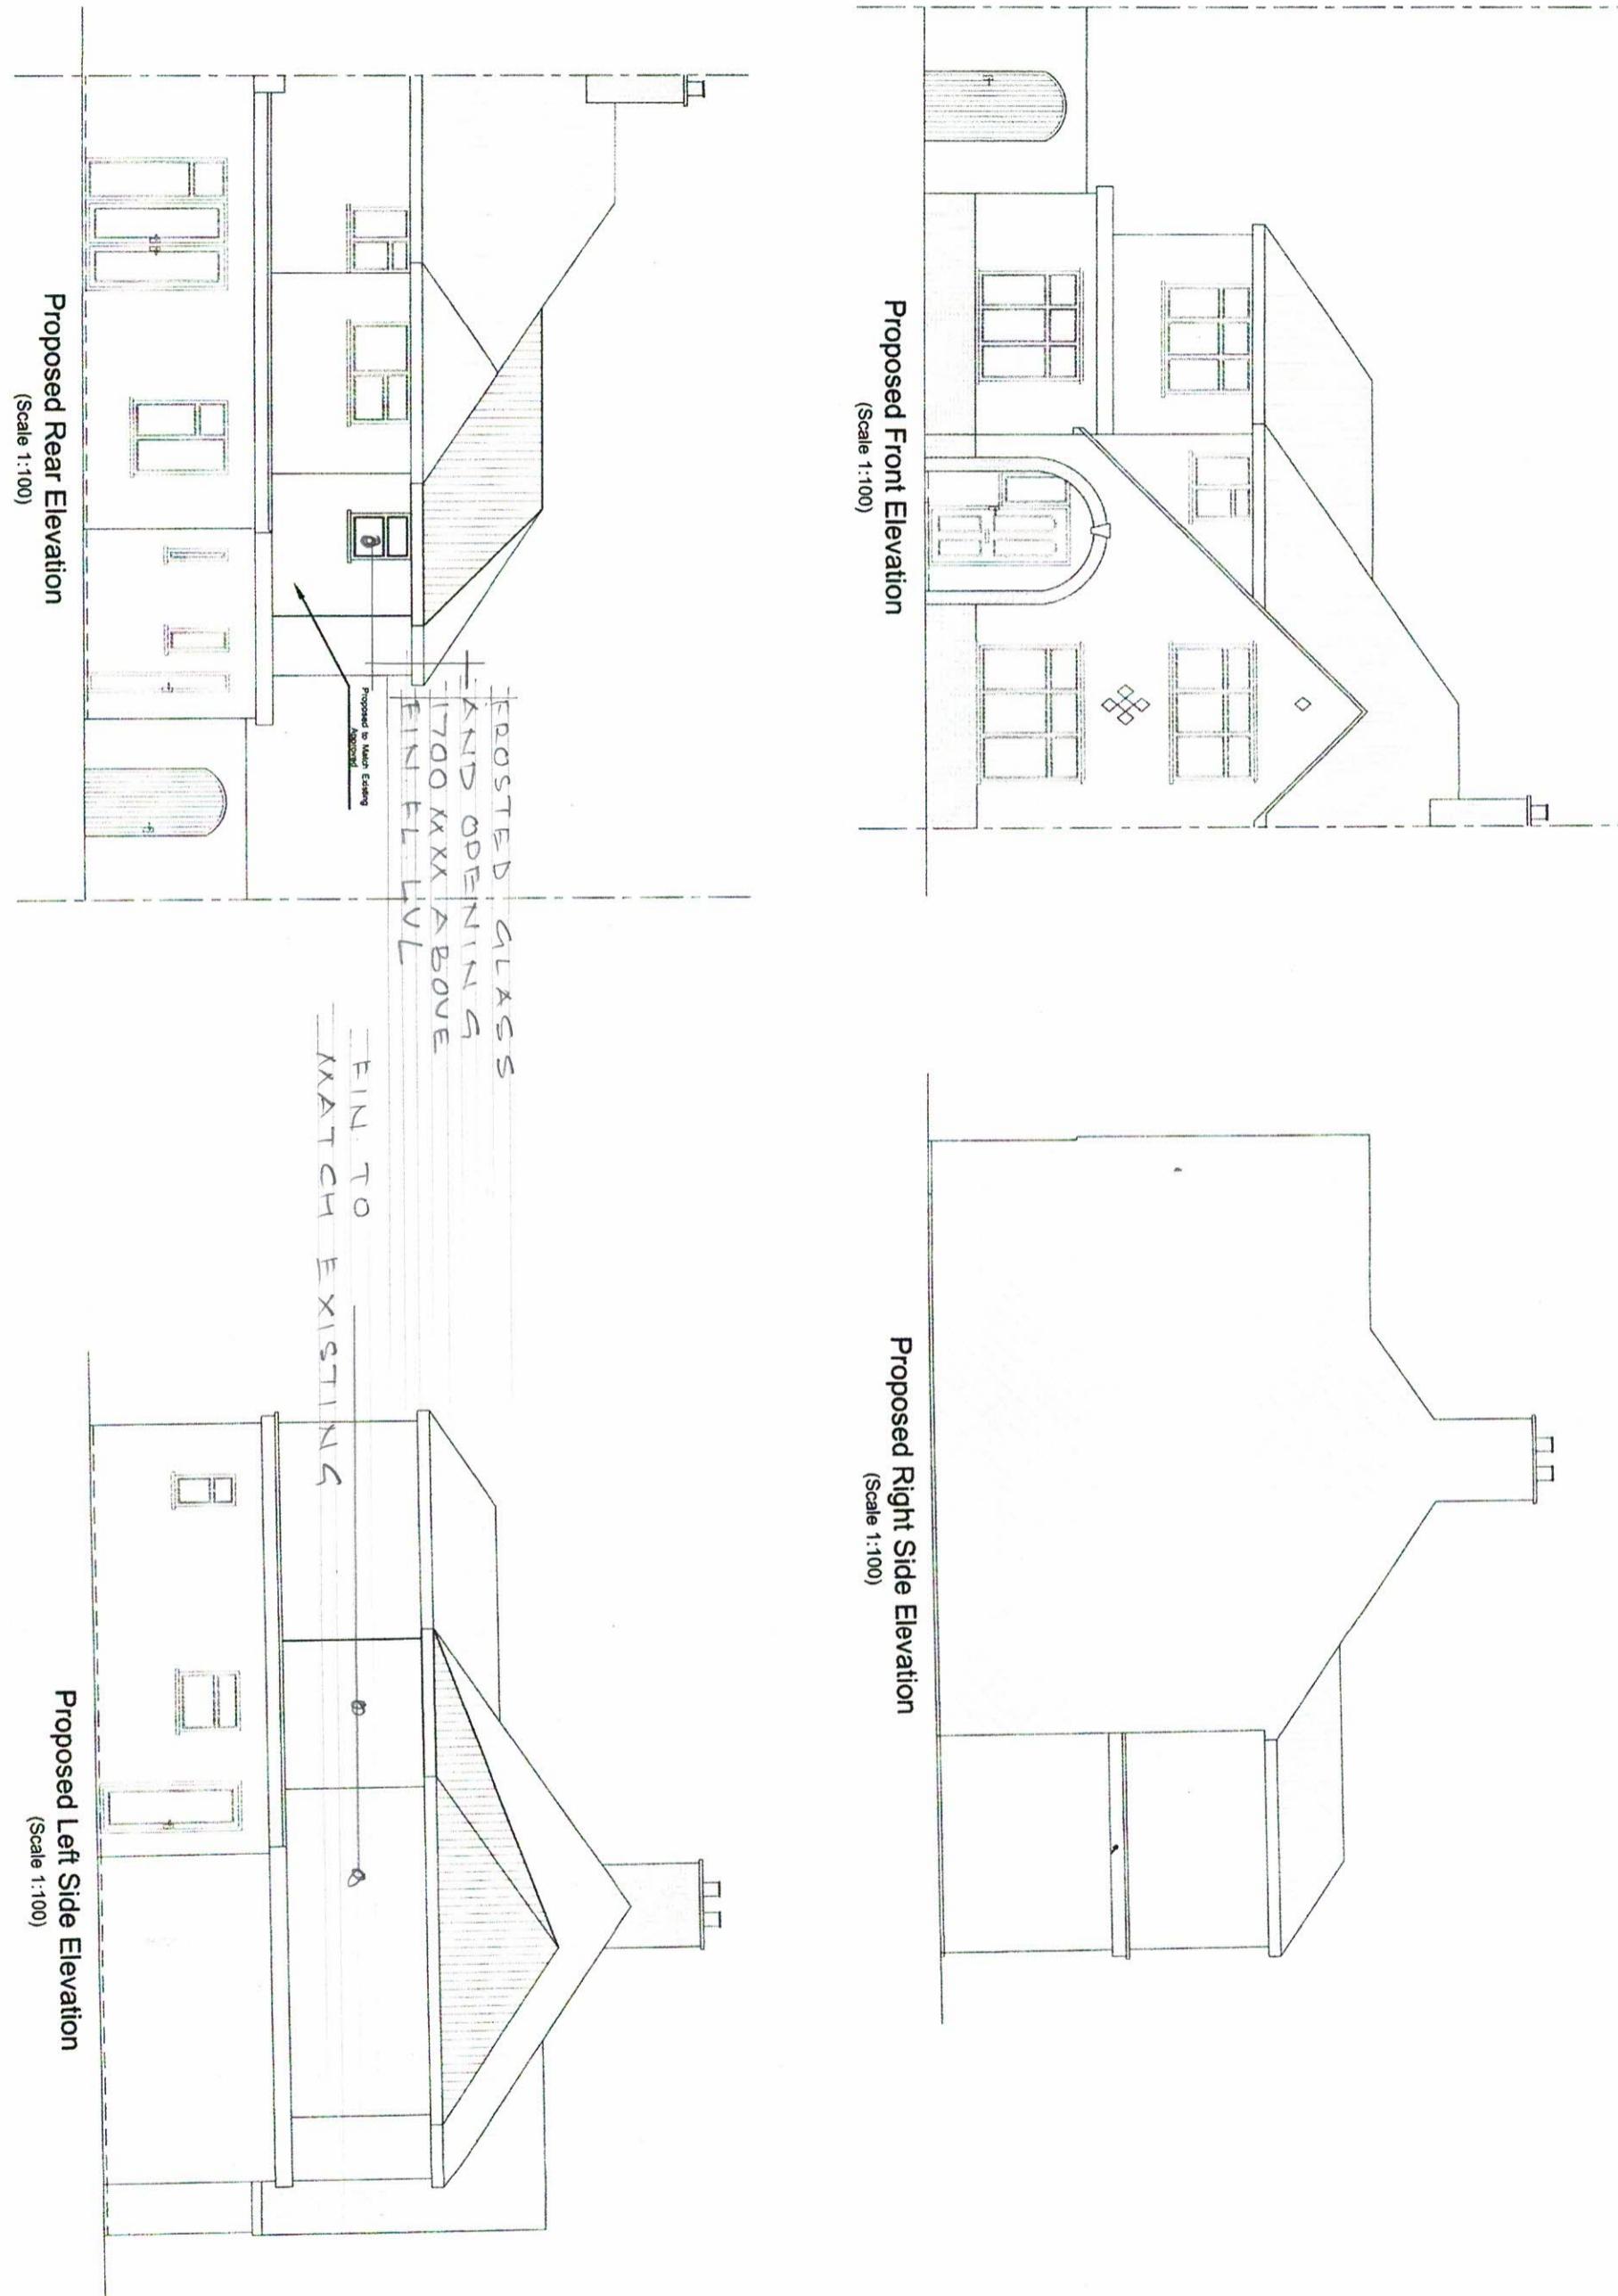

This drawing is the intellectual property of SIRA Designs and may not be reproduced, copied, or distributed, in full or in part, without prior written consent. The contractor/builder is responsible for verifying all dimensions on-site before starting any work. Only the dimensions marked on the drawing should be used for construction.

SIRA DESIGN STUDIO
MOB. 07956 23 4848

DATE: JUNE-2025

DRAWING NO: 2025/109/04