


Existing Ground Floor Plan
(Scale 1:100)



Approved First Floor Plan
(Scale 1:100)

APPROVAL REF : 40539/APP/2022/2807

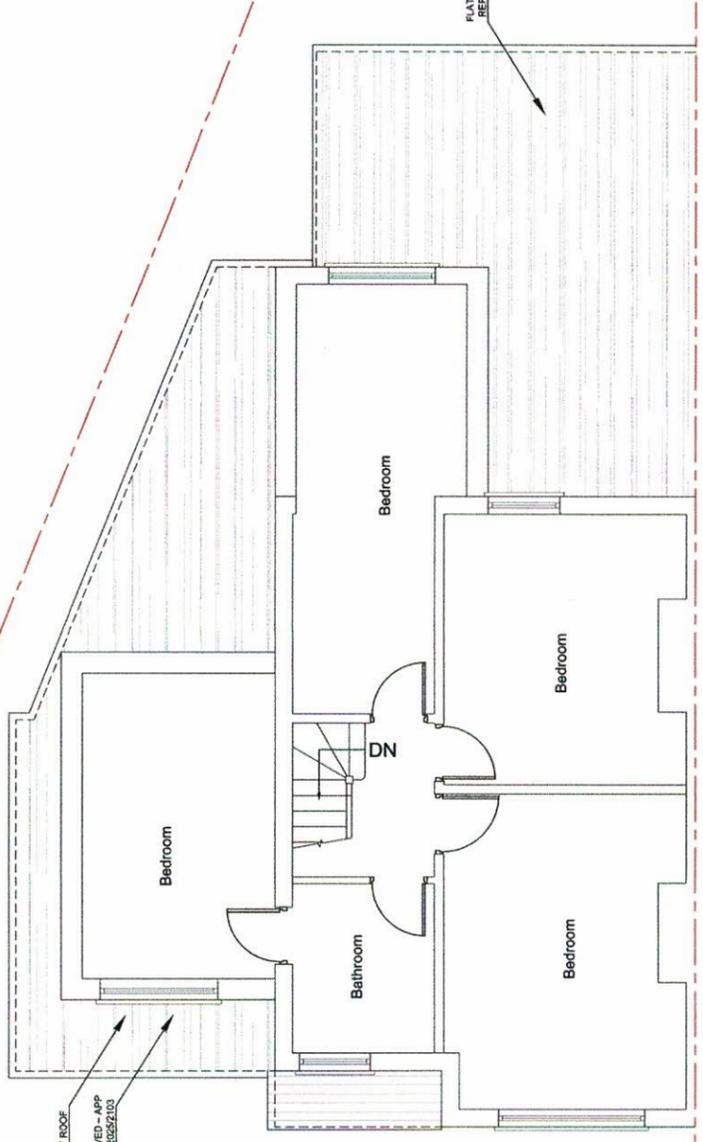


This drawing is the intellectual property of SIRA Designs and may not be reproduced, copied, or distributed, in full or in part, without prior written consent. The contractor/builder is responsible for verifying all dimensions on-site before starting any work. Only the dimensions marked on the drawing should be used for construction.

PROPOSED ROOF CHANGES
85 WIMBORNE AVENUE, HAYES UB4 0HH


SIRA DESIGN STUDIO
 MOB. 07956 23 4848

DATE: JAN-2026


DRAWING NO: 2025/115/01

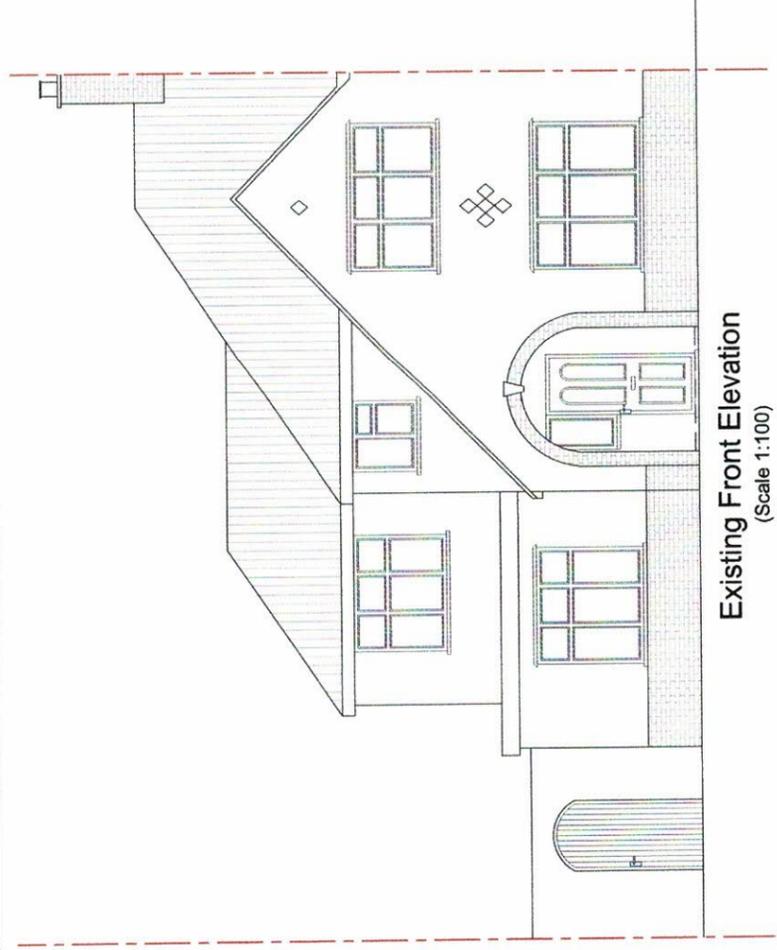


Existing Front Elevation
(Scale 1:100)

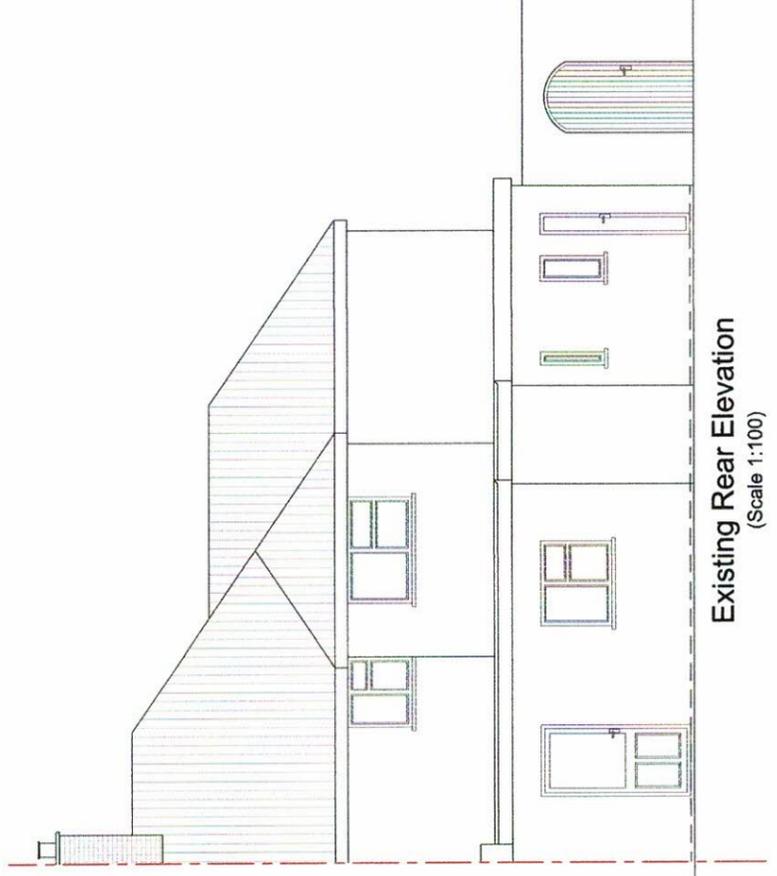

Existing Rear Elevation
(Scale 1:100)

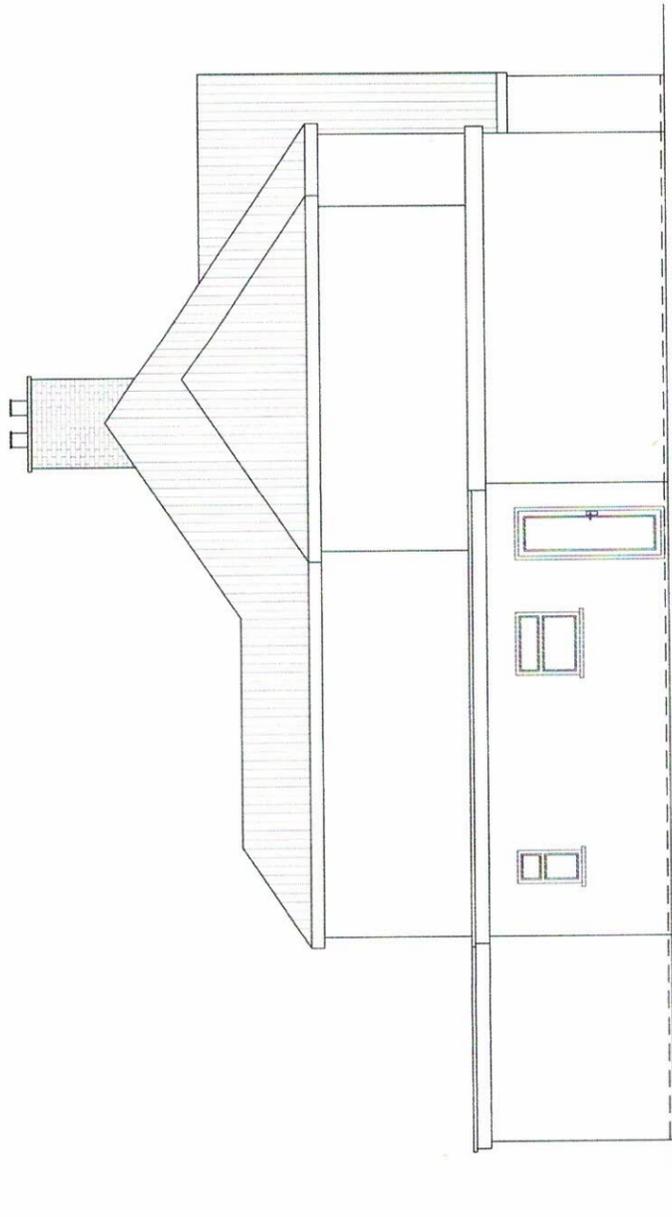


Existing Left Side Elevation
(Scale 1:100)

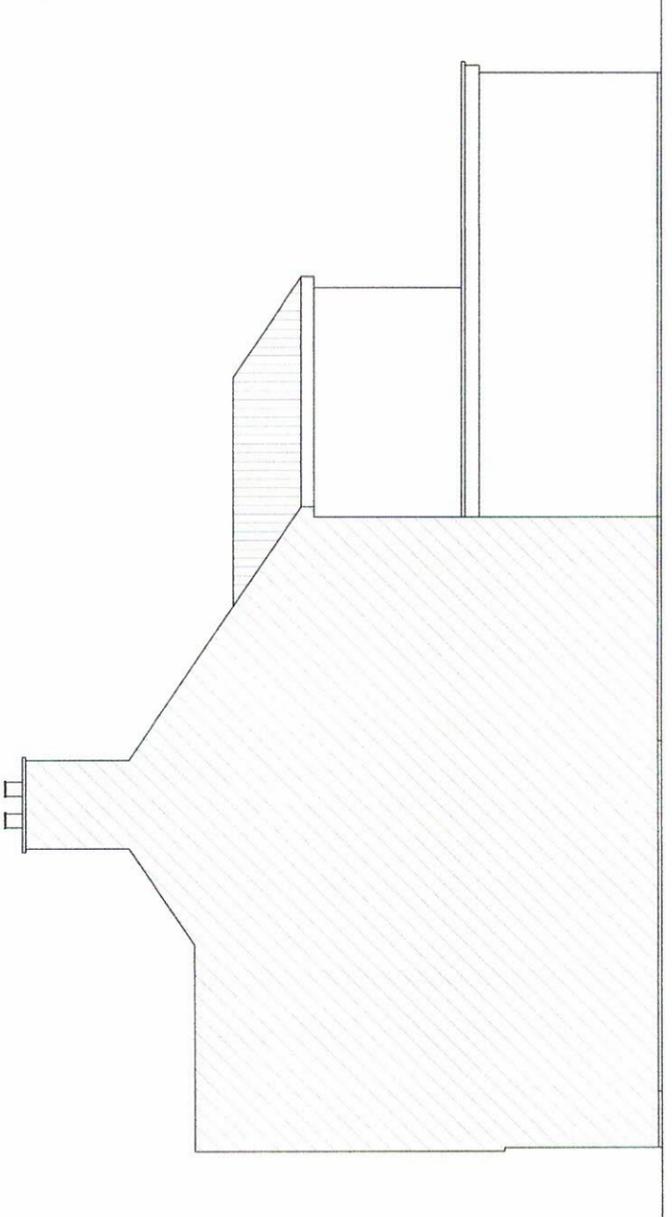

Existing Right Side Elevation
(Scale 1:100)

APPROVAL REF : 40539/APP/2022/2807

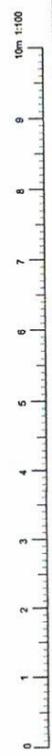


This drawing is the intellectual property of SIRA Designs and may not be reproduced, copied, or distributed, in full or in part, without prior written consent. The contractor/builder is responsible for verifying all dimensions on-site before starting any work. Only the dimensions marked on the drawing should be used for construction.

PROPOSED ROOF CHANGES
85 WIMBORNE AVENUE, HAYES UB4 0HH


SIRA DESIGN STUDIO
 MOB. 07956 23 4848

DATE: JAN-2026

DRAWING NO: 2025/115/02

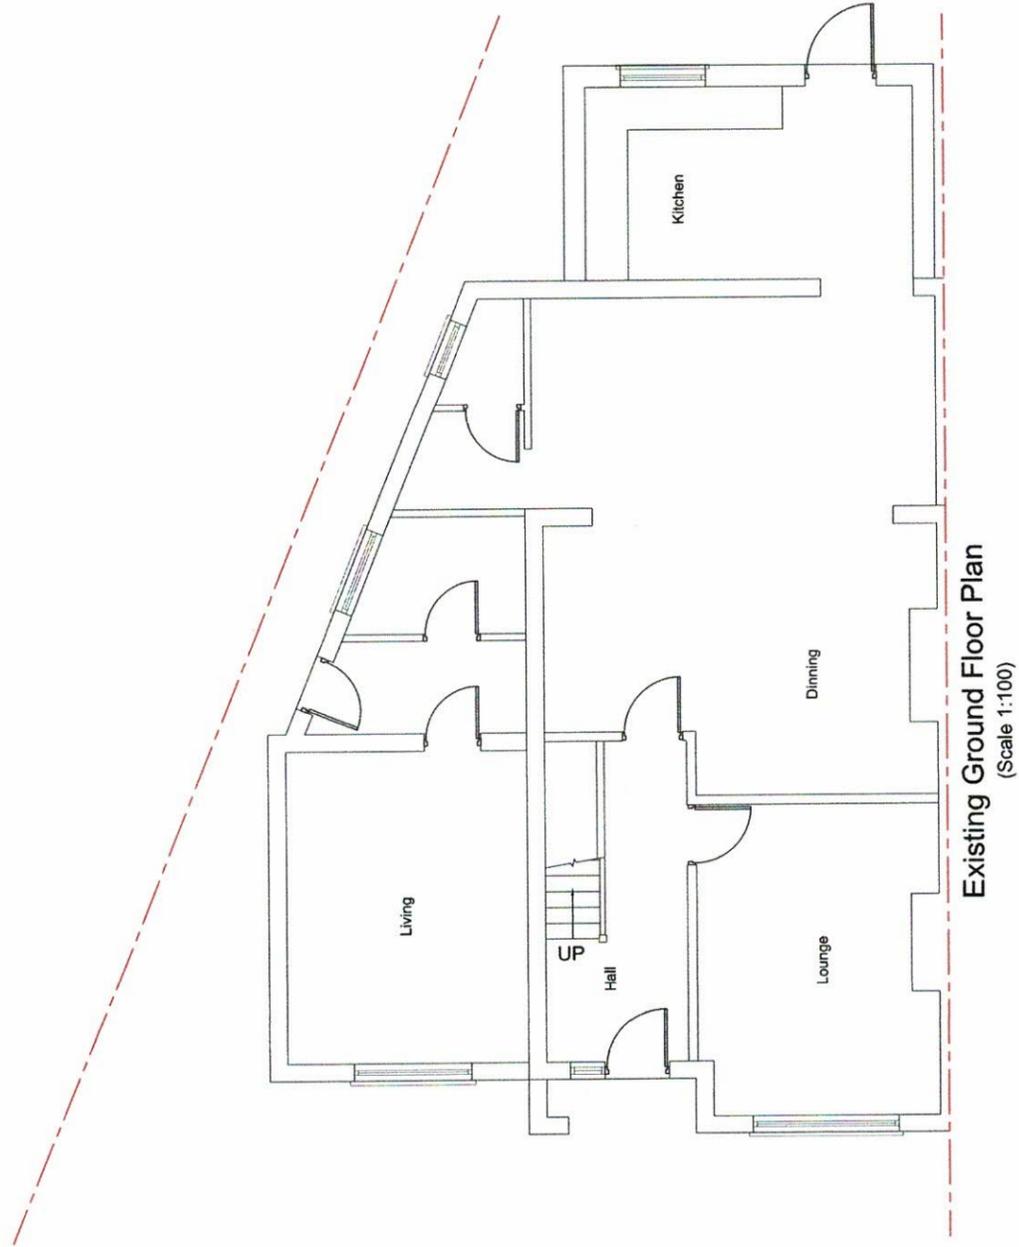

Existing Ground Floor Plan
(Scale 1:100)

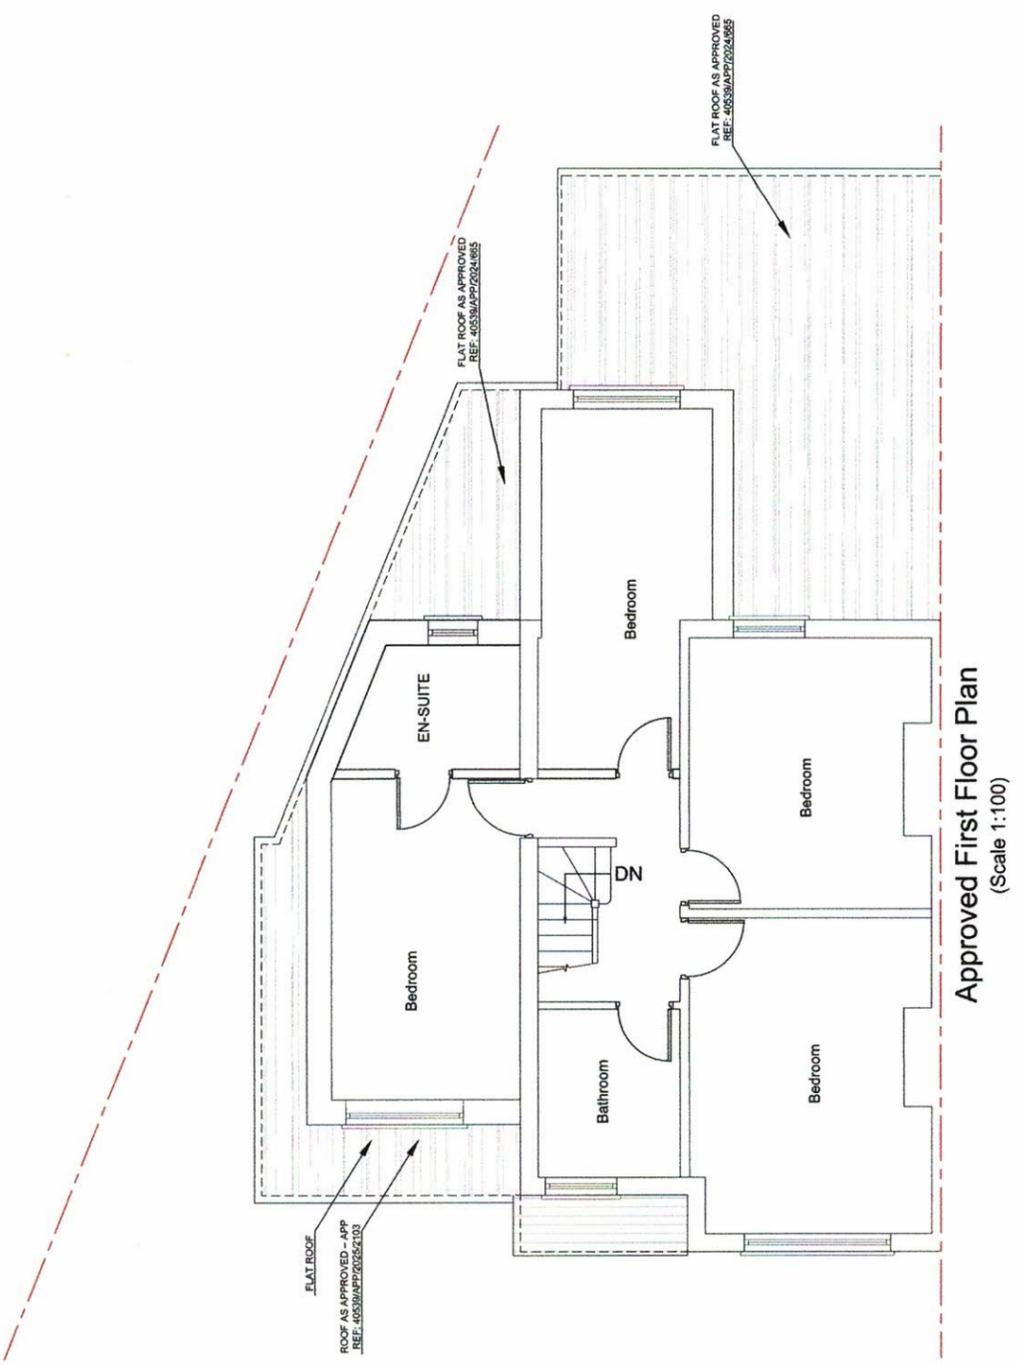

Approved First Floor Plan
(Scale 1:100)

APPROVAL REF : 40539/APP/2022/2807



This drawing is the intellectual property of SIRA Designs and may not be reproduced, copied, or distributed, in full or in part, without prior written consent. The contractor/builder is responsible for verifying all dimensions on-site before starting any work. Only the dimensions marked on the drawing should be used for construction.

PROPOSED ROOF CHANGES
85 WIMBORNE AVENUE, HAYES UB4 0HH


SIRA DESIGN STUDIO
 MOB. 07956 23 4848

DATE: JAN-2026

DRAWING NO: 2025/115/03




Approved Front Elevation
(Scale 1:100)

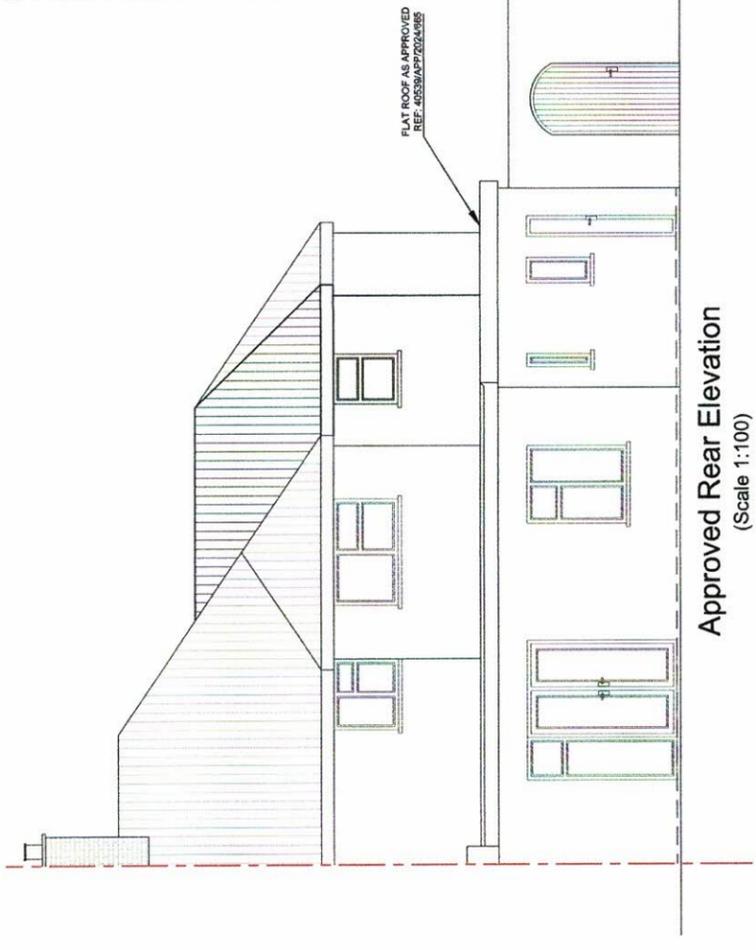


Approved Rear Elevation
(Scale 1:100)

FLAT ROOF AS APPROVED
REF: 40539/APP/2022/2807

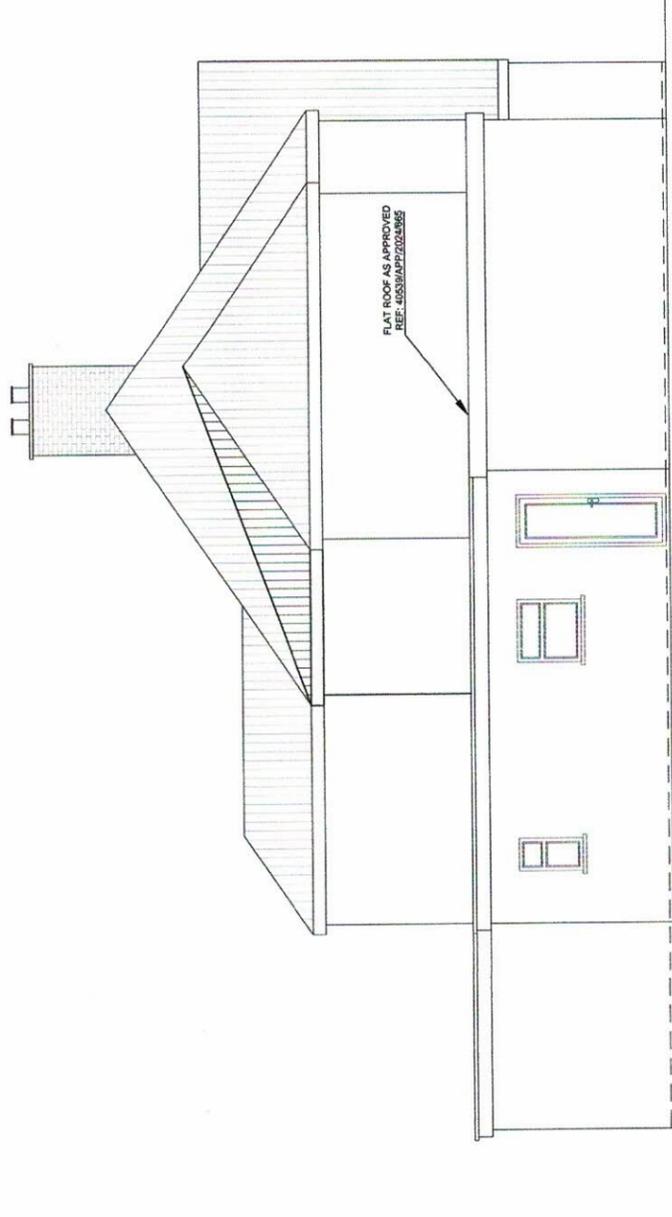

Approved Left Side Elevation
(Scale 1:100)

FLAT ROOF AS APPROVED
REF: 40539/APP/2022/2807

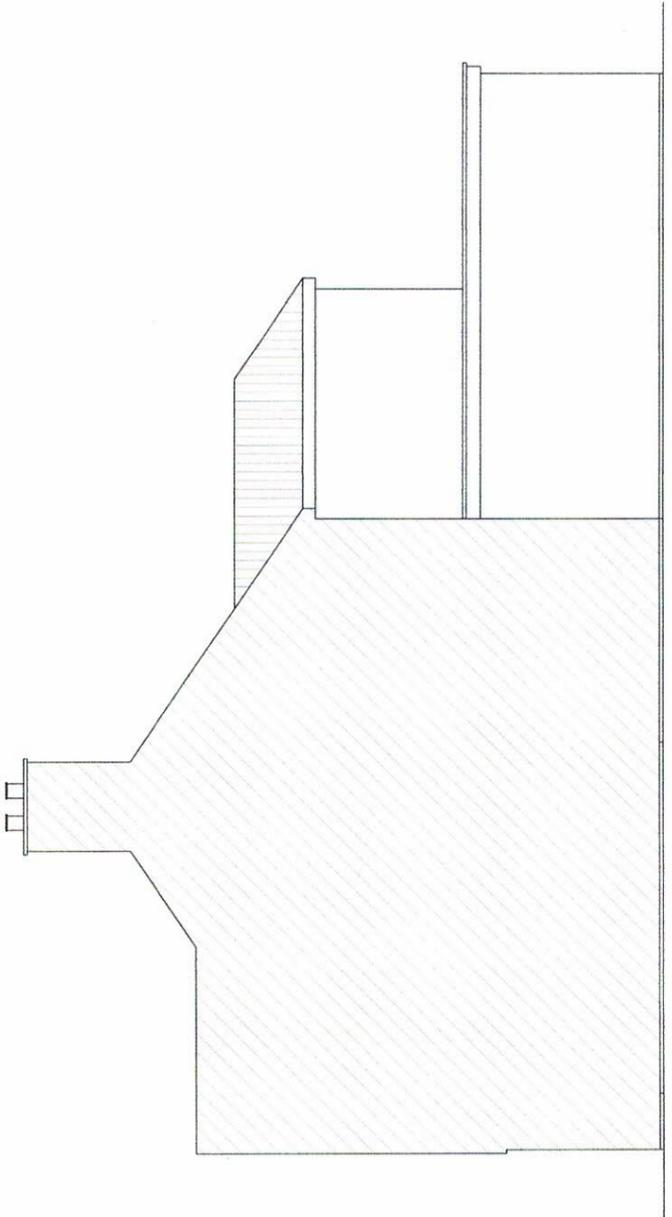

Approved Right Side Elevation
(Scale 1:100)

APPROVAL REF : 40539/APP/2022/2807




This drawing is the intellectual property of SIRA Designs and may not be reproduced, copied, or distributed, in full or in part, without prior written consent. The contractor/builder is responsible for verifying all dimensions on-site before starting any work. Only the dimensions marked on the drawing should be used for construction.

PROPOSED ROOF CHANGES
85 WIMBORNE AVENUE, HAYES UB4 0HH

SIRA DESIGN STUDIO
MOB. 07956 23 4848

DATE: JAN-2026

DRAWING NO: 2025/115/04

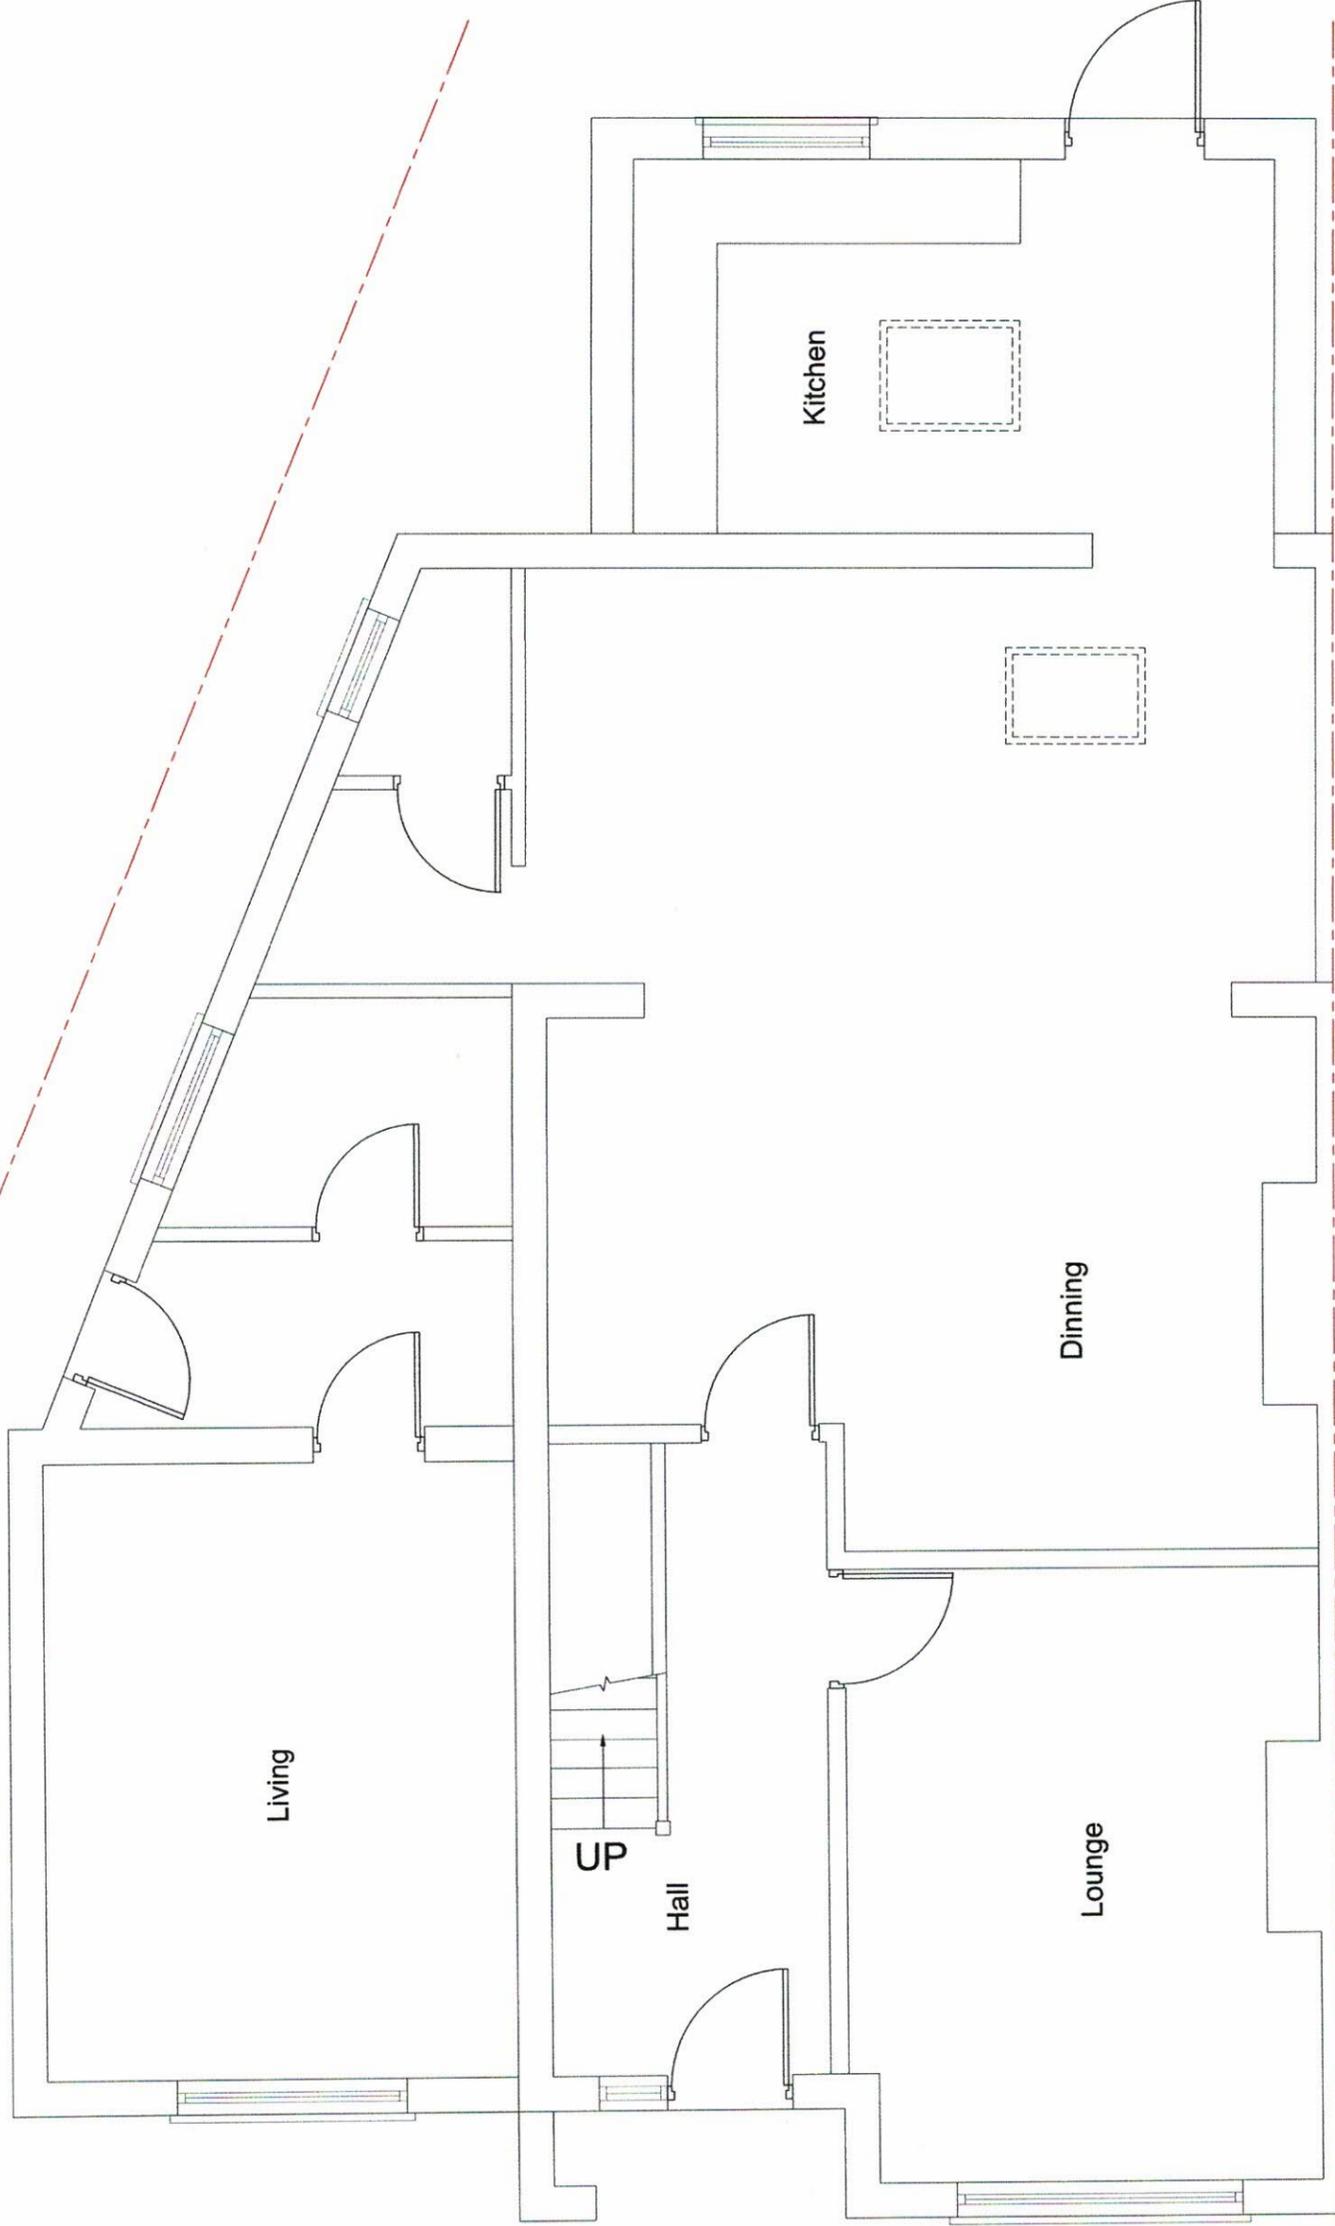

Existing Ground Floor Plan
(Scale 1:50)

This drawing is the intellectual property of SIRA Designs and may not be reproduced, copied, or distributed, in full or in part, without prior written consent. The contractor/builder is responsible for verifying all dimensions on-site before starting any work. Only the dimensions marked on the drawing should be used for construction.

PROPOSED ROOF CHANGES
85 WIMBORNE AVENUE, HAYES UB4 0HH

SIRA DESIGN STUDIO
MOB. 07956 23 4848


DATE: JAN-2026

DRAWING NO: 2025/115/05

Proposed Tiled Roof

Proposed Tiled Roof

Proposed Tiled Roof

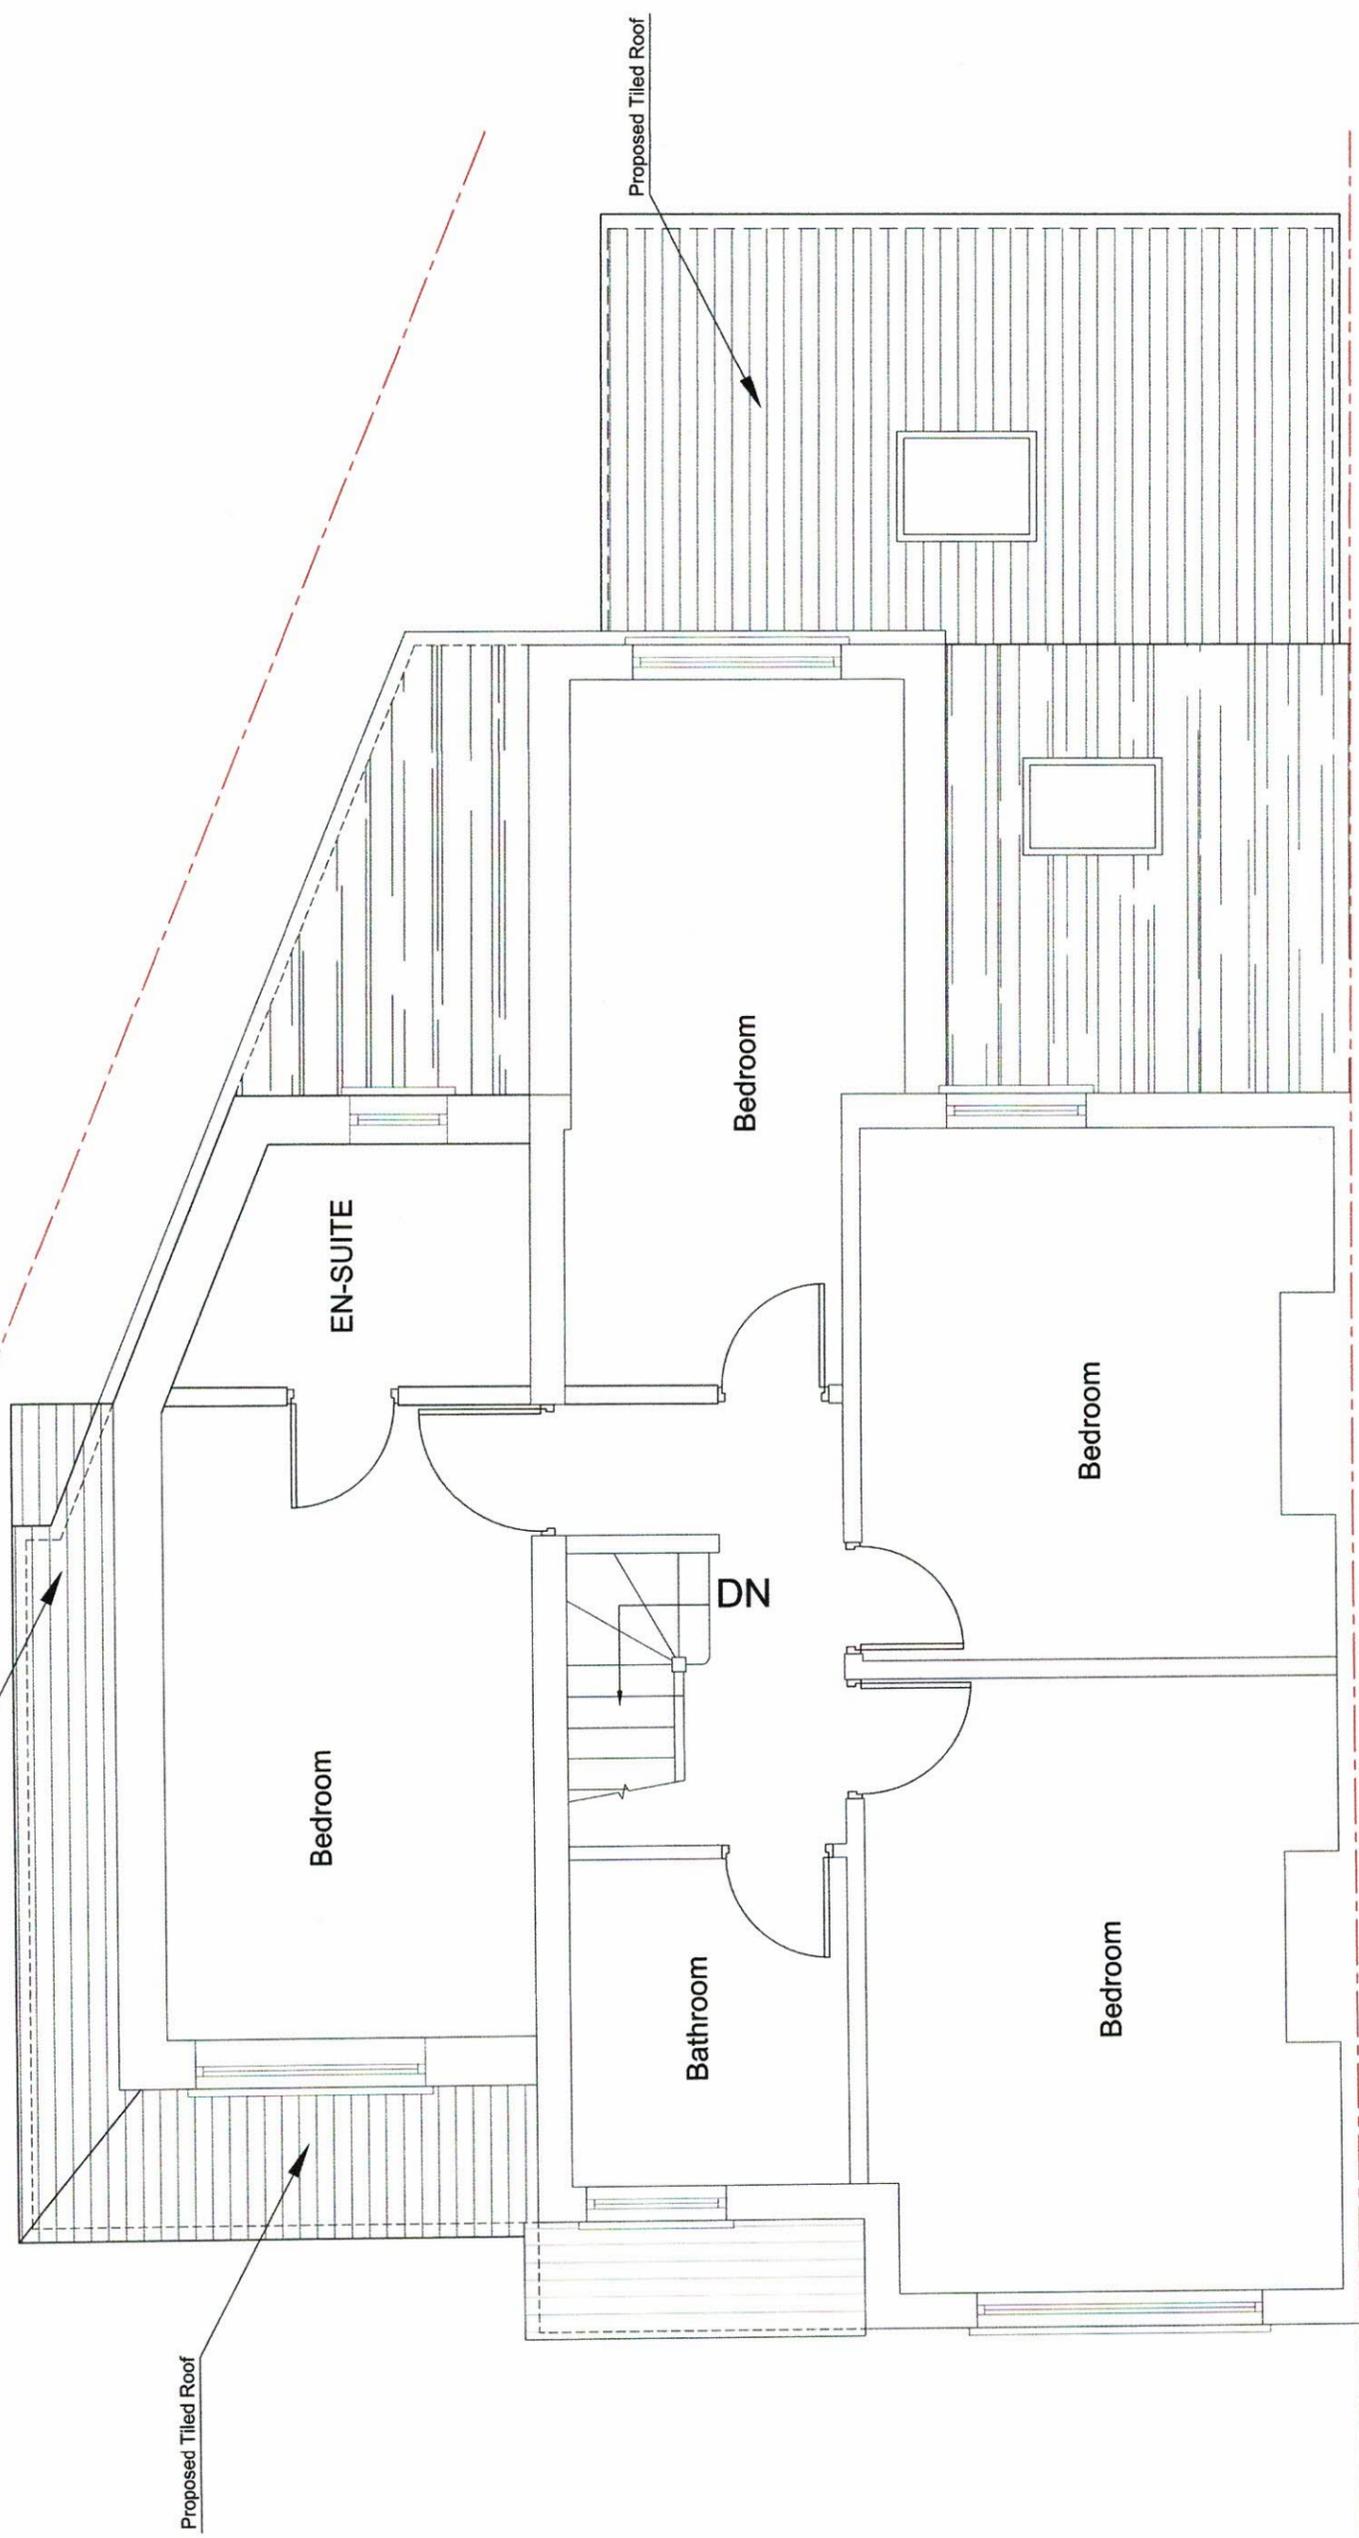

Proposed First Floor Plan (Roof Changes)

(Scale 1:50)




This drawing is the intellectual property of SIRA Designs and may not be reproduced, copied, or distributed, in full or in part, without prior written consent. The contractor/builder is responsible for verifying all dimensions on-site before starting any work. Only the dimensions marked on the drawing should be used for construction.

PROPOSED ROOF CHANGES
85 WIMBORNE AVENUE, HAYES UB4 0HH


SIRA DESIGN STUDIO
 MOB. 07956 23 4848

DATE: JAN-2026


DRAWING NO: 2025/115/06

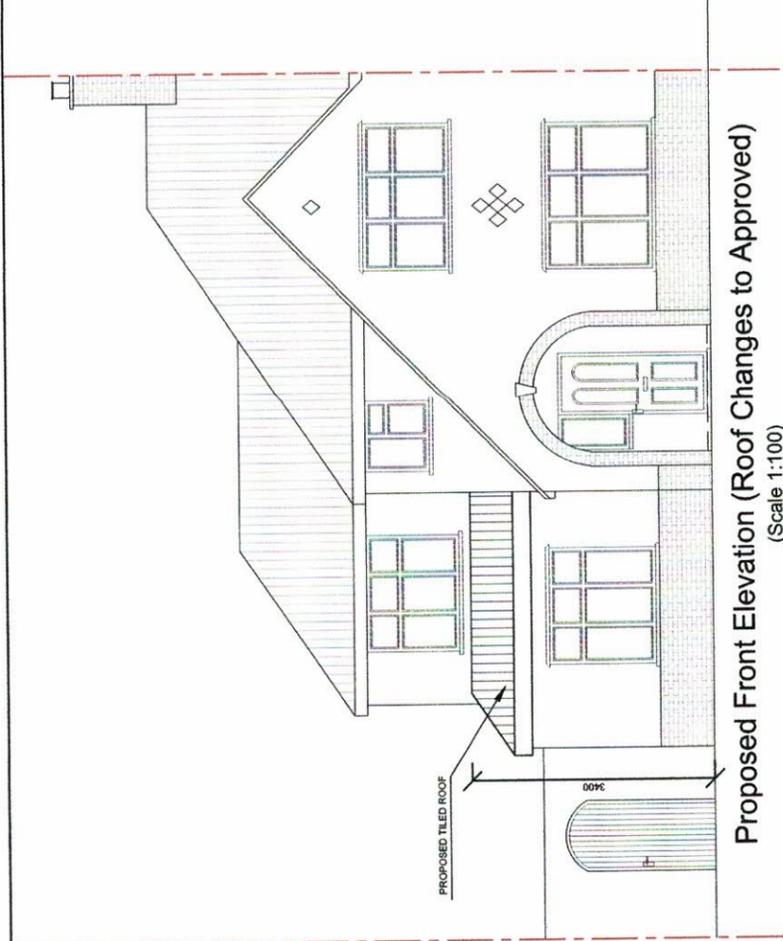


Proposed Front Elevation (Roof Changes to Approved)
(Scale 1:100)

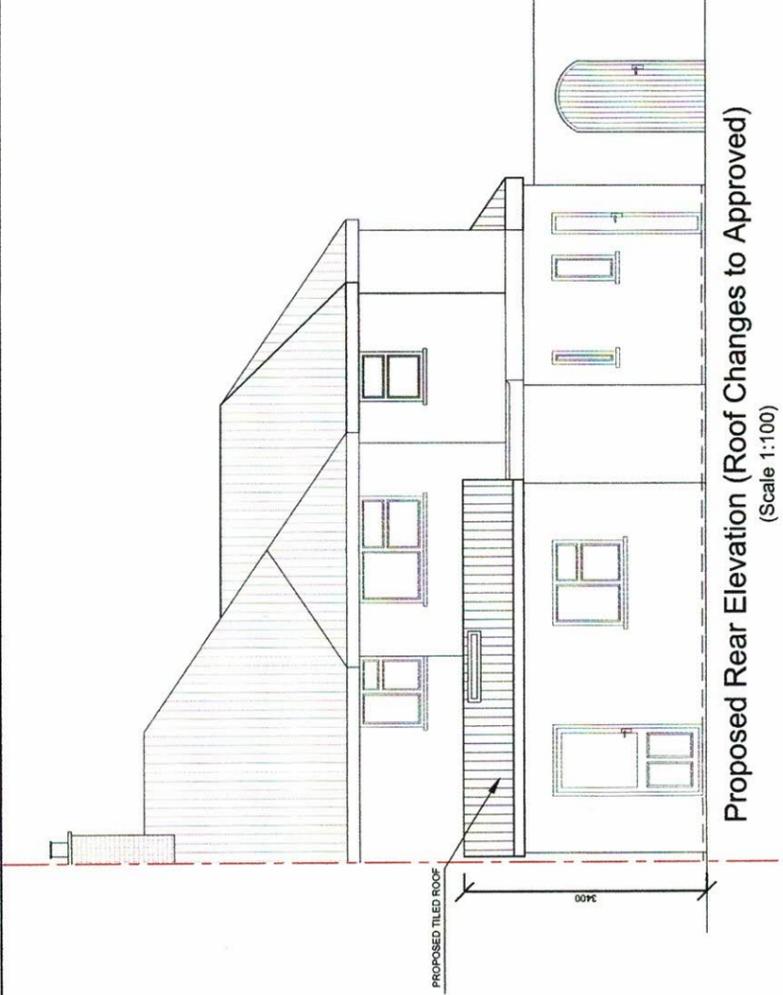


Proposed Rear Elevation (Roof Changes to Approved)
(Scale 1:100)

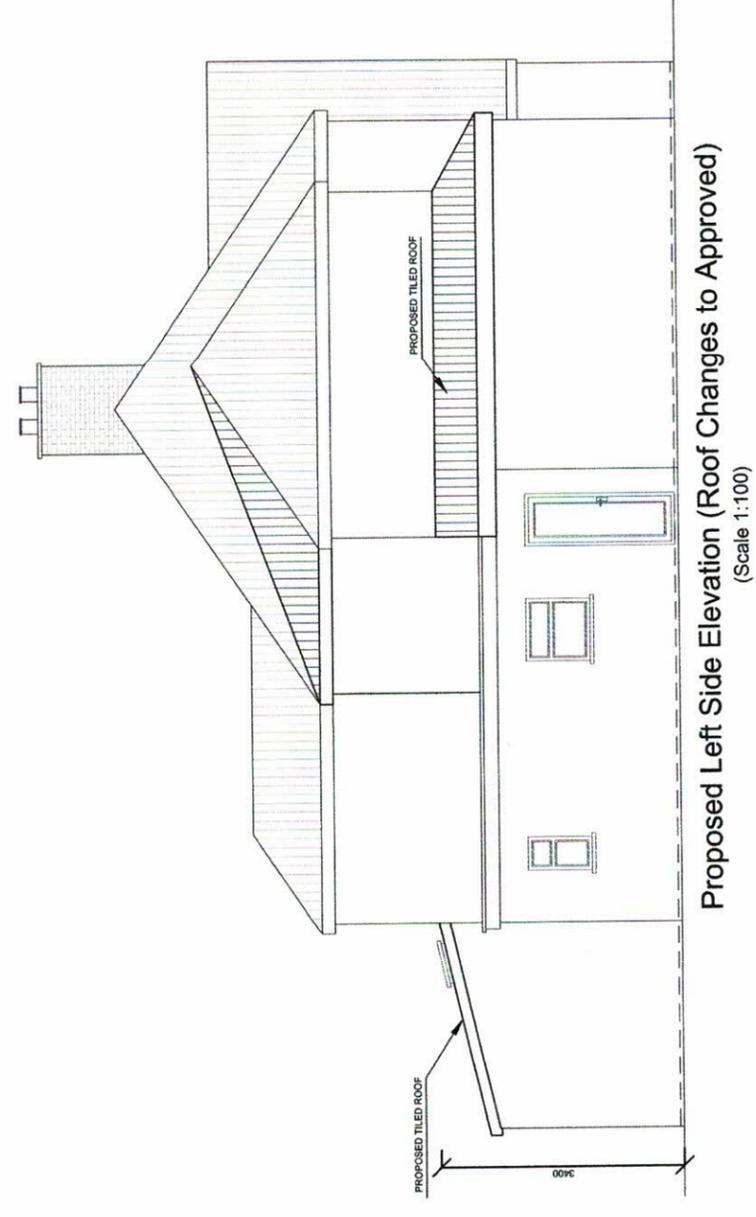

Proposed Left Side Elevation (Roof Changes to Approved)
(Scale 1:100)

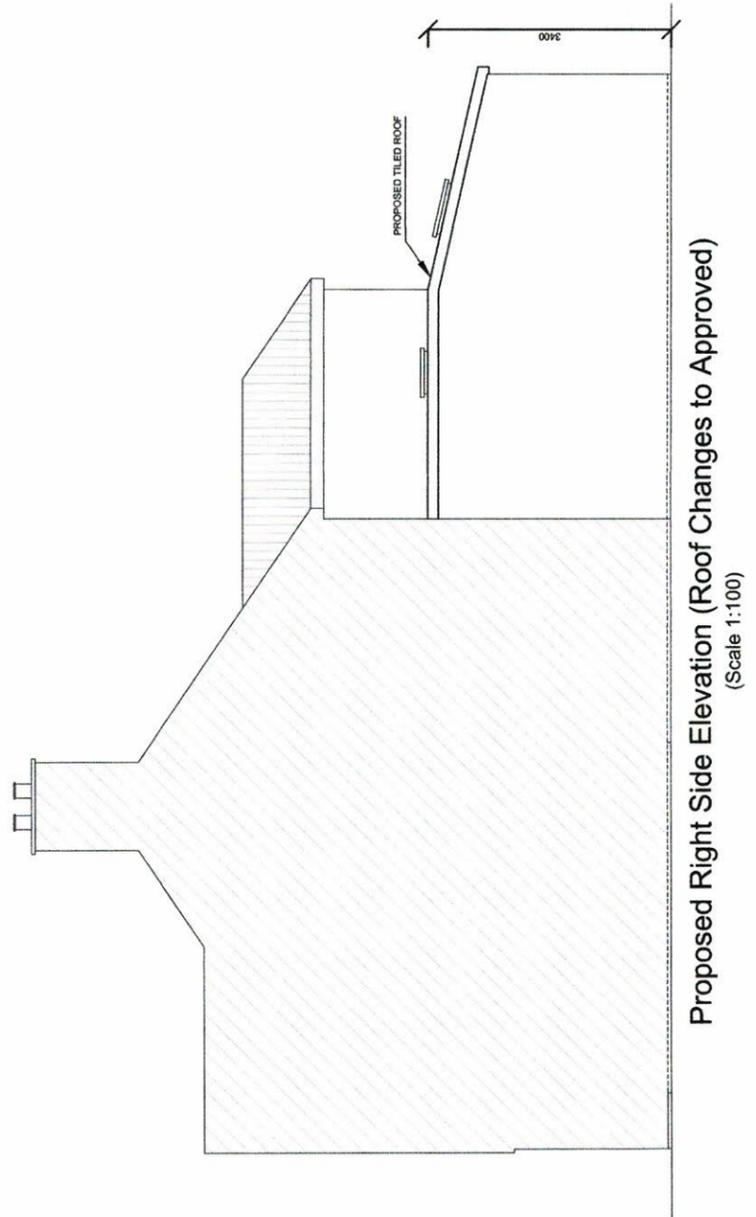

Proposed Right Side Elevation (Roof Changes to Approved)
(Scale 1:100)

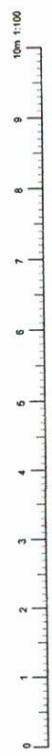

APPROVAL REF : 40539/APP/2024/665 (Ground Floor)
APPROVAL REF : 40539/APP/2025/2103 (First Floor)

This drawing is the intellectual property of SIRA Designs and may not be reproduced, copied, or distributed, in full or in part, without prior written consent. The contractor/builder is responsible for verifying all dimensions on-site before starting any work. Only the dimensions marked on the drawing should be used for construction.

PROPOSED ROOF CHANGES
85 WIMBORNE AVENUE, HAYES UB4 0HH

SIRA DESIGN STUDIO
MOB. 07956 23 4848

DATE: JAN-2026

DRAWING NO: 2025/115/07