
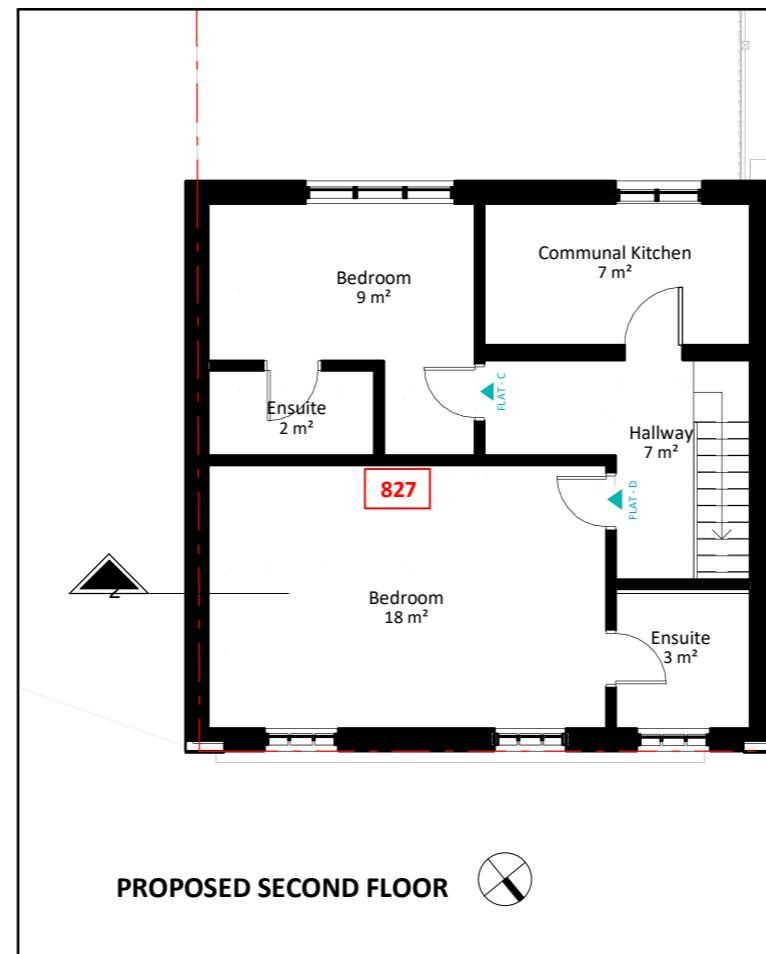
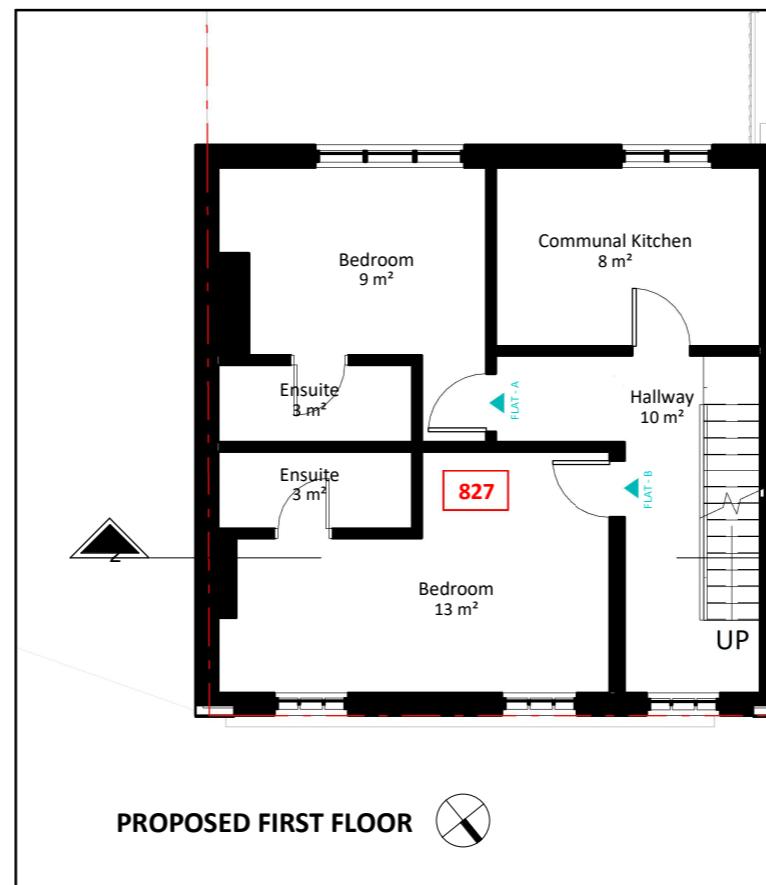


PROPOSED FLOOR PLANS 

825 GIA Floor Area : 41.6 m²

KEY

— Property Line

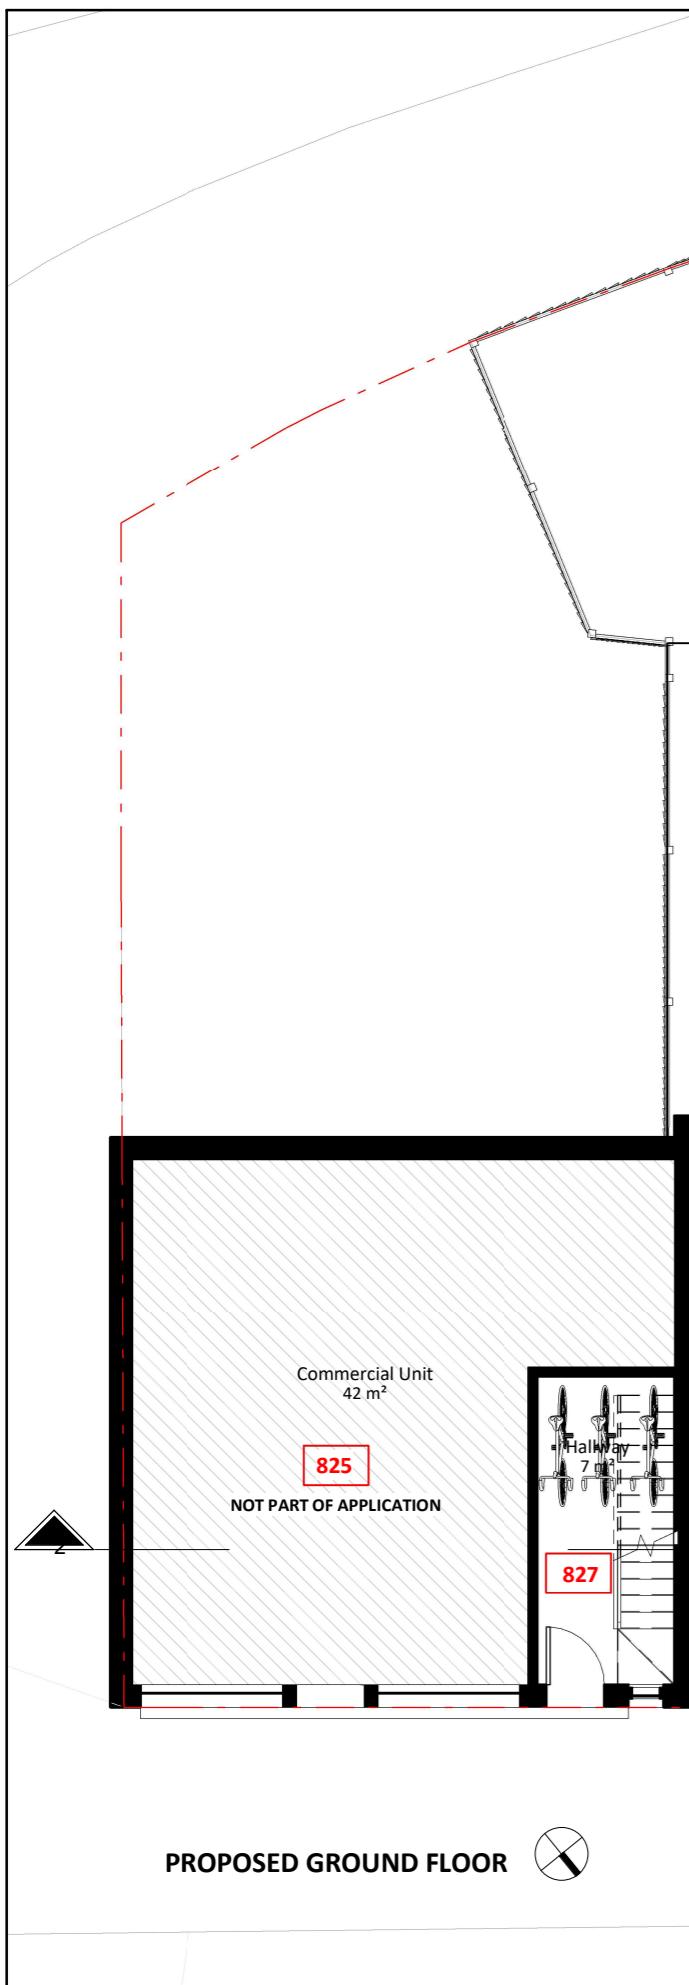

GENERAL NOTES:
ONLY SCALE OF DRAWINGS FOR PLANNING PURPOSES
ALL DIMENSIONS ARE TO BE CHECKED ON SITE. INCONSISTENCIES ARE TO BE REPORTED TO DIMENSIONS IMMEDIATELY.
COPYRIGHT OF PLANNING DIMENSIONS LTD

PROJECT TITLE: 825 & 827, 829/831 & 837/839
Uxbridge Road Hayes UB4 8HZ

CLIENT: G.G.E PROJECT NO: 0722

DRAWING TITLE: 825 and 827
SCALE (@ A3): 1 : 100
Proposed Floor Plans

0 5m

DRAWING NUMBER: PR - P001 REV: B

Date: 20/02/2024 Drawn by: Aswin Selva