

Ingleton Wood LLP shall have no liability to the Employer arising out of any unauthorized modification or amendment to, or any transmission, copy or use of the material, or any proprietary work contained therein, by the Employer, Other Project Team Member, or any other third party.

All dimensions are to be checked and verified on-site by the Main Contractor prior to commencement, any discrepancies are to be reported to the Contract Administrator.

This drawing is to be read in conjunction with all other relevant drawings and specifications.

Do Not Scale © Ingleton Wood LLP

0m 2m 4m 6m 8m 10m

Scale Bar 1:100

Legend:

Red works boundary line

P04	Revised Planning Issue	10/07/24	MH	AP
P03	Revised Planning Package	09/07/24	MH	C
P02	Planning Issue	02/07/24	MH	MT
P01	Issued for Planning	13/06/24	MH	H
Rev. Comment	Date	Chk	Apr	
Project No:	6000138	Scale @ A1:	As indicated	Drawn By: MH

Ingleton Wood  
Property and Construction  
Consultants  
Issuing office: Billesley  
T: 01277 637900  
www.ingletonwood.co.uk

Vision, form and function

Project: Hillingdon Hospital Demolition



Pield Health Road  
Uxbridge  
UB8 3NN

Client: NHS Foundation Trust

Title: Existing Plan

Drawing Number: THHSDP5-IWD-XX-00-D-A-2200

Status: Purpose of Issue: A1 Planning Revision: P04

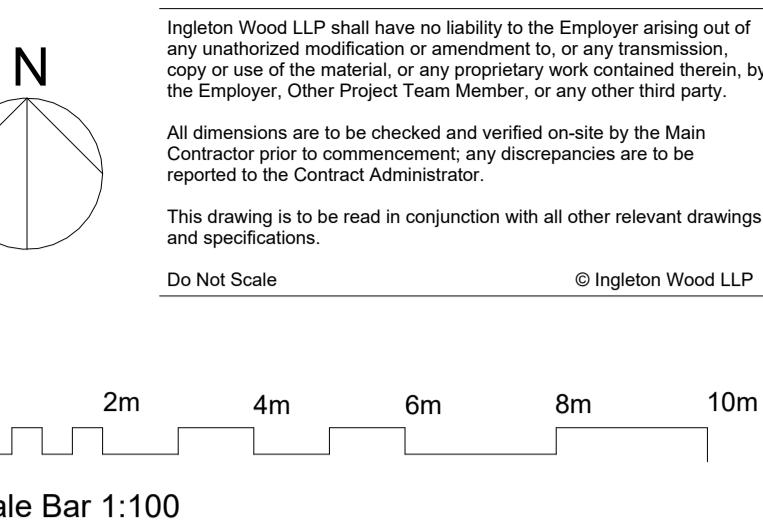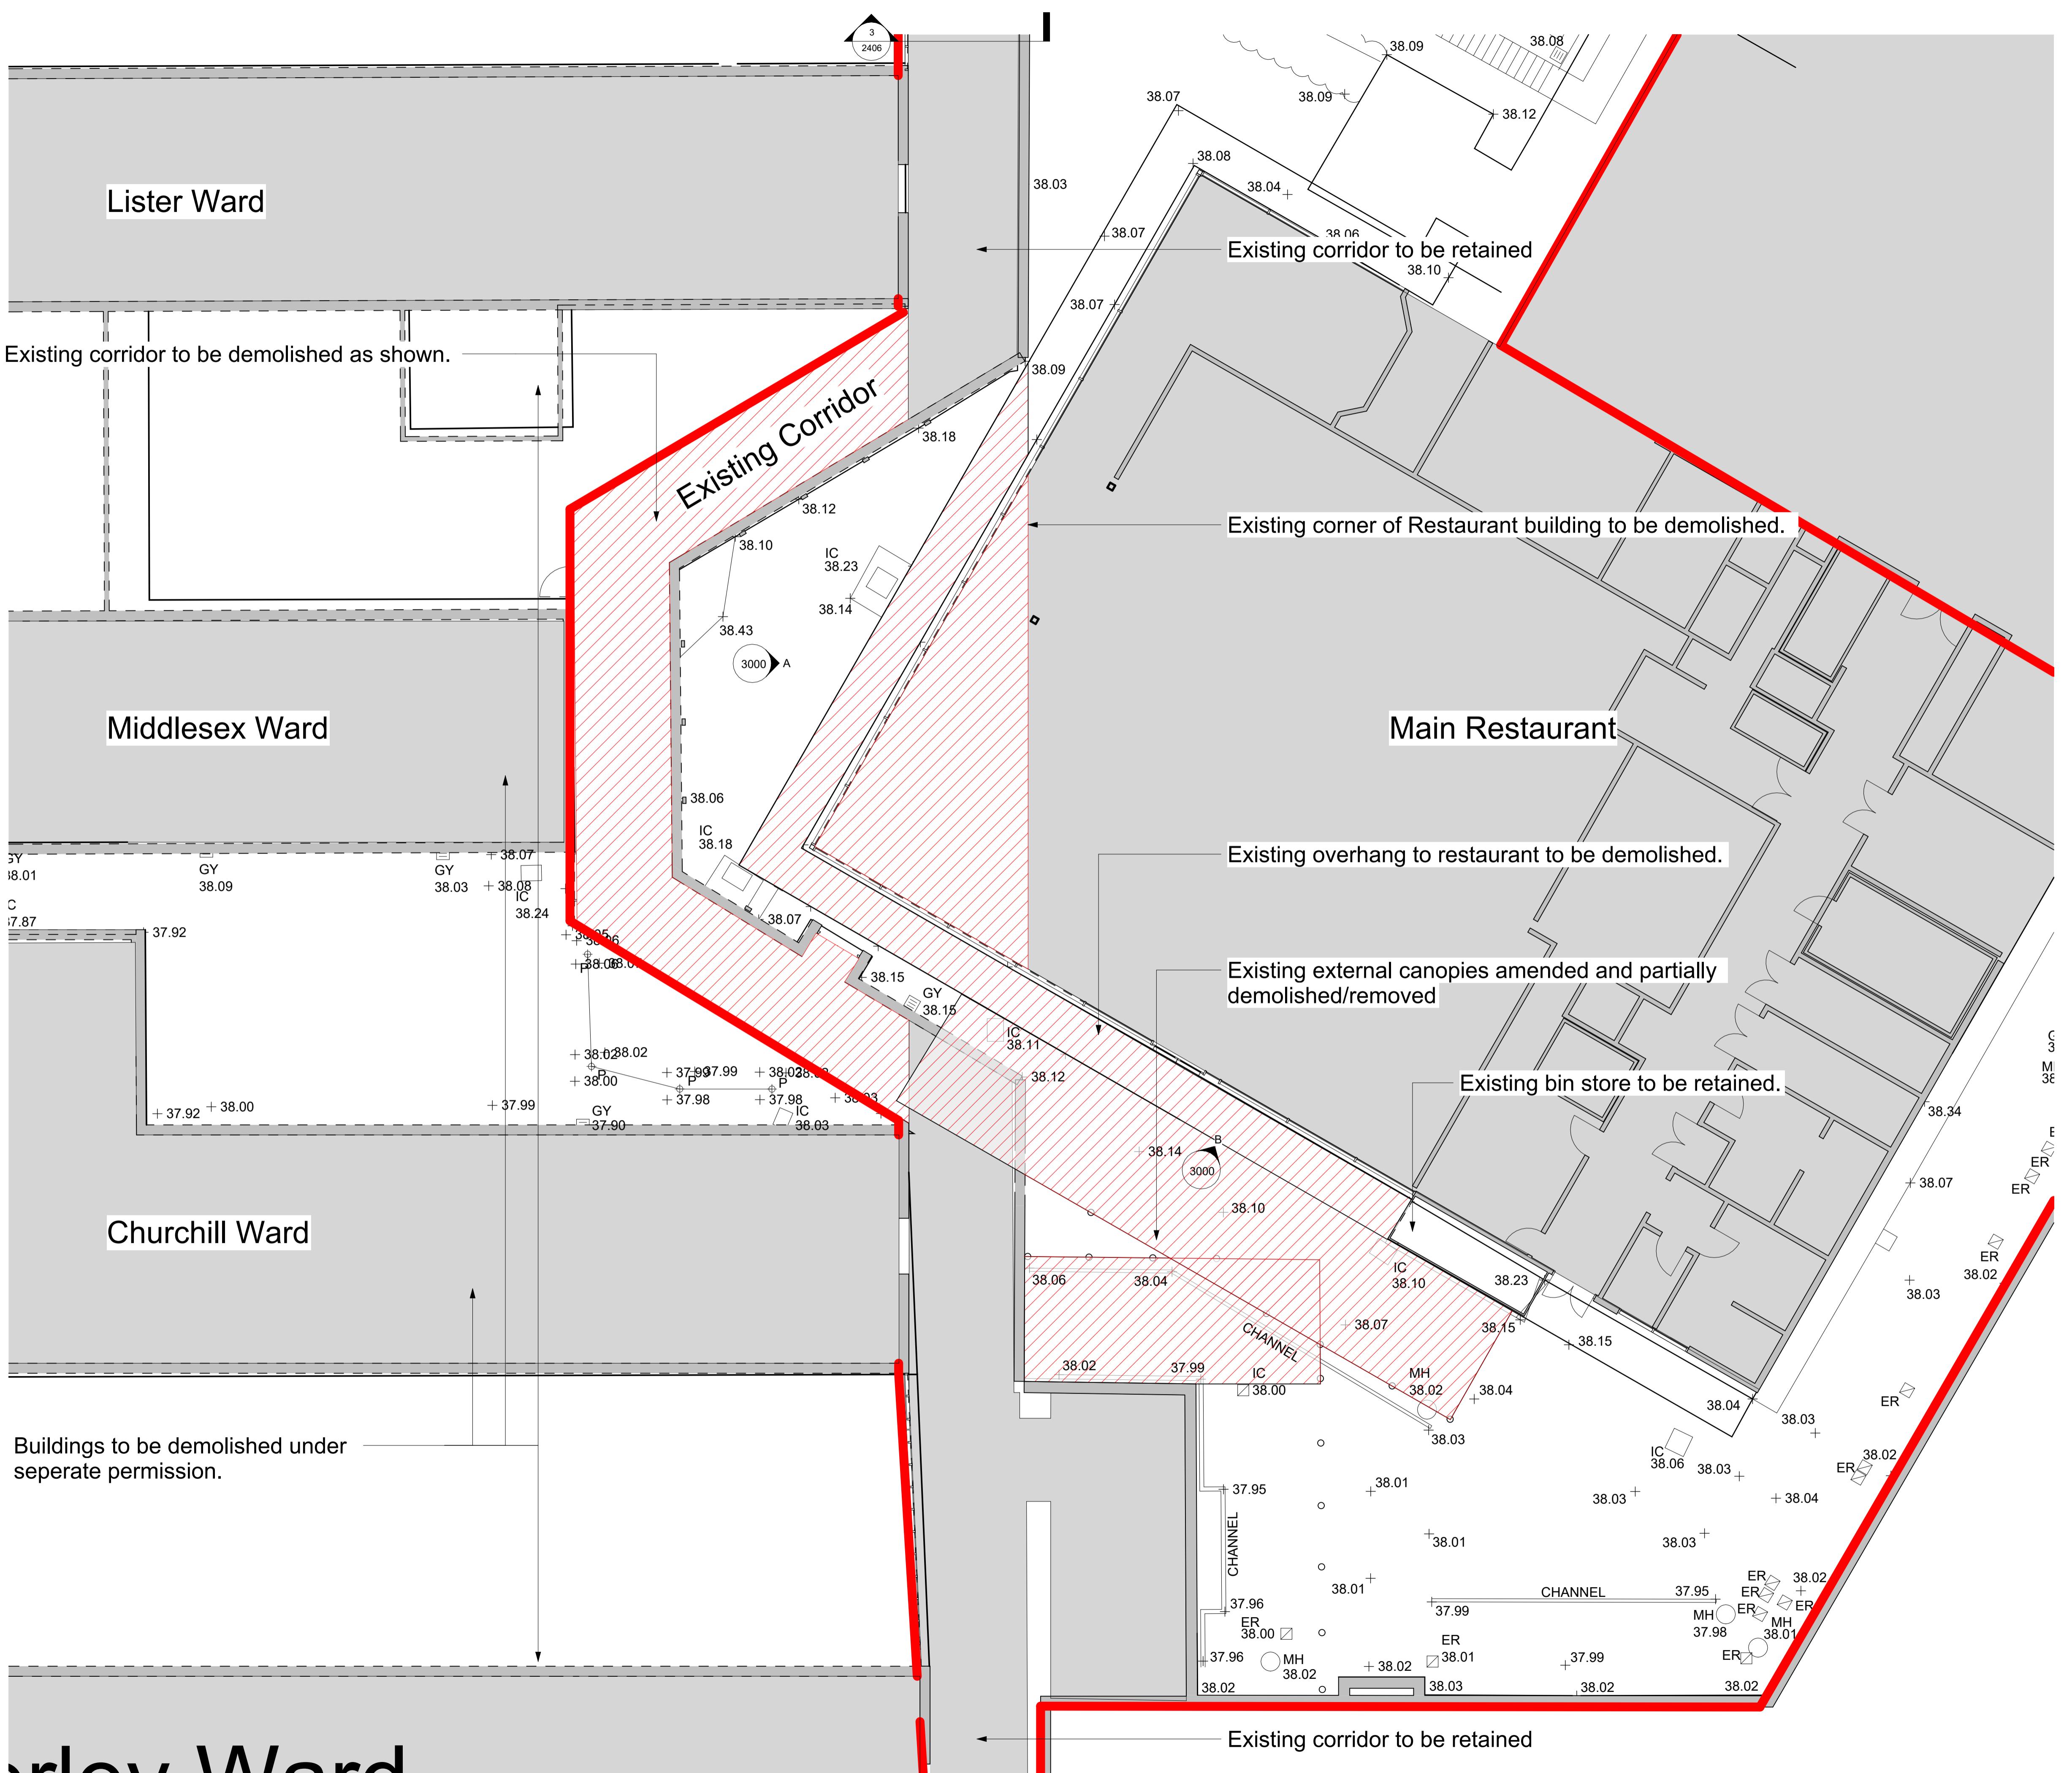

Please refer to phasing planning drawing no. 2407 for further information on coordination of works.

Legend:  
Red works boundary line

P04	Revised Planning Issue	10/07/24	MH	AP
P03	Revised Planning Package	09/07/24	MH	MT
P02	Planning Issue	02/07/24	MH	MT
P01	Issued for Planning	13/06/24	MH	H
Rev. Comment		Date	Chk	Apr
Project No:	6000138	Scale @ A1:	As indicated	Drawn By:
				MH

Ingleton Wood  
Property and Construction  
Consultants  
Issuing office: Billerica  
T: 01277 637900  
www.ingletonwood.co.uk

Vision, form and function

Project:  
Hillingdon Hospital Demolition  
Field Health Road  
Uxbridge  
UB8 3NN


Client:  
NHS Foundation Trust


Title:  
Demolition Plan

Drawing Number:  
THHSDP5-IWD-XX-00-D-A-2210

Status: Purpose of Issue:

A1 Planning Revision: P04

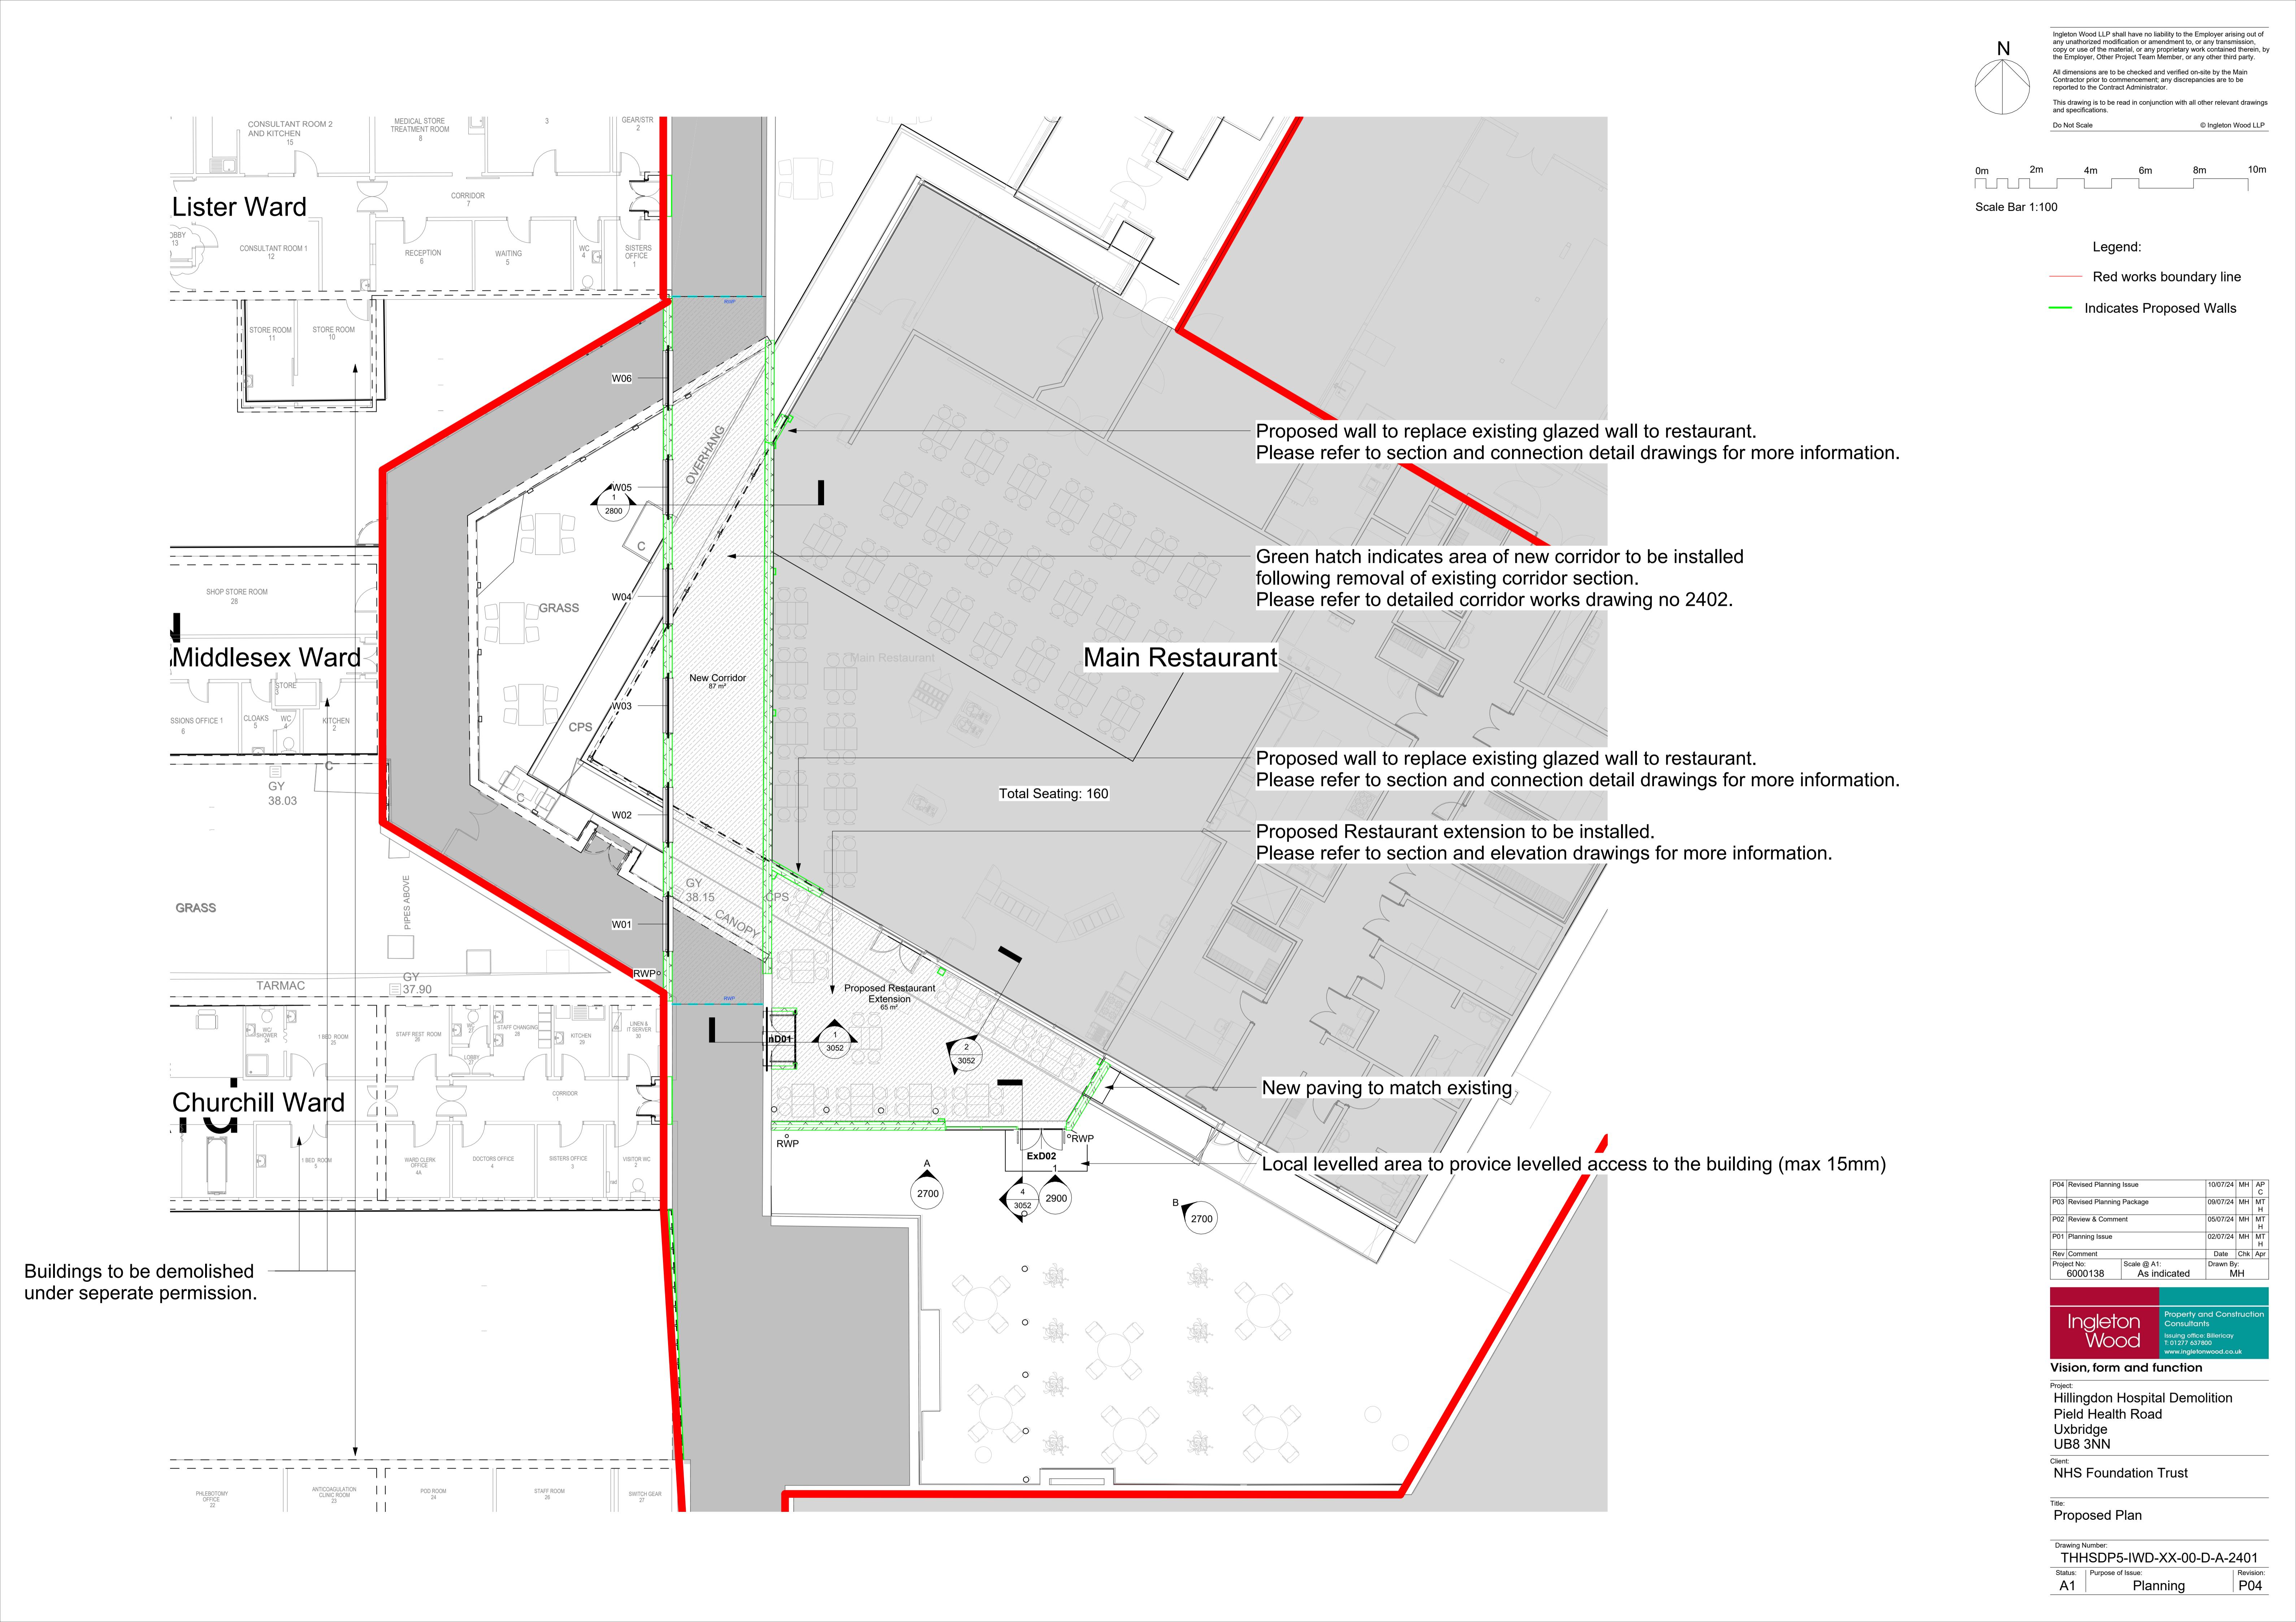


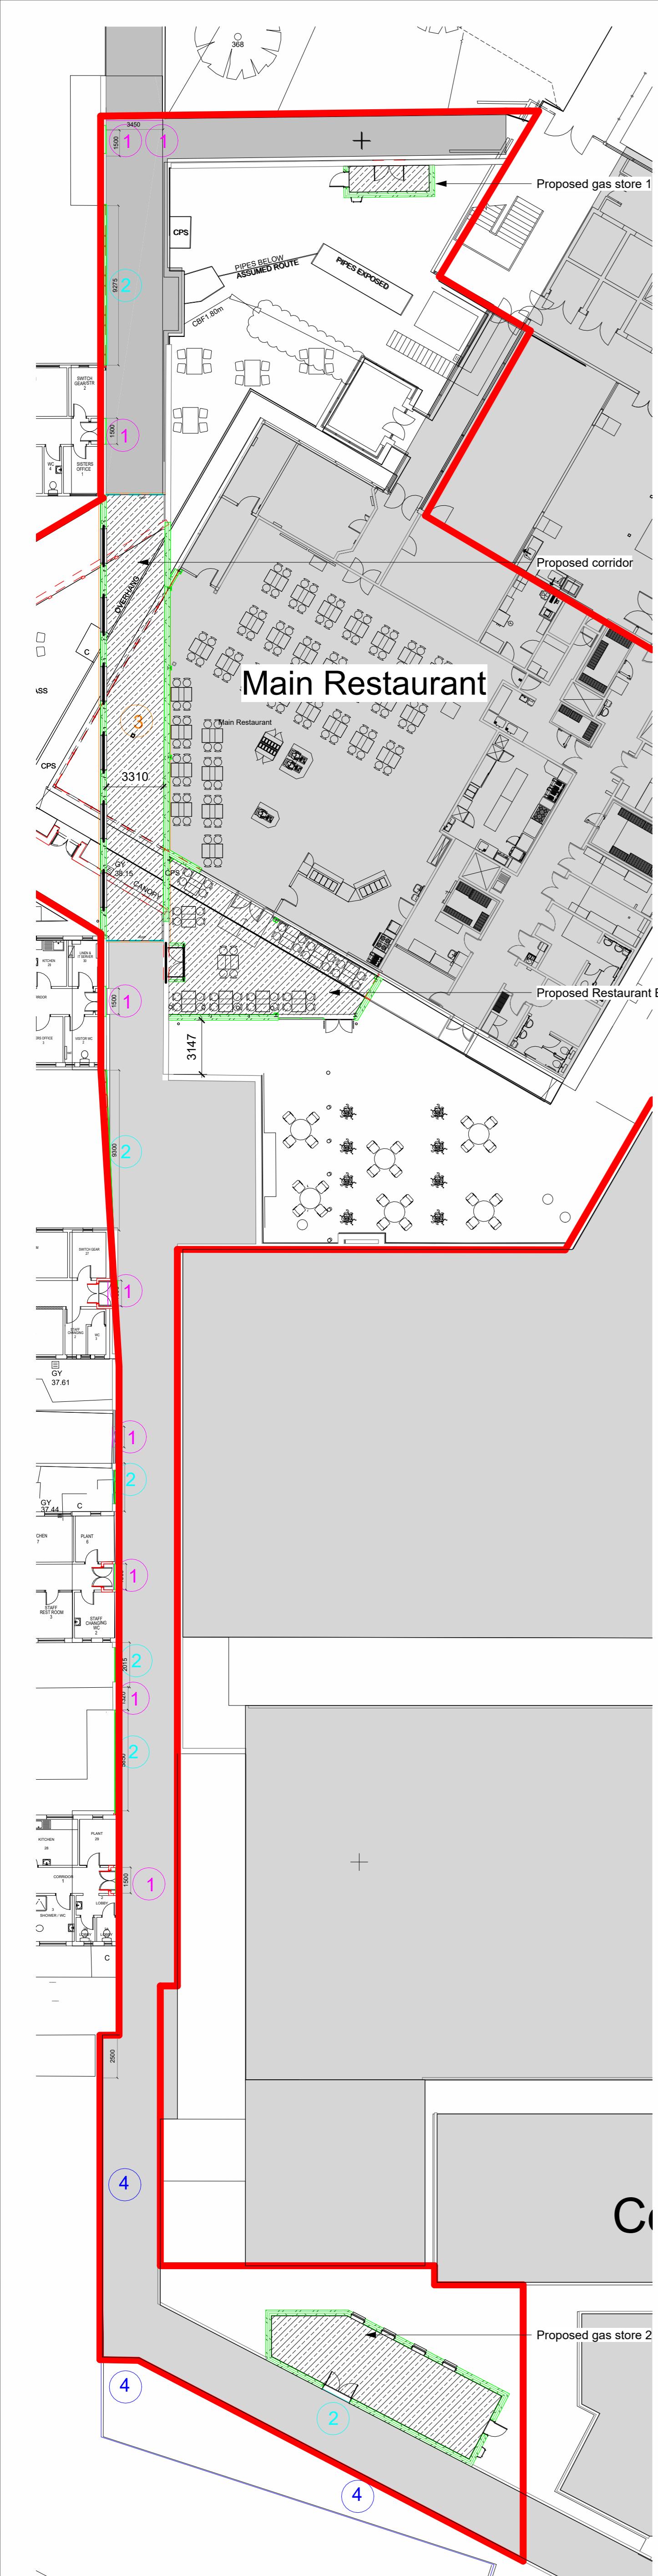


1 Proposed Works to Corridor Plan


1 : 200

Ingleton Wood LLP shall have no liability to the Employer arising out of any unauthorized modification or amendment to, or any transmission, copy or use of the material, or any proprietary work contained therein, by the Employer, Other Project Team Member, or any other third party.  
All dimensions are to be checked and verified on-site by the Main Contractor prior to commencement; any discrepancies are to be reported to the Contract Administrator.  
This drawing is to be read in conjunction with all other relevant drawings and specifications.  
Do Not Scale

© Ingleton Wood LLP

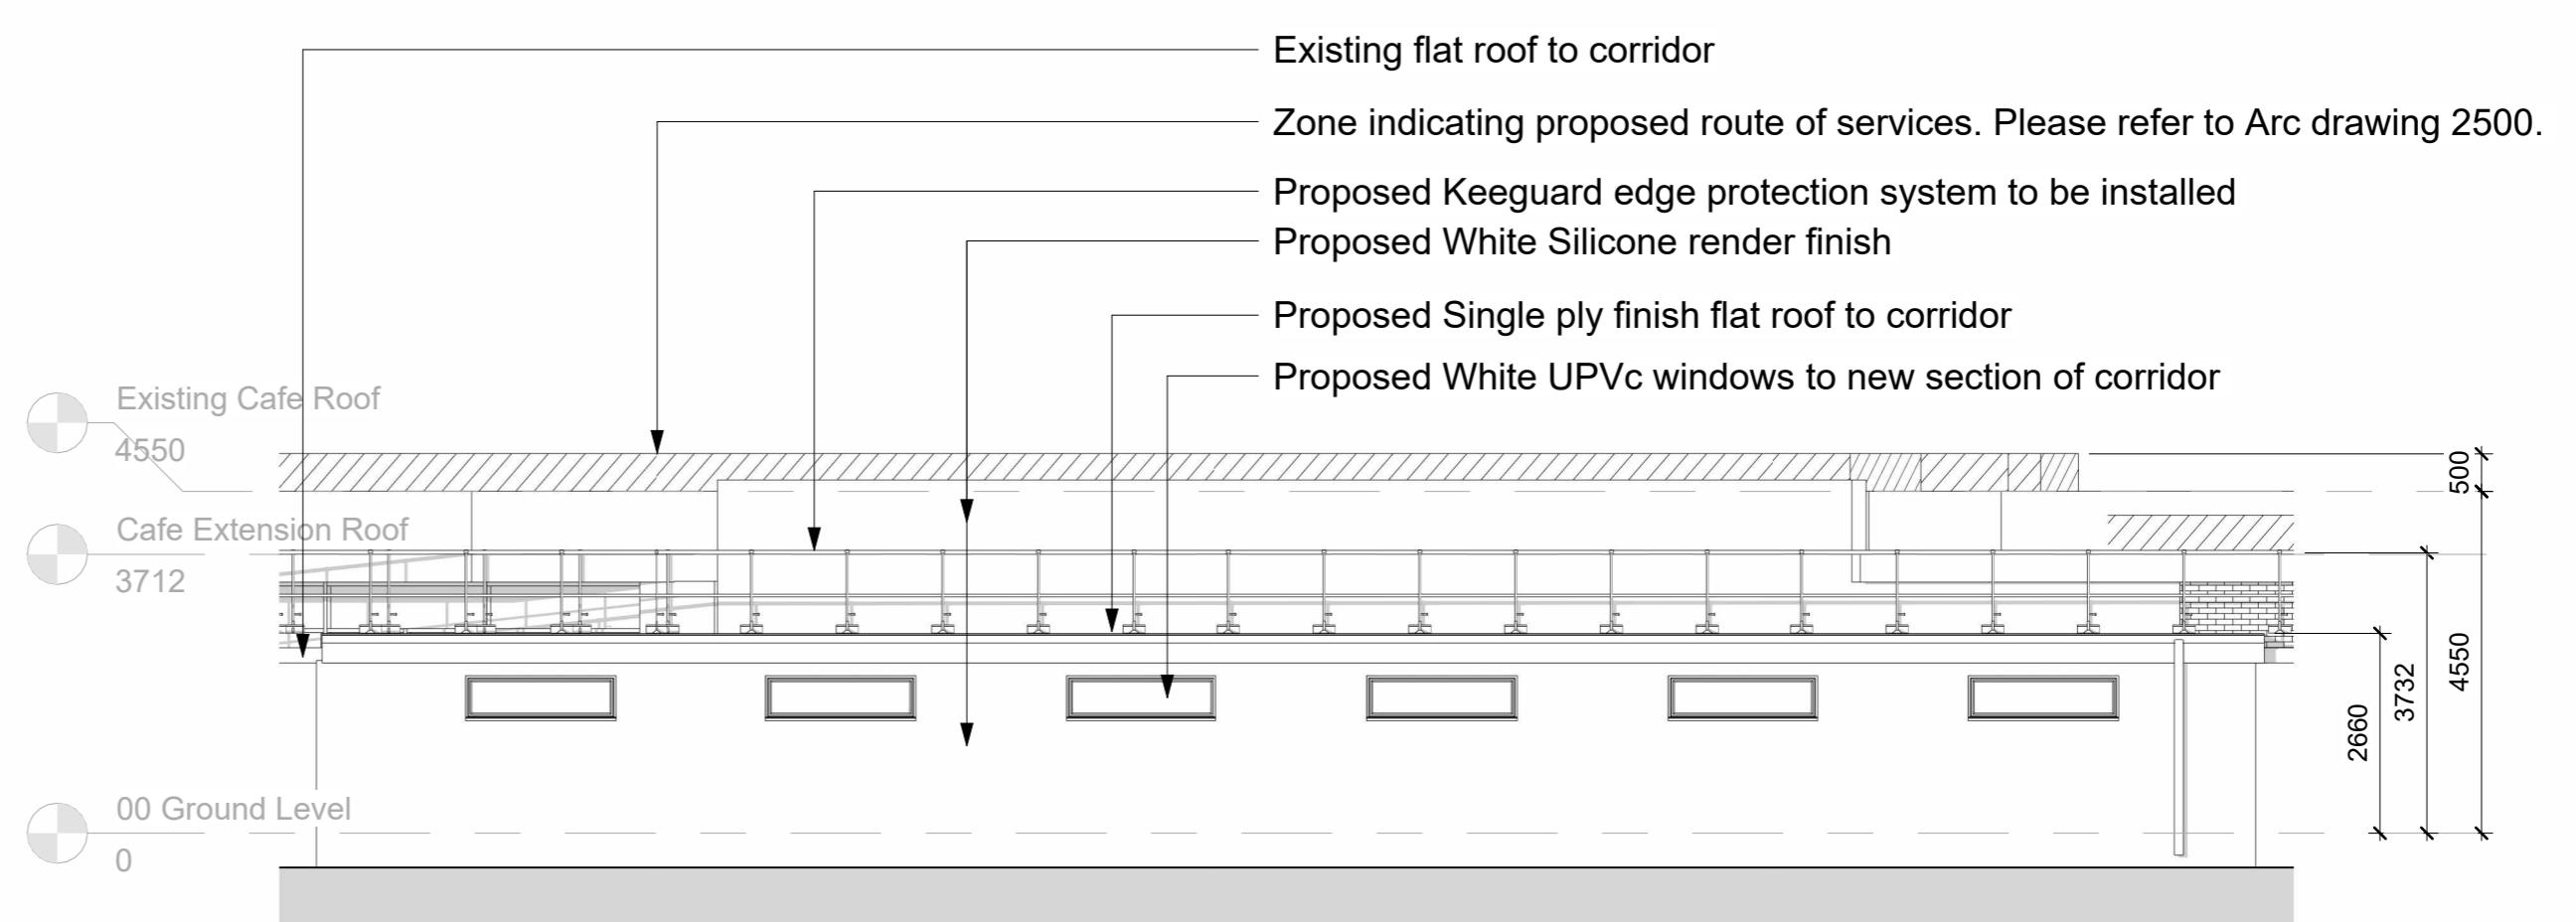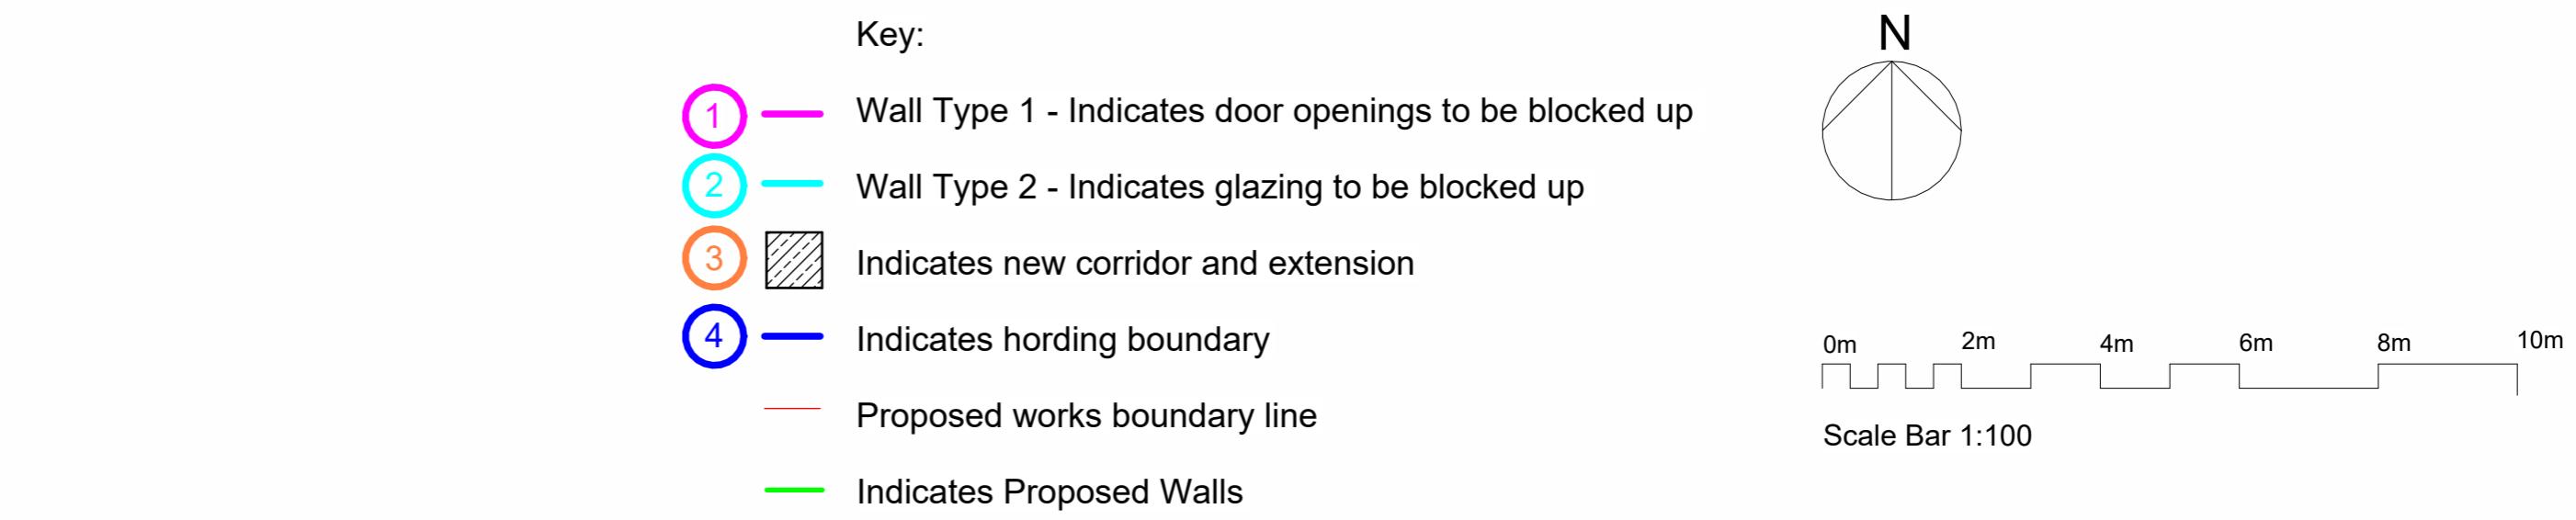


2 Elevation A - Proposed Corridor  
1 : 100

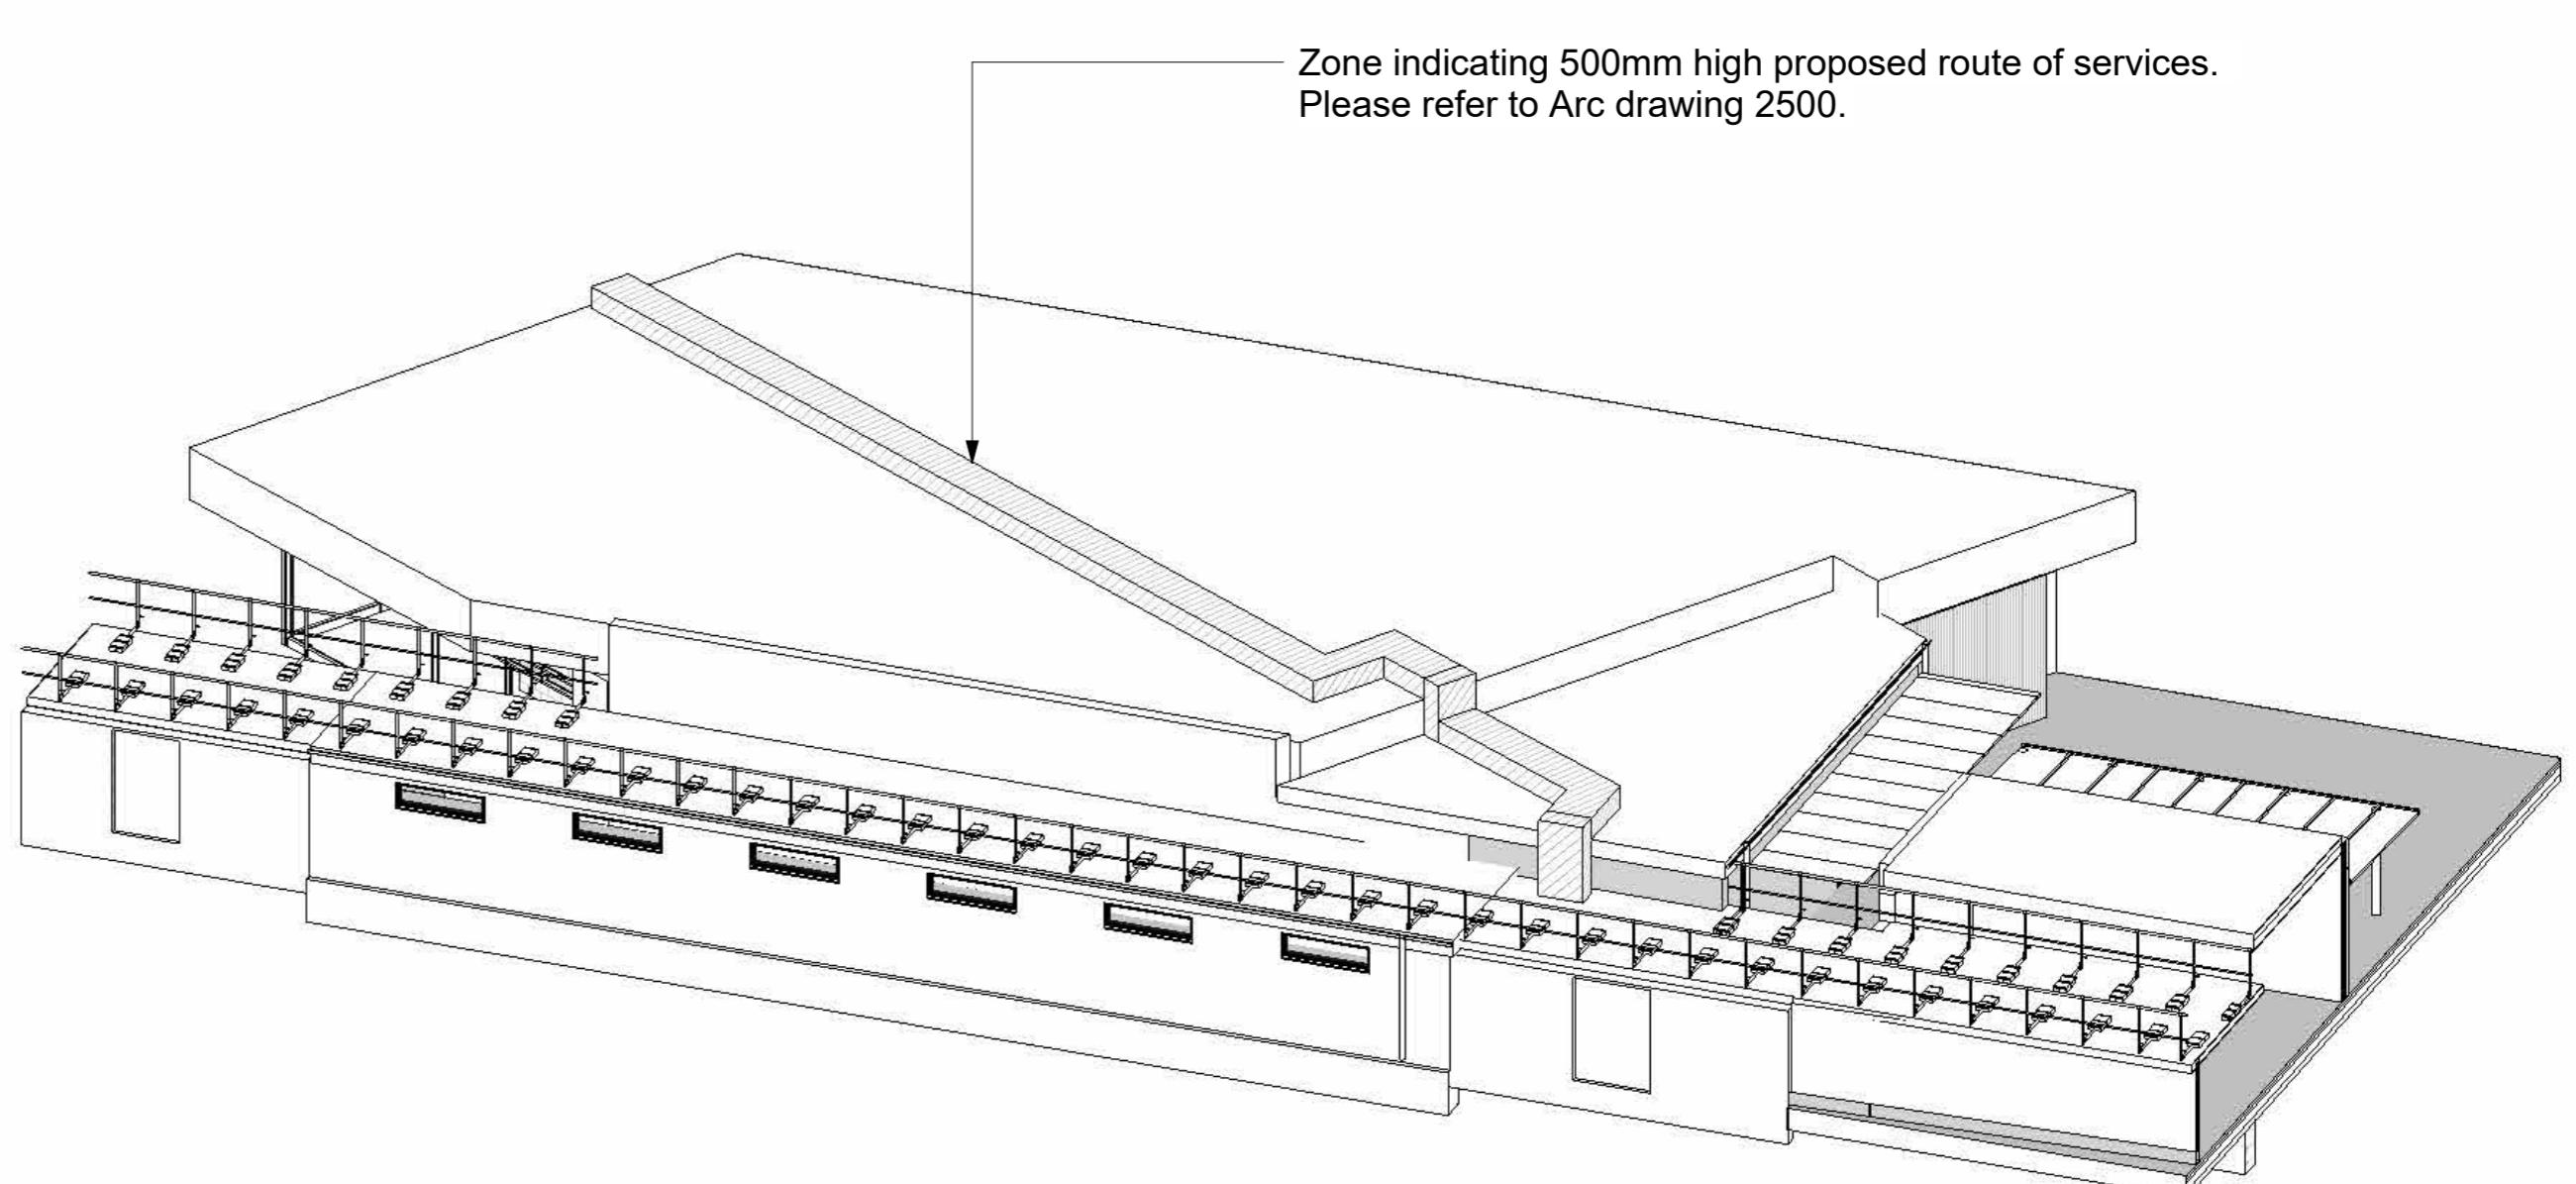

3 3D View - Proposed Corridor  
1 : 1

P05 Revised Planning Issue	10/07/24	MH	AP	C	Project: Hillingdon Hospital Demolition	Title: Proposed Works to Corridor Plan
P04 Revised Planning Package	09/07/24	MH	MT	H	Pield Health Road	
P03 Revised Planning Issue	08/07/24	MH	MT		Uxbridge	
P02 Planning Issue	02/07/24	MH	MT	H	UB8 3NN	
P01 Issued for Planning	13/06/24	MH	MT	H	Client: NHS Foundation Trust	Drawing Number: THHSDP5-IWD-XX-00-D-A-2402
Rev. Comment	Date	Chk	Apr			Status: A1   Purpose of Issue: Planning   Revision: P05
Project No. 6000138	Drawn By Author					
Scale @ A1: As indicated						

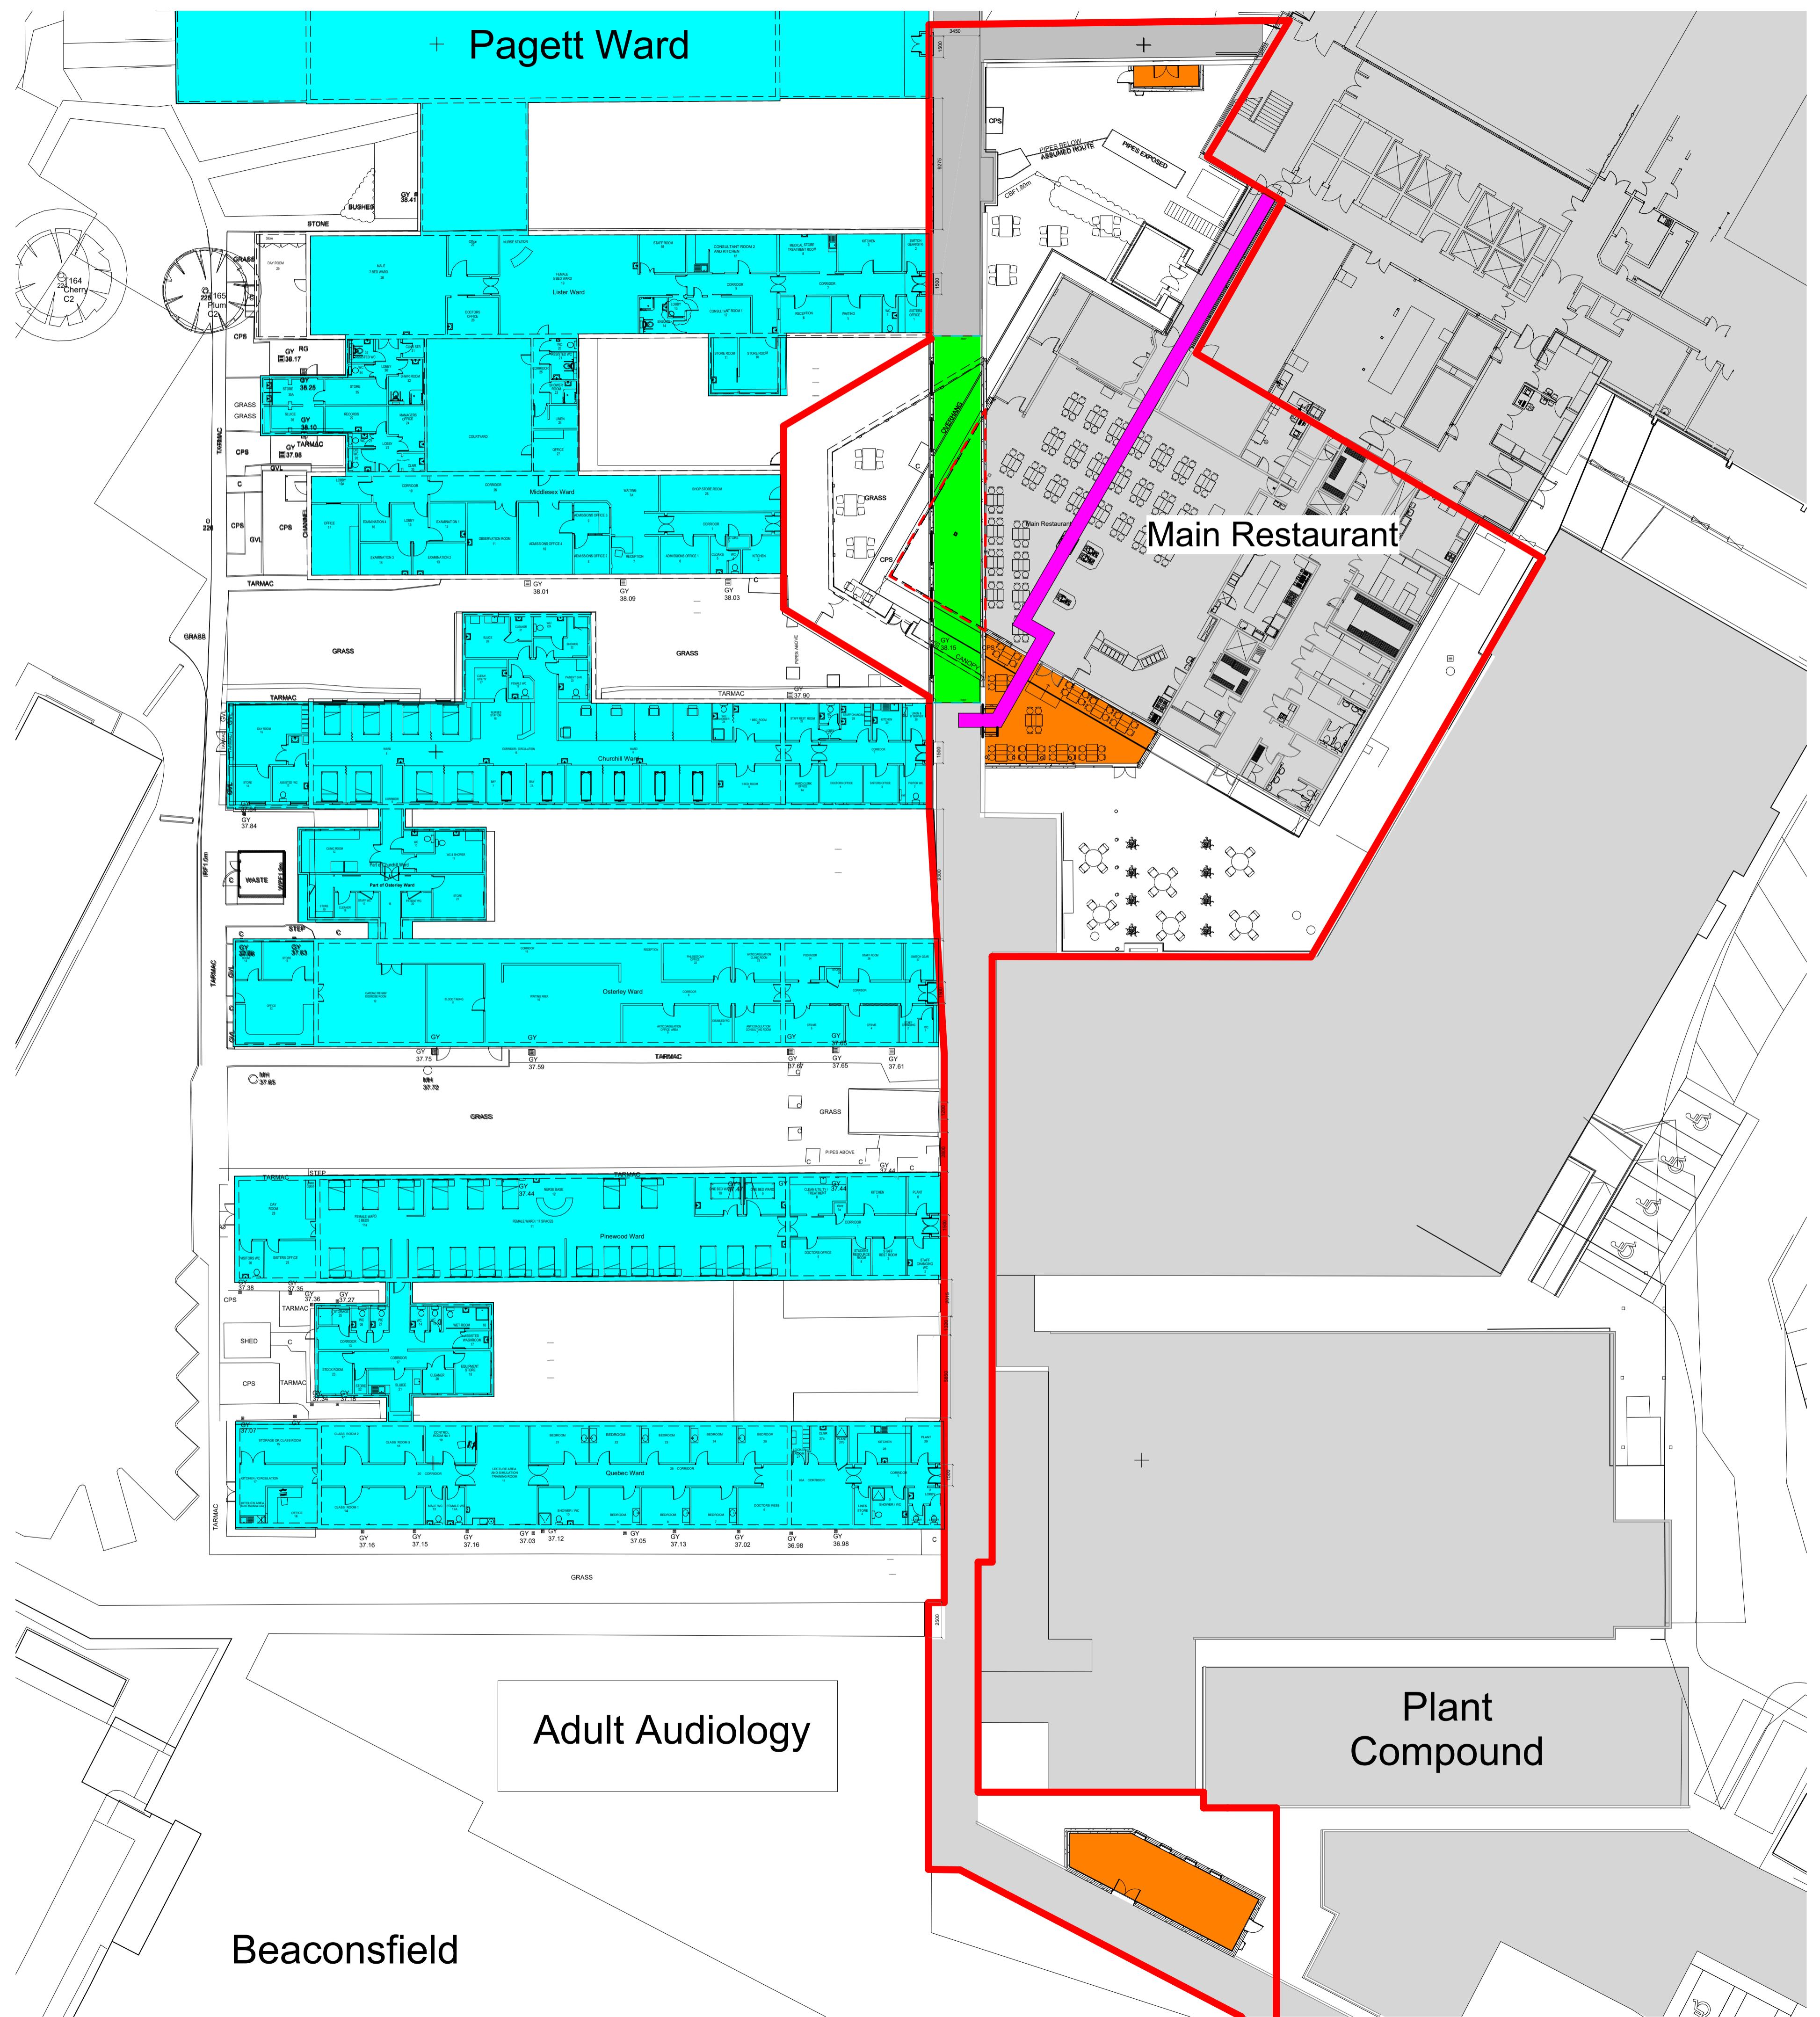

Key:

- Phase 0-1 Construction of proposed Restaurant Extension & Gas Stores
- Phase 0-2 Relocation of Services
- Phase 1 Demolition of Annex Wards
- Phase 2 Demolition works to Restaurant Construction of Corridor Infill

Ingleton Wood LLP shall have no liability to the Employer arising out of any unauthorized modification or amendment to, or any transmission, copy or use of the material, or any proprietary work contained therein, by the Employer, Other Project Team Member, or any other third party.  
All dimensions are to be checked and verified on-site by the Main Contractor prior to commencement, any discrepancies are to be reported to the Contract Administrator.  
This drawing is to be read in conjunction with all other relevant drawings and specifications.  
Do Not Scale © Ingleton Wood LLP


P03	Revised Planning Package	09/07/24	MH	M
P02	Planning Issue	02/07/24	MH	M
P01	Issued for Planning	13/06/24	MH	H
Rev. Comment	Date	Chk	Apr	
Project No:	6000138	Scale @ A1:	As indicated	Drawn By: MH

Ingleton Wood  
Property and Construction  
Consultants  
Issuing office: Billericay  
T: 01277 637900  
www.ingletonwood.co.uk


Vision, form and function  
Project:  
Hillingdon Hospital Demolition  
Field Health Road  
Uxbridge  
UB8 3NN  
Client:  
NHS Foundation Trust

Title:  
Proposed Phasing Layout Plan


Drawing Number:  
THHSDP5-IWD-XX-00-D-A-2407  
Status: Purpose of Issue: Revision:  
A1 Planning P03

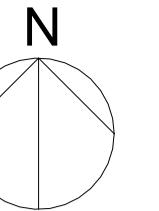


Scale Bar 1:50

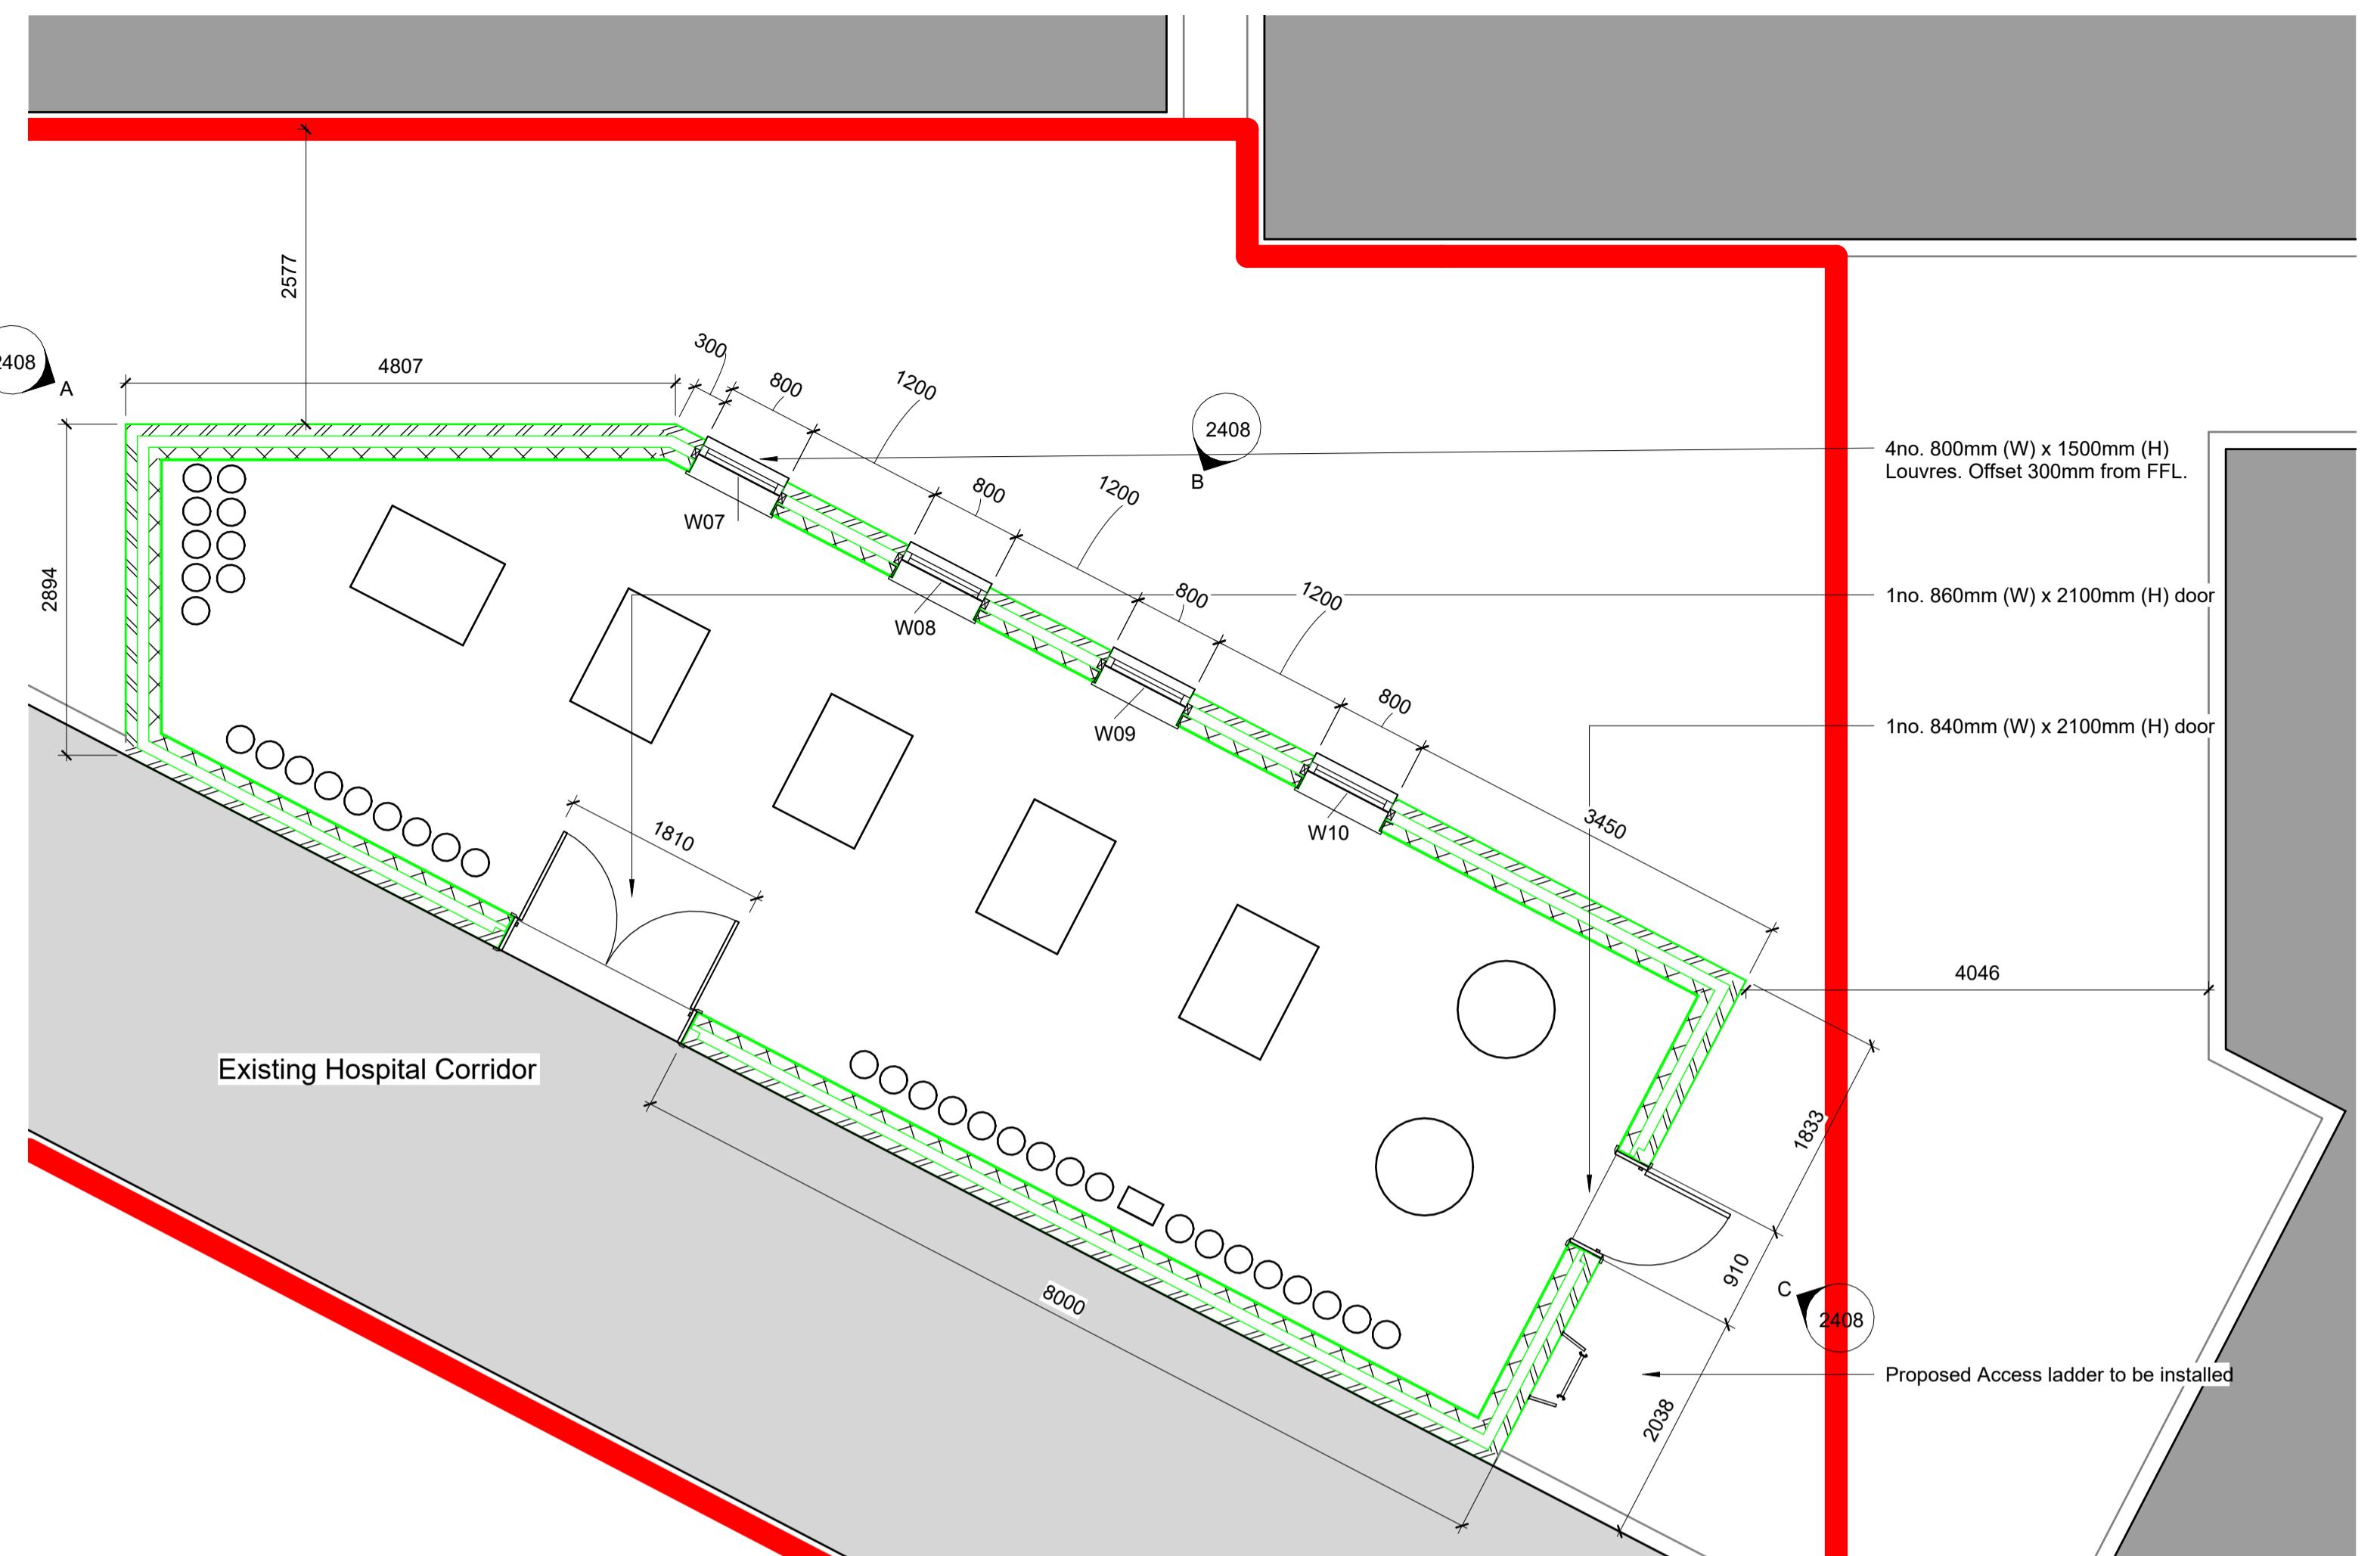


1 Proposed Gas Store 2

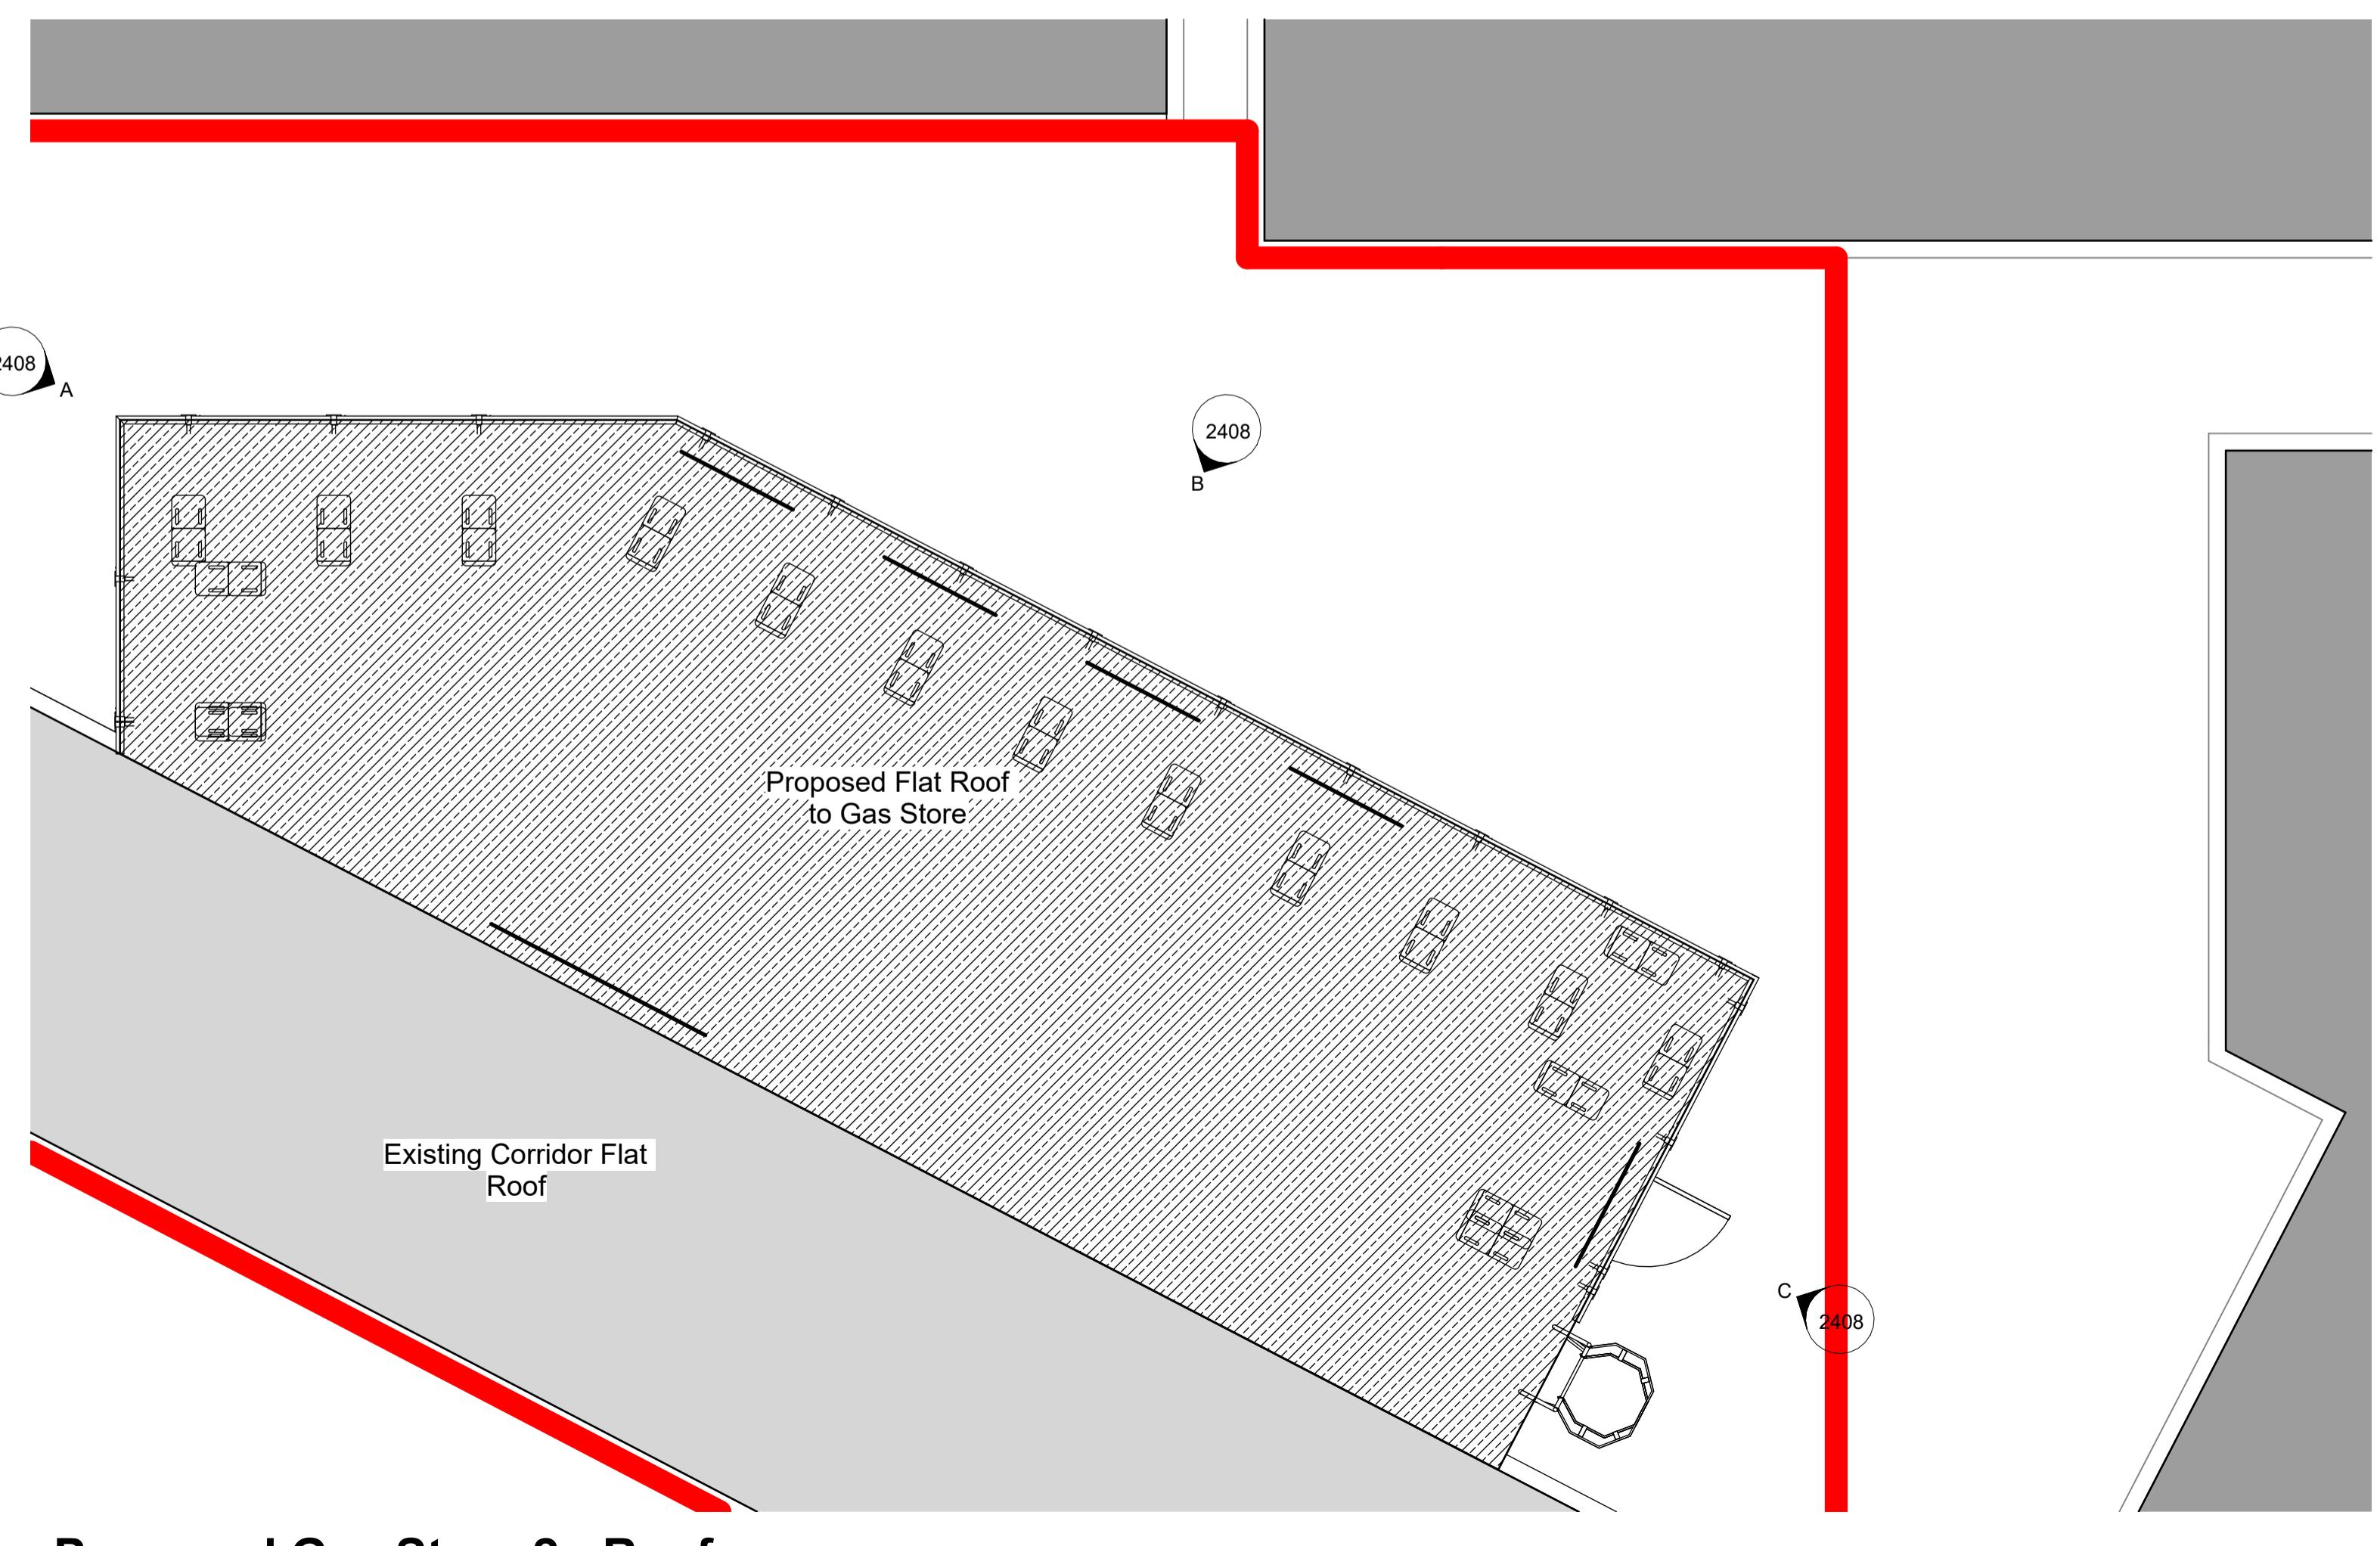


2 Proposed Gas Store 2 - Roof

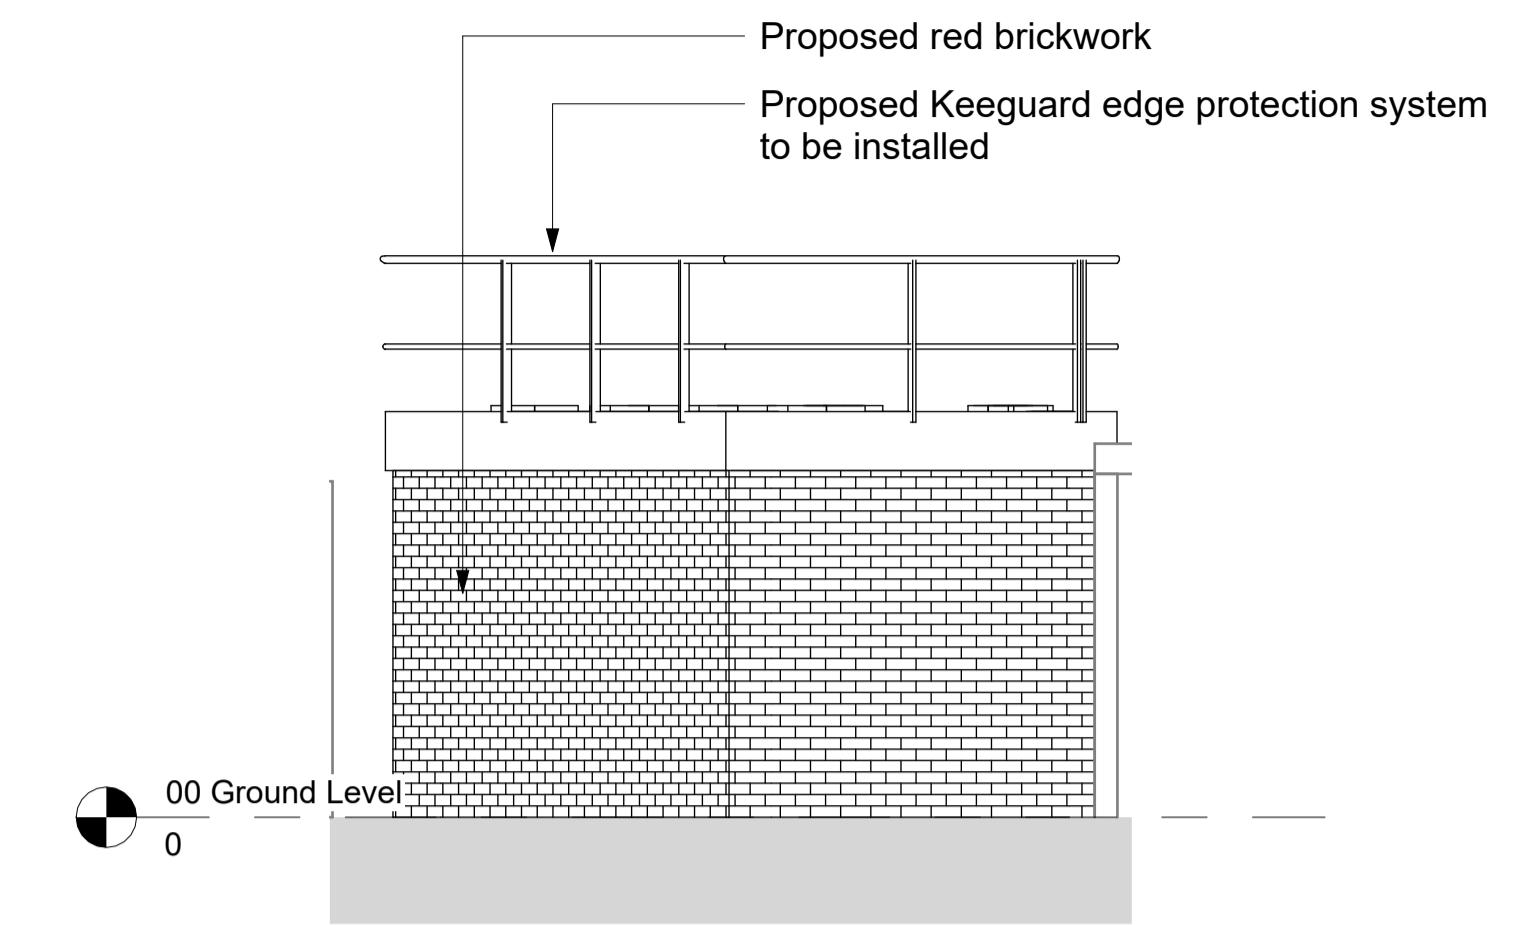

A Gas Store 2 - Elevation A

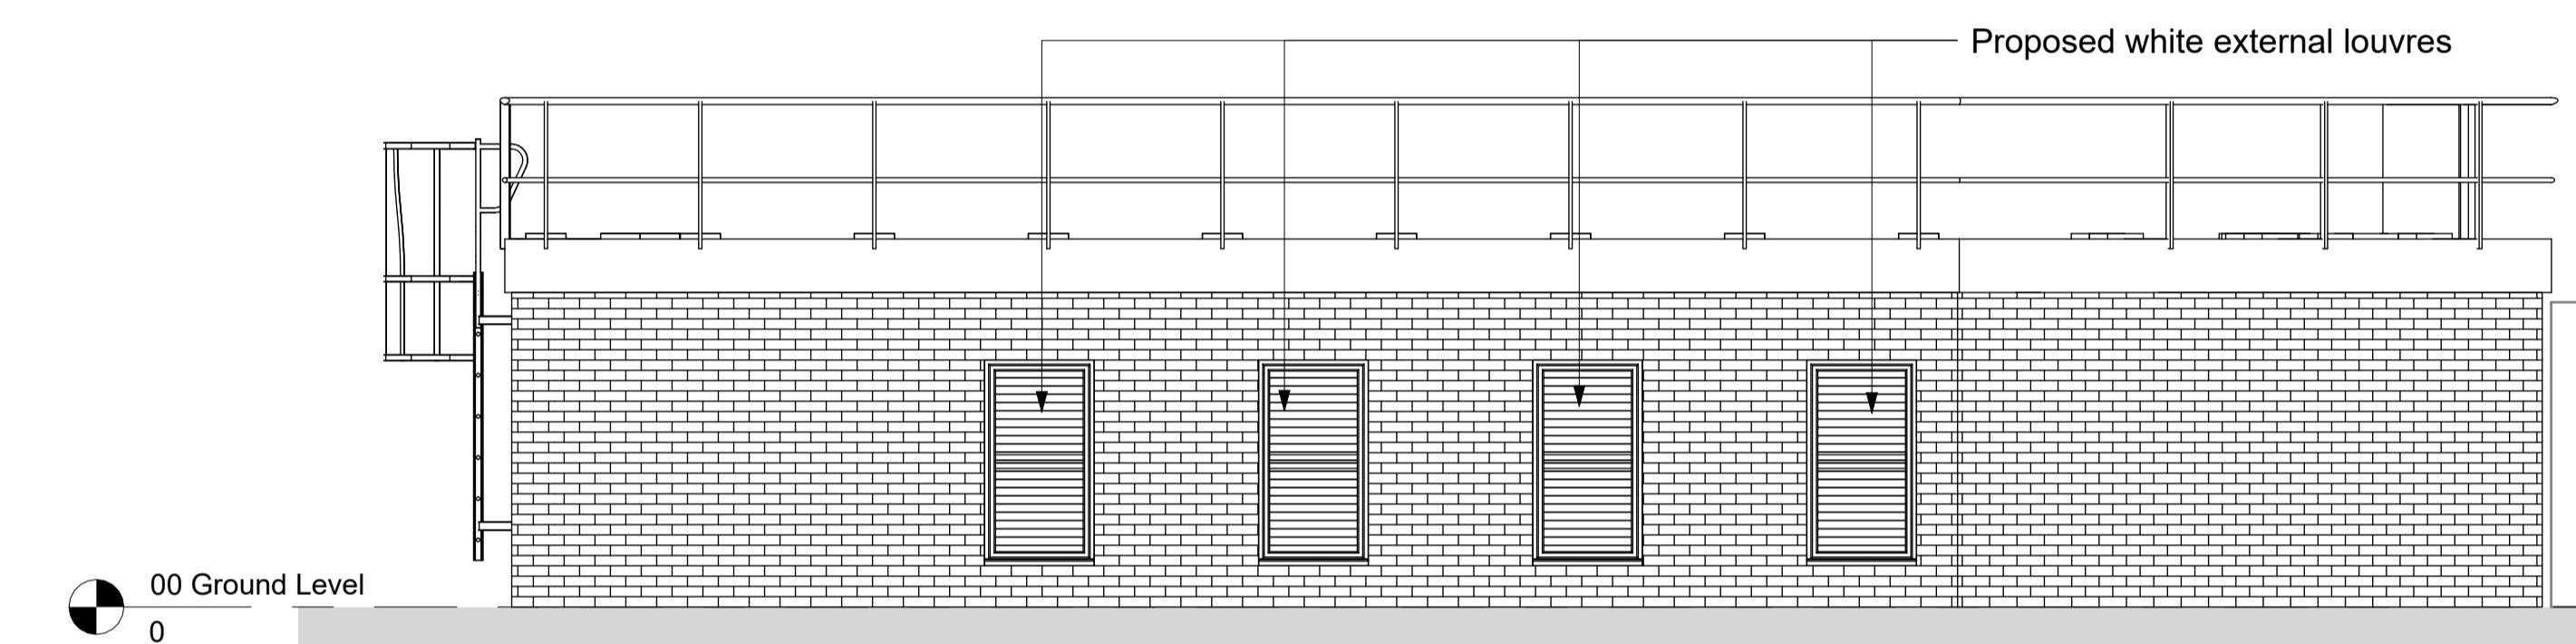

B Gas Store 2 - Elevation B

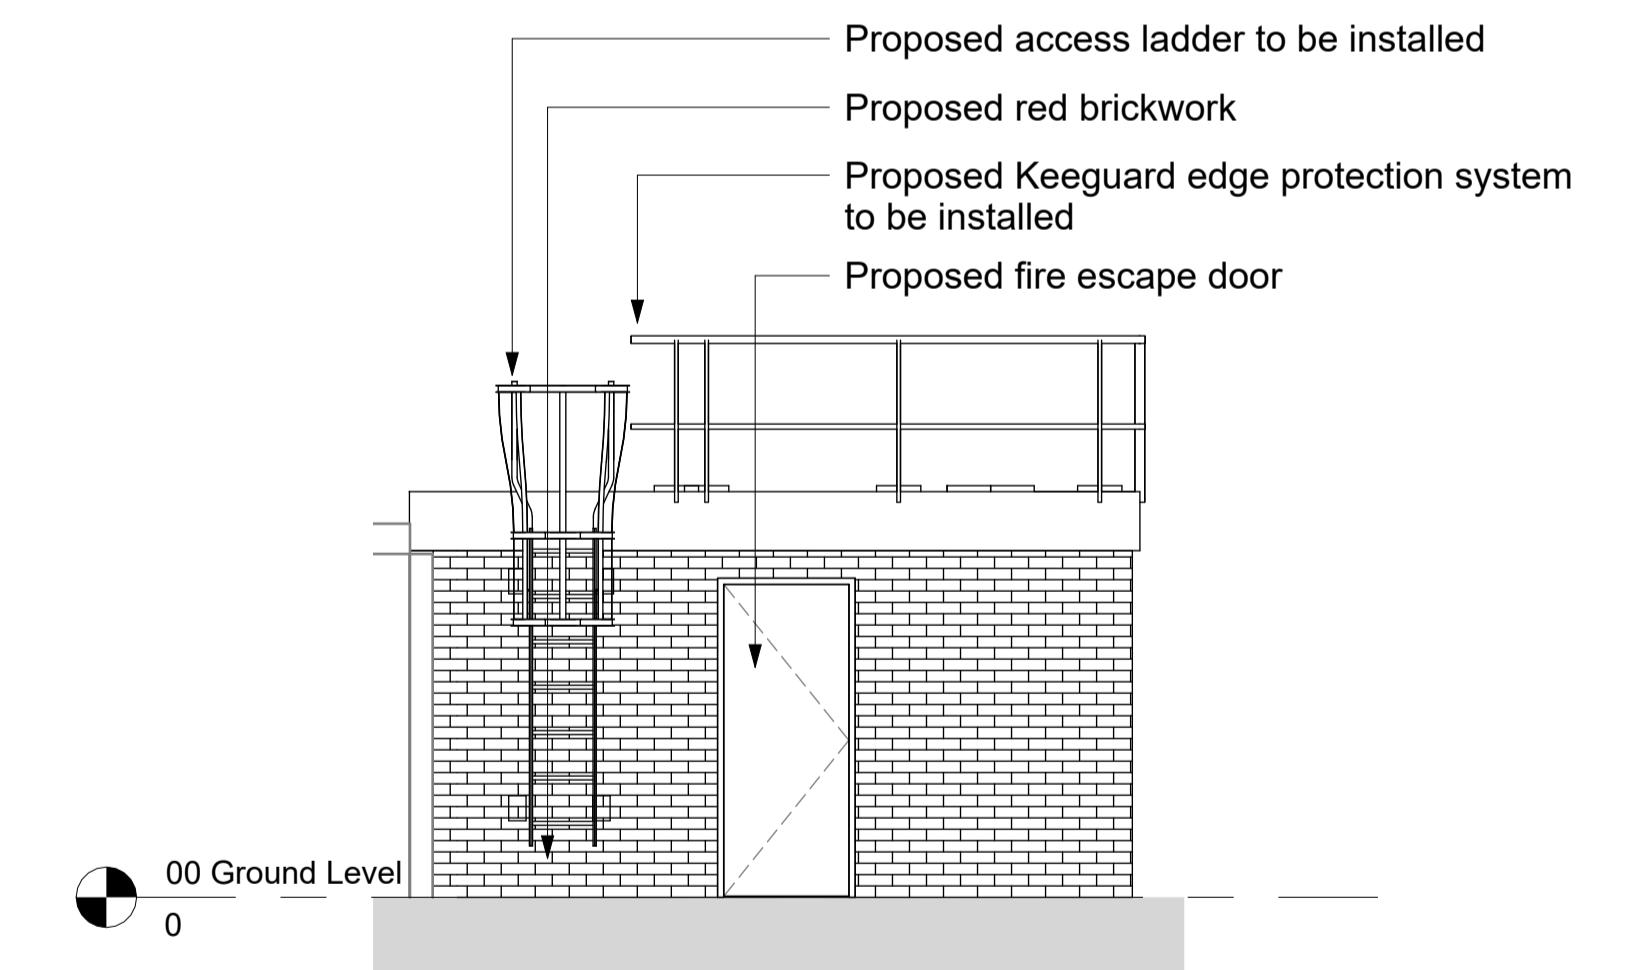

C Gas Store 2 - Elevation C

P04	Revised Planning Package	09/07/24	MH	MT	H
P03	Revised Planning Issue	08/07/24	MH	MT	H
P02	Planning Issue	02/07/24	MH	MT	H
P01	Issued for Planning	13/06/24	MH	MT	H
Rev. Comment		Date	Chk	Apt	
Project No:	6000138	Scale @ A1:	1 : 50	Drawn By:	MH

Ingleton Wood Property and Construction Consultants  
Issuing office: Billesley  
T: 01277 637900  
www.ingletonwood.co.uk

Vision, form and function

Project: Hillingdon Hospital Demolition  
Field Health Road  
Uxbridge  
UB8 3NN


Client: NHS Foundation Trust

Title: Proposed Medical Gas Store 2


Drawing Number: THHSDP5-IWD-XX-00-D-A-2408

Status: Purpose of Issue: Revision:


A1 Planning P04

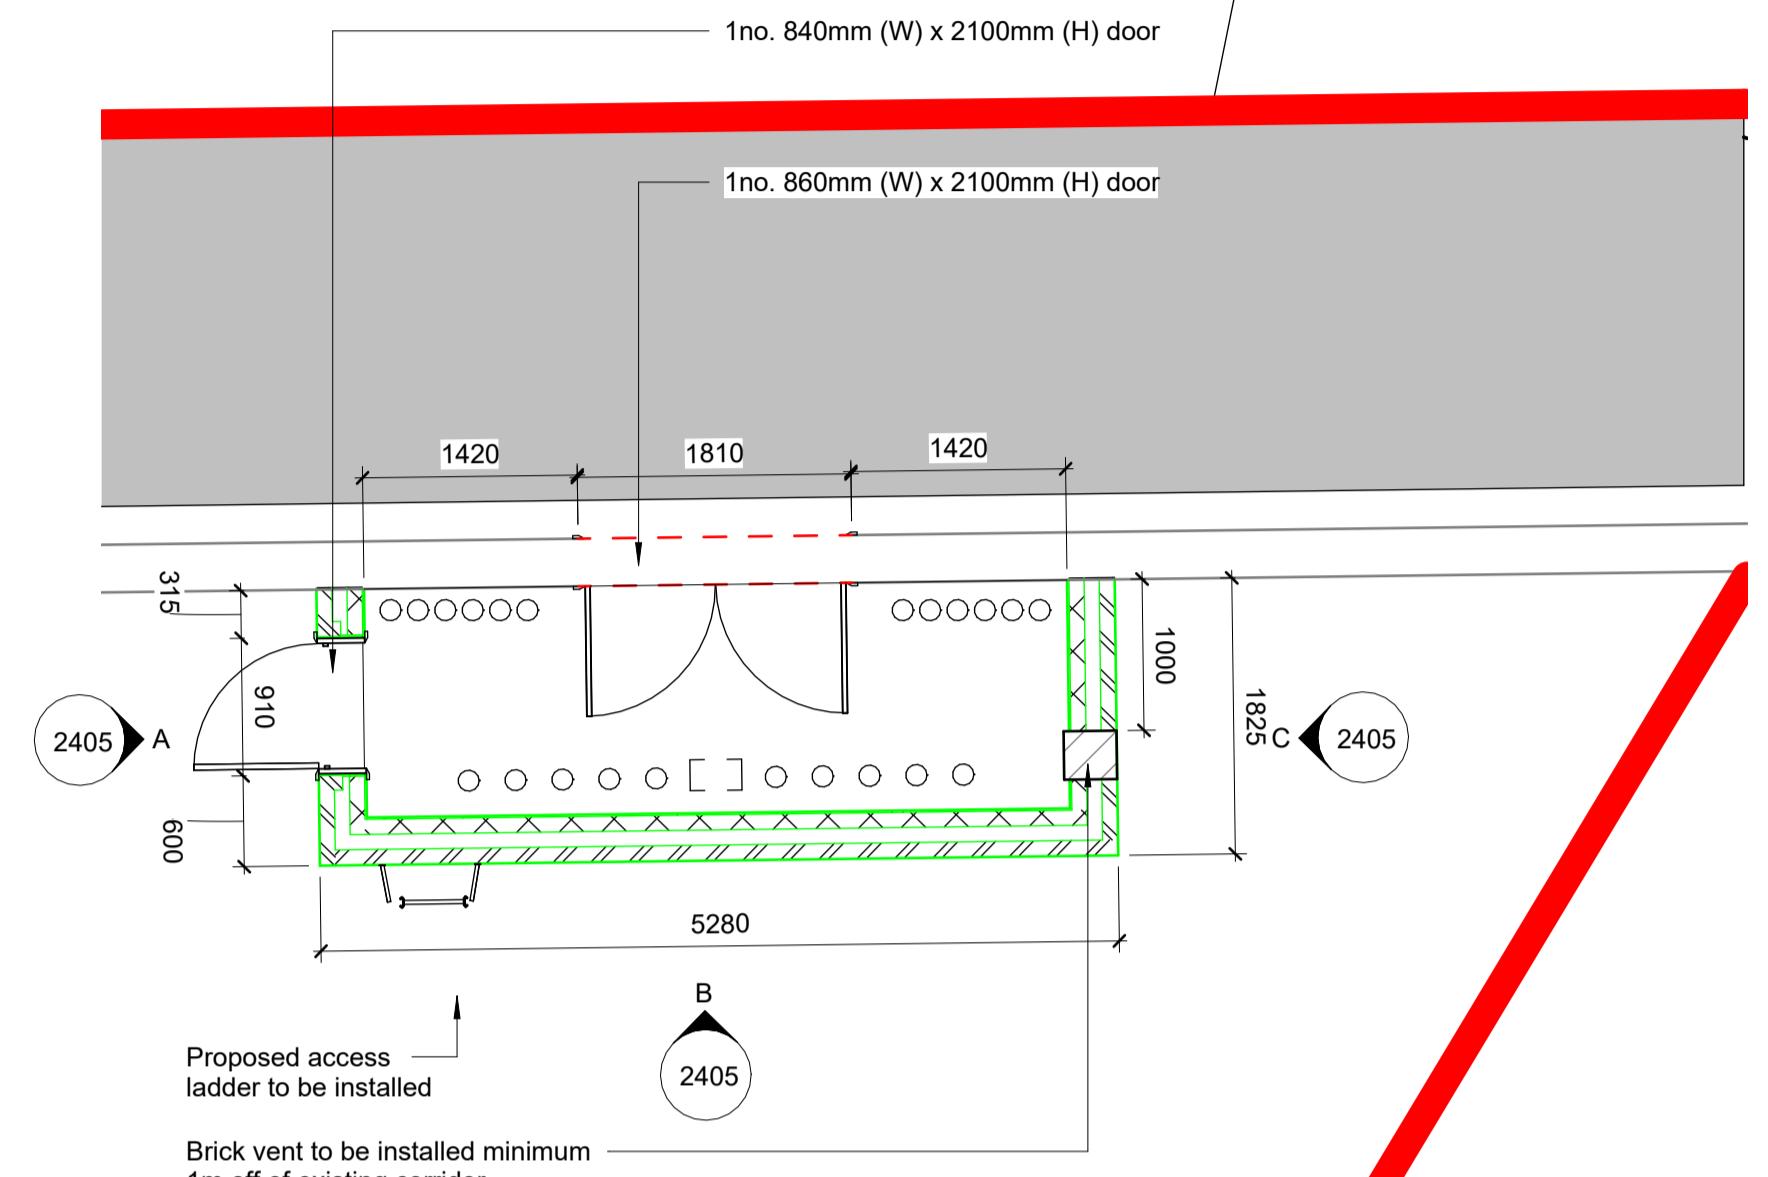


**3 Proposed Gas Store 1**  
1 : 50

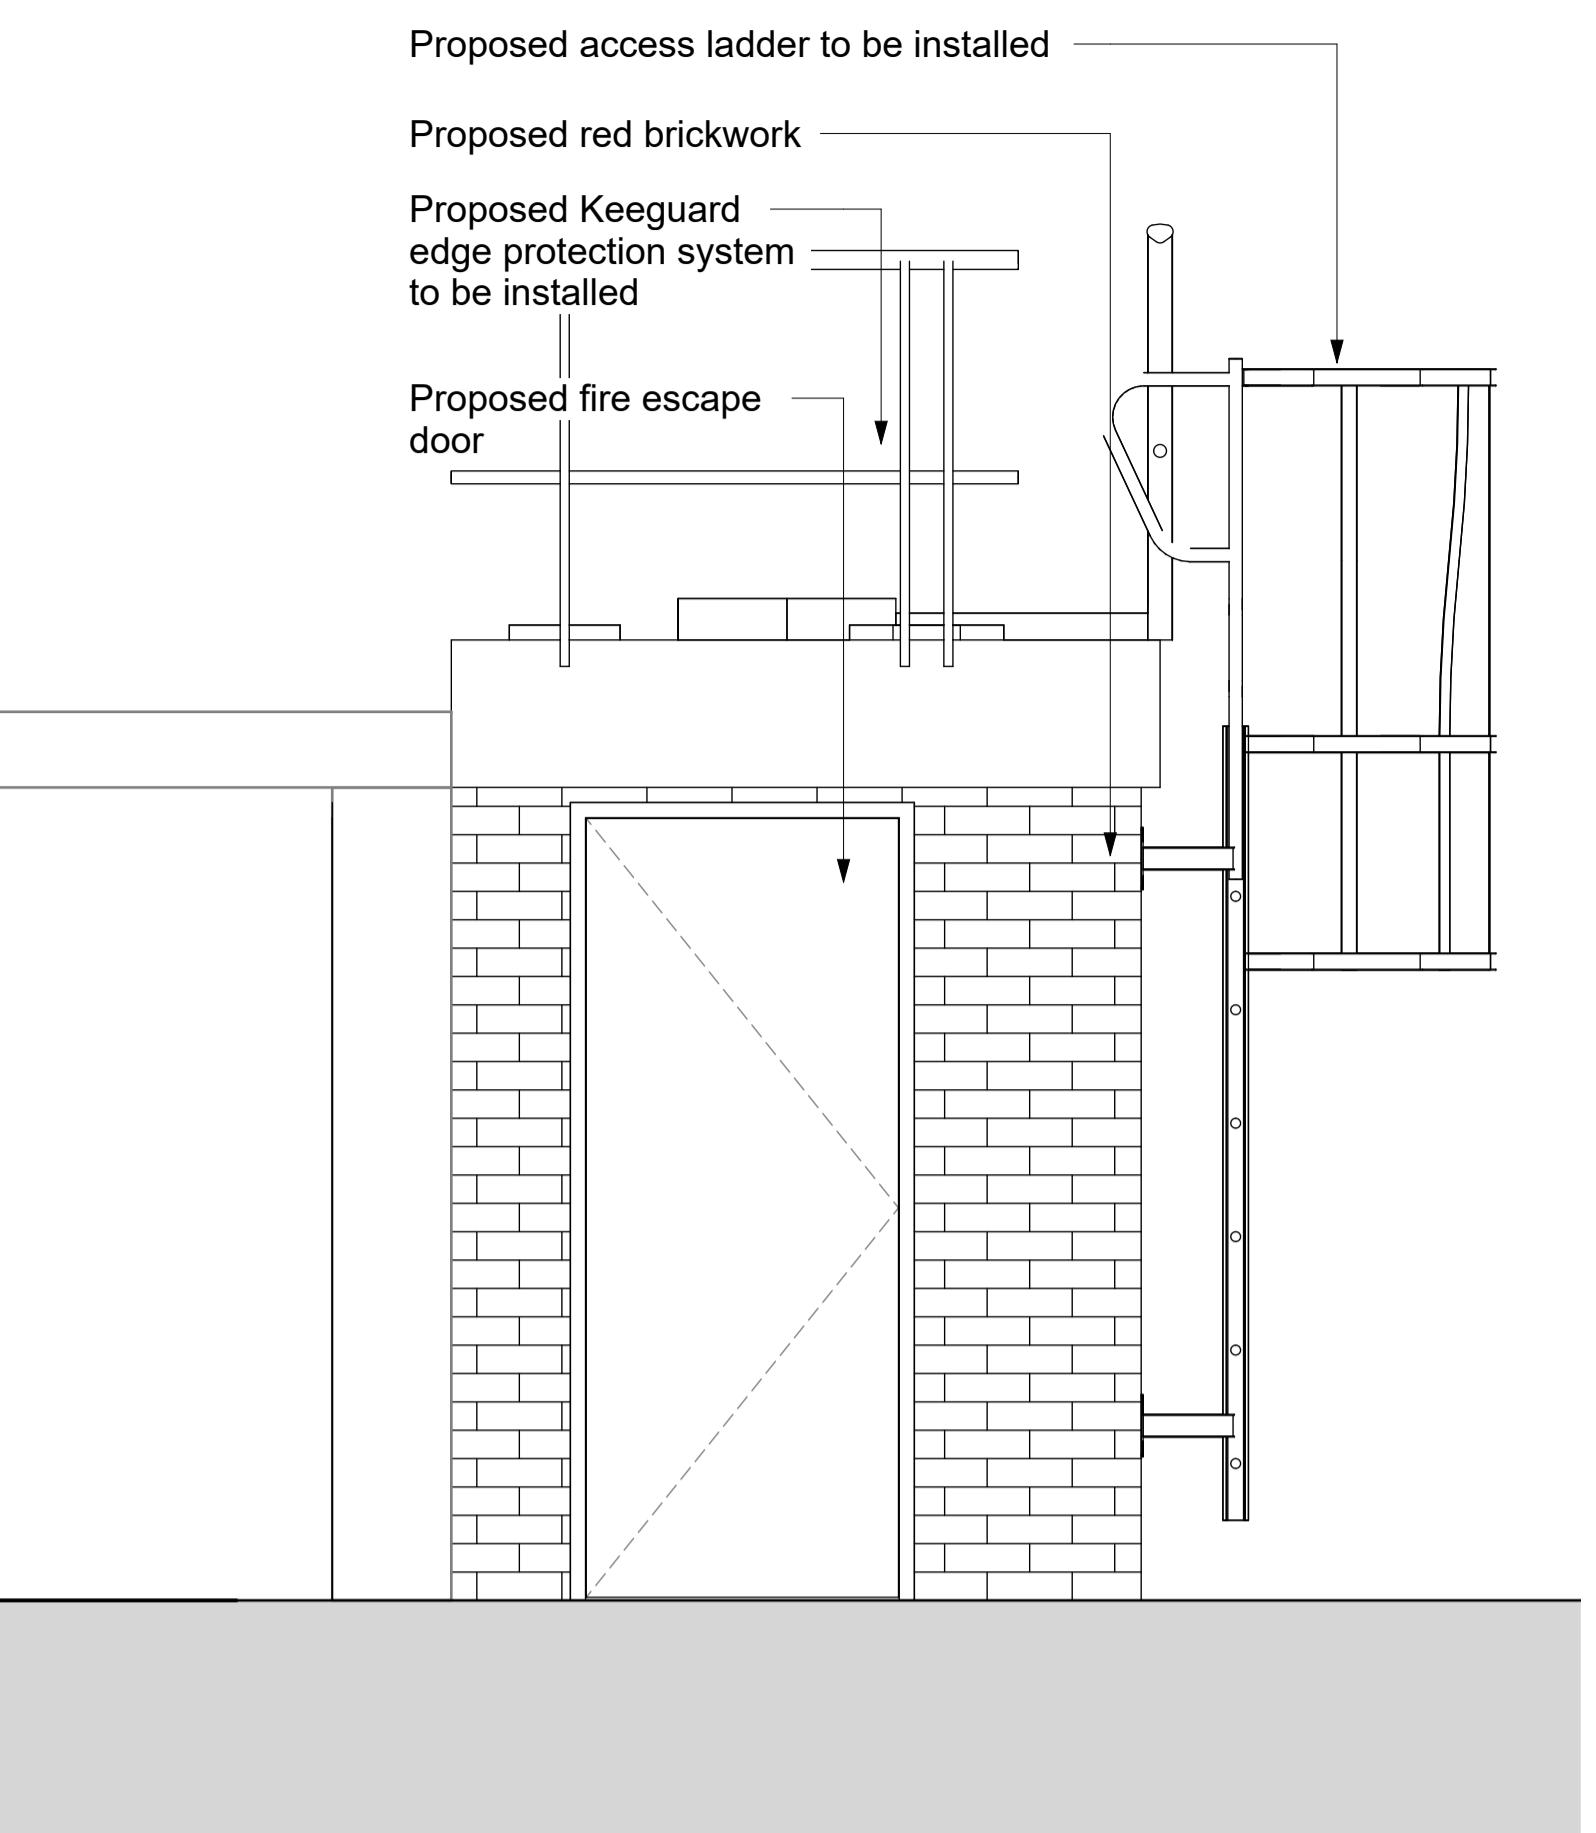


**A Gas Store 1 - Elevation A**  
1 : 20

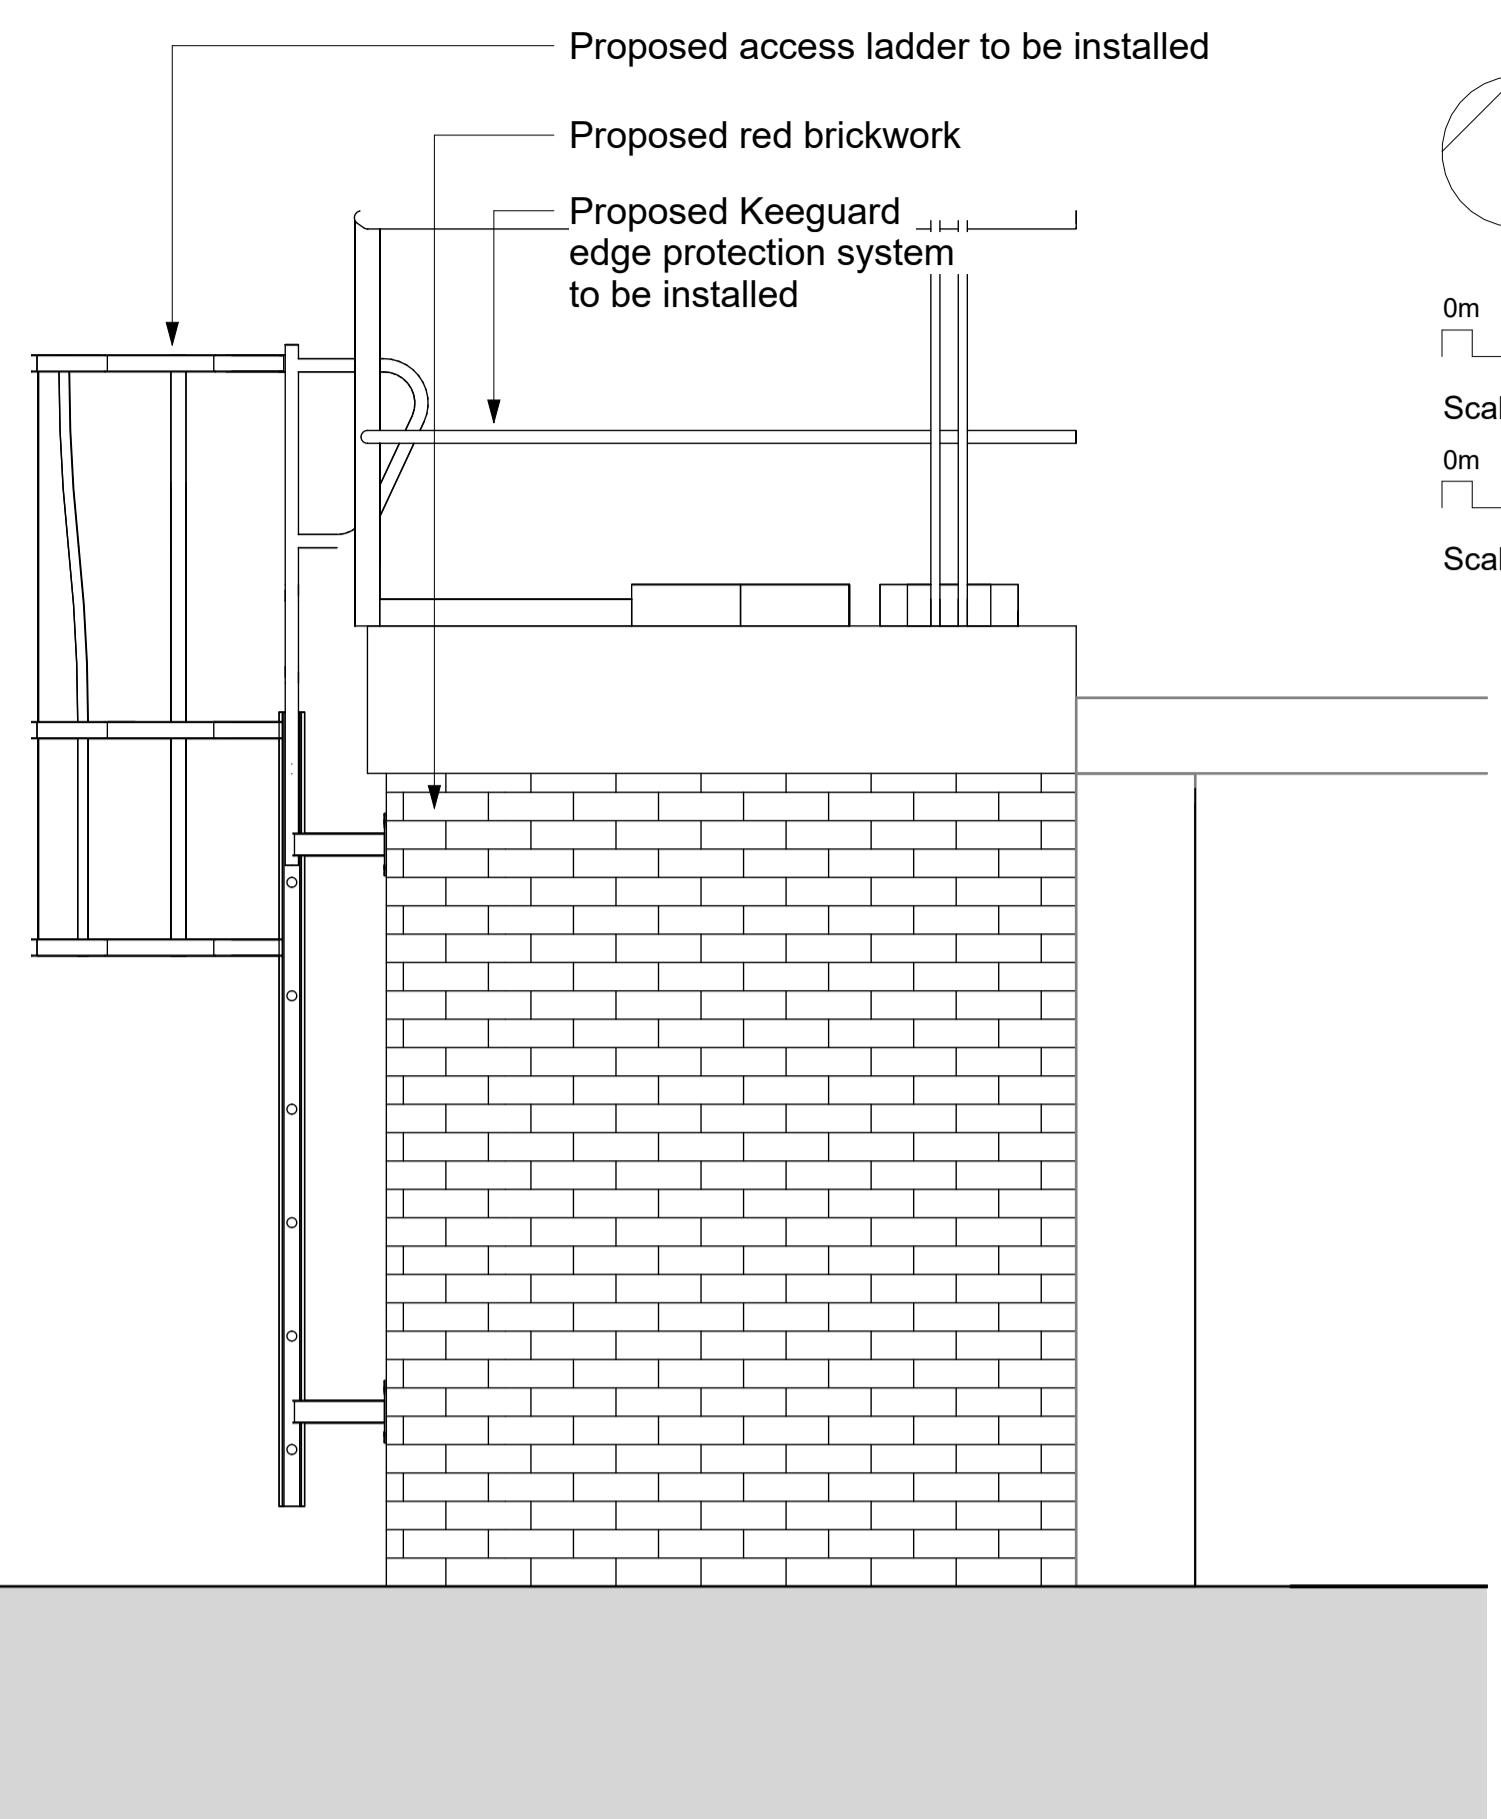


**C Gas Store 1 - Elevation C**  
1 : 20

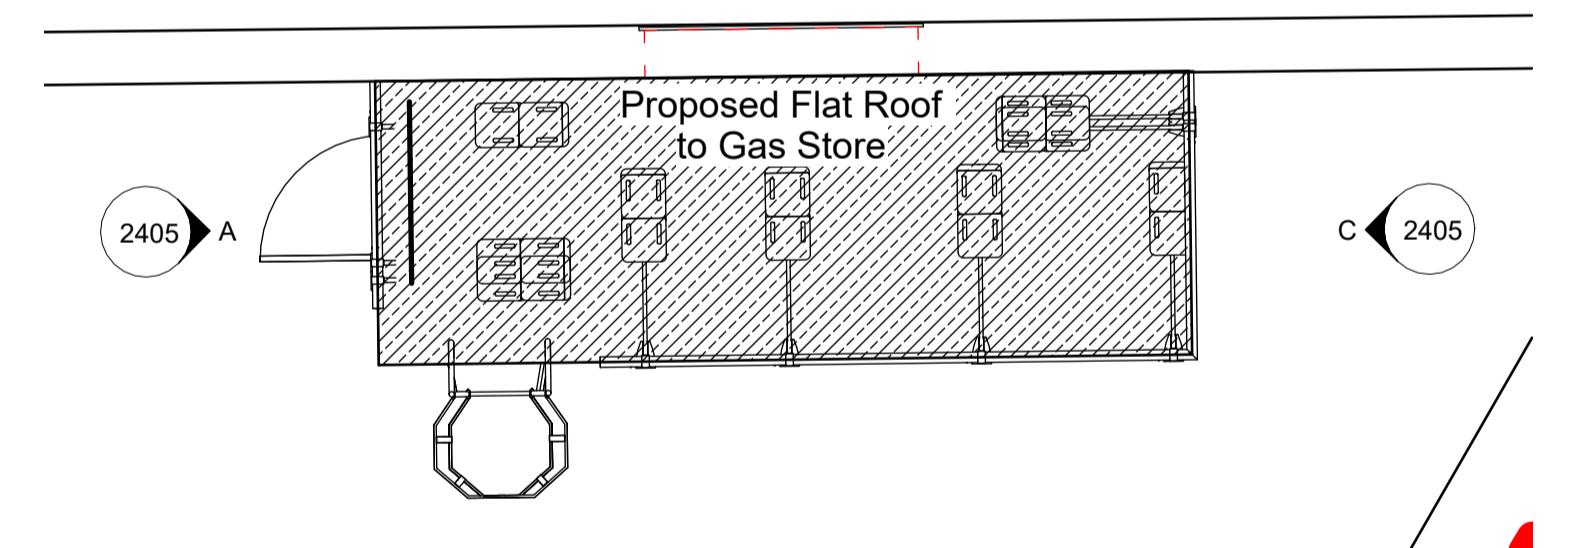

**4 Proposed Gas Store 1 - Roof**  
1 : 50

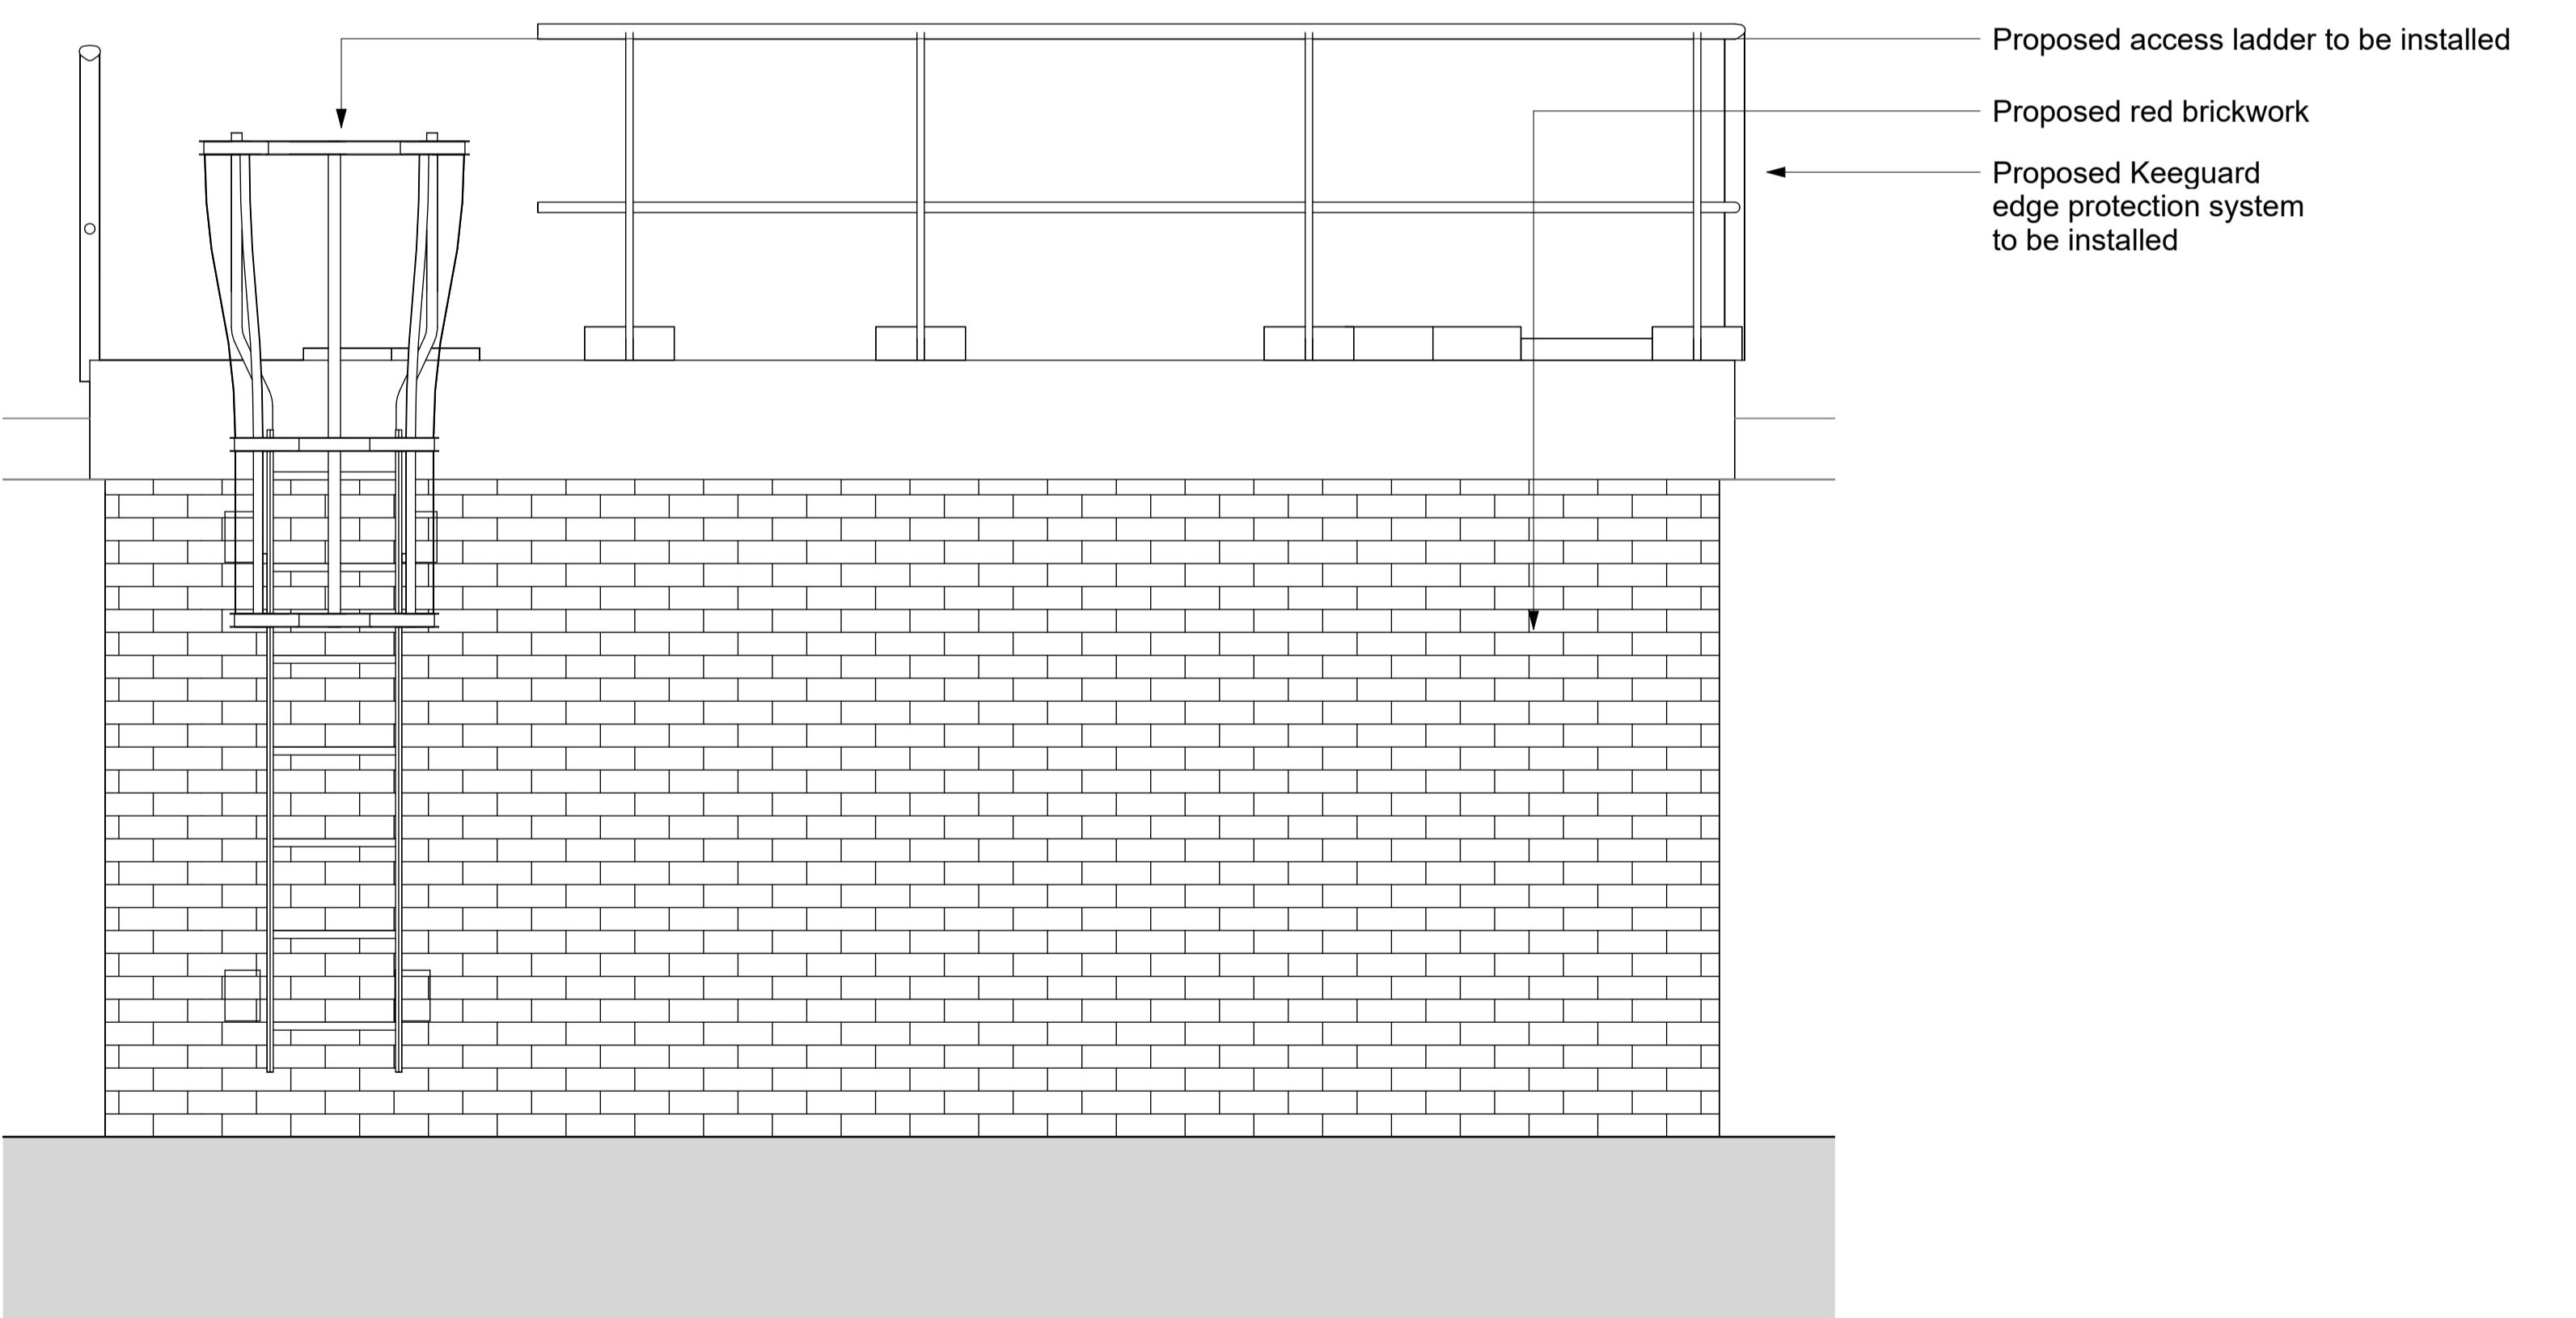

**B Gas Store 1 - Elevation B**  
1 : 20

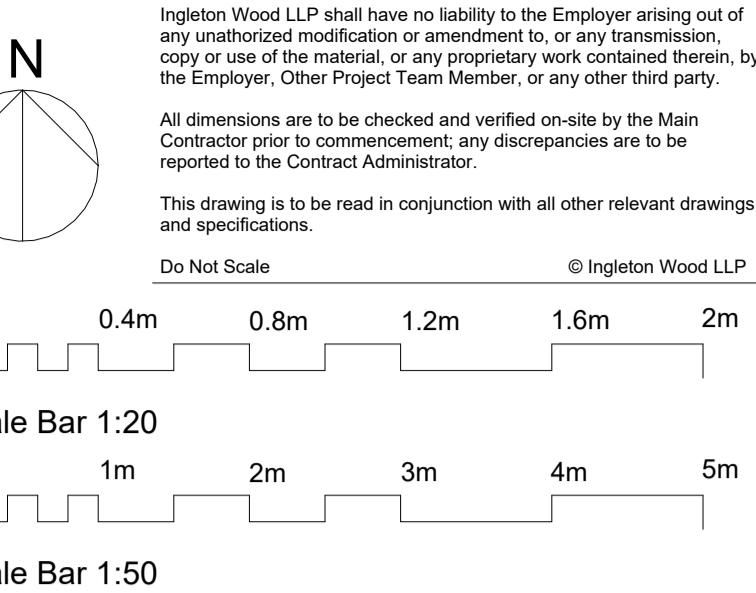

Ingleton Wood LLP shall have no liability to the Employer arising out of any unauthorized modification or amendment to, or any transmission of, any drawing or specification, copy or use of the material, or any proprietary work contained therein, by the Employer, Other Project Team Member, or any other third party.

All dimensions are to be checked and verified on-site by the Main Contractor prior to commencement, any discrepancies are to be reported to the Contract Administrator.

This drawing is to be read in conjunction with all other relevant drawings and specifications.

Do Not Scale © Ingleton Wood LLP

P04	Revised Planning Package	09/07/24	MH	MT	H
P03	Revised Planning Issue	08/07/24	MH	MT	H
P02	Planning Issue	02/07/24	MH	MT	H
P01	Issued for Planning	13/06/24	MH	MT	H
Rev. Comment	Date	Chk	Apr		
Project No:	6000138	Scale @ A1:	As indicated	Drawn By:	MH

**Ingleton Wood**  
Property and Construction  
Consultants  
Issuing office: Bitterley  
T: 01277 637900  
www.ingletonwood.co.uk

Vision, form and function



Project:  
Hillingdon Hospital Demolition  
Field Health Road  
Uxbridge  
UB8 3NN

Client:  
NHS Foundation Trust

Title:  
Proposed Medical Gas Store 1

Drawing Number:  
THHSDP5-IWD-XX-XX-D-A-2405

Status: Purpose of Issue: Revision:  
A1 Planning P04

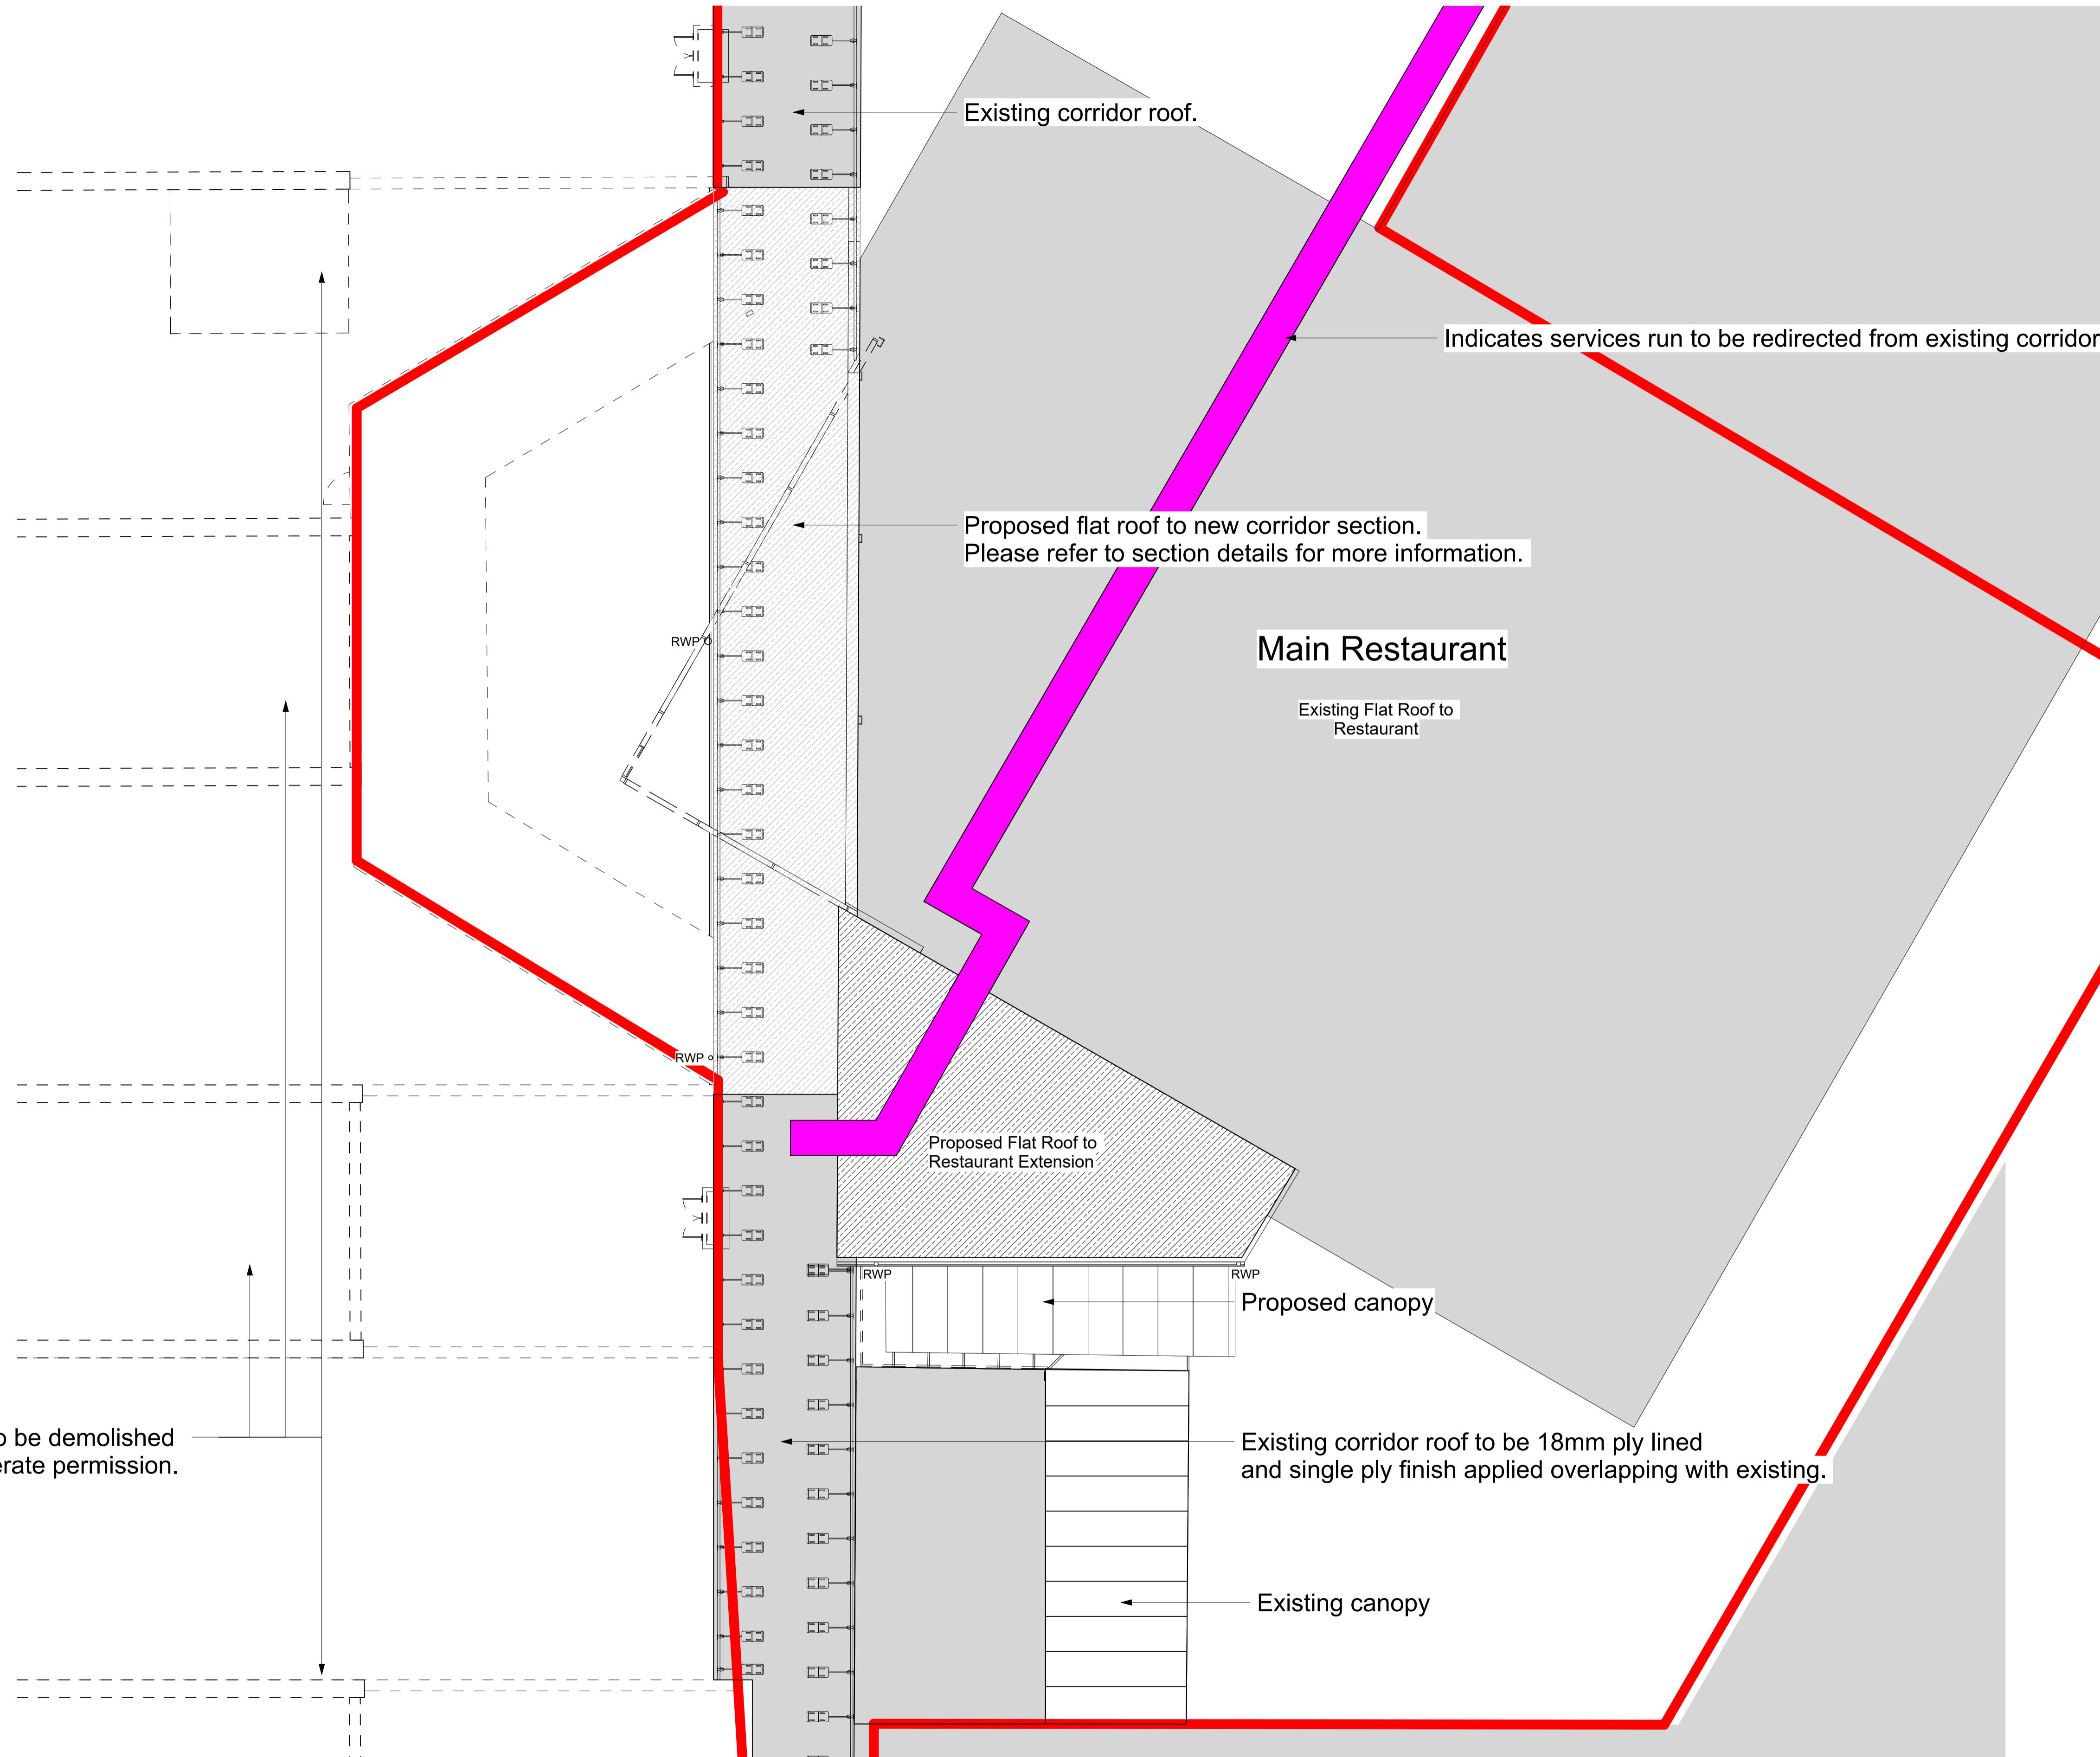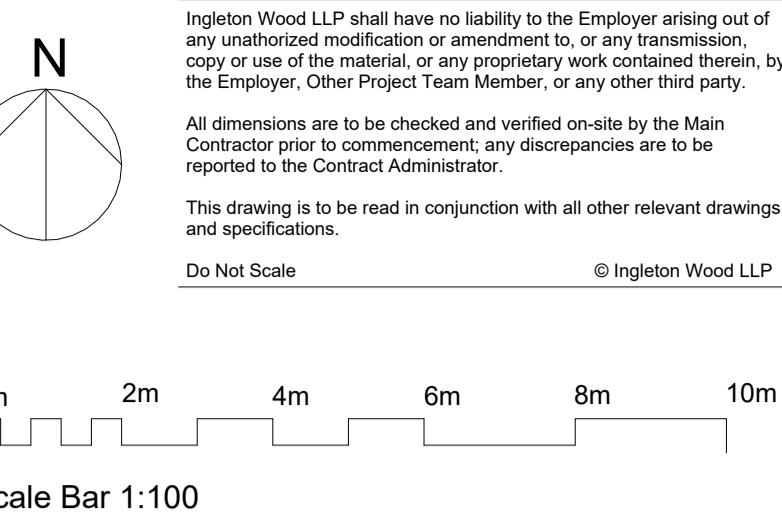

1 Proposed Roof Plan  
1 : 100

P05	Revised Planning Issue	10/07/24	MH	AP
P04	Revised Planning Package	09/07/24	MH	MT
P03	Revised Planning Issue	08/07/24	MH	MT
P02	Planning Issue	02/07/24	MH	MT
P01	Issued for Planning	13/06/24	MH	MT
Rev. Comment	Date	Chk	Apr	
Project No:	6000138	Scale @ A1:	1 : 100	Drawn By:
				MH

Ingleton Wood Property and Construction Consultants  
Issuing office: Billesley  
T: 01277 637900  
www.ingletonwood.co.uk


Vision, form and function

Project: Hillingdon Hospital Demolition  
Field Health Road  
Uxbridge  
UB8 3NN


Client: NHS Foundation Trust

Title: Proposed Cafe Extension & Corridor Roof Plan  
Drawing Number: THHSDP5-IWD-XX-XX-D-A-2500


Status: A1 Purpose of Issue: Planning Revision: P05

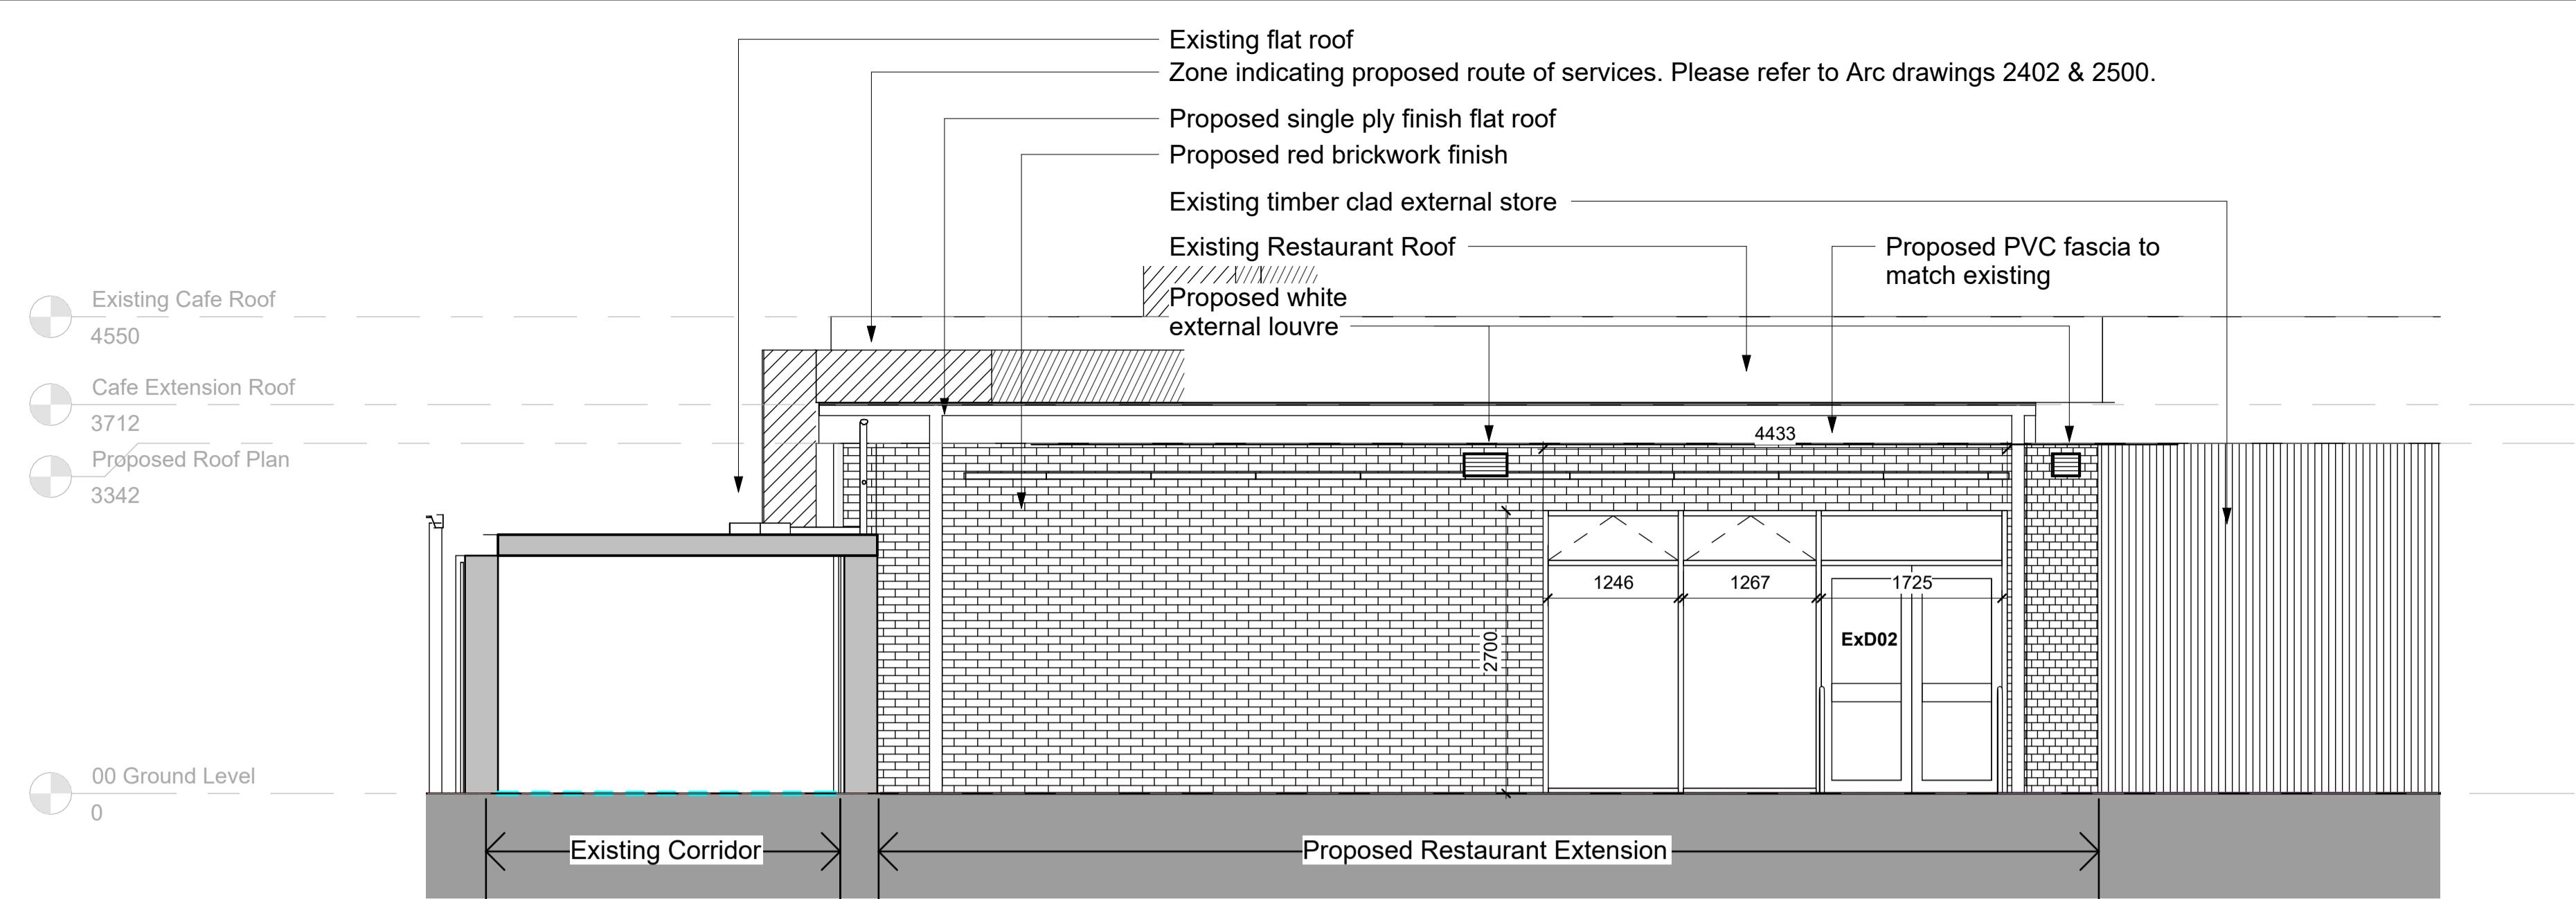

**A Proposed Elevation A**  
1 : 50

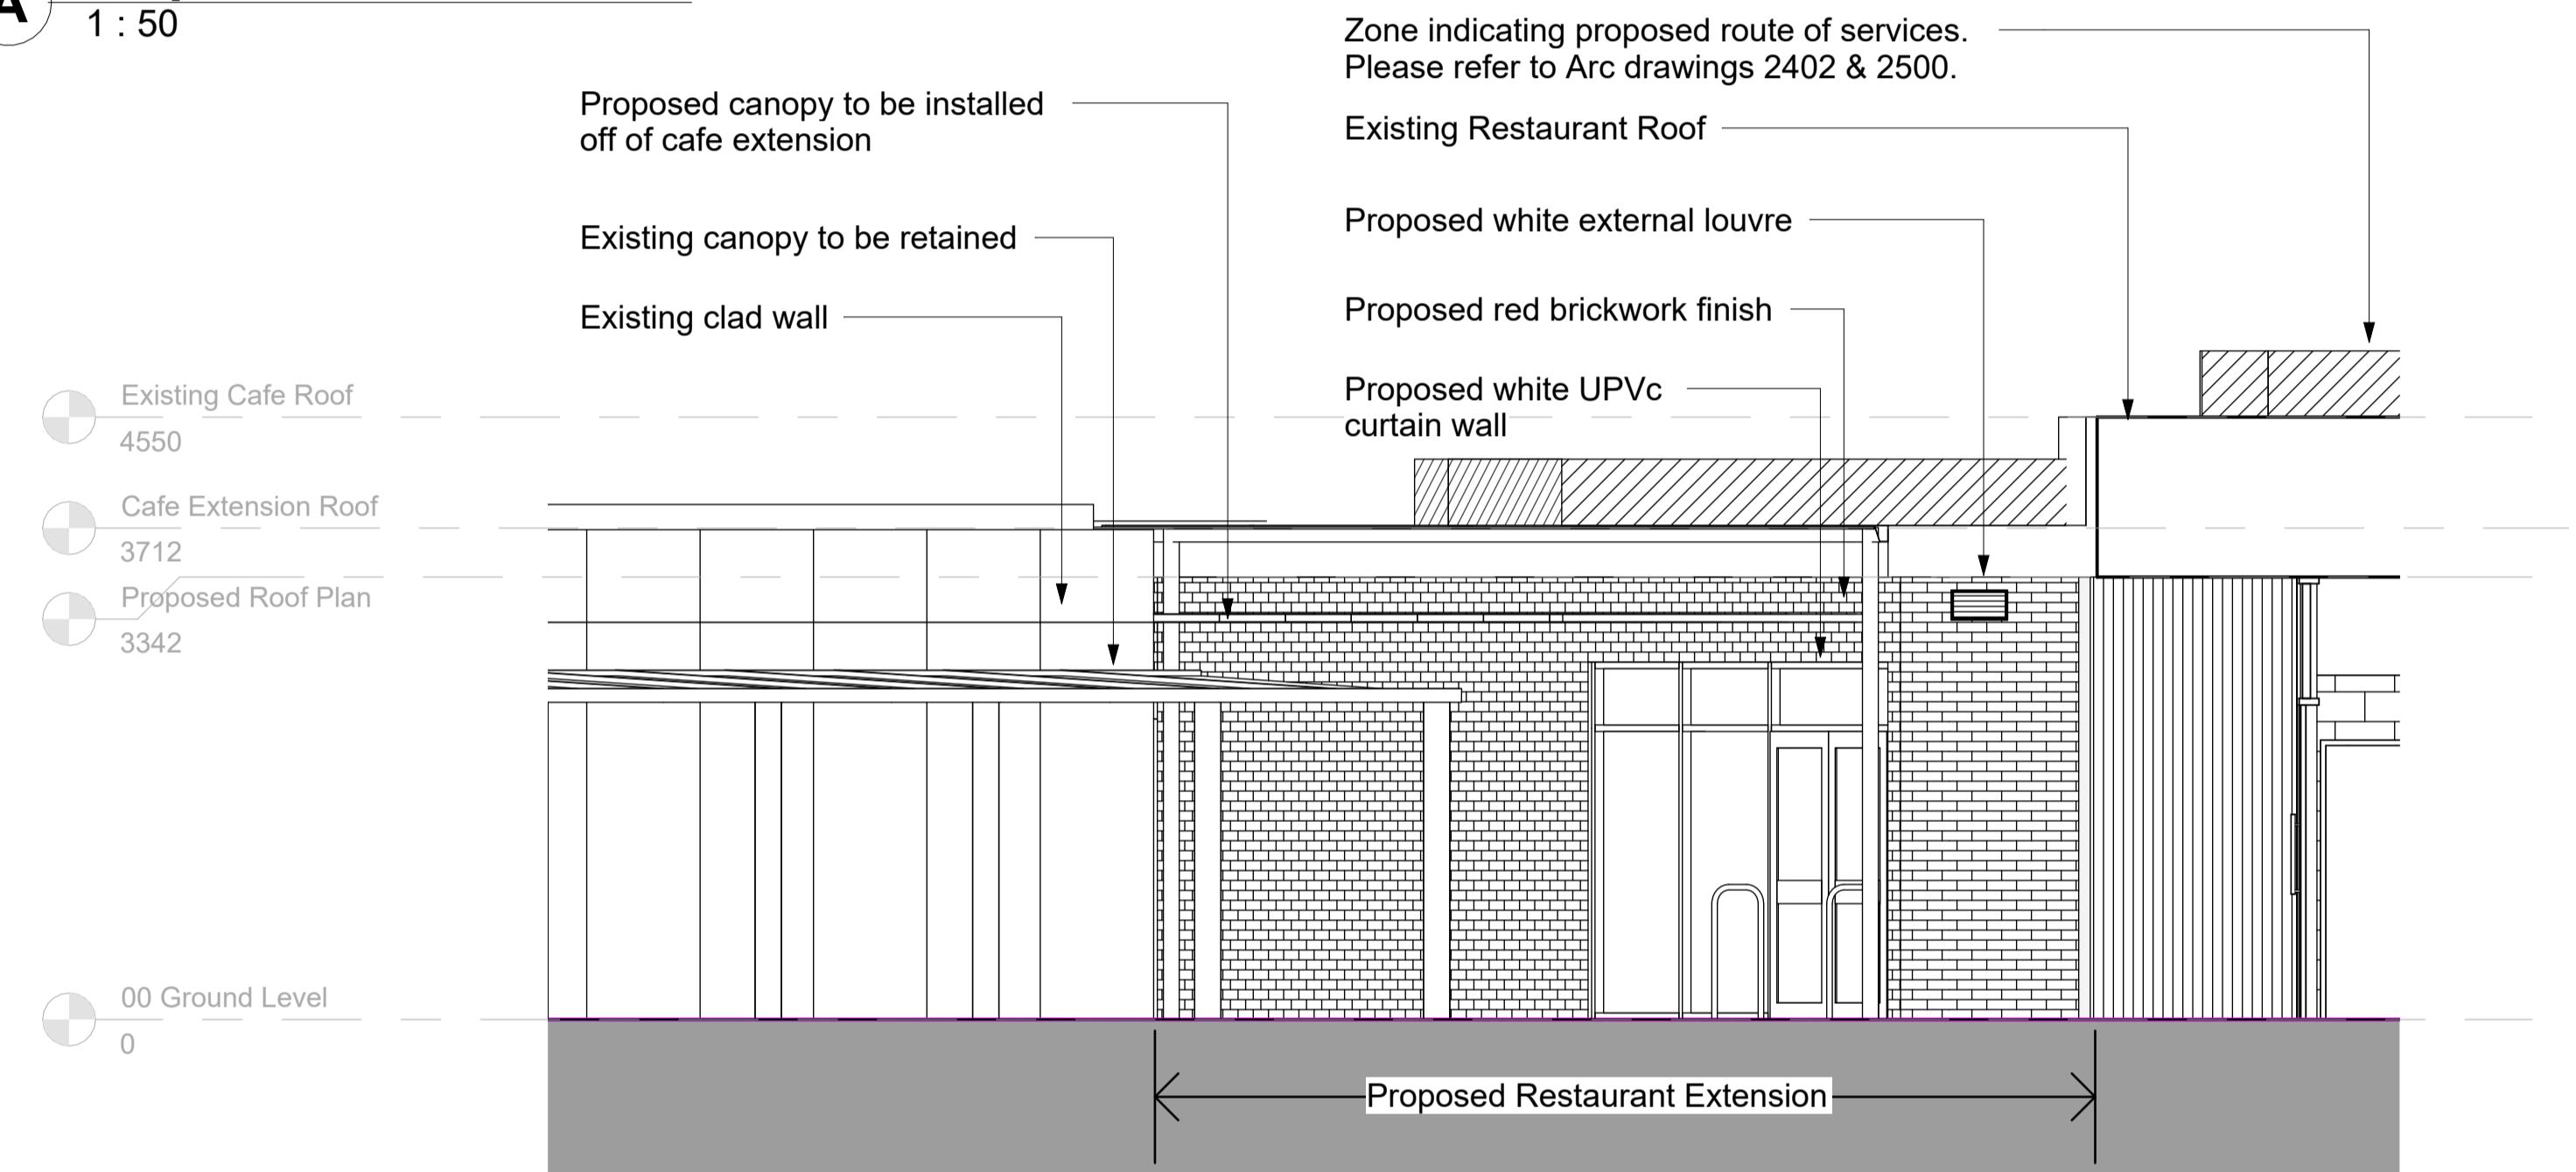


**B Proposed Elevation B**  
1 : 50

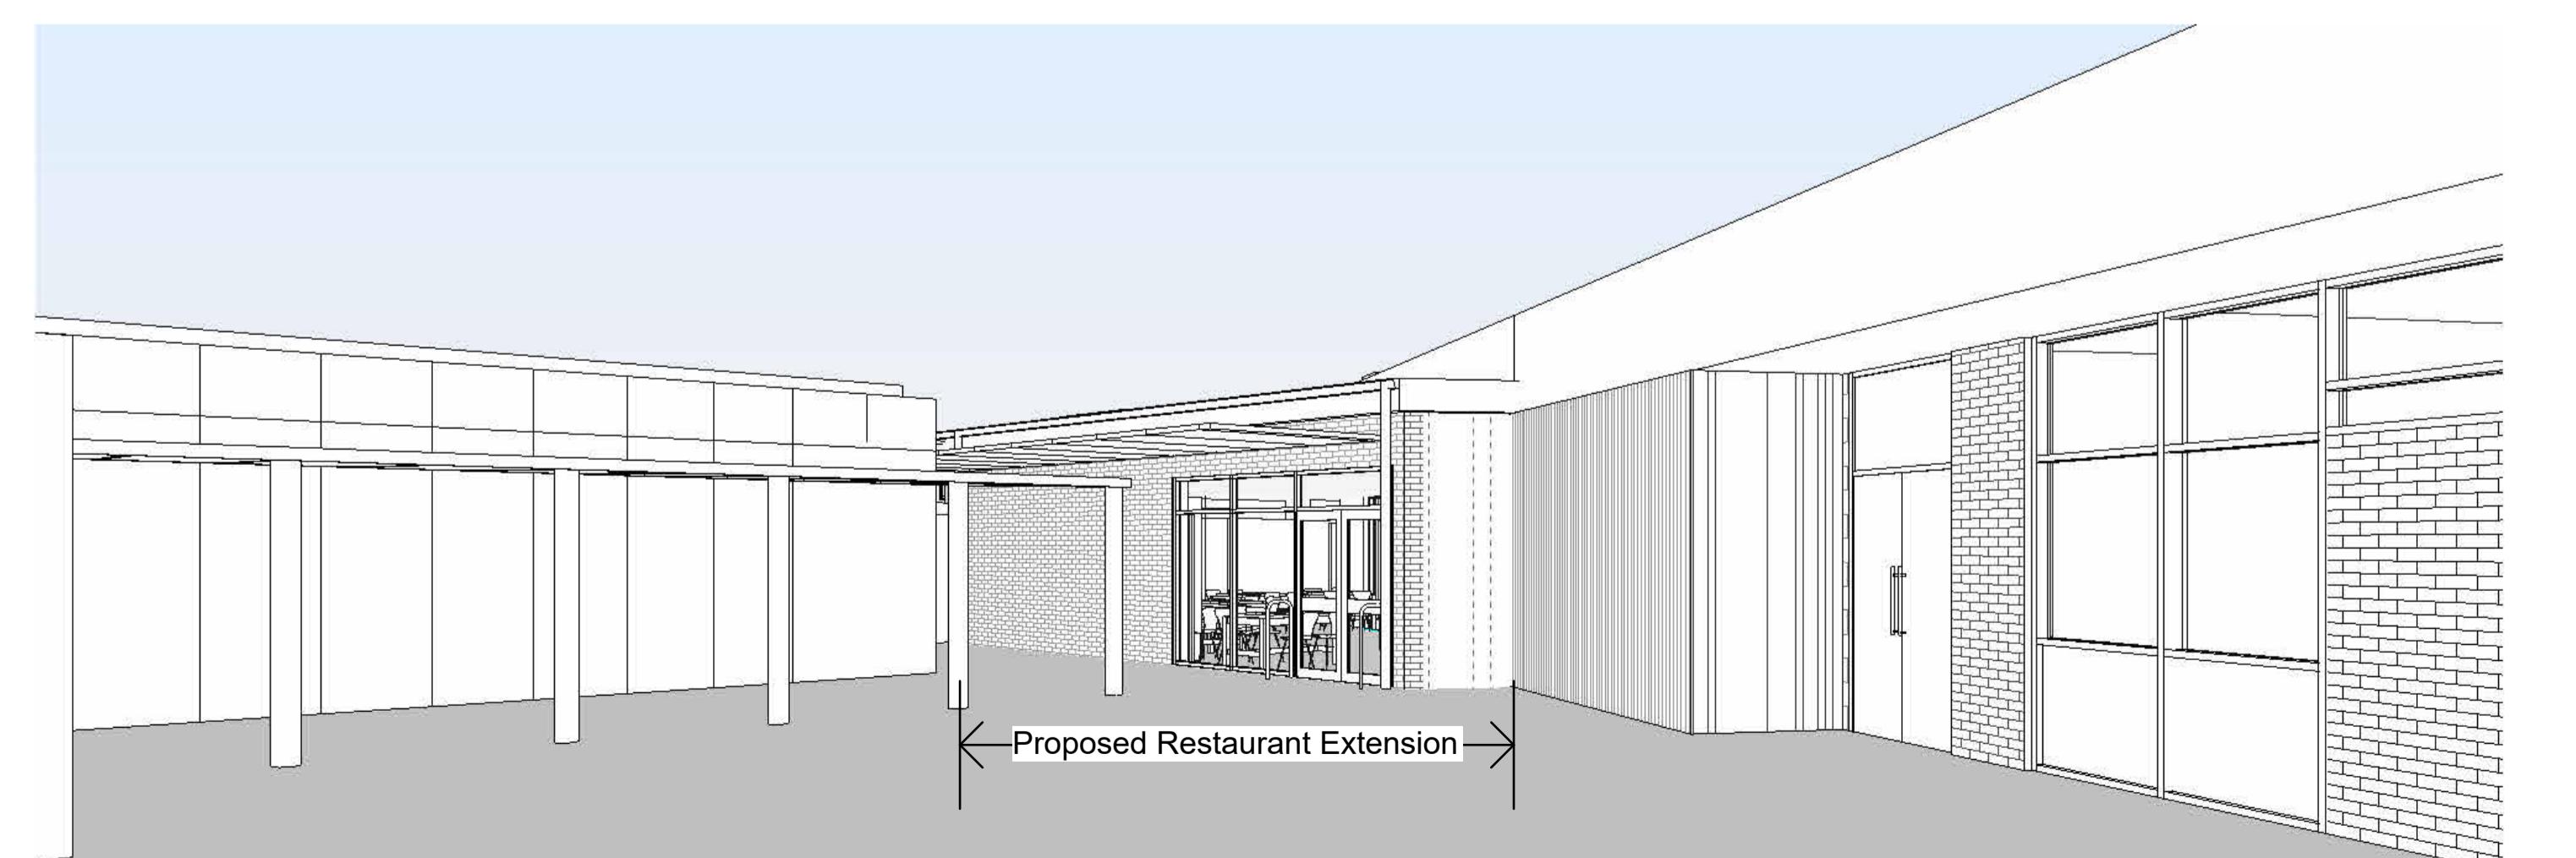

**2 3D View - Restaurant Extension**  
1 : 1

Ingleton Wood LLP shall have no liability to the Employer arising out of any unauthorized modification or amendment to, or any transmission, copy or use of the material, or any proprietary work contained therein, by the Employer, Other Project Team Member, or any other third party.  
All dimensions are to be checked and verified on-site by the Main Contractor prior to commencement, any discrepancies are to be reported to the Contract Administrator.  
This drawing is to be read in conjunction with all other relevant drawings and specifications.  
Do Not Scale © Ingleton Wood LLP

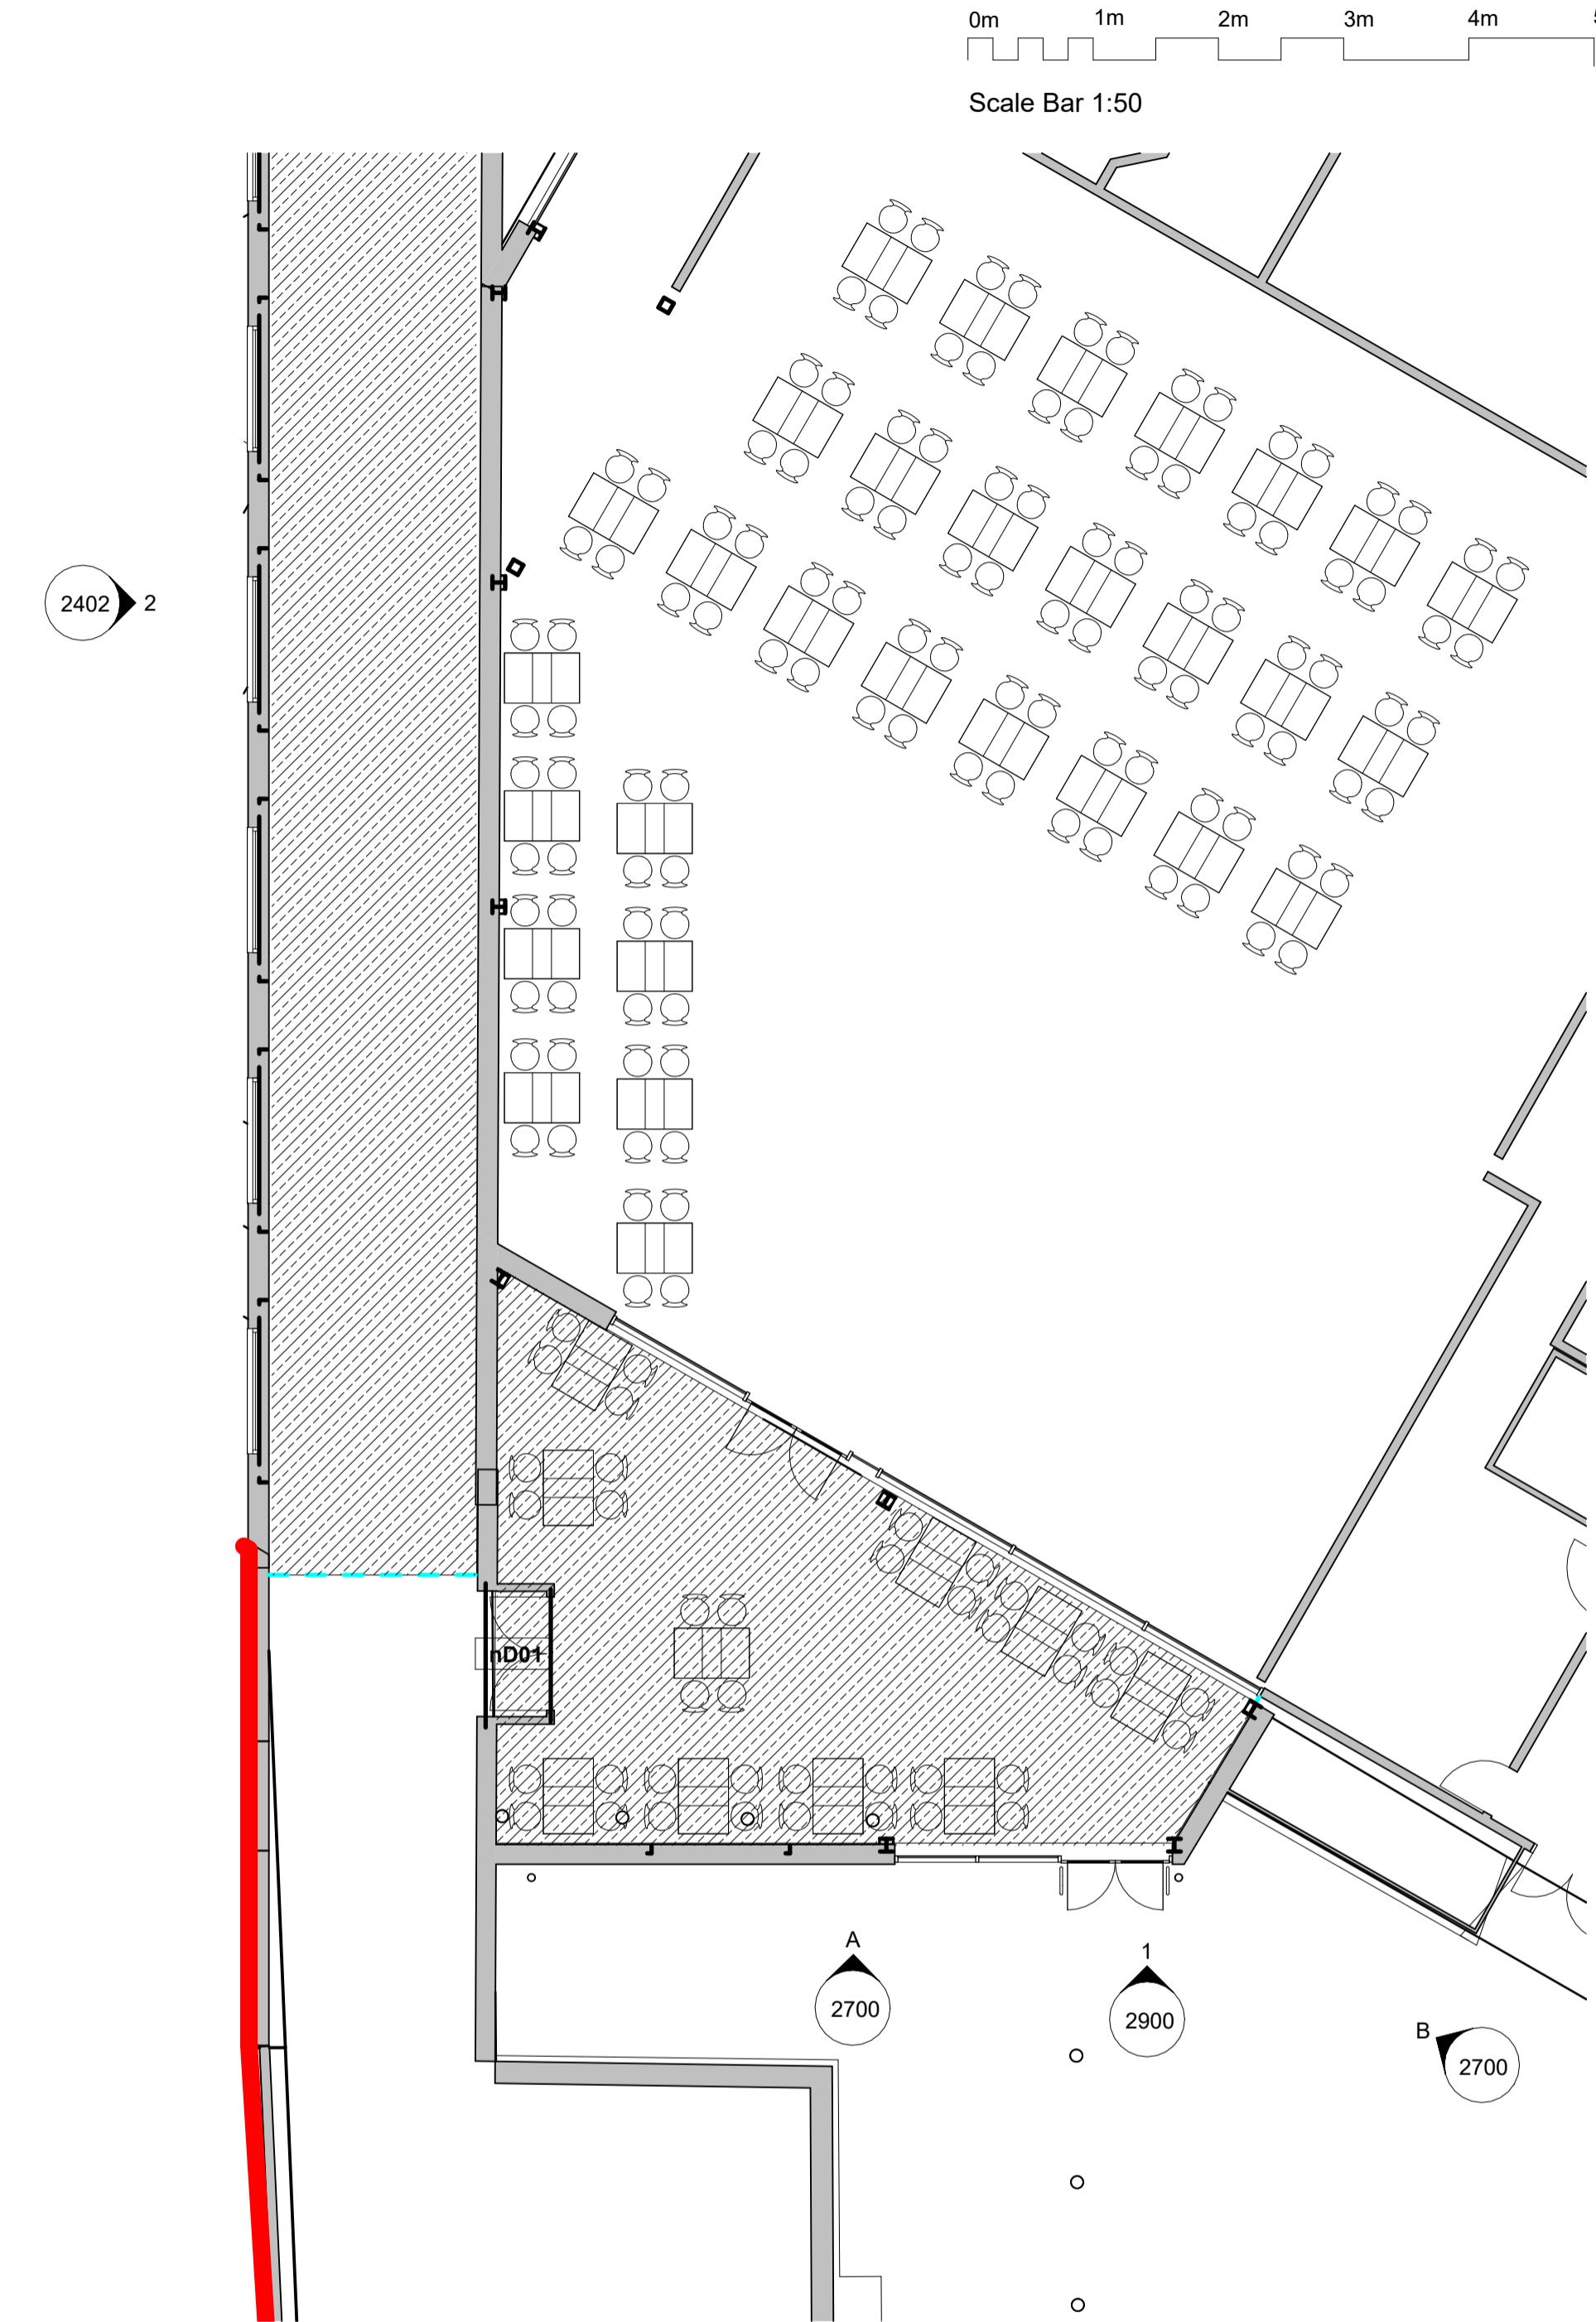

**Key Plan NTS**

P04	Revised Planning Issue	10/07/24	MH	AP
P03	Revised Planning Package	09/07/24	MH	C
P02	Planning Issue	02/07/24	MH	MT
P01	Issued for Planning	13/06/24	MH	H
Rev. Comment		Date	Chk	Agr
Project No:	6000138	Scale @ A1:	As indicated	
		Drawn By:	MH	

Ingleton Wood  
Property and Construction  
Consultants  
Issuing office: Billericay  
T: 01277 637900  
www.ingletonwood.co.uk

Vision, form and function




Project:  
Hillingdon Hospital Demolition  
Field Health Road  
Uxbridge  
UB8 3NN  
Client:  
NHS Foundation Trust

Title:  
Proposed Restaurant Extension

Elevations  
Drawing Number:  
THHSDP5-IWD-XX-XX-D-A-2700


Status: Purpose of Issue:  
A1 Planning

Revision:  
P04

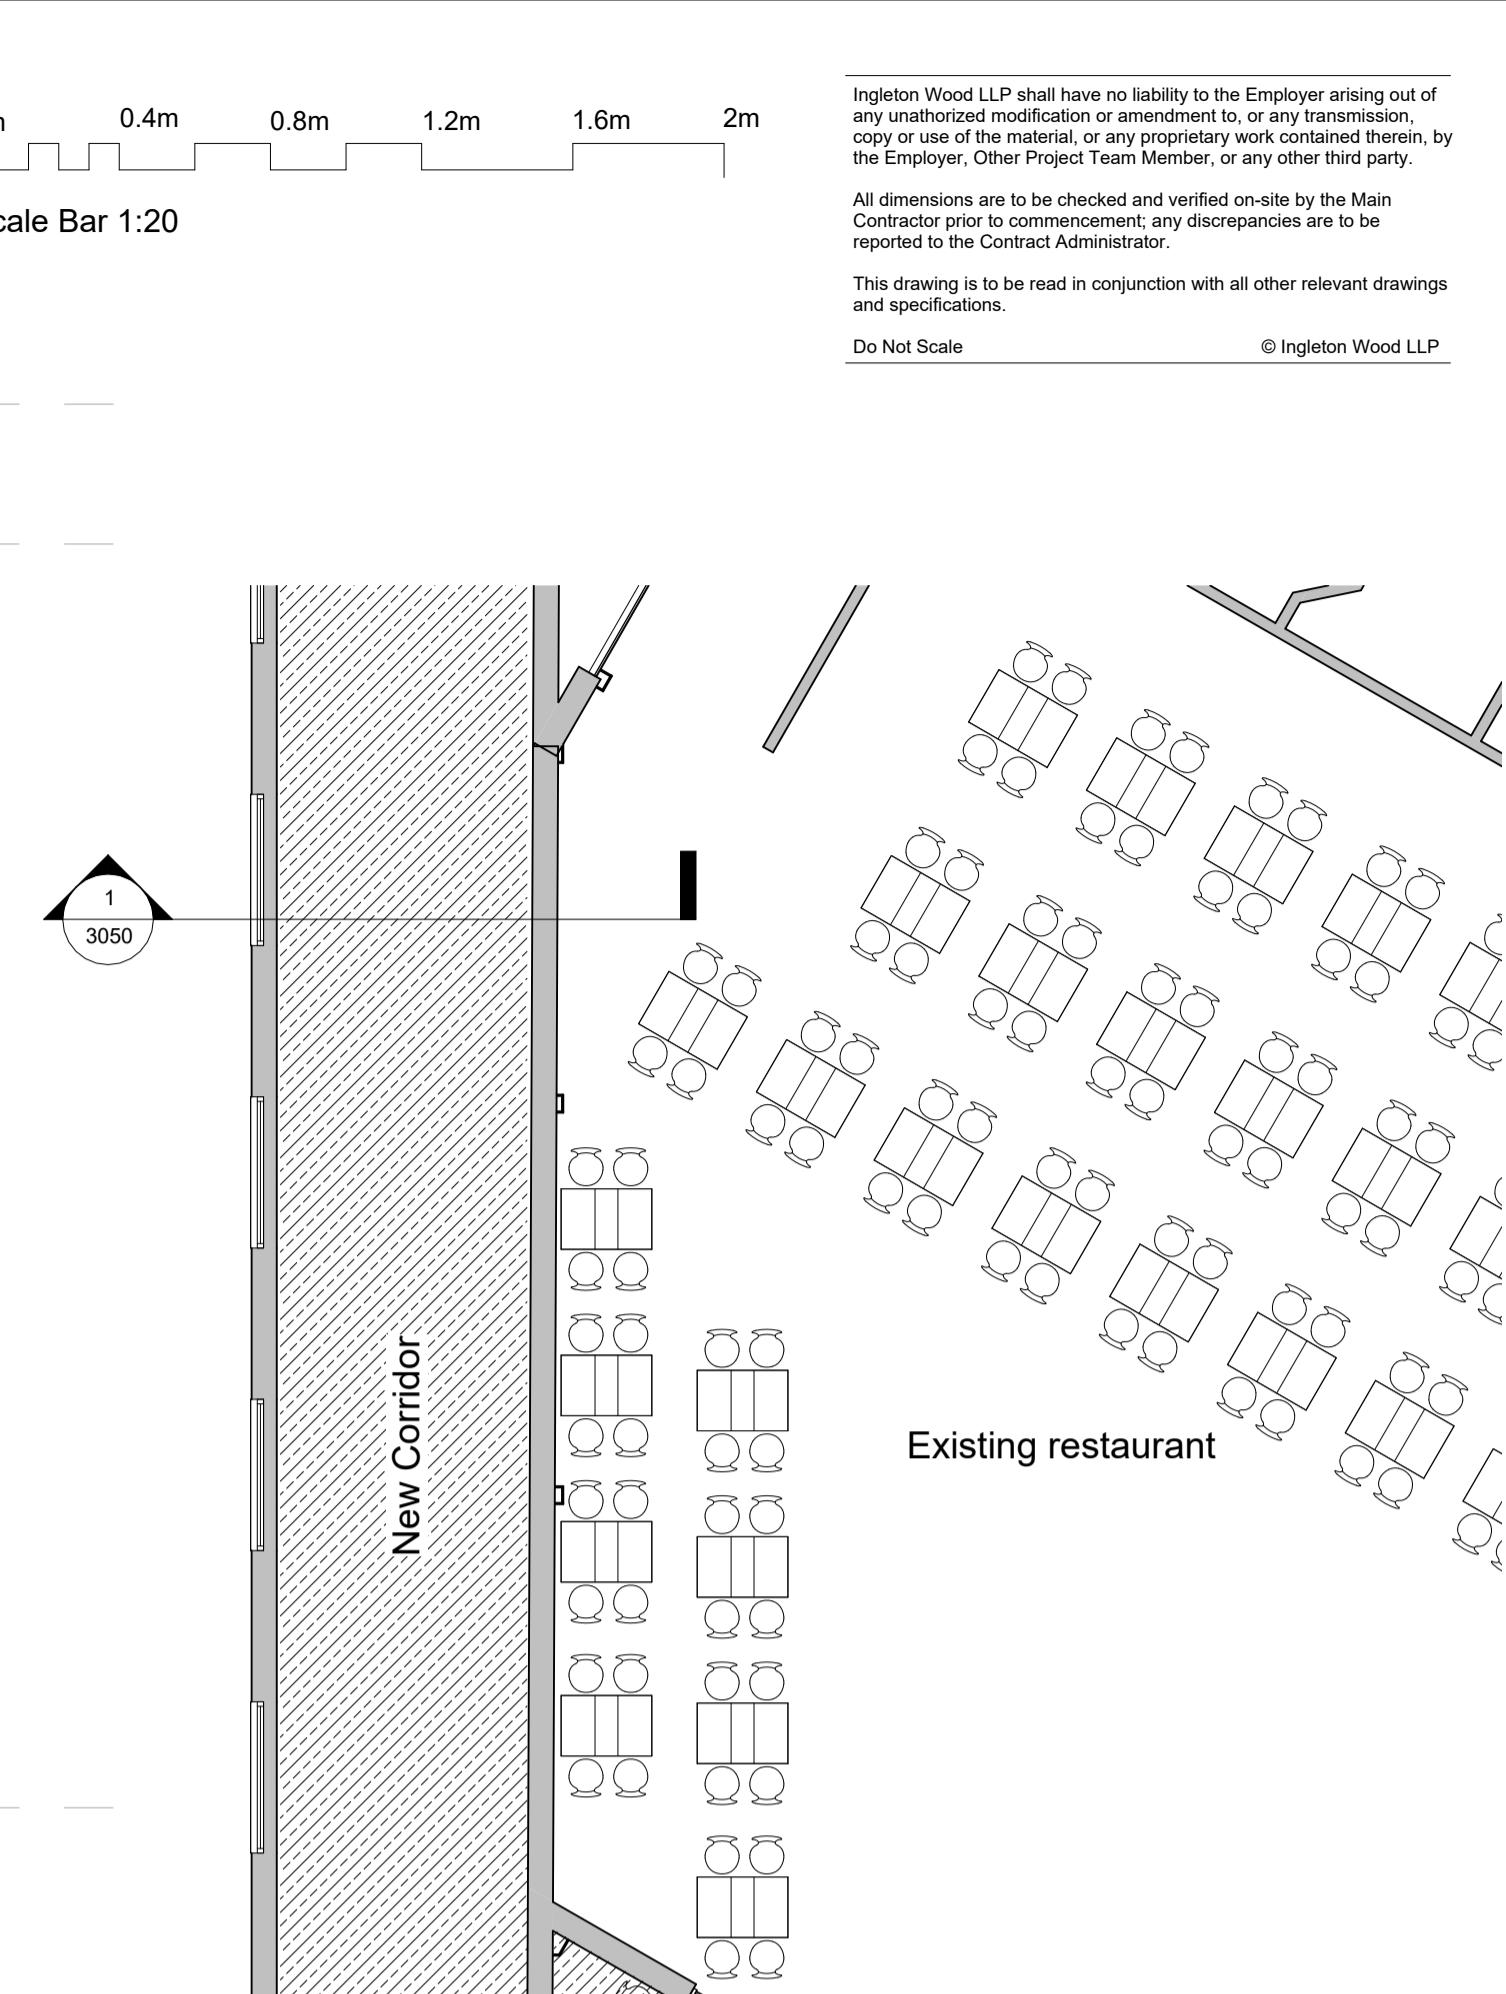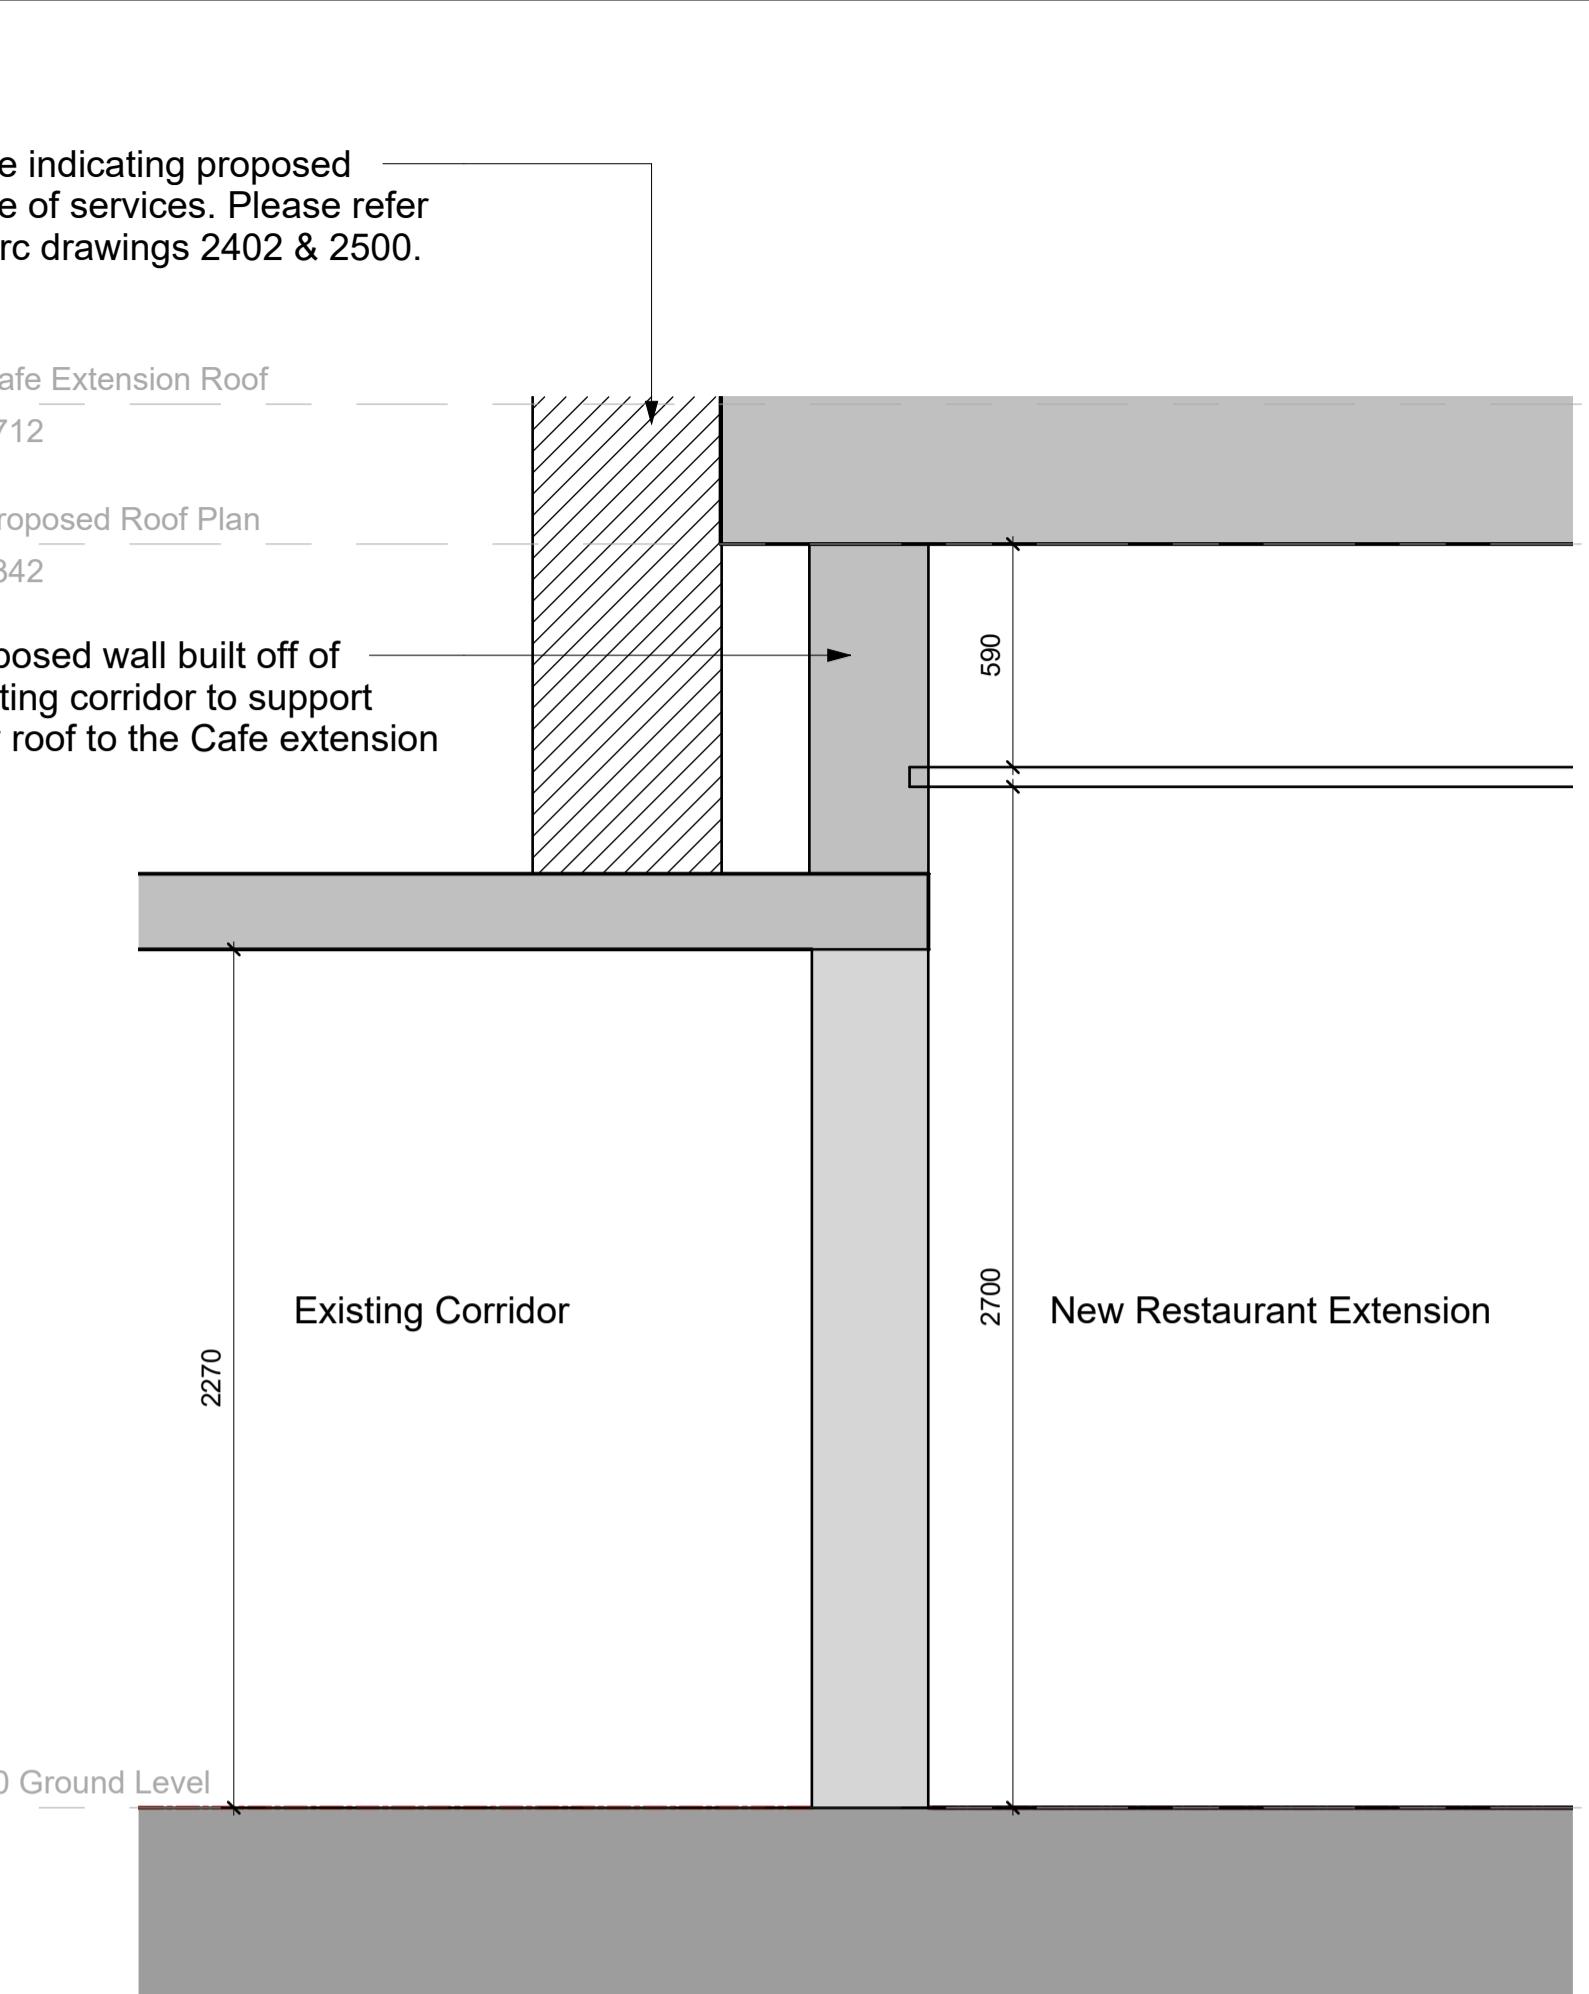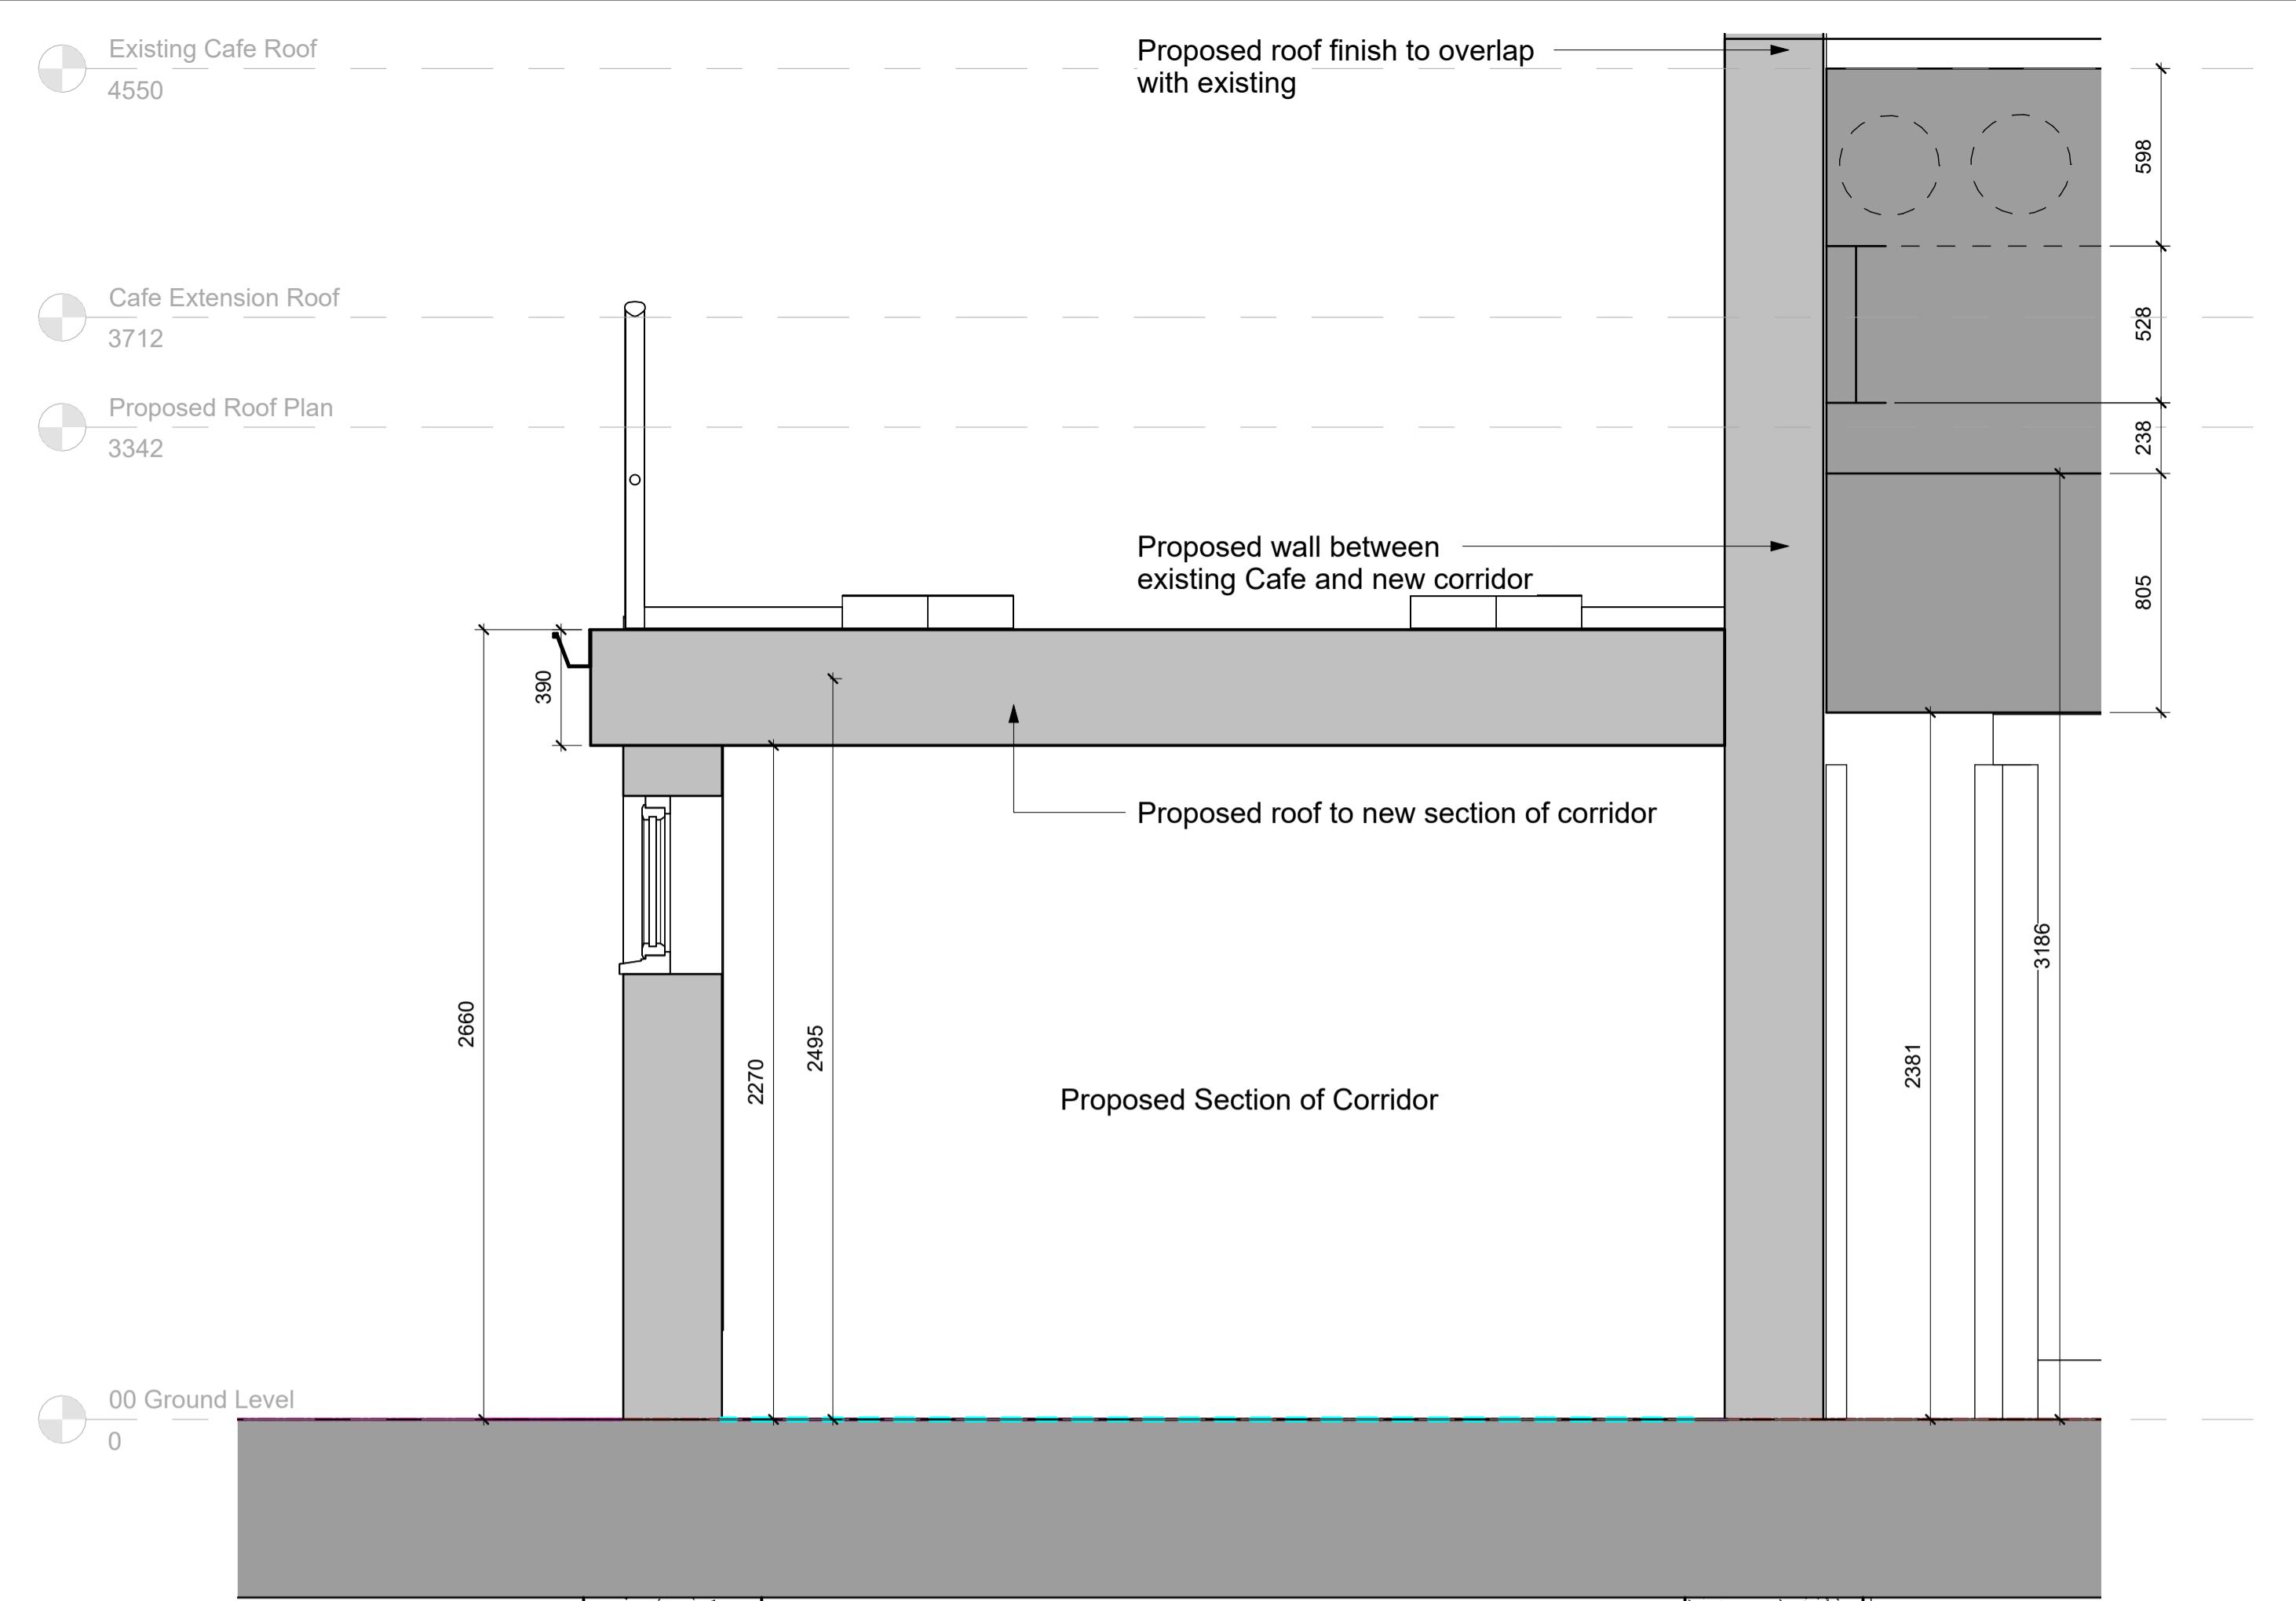

**1** Section 1 - New Corridor Cross Section - Planning

1 : 20

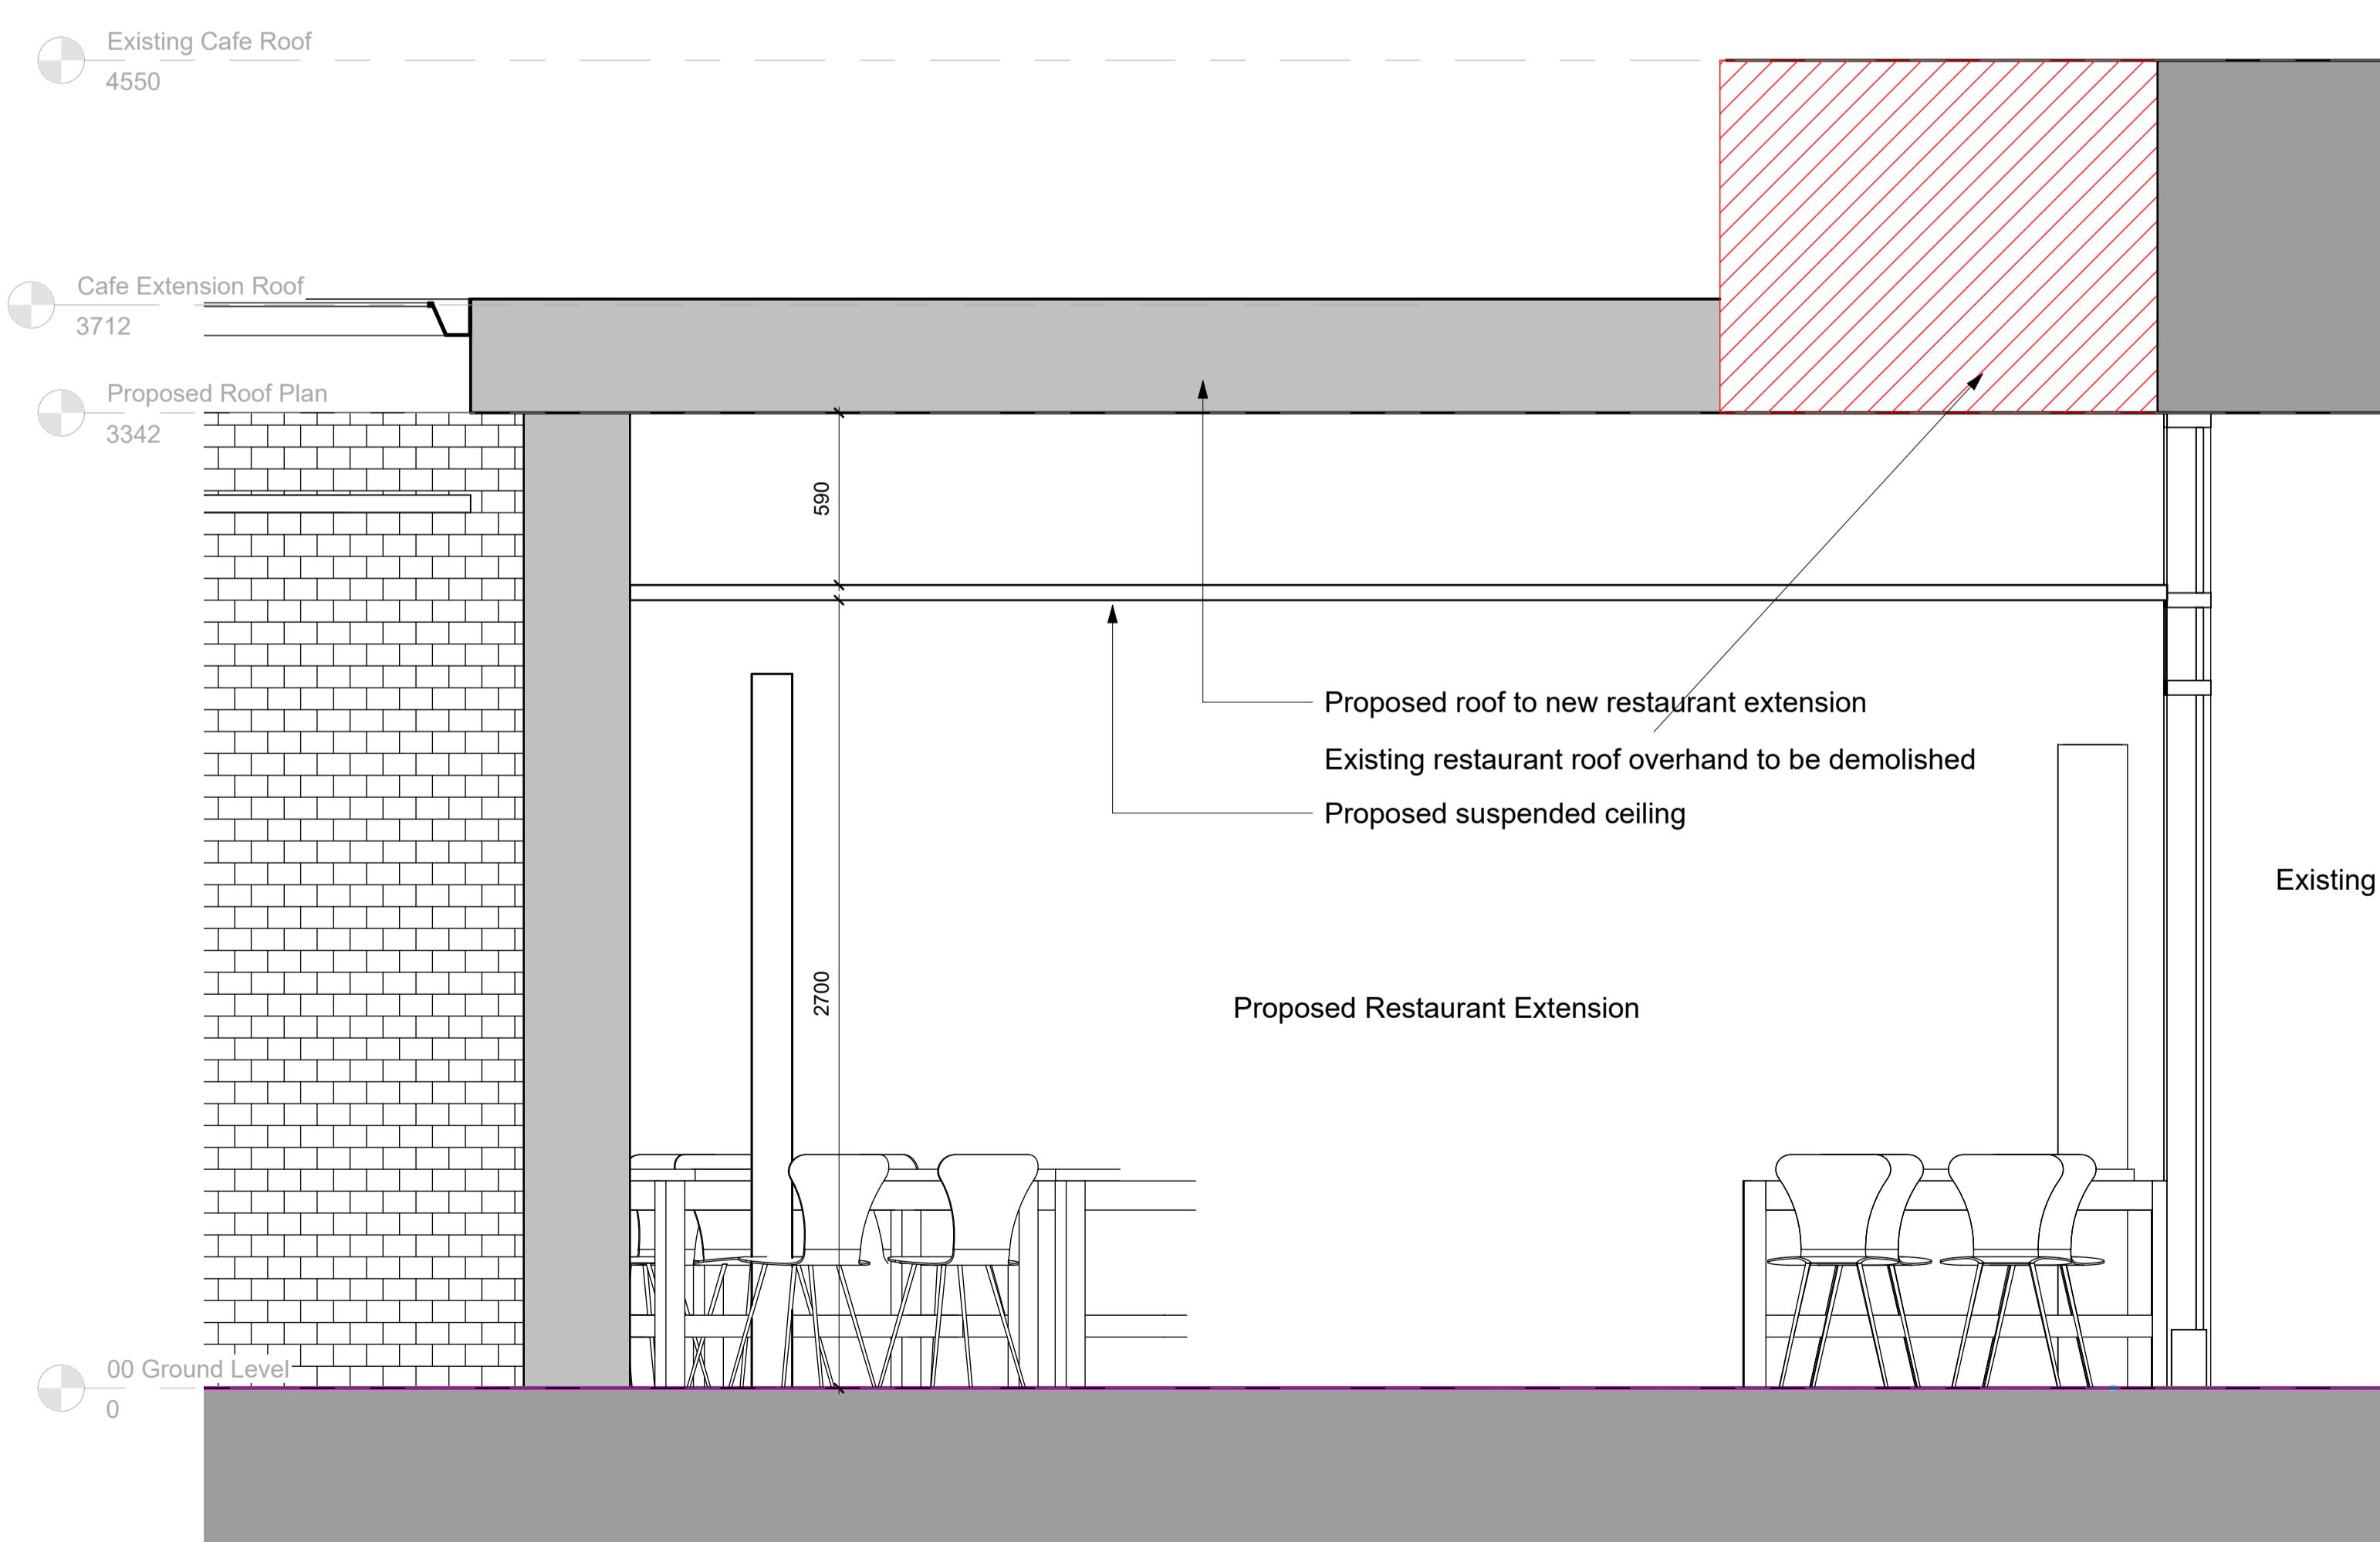

**3** Section 3 - New Restaurant Extension Cross Section - Planning

1 : 20

**2** Section 2 - Existing Corridor/New Restaurant Section - Planning

1 : 20

**Key Plan NTS**

P04	Revised Planning Issue	10/07/24	MH	AP C
P03	Revised Planning Package	09/07/24	MH	MT H
P02	Planning Issue	02/07/24	MH	MT H
P01	Issued for Planning	13/06/24	MH	MT H
Rev Comment		Date	Chk	Agr
Project No:	6000138	Scale @ A1:	As indicated	
		Drawn By:	MH	

Ingleton Wood  
Property and Construction  
Consultants  
Issuing office: Billesley  
T: 01277 637900  
www.ingletonwood.co.uk

Vision, form and function

Project:  
Hillingdon Hospital Demolition

Pield Health Road

Uxbridge

UB8 3NN

Client:  
NHS Foundation Trust

Title:  
Proposed Sections - Planning

Drawing Number:  
THHSDP5-IWD-XX-XX-D-A-3050

Status: Purpose of Issue: A1 Planning

Revision: P04


Ingleton Wood LLP shall have no liability to the Employer arising out of any unauthorized modification or amendment to, or any transmission, copy or use of the material, or any proprietary work contained therein, by the Employer, Other Project Team Member, or any other third party.

All dimensions are to be checked and verified on-site by the Main Contractor prior to commencement, any discrepancies are to be reported to the Contract Administrator.

This drawing is to be read in conjunction with all other relevant drawings and specifications.

Do Not Scale

© Ingleton Wood LLP

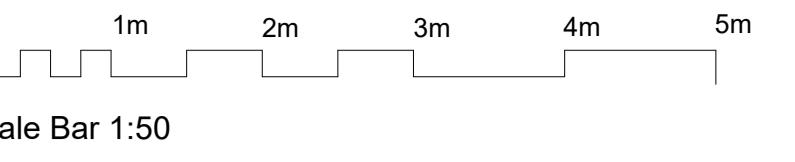

Scale Bar 1:50

Ingleton Wood LLP shall have no liability to the Employer arising out of any unauthorized modification or amendment to, or any transmission, copy or use of the material, or any proprietary work contained therein, by the Employer, Other Project Team Member, or any other third party.

All dimensions are to be checked and verified on-site by the Main Contractor prior to commencement, any discrepancies are to be reported to the Contract Administrator.

This drawing is to be read in conjunction with all other relevant drawings and specifications.



Do Not Scale

© Ingleton Wood LLP

Existing Cafe Roof  
4550

00 Ground Level  
0


**A Existing Elevation A**  
1 : 50

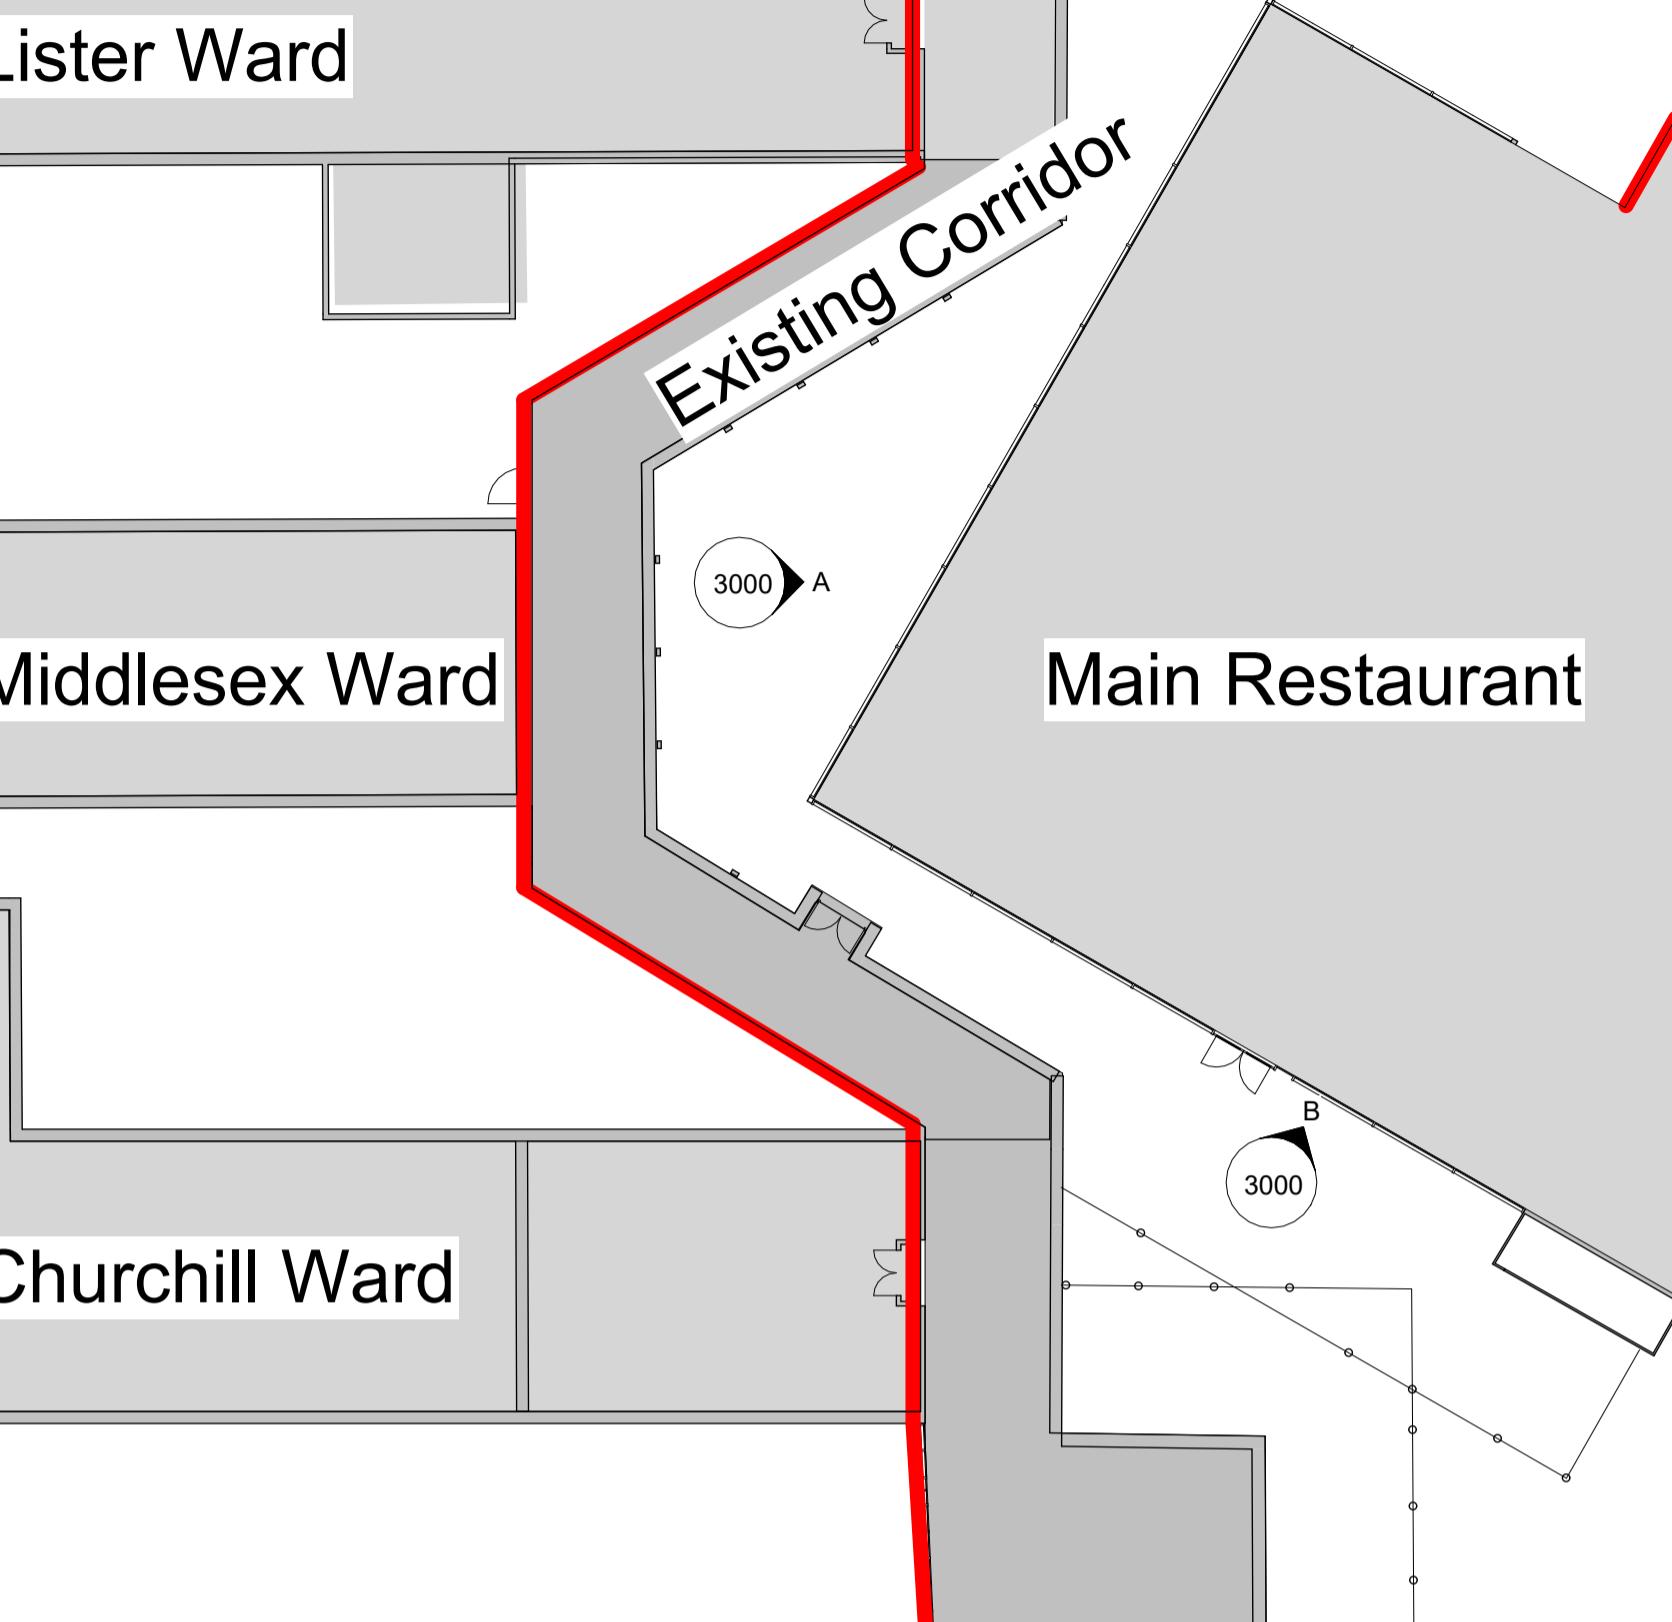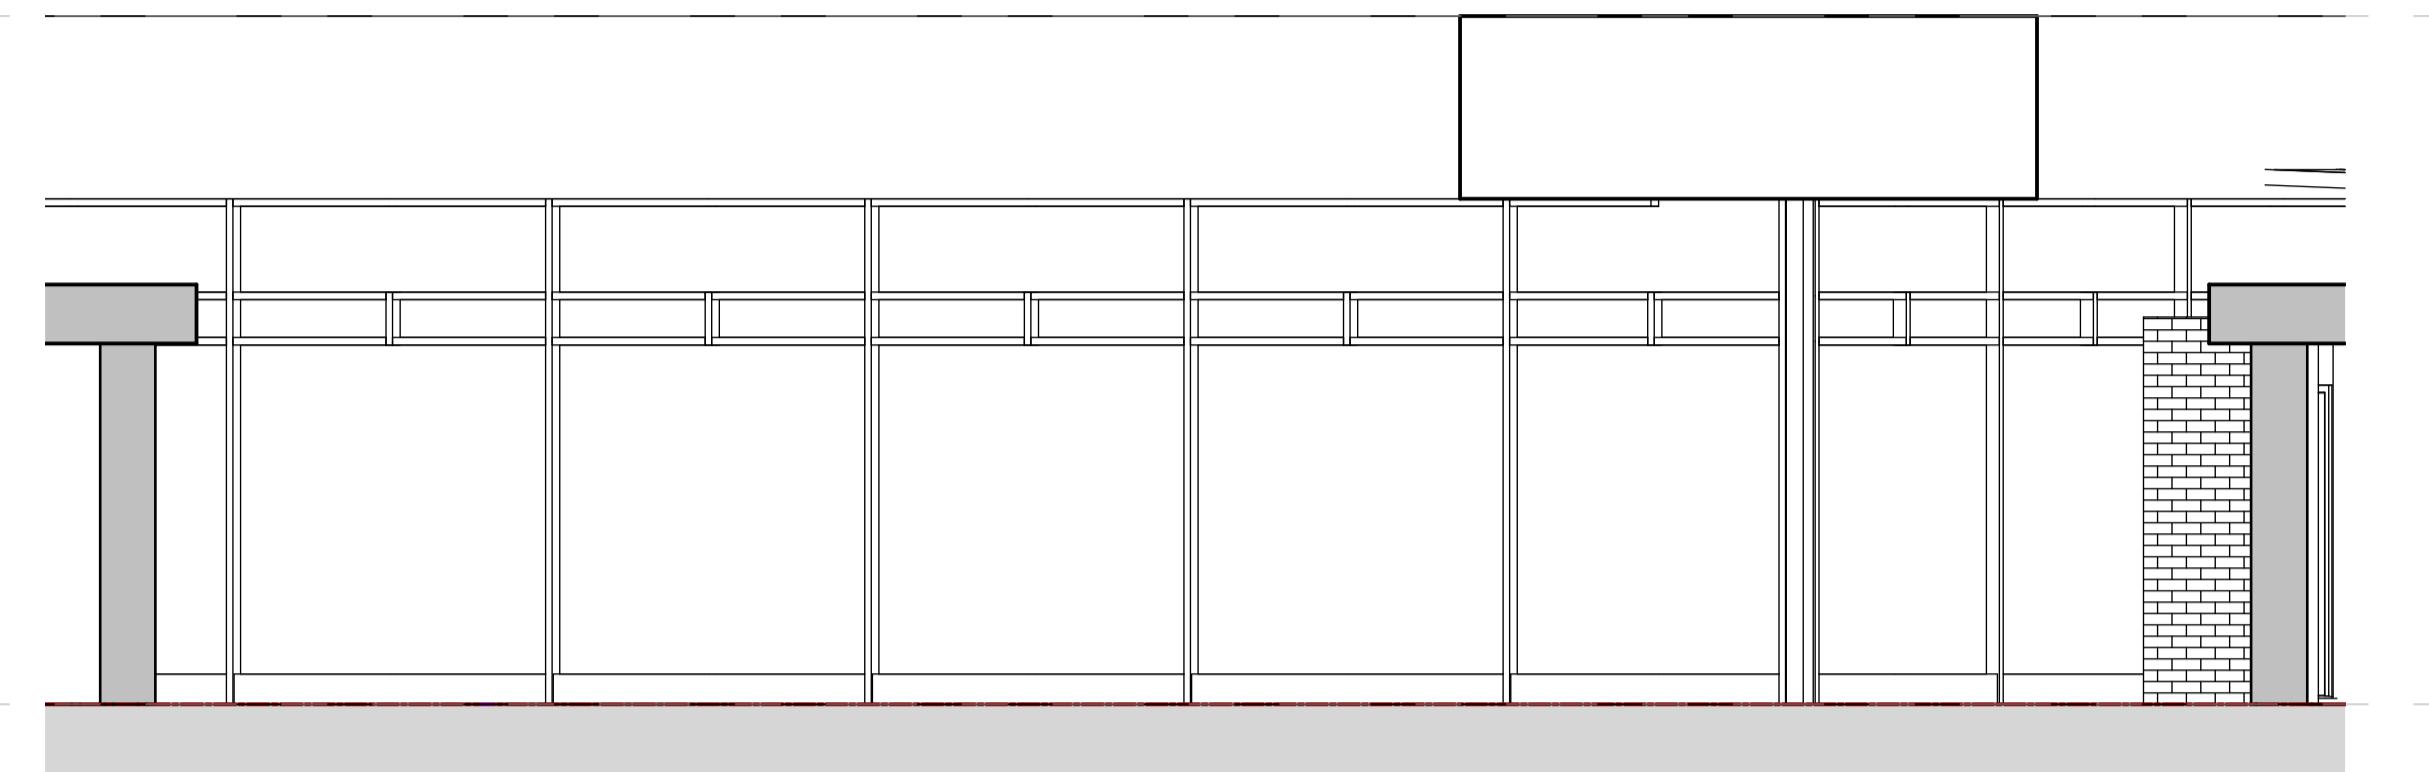

**3 Key Plan - Existing**  
1 : 200

Existing Cafe Roof  
4550

**B Existing Elevation B**  
1 : 50

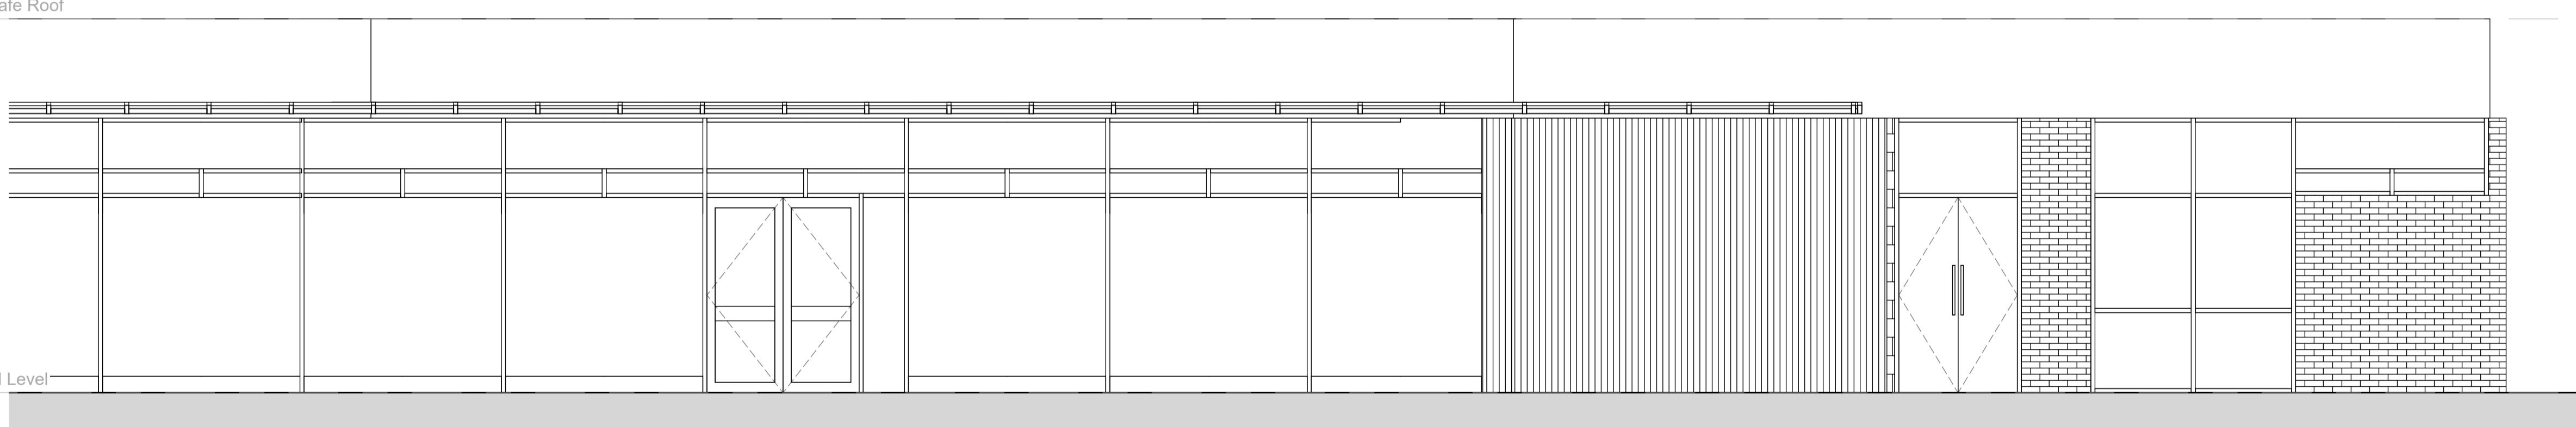

P03	Revised Planning Package	09/07/24	MH	M
P02	Planning Issue	02/07/24	MH	MT
P01	Issued for Planning	13/06/24	MH	H
Rev. Comment	Date	Chk	Agr	
Project No:	Scale @ A1:	Drawn By:		
6000138	As indicated	MH		

Ingleton Wood  
Property and Construction  
Consultants  
Issuing office: Billerica  
T: 01277 637900  
www.ingletonwood.co.uk

Vision, form and function

Project:  
Hillingdon Hospital Demolition  
Field Health Road  
Uxbridge  
UB8 3NN

Client:  
NHS Foundation Trust

Title:  
Existing Elevations

Drawing Number:  
THHSDP5-IWD-XX-XX-D-A-3000

Status: Purpose of Issue: Revision:  
A1 Planning P03