


PROPOSED FIRST FLOOR
PLAN
SCALE 1 : 100 @A3



PROPOSED GROUND FLOOR
PLAN
SCALE 1 : 100 @A3

Note: The advert is not being applied for.

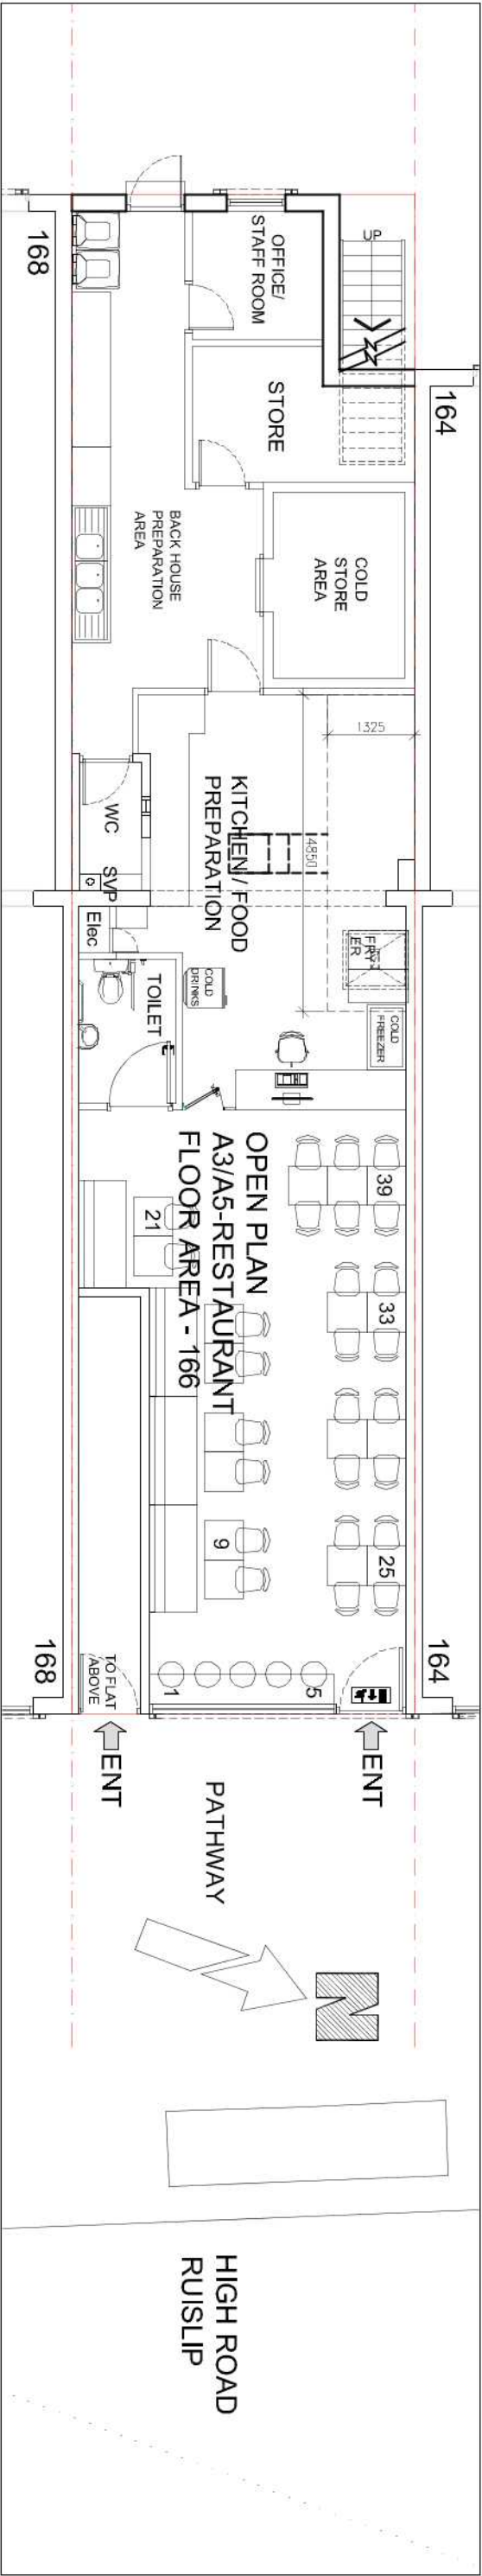

PLANNING APPLICATION

NOTES:		REVISIONS:		NOTES		RIBA (Stage-A) from Inception to (L)-Occupation	
Figured dimensions are to be used in preference to scaled dimensions. Contractors to verify all dimensions on site before commencing any work or shop drawing. Any discrepancies between these drawings and any other documents, drawings and the actual situation encountered on site should be conveyed to SAI Architects & Associates - Consultants and / or contract administrator immediately. This drawing is to be read in conjunction with other issued project documentation and drawings. All works to comply with the latest relevant code of practice, British Standards and Building Regulations and are to be the satisfaction of Local Statutory Authorities. No part of this drawing may be reproduced without the permission of SAI Architects & Associates - Consultants and / or contract administrator. This drawing is to be read in conjunction with other issued project documentation and drawings. No part of this drawing may be reproduced without the permission of SAI Architects & Associates - Consultants and / or contract administrator. Copyright is reserved.		Latest amendments. Note added as requested by Hillingdon council		THIS DRAWING HAS BEEN BASED ON AN OS MAP SAI ARCHITECTS & ASSOCIATES. TAKE NO RESPONSIBILITY FOR THE ACCURACY OF THE INFORMATION. A FULL DIMENSIONAL AND LEVELS SURVEY TO BE UNDERTAKEN BEFORE ACCURATE INFORMATION CAN BE PREPARED		TITLE/VIEW Proposed Ground & 1st Floor Plan	
				PROJECT NO. 20/20-01/PL		PROJECT Planning	
				DRAWING NO. 20/304/PL		LOCATION 166 High Road, Ruislip, London HA4 8LJ	
				SCALE 1:100			
				REV. A			