





PROPOSED FRONT ELEVATION  
SCALE 1/50




PROPOSED REAR ELEVATION  
SCALE 1/50

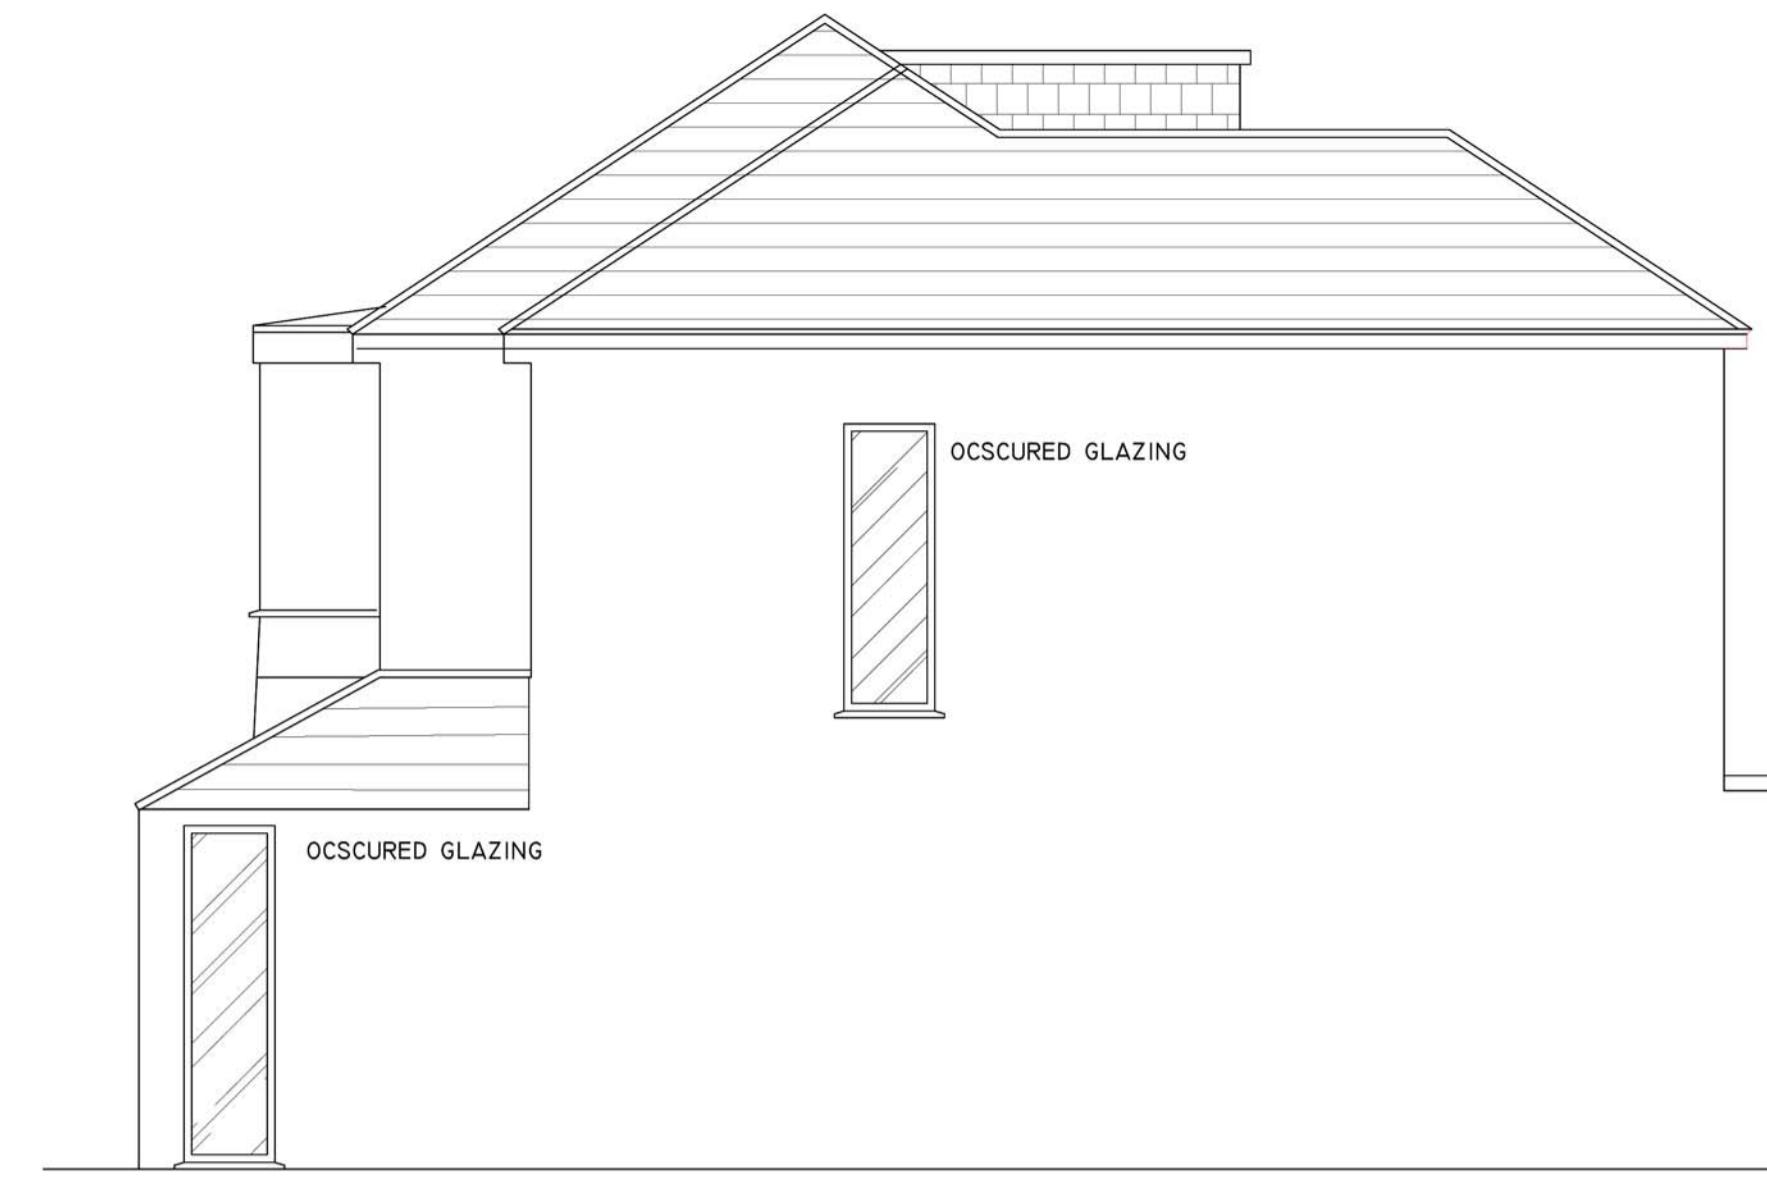


PROPOSED SIDE ELEVATION (SOUTH WEST)  
SCALE 1/50

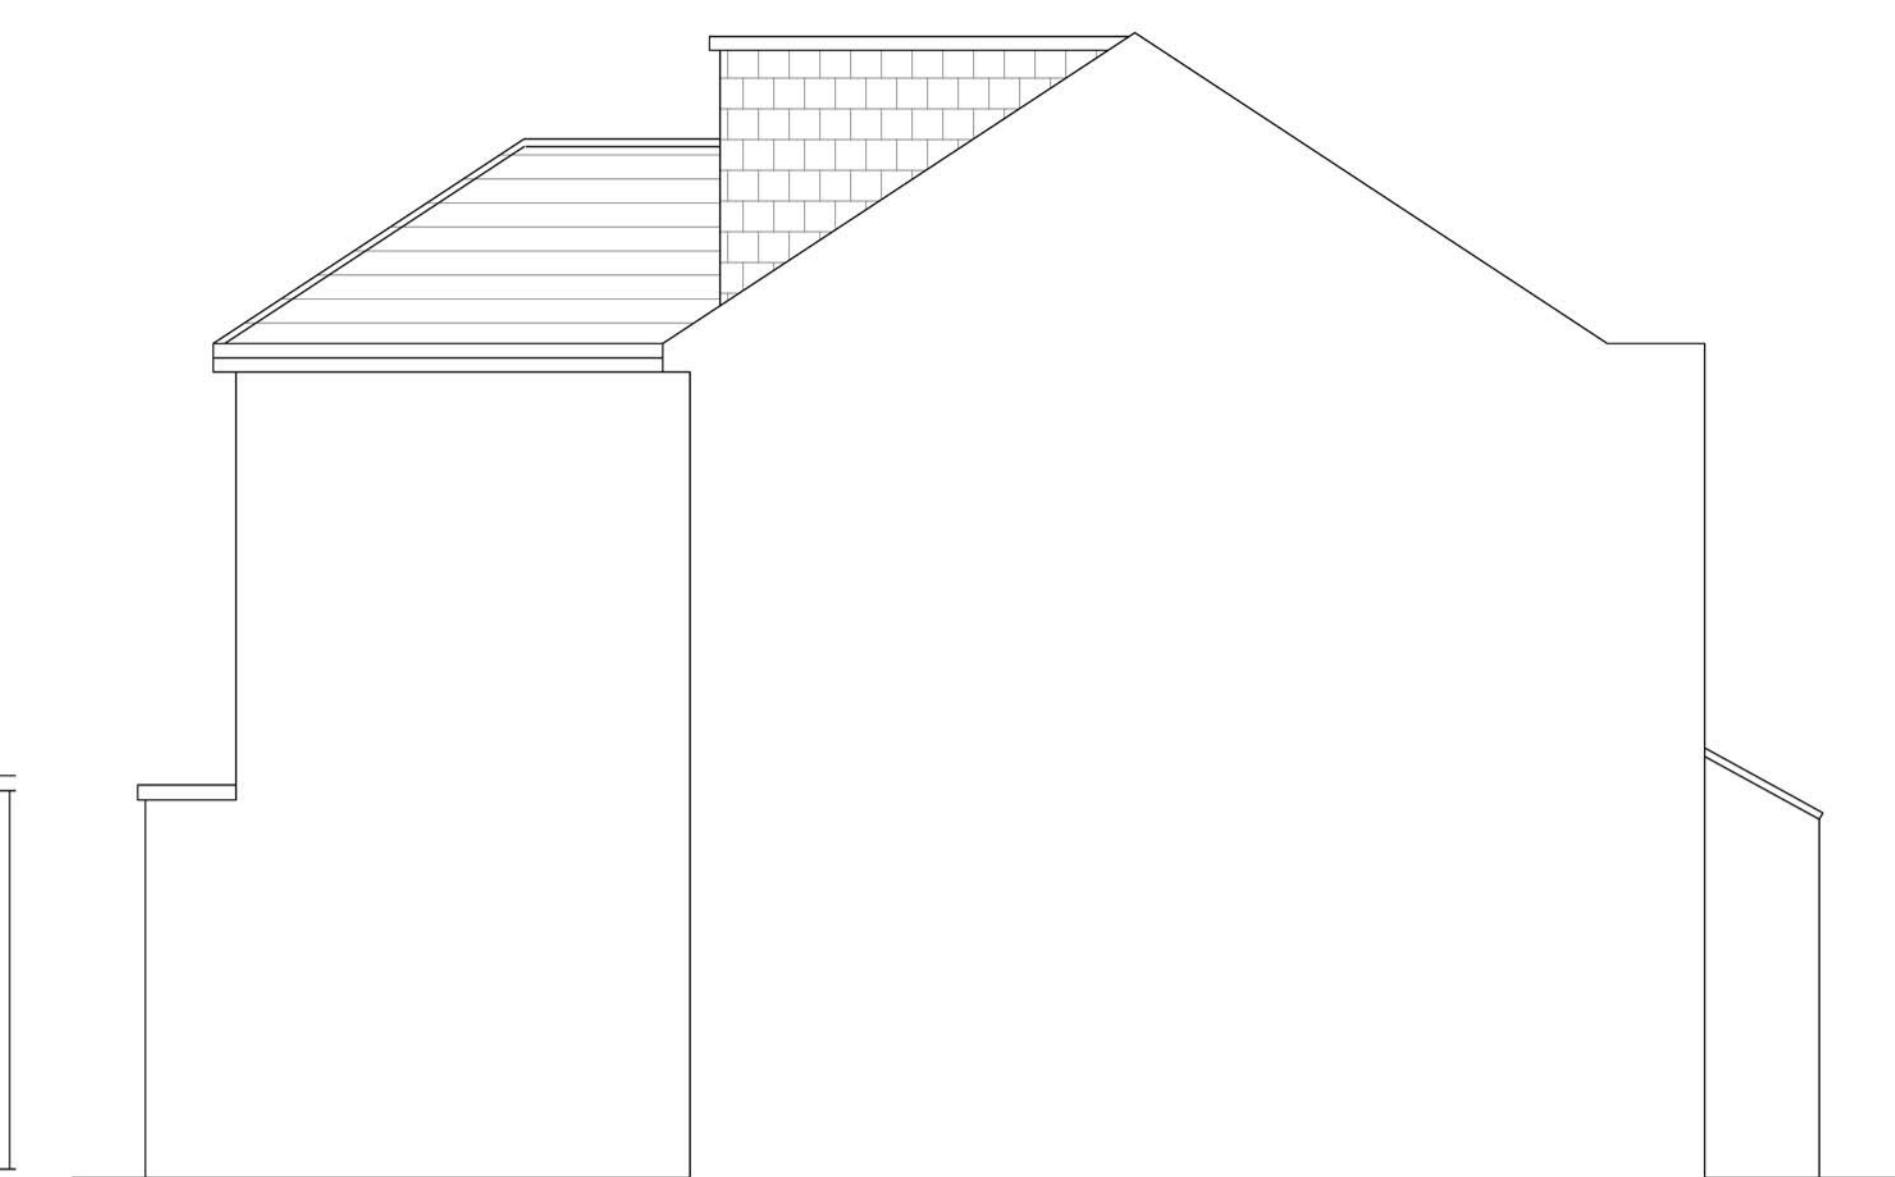


PROPOSED NORTH EAST ELEVATION  
SCALE 1/50

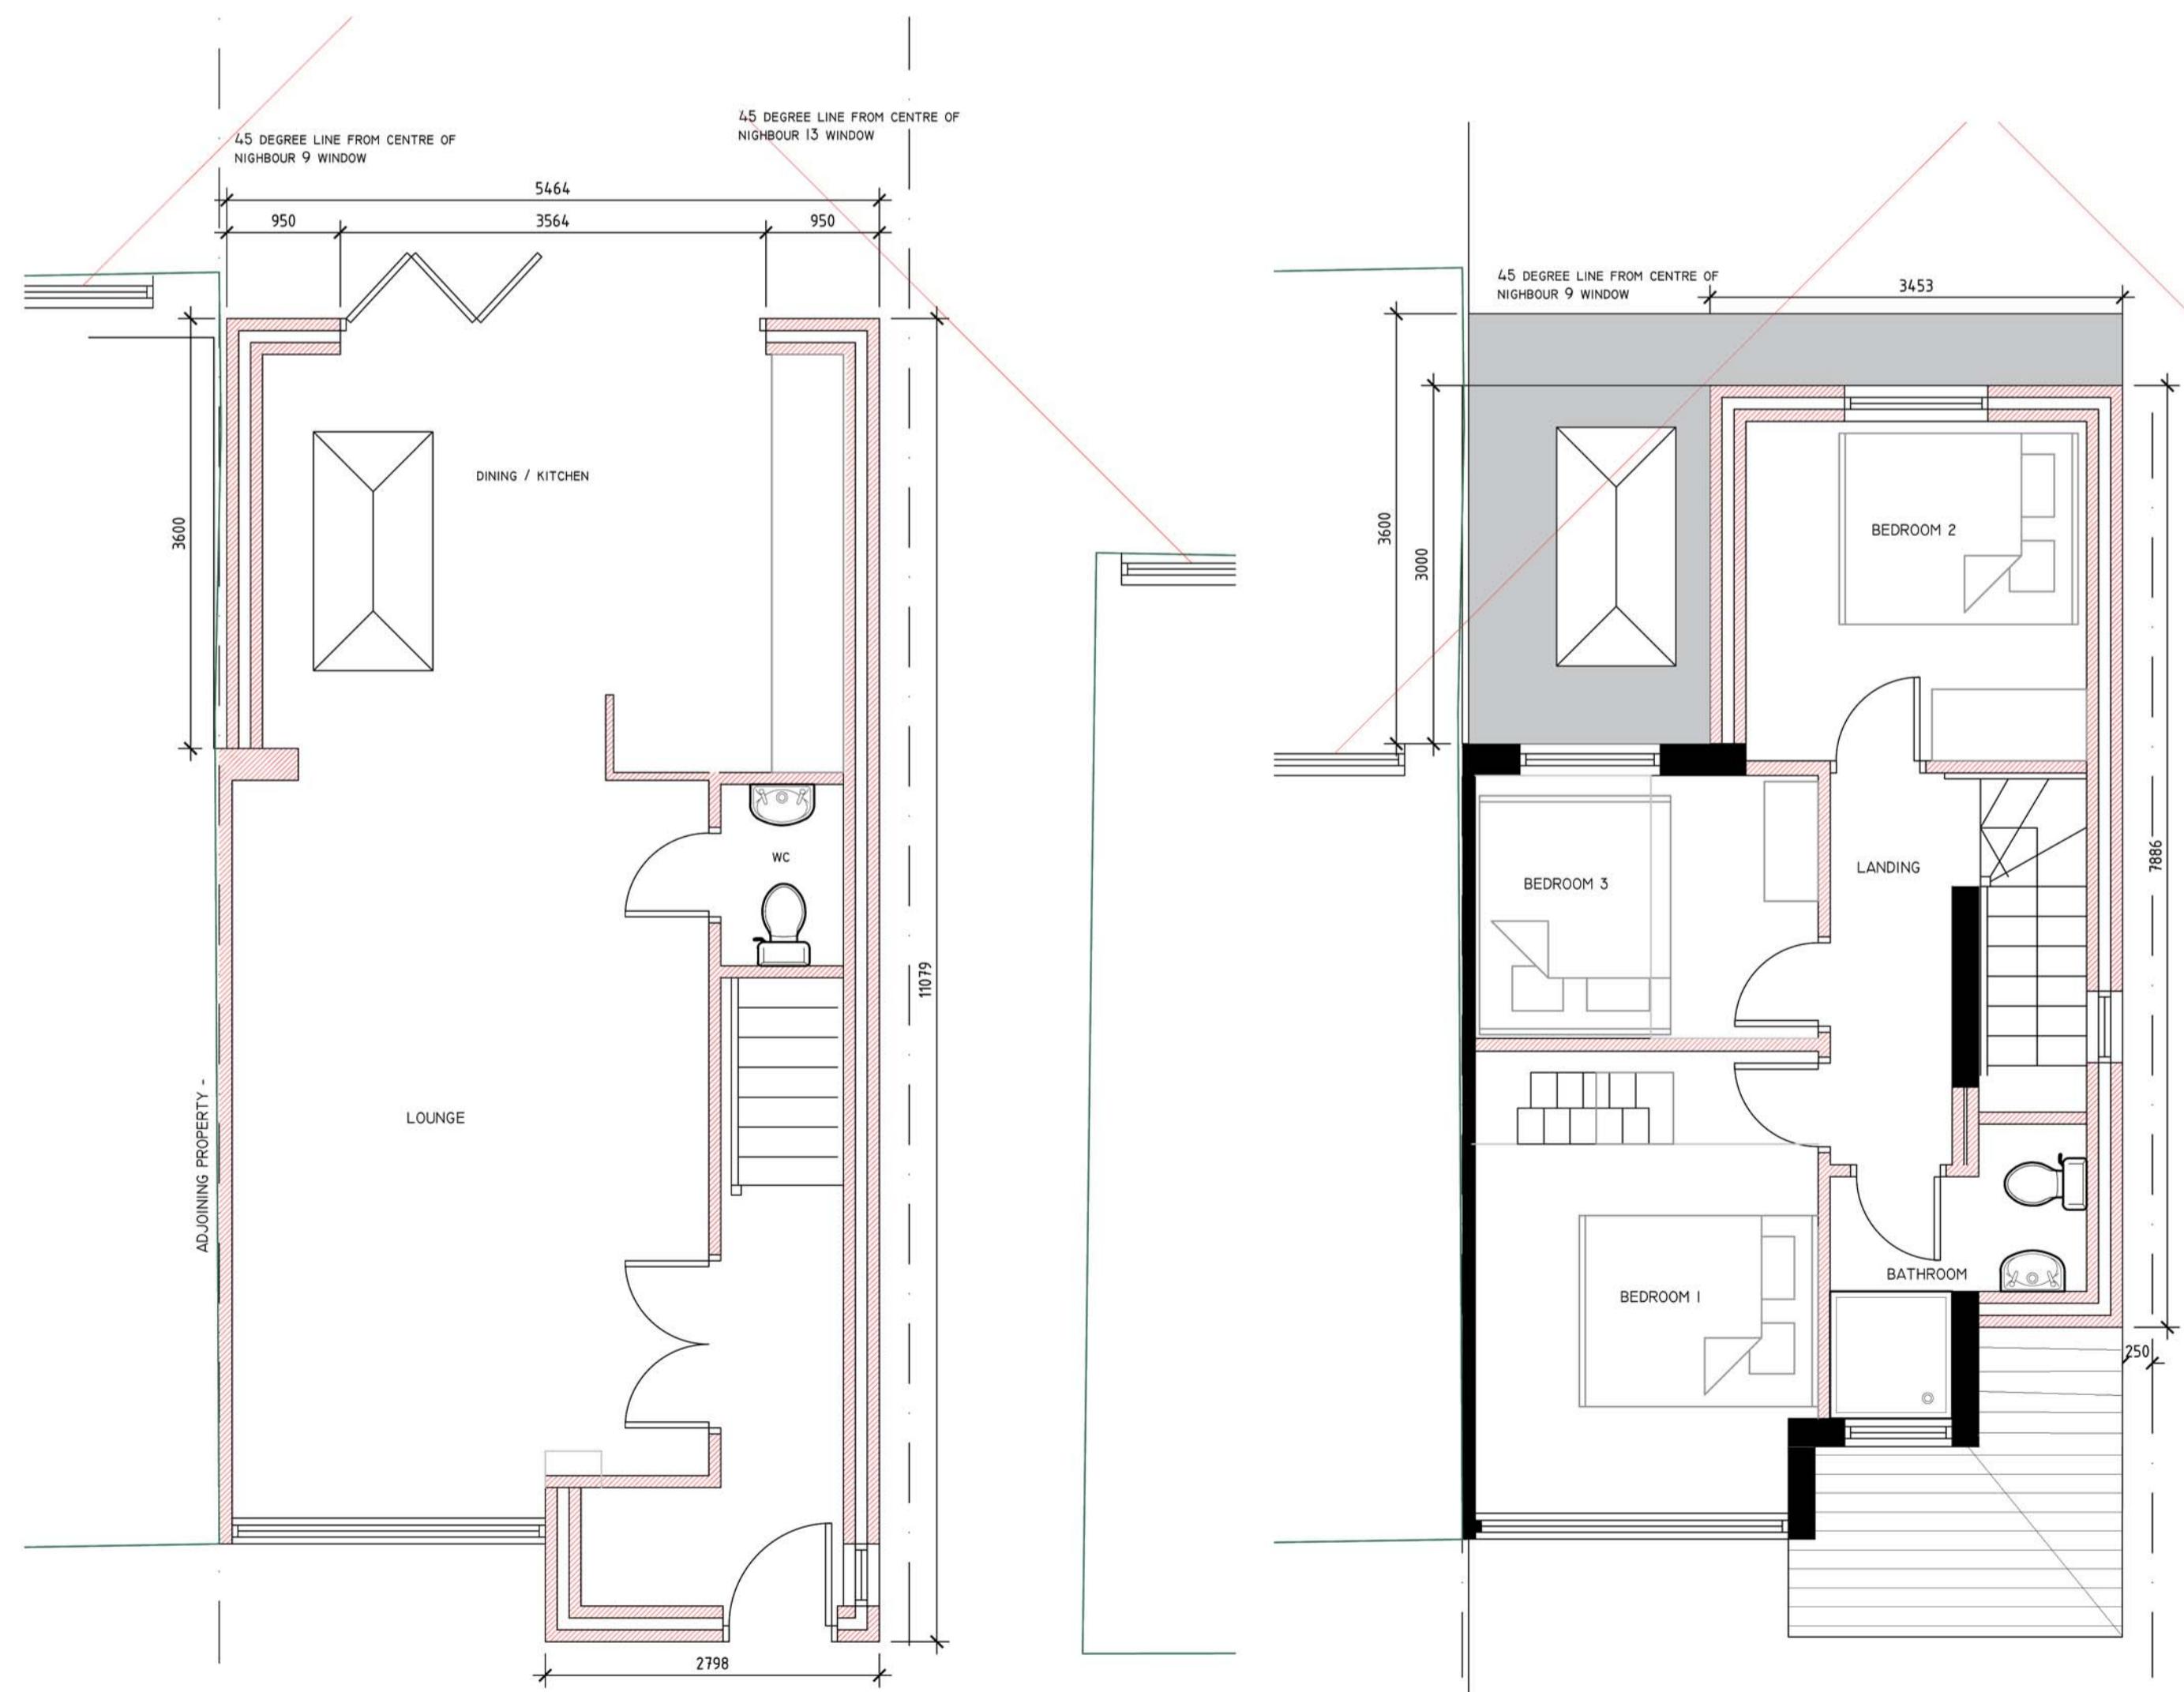

PROPOSED GROUND FLOOR PLAN  
SCALE 1/50

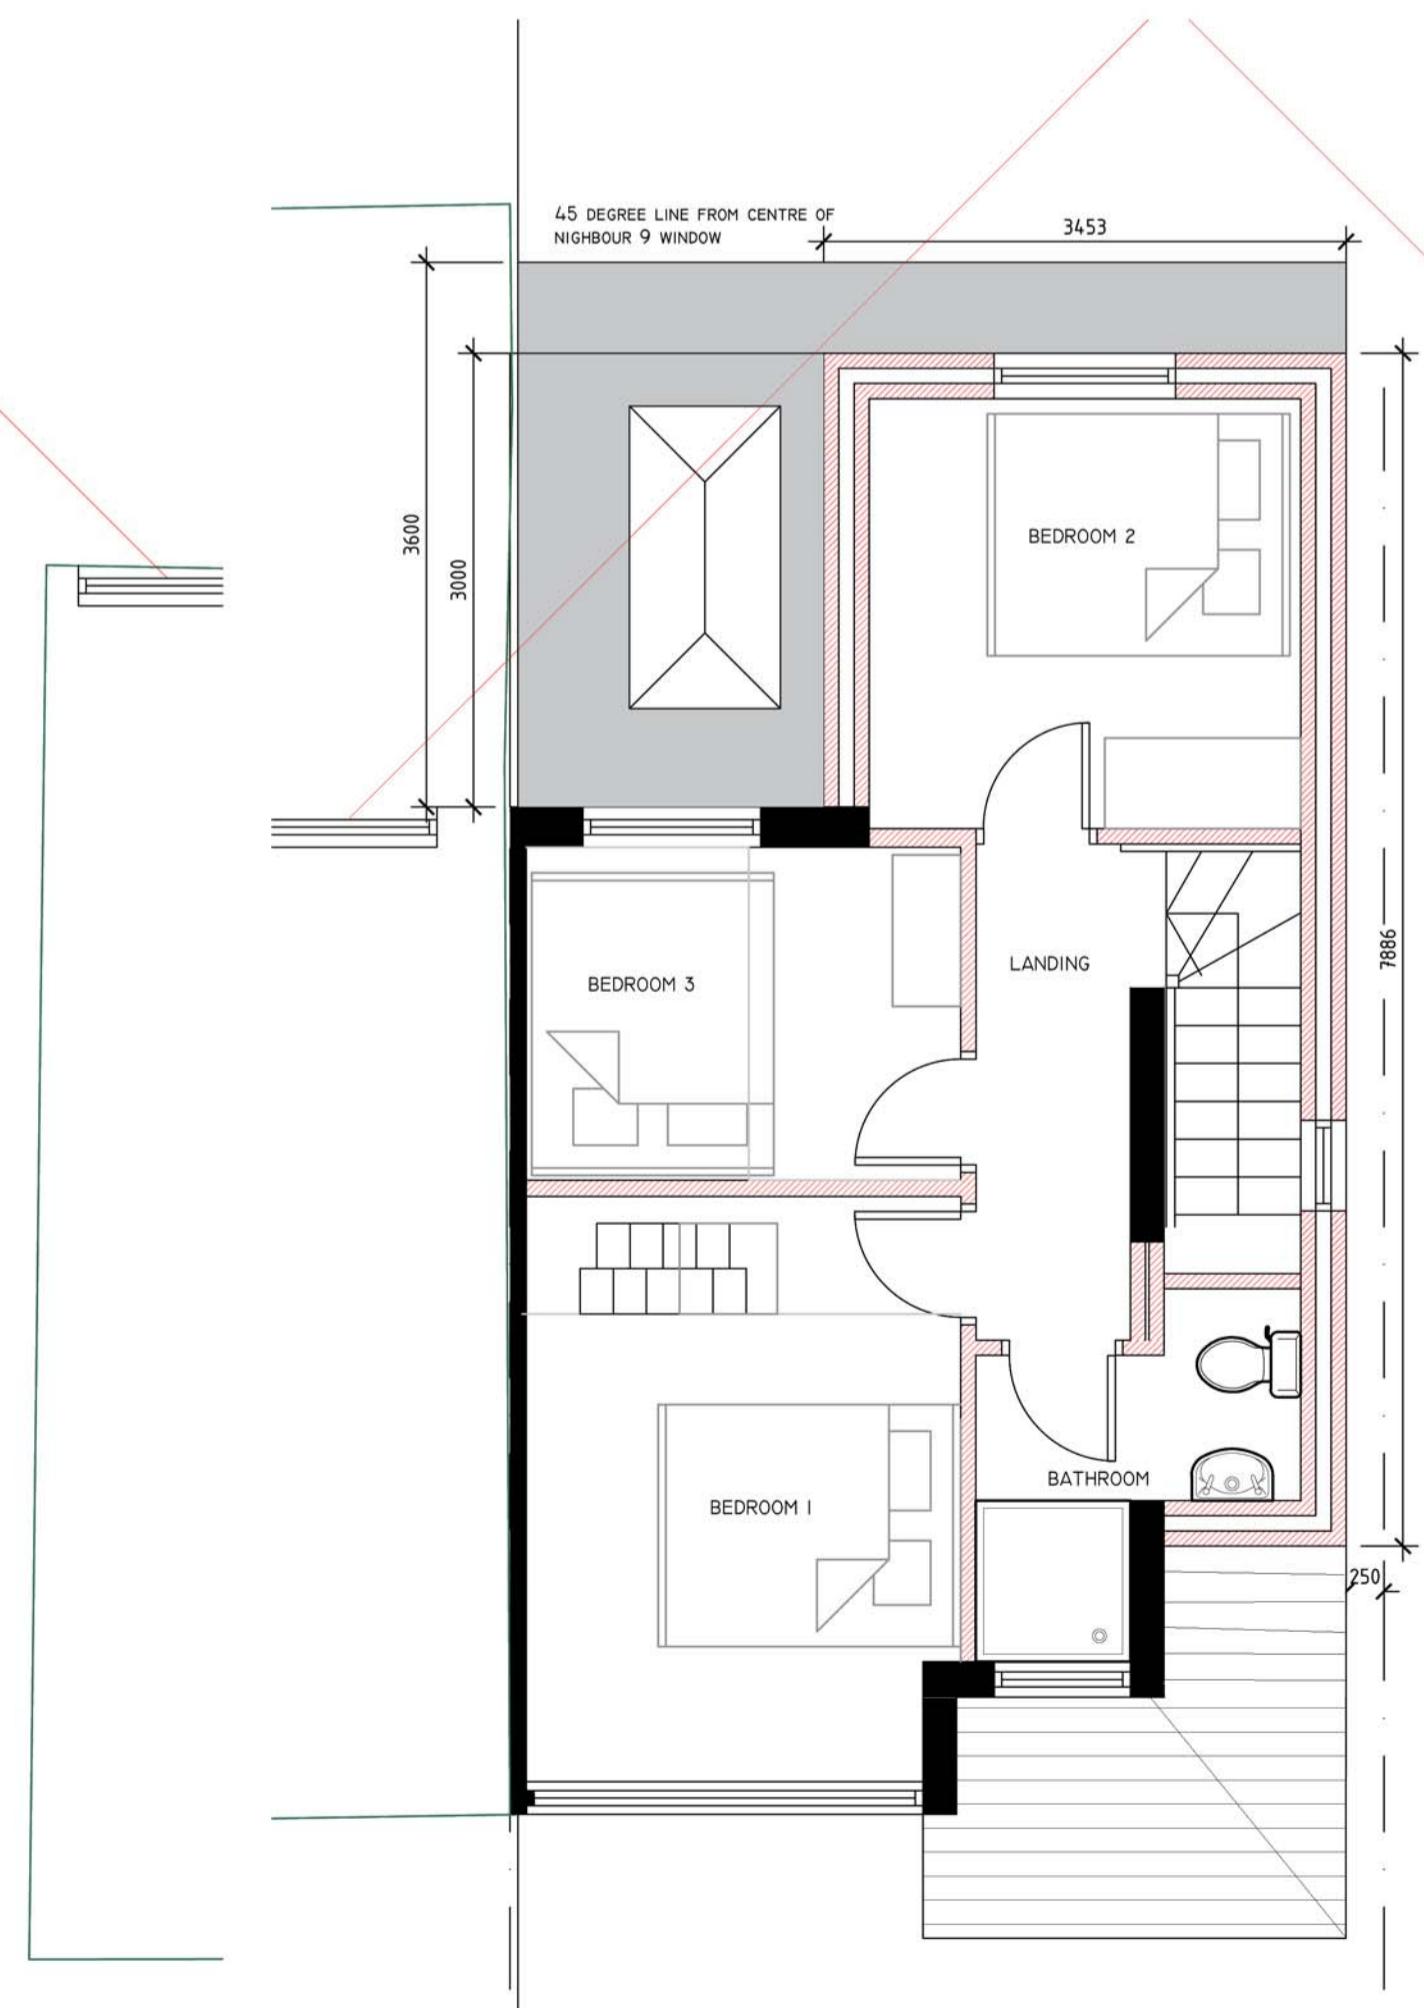

PROPOSED FIRST FLOOR PLAN  
SCALE 1/50

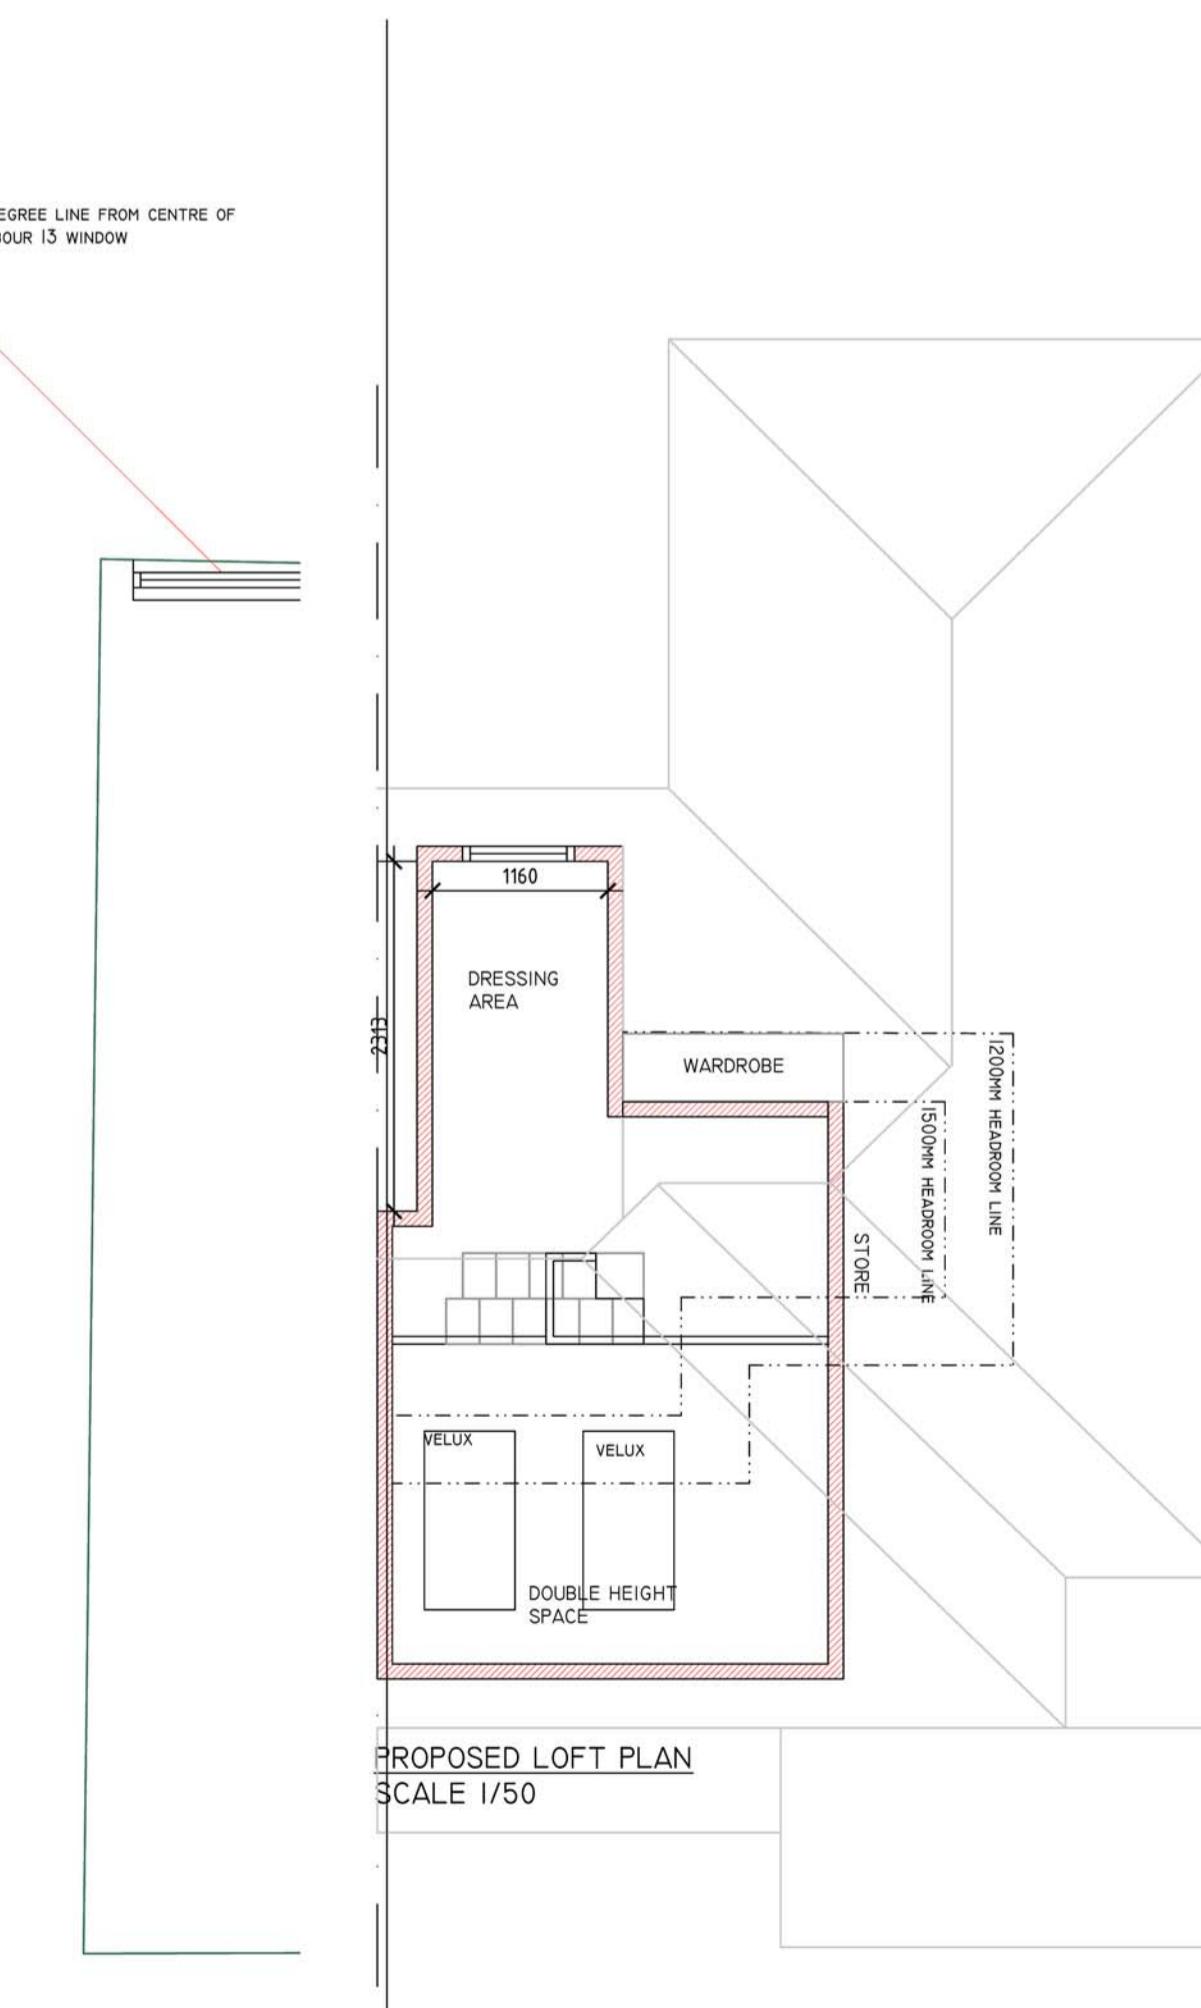

PROPOSED LOFT PLAN  
SCALE 1/50



PROPOSED ROOF PLAN  
SCALE 1/50

- All rights described in chapter IV of the copyright, designs and patents act 1988 have been generally asserted.
- Where any drawing is to be read in conjunction with another, including specialists, the two drawings shall be cross-checked by the client and any discrepancies reported to the builder before the work is put in hand.
- All dimensions are in metres unless otherwise stated.
- Dimensions to be checked on site before any works carried out. Note the Architect did not survey property and all dimensions of Existing provided by the Client.

A FEB 20 REVISED TO PLANNERS COMMENTS  
TM

Rev Date Description Drn

Project  
PROPOSED DEVELOPMENT  
11 Lynhurst Rd  
Uxbridge

Client  
Mr Vik Pal Singh

Drawing Title  
Proposed  
Plans & Elevations

Scale	as noted - A1	Date	30.01.21
Drawn	TM	CHKD	N/A
DWG No.	1153/101	Rev.	A