


EXISTING GROUND FLOOR PLAN




EXISTING FRONT ELEVATION



EXISTING SIDE ELEVATION

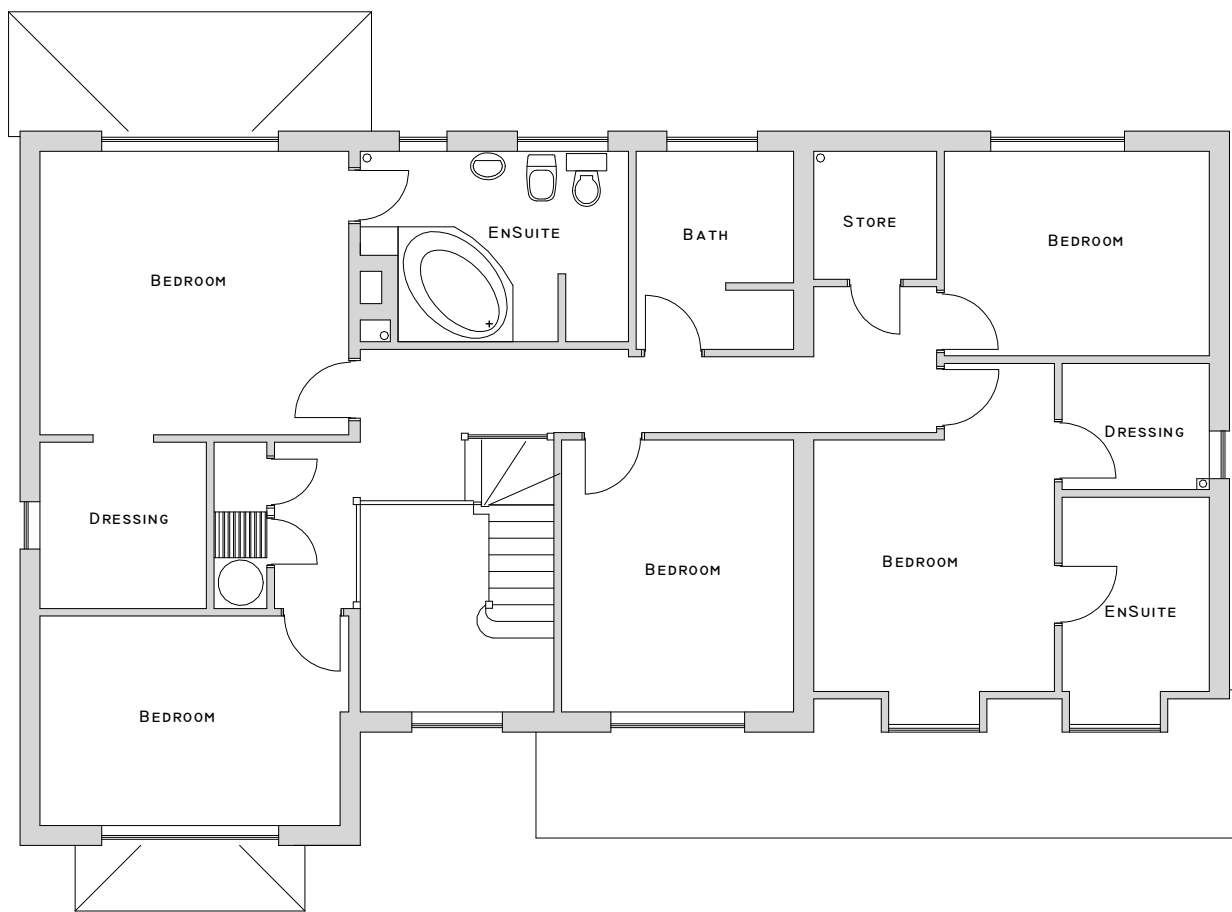

EXISTING FIRST FLOOR PLAN

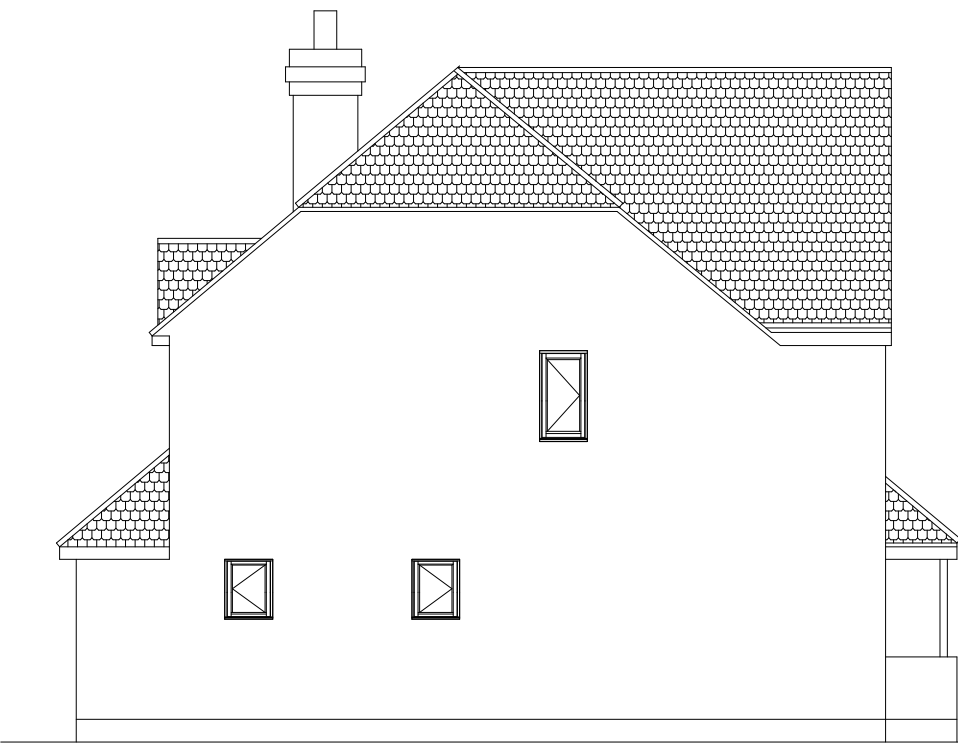

EXISTING SIDE ELEVATION



EXISTING REAR ELEVATION

30 SWEETCROFT LANE  
HILLINGDON



PLAN  
PROJECT

Existing Plans  
Alterations to Floor Plans

General Notes:  
1. All dimensions to be checked on site prior to construction any discrepancies should be reported to the highest design.  
2. All drawings are indicative of architectural visual requirements only and show design intent only.  
3. No liability is accepted for any errors or omissions in the drawings or for any loss or damage to any property or person.  
4. Copyright: Highford Design 2015.  
This drawing is issued for the purpose of construction. All dimensions to be checked on site by contractor and each dimension to be their responsibility. Do not scale drawing.

DWG No  
**01**  
Rev: -

Date: January 2024  
Project: 30 Sweetcroft Lane  
Scale: 1:100 @ A2  
Checked: AW  
Drawing Title: Existing Plans  
Job No: 431

**HIGHFORDDESIGN**  
27 BELLAMY CLOSE, ICKENHAM, MIDDLESEX, UB10 8SJ.  
email: info@highforddesign.co.uk - web: www.highforddesign.co.uk  
telephone: 01895 622575 - mobile: 07557 390205