


# CONSOLIDATION OF EXISTING PERMISSIONS INC. REVISIONS, NEW BOUNDARY WALL & GATES, 56 LONG LANE, ICKENHAM, UB10 8TA.




Proposed South East Elevation 1:100

Proposed N.E. Elev. 1:100

Proposed North West Elevation 1:100

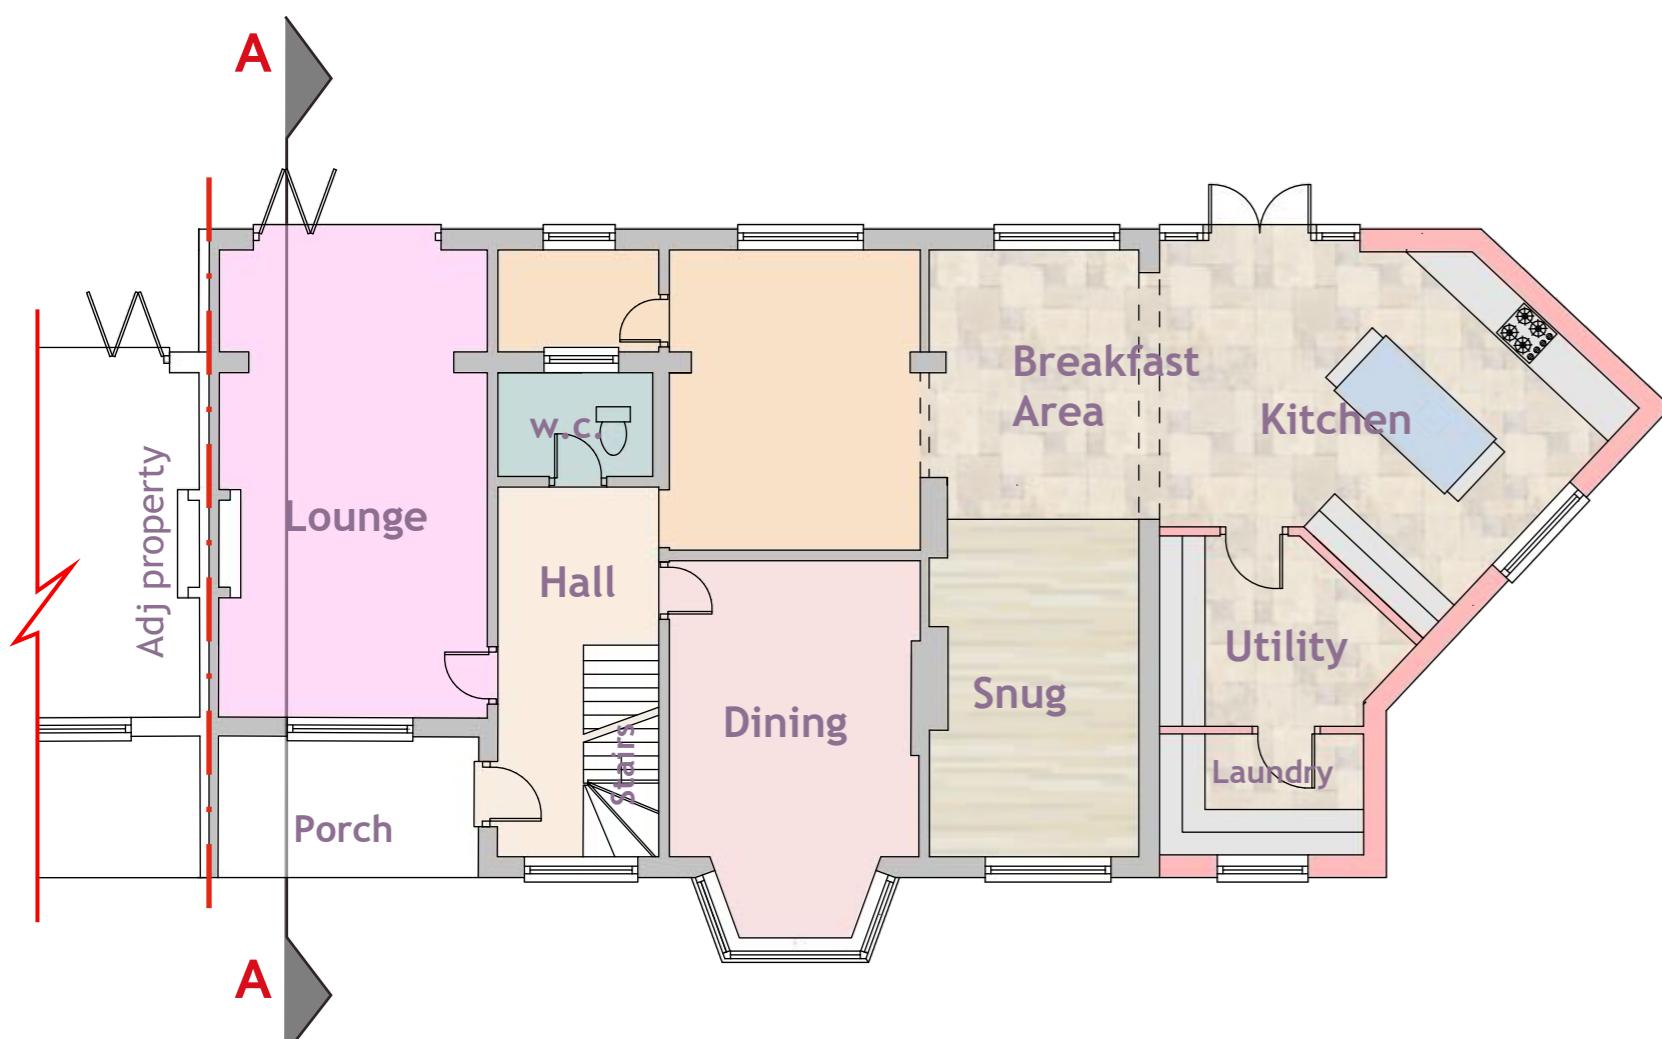

Ground Floor Plan 1:100

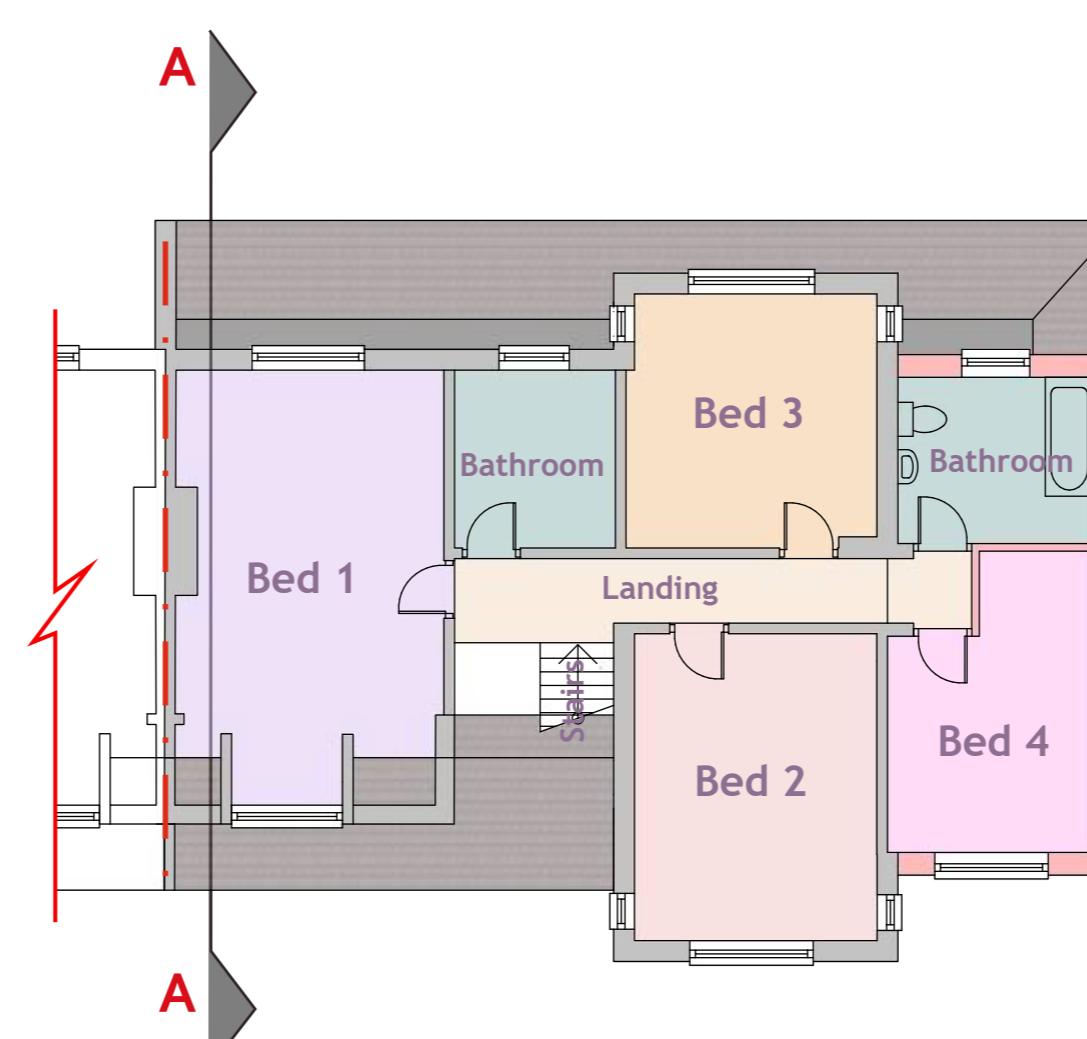

First Floor Plan 1:100



Section A - A 1:100

## PROPOSED EXTENSIONS/REVISIONS

**ROBERT MANNING**  
ARCHITECTURAL DESIGN  
OFFICE 129, 8 THE BRIDGE, CHIPENHAM, WILTS SN15 1EX  
MOBILE: 07909228419 EMAIL: robmanning2000@hotmail.com

PROJECT: CONSOLIDATION OF EXISTING PERMISSIONS INC. REVISIONS, NEW BOUNDARY WALL & GATES, 56 LONG LANE, ICKENHAM, UB10 8TA.  
DRAWING NO:-1035 / CAM / 2024 / 2 REV DATE: JANUARY 2025

SCALES:- ELEVATIONS & FLOOR PLANS 1:100




3d illustration of south elevation

### Materials to be used:

**Roof:** First floor extension in Marley concrete plain tiles, natural red colour to match ex. plain tiles as main house, flat roof laid as EPDM syn. rubber system with overhangs as shown. Eaves matching overhang to all eaves in black PVC soffit and fascias, black pvc half round gutters and downpipes. Gable verges to match (tiles overhang with mortar infill).

**Walls:** All walls rendered to match existing with ground floor elevation with Ibstock Audley Red mixture stock brick to match main house with matching mortar, detail as elevations.

Scale Bar (A2 print out = 1:100 scale).  
0 1m 2m 3m 4m 5m 6m 10m

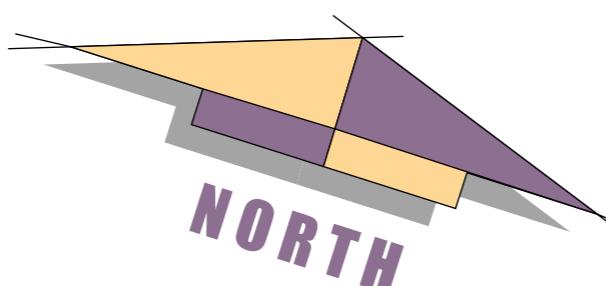

CHARLES MANNING, this drawing/design is COPYRIGHT and cannot be copied or used in anyway for the above project or similar ventures, by any means without the express permission of Charles Manning. Always use written measurements in preference to scaling, if in doubt ask, report any discrepancies & always use the latest approved plans by Local Authority. Consult on any design changes to the project, so amendments can be made