



CONSOLIDATION OF EXISTANT PERMISSIONS INC. REVISIONS, NEW BOUNDARY WALL & GATES, 56 LONG LANE, ICKENHAM, UB10 8TA.

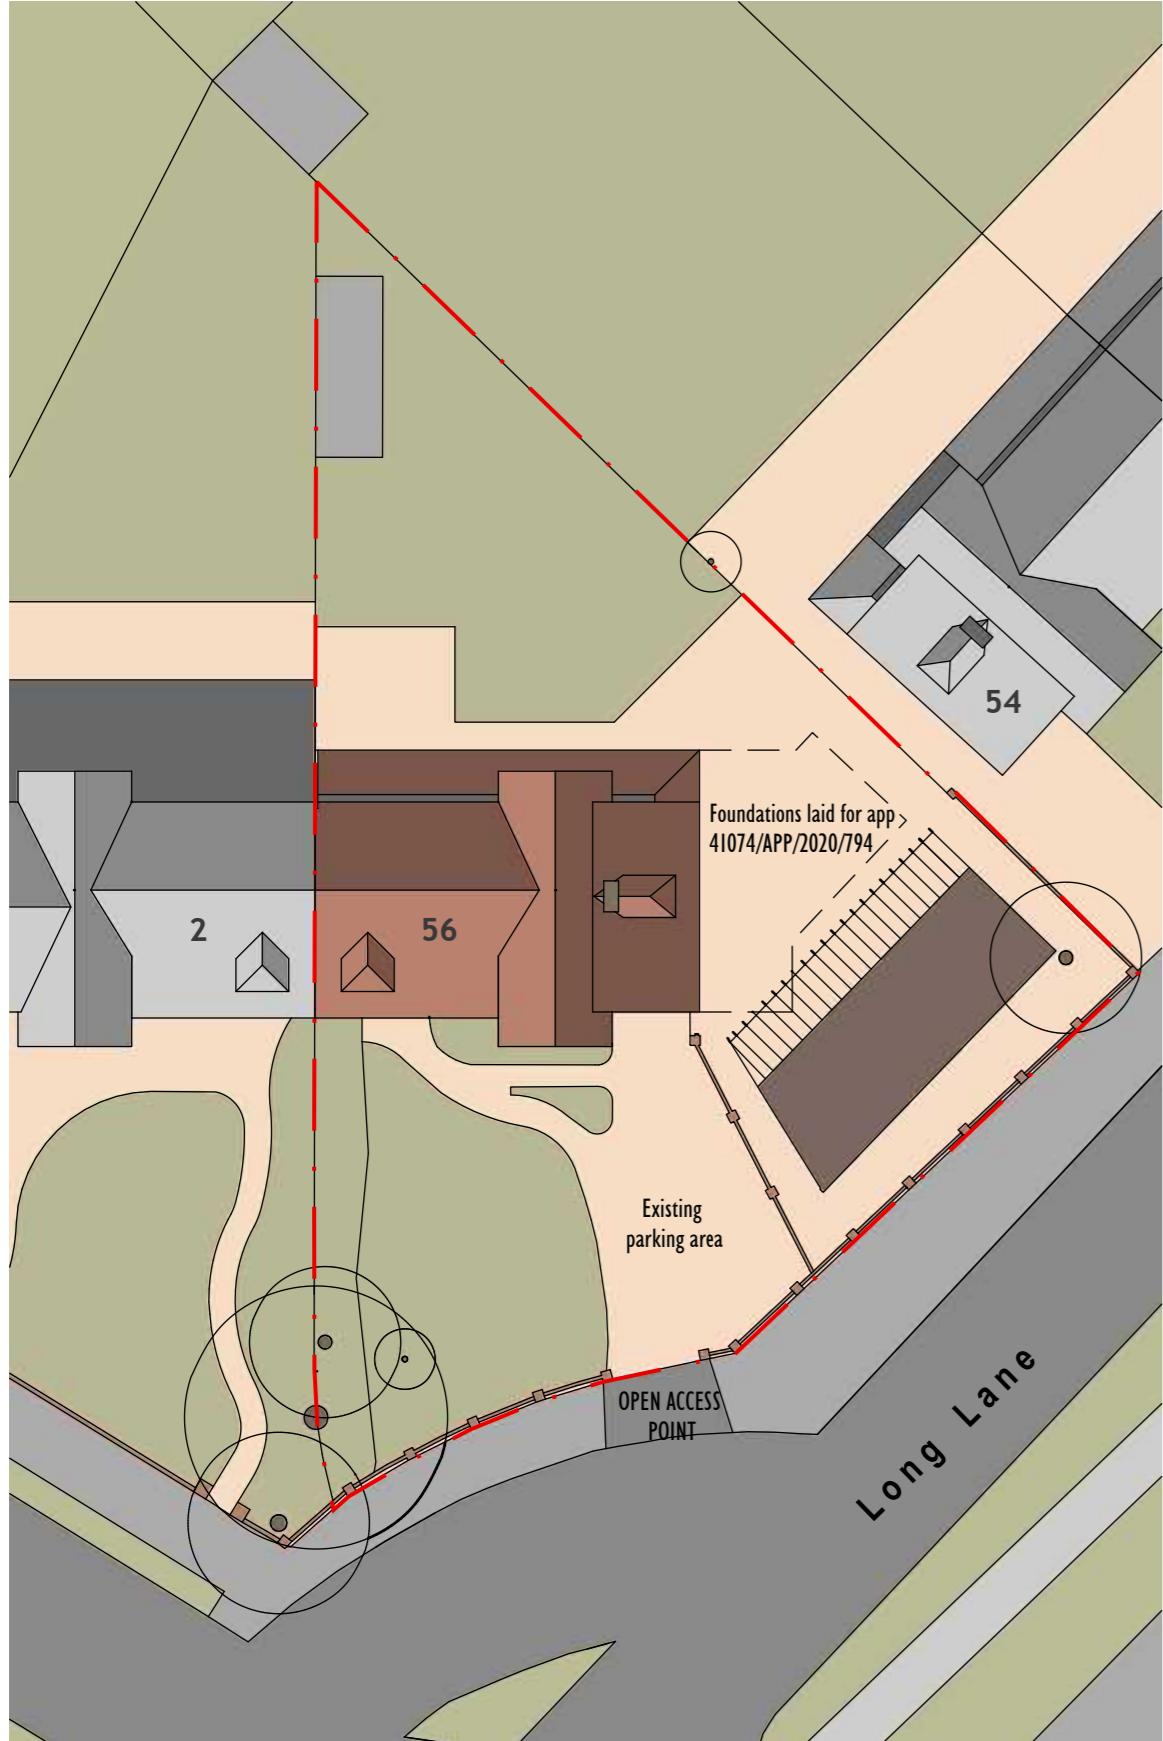



Existing Layout
(to include roof plan).

0 2.5m 5m 7.5m 10m 15m
Scale Bar (A2 print out = 1 : 250 scale).

Block Plans 1 : 250

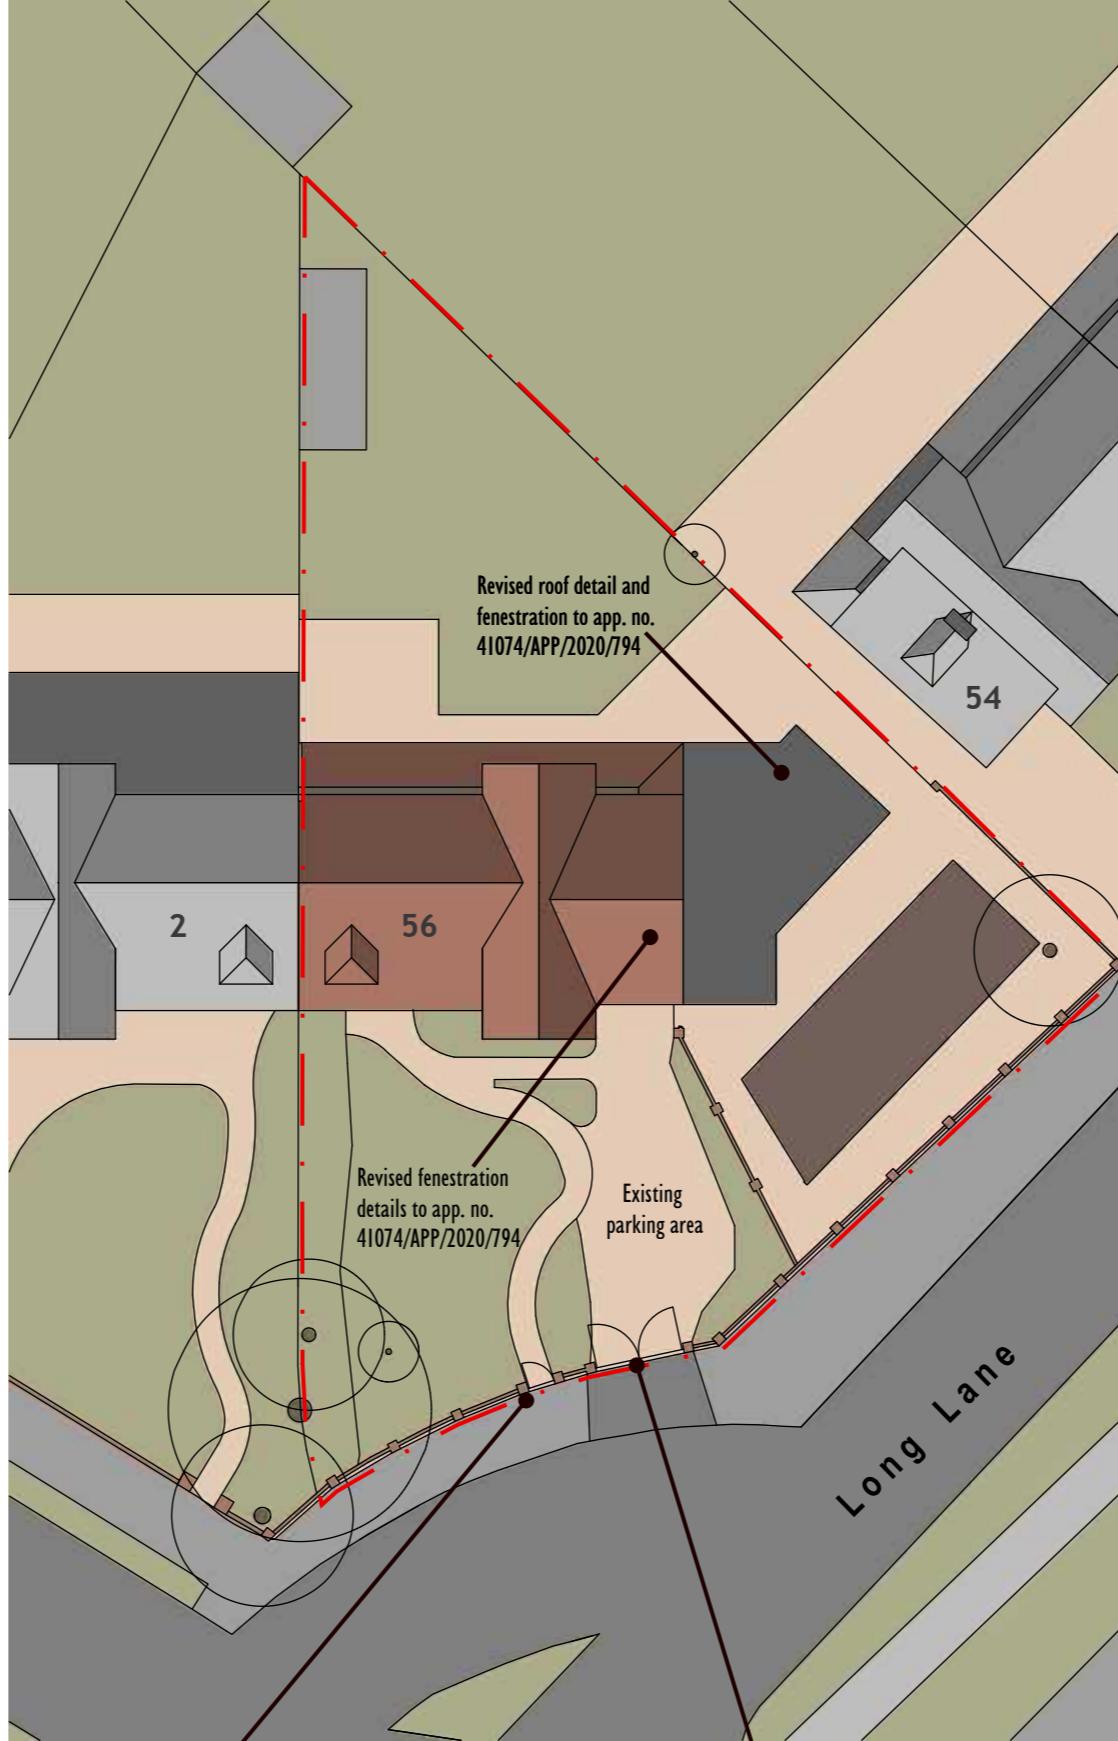

Proposed Layout
(to include roof plan).

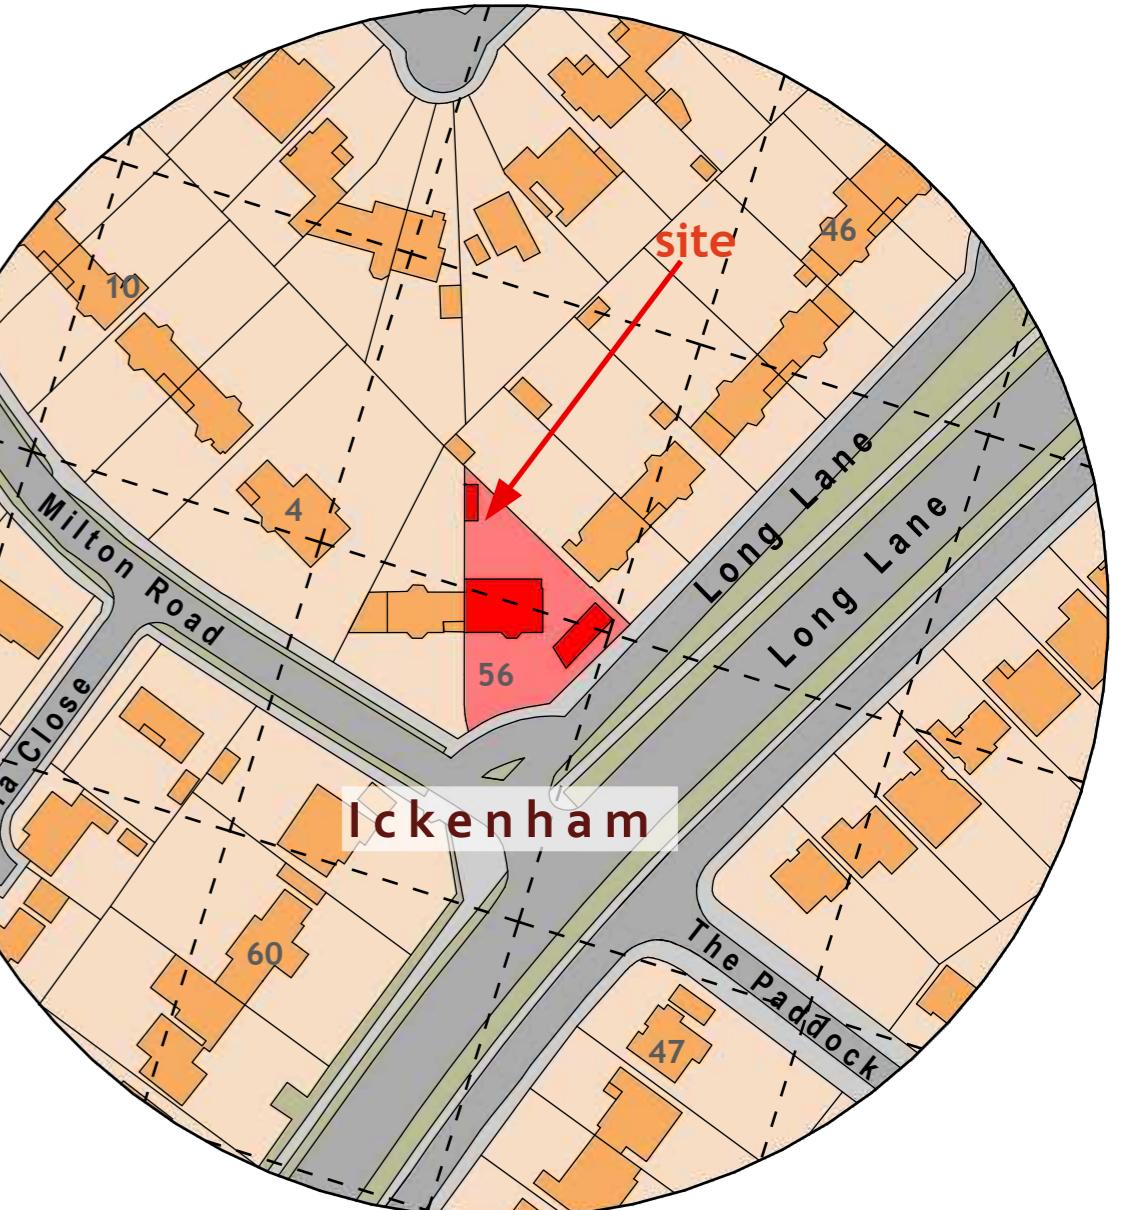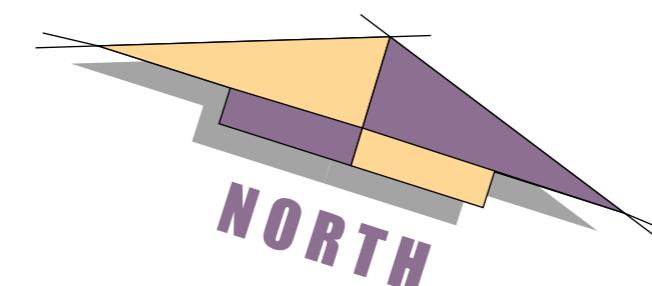

Location Plan
1 : 1250

CHARLES MANNING

ARCHITECTURAL & PLANNING CONSULTANT

OFFICE 129, 8 THE BRIDGE, CHIPPENHAM, WILTSHIRE SN15 1EX

TEL: 07909228408 email: mail@charlesmanning.co.uk

PROJECT: CONSOLIDATION OF EXISTANT PERMISSIONS INC. REVISIONS, NEW BOUNDARY WALL & GATES, 56 LONG LANE, ICKENHAM, UB10 8TA.
DRAWING NO:- 1035 / CAM / 2024 / 3 **REV** **DATE:** JAN 2025

SCALES:- BLOCK PLAN 1:250 LOCATION 1:1250

CHARLES MANNING, this drawing/design is COPYRIGHT and cannot be copied or used in anyway for the above project or similar ventures, by any means without the express permission of Charles Manning. Always use written measurements in preference to scaling, if in doubt ask, report any discrepancies & always use the latest approved plans by Local Authority. Consult any design changes to the project, so amendments can be made.