



PROPOSED MATERIALS TO MATCH
ROOF: FELTED FLAT ROOF
WALLS: RED FACING BRICK

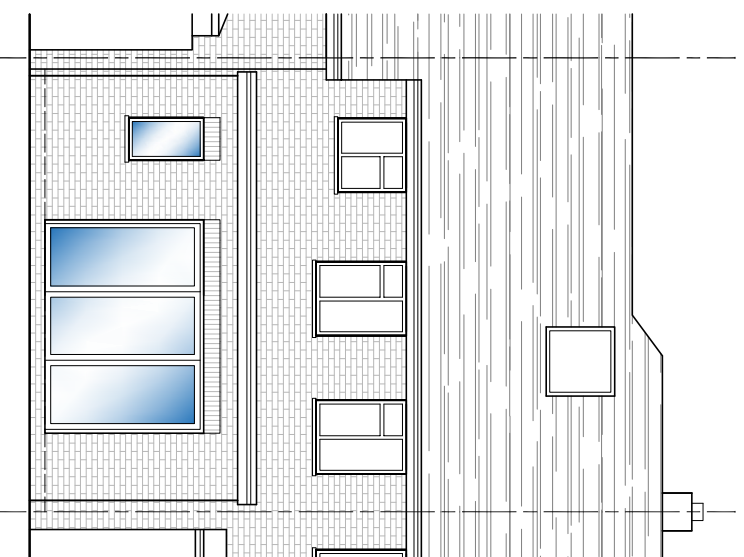


EAST ELEVATION

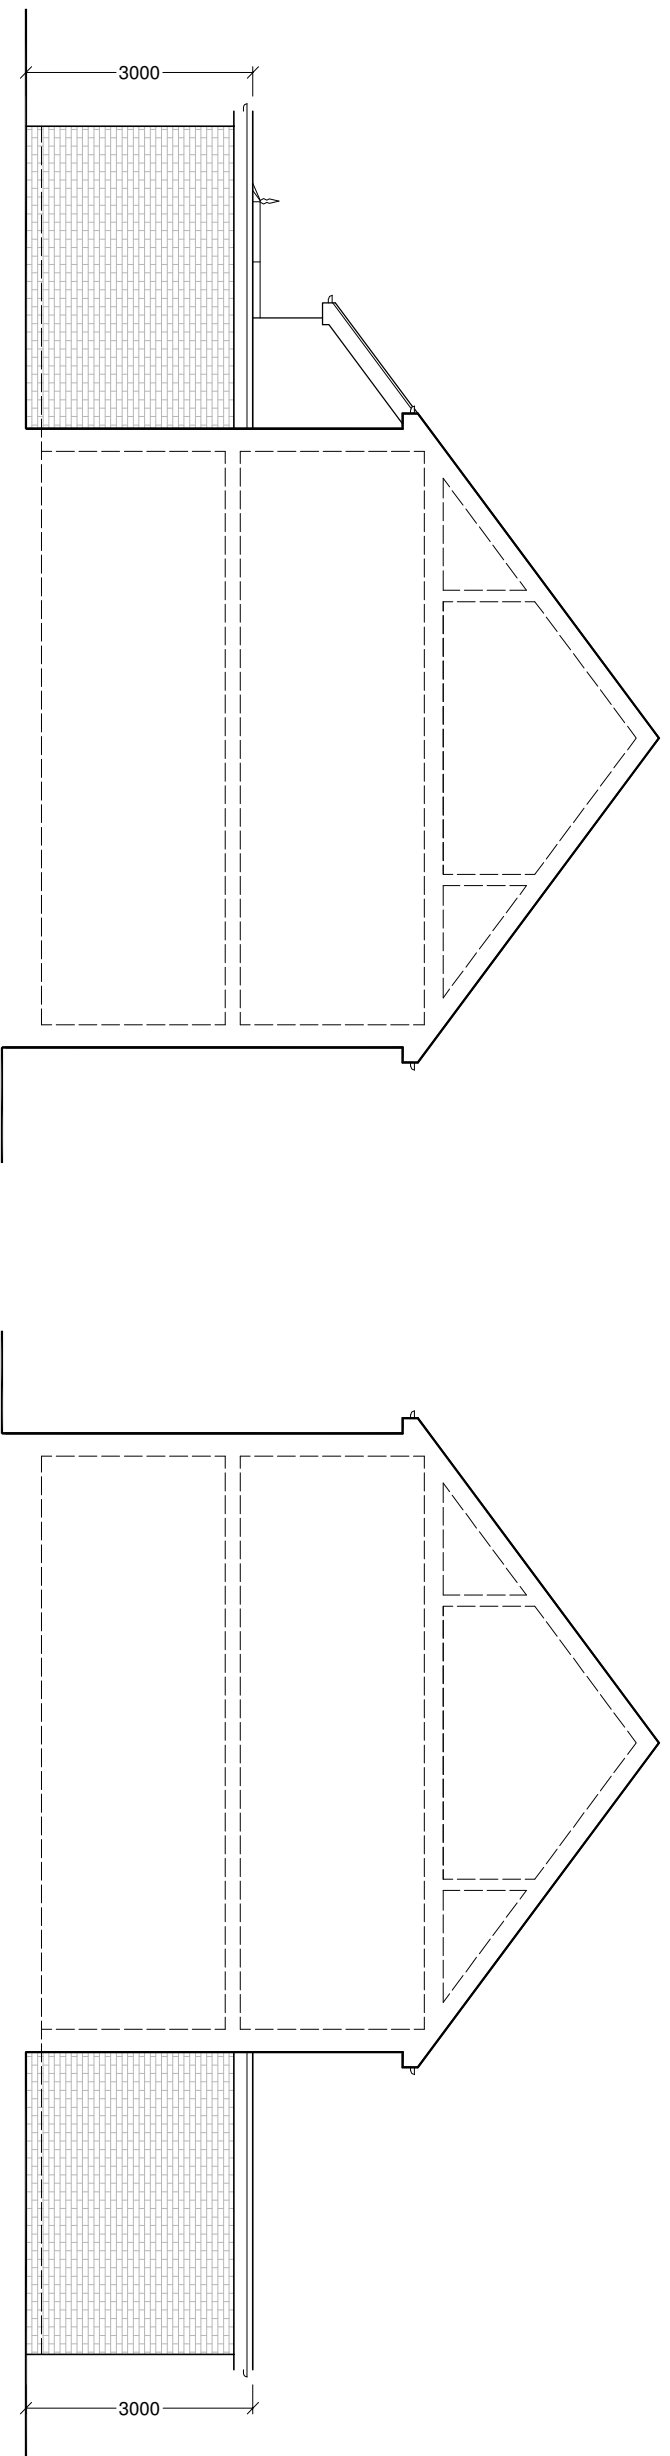

NORTH ELEVATION

SOUTH ELEVATION

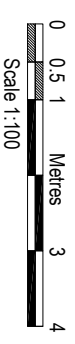

REAR DOORS

MAR 2026

A

AMENDMENTS

DATE

REV.

Dimensions, areas and levels shown govern and take precedence over any other information. All drawings are to be produced on site. Final drawings are to be taken from the drawing development documents and any discrepancies or variations are to be indicated by the architect on the drawing. This drawing is to be used for the purpose of the construction of the building.



bernard murray design
chartered architect

WWW.BMURRAYDESIGN.CO.UK
13 MERRYFIELDS, UXBRIDGE, MIDDLESEX, UB82BT
TEL: 0788 47714 EMAIL: BMURRAYDESIGN@YAHOO.CO.UK

PROJECT
35 MOUNT PLEASANT
HAREFIELD
UB9 6BG

CLIENT
JOANNE BATEY

DRAWING
PROPOSED ELEVATIONS

SCALE	1:100 @ A3	DRAWING NUMBER	REV.
DATE	MAR 2026	1255-8	A
DRAWN	BM		