


Existing Ground Floor Plan

Scale 1:100

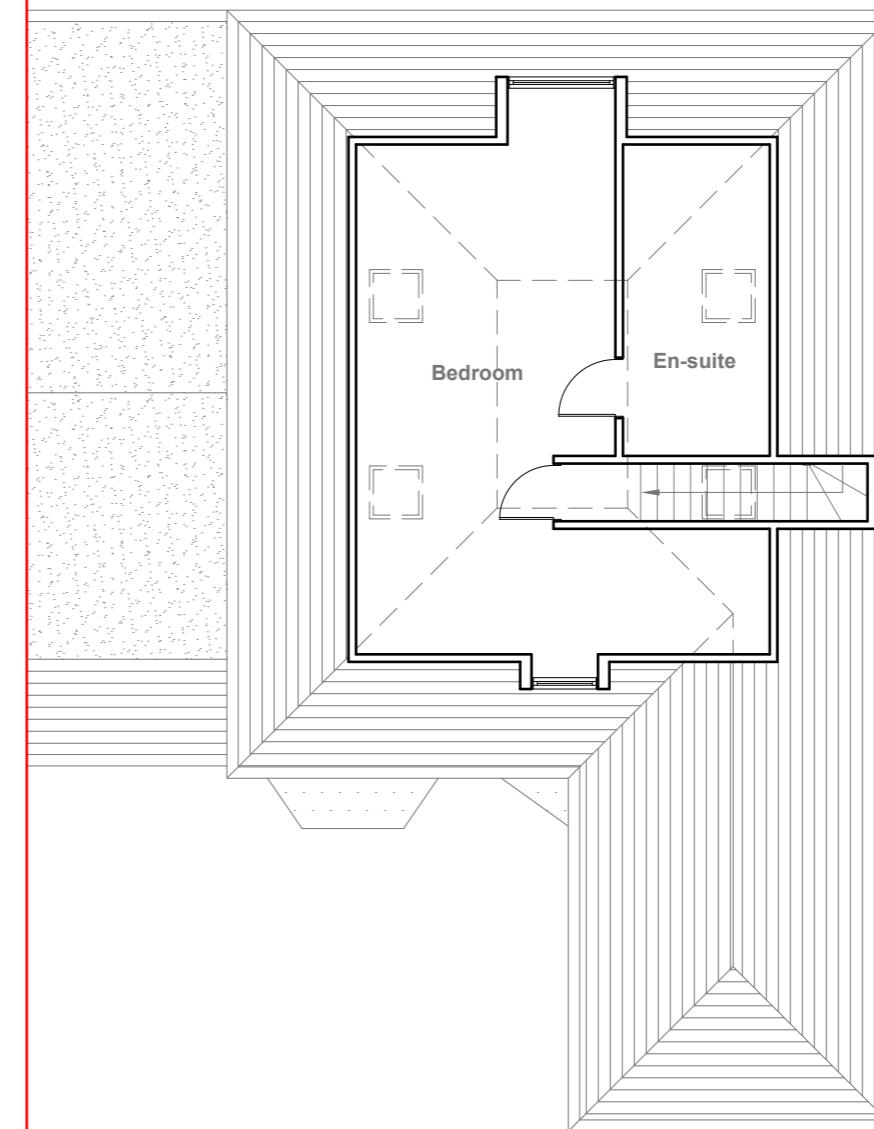

Existing First Floor Plan

Scale 1:100

GENERAL NOTES:
 1. ALL DIMENSIONS ARE IN MILLIMETER.
 2. VERIFY ALL DIMENSIONS AND CONDITIONS BEFORE BUILDING OR
 STARTING CONSTRUCTION. NOTIFY THE DESIGNER IMMEDIATELY OF ANY
 DISCREPANCY OR VARIATION.
 3. ALL WORK TO COMPLY WITH CURRENT BUILDING REGULATIONS
 AND CODES OF PRACTICE

Title:

Existing Floor Plans

Site Address
 33 Stanley Road,
 Northwood,
 Middx.
 HA6 1RQ

Scale: 1:100 @A3
 Date: 28/12/2023
 Drawing No.:
 2023/168 -01
 Drawn By:
 RO

Revision Date:

 e:mail -
 faluckpatel@yahoo.com
 (M) +44 (0) 7871 466 254

10 Meter
 5
 2
 1
 0
 1:100

Faluck Patel



Existing Front Elevation

Scale 1:100




Existing Side Elevation

Scale 1:100



Existing Rear Elevation

Scale 1:100

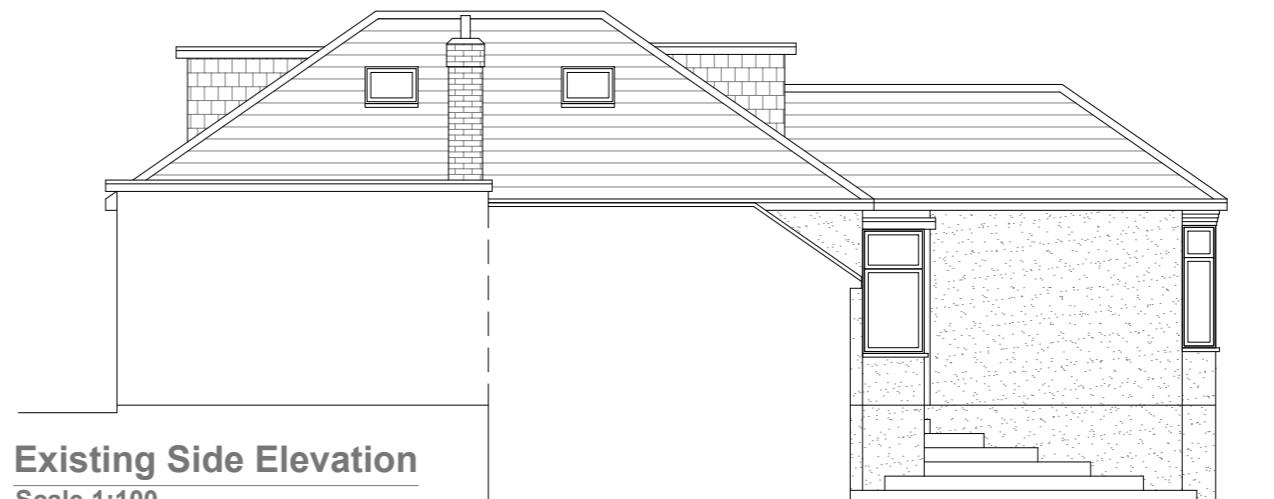

Existing Side Elevation

Scale 1:100

10 Meter
5
2
1
0
1:100

GENERAL NOTES:
1. ALL DIMENSIONS ARE IN MILLIMETER.
2. VERIFY ALL DIMENSIONS AND CONDITIONS BEFORE BUILDING OR
STARTING CONSTRUCTION. NOTIFY THE DESIGNER IMMEDIATELY OF ANY
DISCREPANCY OR VARIATION.
3. ALL WORK TO COMPLY WITH CURRENT BUILDING REGULATIONS
AND CODES OF PRACTICE

Title:

Existing Elevations


Site Address
33 Stanley Road,
Northwood,
Middx.
HA6 1RQ

Scale: 1:100 @A3
Date: 28/12/2023
Drawing No.:
2023/168 -02
Drawn By:
RO

Revision Date:

e:mail -
faluckpatel@yahoo.com
(M) +44 (0) 7871 466 254

**Faluck
Patel**

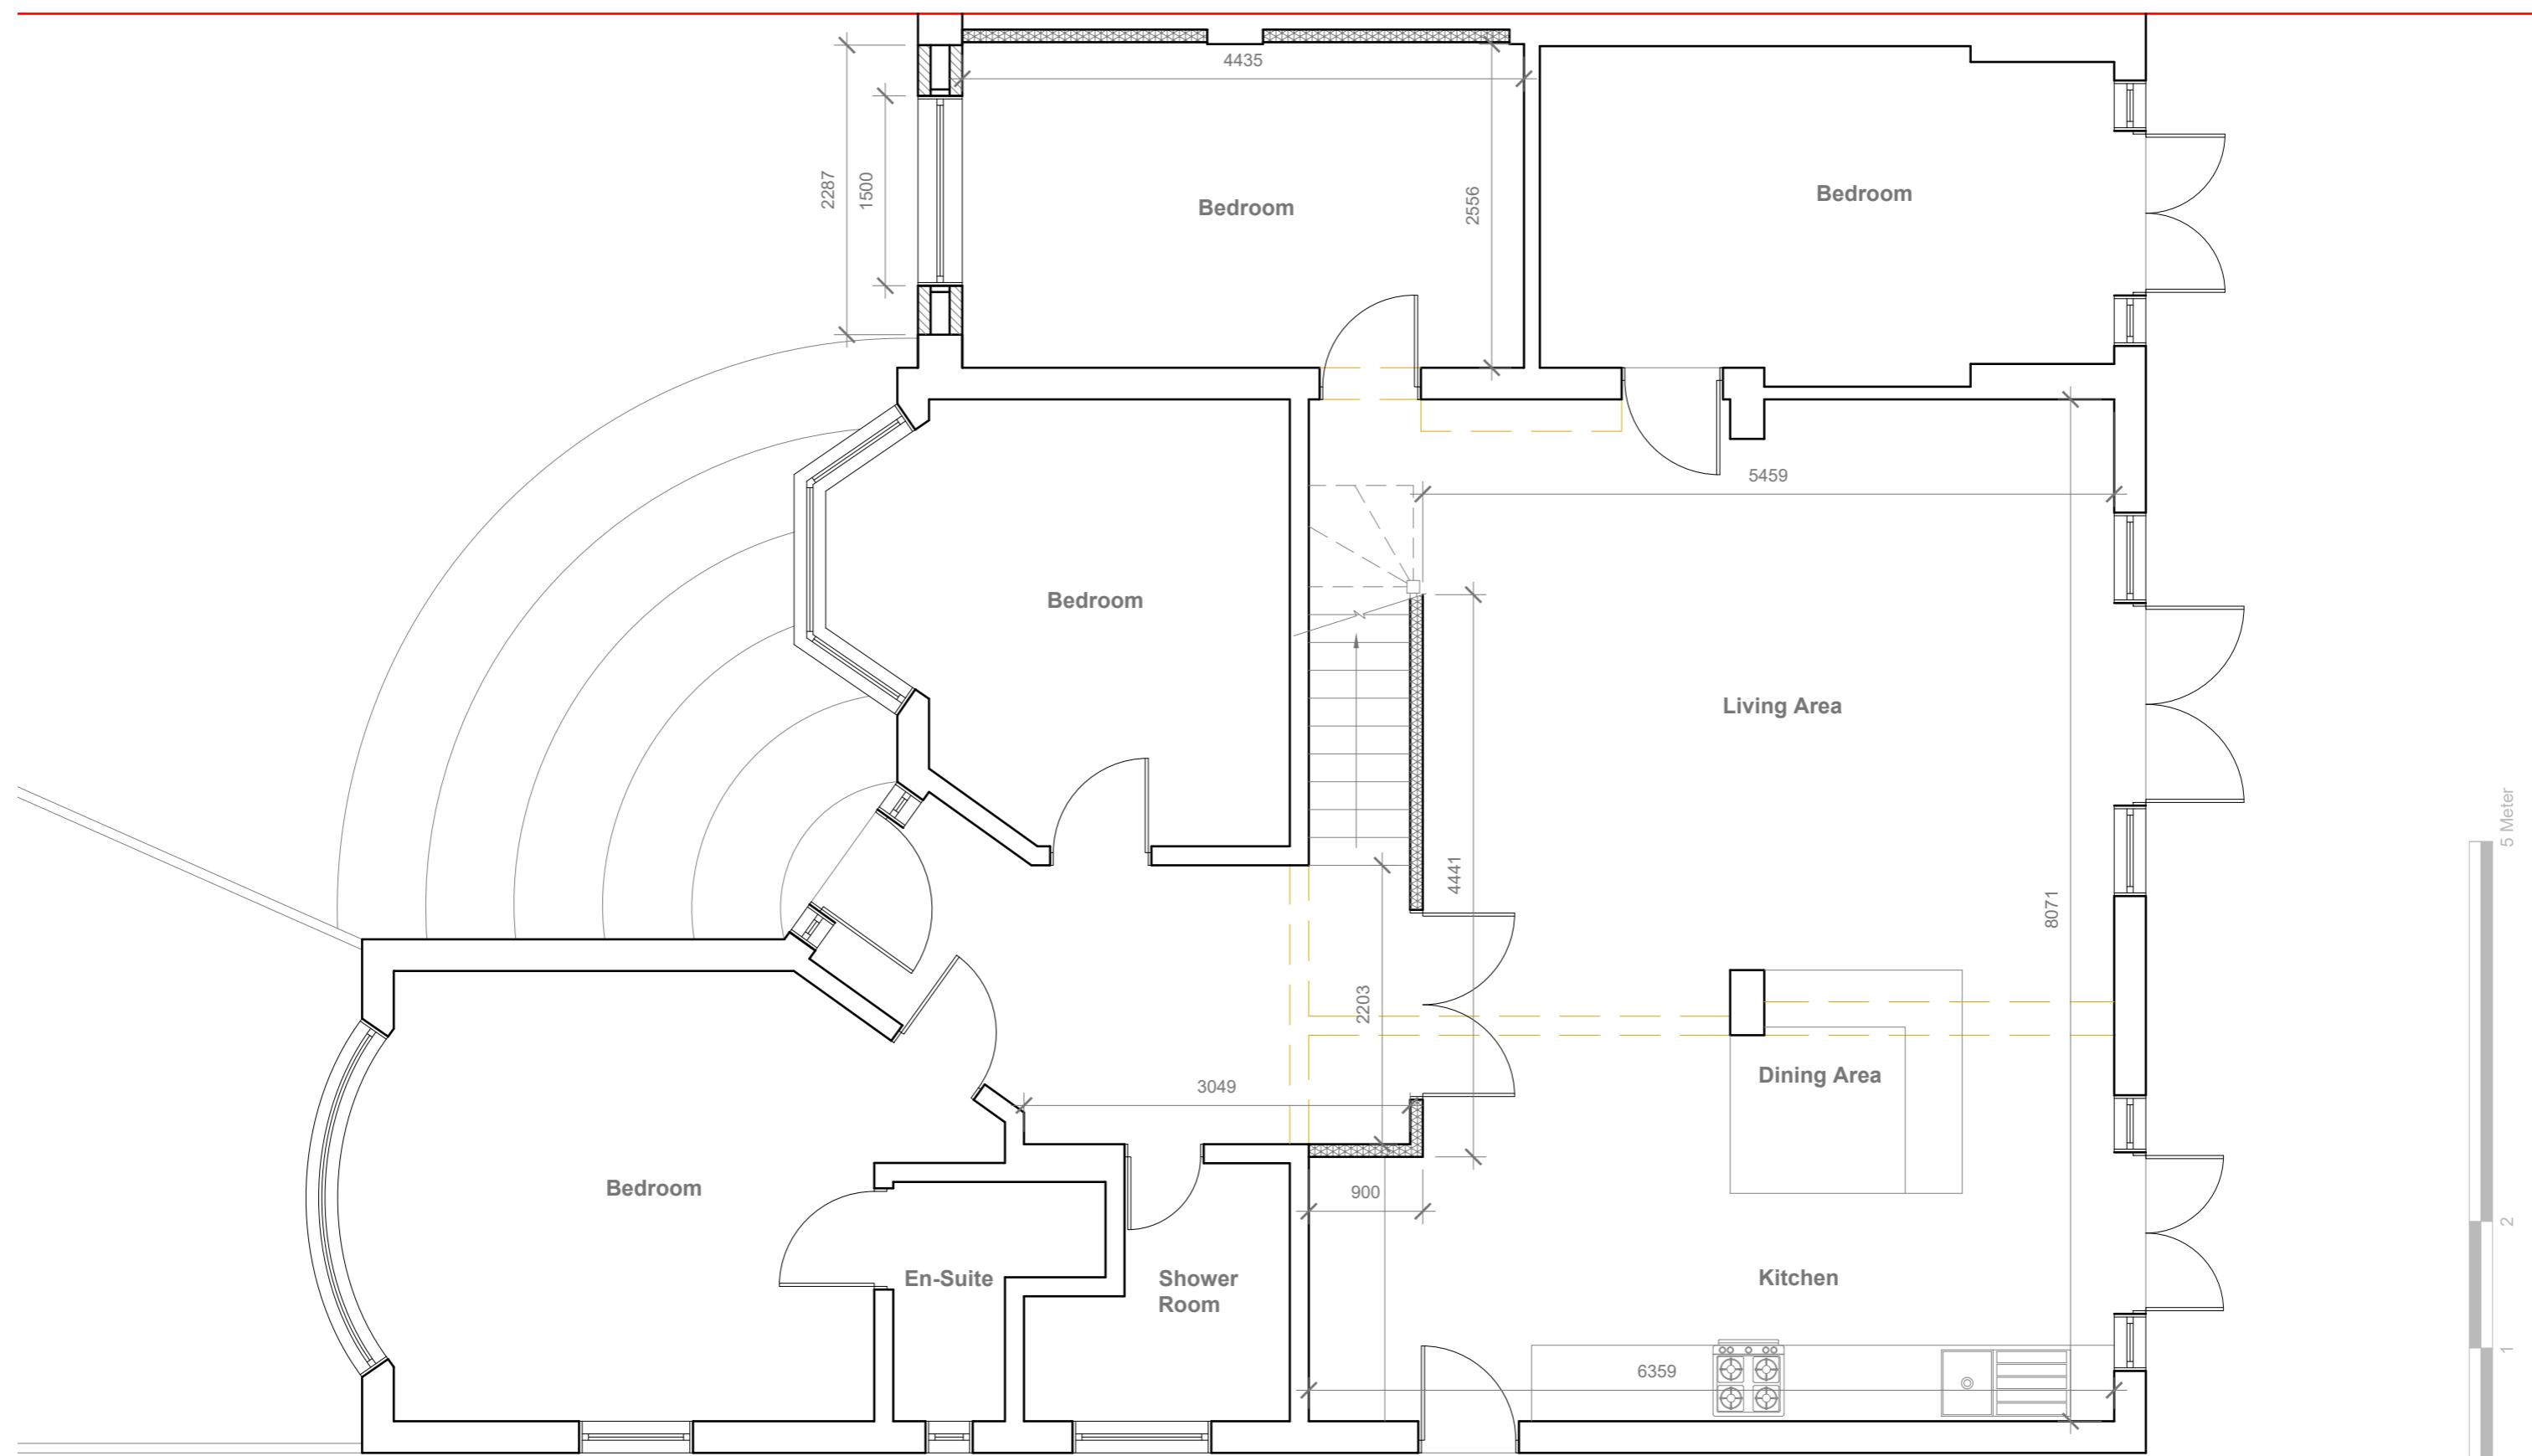

Proposed Ground Floor Plan

Scale 1:50

GENERAL NOTES:

1. ALL DIMENSIONS ARE IN MILLIMETER.
2. VERIFY ALL DIMENSIONS AND CONDITIONS BEFORE BUILDING OR STARTING CONSTRUCTION. NOTIFY THE DESIGNER IMMEDIATELY OF ANY DISCREPANCY OR VARIATION.
3. ALL WORK TO COMPLY WITH CURRENT BUILDING REGULATIONS AND CODES OF PRACTICE

Title:

Proposed Ground Floor Plan

Site Address


33 Stanley Road,
Northwood,
Middx.
HA6 1RQ

Scale: 1:50 @A3

Date: 28/12/2023
Drawing No.: 2023/168 -03
Drawn By: RO

Revision Date:

0
1
2
3
4
5

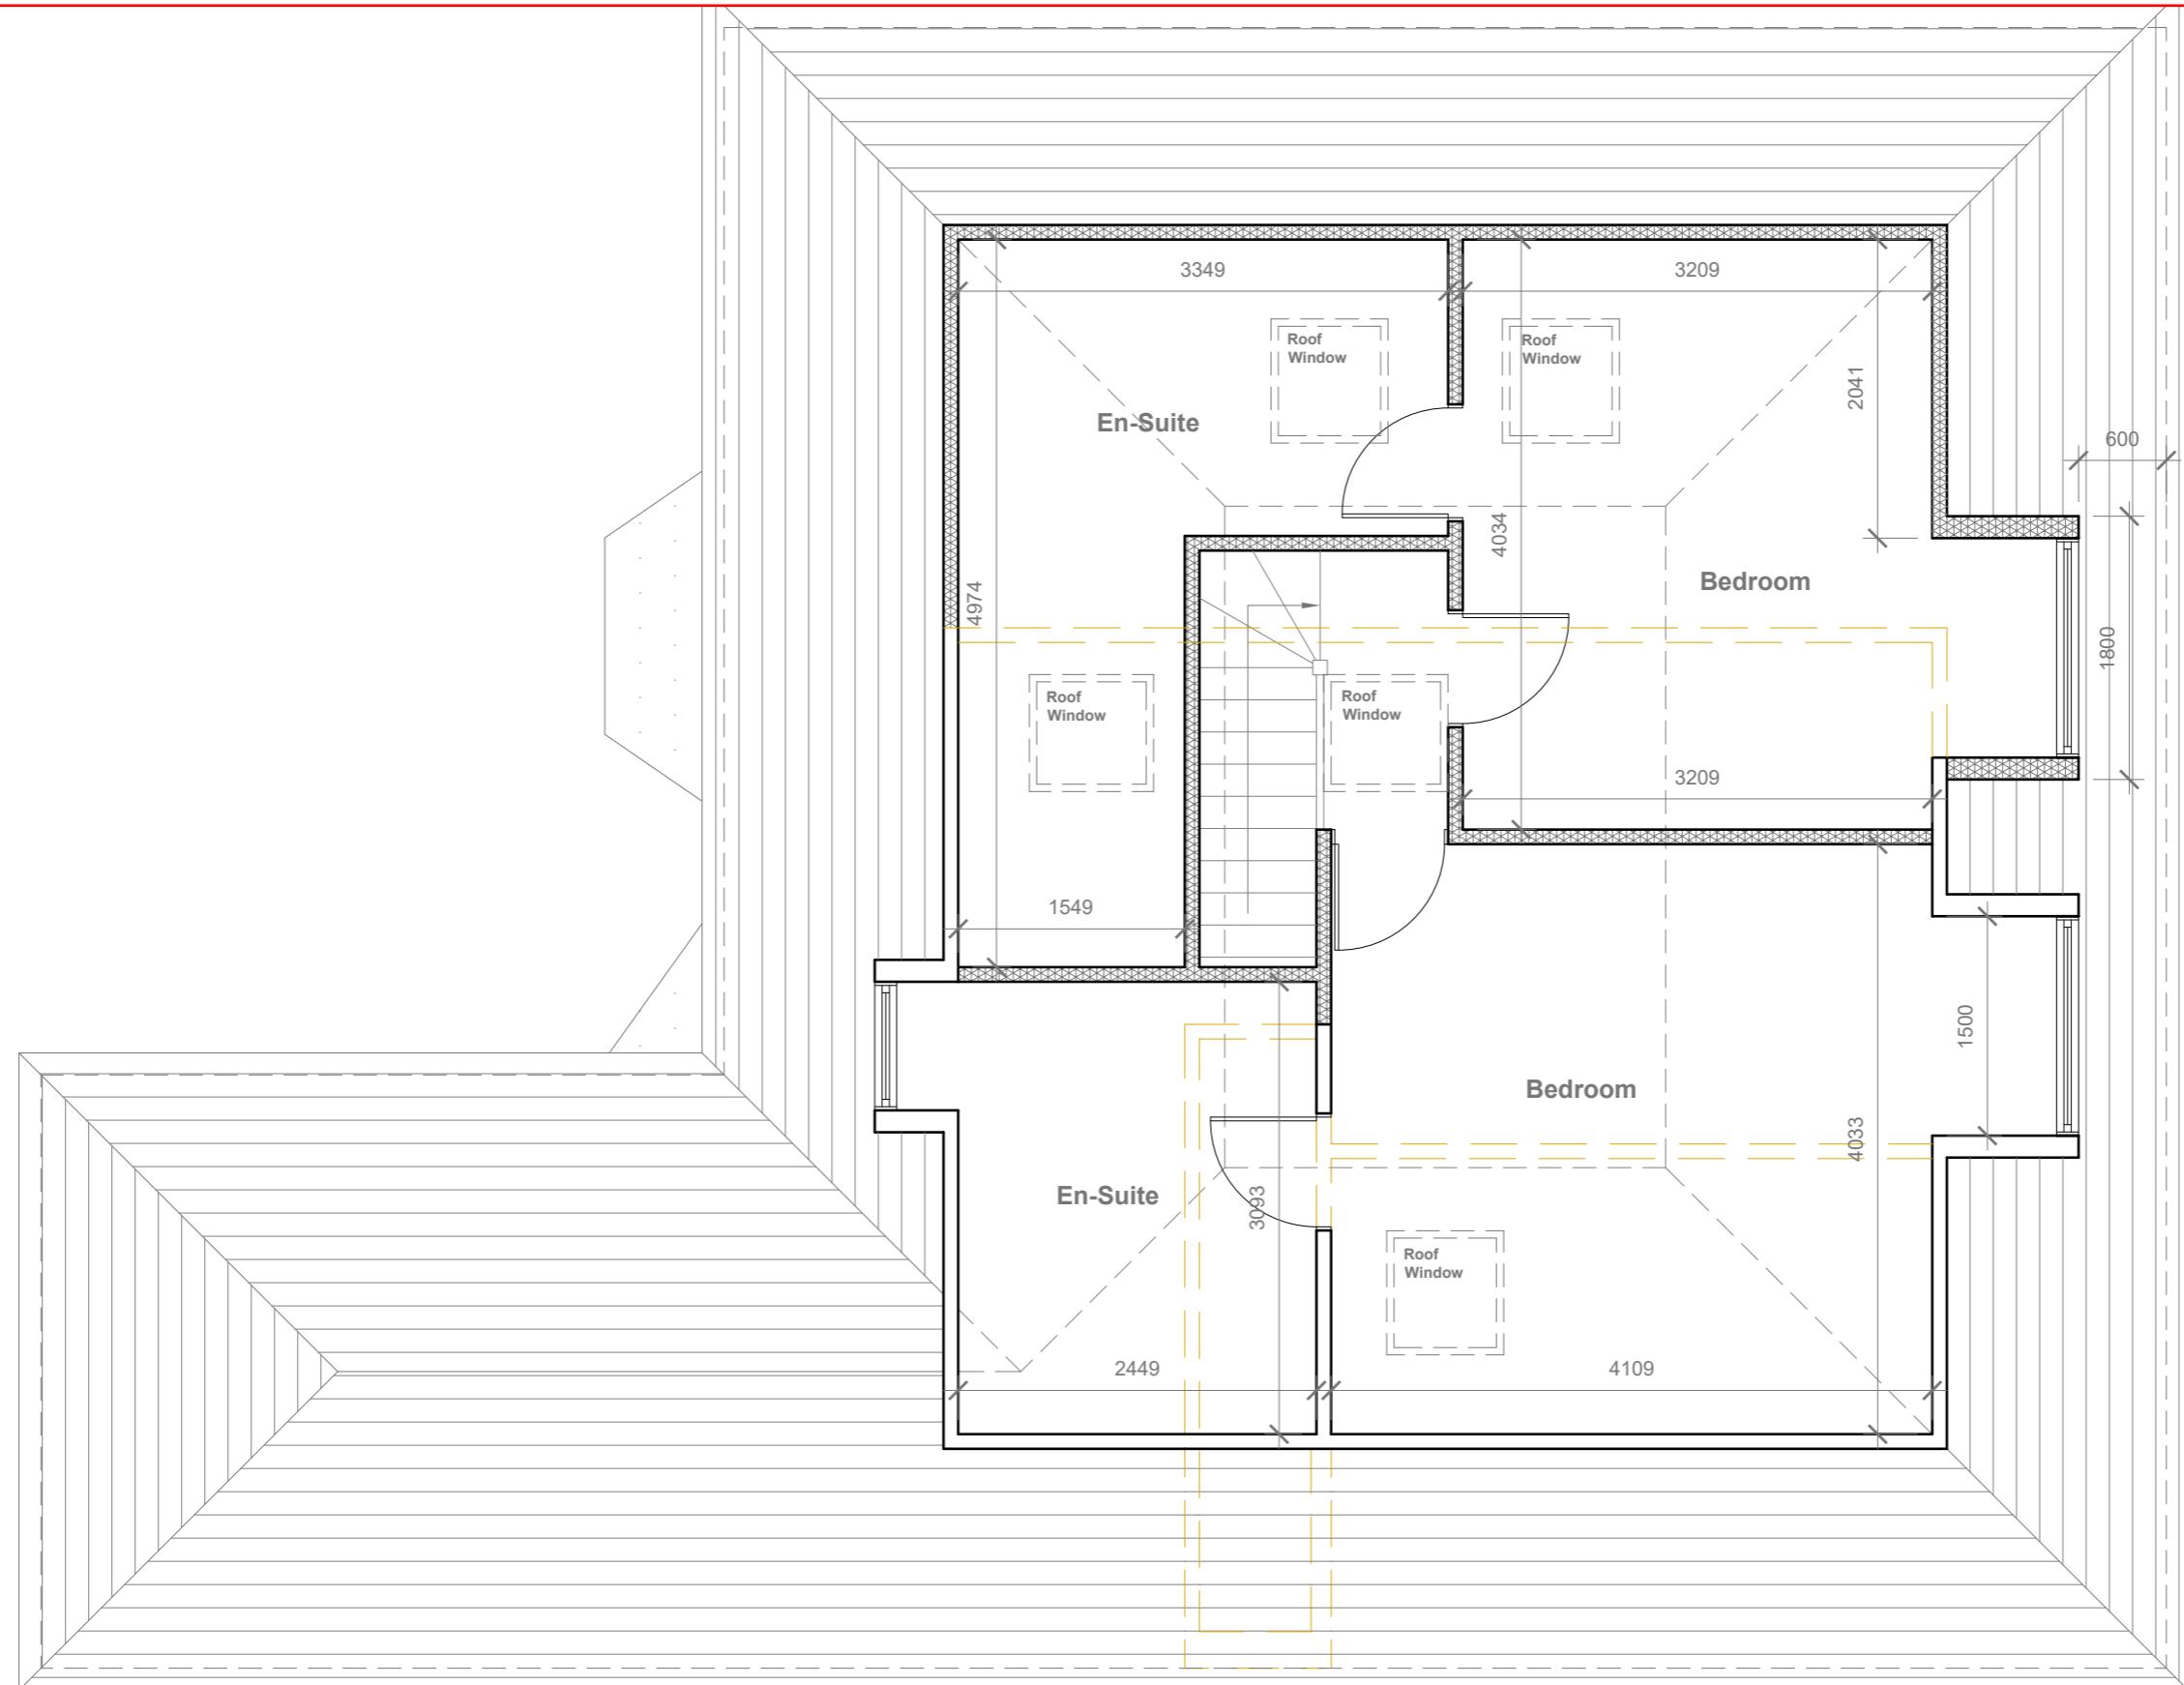

Proposed Loft Floor Plan
Scale 1:50

GENERAL NOTES:
 1. ALL DIMENSIONS ARE IN MILLIMETER.
 2. VERIFY ALL DIMENSIONS AND CONDITIONS BEFORE BUILDING OR
 STARTING CONSTRUCTION. NOTIFY THE DESIGNER IMMEDIATELY OF ANY
 DISCREPANCY OR VARIATION.
 3. ALL WORK TO COMPLY WITH CURRENT BUILDING REGULATIONS
 AND CODES OF PRACTICE

Title:

Proposed Loft Plan

Site Address
33 Stanley Road,
Northwood,
Middx.
HA6 1RQ

Scale: 1:50 @A3
Date: 28/12/2023
Drawing No.: 2023/168 -04
Drawn By:
RO

Revision Date:

e:mail -
faluckpatel@yahoo.com
(M) +44 (0) 7871 466 254

**Faluck
Patel**

Velux Window to be installed as per manufacturer specification, not projected more than 150mm from the plane of roof slope

Proposed External Finish Materials to Match Existing External Finish Materials

Proposed Flank Wall Window to be Obscure Glazed and Non Opening below 1.7m from FFL



Proposed Front Elevation

Scale 1:100



Proposed Side Elevation

Scale 1:100



Proposed Rear Elevation

Scale 1:100



Proposed Side Elevation

Scale 1:100

10 Meter
5
5
2
2
1
1
0
0
1:100

GENERAL NOTES:
1. ALL DIMENSIONS ARE IN MILLIMETER.
2. VERIFY ALL DIMENSIONS AND CONDITIONS BEFORE BUILDING OR STARTING CONSTRUCTION. NOTIFY THE DESIGNER IMMEDIATELY OF ANY DISCREPANCY OR VARIATION.
3. ALL WORK TO COMPLY WITH CURRENT BUILDING REGULATIONS AND CODES OF PRACTICE

Title:

Proposed Elevations


Site Address
33 Stanley Road,
Northwood,
Middx.
HA6 1RQ

Scale: 1:100 @A3
Date: 28/12/2023
Drawing No.: 2023/168 -05
Drawn By:
RO


Revision Date:

e:mail - faluckpatel@yahoo.com
(M) +44 (0) 7871 466 254

Faluck Patel

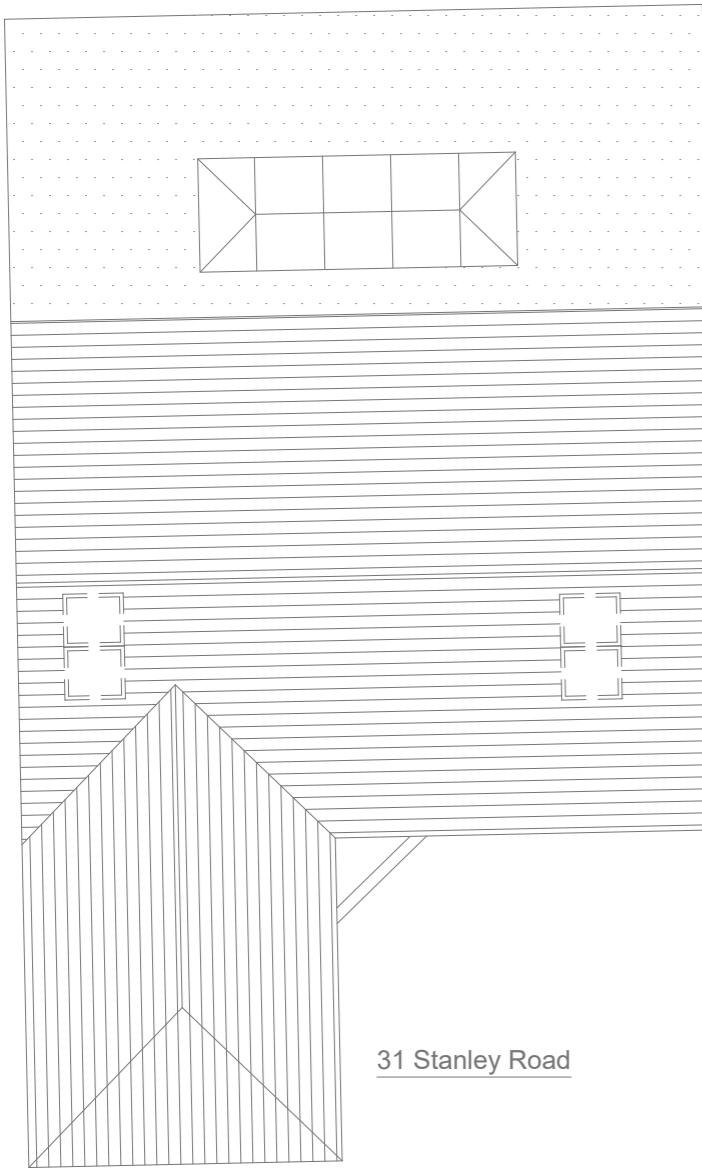


31 Stanley Road

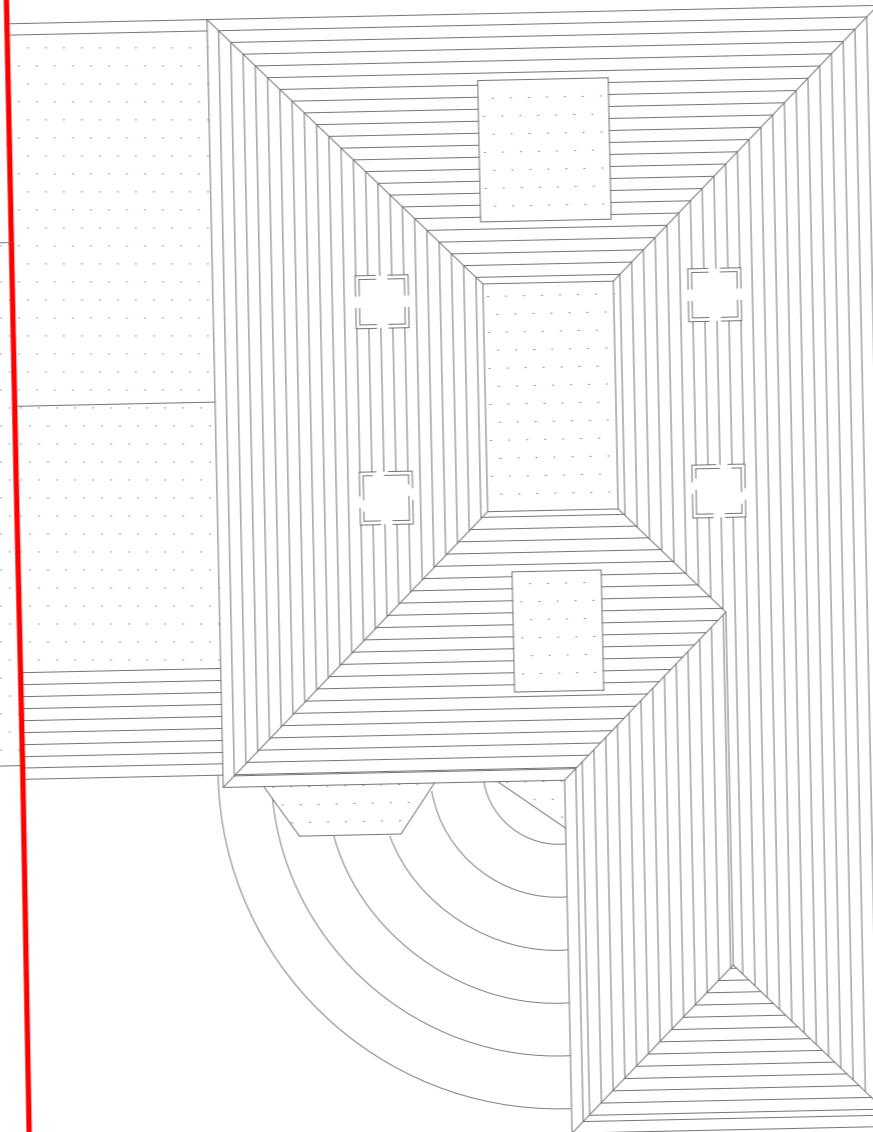

Existing Roof Plan

Scale 1:100

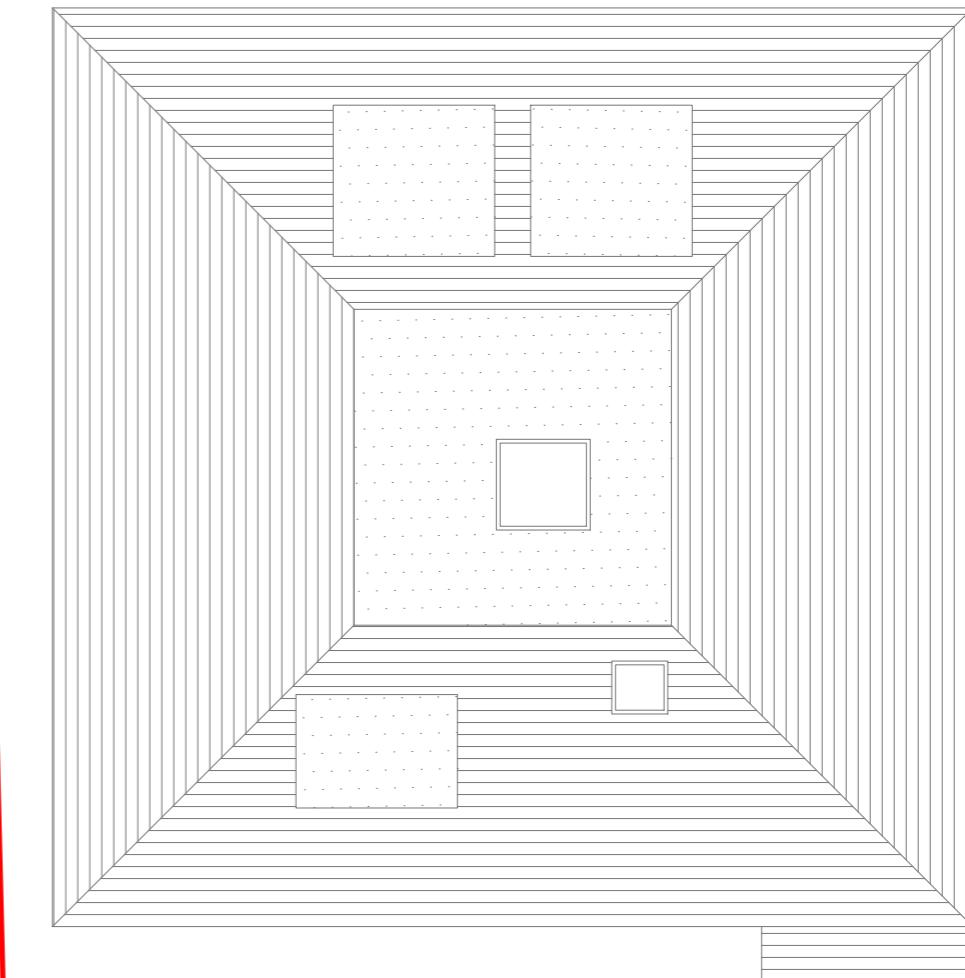

35 Stanley Road

10 Meter
5
5
2
1
0
1:100

GENERAL NOTES:
1. ALL DIMENSIONS ARE IN MILLIMETER.
2. VERIFY ALL DIMENSIONS AND CONDITIONS BEFORE BUILDING OR
STARTING CONSTRUCTION. NOTIFY THE DESIGNER IMMEDIATELY OF ANY
DISCREPANCY OR VARIATION.
3. ALL WORK TO COMPLY WITH CURRENT BUILDING REGULATIONS
AND CODES OF PRACTICE

Title:

Existing Roof Plans


Site Address
33 Stanley Road,
Northwood,
Middx.
HA6 1RQ

Scale: 1:100 @A3
Date: 28/12/2023
Drawing No.:
2023/168 -06
Drawn By:
RO


Revision Date:

e:mail -
faluckpatel@yahoo.com
(M) +44 (0) 7871 466 254

**Faluck
Patel**

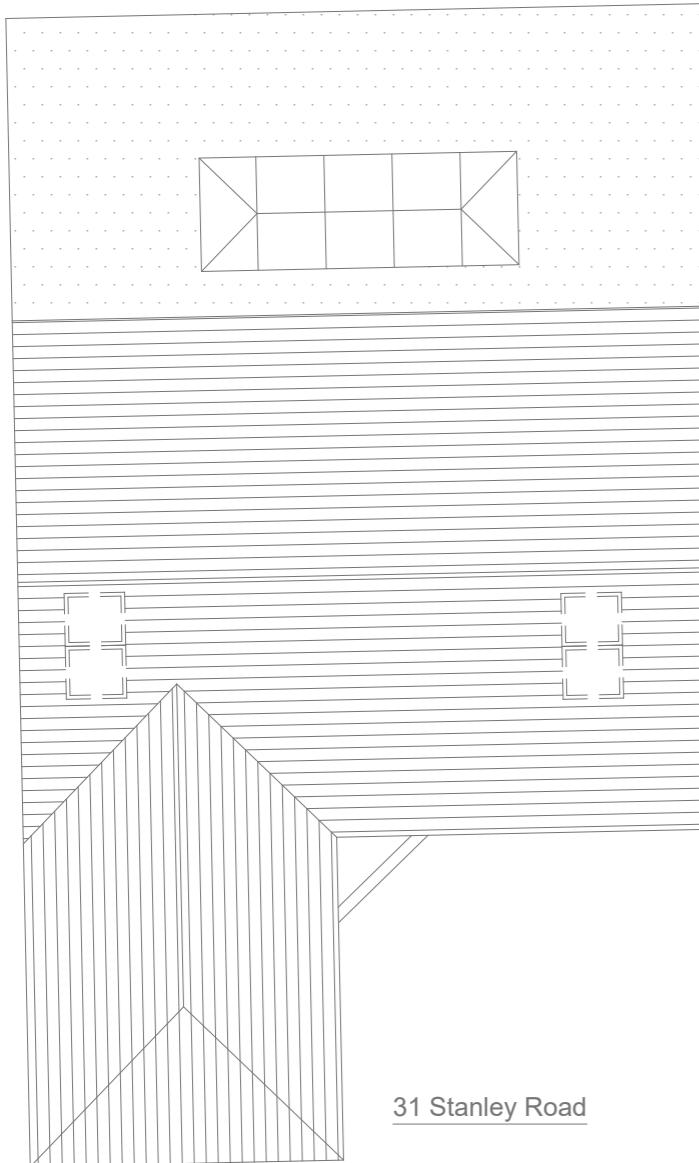


31 Stanley Road

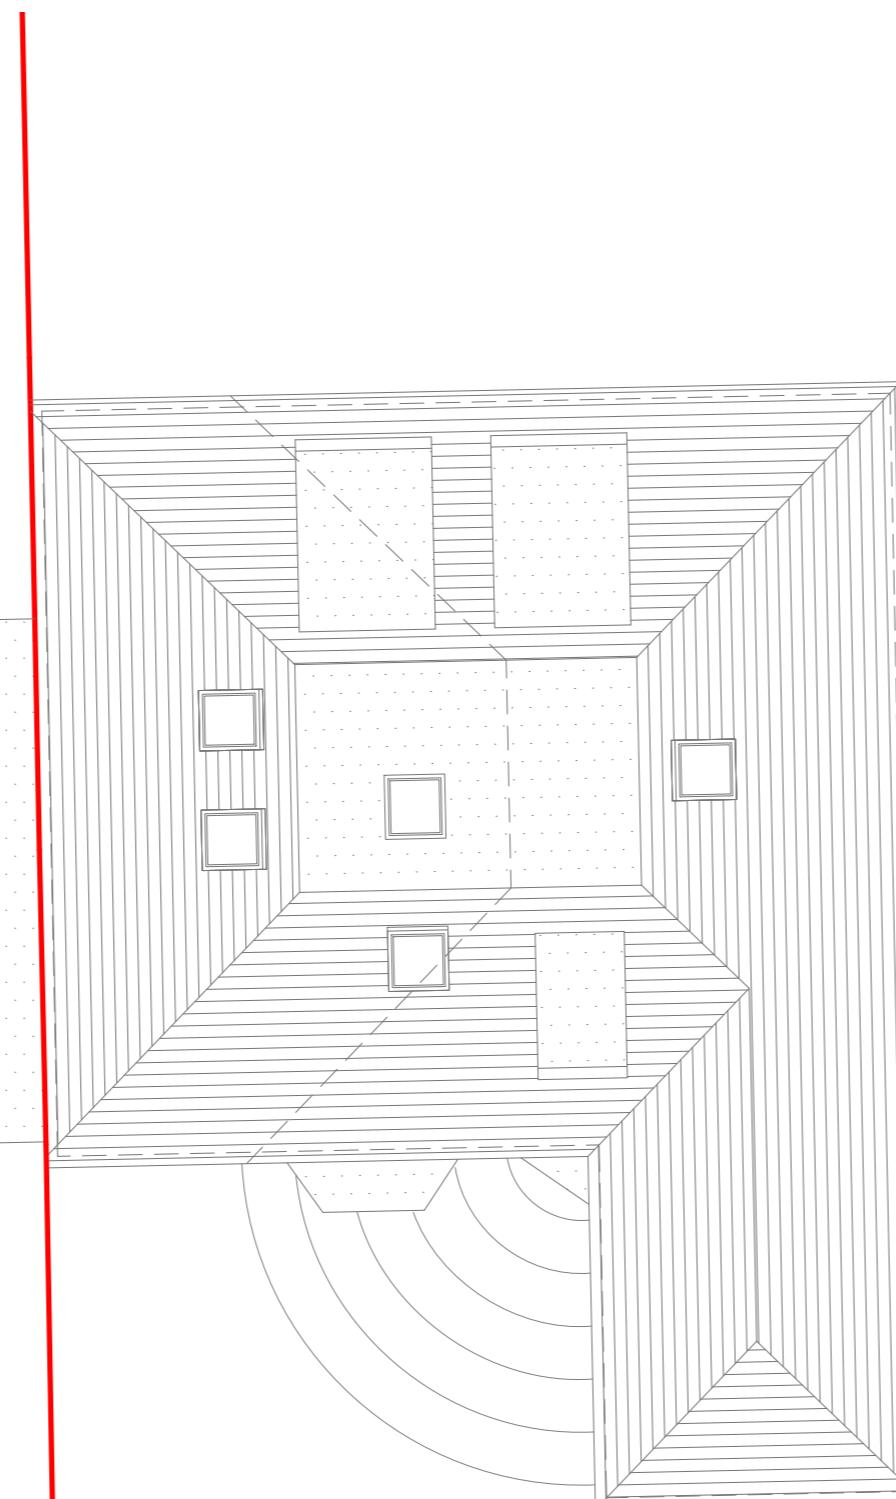

35 Stanley Road

Proposed Roof Plan
Scale 1:100

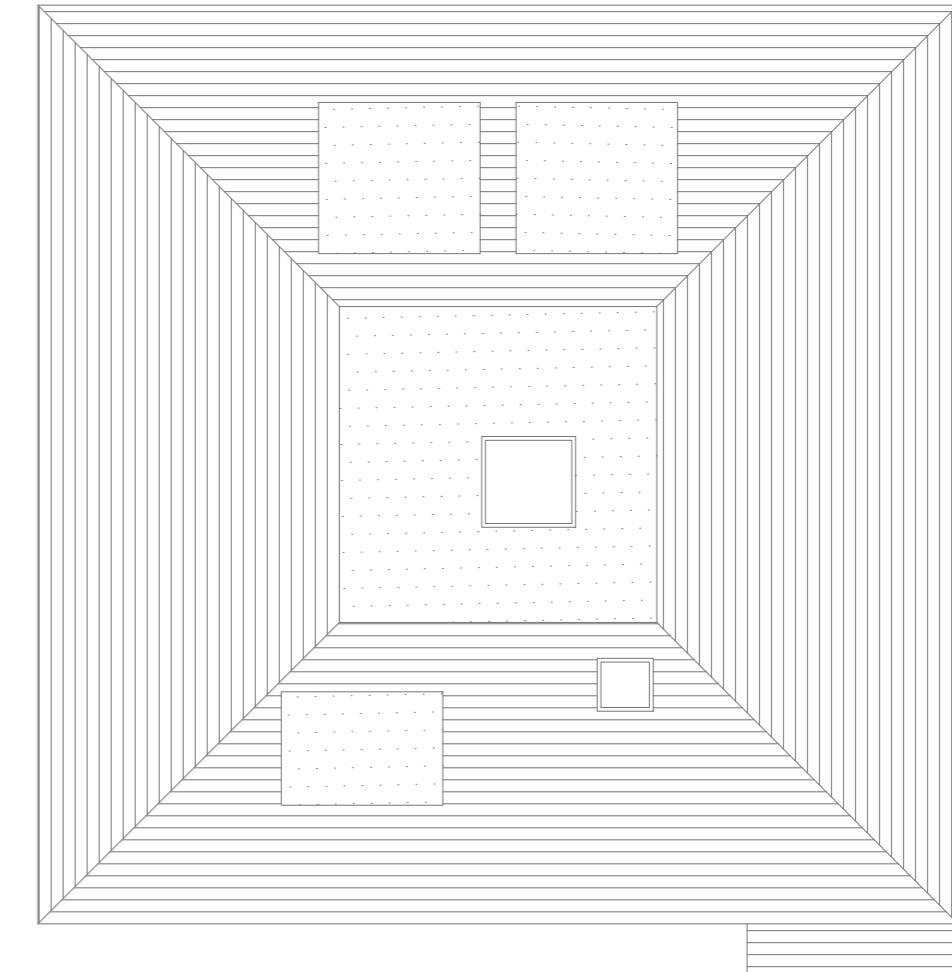

1:100 0 1 2 5 10 Meter

GENERAL NOTES:
1. ALL DIMENSIONS ARE IN MILLIMETER.
2. VERIFY ALL DIMENSIONS AND CONDITIONS BEFORE BUILDING OR
STARTING CONSTRUCTION. NOTIFY THE DESIGNER IMMEDIATELY OF ANY
DISCREPANCY OR VARIATION.
3. ALL WORK TO COMPLY WITH CURRENT BUILDING REGULATIONS
AND CODES OF PRACTICE

Title:

Proposed Roof Plans

Site Address
33 Stanley Road,
Northwood,
Middx.
HA6 1RQ

Scale: 1:100 @A3
Date: 28/12/2023
Drawing No.:
2023/168 -07
Drawn By:
RO

Revision Date:


e:mail -
faluckpatel@yahoo.com
(M) +44 (0) 7871 466 254

**Faluck
Patel**



Existing Front Street Elevation

Scale 1:100

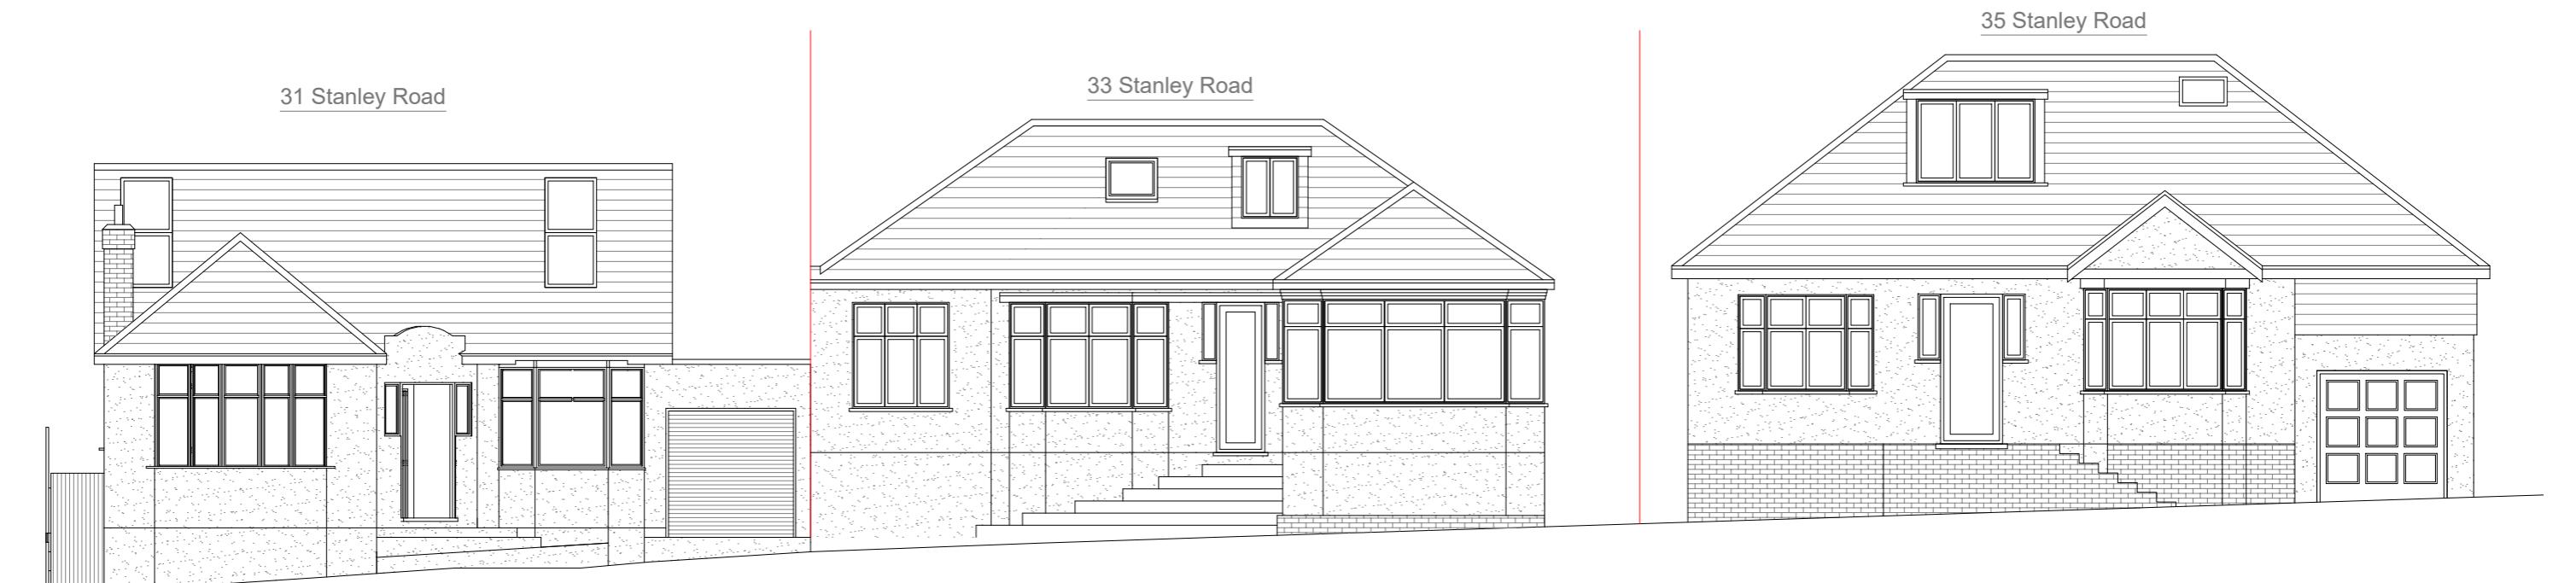

Proposed Front Street Elevation

Scale 1:100



GENERAL NOTES:
 1. ALL DIMENSIONS ARE IN MILLIMETER.
 2. VERIFY ALL DIMENSIONS AND CONDITIONS BEFORE BUILDING OR
 STARTING CONSTRUCTION. NOTIFY THE DESIGNER IMMEDIATELY OF ANY
 DISCREPANCY OR VARIATION.
 3. ALL WORK TO COMPLY WITH CURRENT BUILDING REGULATIONS
 AND CODES OF PRACTICE

Title:

Existing & Proposed Street Elevations

Site Address
 33 Stanley Road,
 Northwood,
 Middx.
 HA6 1RQ

Scale: 1:100 @A3
 Date: 28/12/2023
 Drawing No.: 2023/168 -08
 Drawn By:
 RO

Revision Date:
 e:mail -
 faluckpatel@yahoo.com
 (M) +44 (0) 7871 466 254

Faluck Patel