


Existing Site Plan

Scale 1:100

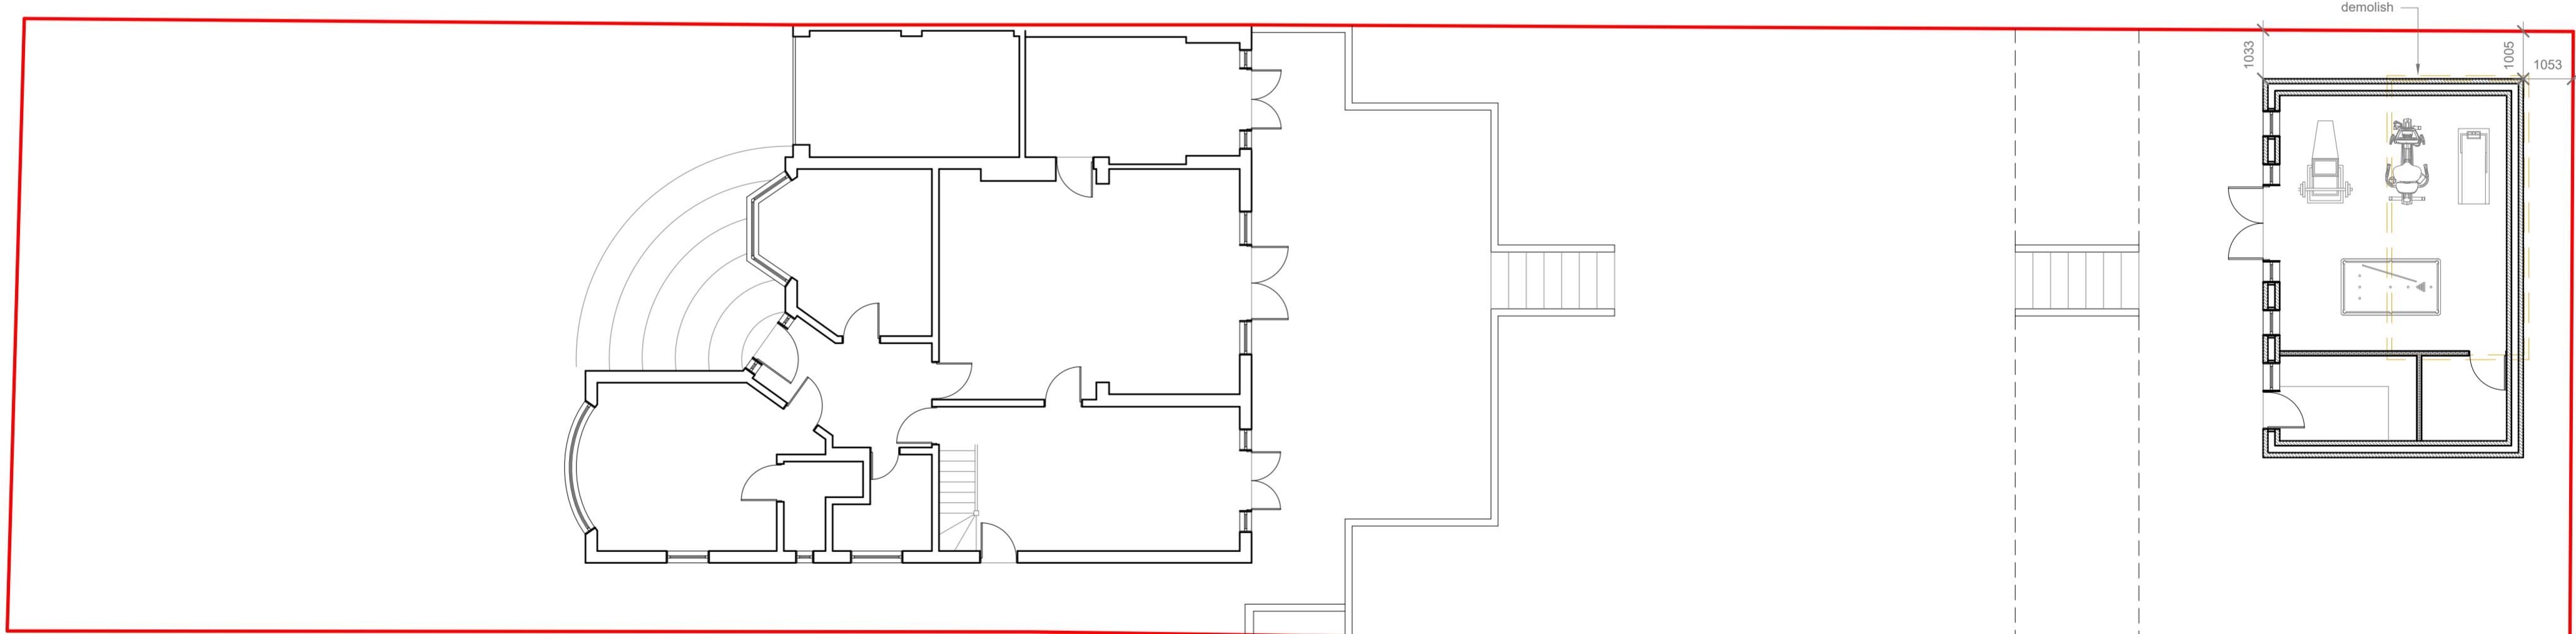

Proposed Site Plan

Scale 1:100

1:100 0 1 2 5 10 Meter


Faluck Patel

GENERAL NOTES:
 1. ALL DIMENSIONS ARE IN MILLIMETER.
 2. VERIFY ALL DIMENSIONS AND CONDITIONS BEFORE BUILDING OR
 STARTING CONSTRUCTION. NOTIFY THE DESIGNER IMMEDIATELY OF ANY
 DISCREPANCY OR VARIATION.
 3. ALL WORK TO COMPLY WITH CURRENT BUILDING REGULATIONS
 AND CODES OF PRACTICE

Title:


Existing & Proposed Site Plans

Site Address	Scale: 1:100 @A2	Revision Date:
33 Stanley Road, Northwood, Middx. HA6 1RQ	Date: 28/12/2023	
	Drawing No.: 2023/168-01PD	
	Drawn By: RO	
	e-mail - faluckpatel@yahoo.com (M) +44 (0) 7871 466 254	

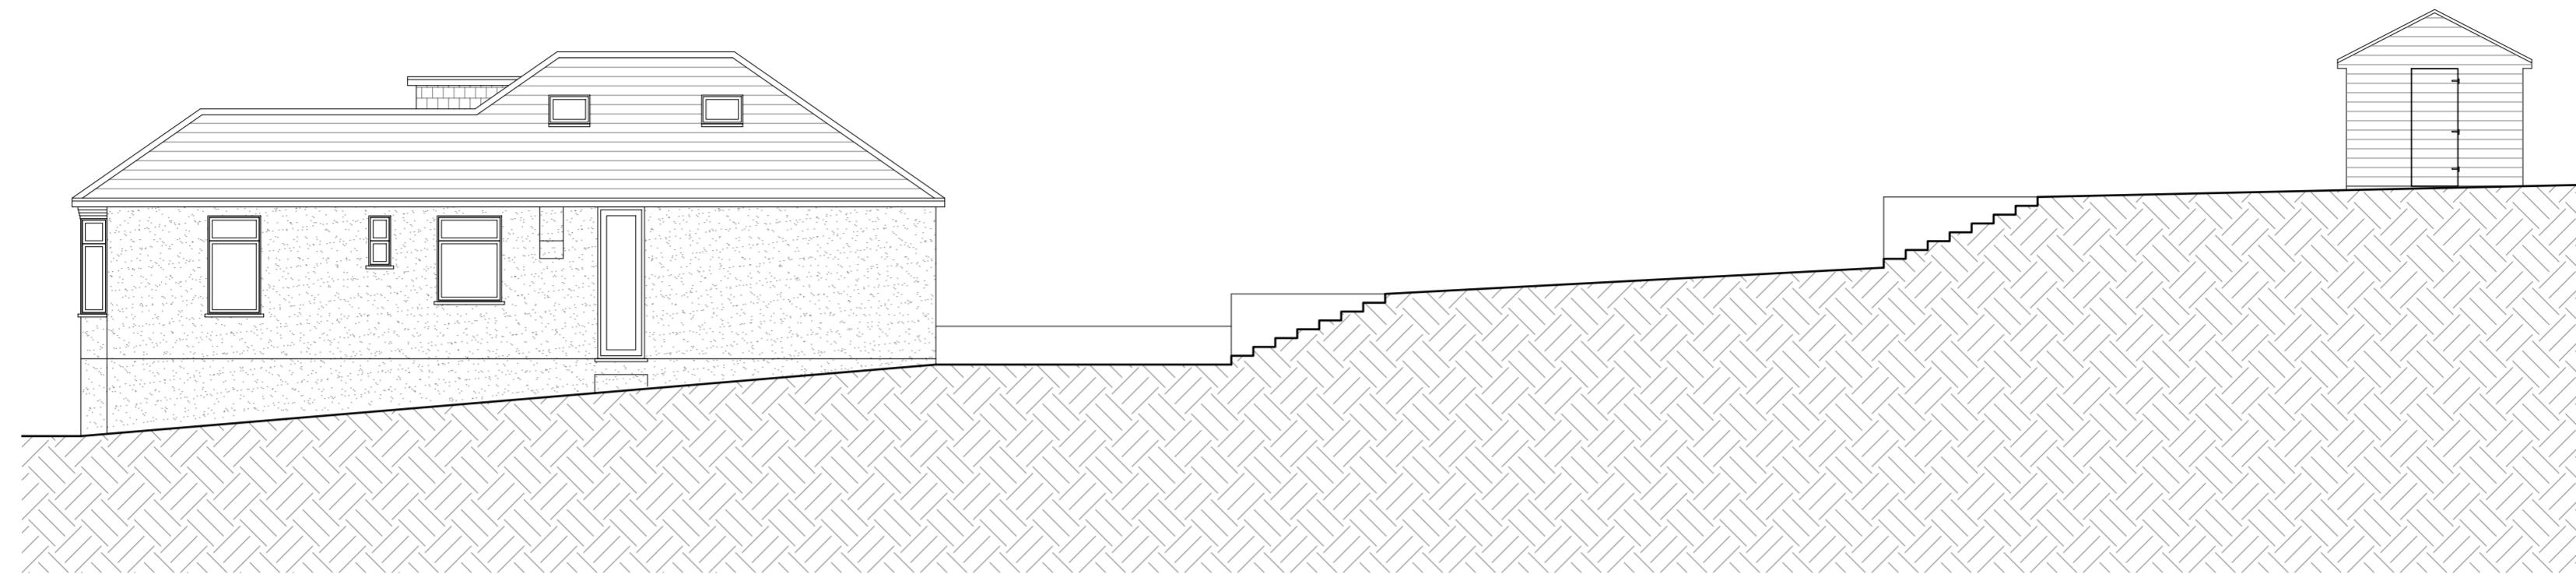

Existing Side Elevation (Site Section)

Scale 1:100

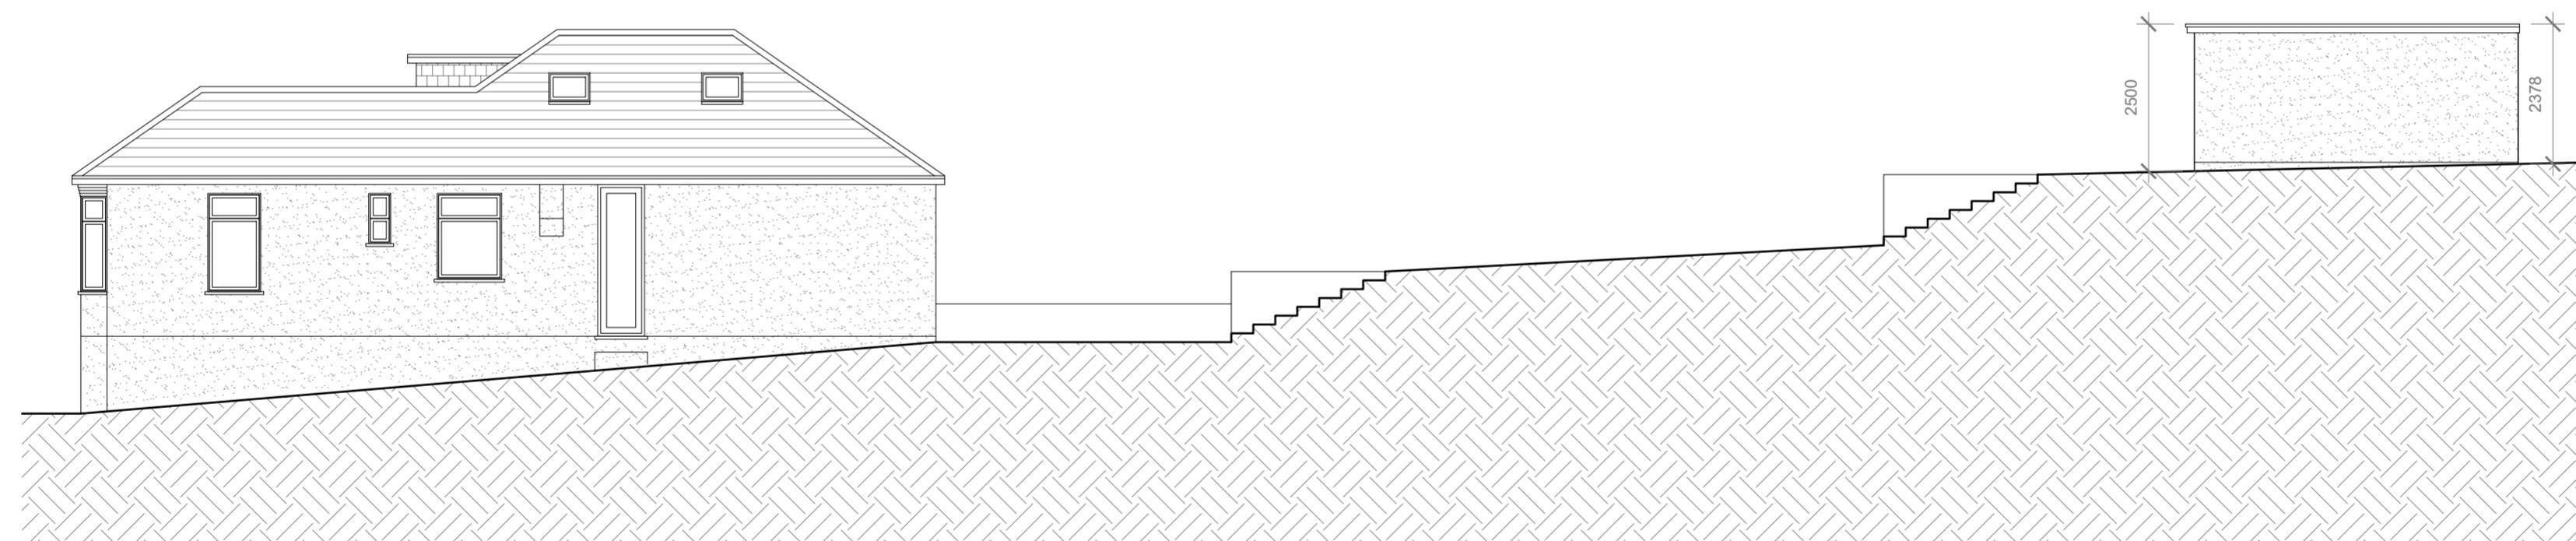

Proposed Side Elevation (Site Section)

Scale 1:100

10 Meter
5
2
1
0

1:100





GENERAL NOTES:
 1. ALL DIMENSIONS ARE IN MILLIMETER.
 2. VERIFY ALL DIMENSIONS AND CONDITIONS BEFORE BUILDING OR
 STARTING CONSTRUCTION. NOTIFY THE DESIGNER IMMEDIATELY OF ANY
 DISCREPANCY OR VARIATION.
 3. ALL WORK TO COMPLY WITH CURRENT BUILDING REGULATIONS
 AND CODES OF PRACTICE

Title:

Existing & Proposed Side Elevation (Site Section)

Site Address	Scale: 1:100 @A2	Revision Date:
33 Stanley Road, Northwood, Middx. HA6 1RQ	Date: 28/12/2023	
	Drawing No.: 2023/168-02PD	
	Drawn By: RO	
	e-mail - faluckpatel@yahoo.com (M) +44 (0) 7871 466 254	

Faluck Patel

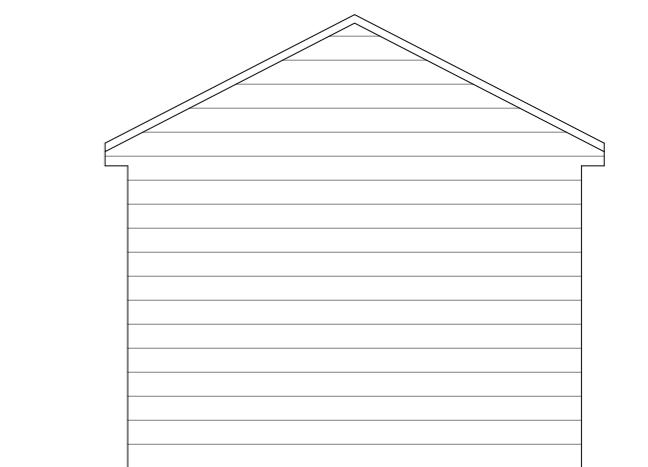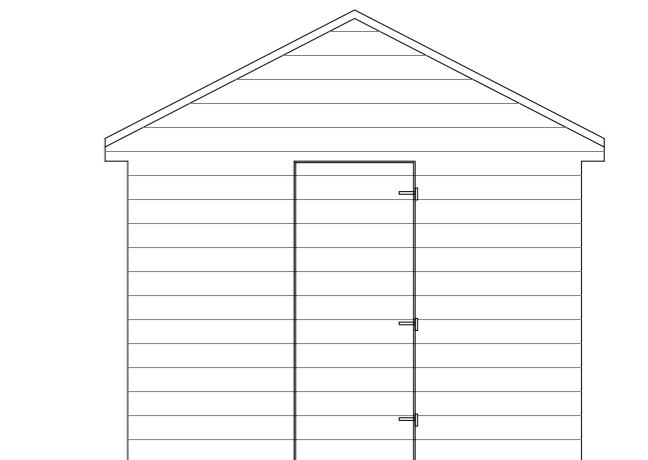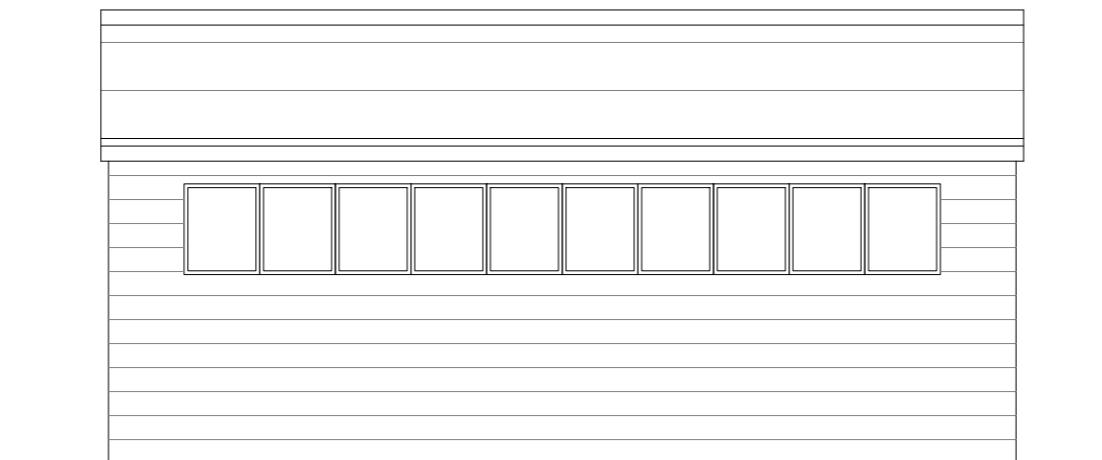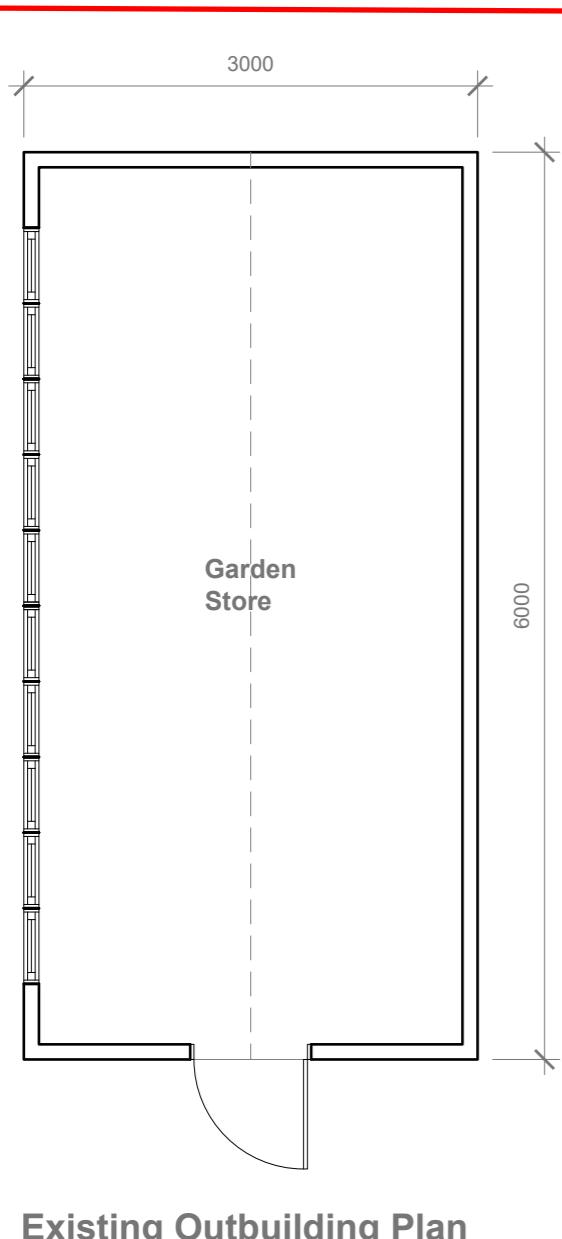

0 1 2 5 Meter

GENERAL NOTES:
 1. ALL DIMENSIONS ARE IN MILLIMETER.
 2. VERIFY ALL DIMENSIONS AND CONDITIONS BEFORE BUILDING OR
 STARTING CONSTRUCTION. NOTIFY THE DESIGNER IMMEDIATELY OF ANY
 DISCREPANCY OR VARIATION.
 3. ALL WORK TO COMPLY WITH CURRENT BUILDING REGULATIONS
 AND CODES OF PRACTICE

Title:


Existing Outbuilding Plan & Elevations

Site Address
33 Stanley Road,
Northwood,
Middx.
HA6 1RQ

Scale: 1:50 @A3
Date: 28/12/2023
Drawing No.: 2023/168 -03PD
Drawn By:
RO

Revision Date:

e:mail -
faluckpatel@yahoo.com
(M) +44 (0) 7871 466 254

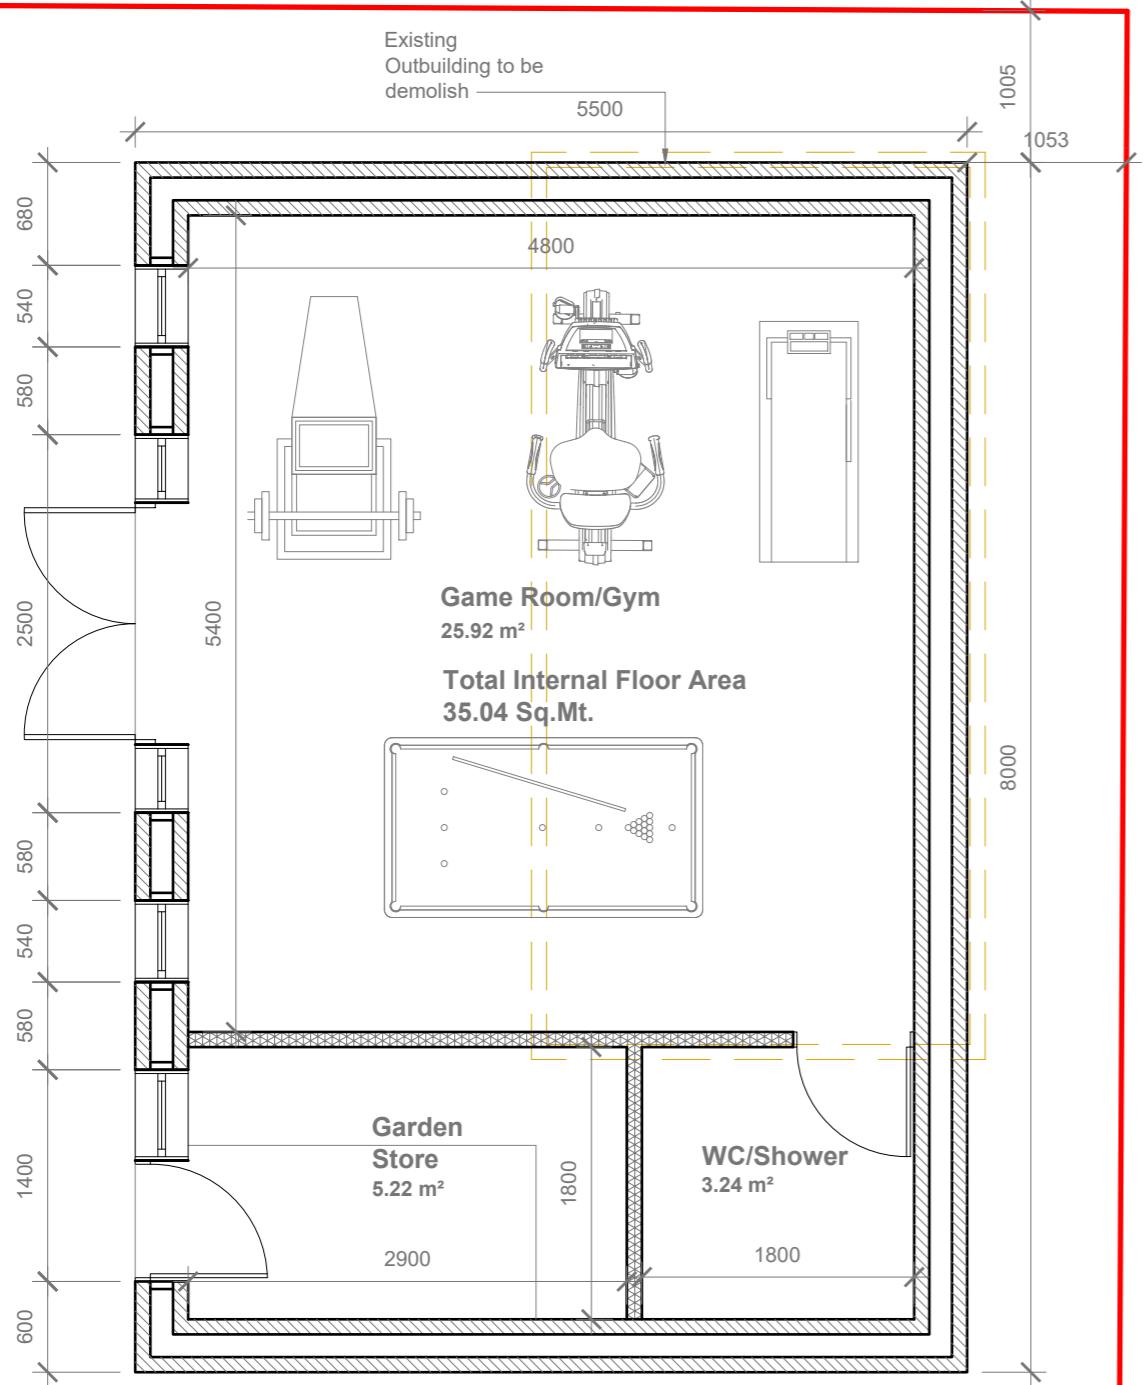

Proposed Outbuilding Plan

Scale 1:50

Proposed Front Elevation

Scale 1:100

Proposed Rear Elevation


Scale 1:100

Proposed Side Elevation

Scale 1:100

Proposed Side Elevation

Scale 1:100

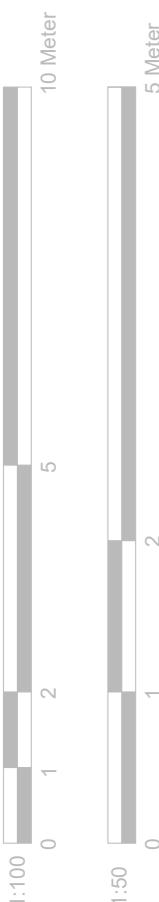

GENERAL NOTES:
 1. ALL DIMENSIONS ARE IN MILLIMETER.
 2. VERIFY ALL DIMENSIONS AND CONDITIONS BEFORE BUILDING OR STARTING CONSTRUCTION. NOTIFY THE DESIGNER IMMEDIATELY OF ANY DISCREPANCY OR VARIATION.
 3. ALL WORK TO COMPLY WITH CURRENT BUILDING REGULATIONS AND CODES OF PRACTICE

Title:

Proposed Outbuilding Plan & Elevations

Site Address
33 Stanley Road,
Northwood,
Middx.
HA6 1RQ

Scale: 1:50/100@A3
Date: 28/12/2023
Drawing No.: 2023/168 -04PD
Drawn By:
RO

Revision Date:
e:mail - faluckpatel@yahoo.com
(M) +44 (0) 7871 466 254