



01 - FIRST FLOOR PLAN

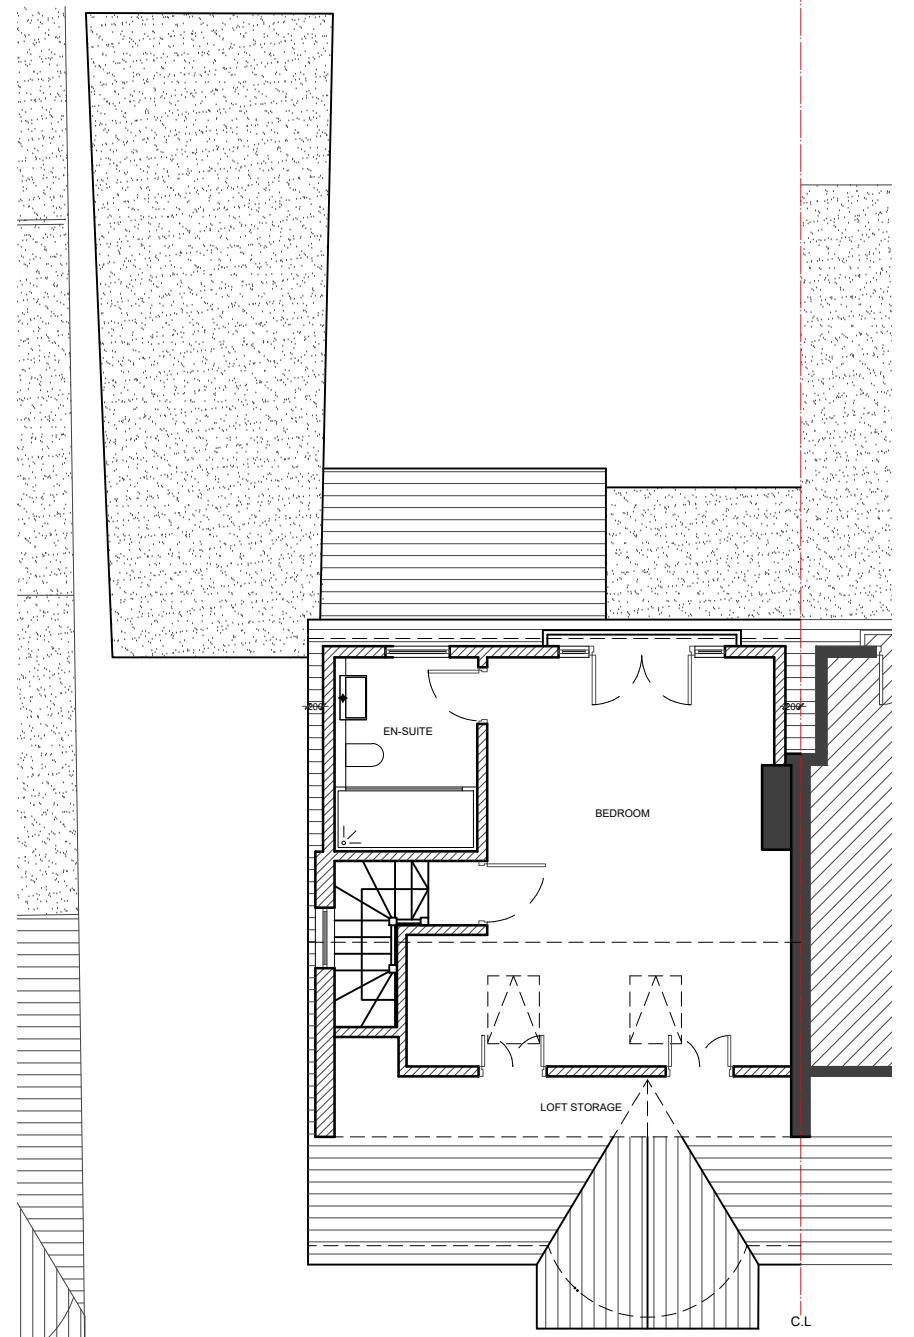

02 - LOFT FLOOR PLAN

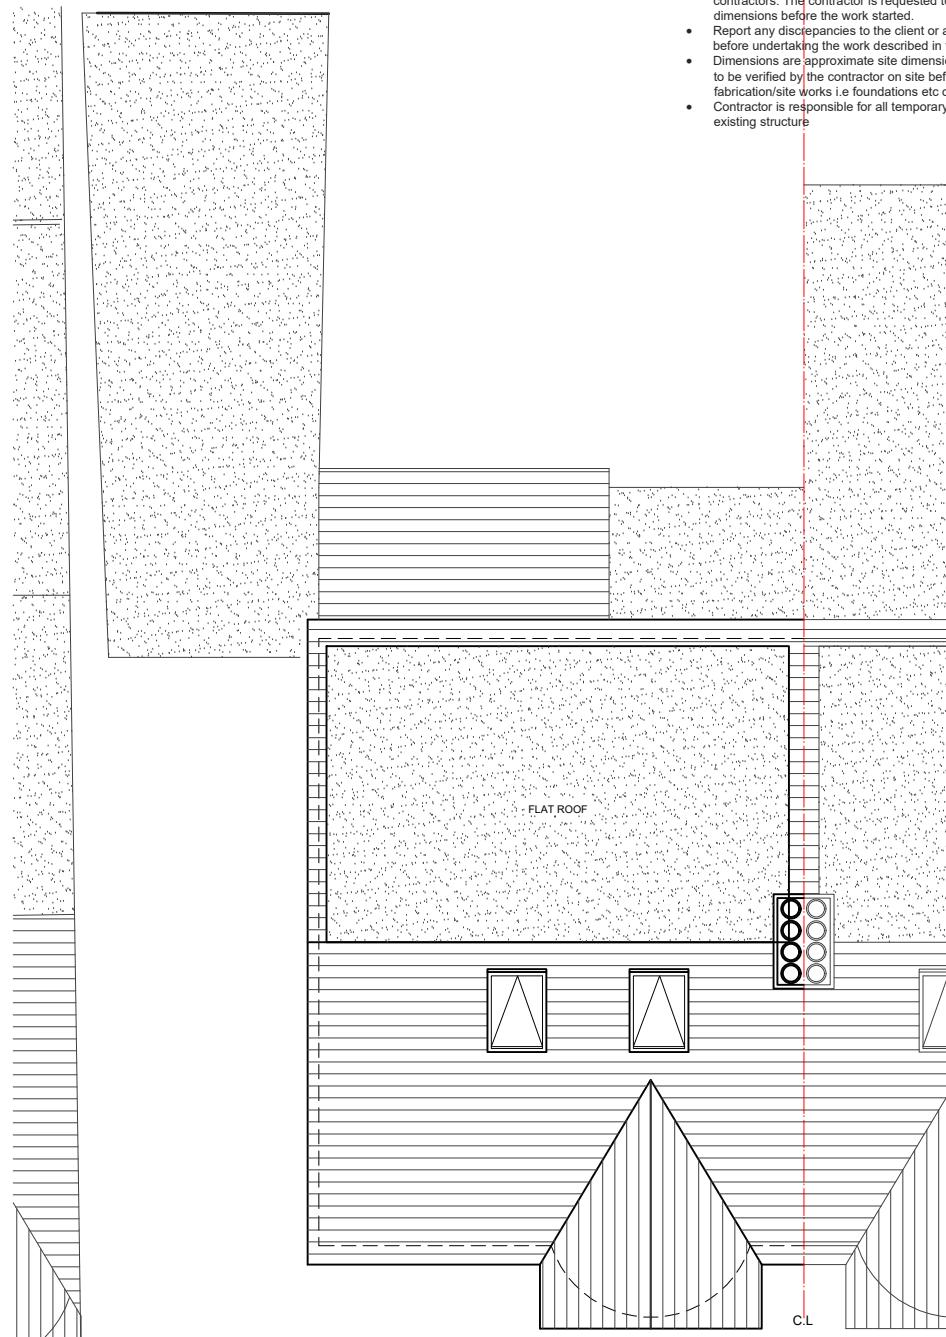

03 - ROOF PLAN

NOTES

- Dimensions are not to be scaled from this drawing by contractors. The contractor is requested to check all dimensions before the work started.
- Report any discrepancies to the client or architect before undertaking the work described in the drawings.
- Dimensions are approximate site dimensions and are to be verified by the contractor on site before any fabrication/site works i.e. foundations etc occur.
- Contractor is responsible for all temporary propping to existing structures.

WALL LEGEND:

EXISTING

PROPOSED

0 1 2m 3 4 5m
Scale

LAWFULNESS CERTIFICATE			
DE ARCHITECTURAL CONSULT.LTD			
M: 07824773079, 07869580774 E: design.endeavour@gmail.com			
42 FERRERS AVENUE, WEST DRAYTON LONDON, UB7 7AB			
Title PROPOSED PLANS			
Scale 1:100@A3 Drawn TS/JTS Approved Date NOV 23			
Job No. DAC-203/23 Drawing No. PD-42FA-04 Rev. -			