



01 - GROUND FLOOR PLAN

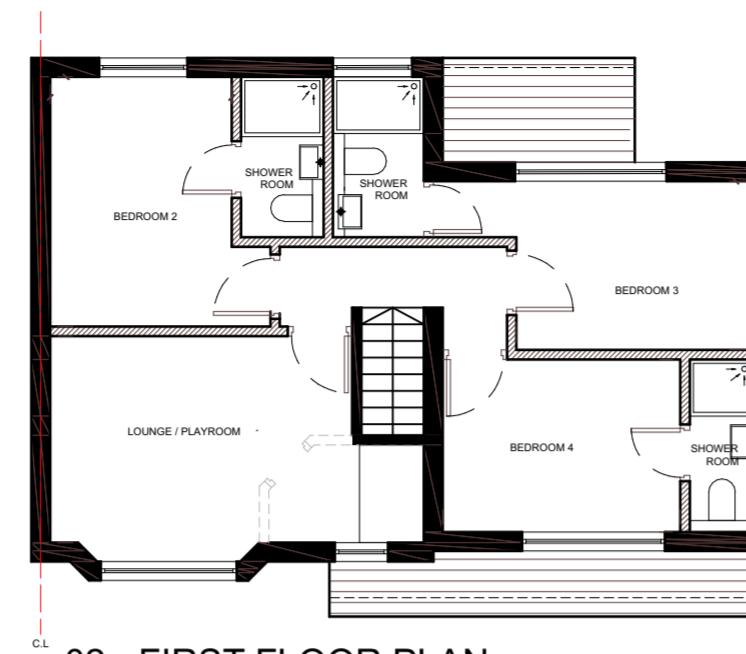


02 - FIRST FLOOR PLAN

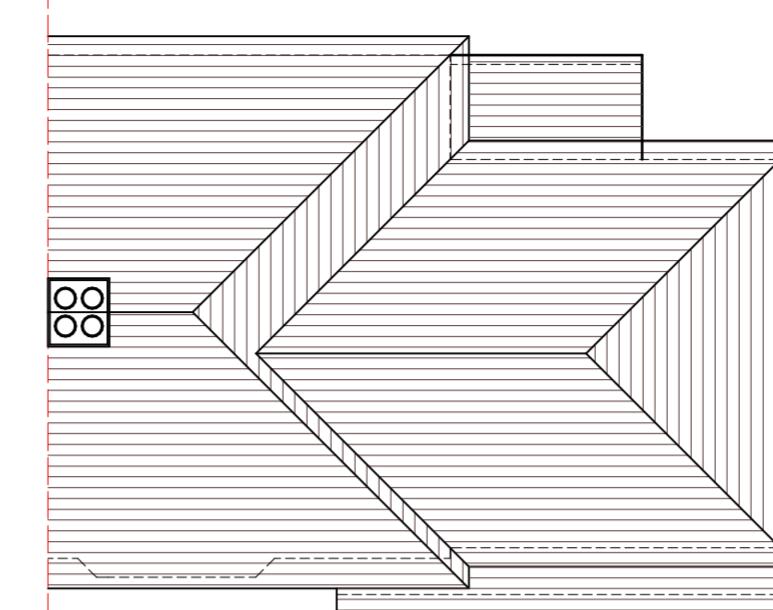


03 - ROOF PLAN



04 - FRONT ELEVATION

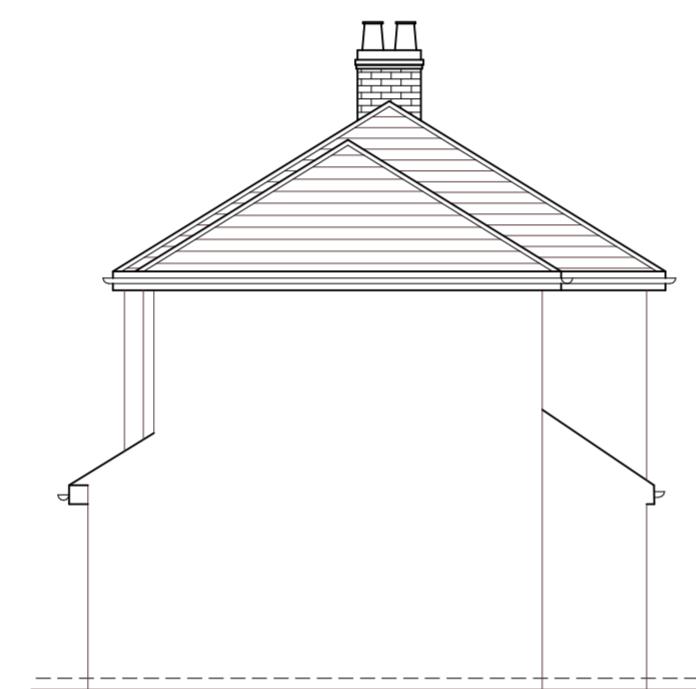

05 - SIDE ELEVATION (RIGHT SIDE)

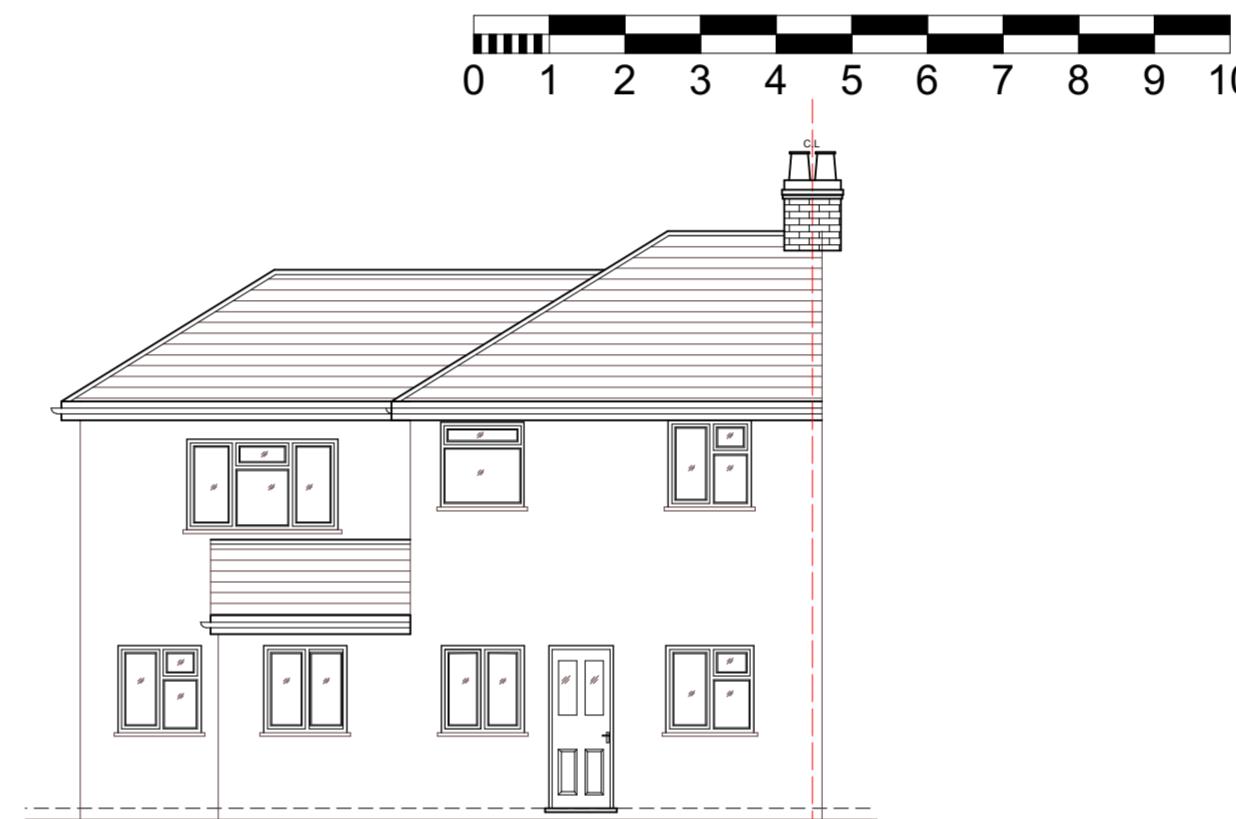

06 - REAR ELEVATION


N



0 10 20 30 40 50 60 70 80 90 100



LOCATION PLAN (1:1250)

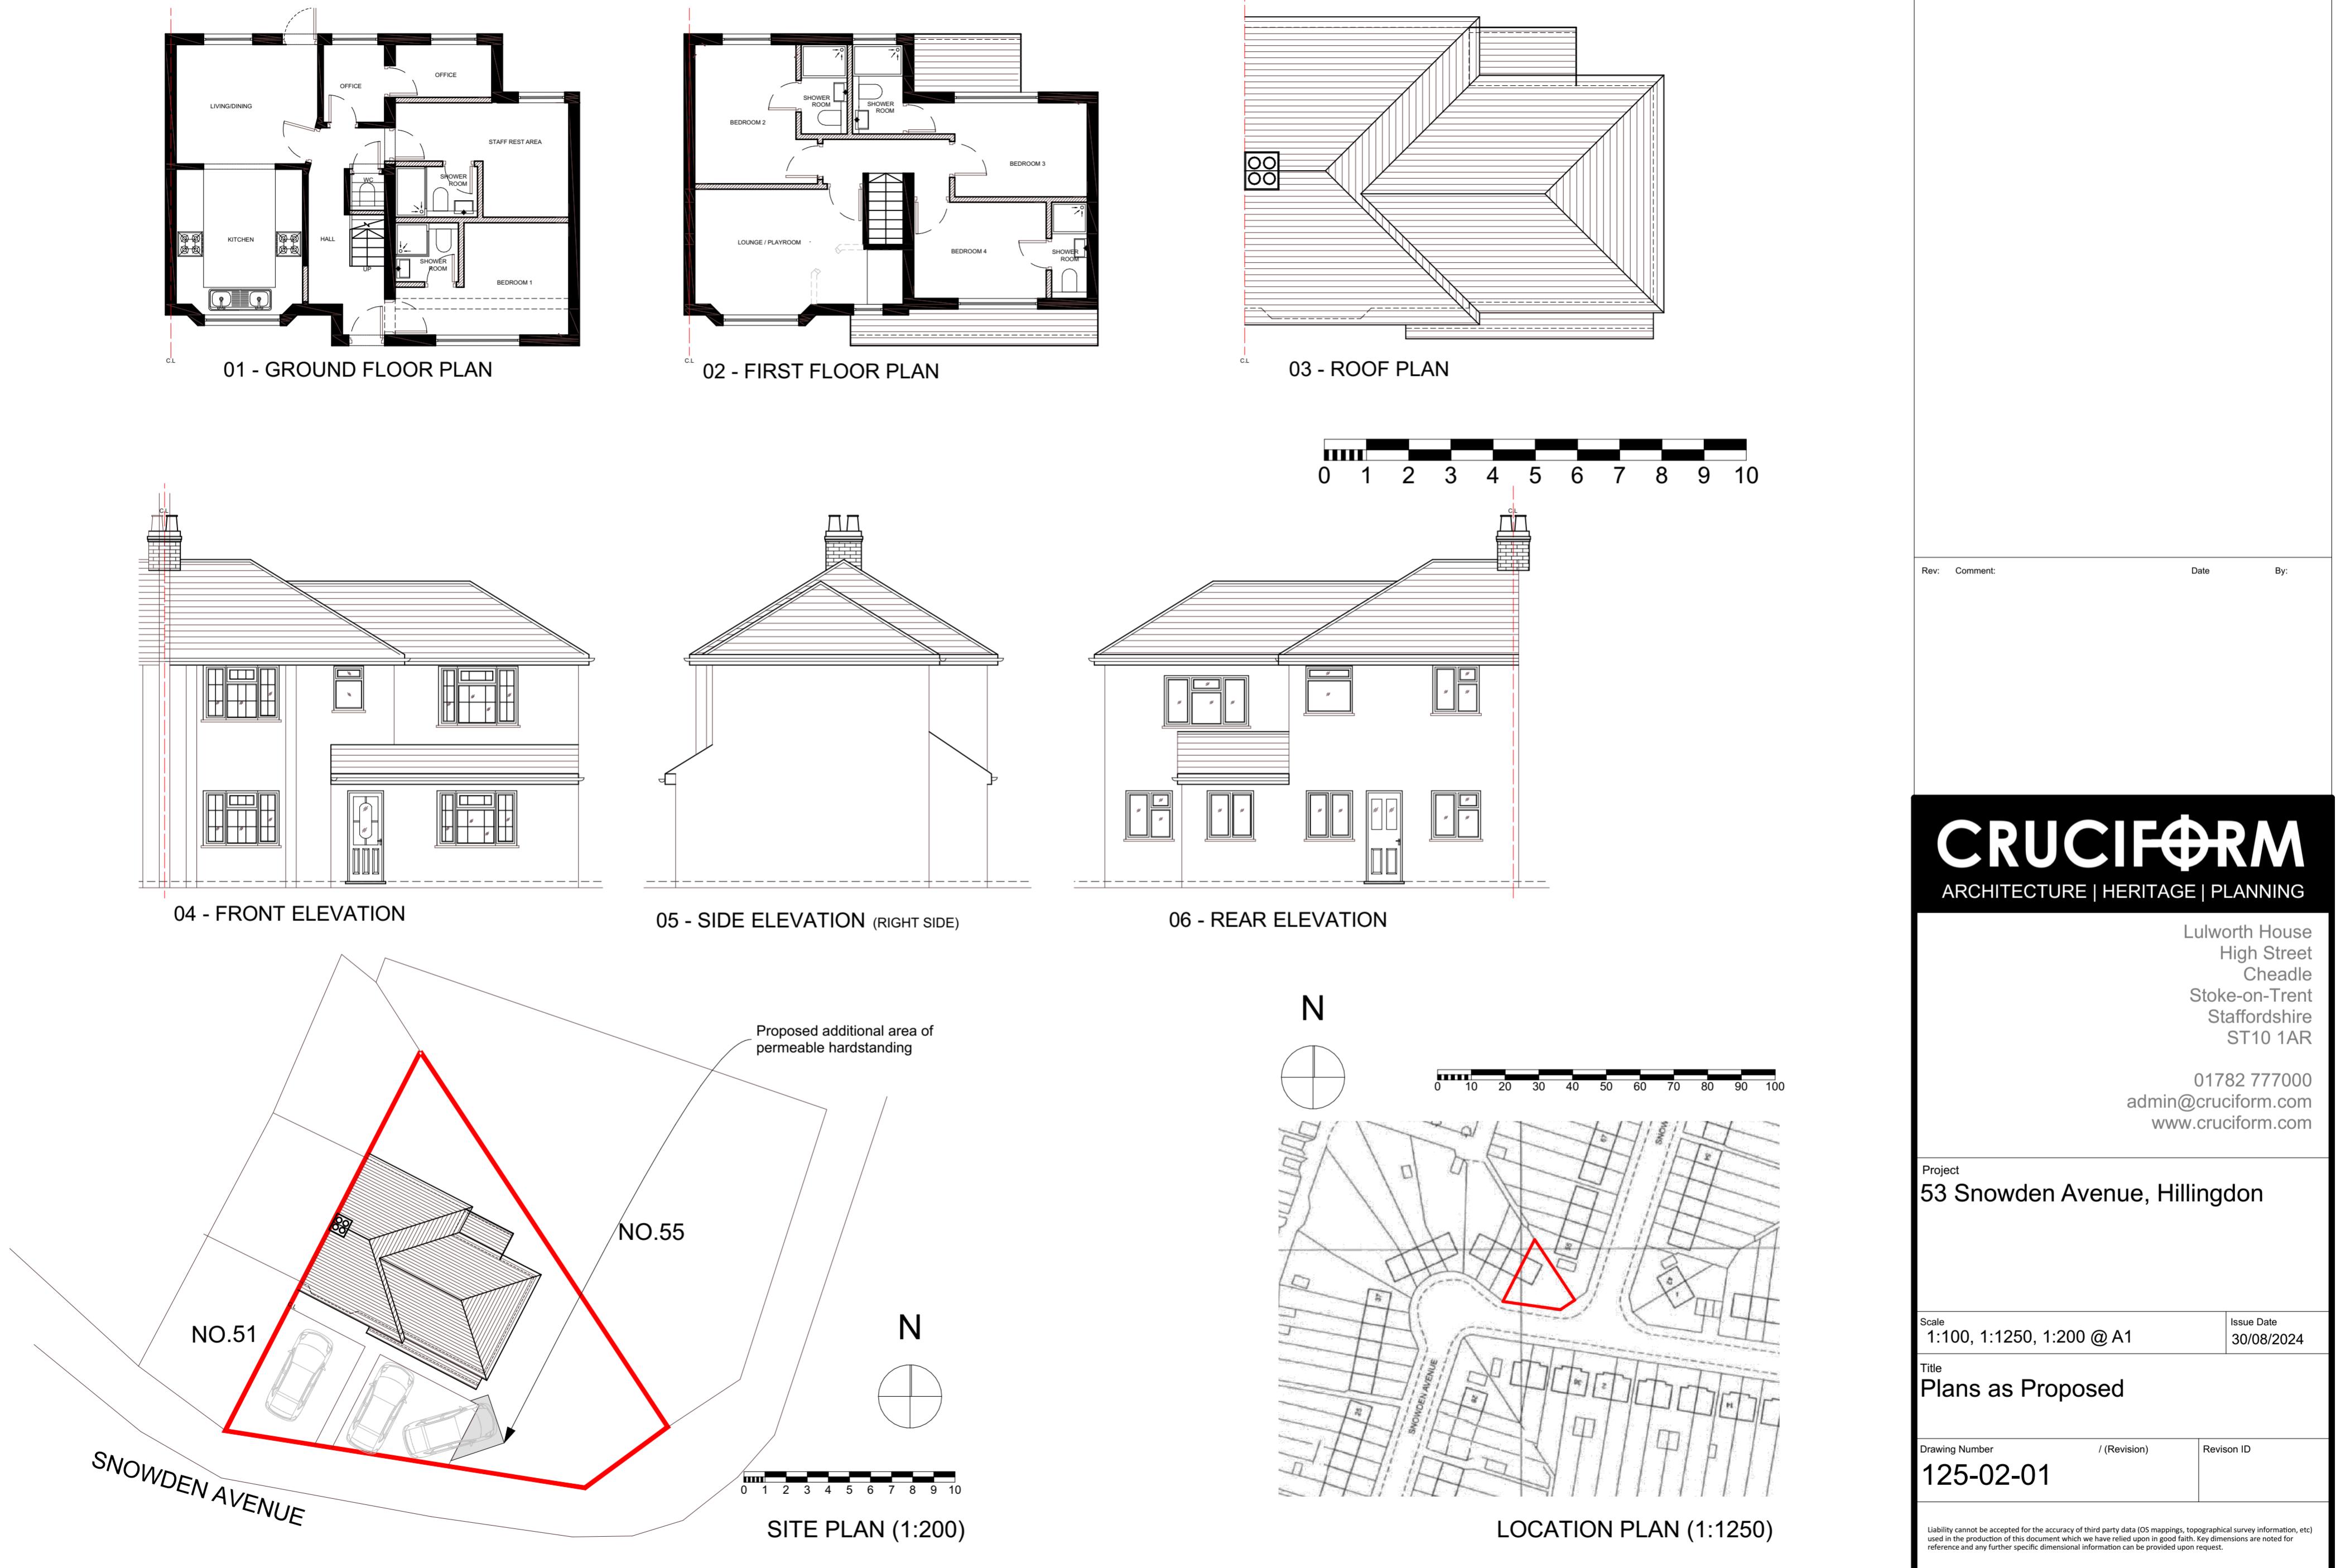

Rev: Comment: Date By:

**CRUCIFORM**  
ARCHITECTURE | HERITAGE | PLANNING

Lulworth House  
High Street  
Cheadle  
Stoke-on-Trent  
Staffordshire  
ST10 1AR

01782 777000  
admin@cruciform.com  
www.cruciform.com

Project  
53 Snowden Avenue, Hillingdon

Scale  
1:100, 1:1250, 1:200 @ A1  
Issue Date  
30/08/2024

Title  
Plans as Proposed

Drawing Number  
125-02-01  
(Revision)  
Rev ID

Liability cannot be accepted for the accuracy of third party data (OS mappings, topographical survey information, etc) used in the production of this document which we have relied upon in good faith. Key dimensions are noted for reference and any further specific dimensional information can be provided upon request.