




EXISTING FRONT ELEVATION 1:100 SCALE

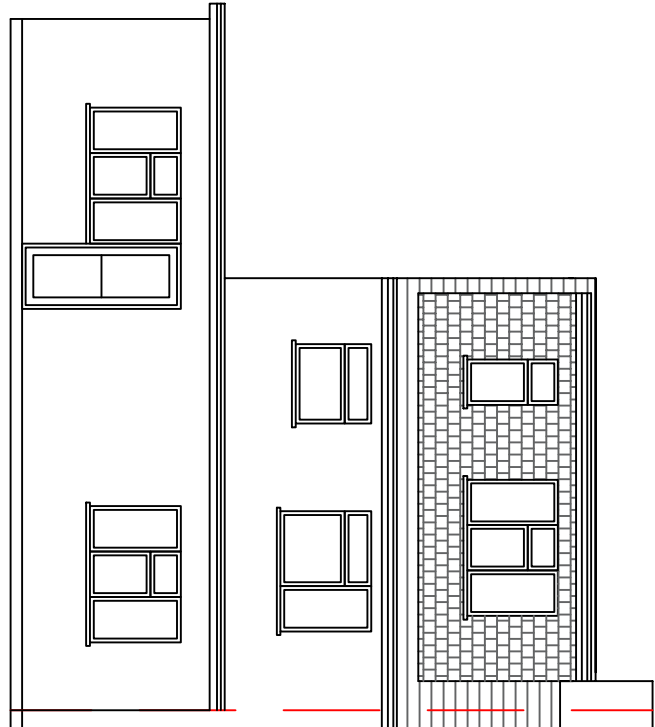


EXISTING REAR ELEVATION 1:100 SCALE

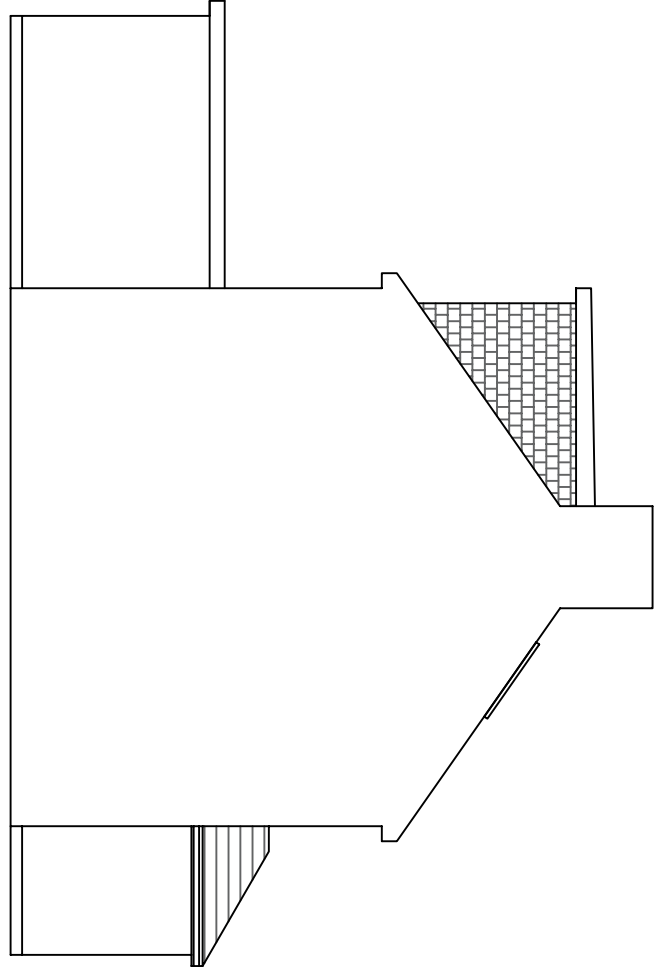


EXISTING LEFT SIDE ELEVATION 1:100 SCALE

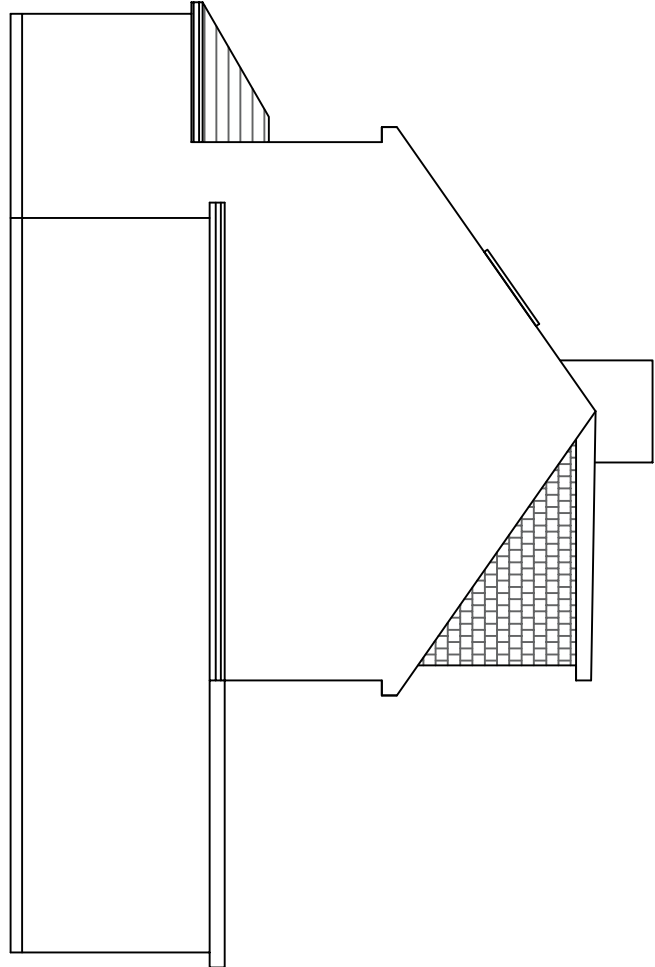


EXISTING RIGHT SIDE ELEVATION 1:100 SCALE

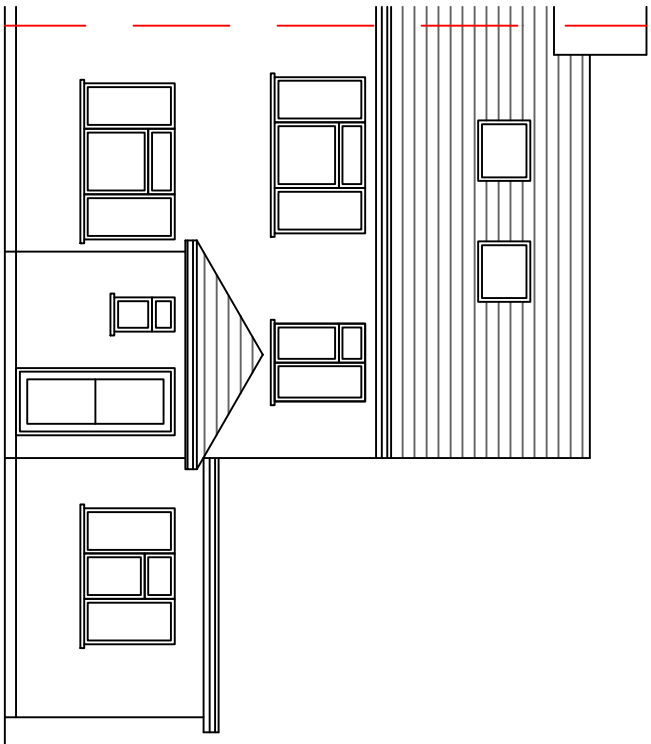


PROPOSED FRONT ELEVATION 1:100 SCALE

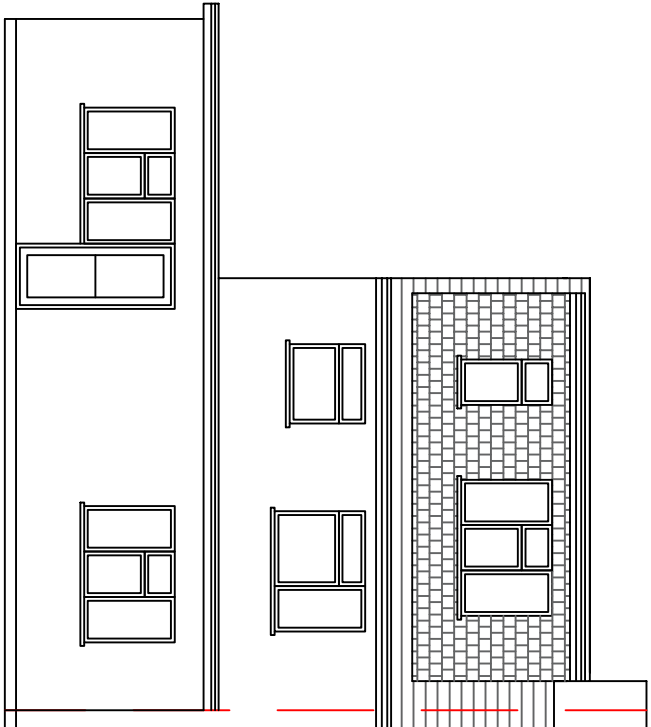


PROPOSED REAR ELEVATION 1:100 SCALE

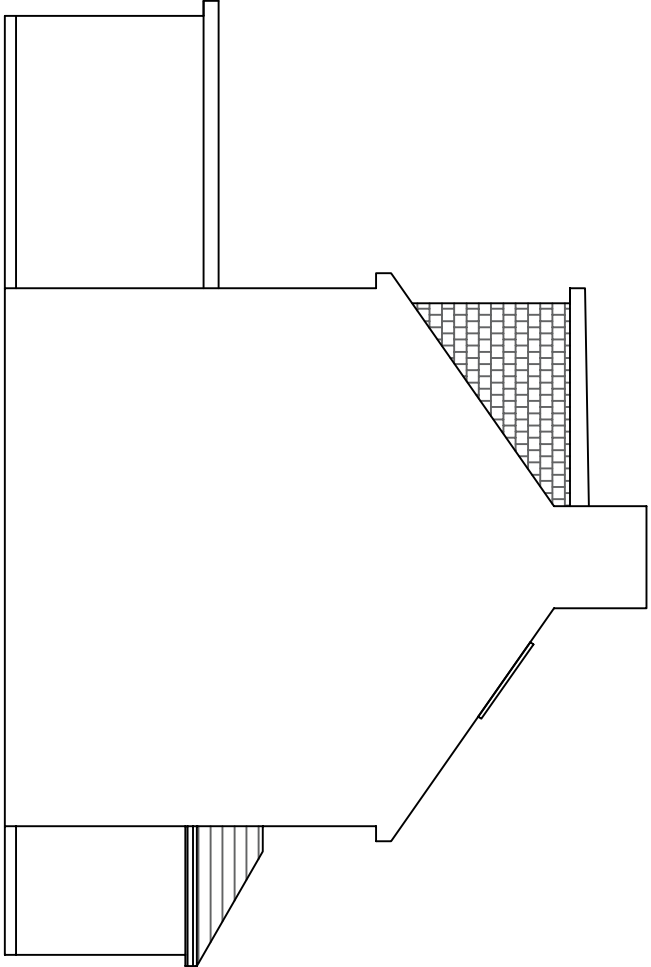



PROPOSED LEFT SIDE ELEVATION 1:100 SCALE

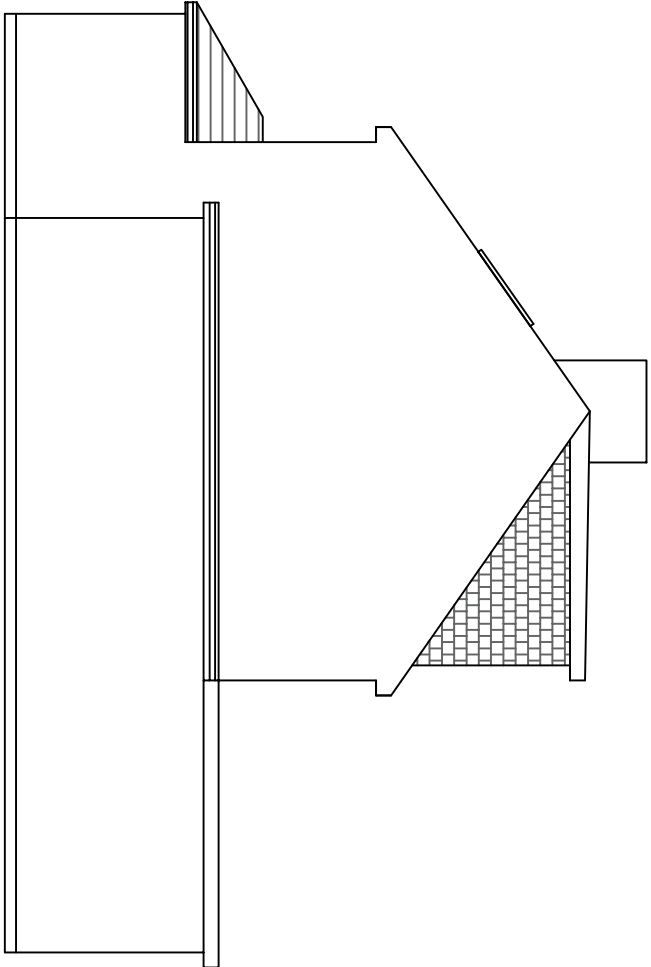

PROPOSED RIGHT SIDE ELEVATION 1:100 SCALE

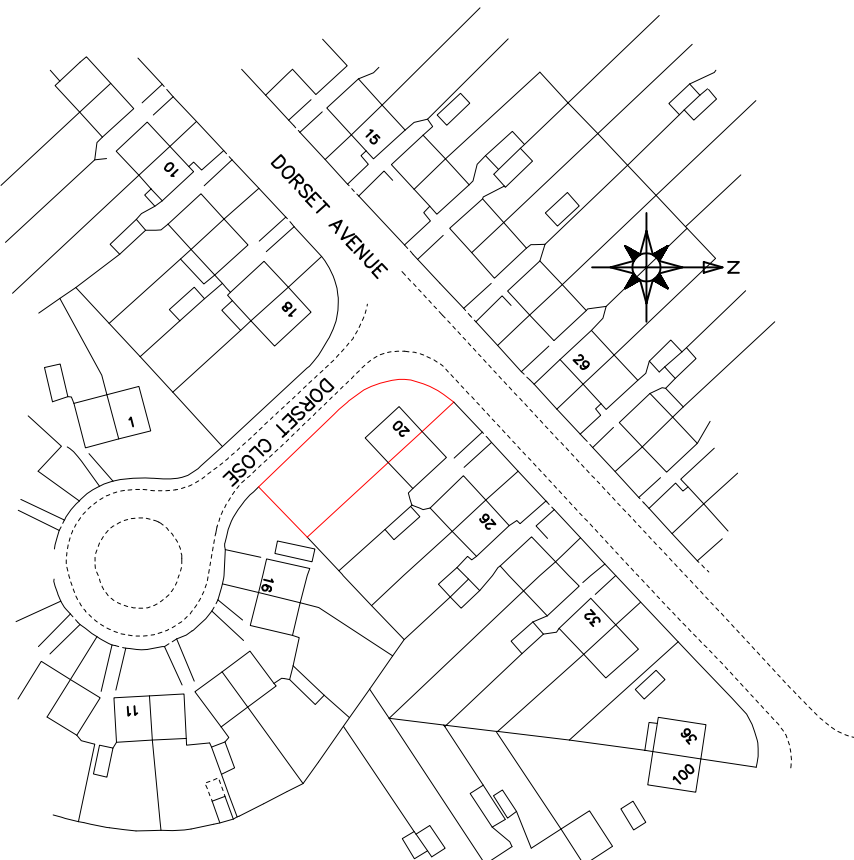


LOCATION PLAN 1:1250 SCALE

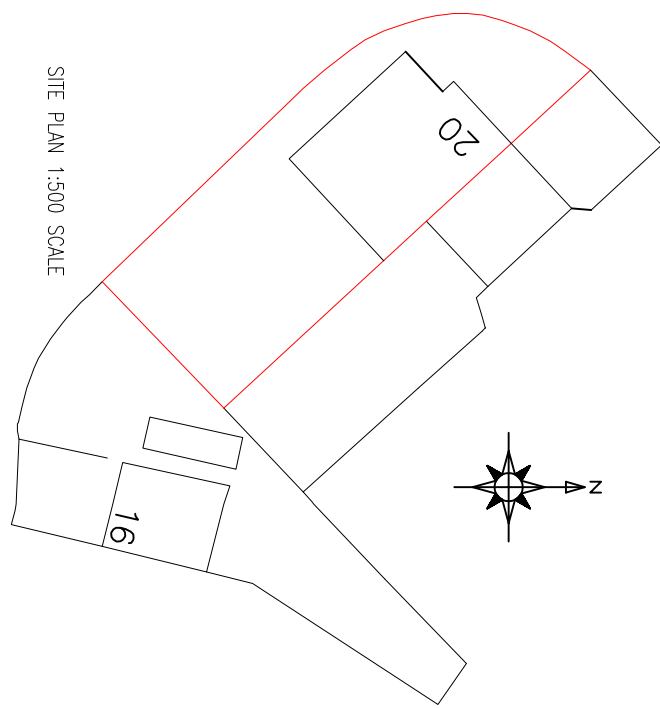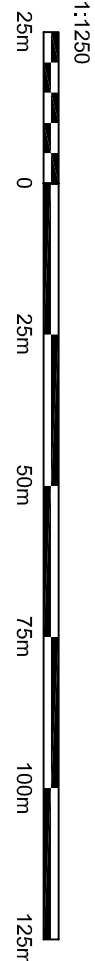

SITE PLAN 1:500 SCALE


DESCRIPTION:
PROPOSED CHANGE OF USE FROM C4 6
BED HMO TO SU1 GENERIS 7 BED 7
PERSON HMO

CLIENT: MR J SOKAL
SITE ADDRESS:
20 DOREST AVE
HAYES
UB4 8NS
SCALE: 1:100 @A1
DRAWING NUMBER: PLASB/1
DATE: MAY 2025
REVISIONS:

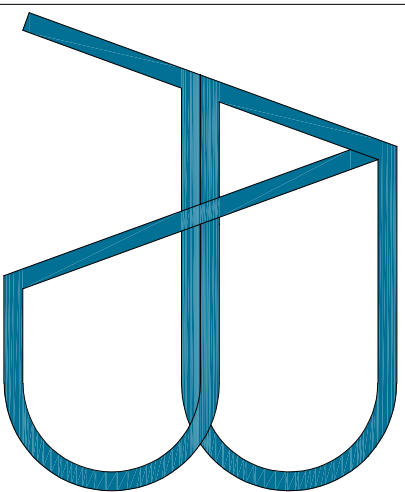

e-mail:tabstructuralsdesigns@gmail.com
Tel: 0770 2167000

DISCLAIMER:
THESE DRAWING SHOULD BE APPROVED
BY LOCAL AUTHORITY OR APPROVED
INSPECTOR BEFORE WORK CAN START.
DO NOT SCALE FROM DRAWING
MEASUREMENTS TO BE TAKEN ON SITE.
PARTY WALL(ECT) ACT 1997 TO BE
AGREED WITH ADJOINING NEIGHBORS BY
CLIENT BEFORE COMMENCING WORKS.
ALL WORKS INCLUDING FOUNDATIONS,
WASTE LINES, ETC. ARE TO BE WITHIN
BOUNDARY LINES OF SITE.

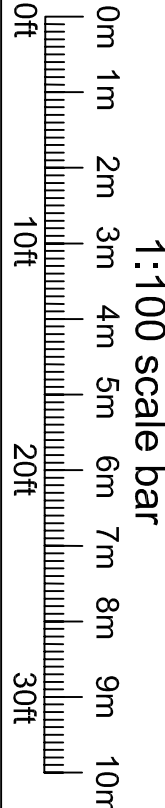

1:100 scale bar