



Design Workshop

Dimensions to be verified on site
DO NOT SCALE FROM THIS DRAWING.
Any areas indicated on this drawing are for guidance only. No responsibility is taken for their accuracy.

This drawing is the property of **Design Workshop Consultant Ltd**. Copyright is reserved by them and the drawing is issued on the condition that it is not copied, reproduced, retained or disclosed to any unauthorized person, either wholly or in part without the consent in writing of **Design Workshop Consultant Ltd**.

Site Address:

124, Harlington Road,
Uxbridge
UB8 3EY

Title:


Proposed Section



Scale: 1:50

Paper Size: A3

Rev	Date	Comments

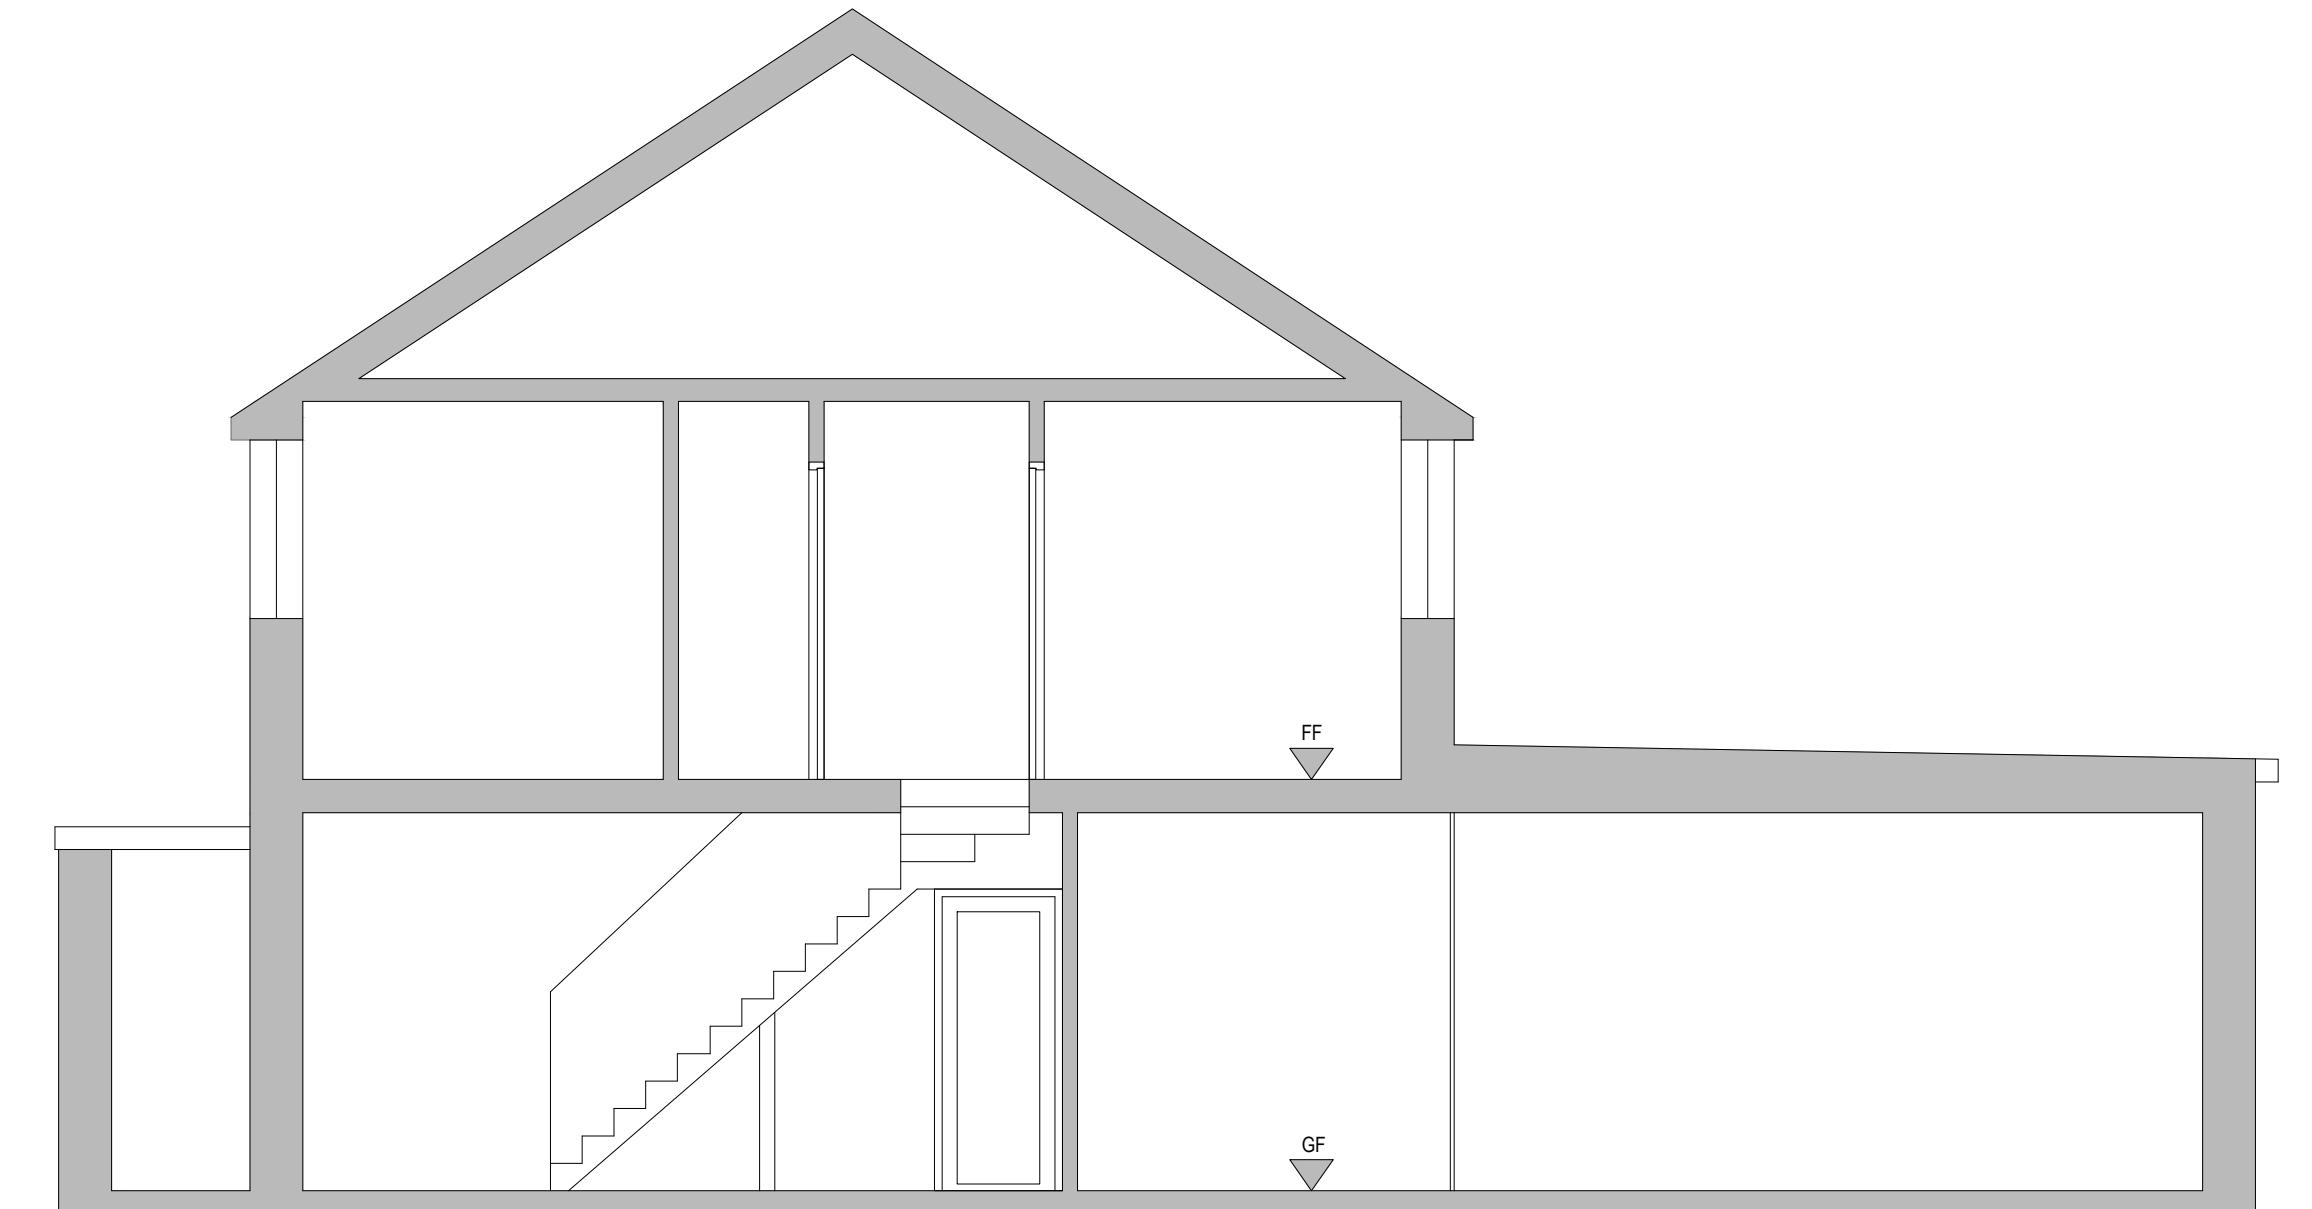

Proposed Section

0 0.5 1.0 1.5 2.0 2.5
metres 1:50 scale

Drawn By: VG

Job Ref: 25144D

Date: Nov 2025

Drawing No. PL - 10



Dimensions to be verified on site
DO NOT SCALE FROM THIS DRAWING.
Any areas indicated on this drawing are for guidance only. No responsibility is taken for their accuracy.


This drawing is the property of **Design Workshop Consultant Ltd**. Copyright is reserved by them and the drawing is issued on the condition that it is not copied, reproduced, retained or disclosed to any unauthorized person, either wholly or in part without the consent in writing of **Design Workshop Consultant Ltd**.

Site Address:

124, Harlington Road,
Uxbridge
UB8 3EY

Title:

Proposed Roof Plan

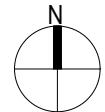

Scale: 1:50

Paper Size: A3

Rev	Date	Comments



Proposed Roof Plan


0 0.5 1.0 1.5 2.0 2.5
metres 1:50 scale

Drawn By: VG

Job Ref: 25144D

Date: Nov 2025

Drawing No. PL - 09

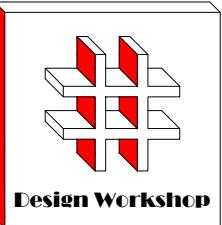

Dimensions to be verified on site
DO NOT SCALE FROM THIS DRAWING.
Any areas indicated on this drawing are for guidance only. No responsibility is taken for their accuracy.

This drawing is the property of **Design Workshop Consultant Ltd** Copyright is reserved by them and the drawing is issued on the condition that it is not copied, reproduced, retained or disclosed to any unauthorized person, either wholly or in part without the consent in writing of **Design Workshop Consultant Ltd**

Site Address:

124, Harlington Road,
Uxbridge
UB8 3EY

Title:

Proposed Elevations



Scale:

1:50

Paper Size:

A3

Rev


Date

Comments




Front Elevation

0 1 2 3 4 5
metres 1:100 scale

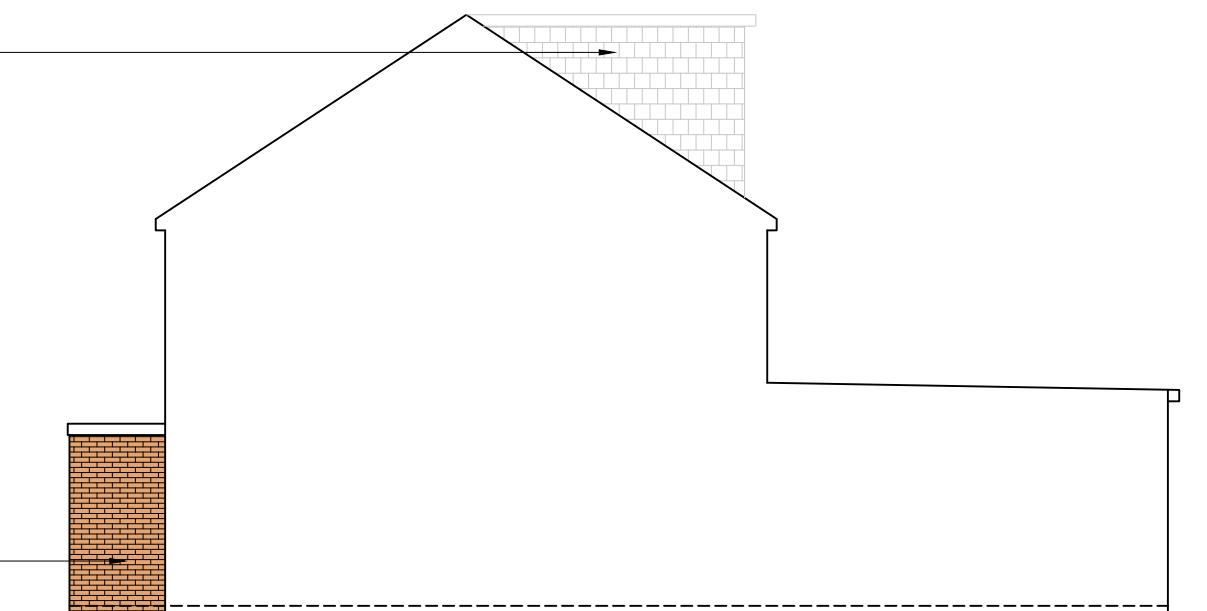


Side Elevation

0 1 2 3 4 5
metres 1:100 scale

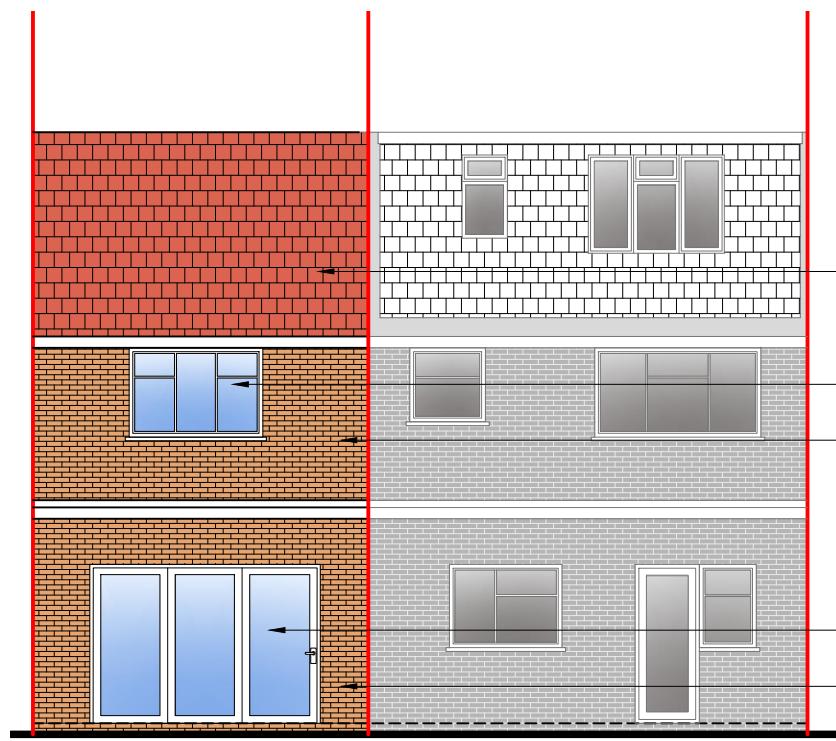

Rear Elevation

0 1 2 3 4 5
metres 1:100 scale

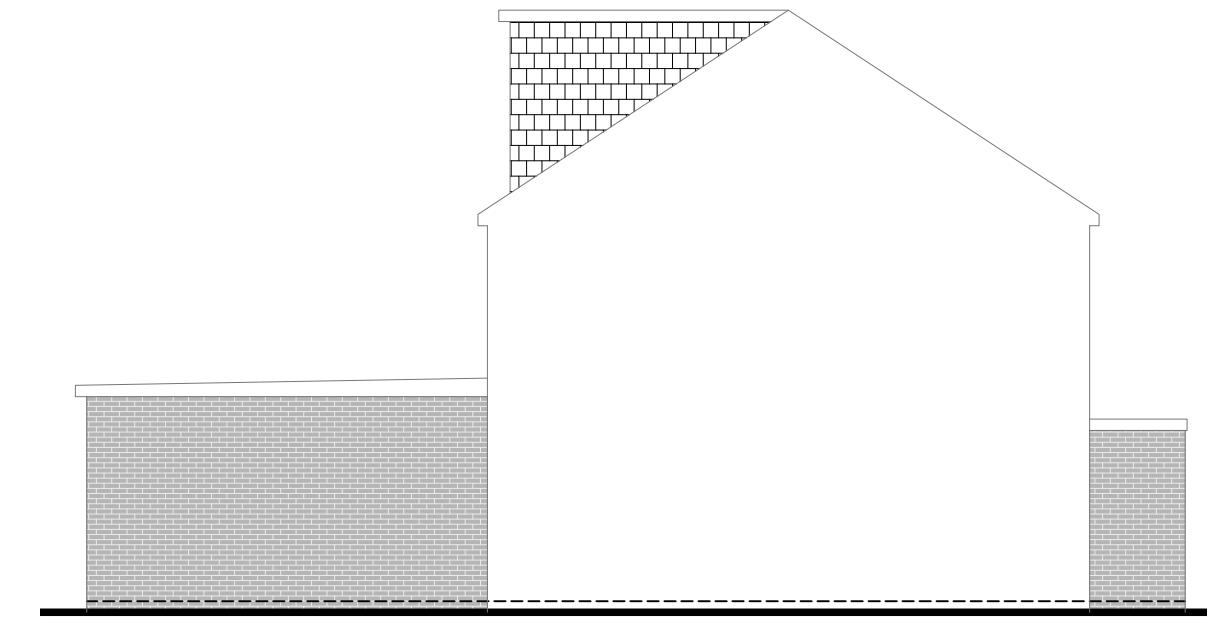

Side Elevation (neighbour)


0 1 2 3 4 5
metres 1:100 scale

Drawn By: VG

Job Ref: 25144D

Date: Nov 2025

Drawing No. PL - 08

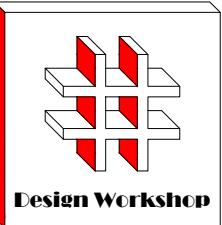

Dimensions to be verified on site
DO NOT SCALE FROM THIS DRAWING.
Any areas indicated on this drawing are for guidance only. No responsibility is taken for their accuracy.

This drawing is the property of **Design Workshop Consultant Ltd**. Copyright is reserved by them and the drawing is issued on the condition that it is not copied, reproduced, retained or disclosed to any unauthorized person, either wholly or in part without the consent in writing of **Design Workshop Consultant Ltd**.


Site Address:
124, Harlington Road,
Uxbridge
UB8 3EY

Title:
Proposed First Floor Plan
N


Scale: 1:50
Paper Size: A3

Rev Date Comments

Drawn By: VG
Job Ref: 25144D
Date: Nov 2025
Drawing No. PL - 07

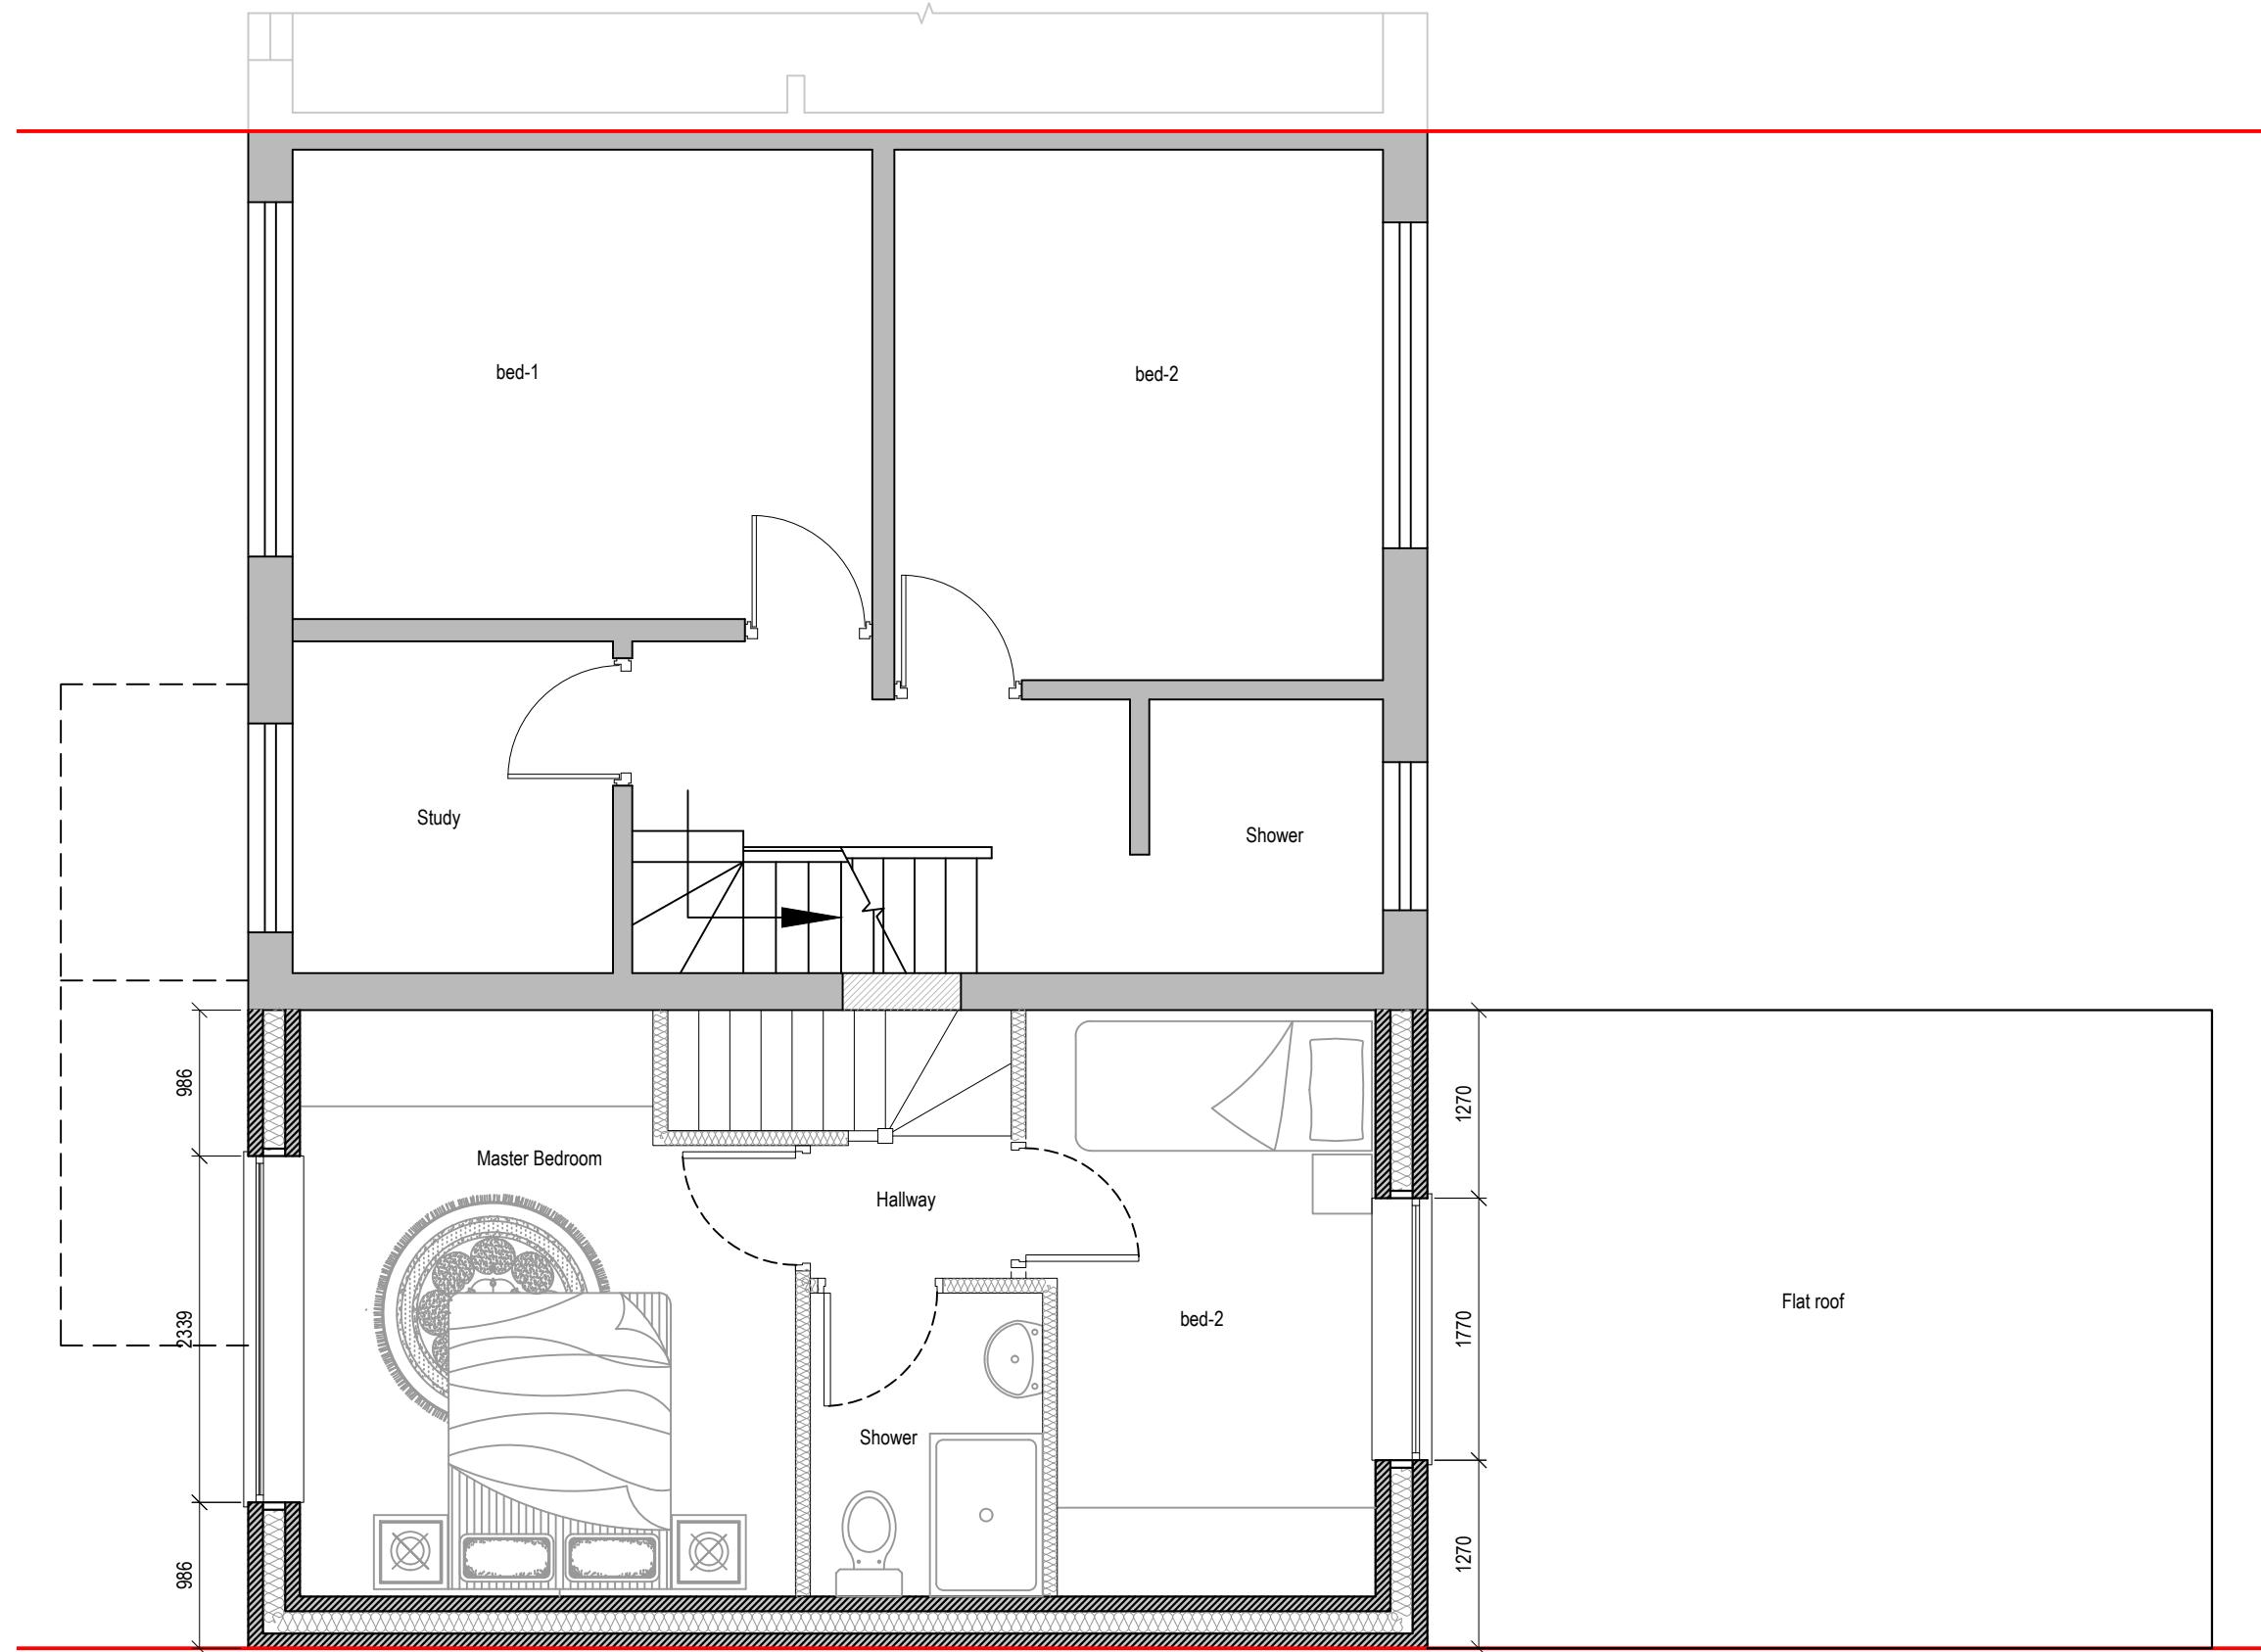

0 0.5 1.0 1.5 2.0 2.5
metres 1:50 scale

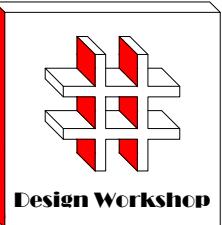

ns to be verified on site
SCALE FROM THIS DRAWING.
s indicated on this drawing are for guidance
esponsibility is taken for their accuracy.

is the property of **Design Workshop Ltd**. Copyright is reserved by them and is issued on the condition that it is not reproduced, retained or disclosed to any person, either wholly or in part without the written consent of **Design Workshop Ltd**.

Address:


Harlington Road,
bridge
3EY

Proposed Ground Floor Plan

1

Size:

Date	Comments
------	----------

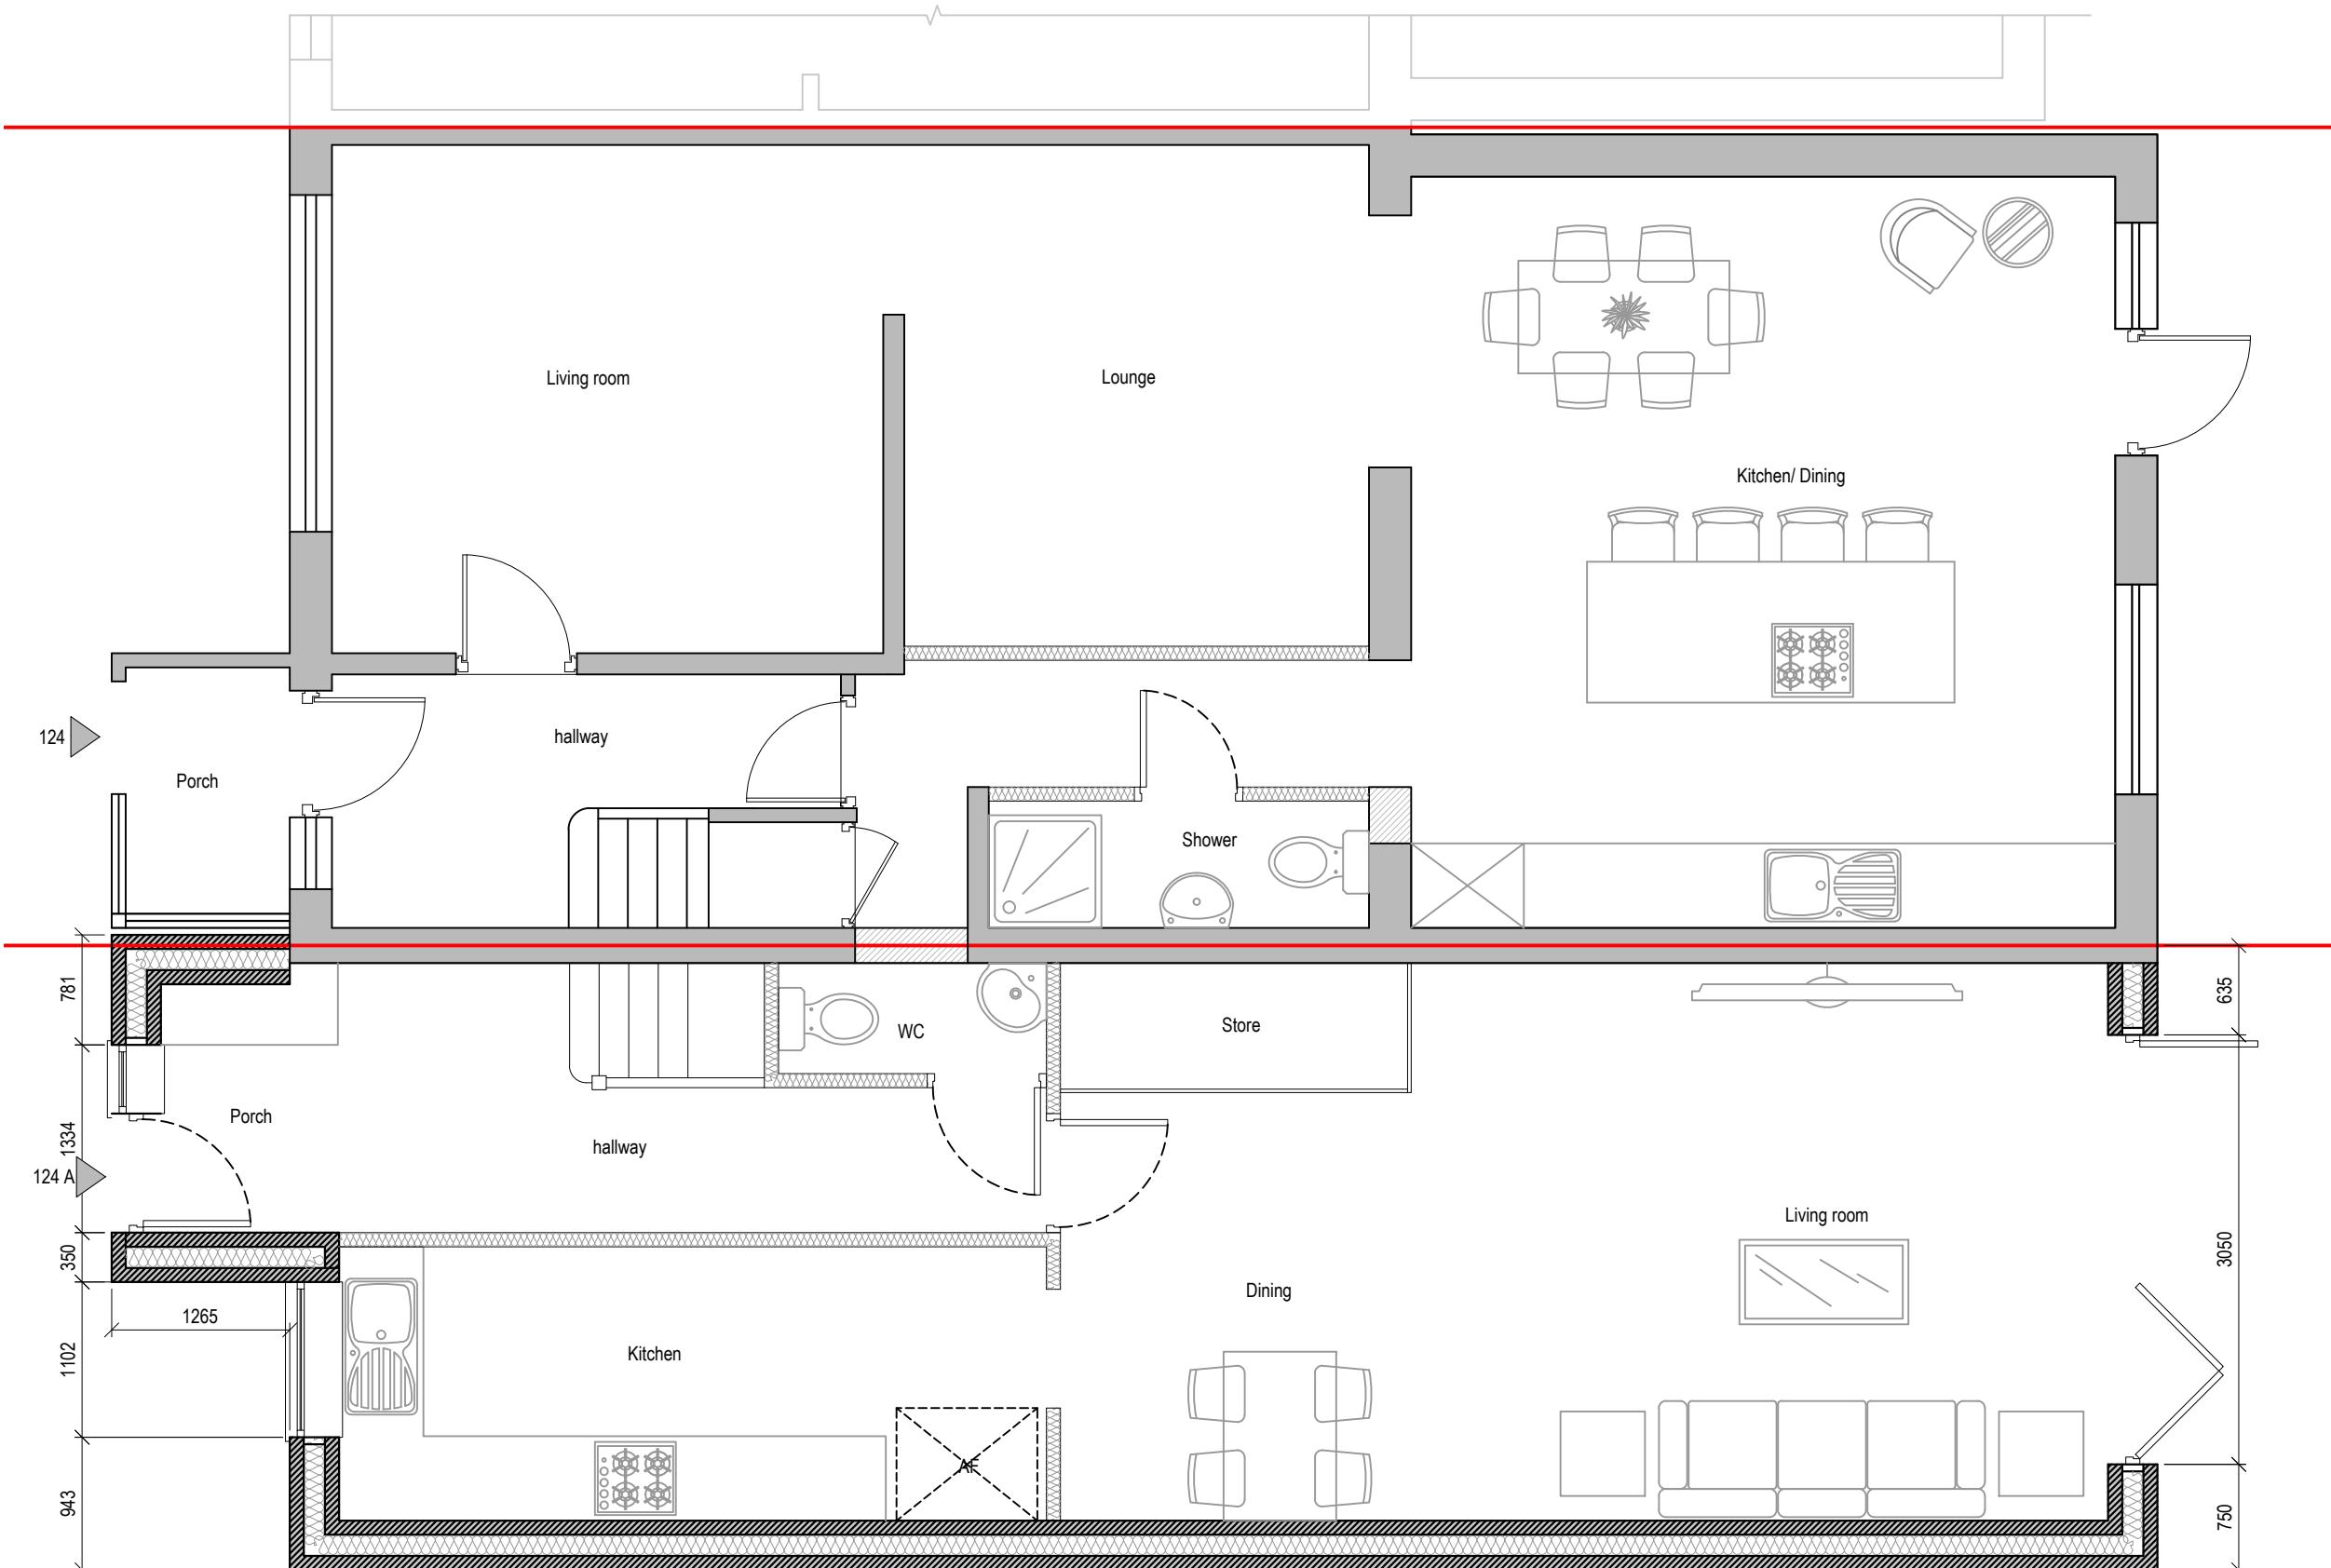

Proposed Ground Floor Plan

A scale bar with markings at 0, 0.5, 1.0, 1.5, 2.0, and 2.5. Below the bar, the text 'metres 1:50 scale' is written.

Drawn By: VG

Job Ref: 25144D

Date: Nov 2025

Drawing No. PL - 06

Dimensions to be verified on site
 DO NOT SCALE FROM THIS DRAWING.
 Any areas indicated on this drawing are for guidance only. No responsibility is taken for their accuracy.


This drawing is the property of **Design Workshop Consultant Ltd**. Copyright is reserved by them and the drawing is issued on the condition that it is not copied, reproduced, retained or disclosed to any unauthorized person, either wholly or in part without the consent in writing of **Design Workshop Consultant Ltd**.

Site Address:

124, Harlington Road,
 Uxbridge
 UB8 3EY

Title:


Proposed Site Plan

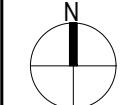

Scale: 1:100

Paper Size: A3

Rev	Date	Comments
A	29-01-26	Amended the Plans according to the Comments received

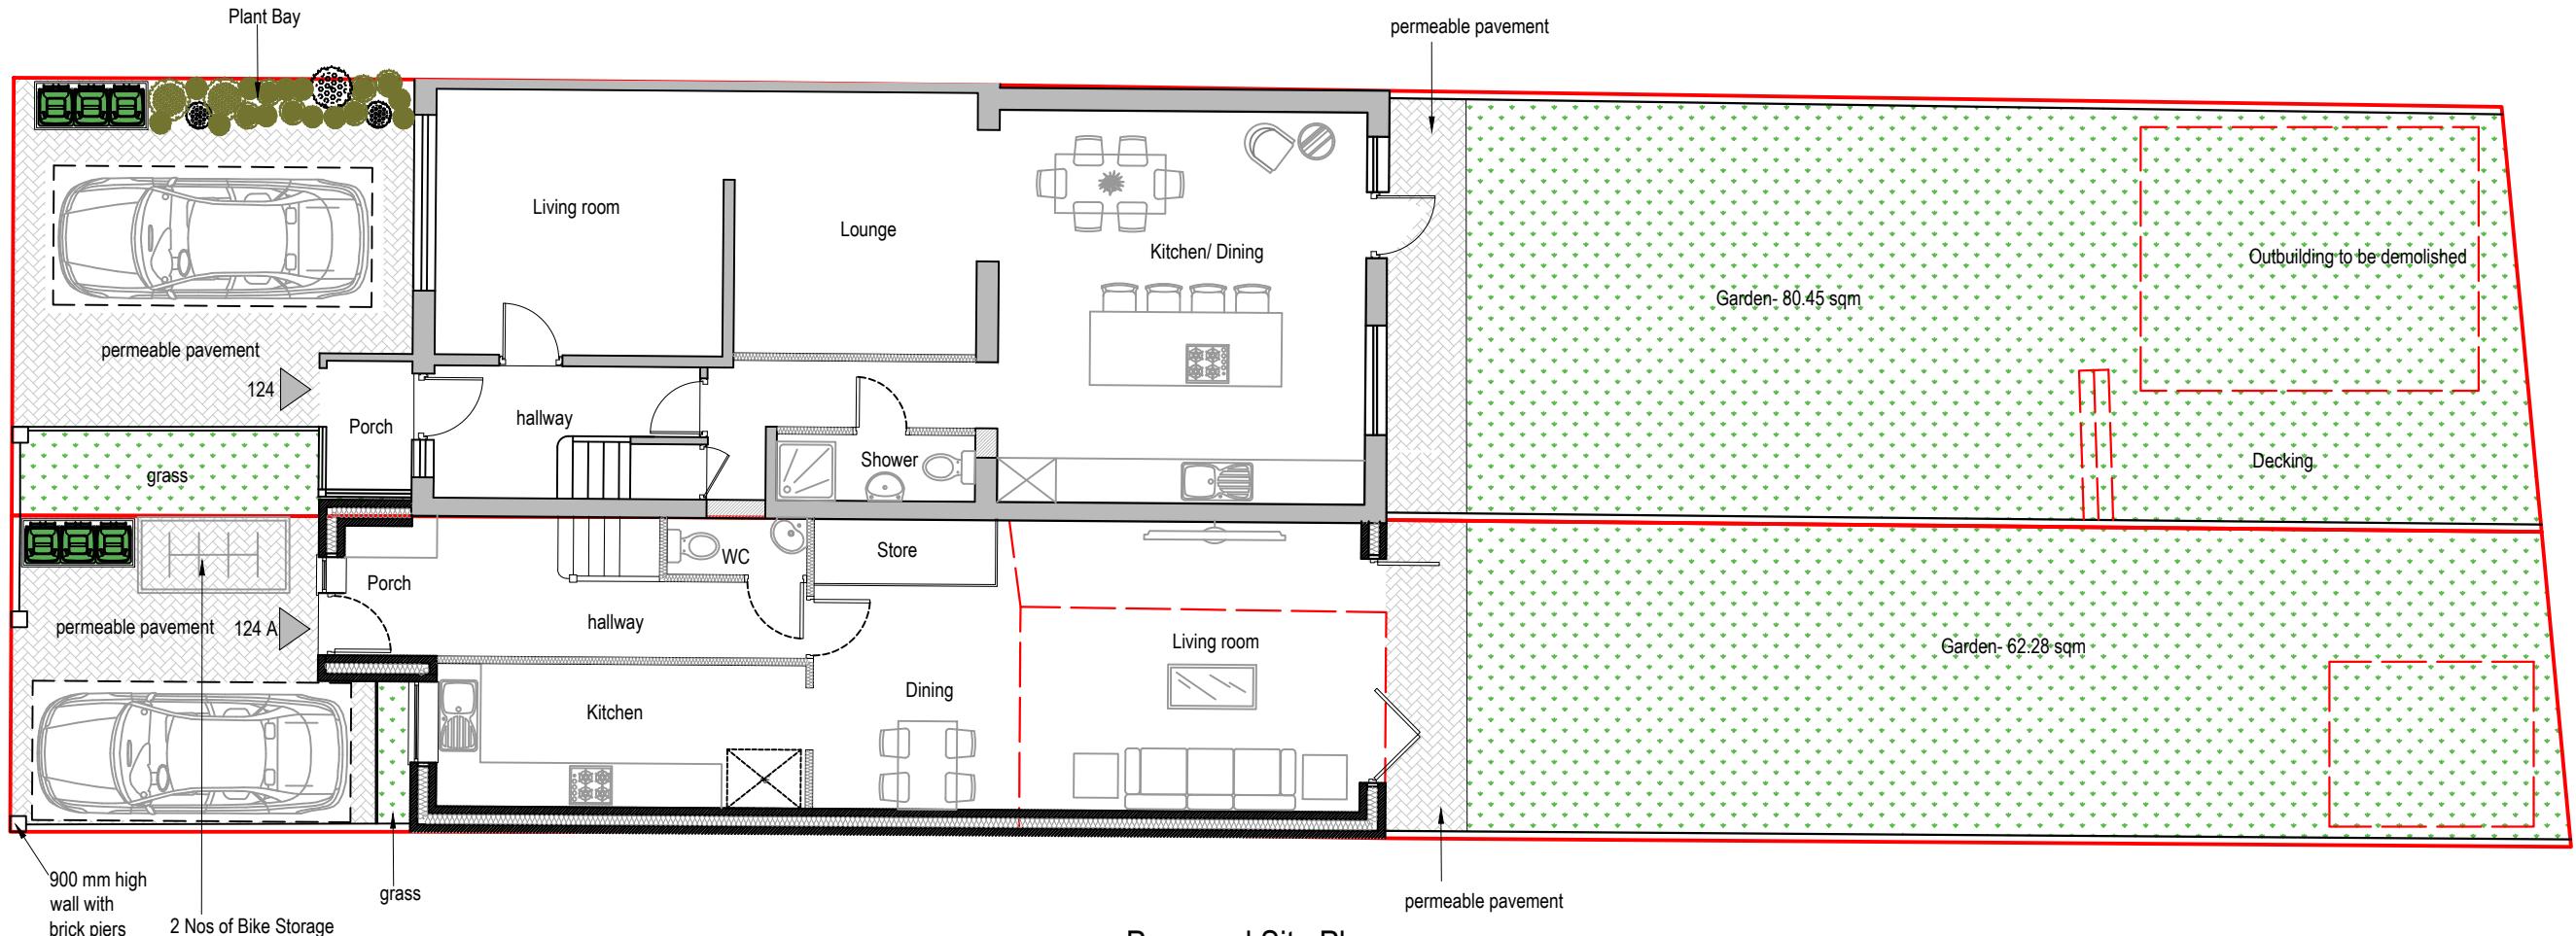

NOTE:

Site: 124, Harlington Road, Uxbridge UB8 3EY
 Total Site Area: 350.61 m²

Existing Building Footprint: 80.92 m²
 Existing Net Internal Area: 143.51 m²
 Ground Floor: 71.78 m²
 First Floor: 40.94 m²
 Loft Floor: 30.79 m²


Proposed New Dwelling Footprint: 61.94 m²
 Proposed New Dwelling Net Internal Area: 80.80 m²
 Ground Floor: 52.04 m²
 First Floor: 28.76 m²

Drawn By: VG

Job Ref: 25144D

Date: Nov 2025

Drawing No. PL - 05 REV-A

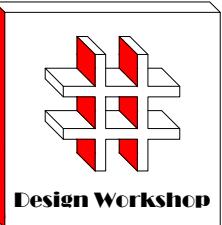

Design Workshop

Dimensions to be verified on site
DO NOT SCALE FROM THIS DRAWING.
Any areas indicated on this drawing are for guidance only. No responsibility is taken for their accuracy.


This drawing is the property of **Design Workshop Consultant Ltd**. Copyright is reserved by them and the drawing is issued on the condition that it is not copied, reproduced, retained or disclosed to any unauthorized person, either wholly or in part without the consent in writing of **Design Workshop Consultant Ltd**.

Site Address:

124, Harlington Road,
Uxbridge
UB8 3EY

Title:


Existing Elevations

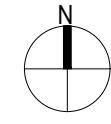

Scale: 1:100

Paper Size: A3

Rev Date Comments

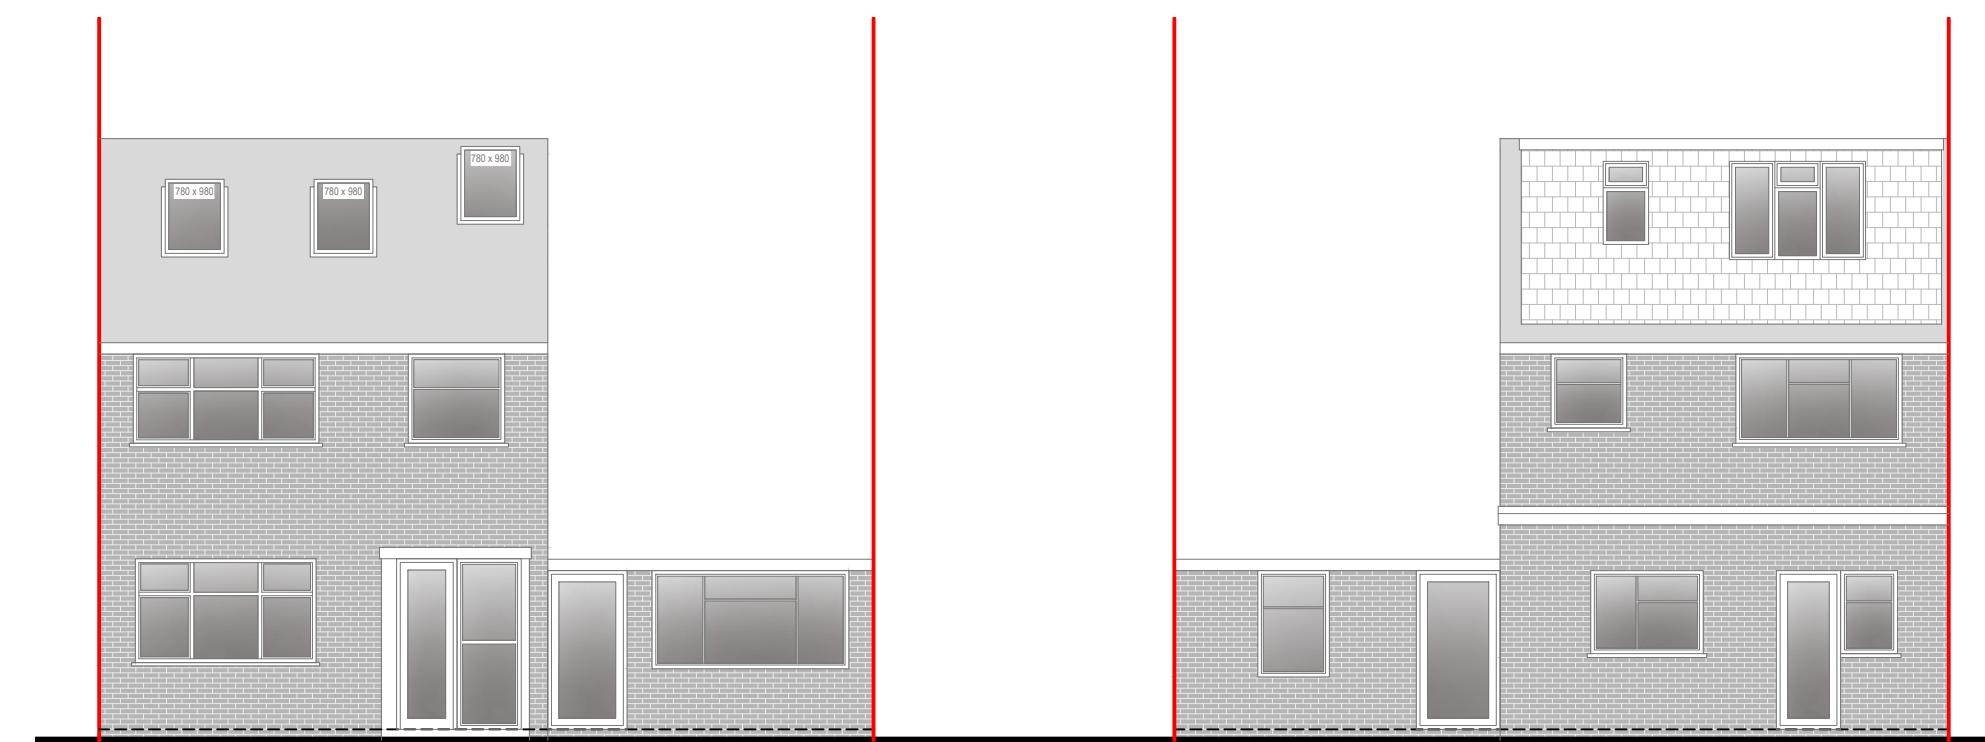


Front Elevation

0 1 2 3 4 5
metres 1:100 scale


Rear Elevation

0 1 2 3 4 5
metres 1:100 scale

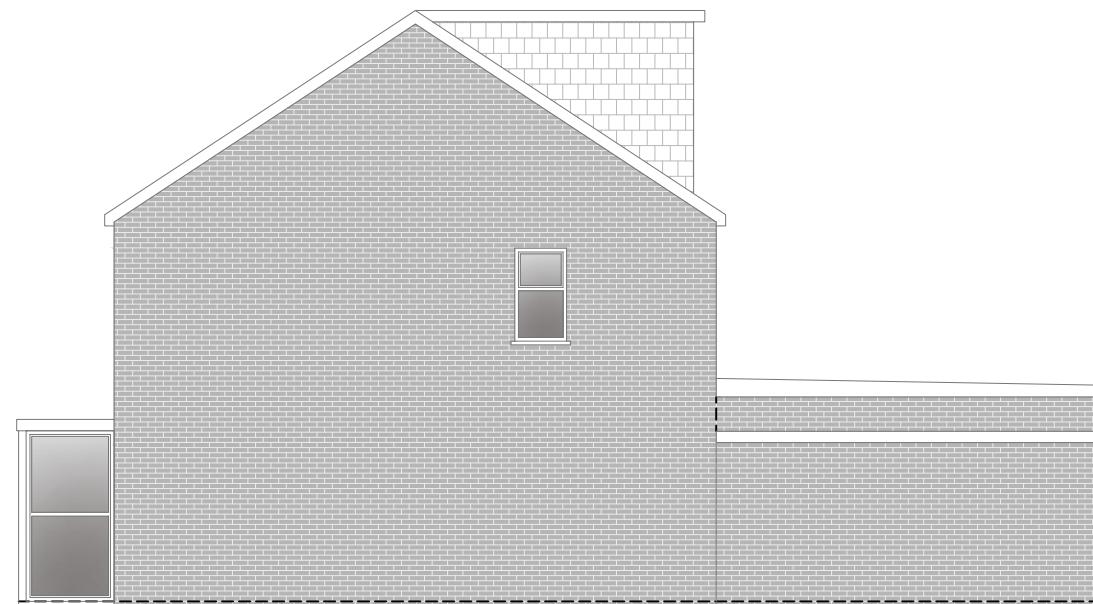

Side Elevation

0 1 2 3 4 5
metres 1:100 scale

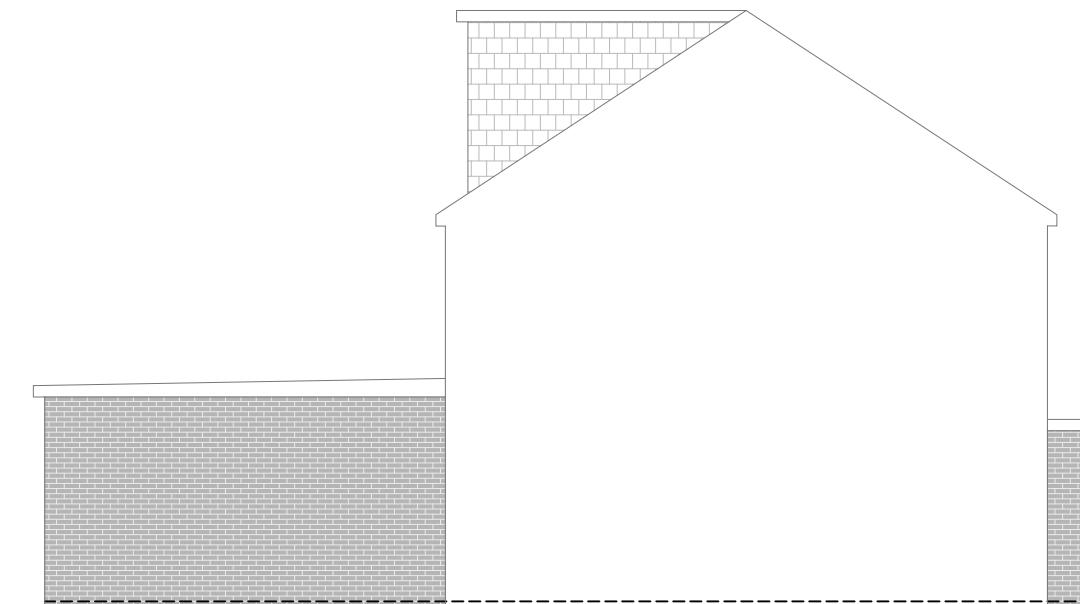

Side Elevation

0 1 2 3 4 5
metres 1:100 scale

Drawn By: VG

Job Ref: 25144D

Date: Nov 2025

Drawing No. PL - 04



Dimensions to be verified on site
DO NOT SCALE FROM THIS DRAWING.
Any areas indicated on this drawing are for guidance only. No responsibility is taken for their accuracy.


This drawing is the property of **Design Workshop Consultant Ltd** Copyright is reserved by them and the drawing is issued on the condition that it is not copied, reproduced, retained or disclosed to any unauthorized person, either wholly or in part without the consent in writing of **Design Workshop Consultant Ltd**

Site Address:

124, Harlington Road,
Uxbridge
UB8 3EY

Title:





Existing Plans

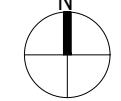

Scale: 1:100

Paper Size: A3

Rev Date Comments

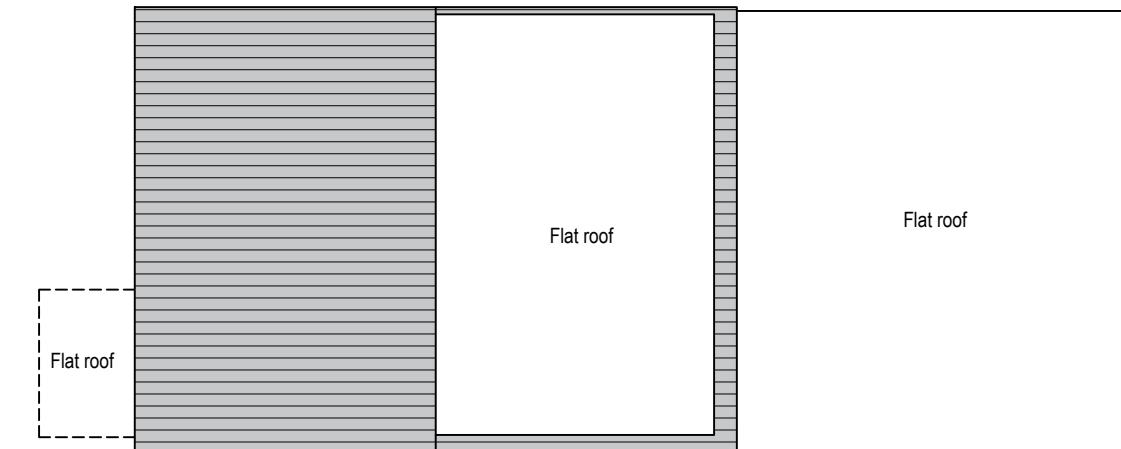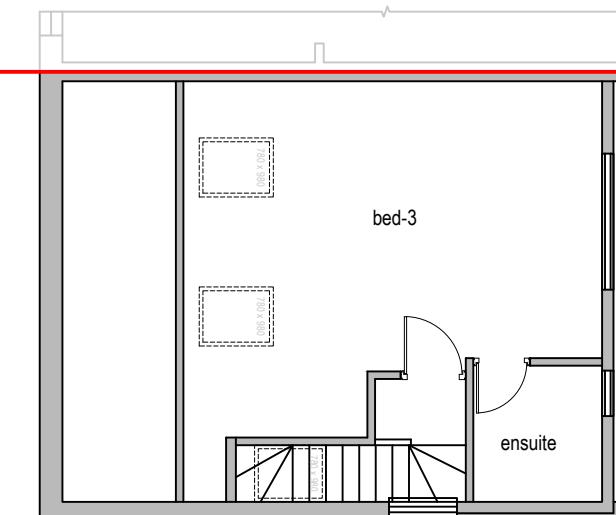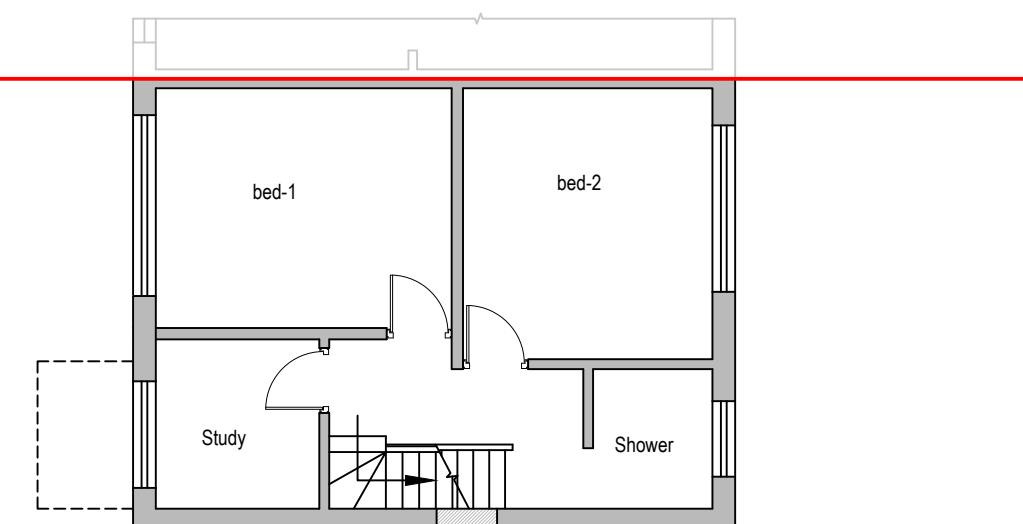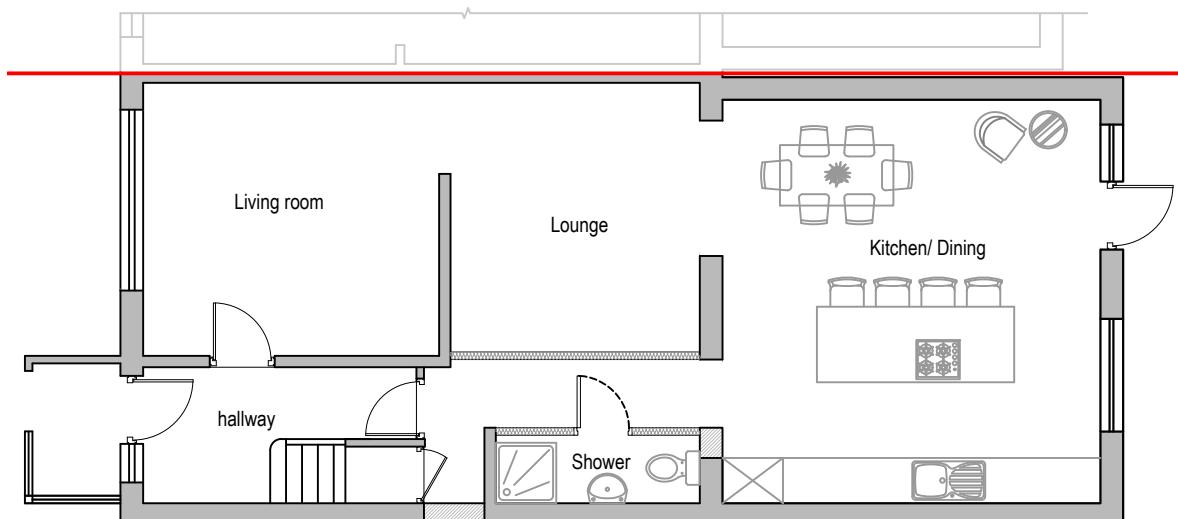

Existing Loft Plan

0 1 2 3 4 5
metres 1:100 scale

Existing Roof Plan


0 1 2 3 4 5
metres 1:100 scale

Drawn By: VG

Job Ref: 25144D

Date: Nov 2025

Drawing No. PL - 03

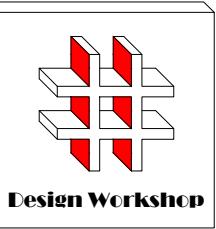

Design Workshop

Dimensions to be verified on site
DO NOT SCALE FROM THIS DRAWING.
Any areas indicated on this drawing are for guidance only. No responsibility is taken for their accuracy.


This drawing is the property of **Design Workshop Consultant Ltd** Copyright is reserved by them and the drawing is issued on the condition that it is not copied, reproduced, retained or disclosed to any unauthorized person, either wholly or in part without the consent in writing of **Design Workshop Consultant Ltd**

Site Address:

124, Harlington Road,
Uxbridge
UB8 3EY

Title:

Existing Site Plan

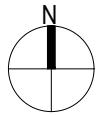

Scale: 1:100

Paper Size: A3

Rev Date Comments



Existing Site Plan

0 1 2 3 4 5
metres 1:100 scale

Drawn By: VG


Job Ref: 25144D

Date: Nov 2025

Drawing No. PL - 02


Proposed New Dwelling

Garage to be Demolished

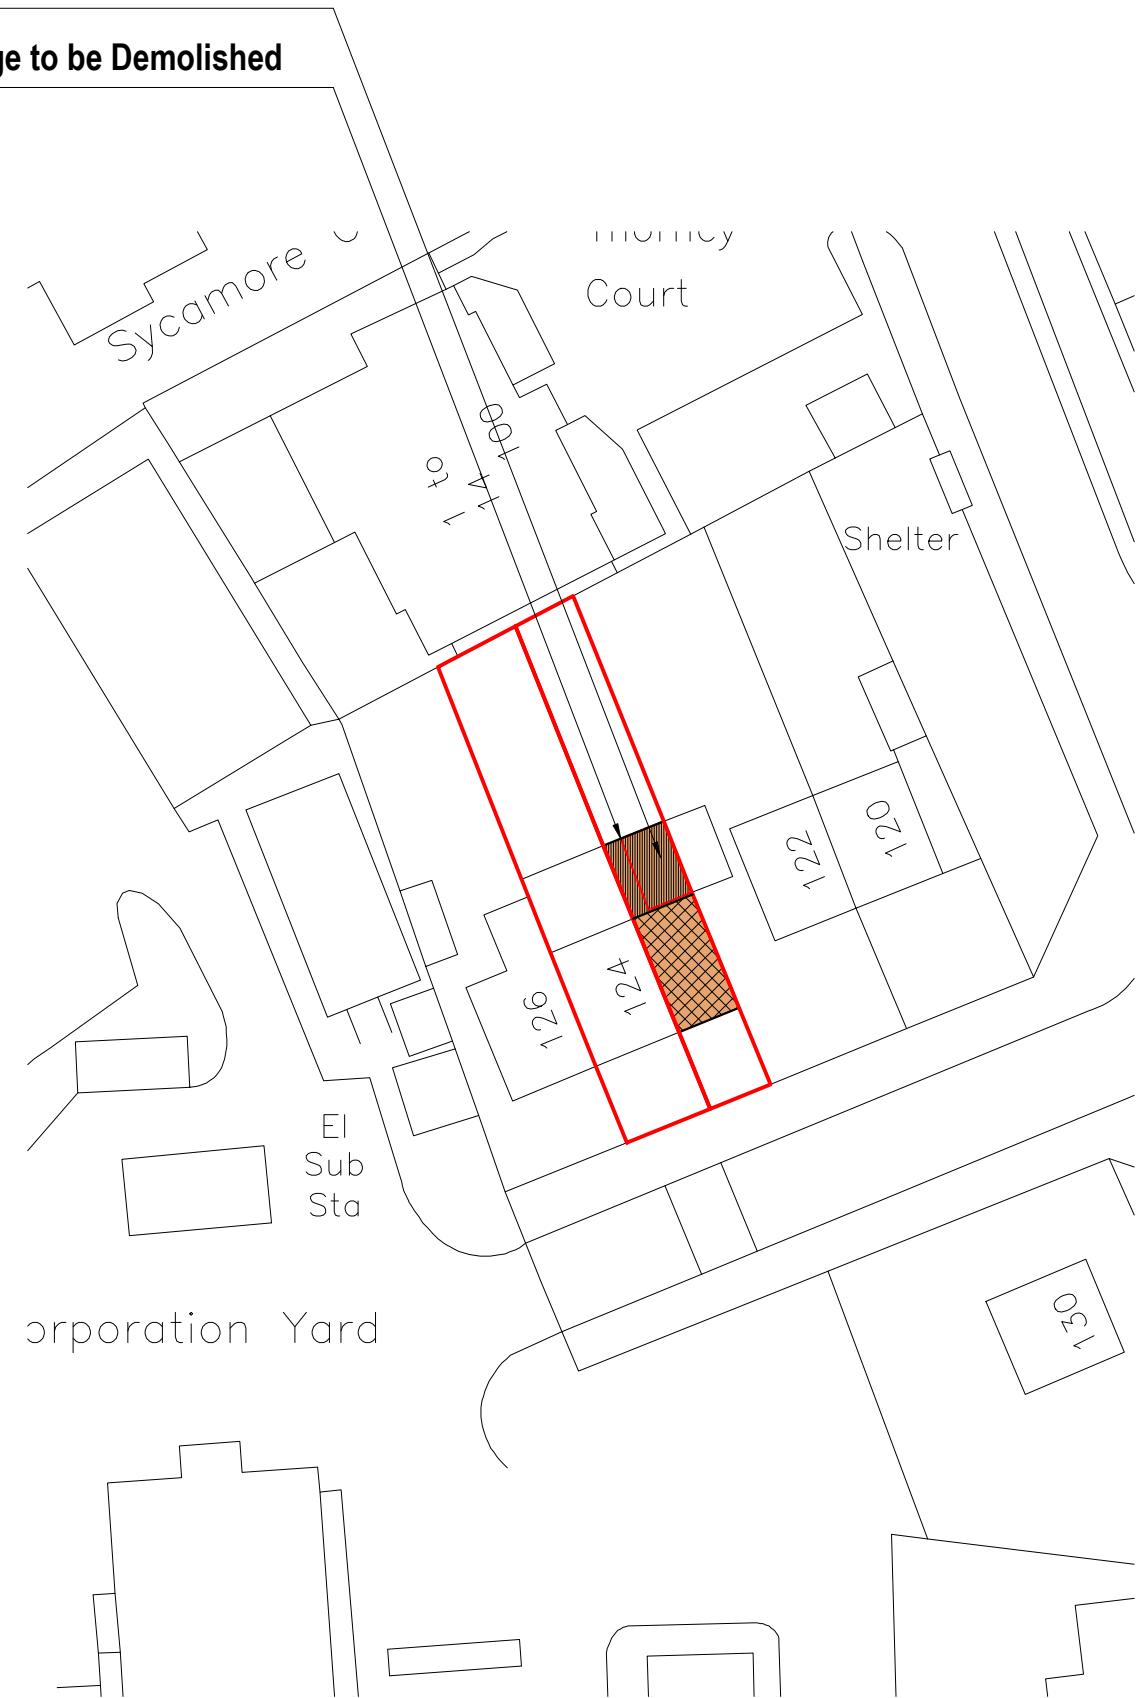


Block Plan

A horizontal scale bar with numerical markings at 0, 5, 10, 15, and 20. Below the scale, the text "metres 1:500 scale" is written. The first two segments of the scale are shaded dark grey, corresponding to the 0 and 5 markings.

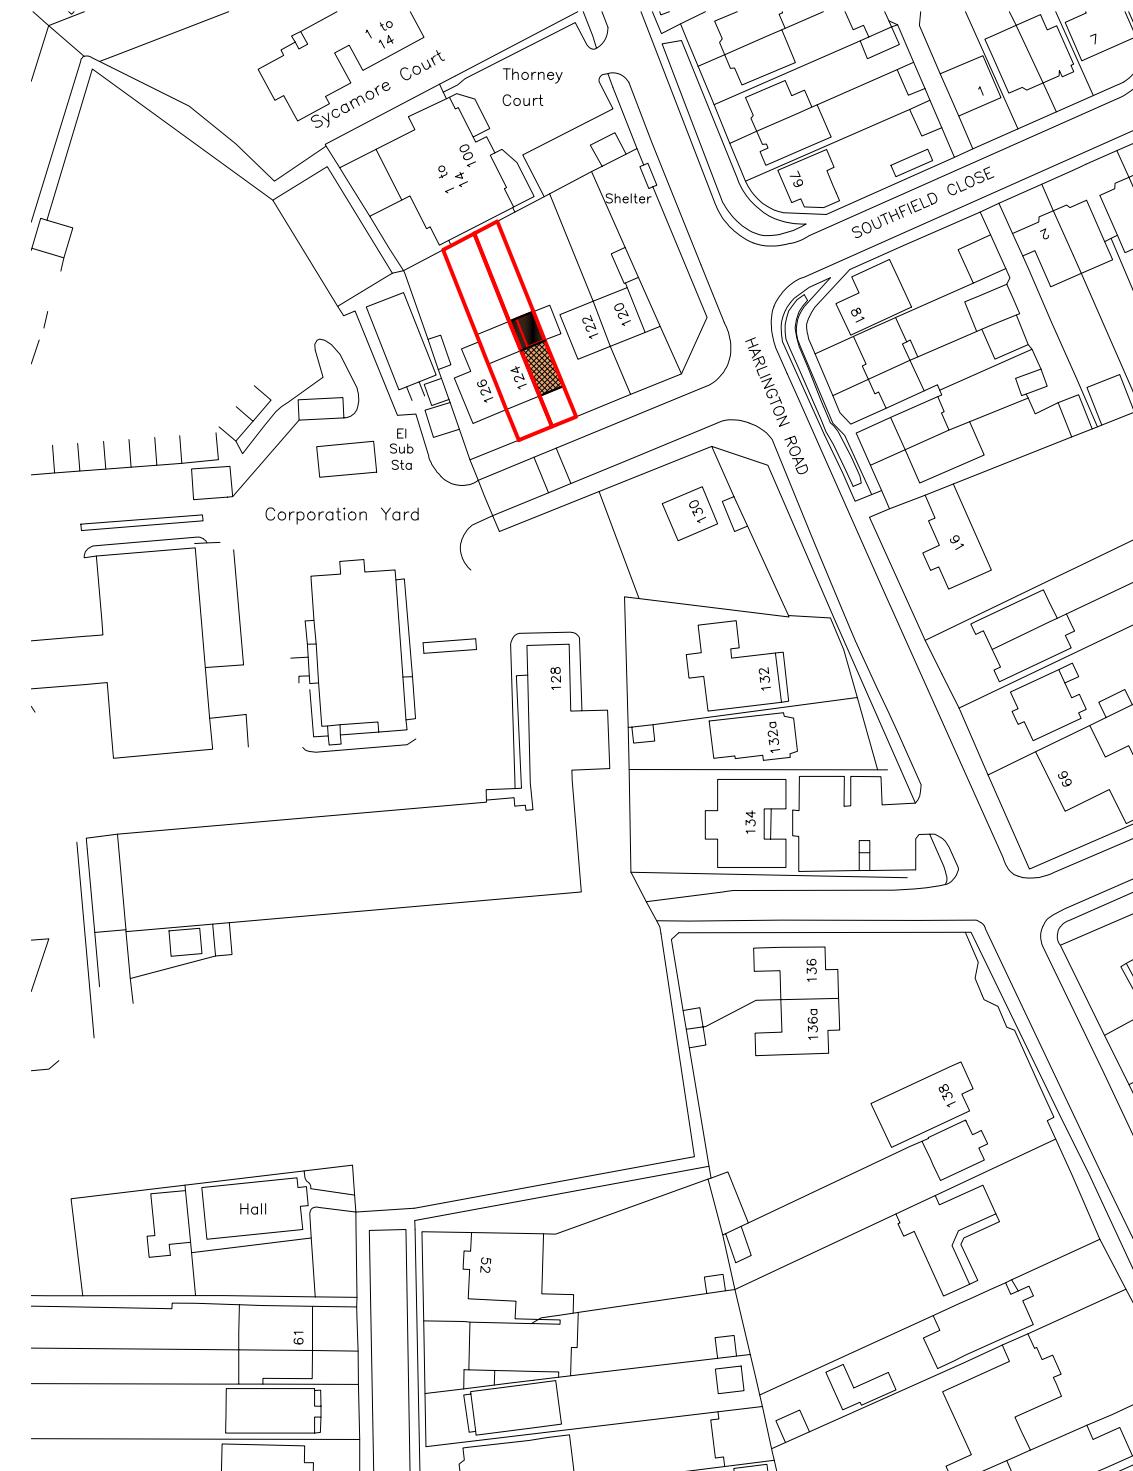

Site Location

A scale bar for 1:1250 scale, showing distances from 0 to 50 metres. The scale is marked in increments of 10 metres. The text "metres 1:1250 scale" is written below the scale bar.

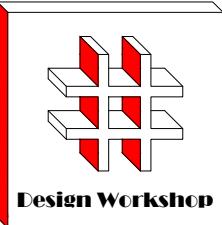

dimensions to be verified on site
DO NOT SCALE FROM THIS DRAWING.
Any areas indicated on this drawing are for guidance
only. No responsibility is taken for their accuracy.

This drawing is the property of **Design Workshop Consultant Ltd**. Copyright is reserved by them and the drawing is issued on the condition that it is not copied, reproduced, retained or disclosed to any unauthorized person, either wholly or in part without the consent in writing of **Design Workshop Consultant Ltd**.

Site Address:

124, Harlington Road,
Uxbridge
UB8 3EY

Title:

Block and Location Plans

Scale: 1:500, 1:1250

aner Size

Dev	Date	Comments
-----	------	----------

THE INFLUENCE OF CULTURE ON LANGUAGE

THEORY OF THE ECONOMIC SYSTEM

THEORY OF THE STATE

Drawn By: VG

Job Ref: 25144D

Date: Nov 2025

Drawing No. PI - 01