


Proposed New Dwelling

Garage to be Demolished



Block Plan

A horizontal scale bar with tick marks at 0, 5, 10, 15, and 20. Below the scale, the text "metres 1:500 scale" is written.

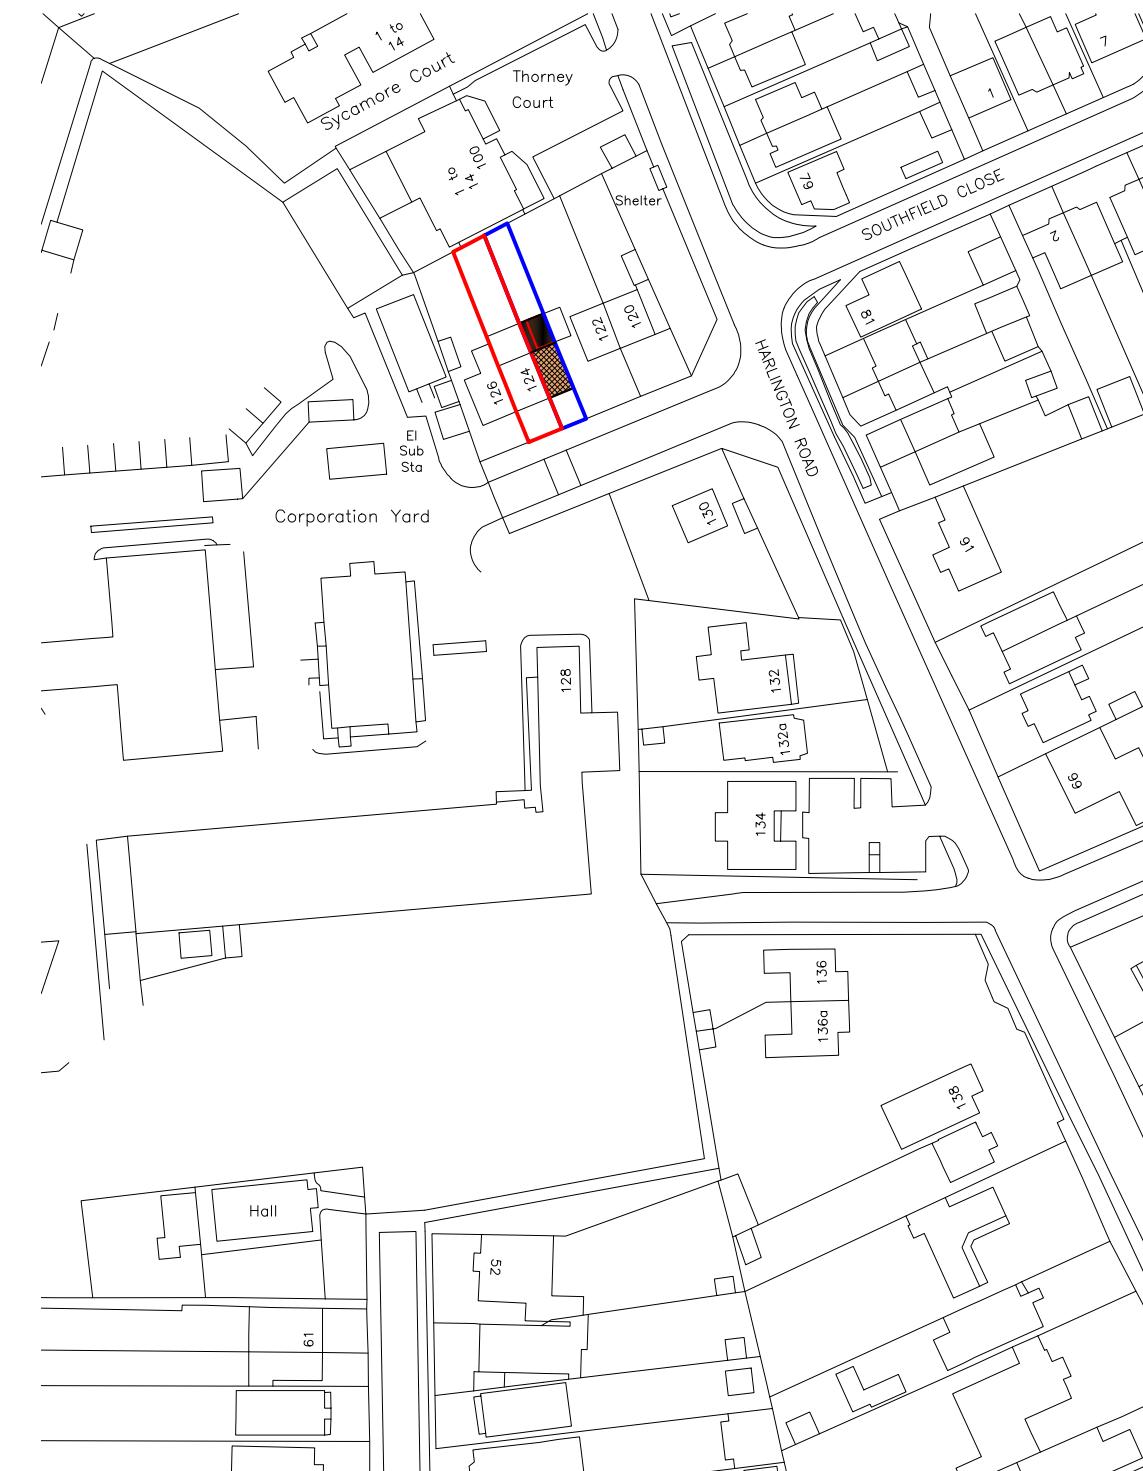

Site Location

A scale bar for a 1:1250 scale map. It features a horizontal line with tick marks. The first 10 units are marked with vertical lines and labeled '0' and '10'. The next 10 units are marked with vertical lines and labeled '20' and '30'. The next 10 units are marked with vertical lines and labeled '40' and '50'. Below the scale bar, the text 'metres 1:1250 scale' is written.



Dimensions to be verified on site
DO NOT SCALE FROM THIS DRAWING.
Any areas indicated on this drawing are for guidance
only. No responsibility is taken for their accuracy.

This drawing is the property of **Design Workshop Consultant Ltd**. Copyright is reserved by them and the drawing is issued on the condition that it is not copied, reproduced, retained or disclosed to any unauthorized person, either wholly or in part without the consent in writing of **Design Workshop Consultant Ltd**.

Site Address:

124, Harlington Road,
Uxbridge
UB8 3EY

Title:

Block and Location Plans

Scale: 1:500, 1:1250

aner Size

Dev	Date	Comments
-----	------	----------

THEORY OF THE ECONOMIC SYSTEM


THE INFLUENCE OF CULTURE ON LANGUAGE

Drawn By: VG

Job Ref: 25144D

Date: Nov 2025

Drawing No. Bl. 01

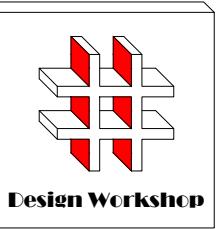

Design Workshop

Dimensions to be verified on site
DO NOT SCALE FROM THIS DRAWING.
Any areas indicated on this drawing are for guidance only. No responsibility is taken for their accuracy.


This drawing is the property of **Design Workshop Consultant Ltd** Copyright is reserved by them and the drawing is issued on the condition that it is not copied, reproduced, retained or disclosed to any unauthorized person, either wholly or in part without the consent in writing of **Design Workshop Consultant Ltd**

Site Address:

124, Harlington Road,
Uxbridge
UB8 3EY

Title:

Existing Site Plan

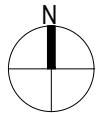

Scale: 1:100

Paper Size: A3

Rev Date Comments



Existing Site Plan




Drawn By: VG

Job Ref: 25144D

Date: Nov 2025

Drawing No. PL - 02

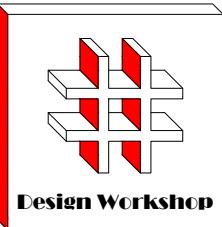

Dimensions to be verified on site
DO NOT SCALE FROM THIS DRAWING.
Any areas indicated on this drawing are for guidance only. No responsibility is taken for their accuracy.


This drawing is the property of **Design Workshop Consultant Ltd** Copyright is reserved by them and the drawing is issued on the condition that it is not copied, reproduced, retained or disclosed to any unauthorized person, either wholly or in part without the consent in writing of **Design Workshop Consultant Ltd**

Site Address:

124, Harlington Road,
Uxbridge
UB8 3EY

Title:


Existing Plans

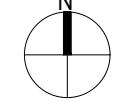

Scale: 1:100


Paper Size: A3

Rev Date Comments

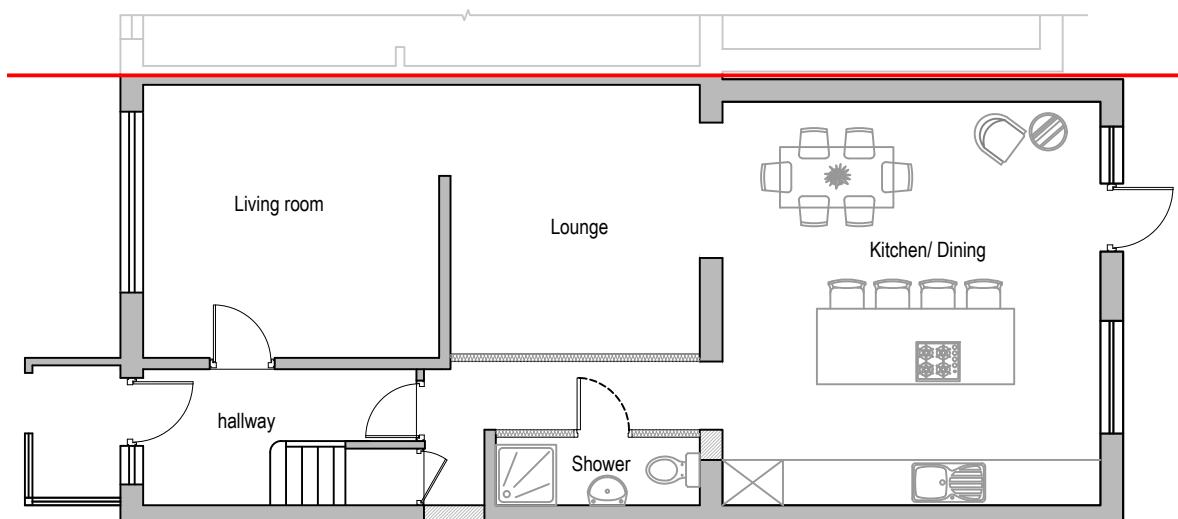


Existing Ground Floor

0 1 2 3 4 5
metres 1:100 scale

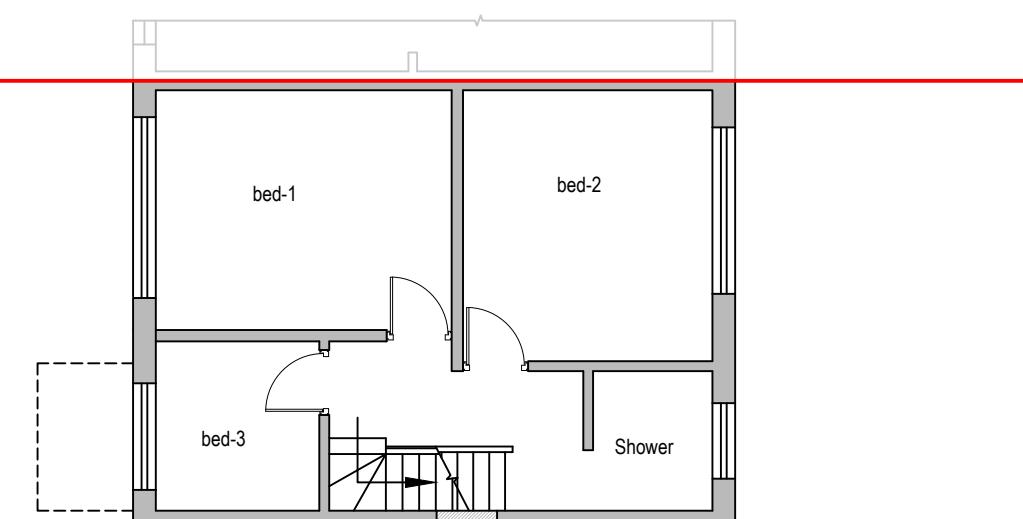


Existing First Floor

0 1 2 3 4 5
metres 1:100 scale

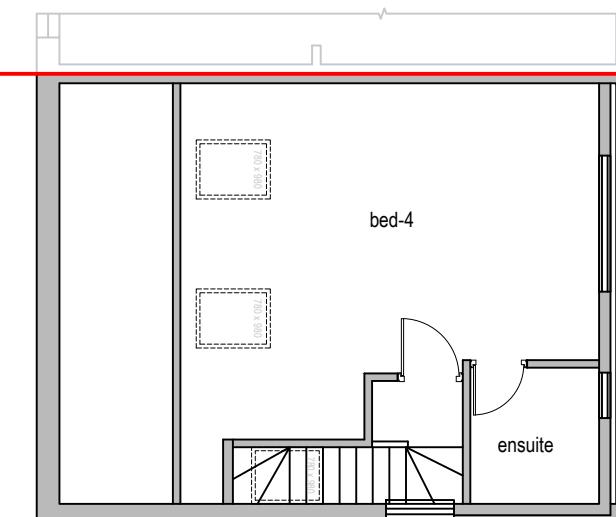

Existing Loft Plan


0 1 2 3 4 5
metres 1:100 scale

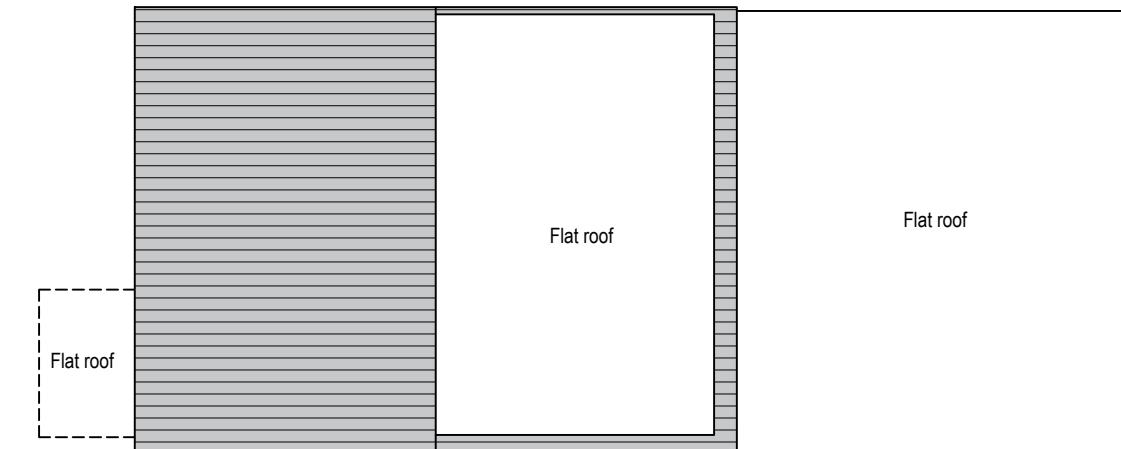

Existing Roof Plan

0 1 2 3 4 5
metres 1:100 scale

Drawn By: VG
Job Ref: 25144D
Date: Nov 2025
Drawing No. PL - 03

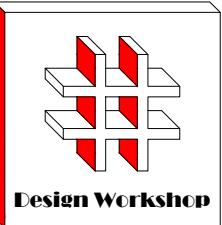

Design Workshop

Dimensions to be verified on site
DO NOT SCALE FROM THIS DRAWING.
Any areas indicated on this drawing are for guidance only. No responsibility is taken for their accuracy.


This drawing is the property of **Design Workshop Consultant Ltd**. Copyright is reserved by them and the drawing is issued on the condition that it is not copied, reproduced, retained or disclosed to any unauthorized person, either wholly or in part without the consent in writing of **Design Workshop Consultant Ltd**.

Site Address:

124, Harlington Road,
Uxbridge
UB8 3EY

Title:


Existing Elevations

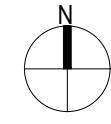

Scale: 1:100

Paper Size: A3

Rev Date Comments

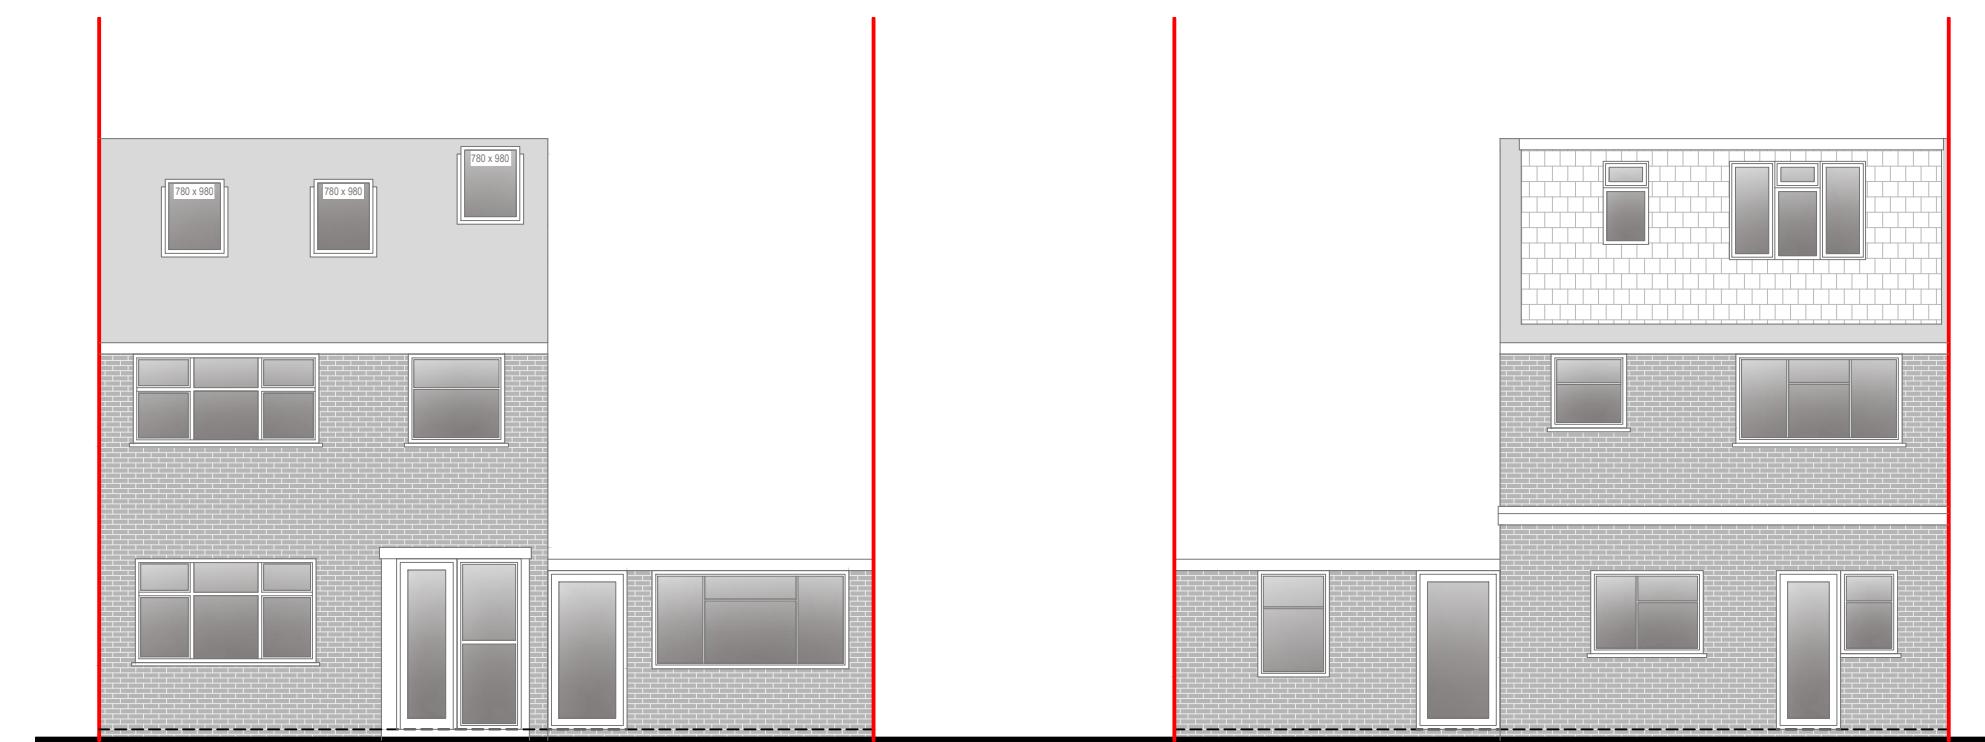


Front Elevation

0 1 2 3 4 5
metres 1:100 scale


Rear Elevation

0 1 2 3 4 5
metres 1:100 scale

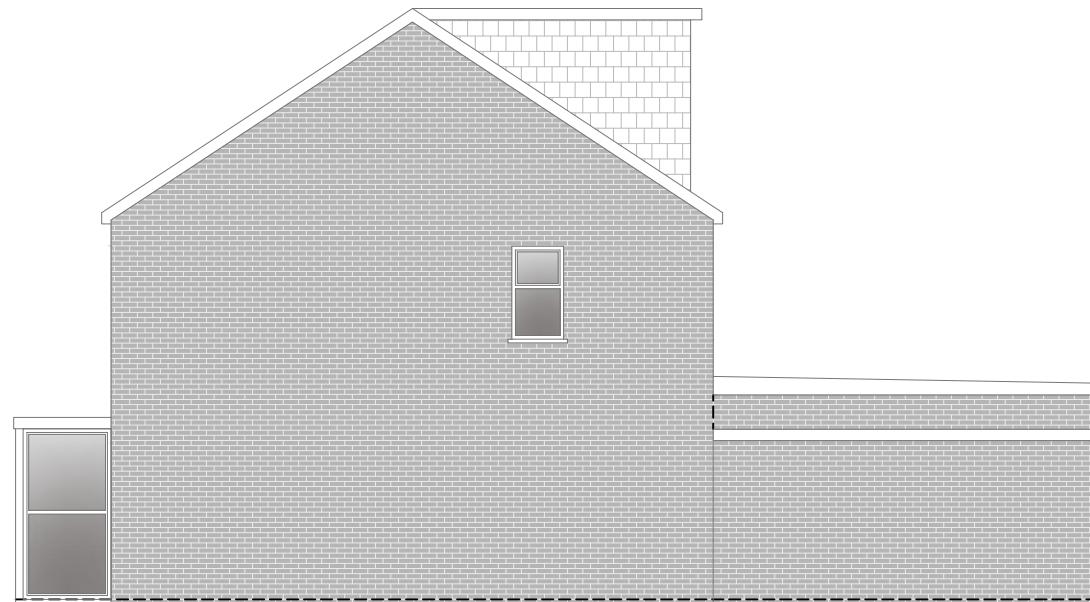

Side Elevation

0 1 2 3 4 5
metres 1:100 scale

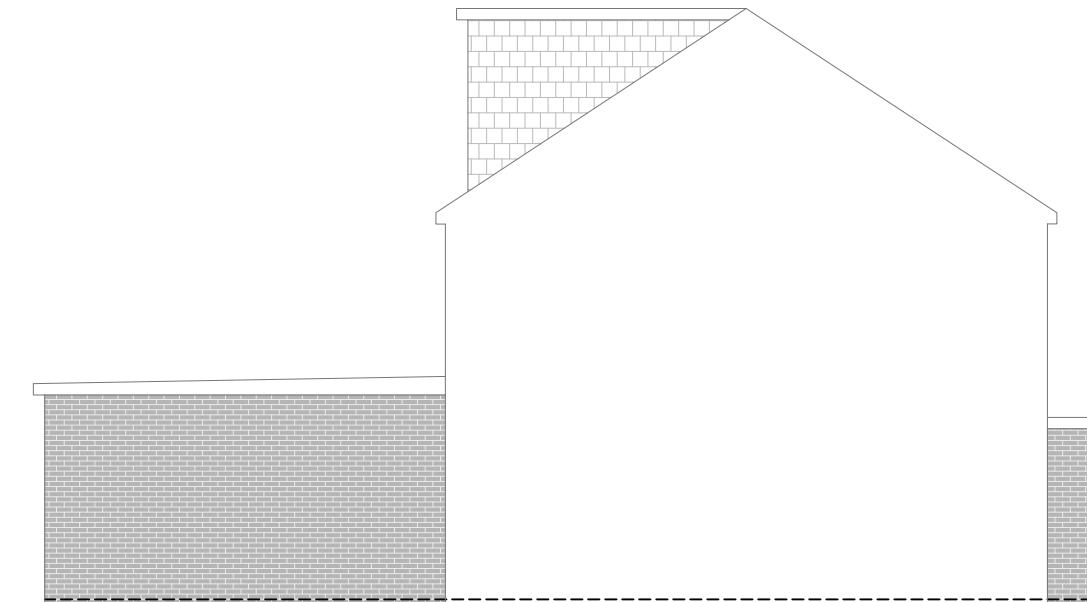

Side Elevation


0 1 2 3 4 5
metres 1:100 scale

Drawn By: VG

Job Ref: 25144D

Date: Nov 2025

Drawing No. PL - 04

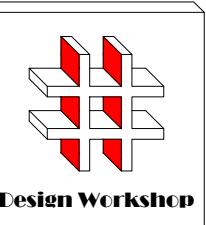

Dimensions to be verified on site
DO NOT SCALE FROM THIS DRAWING.
Any areas indicated on this drawing are for guidance only. No responsibility is taken for their accuracy.

This drawing is the property of **Design Workshop Consultant Ltd**. Copyright is reserved by them and the drawing is issued on the condition that it is not copied, reproduced, retained or disclosed to any unauthorized person, either wholly or in part without the consent in writing of **Design Workshop Consultant Ltd**.

Site Address:

124, Harlington Road,
Uxbridge
UB8 3EY

Title:


Proposed Site Plan



Scale: 1:100

Paper Size: A3

Rev Date Comments

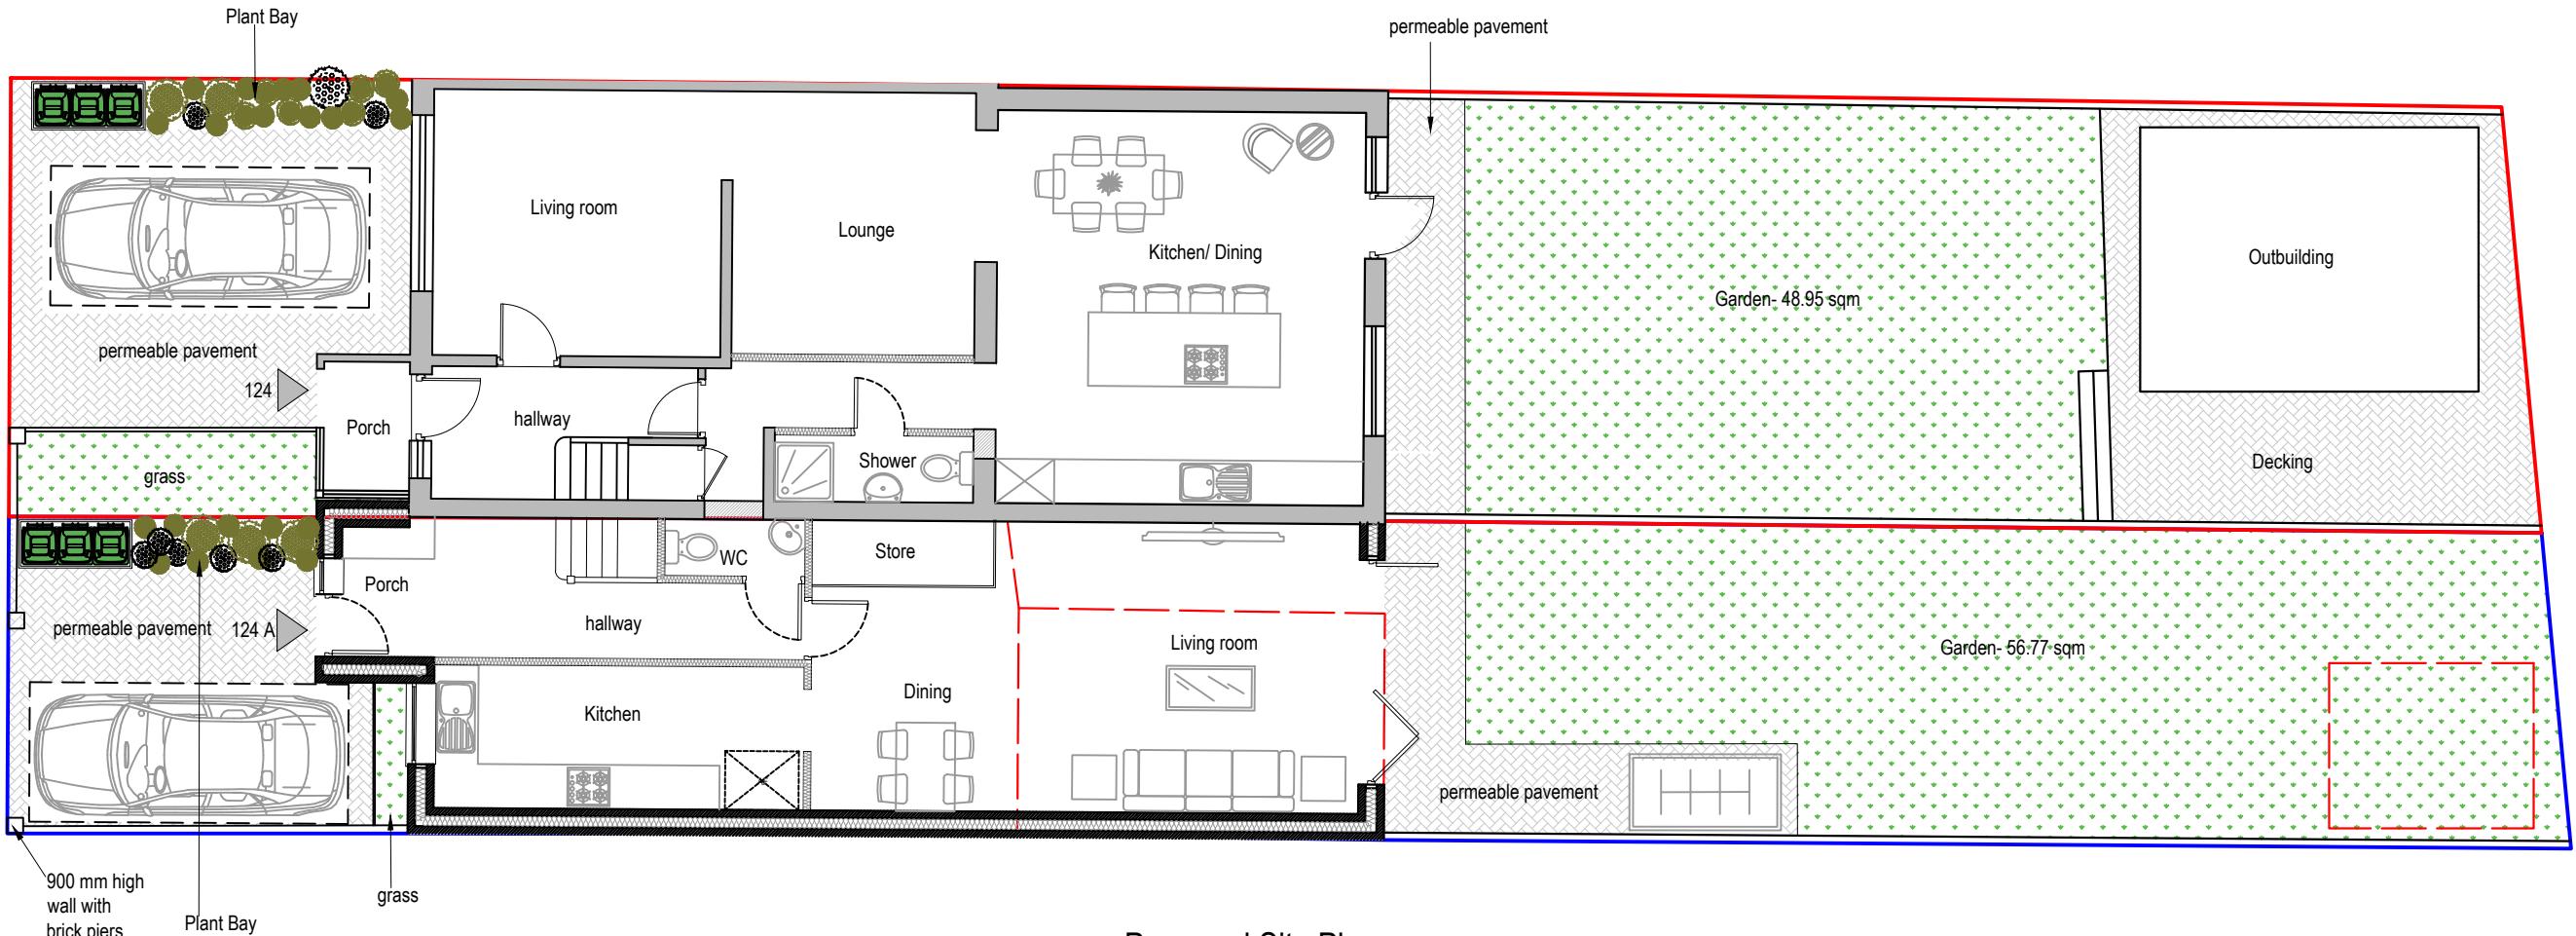

Proposed Site Plan

0 1 2 3 4 5
metres 1:100 scale

NOTE:

Site: 124, Harlington Road, Uxbridge UB8 3EY
Total Site Area: 350.61 m²

Existing Building Footprint: 80.92 m²
Existing Net Internal Area: 143.51 m²
Ground Floor: 71.78 m²
First Floor: 40.94 m²
Loft Floor: 30.79 m²


Proposed New Dwelling Footprint: 61.94 m²
Proposed New Dwelling Net Internal Area: 80.80 m²
Ground Floor: 52.04 m²
First Floor: 28.76 m²

Drawn By: VG

Job Ref: 25144D

Date: Nov 2025

Drawing No. PL - 05

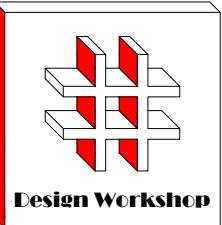

ns to be verified on site
SCALE FROM THIS DRAWING.
s indicated on this drawing are for guidance
esponsibility is taken for their accuracy.

ving is the property of **Design Workshop**
ant Ltd Copyright is reserved by them and
ing is issued on the condition that it is not
reproduced, retained or disclosed to any
ized person, either wholly or in part without
ent in writing of **Design Workshop**
ant Ltd

Address:

Harlington Road,
ridge
3EY


100

Proposed Ground Floor Plan

1

Size:

Date	Comments
------	----------

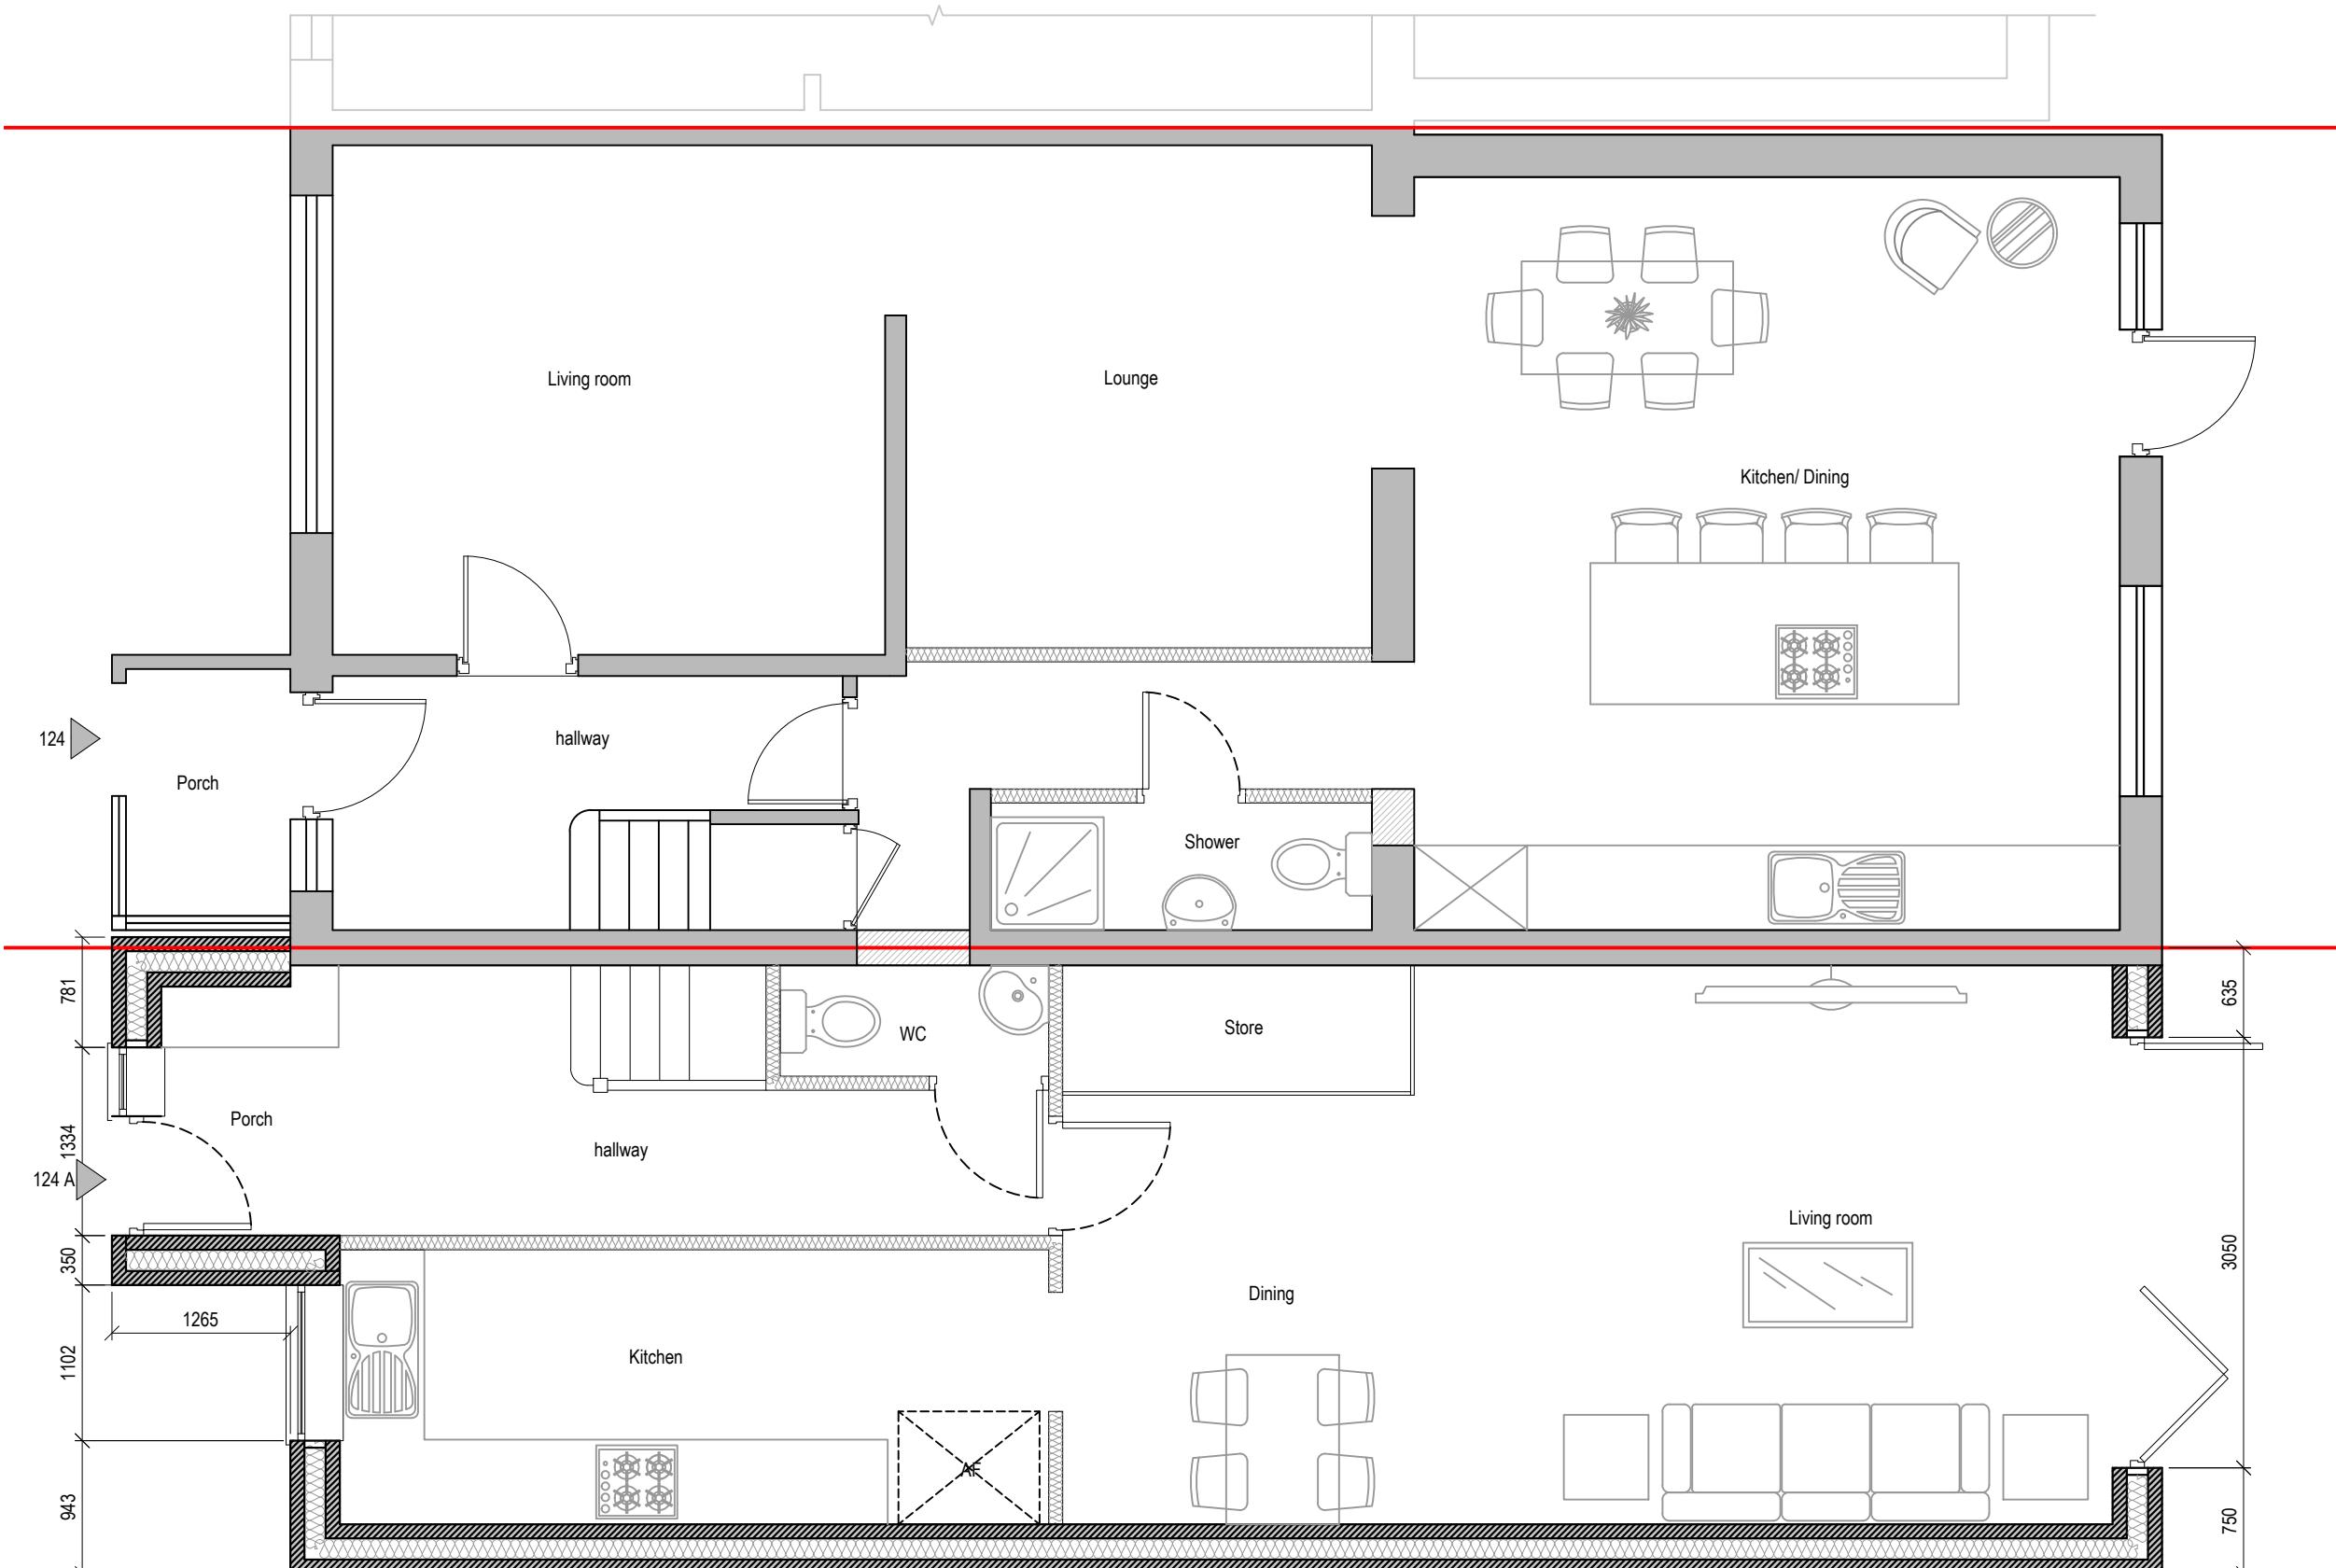


Proposed Ground Floor Plan

A scale bar for a 1:50 scale map. It features a horizontal line with tick marks and numerical labels. The labels are 0, 0.5, 1.0, 1.5, 2.0, and 2.5. Below the line, the text "metres 1:50 scale" is written.

Drawn By: VG

Job Ref: 2E144D

Part 1 N = 2225

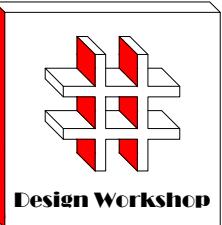

Dimensions to be verified on site
DO NOT SCALE FROM THIS DRAWING.
Any areas indicated on this drawing are for guidance only. No responsibility is taken for their accuracy.

This drawing is the property of **Design Workshop Consultant Ltd**. Copyright is reserved by them and the drawing is issued on the condition that it is not copied, reproduced, retained or disclosed to any unauthorized person, either wholly or in part without the consent in writing of **Design Workshop Consultant Ltd**.


Site Address:
124, Harlington Road,
Uxbridge
UB8 3EY

Title:
Proposed First Floor Plan
N


Scale: 1:50
Paper Size: A3

Rev Date Comments

Drawn By: VG
Job Ref: 25144D
Date: Nov 2025
Drawing No. PL - 07

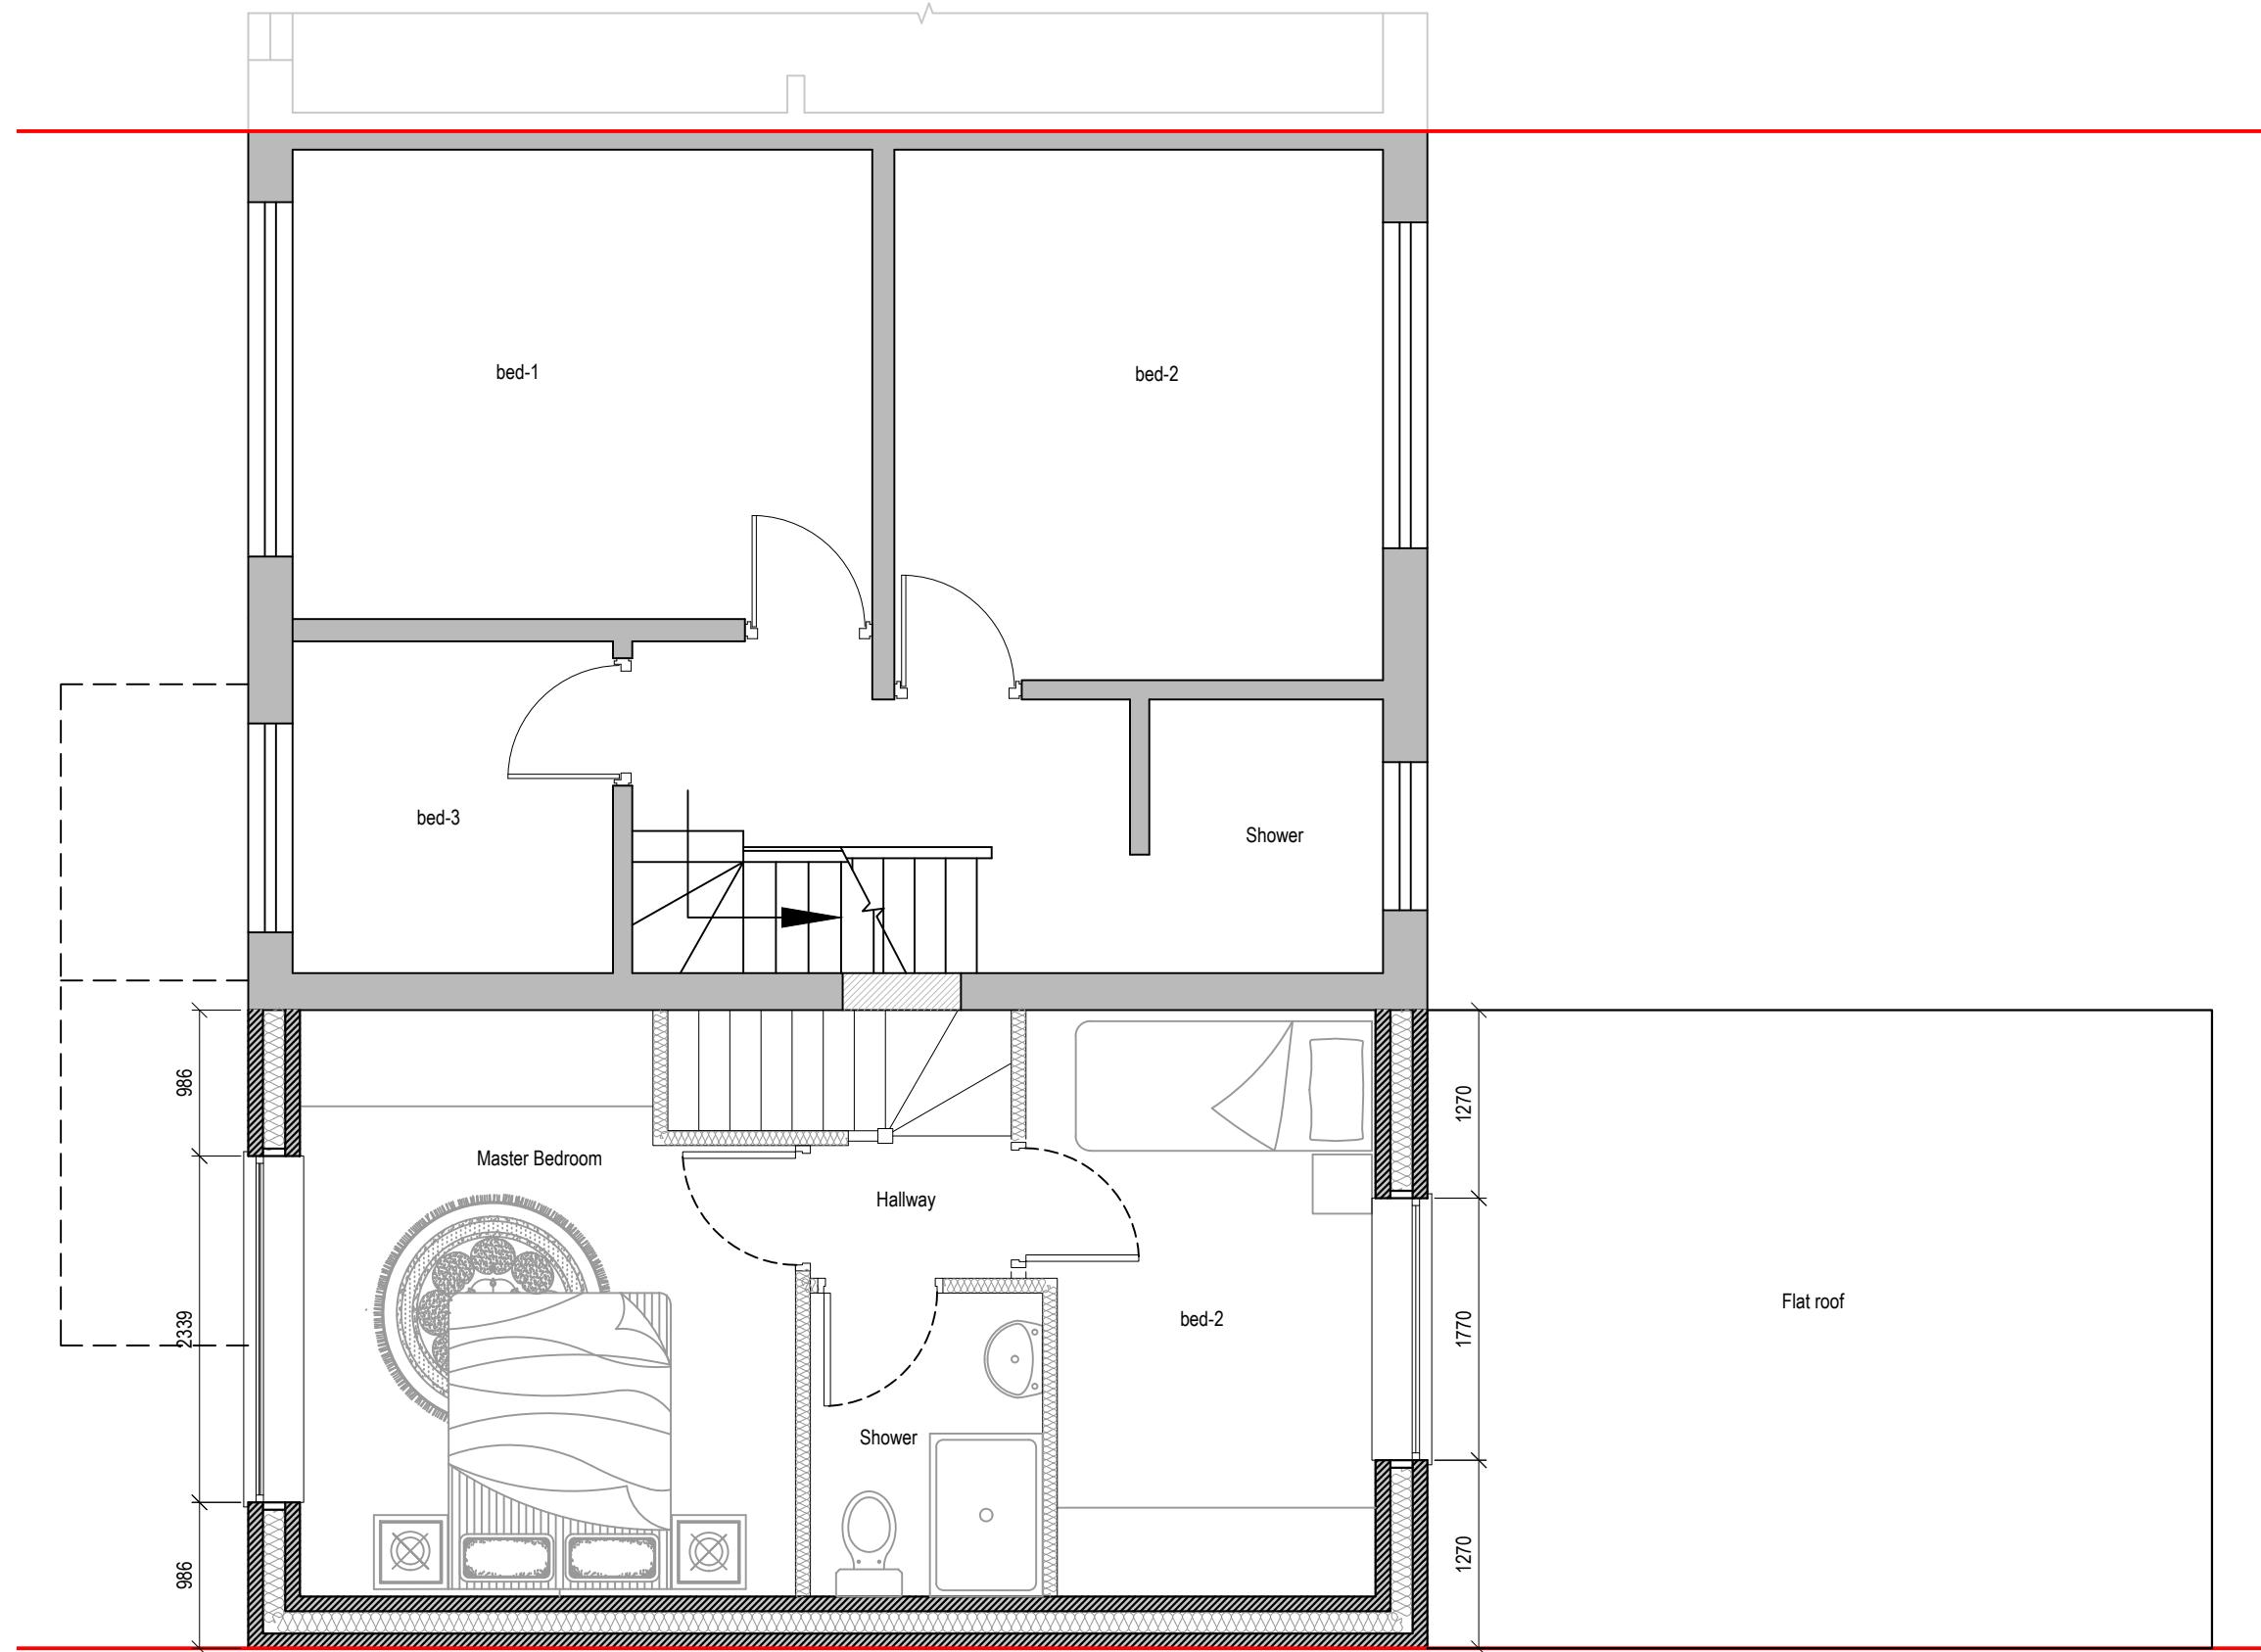

0 0.5 1.0 1.5 2.0 2.5
metres 1:50 scale

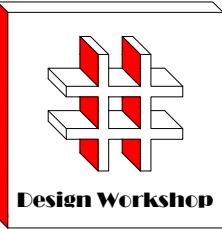

Dimensions to be verified on site
DO NOT SCALE FROM THIS DRAWING.
Any areas indicated on this drawing are for guidance only. No responsibility is taken for their accuracy.

This drawing is the property of **Design Workshop Consultant Ltd**. Copyright is reserved by them and the drawing is issued on the condition that it is not copied, reproduced, retained or disclosed to any unauthorized person, either wholly or in part without the consent in writing of **Design Workshop Consultant Ltd**.

Site Address:

124, Harlington Road,
Uxbridge
UB8 3EY

Title:

Proposed Elevations



Scale:

1:50

Paper Size:


A3

Rev Date Comments




Front Elevation

0 1 2 3 4 5
metres 1:100 scale

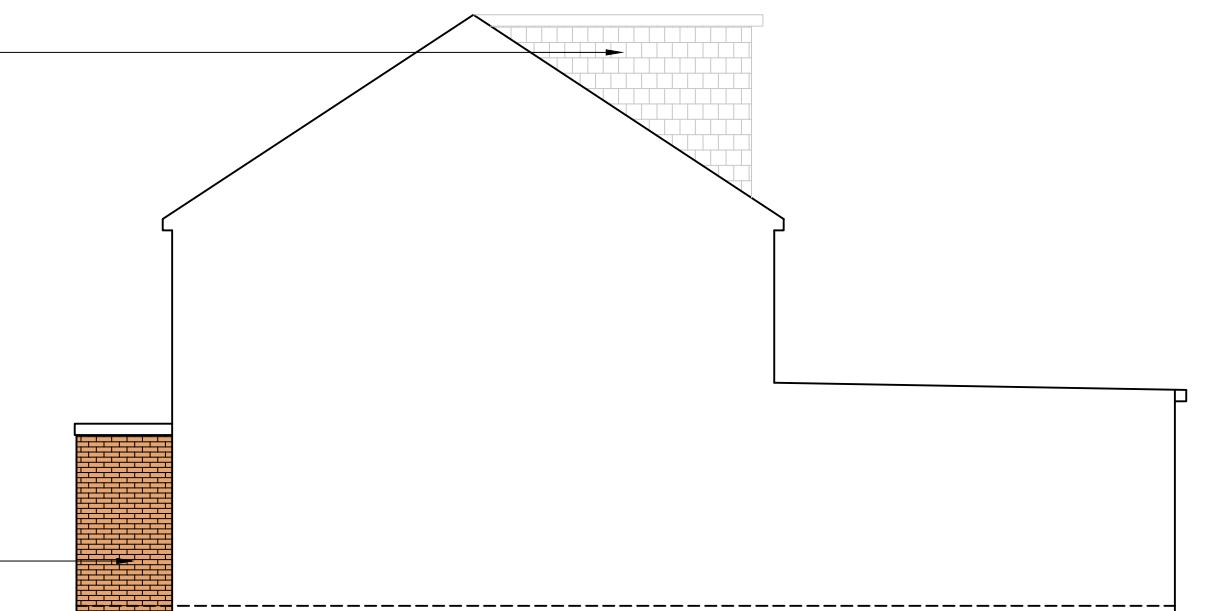


Side Elevation

0 1 2 3 4 5
metres 1:100 scale

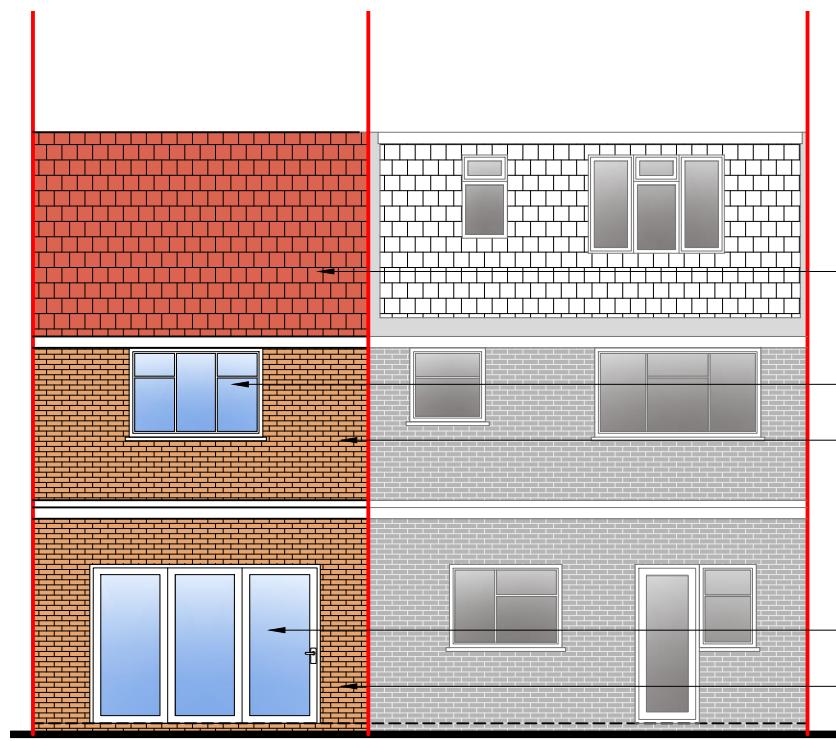

Rear Elevation

0 1 2 3 4 5
metres 1:100 scale

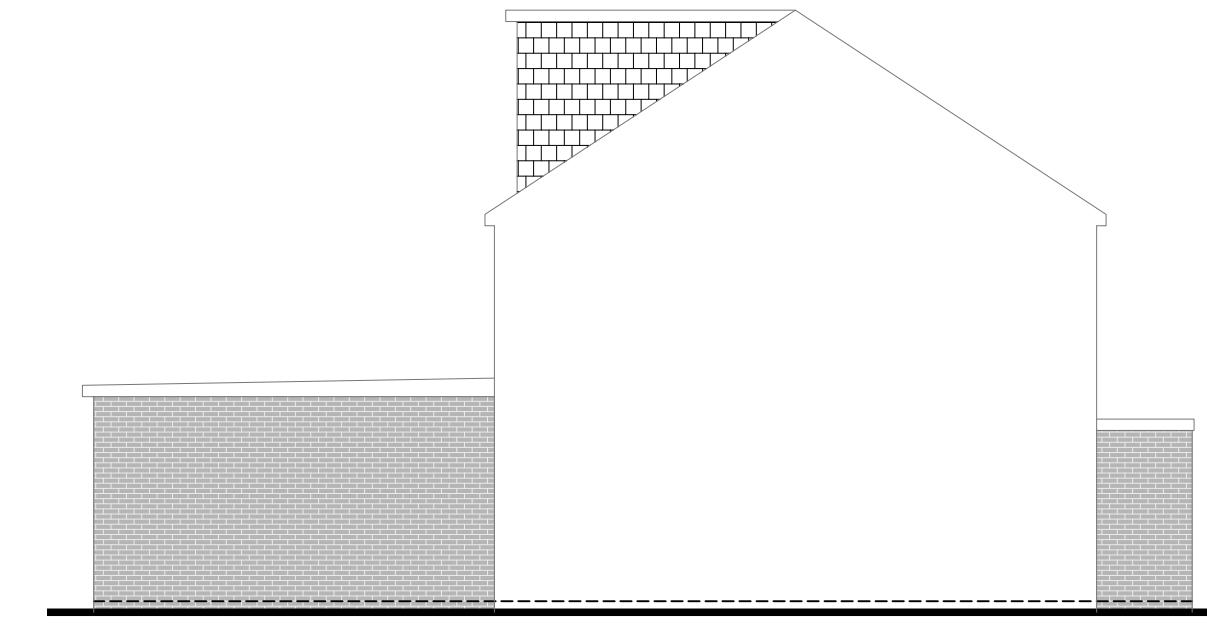

Side Elevation (neighbour)

0 1 2 3 4 5
metres 1:100 scale

Drawn By: VG

Job Ref: 25144D

Date: Nov 2025

Drawing No. PL - 08



Design Workshop

Dimensions to be verified on site
DO NOT SCALE FROM THIS DRAWING.
Any areas indicated on this drawing are for guidance only.
No responsibility is taken for their accuracy.


This drawing is the property of **Design Workshop Consultant Ltd**. Copyright is reserved by them and the drawing is issued on the condition that it is not copied, reproduced, retained or disclosed to any unauthorized person, either wholly or in part without the consent in writing of **Design Workshop Consultant Ltd**.

Site Address:

124, Harlington Road,
Uxbridge
UB8 3EY

Title:

Proposed Roof Plan

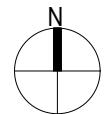

Scale:

1:50

Paper Size:

A3

Rev

Date

Comments



Proposed Roof Plan


0 0.5 1.0 1.5 2.0 2.5
metres 1:50 scale

Drawn By: VG

Job Ref: 25144D

Date: Nov 2025

Drawing No. PL - 09

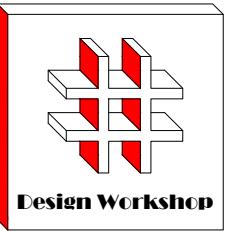

Design Workshop

Dimensions to be verified on site
DO NOT SCALE FROM THIS DRAWING.
Any areas indicated on this drawing are for guidance only. No responsibility is taken for their accuracy.

This drawing is the property of **Design Workshop Consultant Ltd**. Copyright is reserved by them and the drawing is issued on the condition that it is not copied, reproduced, retained or disclosed to any unauthorized person, either wholly or in part without the consent in writing of **Design Workshop Consultant Ltd**.

Site Address:

124, Harlington Road,
Uxbridge
UB8 3EY

Title:


Proposed Section



Scale: 1:50

Paper Size: A3

Rev	Date	Comments

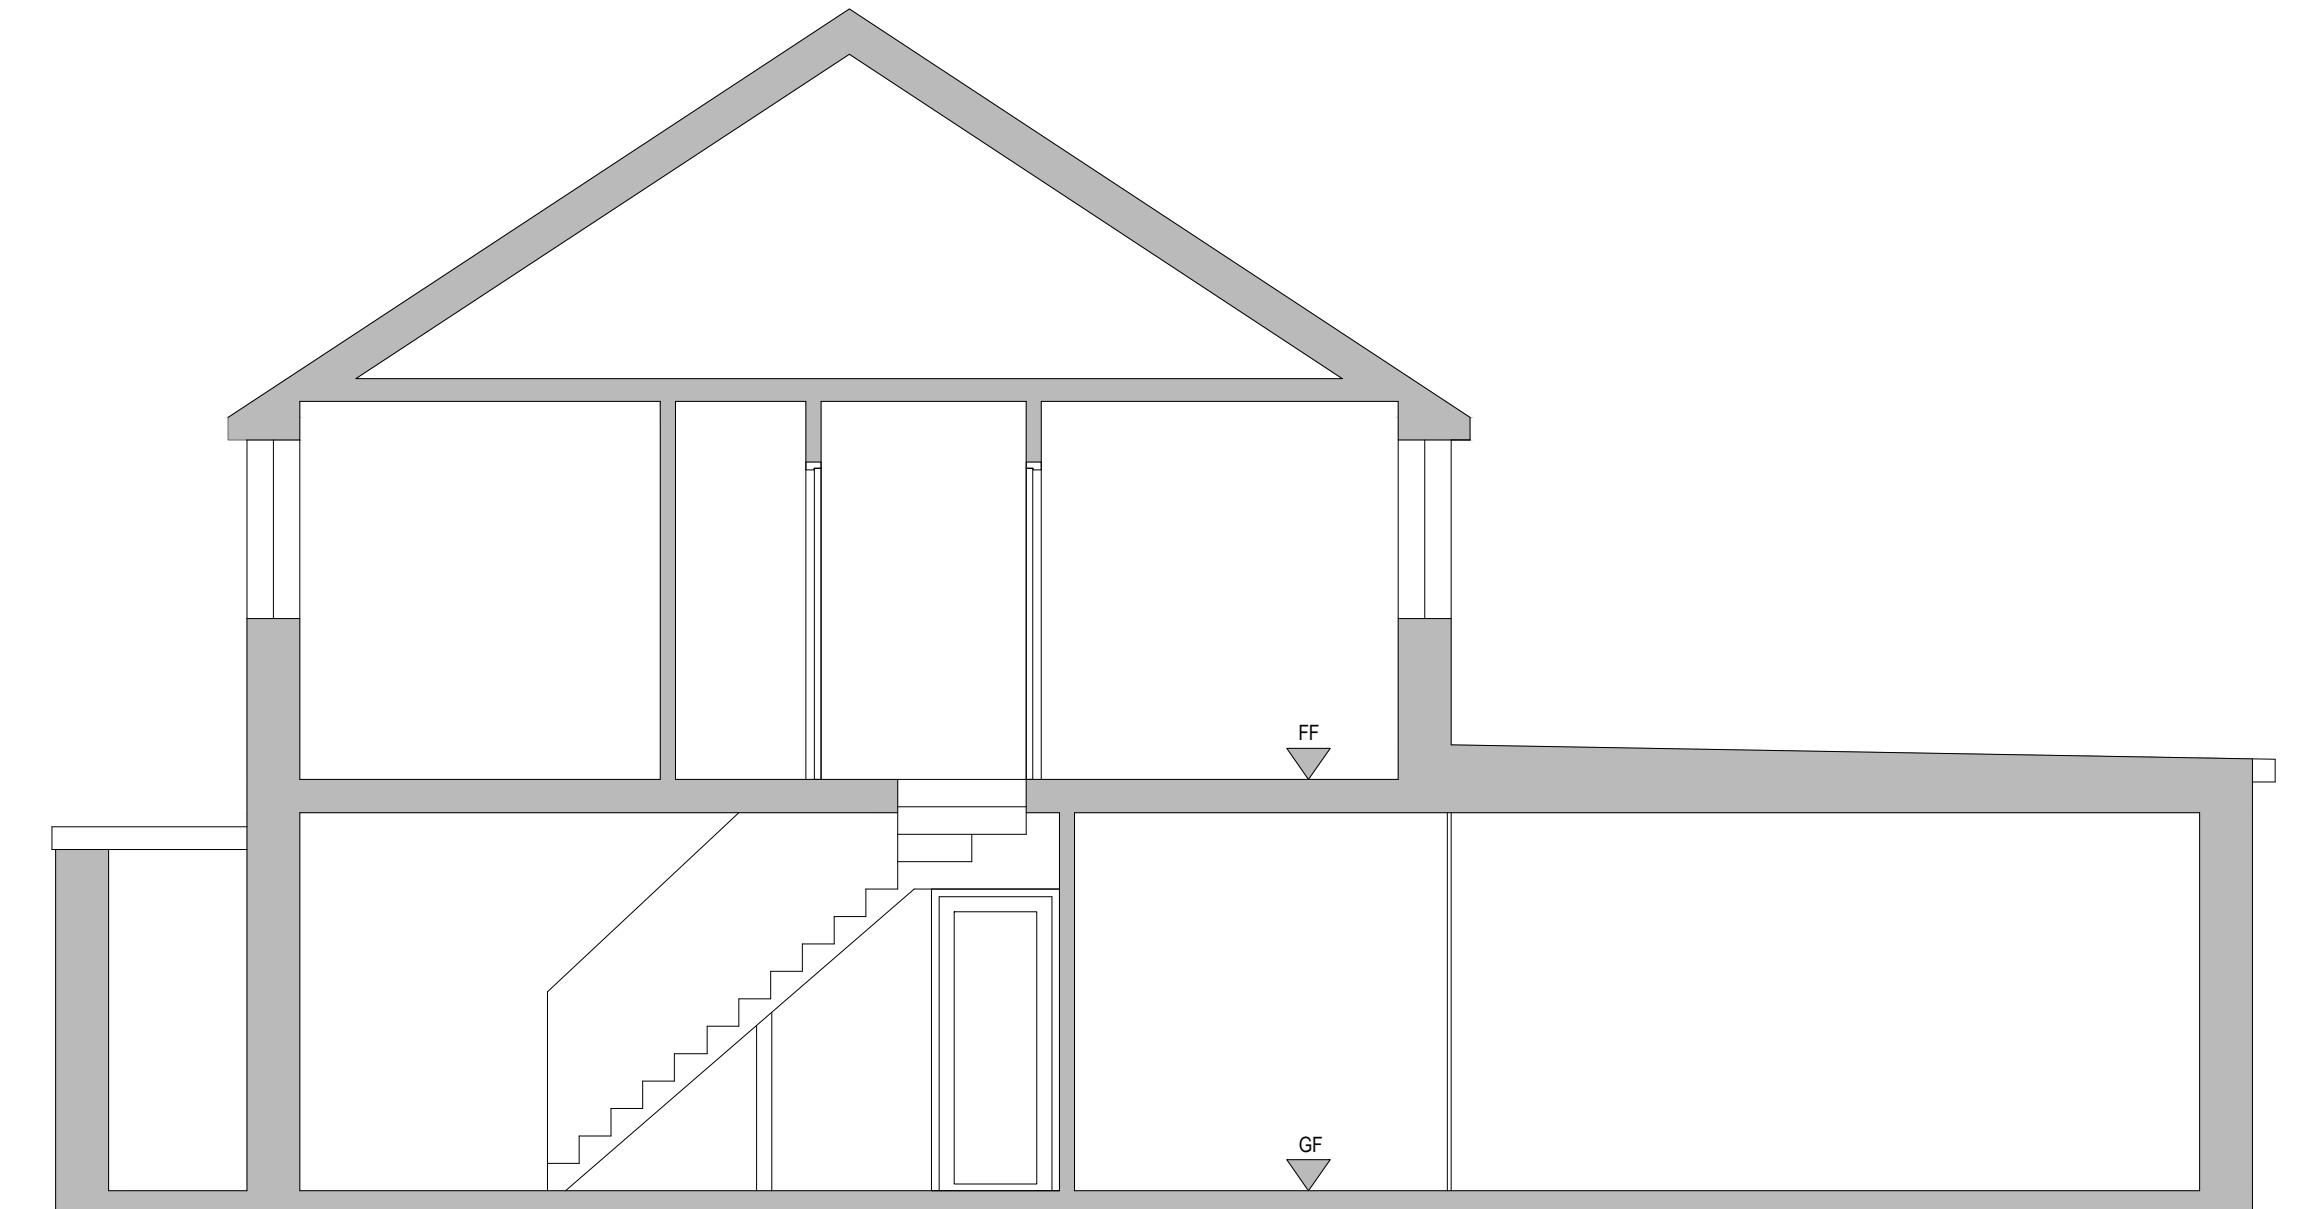

Proposed Section

0 0.5 1.0 1.5 2.0 2.5
metres 1:50 scale

Drawn By: VG

Job Ref: 25144D

Date: Nov 2025

Drawing No. PL - 10