


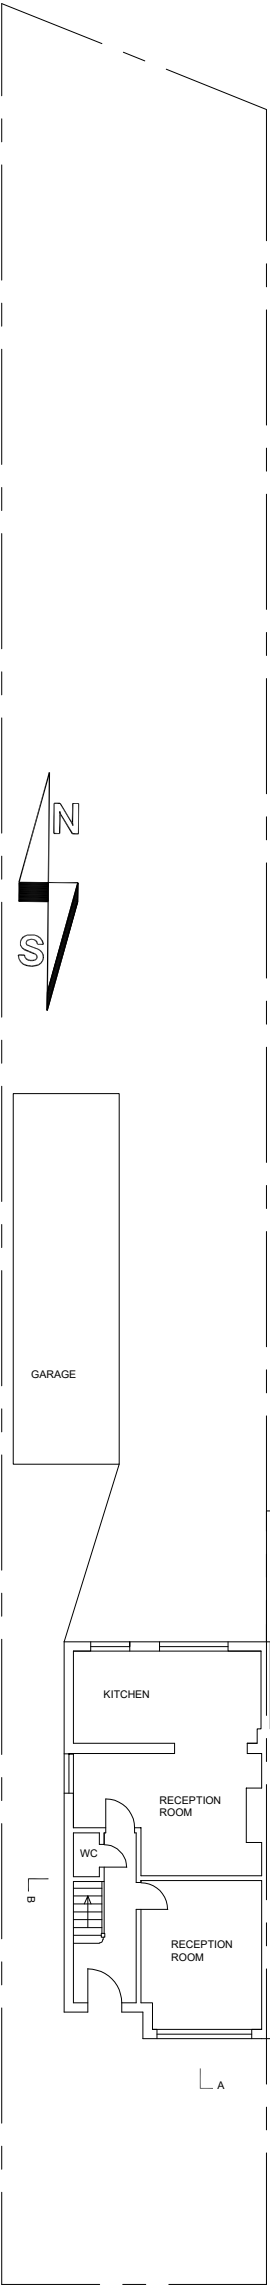


BLOCK PLAN
1:500



SITE PLAN
1:1250



BLOCK PLAN
1:500

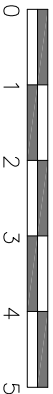

Drawings and calculations are to be approved by Building Control prior to the commencement of any work. No responsibility will be taken by the design team without the written approval by the Local Authority or an approved inspector.

TITLE		ADDRESS	
SURVEY DRAWINGS		19 SUSSEX ROAD	
CLIENT		LONDON & DISTRICT HOUSING Ltd.	
SCALE		1:100 @ A3	DATE
DRAWING NO.		220626/01	REV.
Tel: 07970 647 449		Fax: 020 8963 9991	
urlondon@aol.com		Email:	