



0 1 2 3 4 5


GROUND FLOOR PLAN

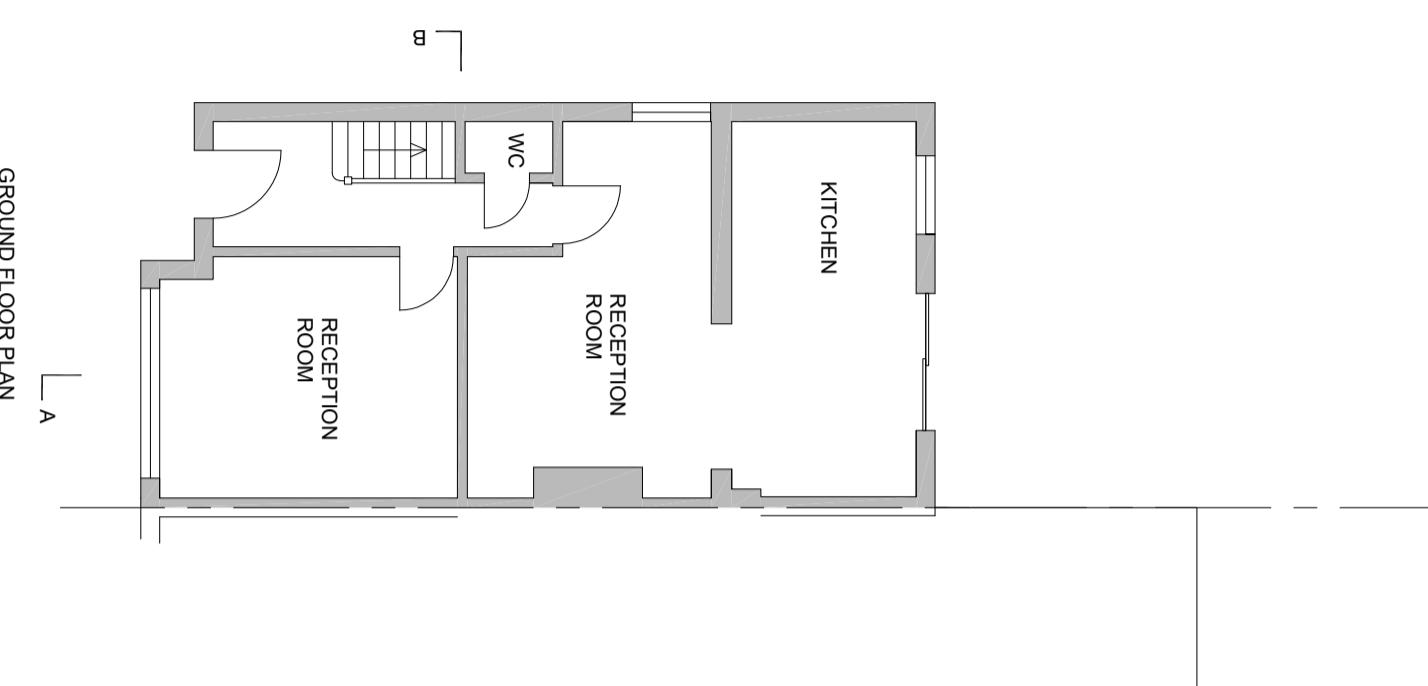

FIRST FLOOR PLAN

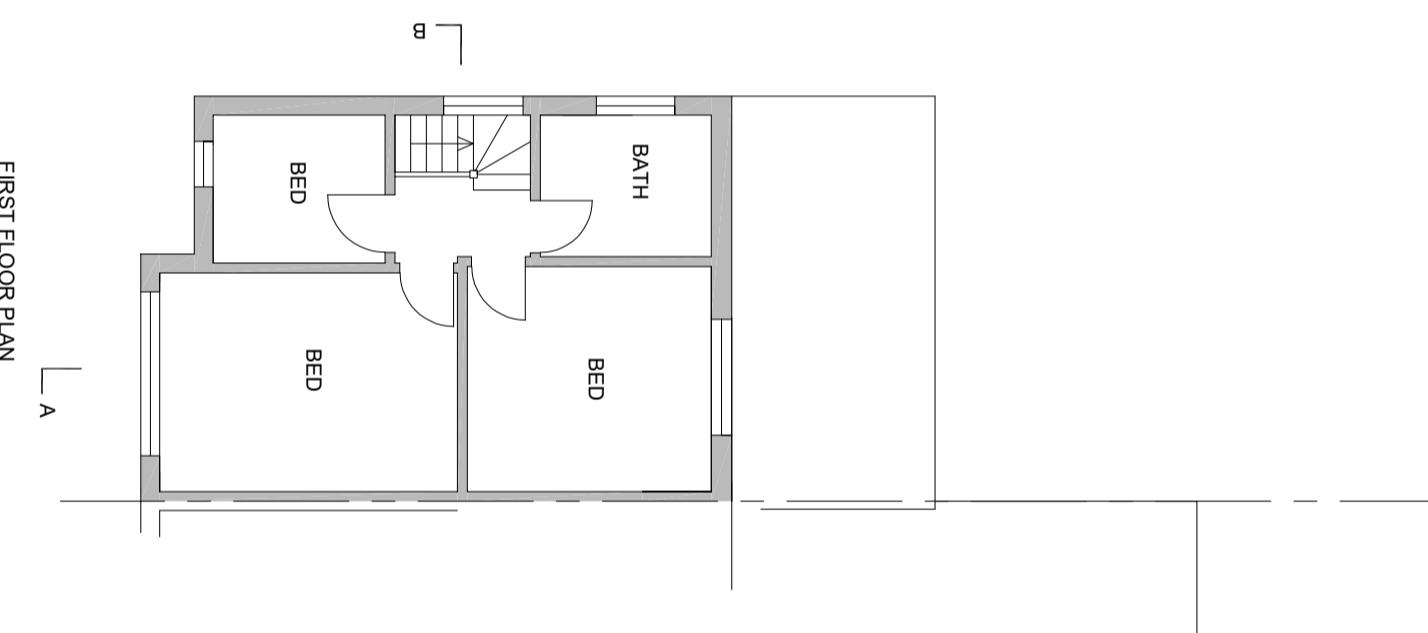

ROOF PLAN

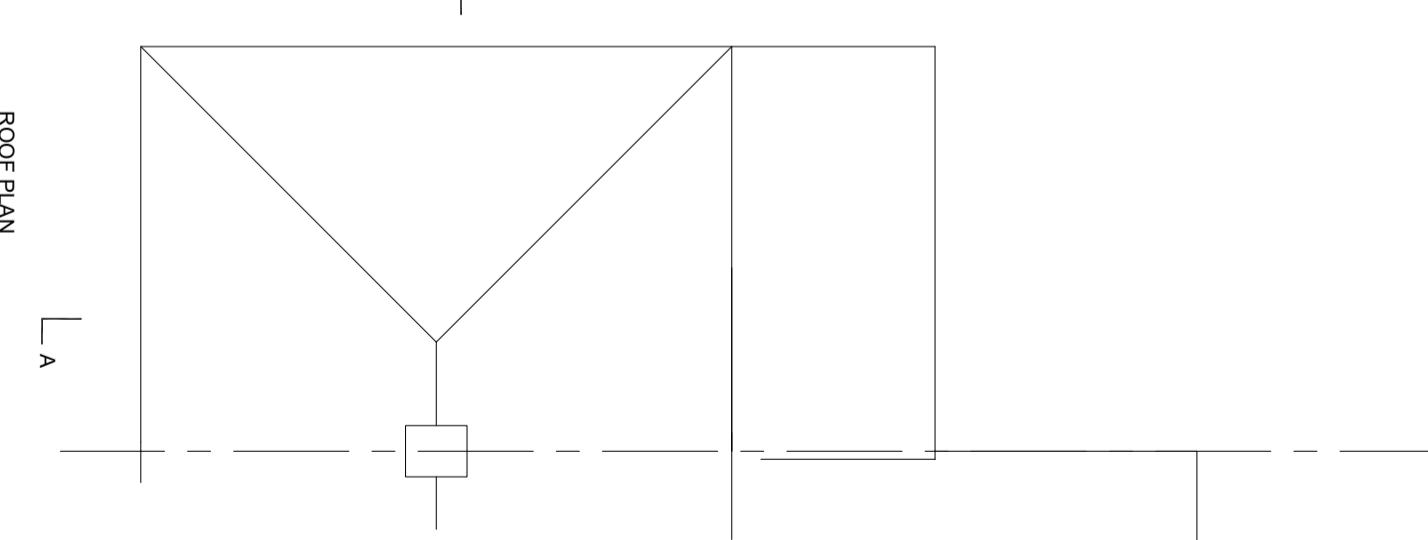

Drawings and calculations are to be approved by Building Control prior to the commencement of any work. No responsibility will be taken by the design team without the written approval by the Local Authority or an approved inspector.

TITLE		SURVEY DRAWINGS		ADDRESS	
				19 SUSSEX ROAD UB10 8PN	
SCALE	1:100 @ A3	DRAWING NO.	220626/02	DATE	JUNE 2022
				REV.	