


PP-PROPOSED NORTH SIDE ELEVATION

1 : 50




PP-PROPOSED FRONT ELEVATION

1 : 50

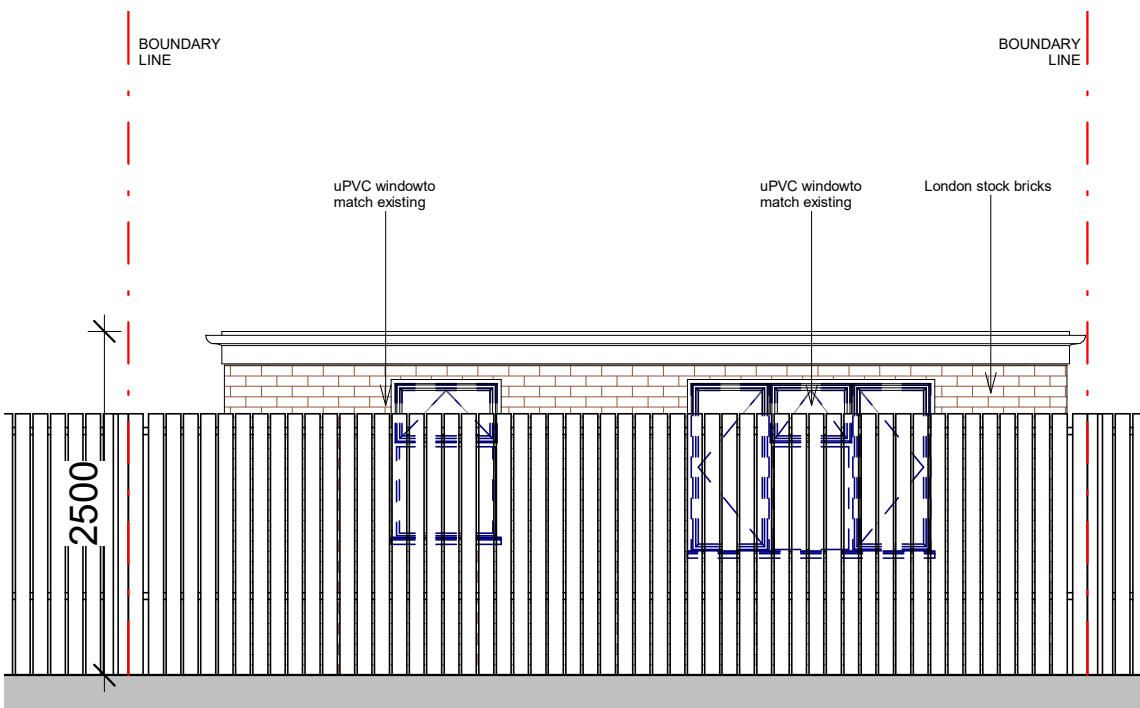

PP-PROPOSED REAR ELEVATION

1 : 50

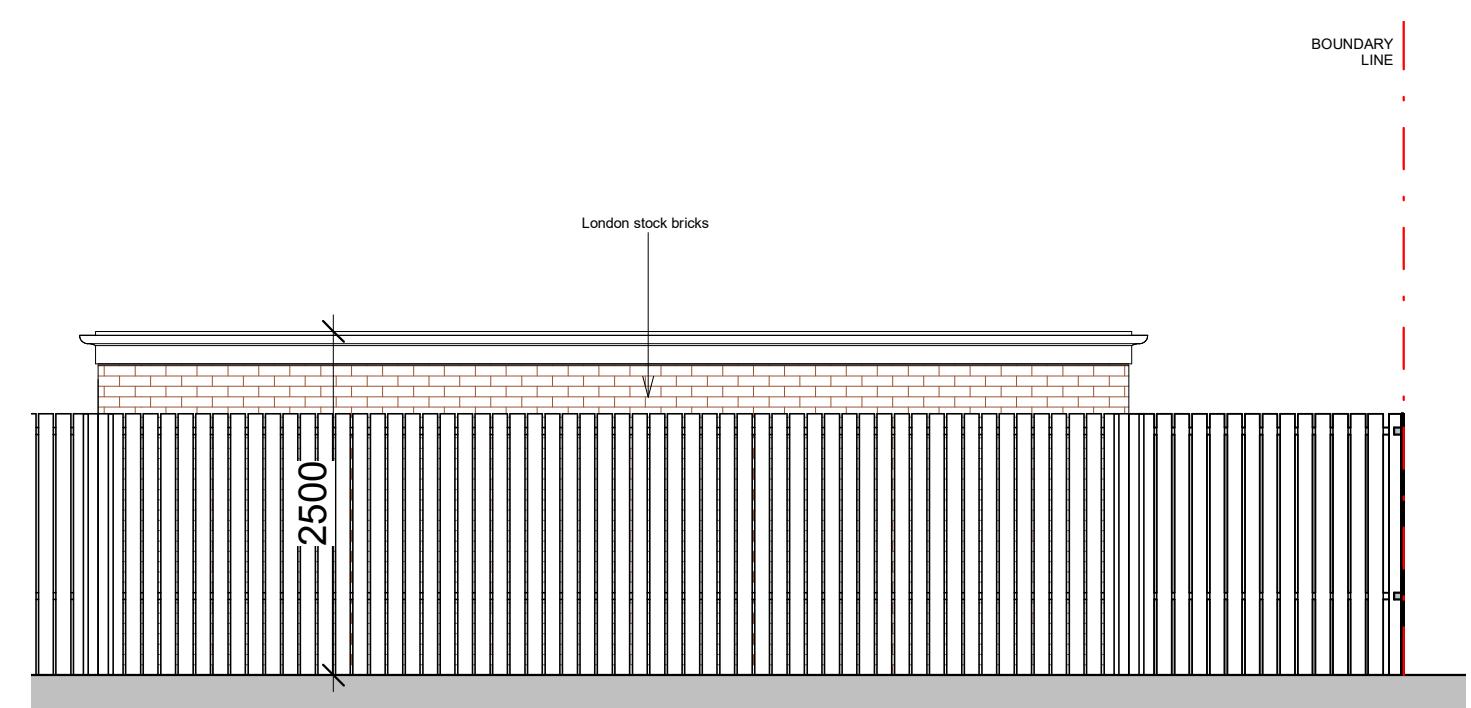

PP-PROPOSED SOUTH SIDE ELEVATION

1 : 50

CLIENT

ABDUL JABBAR

REV DATE NOTES

THESE DRAWINGS WILL BE RECONCILED WITH UPPAL DESIGN QUOTATION. DRAWINGS TO BE READ IN CONJUNCTION WITH RELEVANT DRAWING AND SPECS. FIGURED DIMENSIONS FOR PLANNING AND BUILDING CONTROL APPROVALS ONLY. DIMENSIONS SHOULD NOT BE RELIED UPON FOR THE PURPOSES OF ORDERING MATERIALS OR PLACEMENT OF EXISTING OR NEW SERVICES. THE PROJECT MANAGER IS RESPONSIBLE FOR THE FINAL APPROVAL OF THE DRAWINGS. INTERNAL LAYOUTS ARE TO BE FINALIZED WITH PROJECT MANAGER ON SITE. THE PROJECT MANAGER WILL MAKE HIS OWN INITIAL ASSESSMENT OF DRAWINGS AND IT WILL BE NEEDED TO CONTACT US FOR ANY AMENDMENTS OR ALTERATIONS TO DRAWINGS IF REQUIRED AFTER HIS OWN SITE INVESTIGATION PRIOR TO COMMENCEMENT OF ANY BUILDING WORKS. DESIGN TEAM ACCEPT NO LIABILITY WHATSOEVER IF ANY ISSUES IN PROPOSED DESIGN NOT RAISED BY THE PROJECT MANAGER BEFORE COMMENCEMENT OF BUILDING WORKS. THE PROJECT MANAGER TO ORDER ALL STEEL WORKS AFTER SEEKING THE APPROVAL OF BUILDING CONTROL OFFICER. IN THE EVENT THAT A CONTRACTOR OTHER THAN UPPAL DESIGN IS APPOINTED TO EXECUTE THE WORKS, UPPAL DESIGN ACCEPT NO LIABILITY WHATSOEVER FOR THE SPECIFICATION, CALCULATION OR OTHER STRUCTURAL OR NON-STRUCTURAL INFORMATION AS IT SO EXISTS PERTAINING TO THE PROPOSED WORKS CONTAIN HEREWITHE.

PROJECT

57 GROSVENOR AVENUE, HAYES,  
UB4 8NN

DRAWING TITLE

PROPOSED ELEVATIONS

DRAWING NO.

PP-03

REV.


DATE

16-10-23

DRAWN

FU 1 : 50 @ A3

SCALE

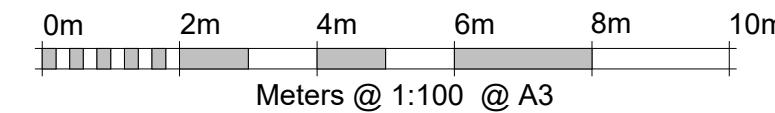

1 London Road Slough SL3 7RD  
Tel: +44-3301332883  
Email: uppaldb@gmail.com  
Web: www.uppaldb.co.uk