



**Existing Out-Building Floor Plan**

Scale 1:50

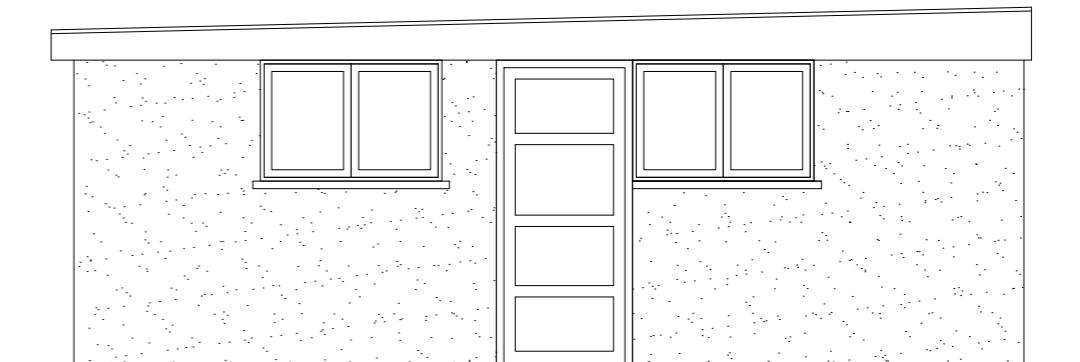


**Existing Front Elevation**

Scale 1:50

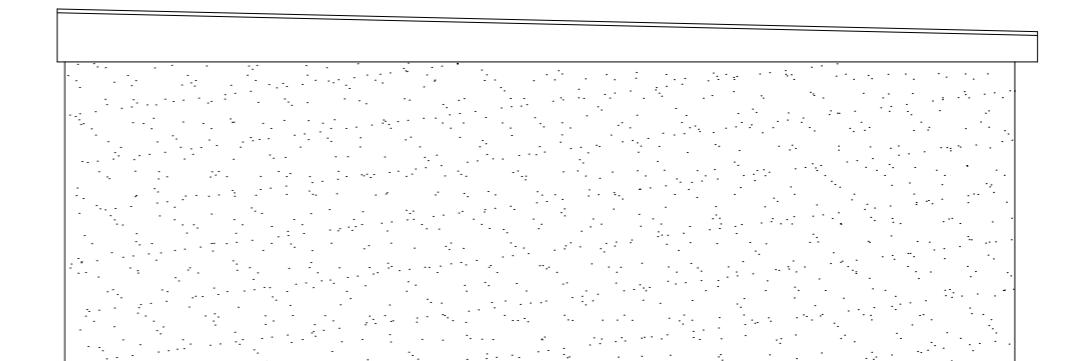


**Existing Rear Elevation**

Scale 1:50

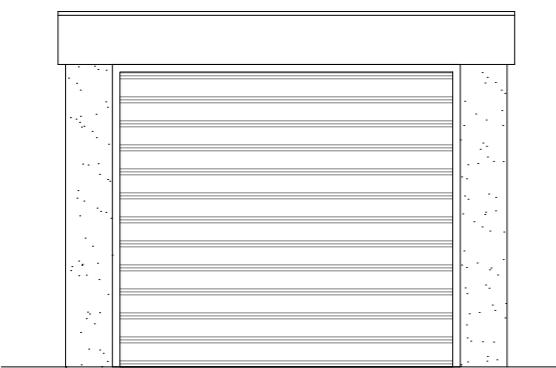

**Existing Side Elevation**

Scale 1:50

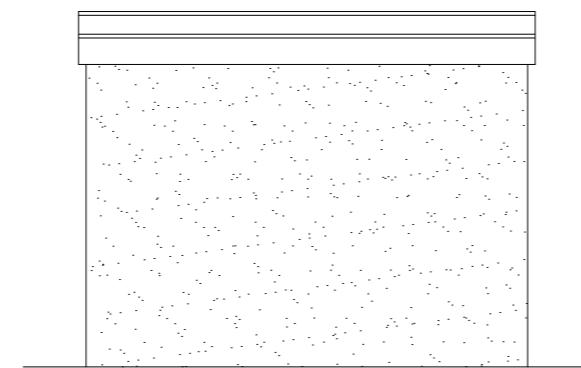

**Existing Side Elevation**

Scale 1:50

1:50  
0 1 2 3 4 5 Meter

GENERAL NOTES:  
 1. ALL DIMENSIONS ARE IN MILLIMETER.  
 2. VERIFY ALL DIMENSIONS AND CONDITIONS BEFORE BUILDING OR  
 STARTING CONSTRUCTION. NOTIFY THE DESIGNER IMMEDIATELY OF ANY  
 DISCREPANCY OR VARIATION.  
 3. ALL WORK TO COMPLY WITH CURRENT BUILDING REGULATIONS  
 AND CODES OF PRACTICE

Title:

## Existing Out-Building Floor Plan & Elevations

Site Address  
12 Swanage Waye  
Hayes  
Middx.  
UB4 0NX

Scale: 1:50 @A3  
Date: 12/05/2025  
Drawing No.:  
2025/060 -01  
Drawn By:  
FP

Revision Date:  
\_\_\_\_\_  
\_\_\_\_\_  
\_\_\_\_\_  
e:mail -  
faluckpatel@yahoo.com  
(M) +44 (0) 7871 466 254

