


1 Approved Planning Permission Ground Floor Plan  
Scale: 1:50

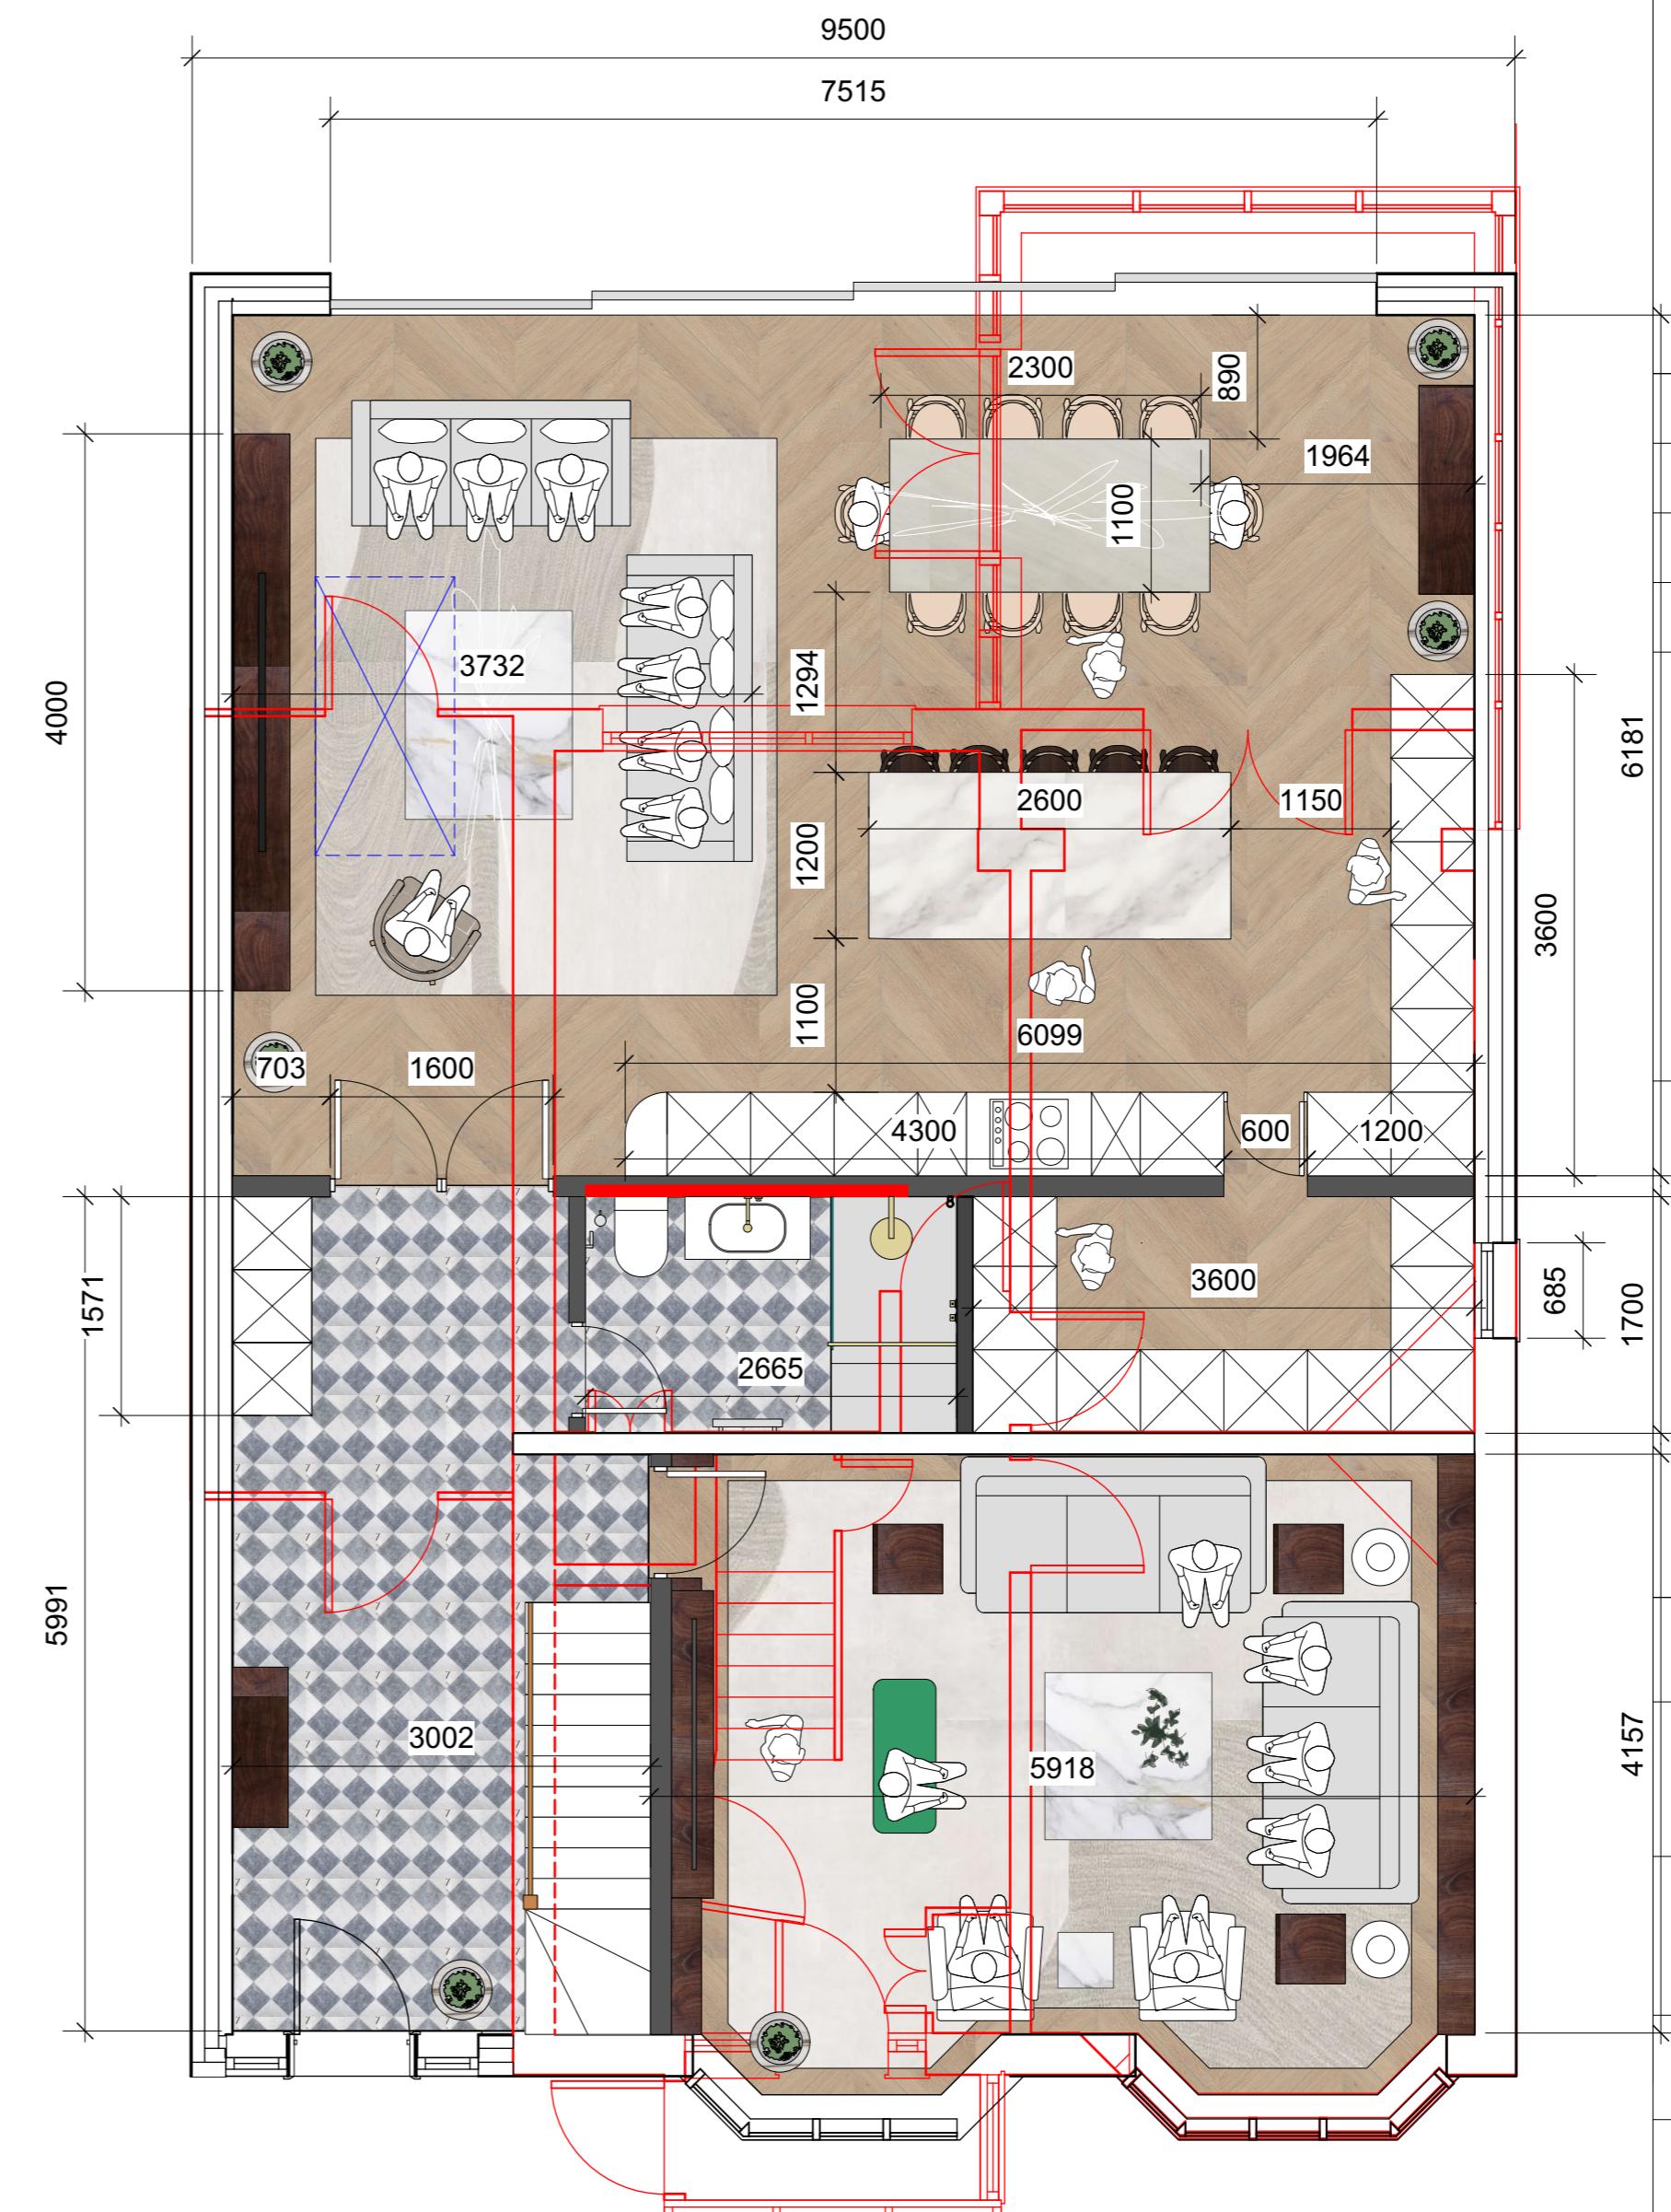

1 PROPOSED GROUND FLOOR PLAN  
Scale: 1:50

0 1000 2000 3000  
SCALE:

KEY:

- ALL NEW EXTERNAL WALLS TO BE 350MM & NEW INTERNAL WALLS TO BE 120MM
- INTERNAL WALLS TO BE DEMOLISHED
- WALL TO BE BUILT OUT TO HOUSE WALL MOUNTED FIXTURES OR ALCOVES

REV	DESCRIPTION	BY	DATE
<b>DRAWING STATUS</b>			
	FOR DISCUSSION		
	FOR COSTING ONLY		
	FOR DESIGN INTENT ONLY		
<b>NOTES:</b>			
	ALL EXTERNAL WINDOWS AND DOORS TO BE DOUBLE GLAZED <b>SPEC AND FINISH TBC</b>		
	UNDER FLOOR HEATING TO BE INSTALLED WITHIN NEW EXTENSION		
	SMOKE DETECTORS TO BE INSTALLED WITHIN ENTIRE GROUND FLOOR		
<b>NEXT CHAPTER</b>			
LONDON, TW7 4LN			
T +44 (0) 798 487 2957			
WWW.NEXTCHAPTERDESIGN.CO.UK			
<b>CLIENT</b> MR & MRS GARG			
<b>PROJECT</b> 112 SWAKELEYS ROAD			
<b>DESCRIPTION</b> GROUND FLOOR PLAN APPROVED & PROPOSED			
SCALE	DRAWN BY	DATE	
1:50	RJ	17.12.23	
DRAWING NO.	REVISION		
100_20	X		
<b>NOTE:</b> DRAWINGS ARE FOR PLANNING PERMISSION ONLY			
CONTRACTOR TO ENSURE ALL MATERIALS USED AND ELECTRICAL WORK COMPLIES WITH LOCAL AUTHORITY REGULATIONS.			
STRUCTURAL ENGINEER MUST BE EMPLOYED WHERE APPLICABLE.			
DO NOT SCALE OFF DRAWING. ALL DIMENSIONS TO BE VERIFIED ON SITE. ALL WORKS ARE TO COMPLY WITH CURRENT BUILDING REGULATIONS			
THIS DRAWING IS THE COPYRIGHT OF NEXT CHAPTER DESIGN. THIS DRAWING CANNOT BE COPIED, REPRODUCED, RETAINED OR DISCLOSED TO ANY UNAUTHORISED PERSON.			