


1 PROPOSED GROUND FLOOR PLAN
Scale: 1:50

0 1000 2000 3000

SCALE:

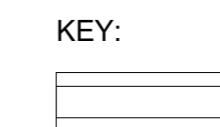

ALL NEW EXTERNAL WALLS TO BE
350MM & NEW INTERNAL WALLS
TO BE 120MM



INTERNAL WALLS TO
BE DEMOLISHED



WALL TO BE BUILT OUT TO
HOUSE WALL MOUNTED
FIXTURES OR ALCOVES

REV	DESCRIPTION	BY	DATE
DRAWING STATUS			
FOR DISCUSSION			
FOR COSTING ONLY			
FOR DESIGN INTENT ONLY			
NOTES:			
ALL EXTERNAL WINDOWS AND DOORS TO BE DOUBLE GLAZED SPEC AND FINISH TBC			
UNDER FLOOR HEATING TO BE INSTALLED WITHIN NEW EXTENSION			
SMOKE DETECTORS TO BE INSTALLED WITHIN ENTIRE GROUND FLOOR			
NEXT CHAPTER			
LONDON, TW7 4LN			
T +44 (0) 798 487 2957			
WWW.NEXTCHAPTERDESIGN.CO.UK			
CLIENT MR & MRS GARG			
PROJECT 112 SWAKELEYS ROAD			
DESCRIPTION GROUND FLOOR PLAN			
SCALE	DRAWN BY	DATE	
1.50	RJ	17.12.23	
DRAWING NO.	REVISION		
100_20	X		
NOTE: DRAWINGS ARE FOR PLANNING PERMISSION ONLY			
CONTRACTOR TO ENSURE ALL MATERIALS USED AND ELECTRICAL WORK COMPLIES WITH LOCAL AUTHORITY REGULATIONS.			
STRUCTURAL ENGINEER MUST BE EMPLOYED WHERE APPLICABLE.			
DO NOT SCALE OFF DRAWING. ALL DIMENSIONS TO BE VERIFIED ON SITE. ALL WORKS ARE TO COMPLY WITH CURRENT BUILDING REGULATIONS			
THIS DRAWING IS THE COPYRIGHT OF NEXT CHAPTER DESIGN. THIS DRAWING CANNOT BE COPIED, REPRODUCED, RETAINED OR DISCLOSED TO ANY UNAUTHORISED PERSON.			

REV	DESCRIPTION	BY	DATE
DRAWING STATUS			
	FOR DISCUSSION		
	FOR COSTING ONLY		
	FOR DESIGN INTENT ONLY		

NOTES:
ALL EXTERNAL WINDOWS AND DOORS TO BE DOUBLE GLAZED SPEC AND FINISH TBC
UNDER FLOOR HEATING TO BE INSTALLED WITHIN NEW EXTENSION
SMOKE DETECTORS TO BE INSTALLED WITHIN ENTIRE GROUND FLOOR

**NEXT
CHAPTER**

LONDON, TW7 4LN
T +44 (0) 798 487 2957
WWW.NEXTCHAPTERDESIGN.CO.UK

CLIENT
MR & MRS GARG

PROJECT
112 SWAKELEYS ROAD

DESCRIPTION
PROPOSED
FIRST FLOOR PLAN

SCALE DRAWN BY DATE
1.50 RJ 17.12.23

DRAWING NO. **REVISION**
100_05 X


NOTE:
DRAWINGS ARE FOR PLANNING PERMISSION ONLY

CONTRACTOR TO ENSURE ALL MATERIALS USED AND
ELECTRICAL WORK COMPLIES WITH LOCAL
AUTHORITY REGULATIONS.

STRUCTURAL ENGINEER MUST BE EMPLOYED
WHERE APPLICABLE.

DO NOT SCALE OFF DRAWING. ALL DIMENSIONS
TO BE VERIFIED ON SITE. ALL WORKS ARE TO COMPLY WITH
CURRENT BUILDING REGULATIONS.

THIS DRAWING IS THE COPYRIGHT OF NEXT CHAPTER DESIGN.
THIS DRAWING CANNOT BE COPIED, REPRODUCED, RETAINED
OR DISCLOSED TO ANY UNAUTHORISED PERSON.

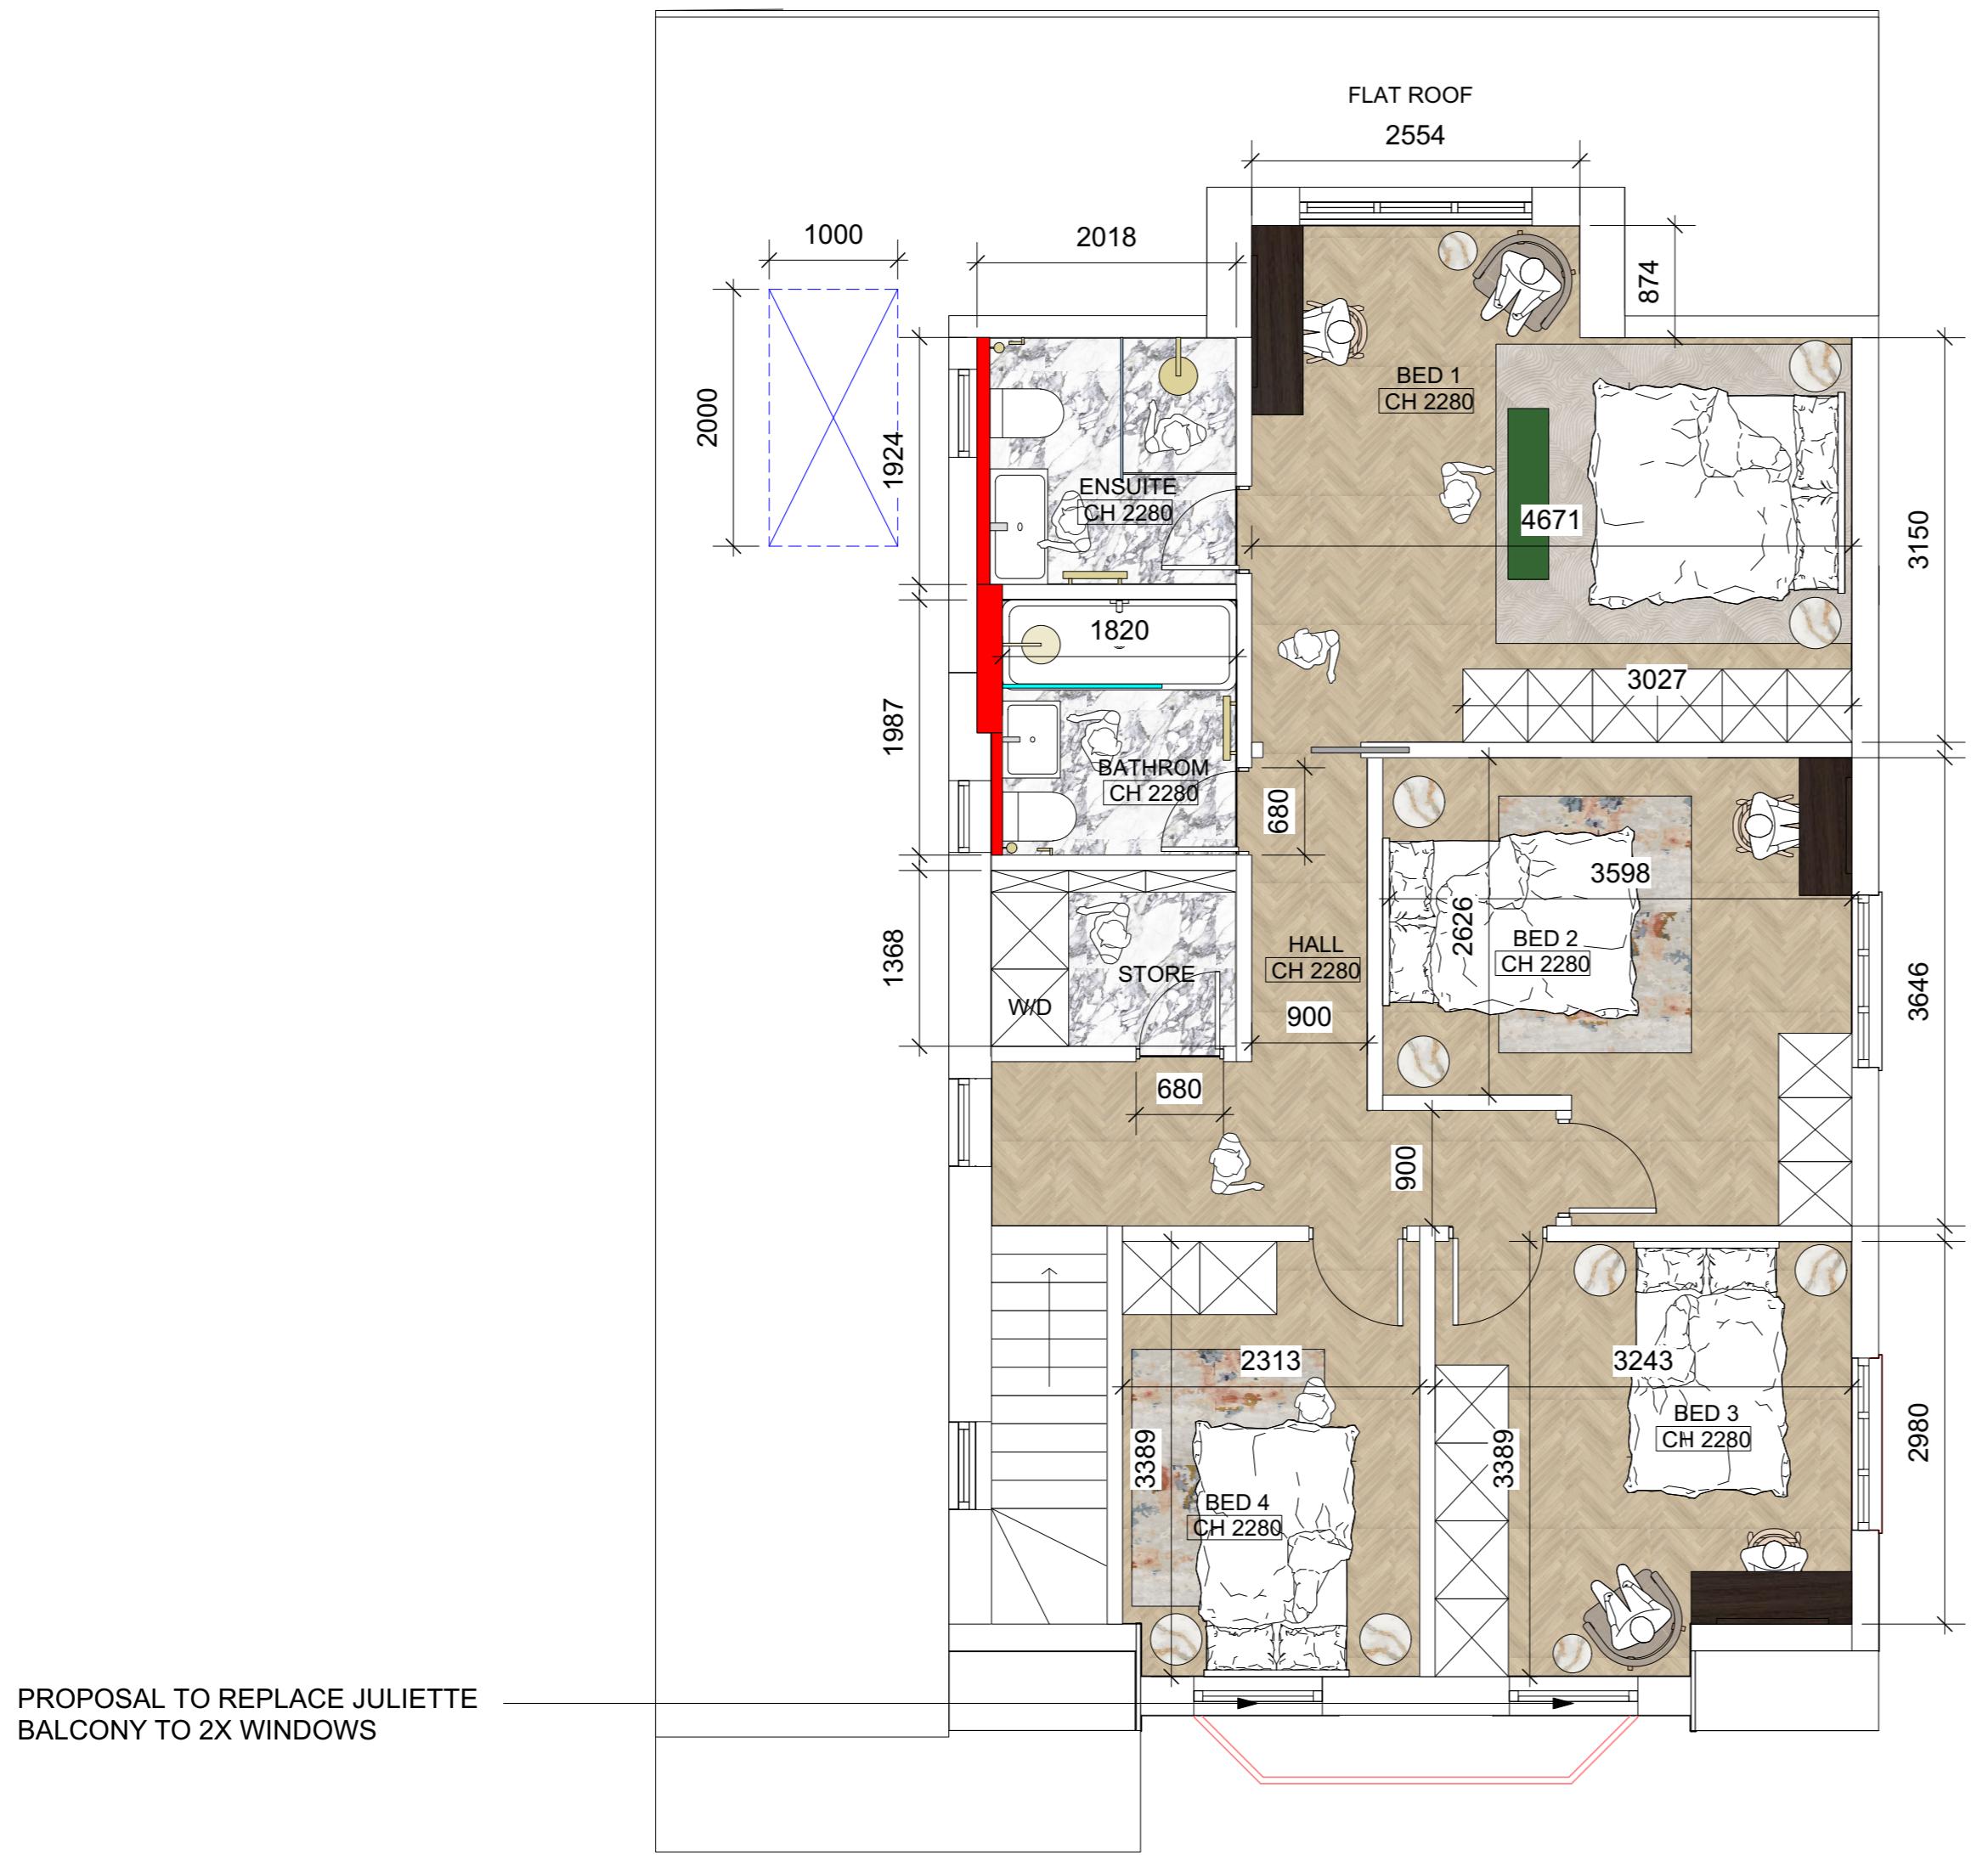

BED 1 : 16.9 SQM - DOUBLE BED ROOM

BED 2 : 11.8 SQM - DOUBLE BED ROOM

BED 3 : 10.58 SQM - SINGLE BED ROOM

BED 4 : 7.78SQM - SINGLE BED ROOM

REV	DESCRIPTION	BY	DATE
DRAWING STATUS			
FOR DISCUSSION			
FOR COSTING ONLY			
FOR DESIGN INTENT ONLY			

NOTES:

ALL EXTERNAL WINDOWS AND DOORS TO BE DOUBLE GLAZED **SPEC AND FINISH TBC**
 UNDER FLOOR HEATING TO BE INSTALLED WITHIN NEW EXTENSION
SMOKE DETECTORS TO BE INSTALLED WITHIN ENTIRE GROUND FLOOR

NEXT CHAPTER

LONDON, TW7 4LN
 T +44 (0) 798 487 2957
WWW.NEXTCHAPTERDESIGN.CO.UK

CLIENT
 MR & MRS GARG

PROJECT
 112 SWAKELEYS ROAD

DESCRIPTION
 PROPOSED FRONT & REAR ELEVATION

SCALE 1.50 **DRAWN BY** RJ **DATE** 17.12.23

DRAWING NO. 100_08 **REVISION** X

NOTE:
 DRAWINGS ARE FOR PLANNING PERMISSION ONLY
 CONTRACTOR TO ENSURE ALL MATERIALS USED AND ELECTRICAL WORK COMPLIES WITH LOCAL AUTHORITY REGULATIONS.


STRUCTURAL ENGINEER MUST BE EMPLOYED WHERE APPLICABLE.

DO NOT SCALE OFF DRAWING. ALL DIMENSIONS TO BE VERIFIED ON SITE. ALL WORKS ARE TO COMPLY WITH CURRENT BUILDING REGULATIONS.


THIS DRAWING IS THE COPYRIGHT OF NEXT CHAPTER DESIGN.
 THIS DRAWING CANNOT BE COPIED, REPRODUCED, RETAINED OR DISCLOSED TO ANY UNAUTHORISED PERSON.




1 PROPOSED Front Elevation
 Scale: 1:50

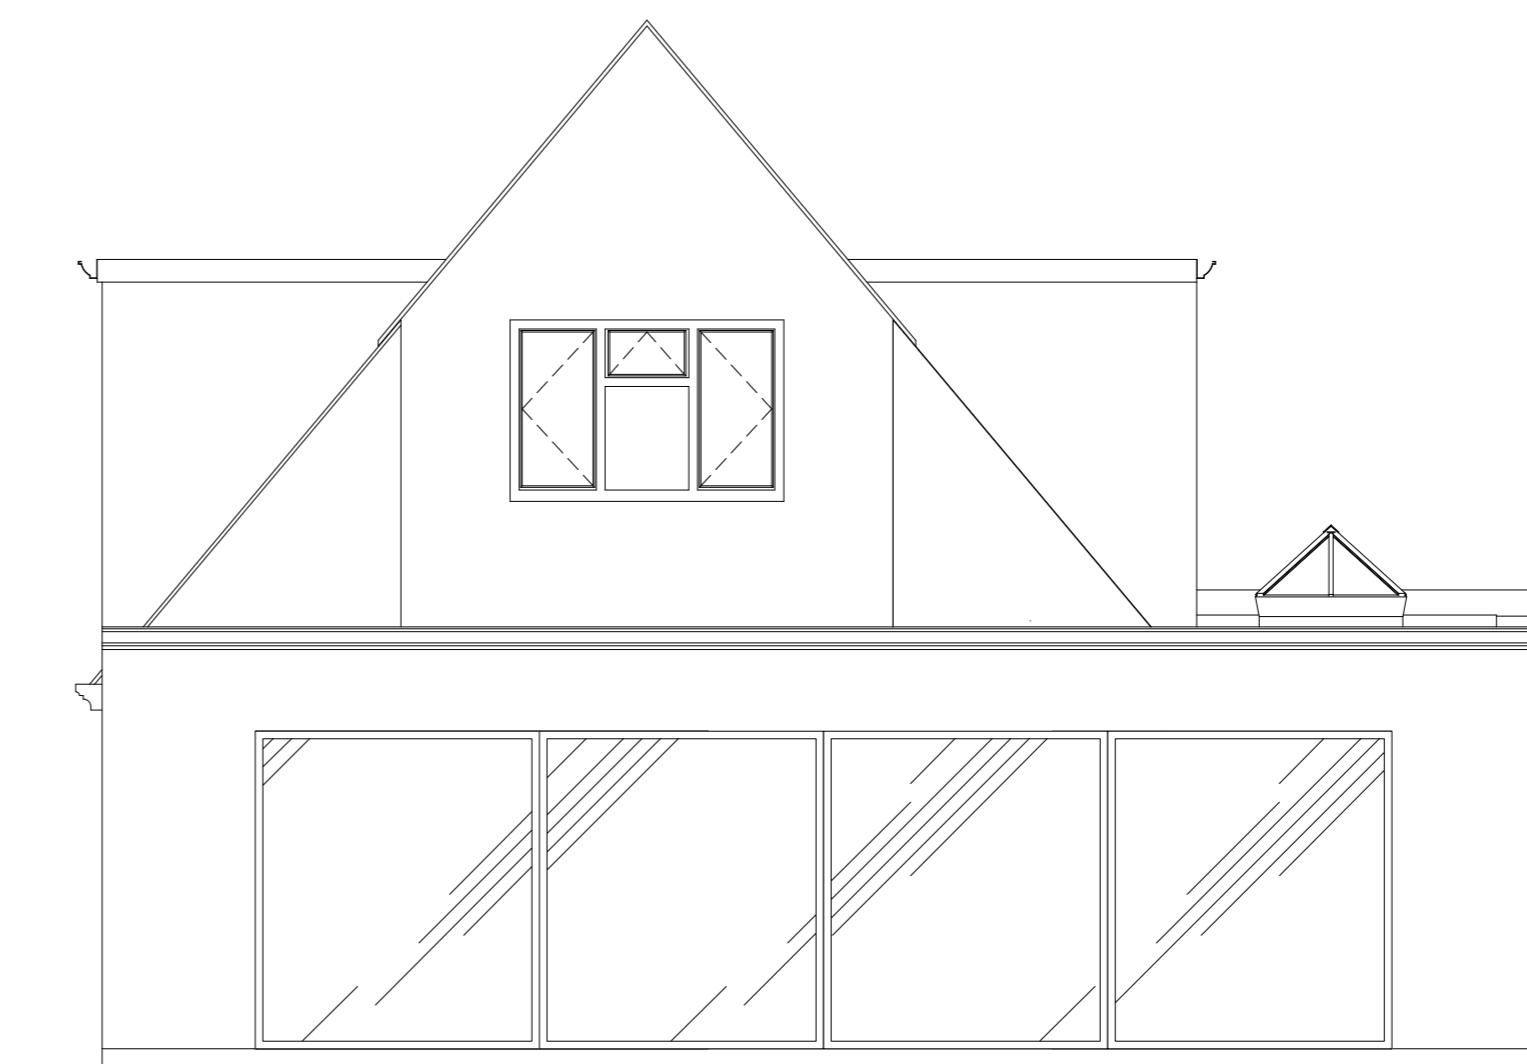


2 PROPOSED Rear Elevation
 Scale: 1:50

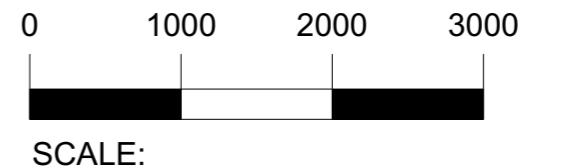

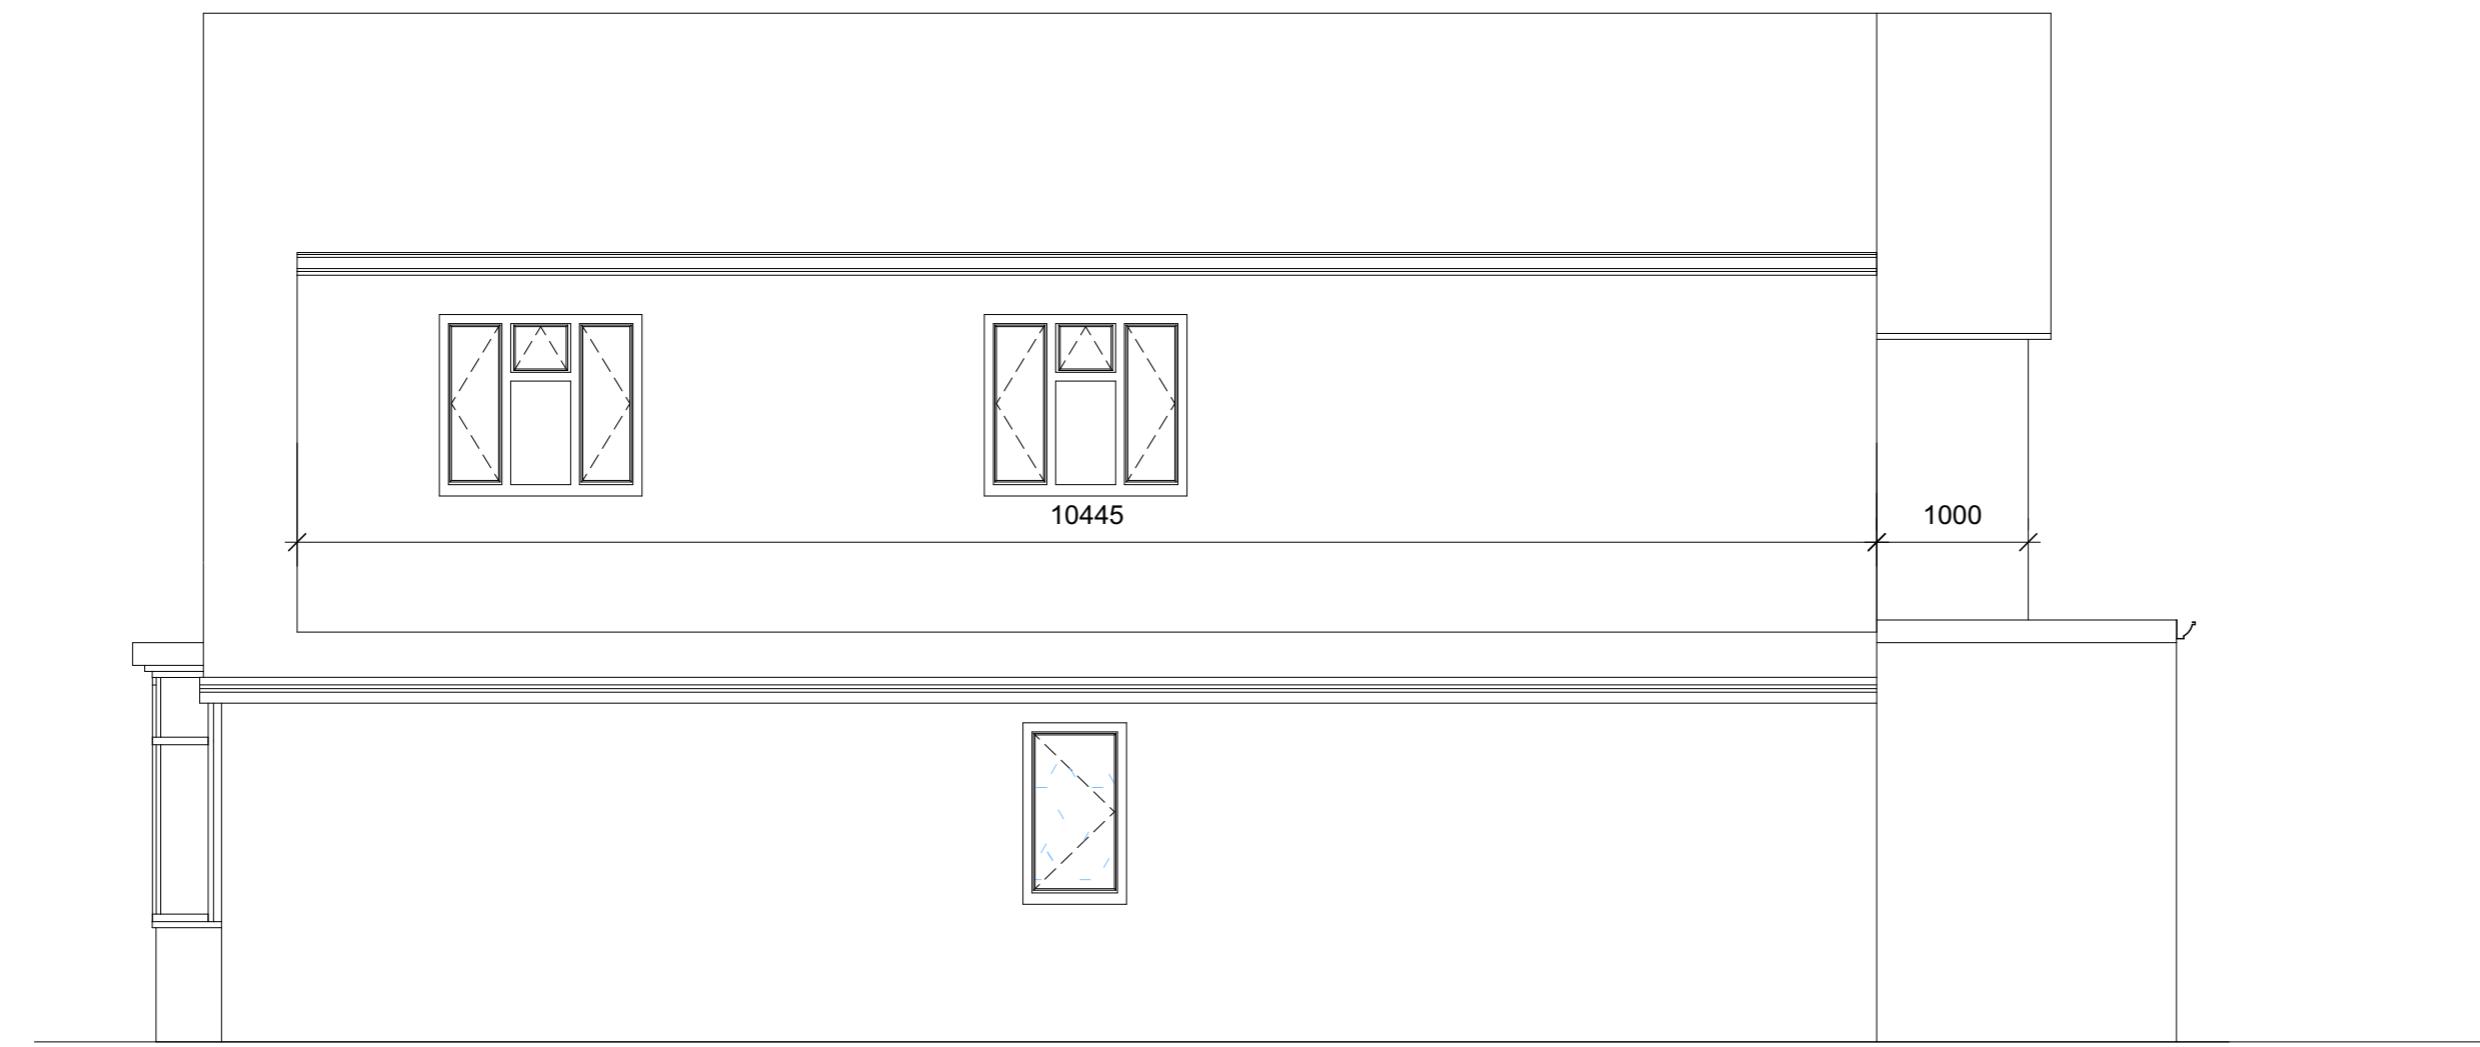


1 PROPOSED Right Elevation
Scale: 1:50

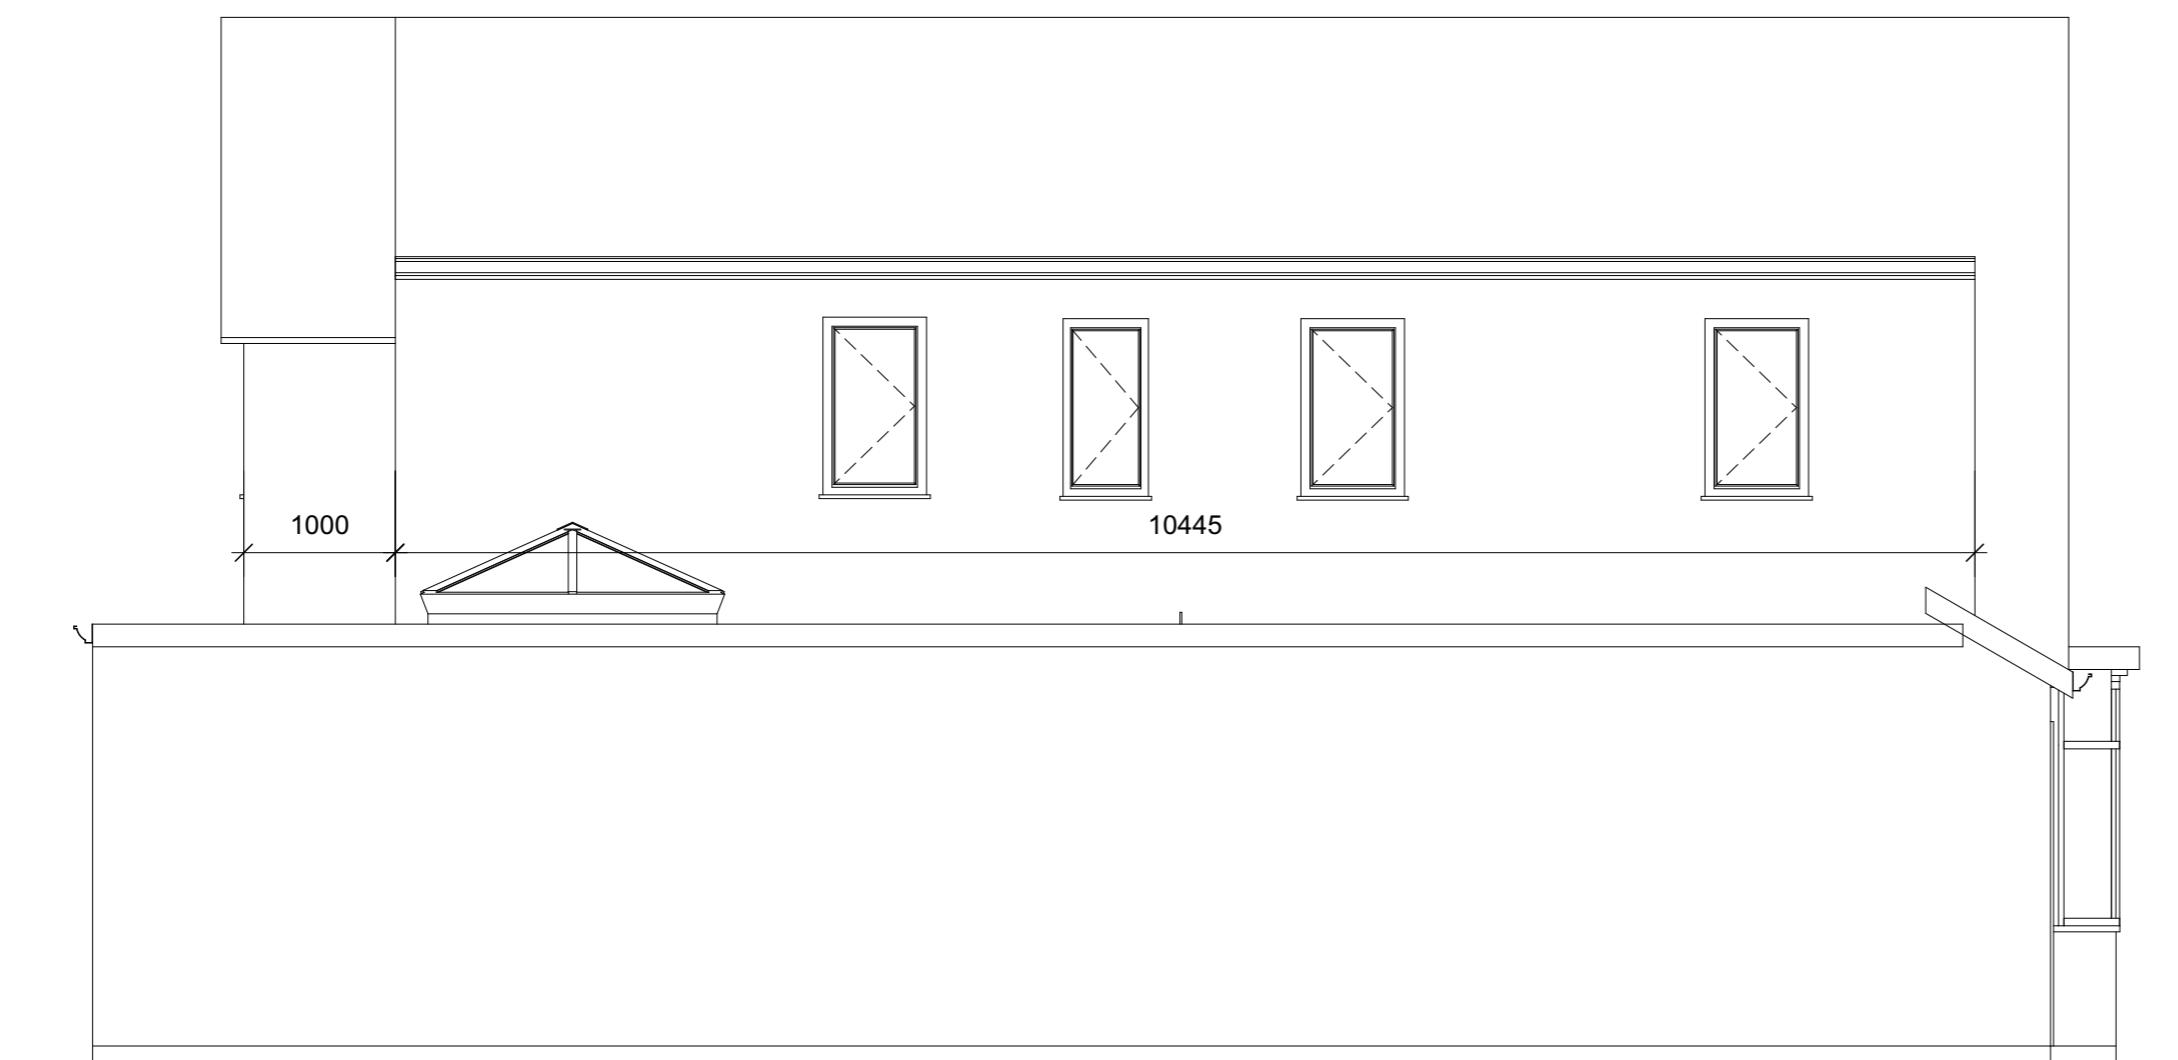

2 PROPOSED Left Elevation
Scale: 1:50

0 1000 2000 3000
SCALE:

REV	DESCRIPTION	BY	DATE
DRAWING STATUS			
FOR DISCUSSION			
FOR COSTING ONLY			
FOR DESIGN INTENT ONLY			
NOTES:			
ALL EXTERNAL WINDOWS AND DOORS TO BE DOUBLE GLAZED SPEC AND FINISH TBC			
UNDER FLOOR HEATING TO BE INSTALLED WITHIN NEW EXTENSION			
SMOKE DETECTORS TO BE INSTALLED WITHIN ENTIRE GROUND FLOOR			
NEXT CHAPTER			
LONDON, TW7 4LN			
T +44 (0) 798 487 2957			
WWW.NEXTCHAPTERDESIGN.CO.UK			
CLIENT MR & MRS GARG			
PROJECT 112 SWAKELEYS ROAD			
DESCRIPTION PROPOSED RIGHT & LEFT ELEVATION			
SCALE	DRAWN BY	DATE	
1.50	RJ	17.12.23	
DRAWING NO.	REVISION		
100_09	X		
NOTE: DRAWINGS ARE FOR PLANNING PERMISSION ONLY			
CONTRACTOR TO ENSURE ALL MATERIALS USED AND ELECTRICAL WORK COMPLIES WITH LOCAL AUTHORITY REGULATIONS.			
STRUCTURAL ENGINEER MUST BE EMPLOYED WHERE APPLICABLE.			
DO NOT SCALE OFF DRAWING. ALL DIMENSIONS TO BE VERIFIED ON SITE. ALL WORKS ARE TO COMPLY WITH CURRENT BUILDING REGULATIONS.			
THIS DRAWING IS THE COPYRIGHT OF NEXT CHAPTER DESIGN. THIS DRAWING CANNOT BE COPIED, REPRODUCED, RETAINED OR DISCLOSED TO ANY UNAUTHORISED PERSON.			

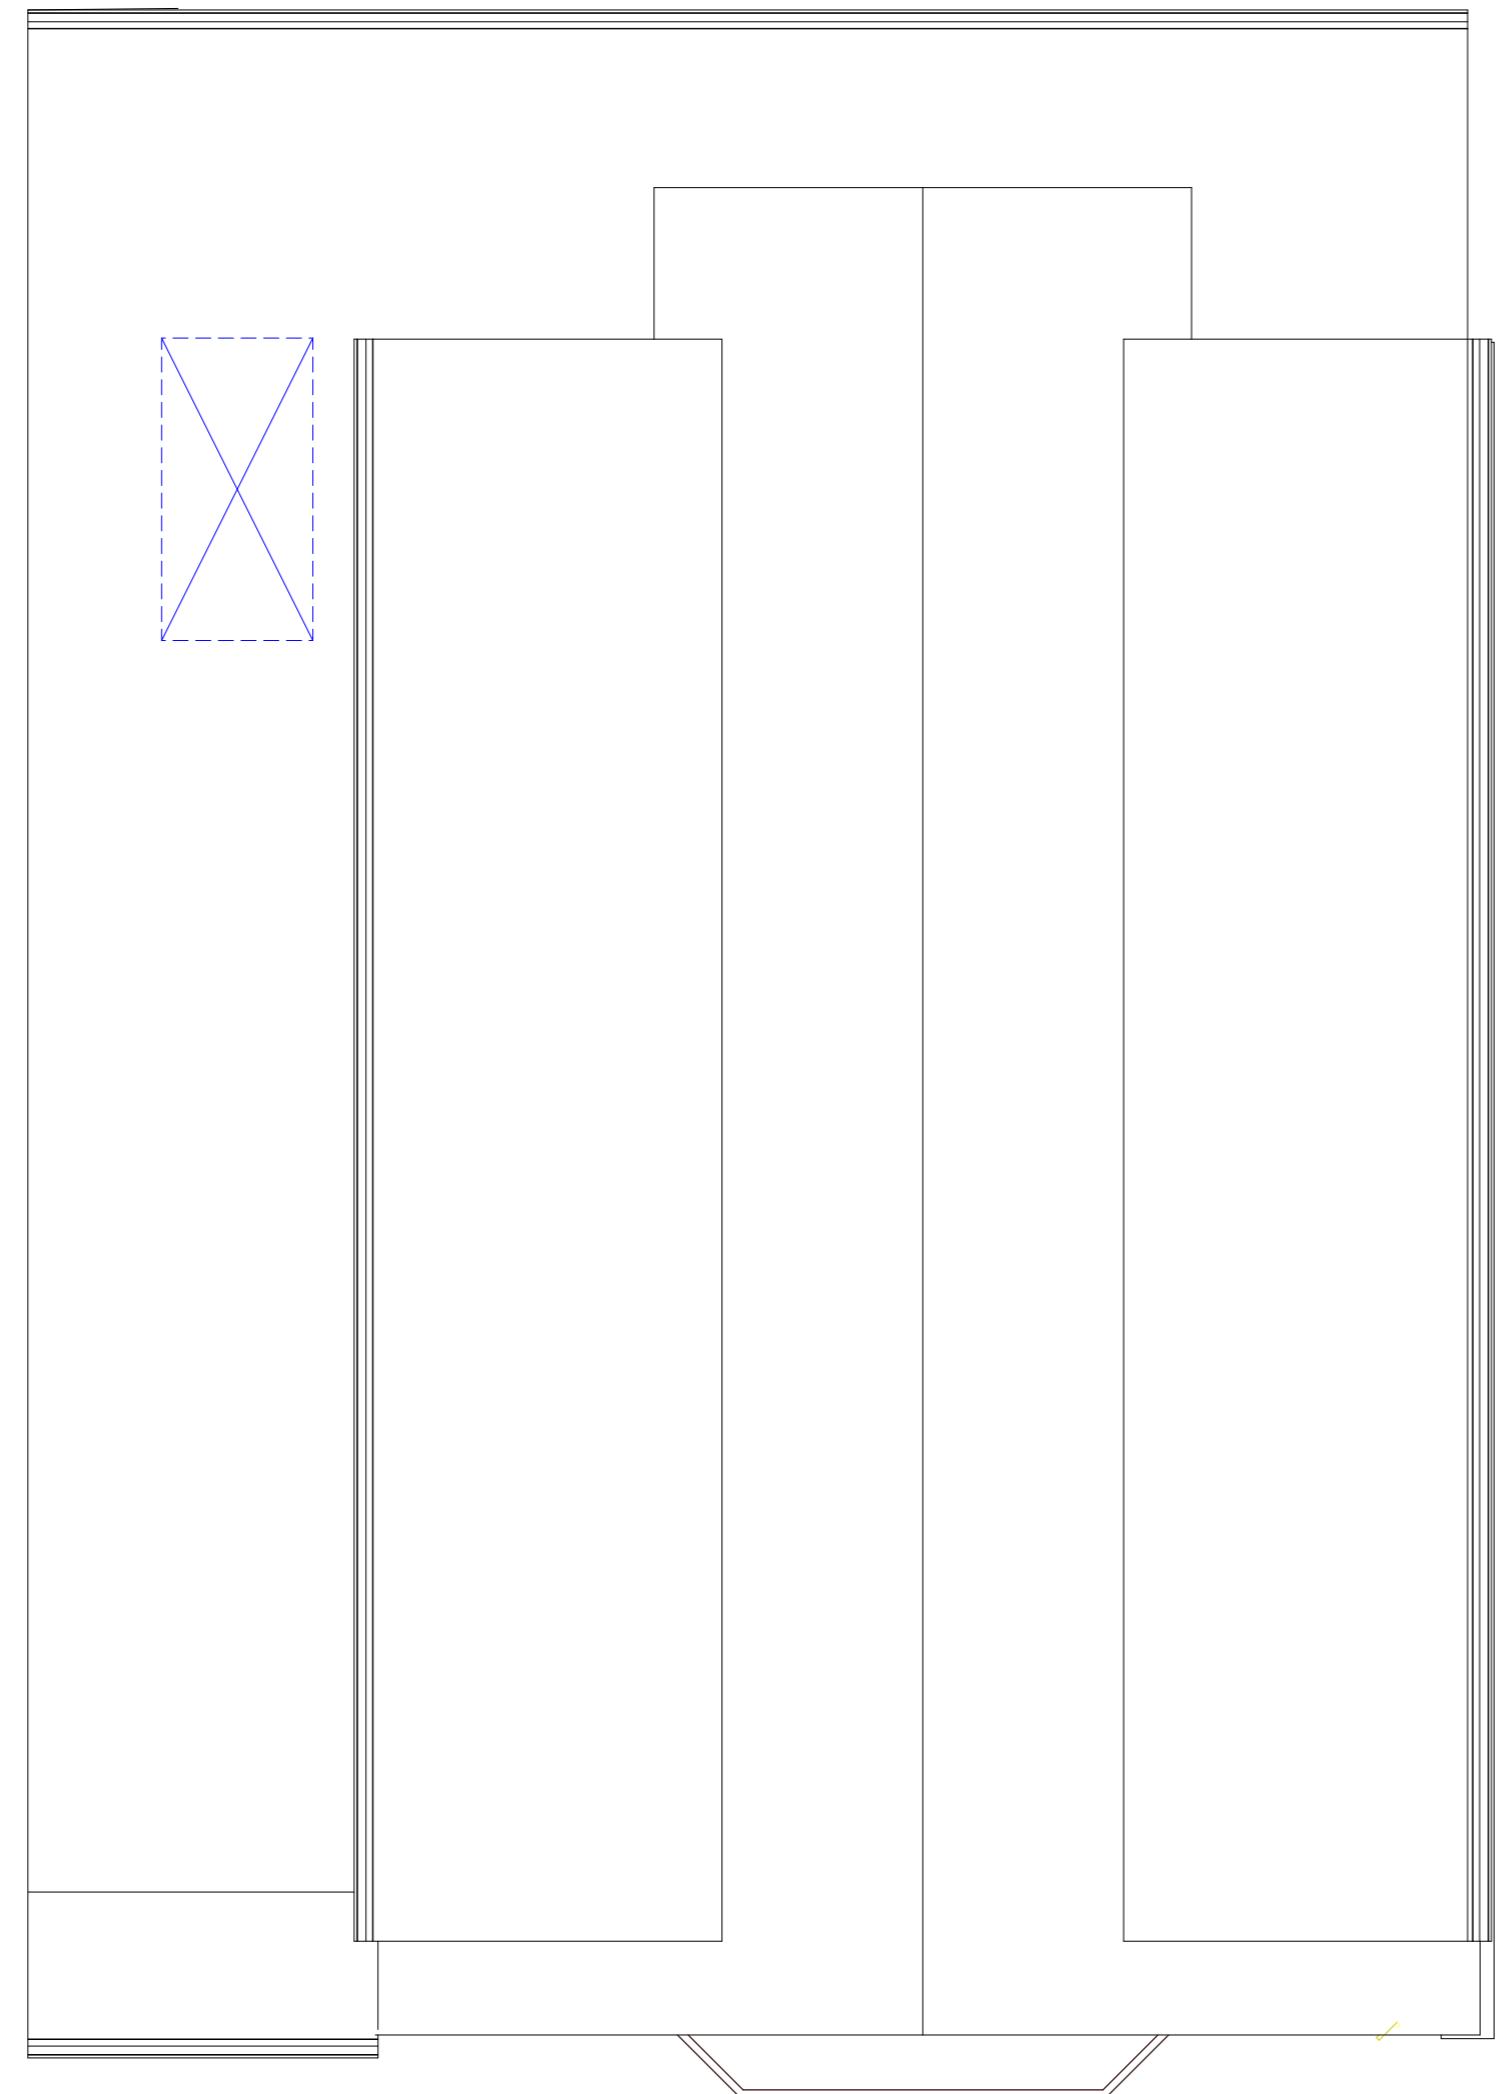

2 PROPOSED Roof Plan
Scale: 1:50

0 1000 2000 3000
SCALE:

REV	DESCRIPTION	BY	DATE
DRAWING STATUS			
	FOR DISCUSSION		
	FOR COSTING ONLY		
	FOR DESIGN INTENT ONLY		
NOTES:			
ALL EXTERNAL WINDOWS AND DOORS TO BE DOUBLE GLAZED SPEC AND FINISH TBC			
UNDER FLOOR HEATING TO BE INSTALLED WITHIN NEW EXTENSION			
SMOKE DETECTORS TO BE INSTALLED WITHIN ENTIRE GROUND FLOOR			
NEXT CHAPTER			
LONDON, TW7 4LN			
T +44 (0) 798 487 2957			
WWW.NEXTCHAPTERDESIGN.CO.UK			
CLIENT MR & MRS GARG			
PROJECT 112 SWAKELEYS ROAD			
DESCRIPTION APPROVED & PROPOSED ROOF PLAN			
SCALE	DRAWN BY	DATE	
1.50	RJ	17.12.23	
DRAWING NO.	REVISION		
100_10	X		
NOTE: DRAWINGS ARE FOR PLANNING PERMISSION ONLY			
CONTRACTOR TO ENSURE ALL MATERIALS USED AND ELECTRICAL WORK COMPLIES WITH LOCAL AUTHORITY REGULATIONS.			
STRUCTURAL ENGINEER MUST BE EMPLOYED WHERE APPLICABLE.			
DO NOT SCALE OFF DRAWING. ALL DIMENSIONS TO BE VERIFIED ON SITE. ALL WORKS ARE TO COMPLY WITH CURRENT BUILDING REGULATIONS.			
THIS DRAWING IS THE COPYRIGHT OF NEXT CHAPTER DESIGN. THIS DRAWING CANNOT BE COPIED, REPRODUCED, RETAINED OR DISCLOSED TO ANY UNAUTHORISED PERSON.			