



1 Existing Ground Floor Plan
Scale: 1:50

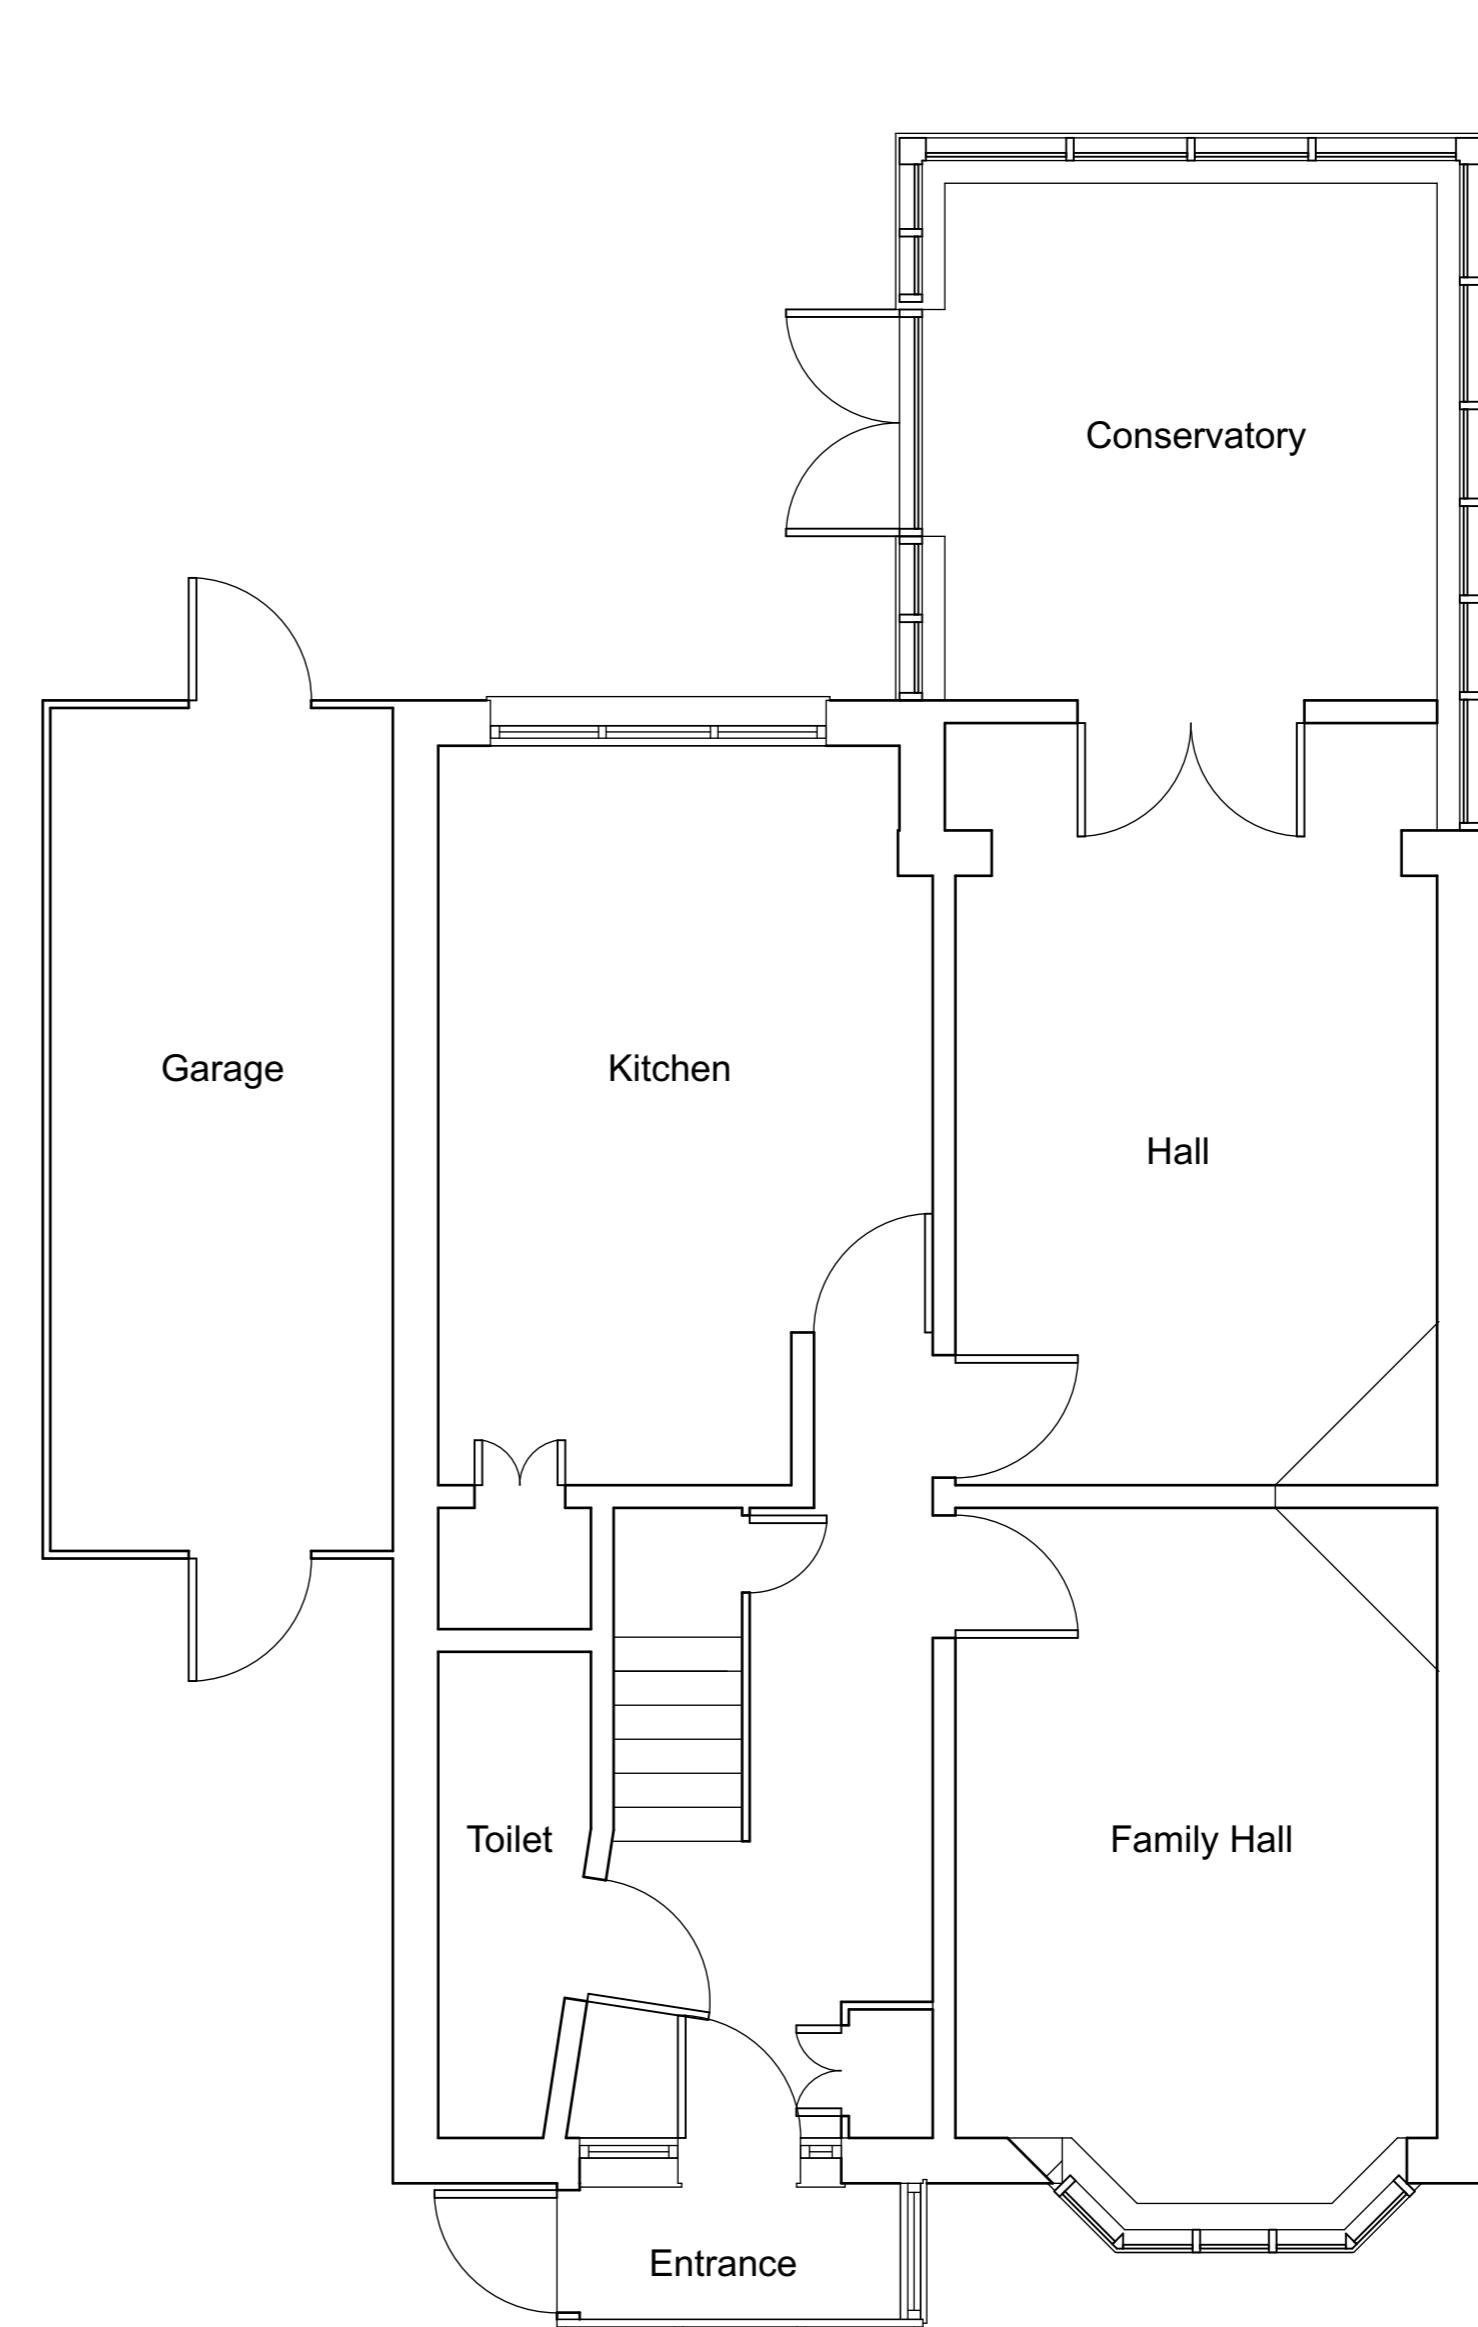

2 Existing First Floor Plan
Scale: 1:50

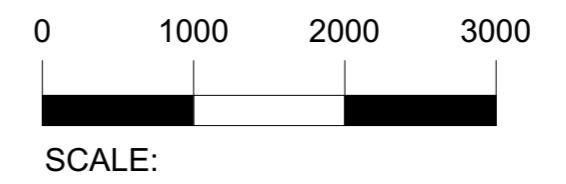

REV	DESCRIPTION	BY	DATE
DRAWING STATUS			
	FOR DISCUSSION		
	FOR COSTING ONLY		
	FOR DESIGN INTENT ONLY		

NOTES:
ALL EXTERNAL WINDOWS AND DOORS TO BE DOUBLE GLAZED SPEC AND FINISH TBC
UNDER FLOOR HEATING TO BE INSTALLED WITHIN NEW EXTENSION
SMOKE DETECTORS TO BE INSTALLED WITHIN ENTIRE GROUND FLOOR

**NEXT
CHAPTER**

LONDON, TW7 4LN
T +44 (0) 798 487 2957
WWW.NEXTCHAPTERDESIGN.CO.UK

CLIENT
MR & MRS GARG
PROJECT
112 SWAKELEYS ROAD
DESCRIPTION
EXISTING GROUND FLOOR PLAN

SCALE DRAWN BY DATE
1:50 RJ 17.12.23

DRAWING NO. **REVISION**
100_01 X

NOTE:
DRAWINGS ARE FOR PLANNING PERMISSION ONLY
CONTRACTOR TO ENSURE ALL MATERIALS USED AND ELECTRICAL WORK COMPLIES WITH LOCAL AUTHORITY REGULATIONS.
STRUCTURAL ENGINEER MUST BE EMPLOYED WHERE APPLICABLE.
DO NOT SCALE OFF DRAWING. ALL DIMENSIONS TO BE VERIFIED ON SITE. ALL WORKS ARE TO COMPLY WITH CURRENT BUILDING REGULATIONS.
THIS DRAWING IS THE COPYRIGHT OF NEXT CHAPTER DESIGN. THIS DRAWING CANNOT BE COPIED, REPRODUCED, RETAINED OR DISCLOSED TO ANY UNAUTHORISED PERSON.



1 Existing Front Elevation
Scale: 1:50



2 Existing Rear Elevation
Scale: 1:50

0 1000 2000 3000
SCALE:

REV	DESCRIPTION	BY	DATE

DRAWING STATUS

FOR DISCUSSION

FOR COSTING ONLY

FOR DESIGN INTENT ONLY

NOTES:

ALL EXTERNAL WINDOWS AND DOORS TO BE DOUBLE GLAZED **SPEC AND FINISH TBC**

UNDER FLOOR HEATING TO BE INSTALLED WITHIN NEW EXTENSION

SMOKE DETECTORS TO BE INSTALLED WITHIN ENTIRE GROUND FLOOR

**NEXT
CHAPTER**

LONDON, TW7 4LN

T +44 (0) 798 487 2957

WWW.NEXTCHAPTERDESIGN.CO.UK

CLIENT
MR & MRS GARG

PROJECT
112 SWAKELEYS ROAD

DESCRIPTION
EXISTING FRONT & REAR
ELEVATION

SCALE 1.50 **DRAWN BY** RJ **DATE** 17.12.23

DRAWING NO. 100_02 **REVISION** X


NOTE:
DRAWINGS ARE FOR PLANNING PERMISSION ONLY

CONTRACTOR TO ENSURE ALL MATERIALS USED AND
ELECTRICAL WORK COMPLIES WITH LOCAL
AUTHORITY REGULATIONS.


STRUCTURAL ENGINEER MUST BE EMPLOYED
WHERE APPLICABLE.

DO NOT SCALE OFF DRAWING. ALL DIMENSIONS
TO BE VERIFIED ON SITE. ALL WORKS ARE TO COMPLY WITH
CURRENT BUILDING REGULATIONS


THIS DRAWING IS THE COPYRIGHT OF NEXT CHAPTER DESIGN.
THIS DRAWING CANNOT BE COPIED, REPRODUCED, RETAINED
OR DISCLOSED TO ANY UNAUTHORISED PERSON.

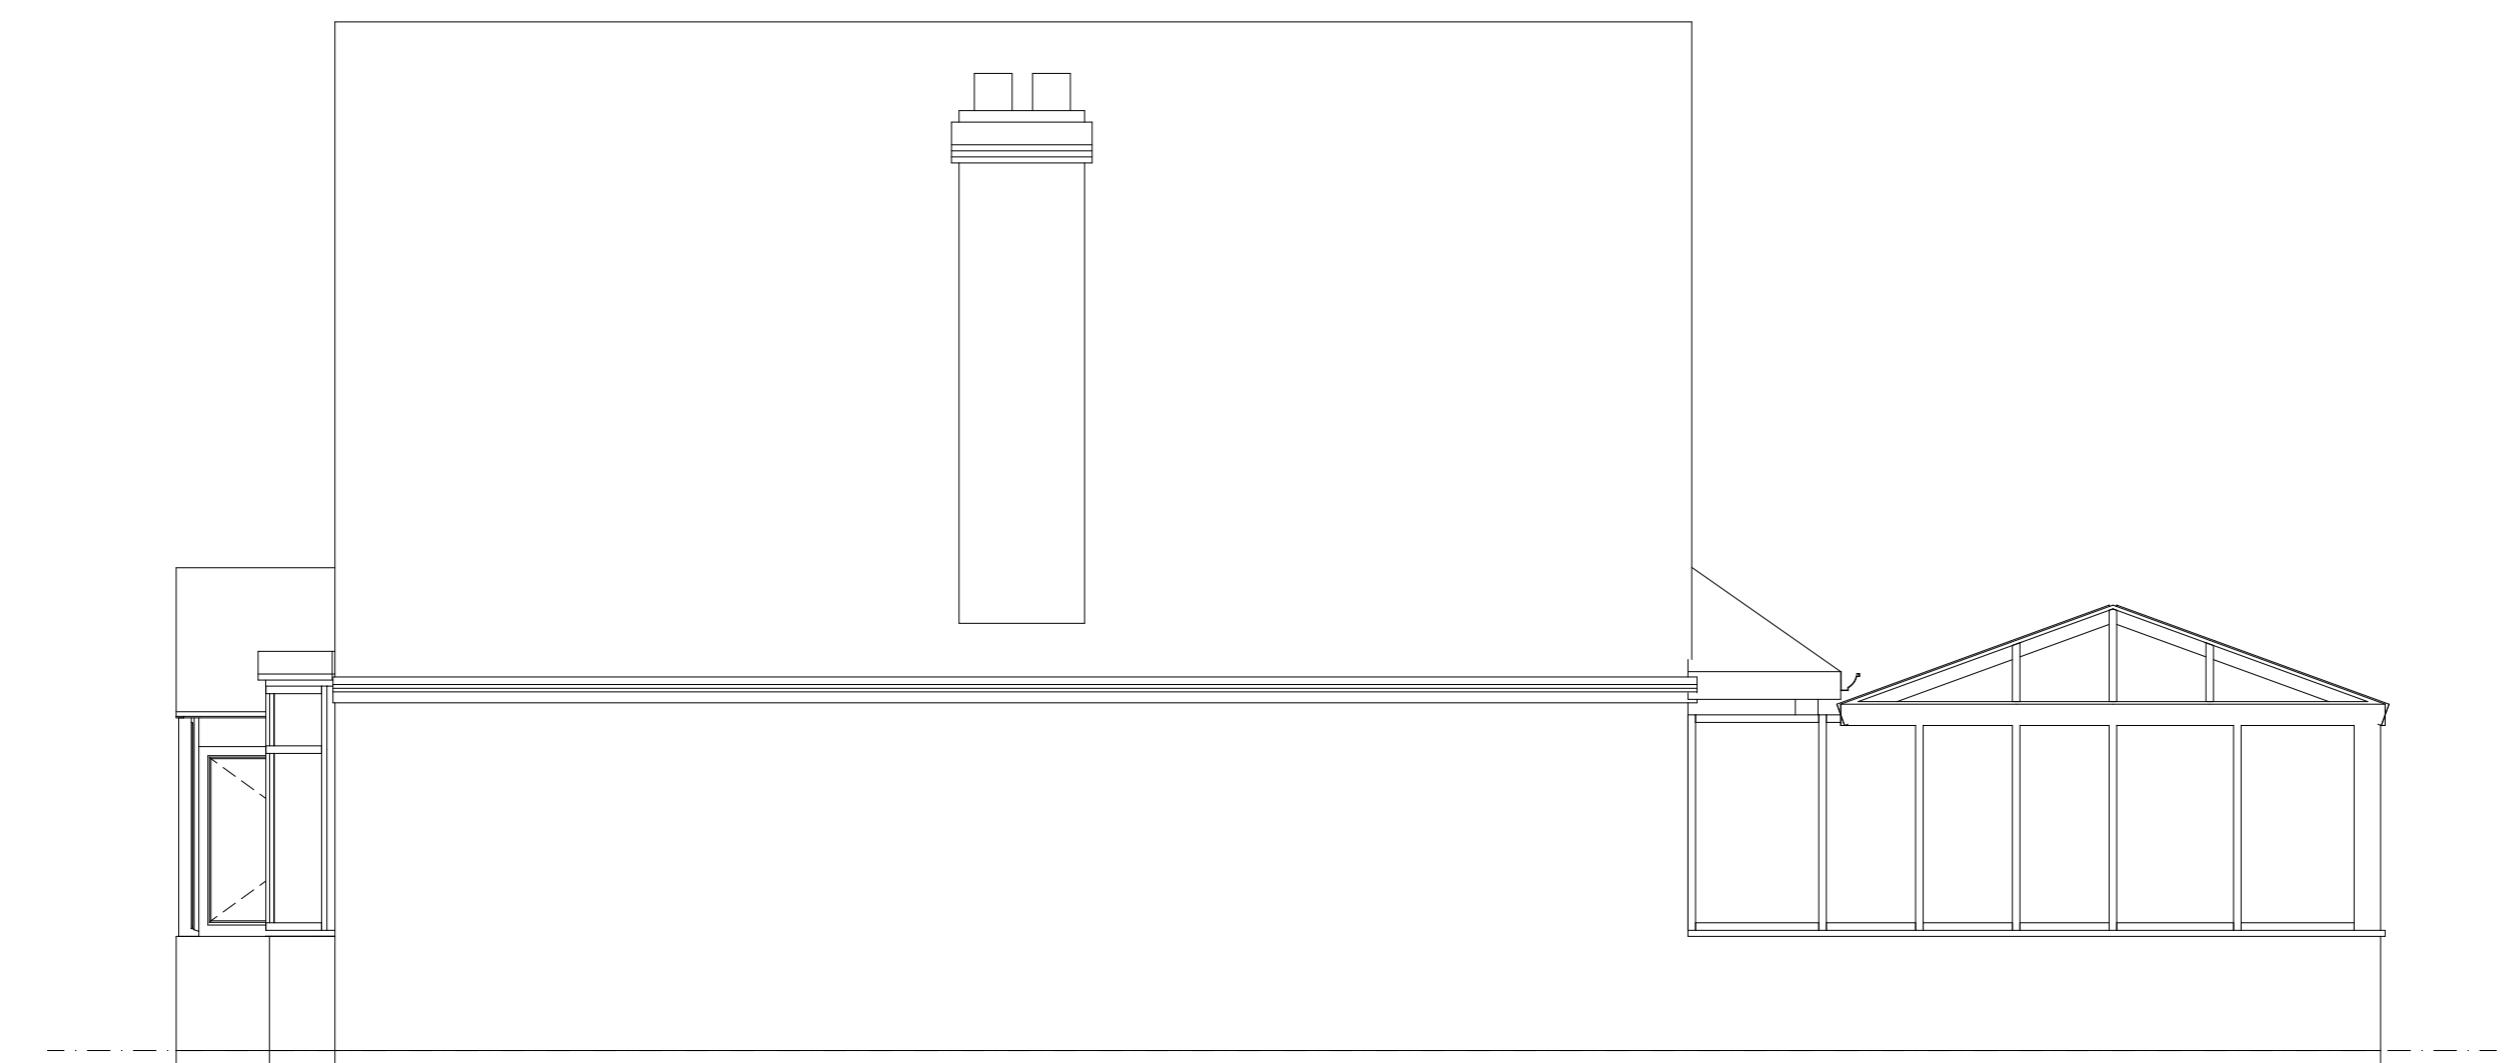

1 Existing Right Elevation
Scale: 1:50

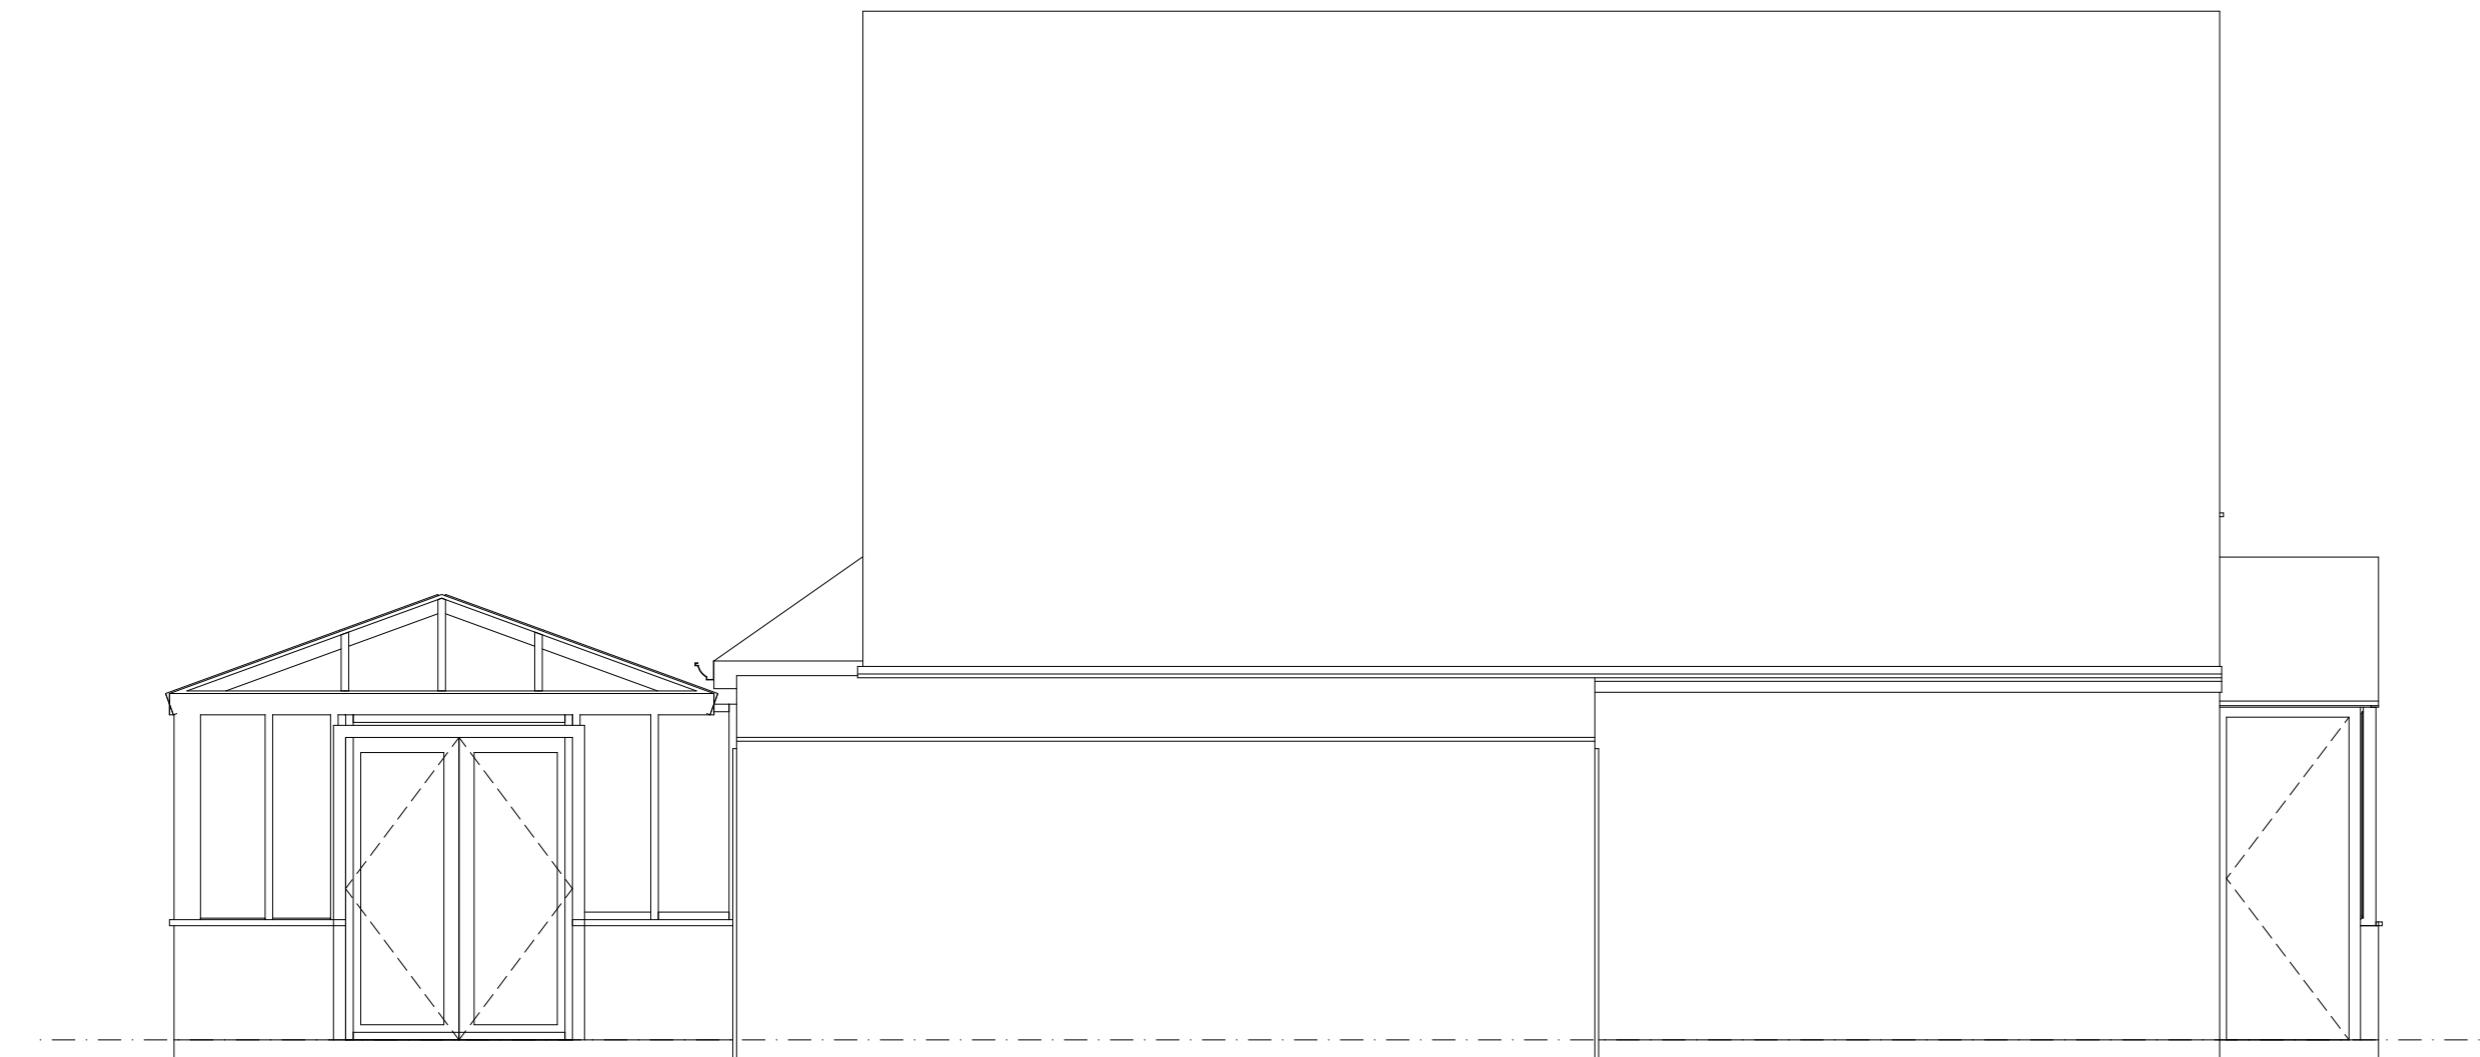

2 Existing Left Elevation
Scale: 1:50

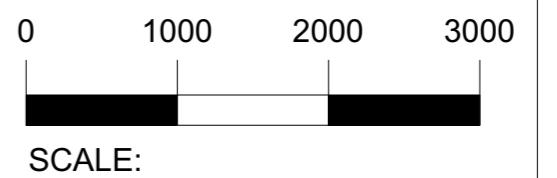

REV	DESCRIPTION	BY	DATE
DRAWING STATUS			
	FOR DISCUSSION		
	FOR COSTING ONLY		
	FOR DESIGN INTENT ONLY		
NOTES:			
ALL EXTERNAL WINDOWS AND DOORS TO BE DOUBLE GLAZED SPEC AND FINISH TBC			
UNDER FLOOR HEATING TO BE INSTALLED WITHIN NEW EXTENSION			
SMOKE DETECTORS TO BE INSTALLED WITHIN ENTIRE GROUND FLOOR			


**NEXT
CHAPTER**

LONDON, TW7 4LN
T +44 (0) 798 487 2957
WWW.NEXTCHAPTERDESIGN.CO.UK


CLIENT
MR & MRS GARG
PROJECT
112 SWAKELEYS ROAD
DESCRIPTION
EXISTING RIGHT & LEFT ELEVATION
SCALE DRAWN BY DATE
1.50 RJ 17.12.23
DRAWING NO. **REVISION**
100_03 X

NOTE:
DRAWINGS ARE FOR PLANNING PERMISSION ONLY
CONTRACTOR TO ENSURE ALL MATERIALS USED AND ELECTRICAL WORK COMPLIES WITH LOCAL AUTHORITY REGULATIONS.
STRUCTURAL ENGINEER MUST BE EMPLOYED WHERE APPLICABLE.
DO NOT SCALE OFF DRAWING. ALL DIMENSIONS TO BE VERIFIED ON SITE. ALL WORKS ARE TO COMPLY WITH CURRENT BUILDING REGULATIONS.
THIS DRAWING IS THE COPYRIGHT OF NEXT CHAPTER DESIGN. THIS DRAWING CANNOT BE COPIED, REPRODUCED, RETAINED OR DISCLOSED TO ANY UNAUTHORISED PERSON.


A2

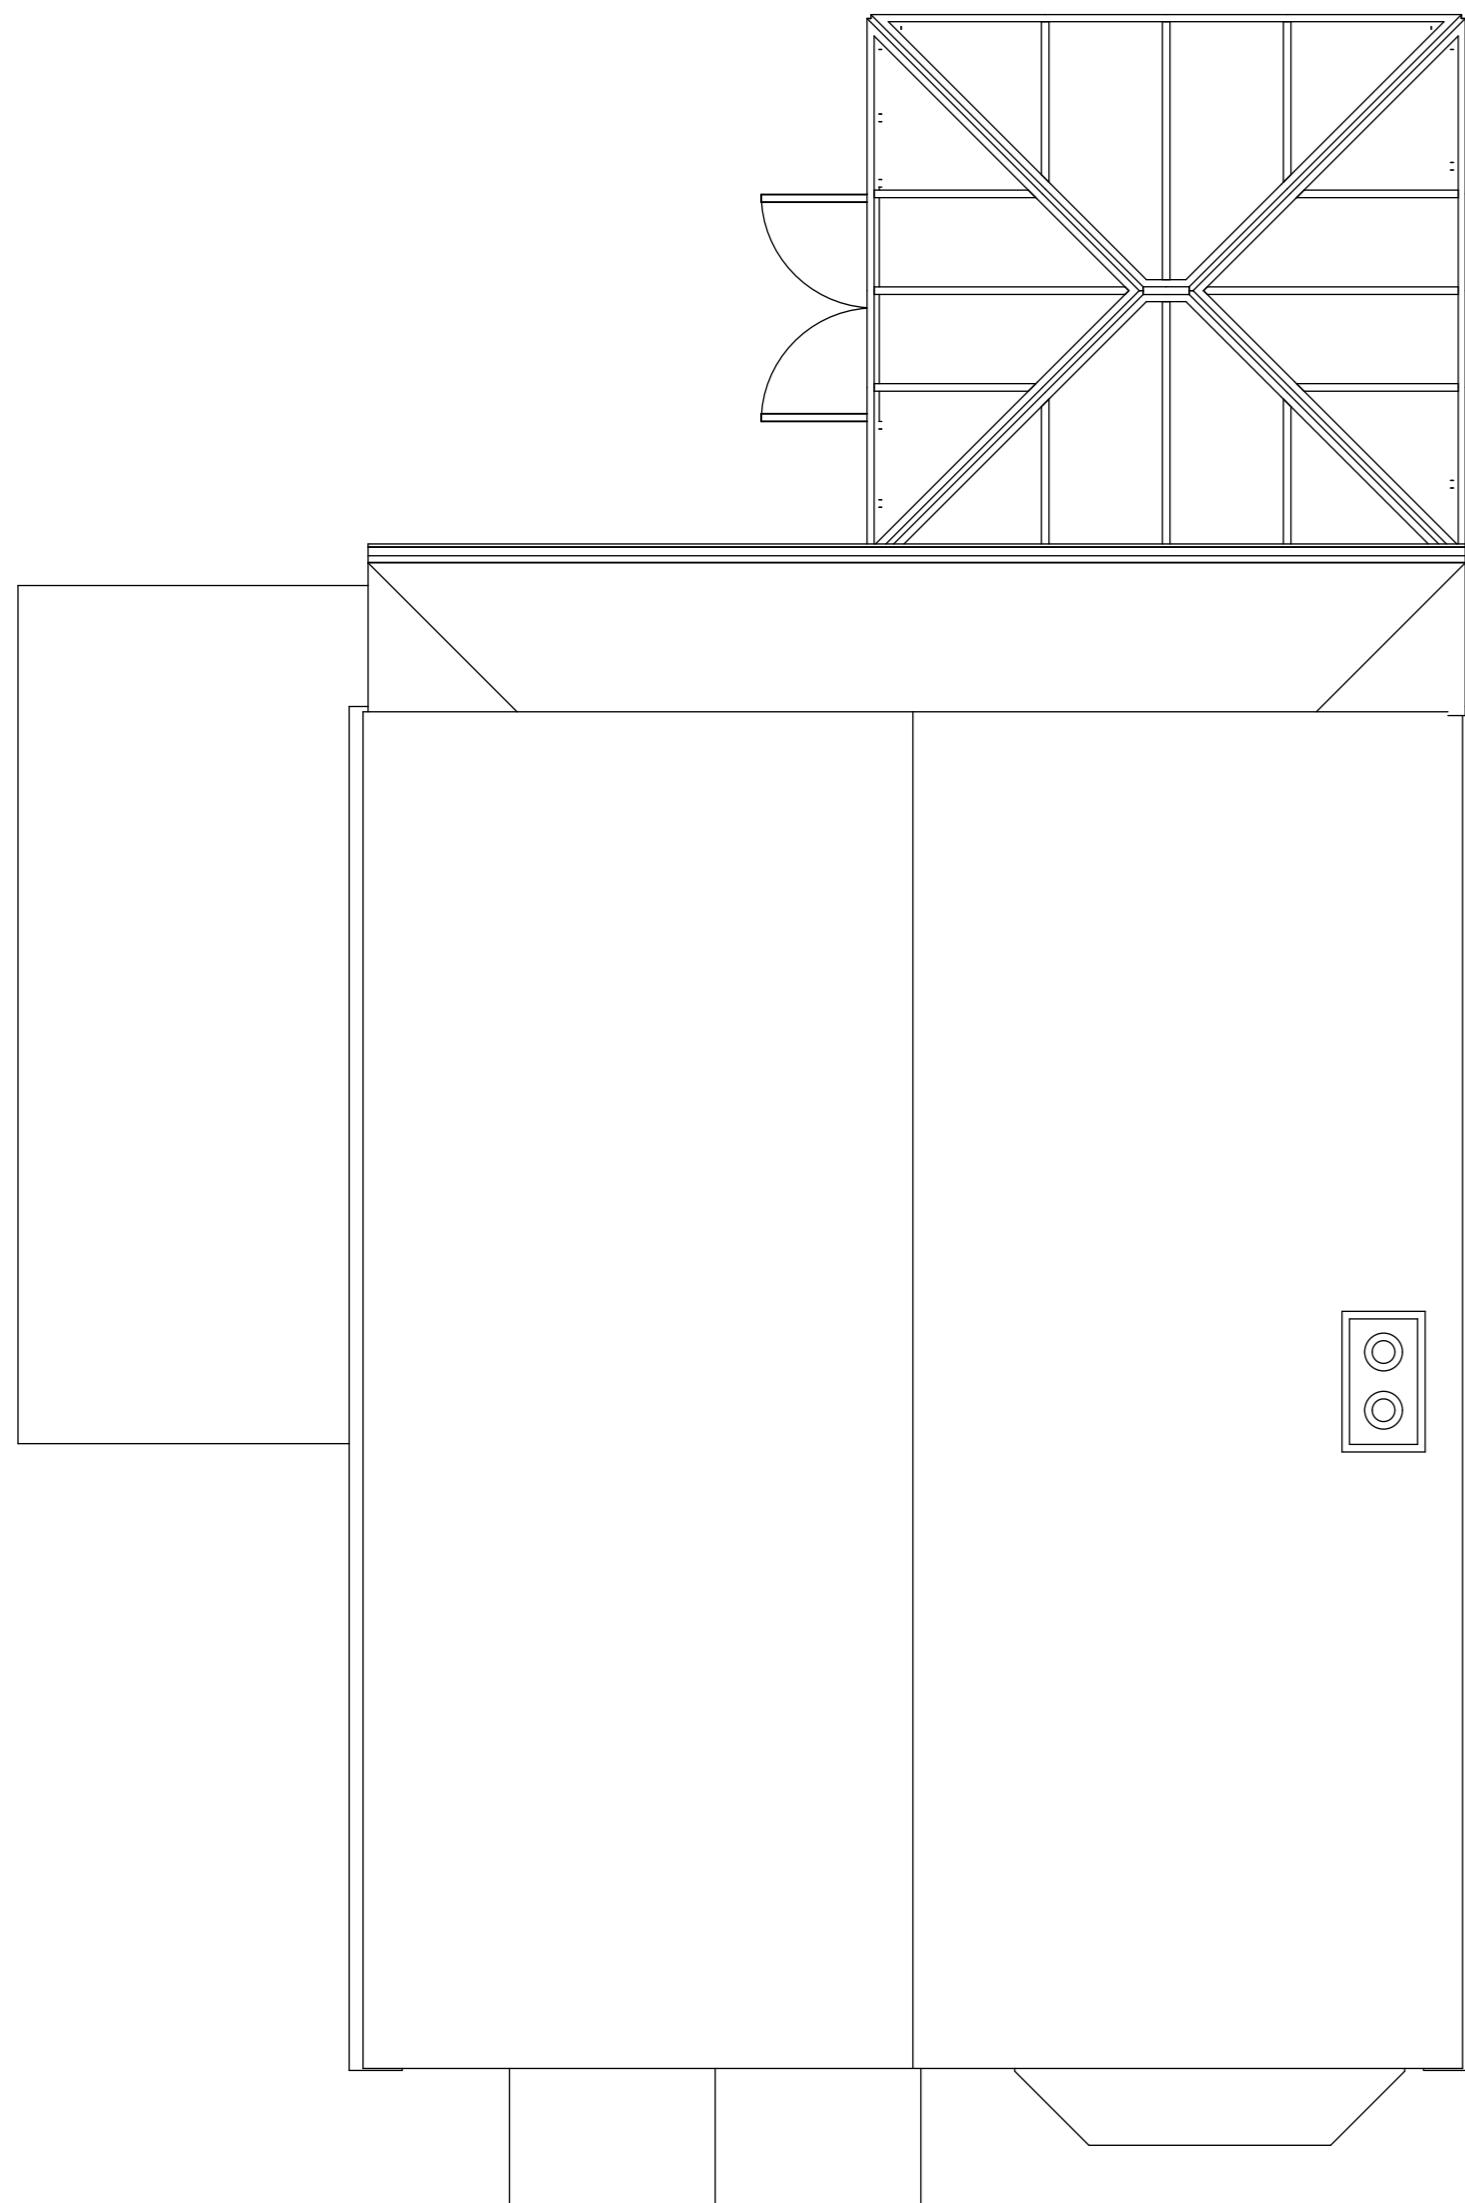

1 Existing Roof Plan
Scale: 1:50

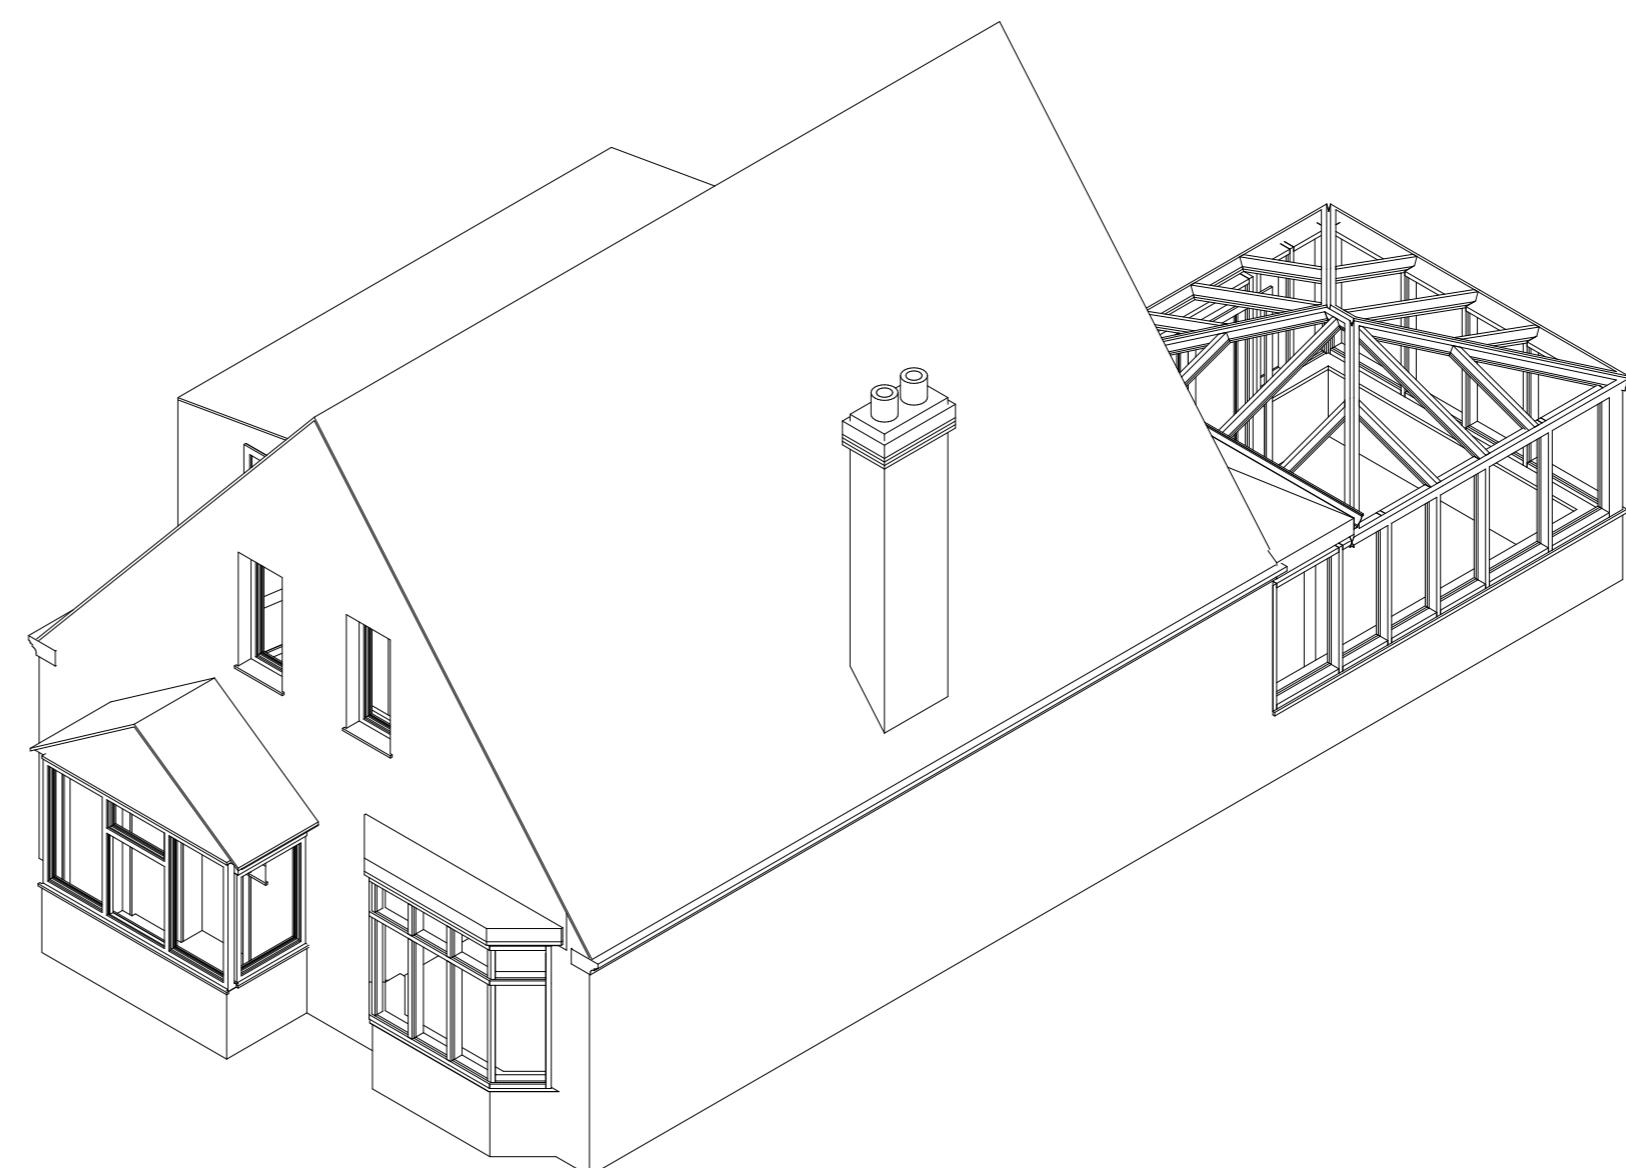

2 Existing Axo View
Scale: 1:70

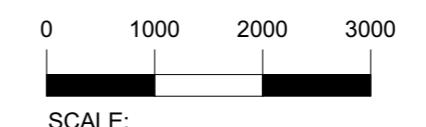

SCALE:

REV	DESCRIPTION	BY	DATE

DRAWING STATUS

FOR DISCUSSION

FOR COSTING ONLY

FOR DESIGN INTENT ONLY

NOTES:

ALL EXTERNAL WINDOWS AND DOORS TO BE DOUBLE GLAZED **SPEC AND FINISH TBC**

UNDER FLOOR HEATING TO BE INSTALLED WITHIN NEW EXTENSION

SMOKE DETECTORS TO BE INSTALLED WITHIN ENTIRE GROUND FLOOR

NEXT CHAPTER

LONDON, TW7 4LN

T +44 (0) 798 487 2957

WWW.NEXTCHAPTERDESIGN.CO.UK

CLIENT

MR & MRS GARG

PROJECT

112 SWAKELEYS ROAD

DESCRIPTION

EXISTING ROOF PLAN &
3D VIEW

SCALE DRAWN BY DATE
1.50 RJ 17.12.23

DRAWING NO. REVISION
100_04 X

NOTE:
DRAWINGS ARE FOR PLANNING PERMISSION ONLY

CONTRACTOR TO ENSURE ALL MATERIALS USED AND
ELECTRICAL WORK COMPLIES WITH LOCAL
AUTHORITY REGULATIONS.


STRUCTURAL ENGINEER MUST BE EMPLOYED
WHERE APPLICABLE.

DO NOT SCALE OFF DRAWING. ALL DIMENSIONS
TO BE VERIFIED ON SITE. ALL WORKS ARE TO COMPLY WITH
CURRENT BUILDING REGULATIONS.


THIS DRAWING IS THE COPYRIGHT OF NEXT CHAPTER DESIGN.
THIS DRAWING CANNOT BE COPIED, REPRODUCED, RETAINED
OR DISCLOSED TO ANY UNAUTHORISED PERSON.



1 APPROVED Front Elevation
Scale: 1:50

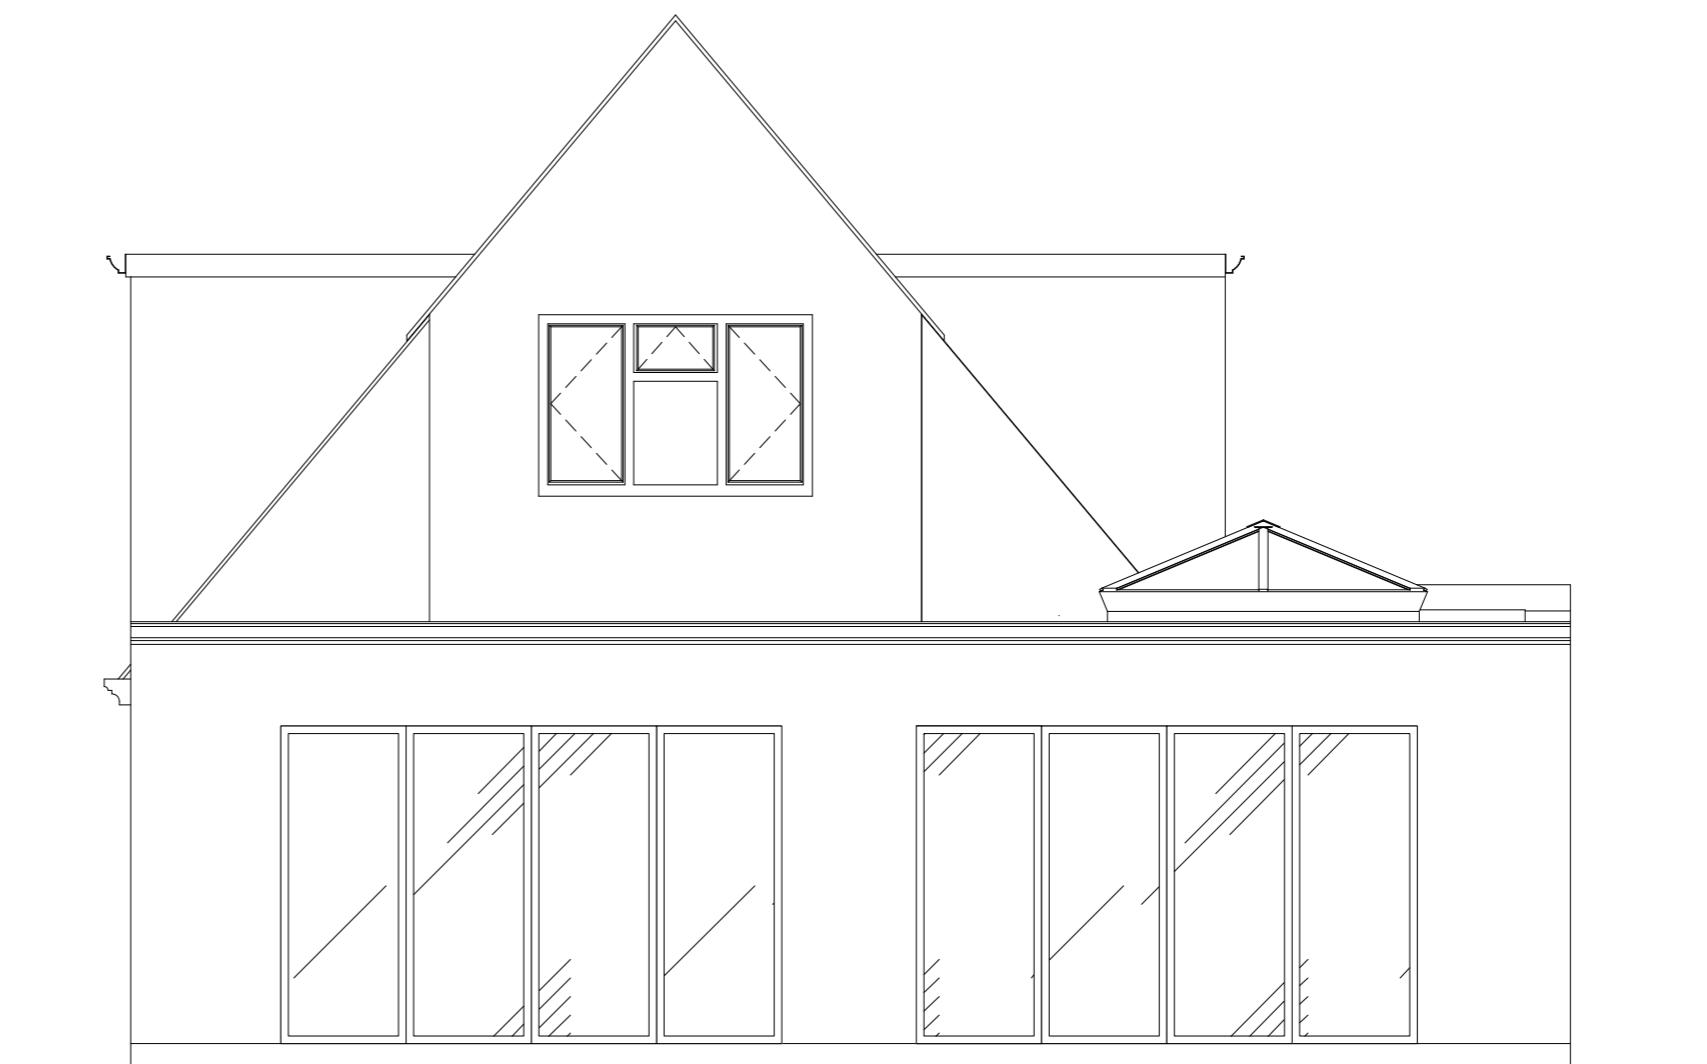


2 APPROVED Rear Elevation
Scale: 1:50

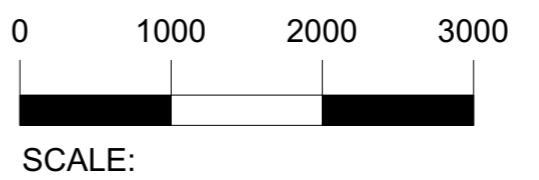


REV	DESCRIPTION	BY	DATE
DRAWING STATUS			
FOR DISCUSSION			
FOR COSTING ONLY			
FOR DESIGN INTENT ONLY			
NOTES:			
ALL EXTERNAL WINDOWS AND DOORS TO BE DOUBLE GLAZED SPEC AND FINISH TBC			
UNDER FLOOR HEATING TO BE INSTALLED WITHIN NEW EXTENSION			
SMOKE DETECTORS TO BE INSTALLED WITHIN ENTIRE GROUND FLOOR			
NEXT CHAPTER			
LONDON, TW7 4LN			
T +44 (0) 798 487 2957			
WWW.NEXTCHAPTERDESIGN.CO.UK			
CLIENT MR & MRS GARG			
PROJECT 112 SWAKELEYS ROAD			
DESCRIPTION APPROVED FRONT & REAR ELEVATION			
SCALE	DRAWN BY	DATE	
1.50	RJ	17.12.23	
DRAWING NO.	REVISION		
100_06	X		
NOTE: DRAWINGS ARE FOR PLANNING PERMISSION ONLY			
CONTRACTOR TO ENSURE ALL MATERIALS USED AND ELECTRICAL WORK COMPLIES WITH LOCAL AUTHORITY REGULATIONS.			
STRUCTURAL ENGINEER MUST BE EMPLOYED WHERE APPLICABLE.			
DO NOT SCALE OFF DRAWING. ALL DIMENSIONS TO BE VERIFIED ON SITE. ALL WORKS ARE TO COMPLY WITH CURRENT BUILDING REGULATIONS.			
THIS DRAWING IS THE COPYRIGHT OF NEXT CHAPTER DESIGN. THIS DRAWING CANNOT BE COPIED, REPRODUCED, RETAINED OR DISCLOSED TO ANY UNAUTHORISED PERSON.			

A2

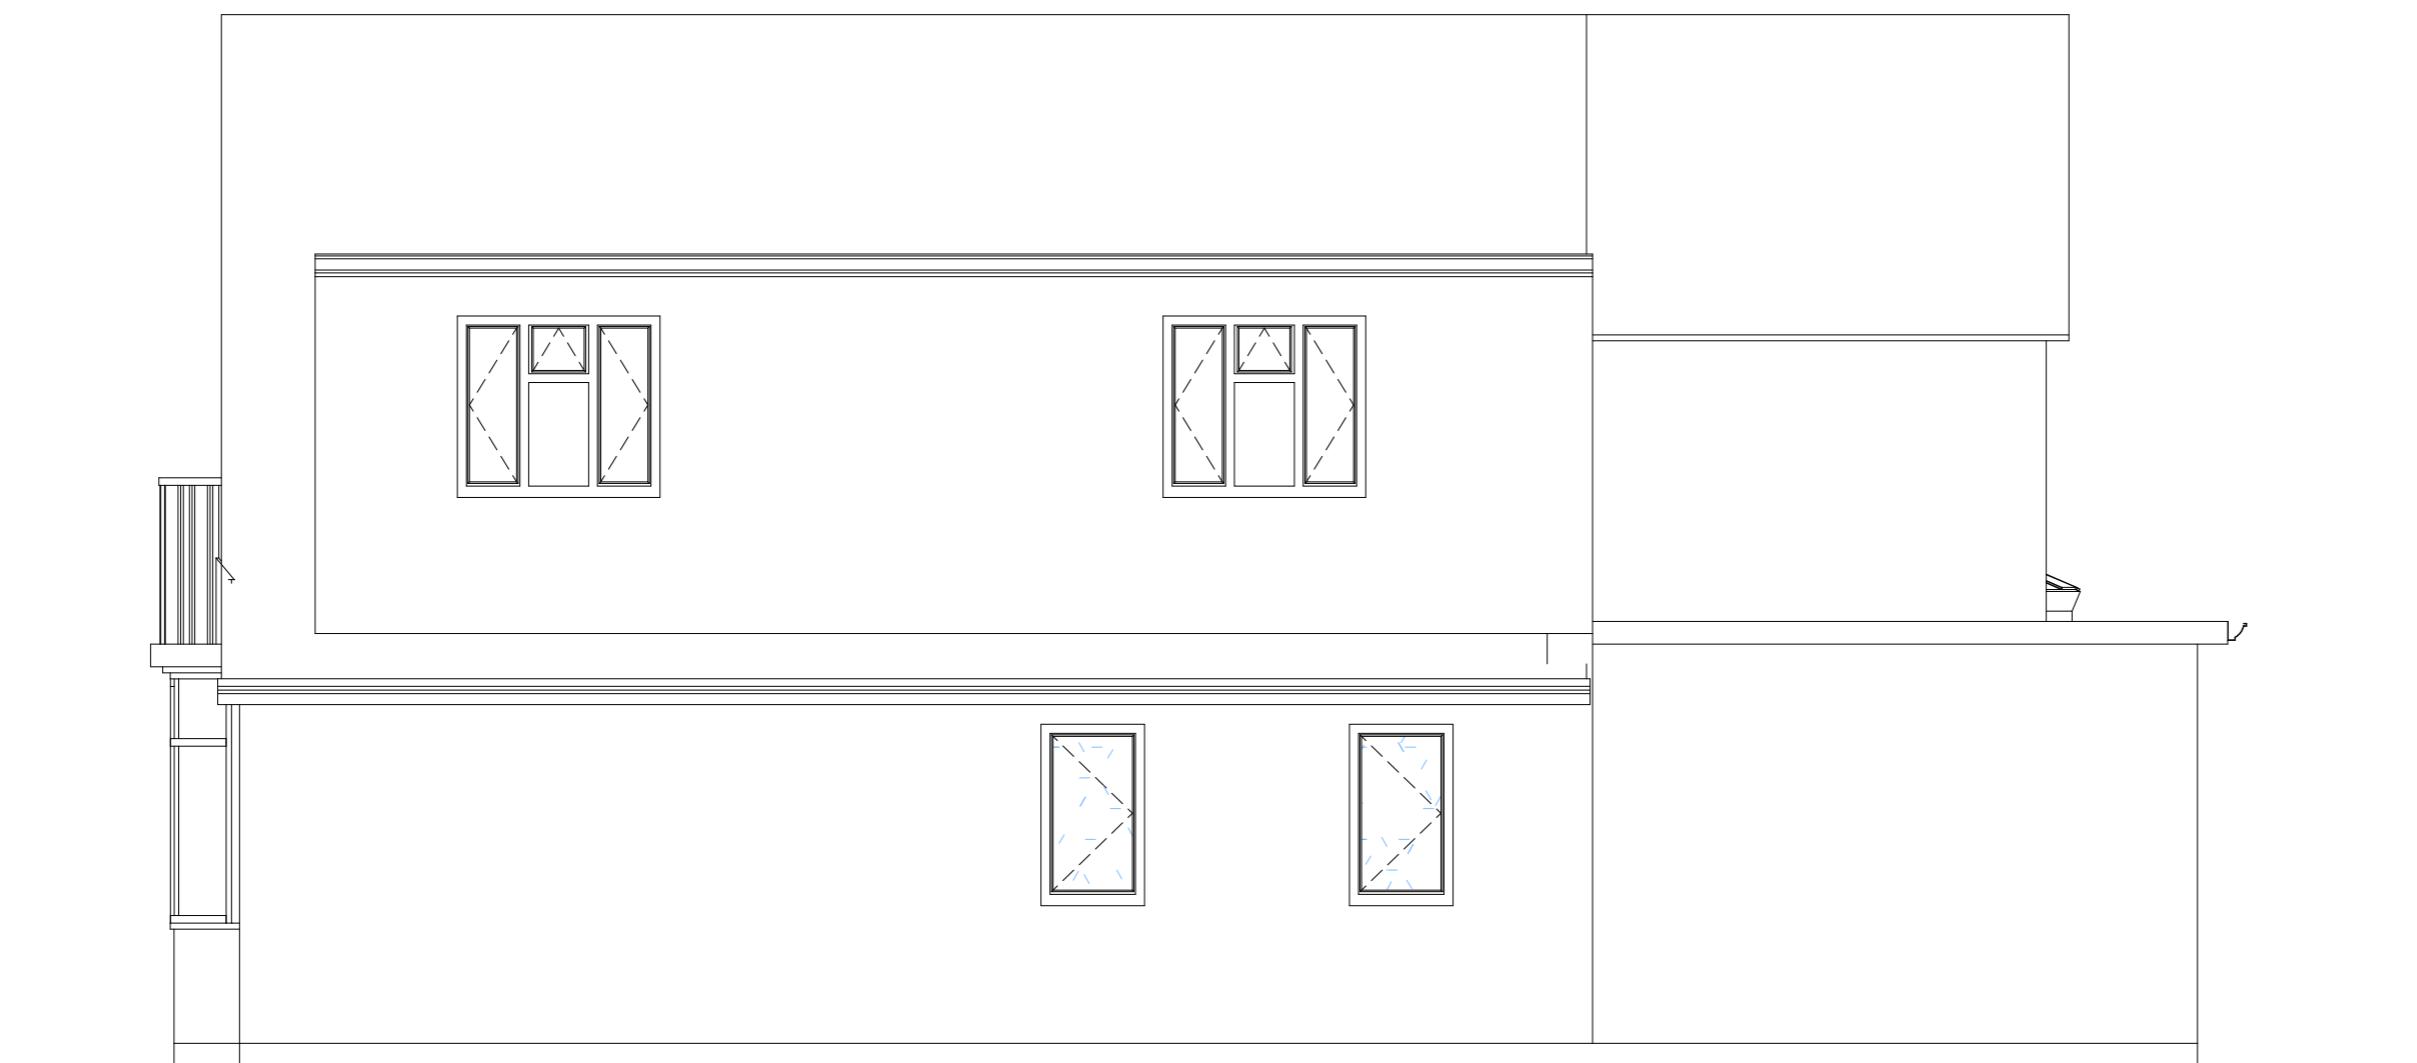


1 APPROVED Right Elevation
Scale: 1:50

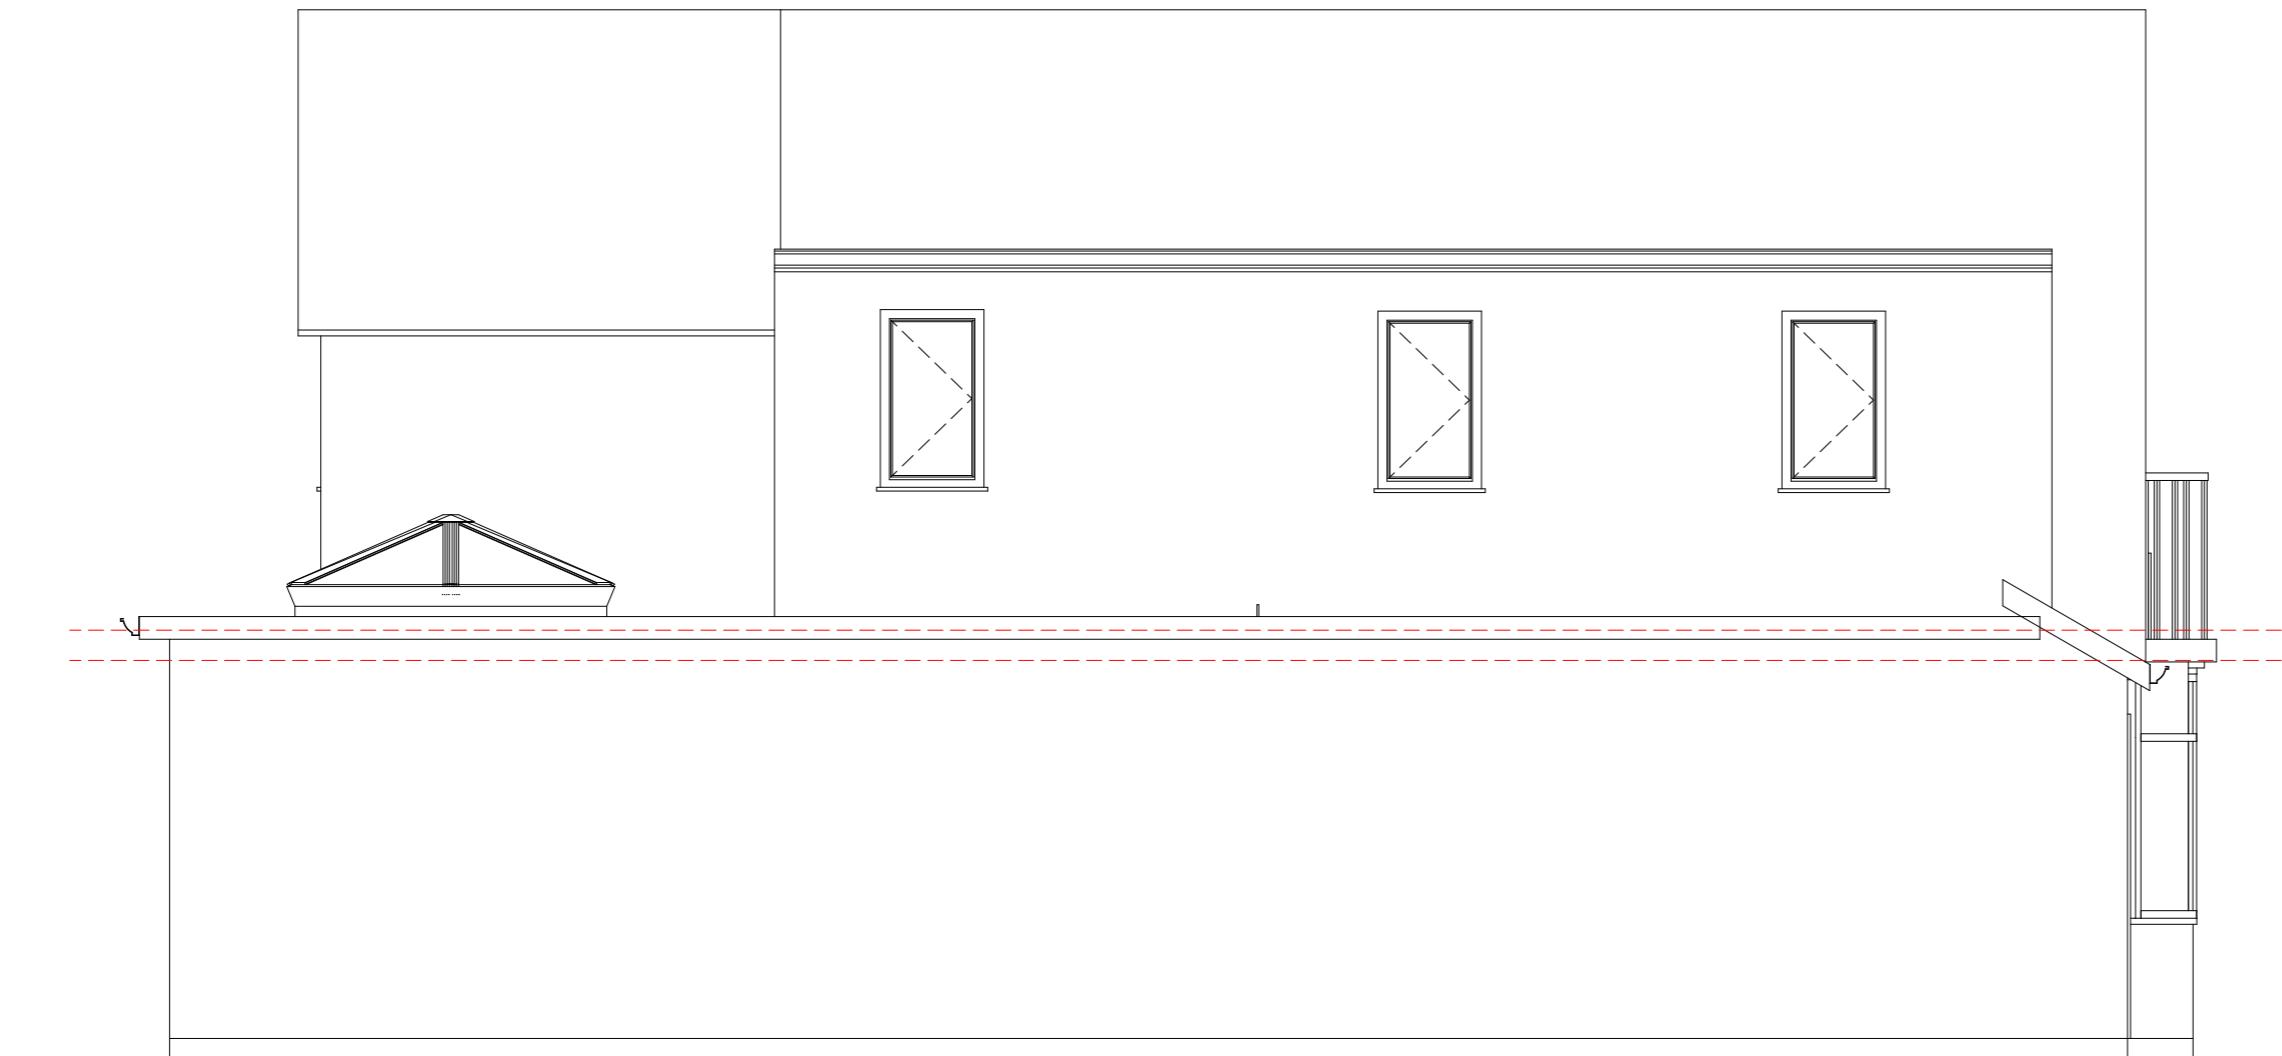

2 APPROVED Left Elevation
Scale: 1:50


0 1000 2000 3000
SCALE:

REV	DESCRIPTION	BY	DATE
DRAWING STATUS			
	FOR DISCUSSION		
	FOR COSTING ONLY		
	FOR DESIGN INTENT ONLY		
NOTES:			
ALL EXTERNAL WINDOWS AND DOORS TO BE DOUBLE GLAZED SPEC AND FINISH TBC			
UNDER FLOOR HEATING TO BE INSTALLED WITHIN NEW EXTENSION			
SMOKE DETECTORS TO BE INSTALLED WITHIN ENTIRE GROUND FLOOR			
NEXT CHAPTER			
LONDON, TW7 4LN			
T +44 (0) 798 487 2957			
WWW.NEXTCHAPTERDESIGN.CO.UK			
CLIENT MR & MRS GARG			
PROJECT 112 SWAKELEYS ROAD			
DESCRIPTION APPROVED RIGHT & LEFT ELEVATION			
SCALE	DRAWN BY	DATE	
1.50	RJ	17.12.23	
DRAWING NO.	REVISION		
100_07	X		
NOTE: DRAWINGS ARE FOR PLANNING PERMISSION ONLY			
CONTRACTOR TO ENSURE ALL MATERIALS USED AND ELECTRICAL WORK COMPLIES WITH LOCAL AUTHORITY REGULATIONS.			
STRUCTURAL ENGINEER MUST BE EMPLOYED WHERE APPLICABLE.			
DO NOT SCALE OFF DRAWING. ALL DIMENSIONS TO BE VERIFIED ON SITE. ALL WORKS ARE TO COMPLY WITH CURRENT BUILDING REGULATIONS.			
THIS DRAWING IS THE COPYRIGHT OF NEXT CHAPTER DESIGN. THIS DRAWING CANNOT BE COPIED, REPRODUCED, RETAINED OR DISCLOSED TO ANY UNAUTHORISED PERSON.			

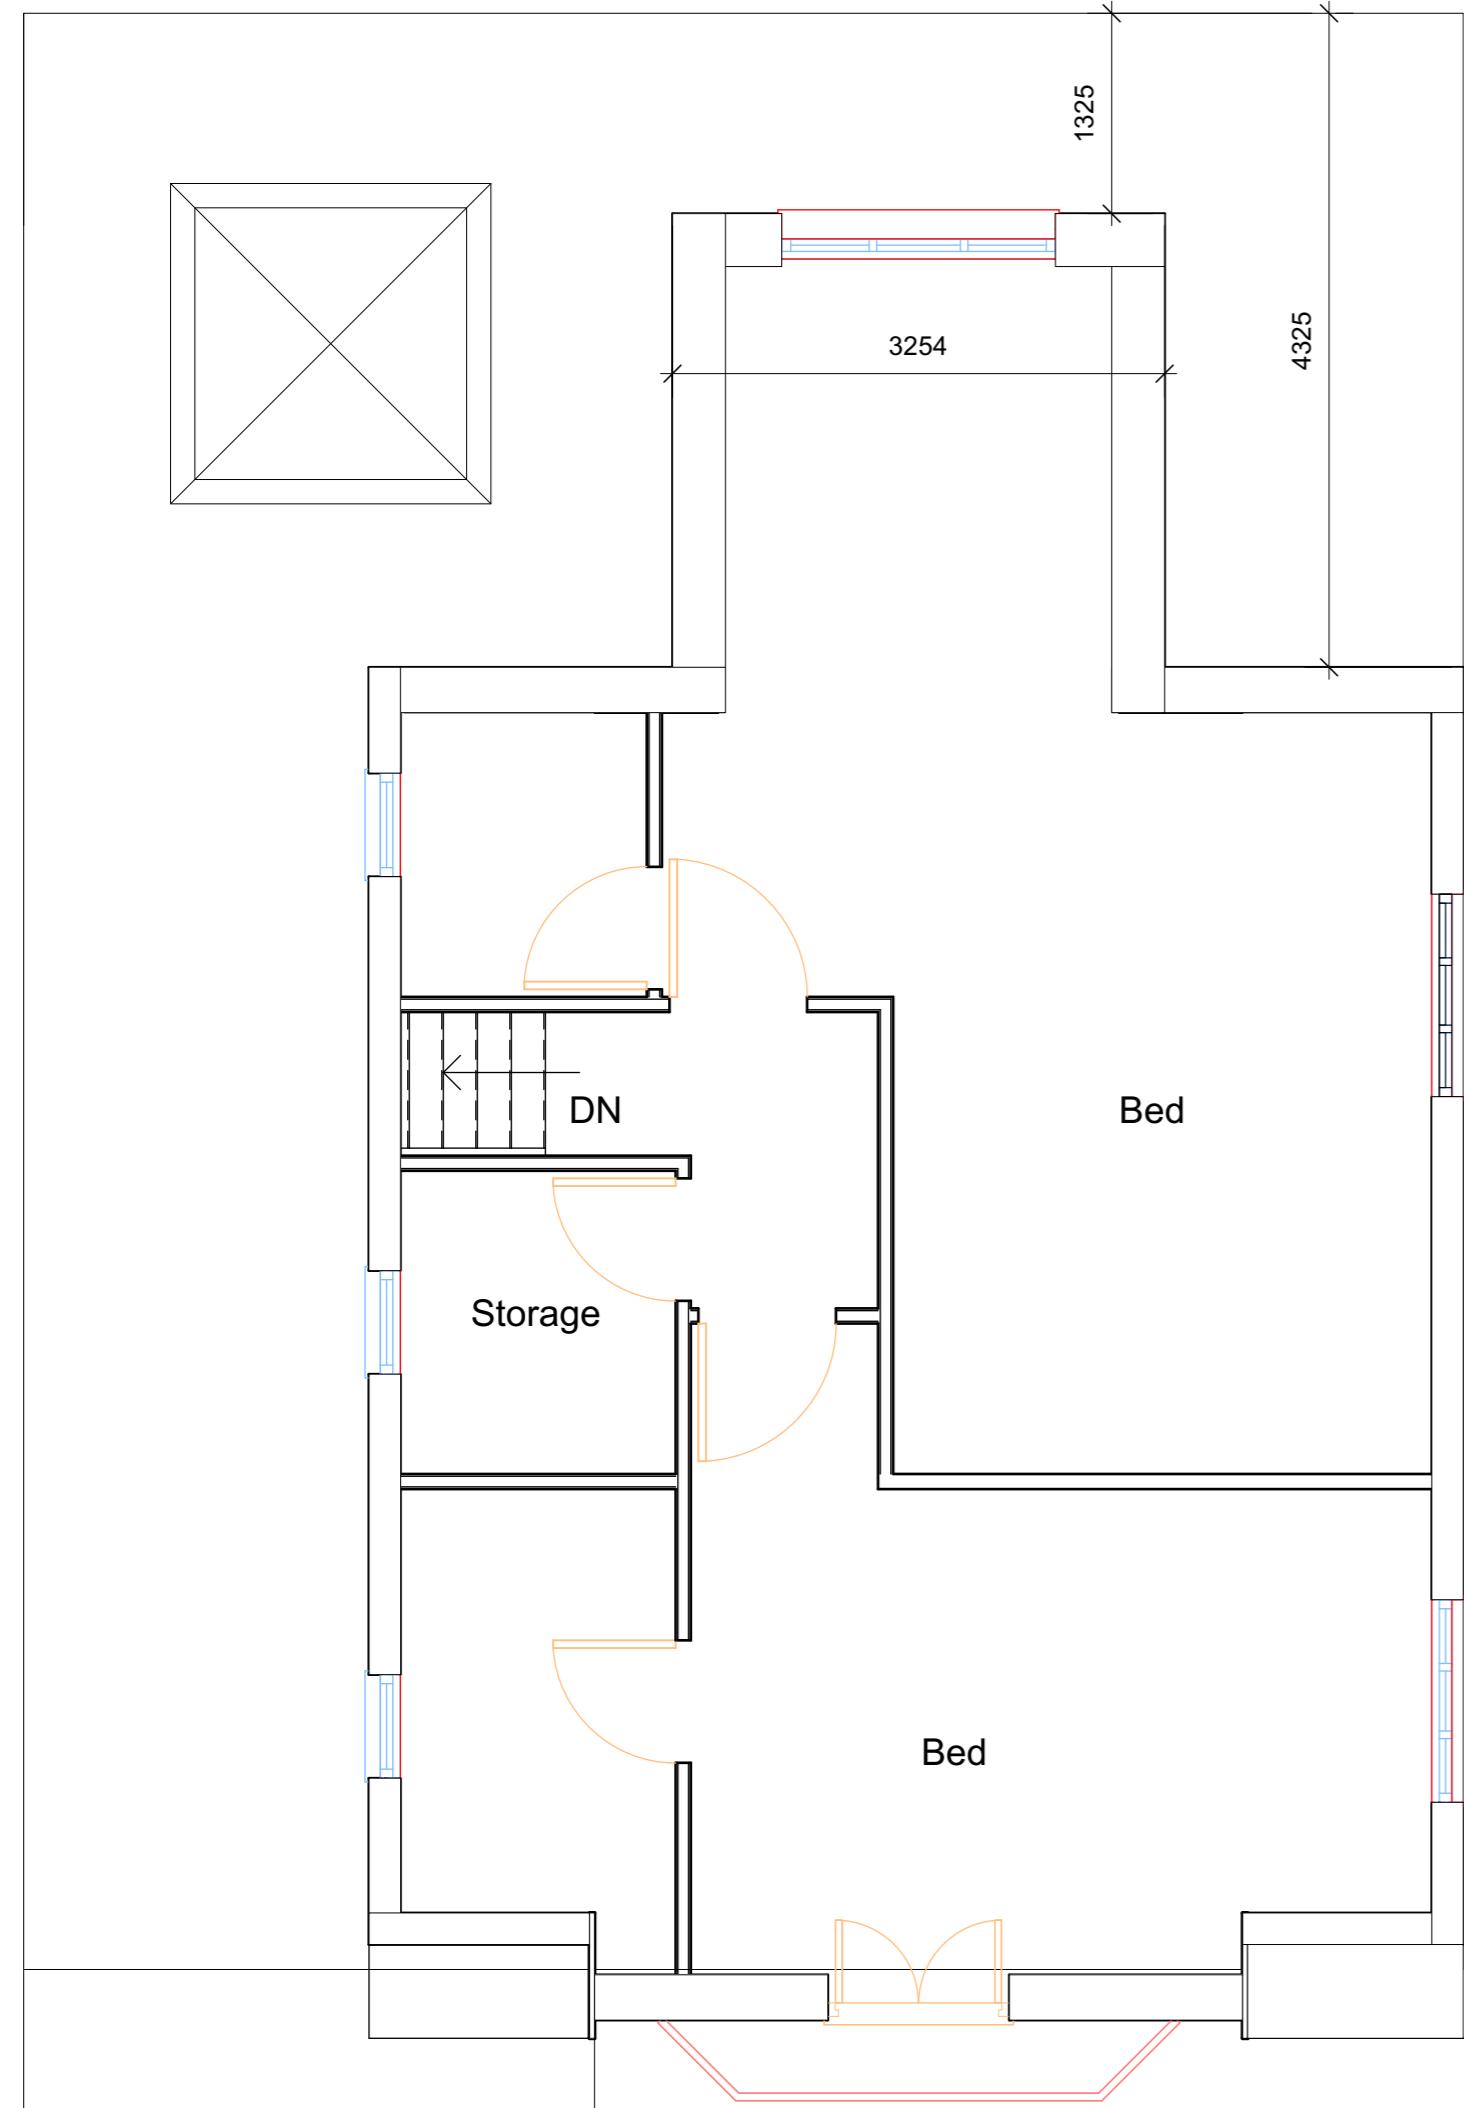

1 Approved Planning Permission First Floor Plan
Scale: 1:50

PROPOSAL TO INCREASE SIDE DORMERS BY 2M ON EITHER SIDE OF THE PROPERTY

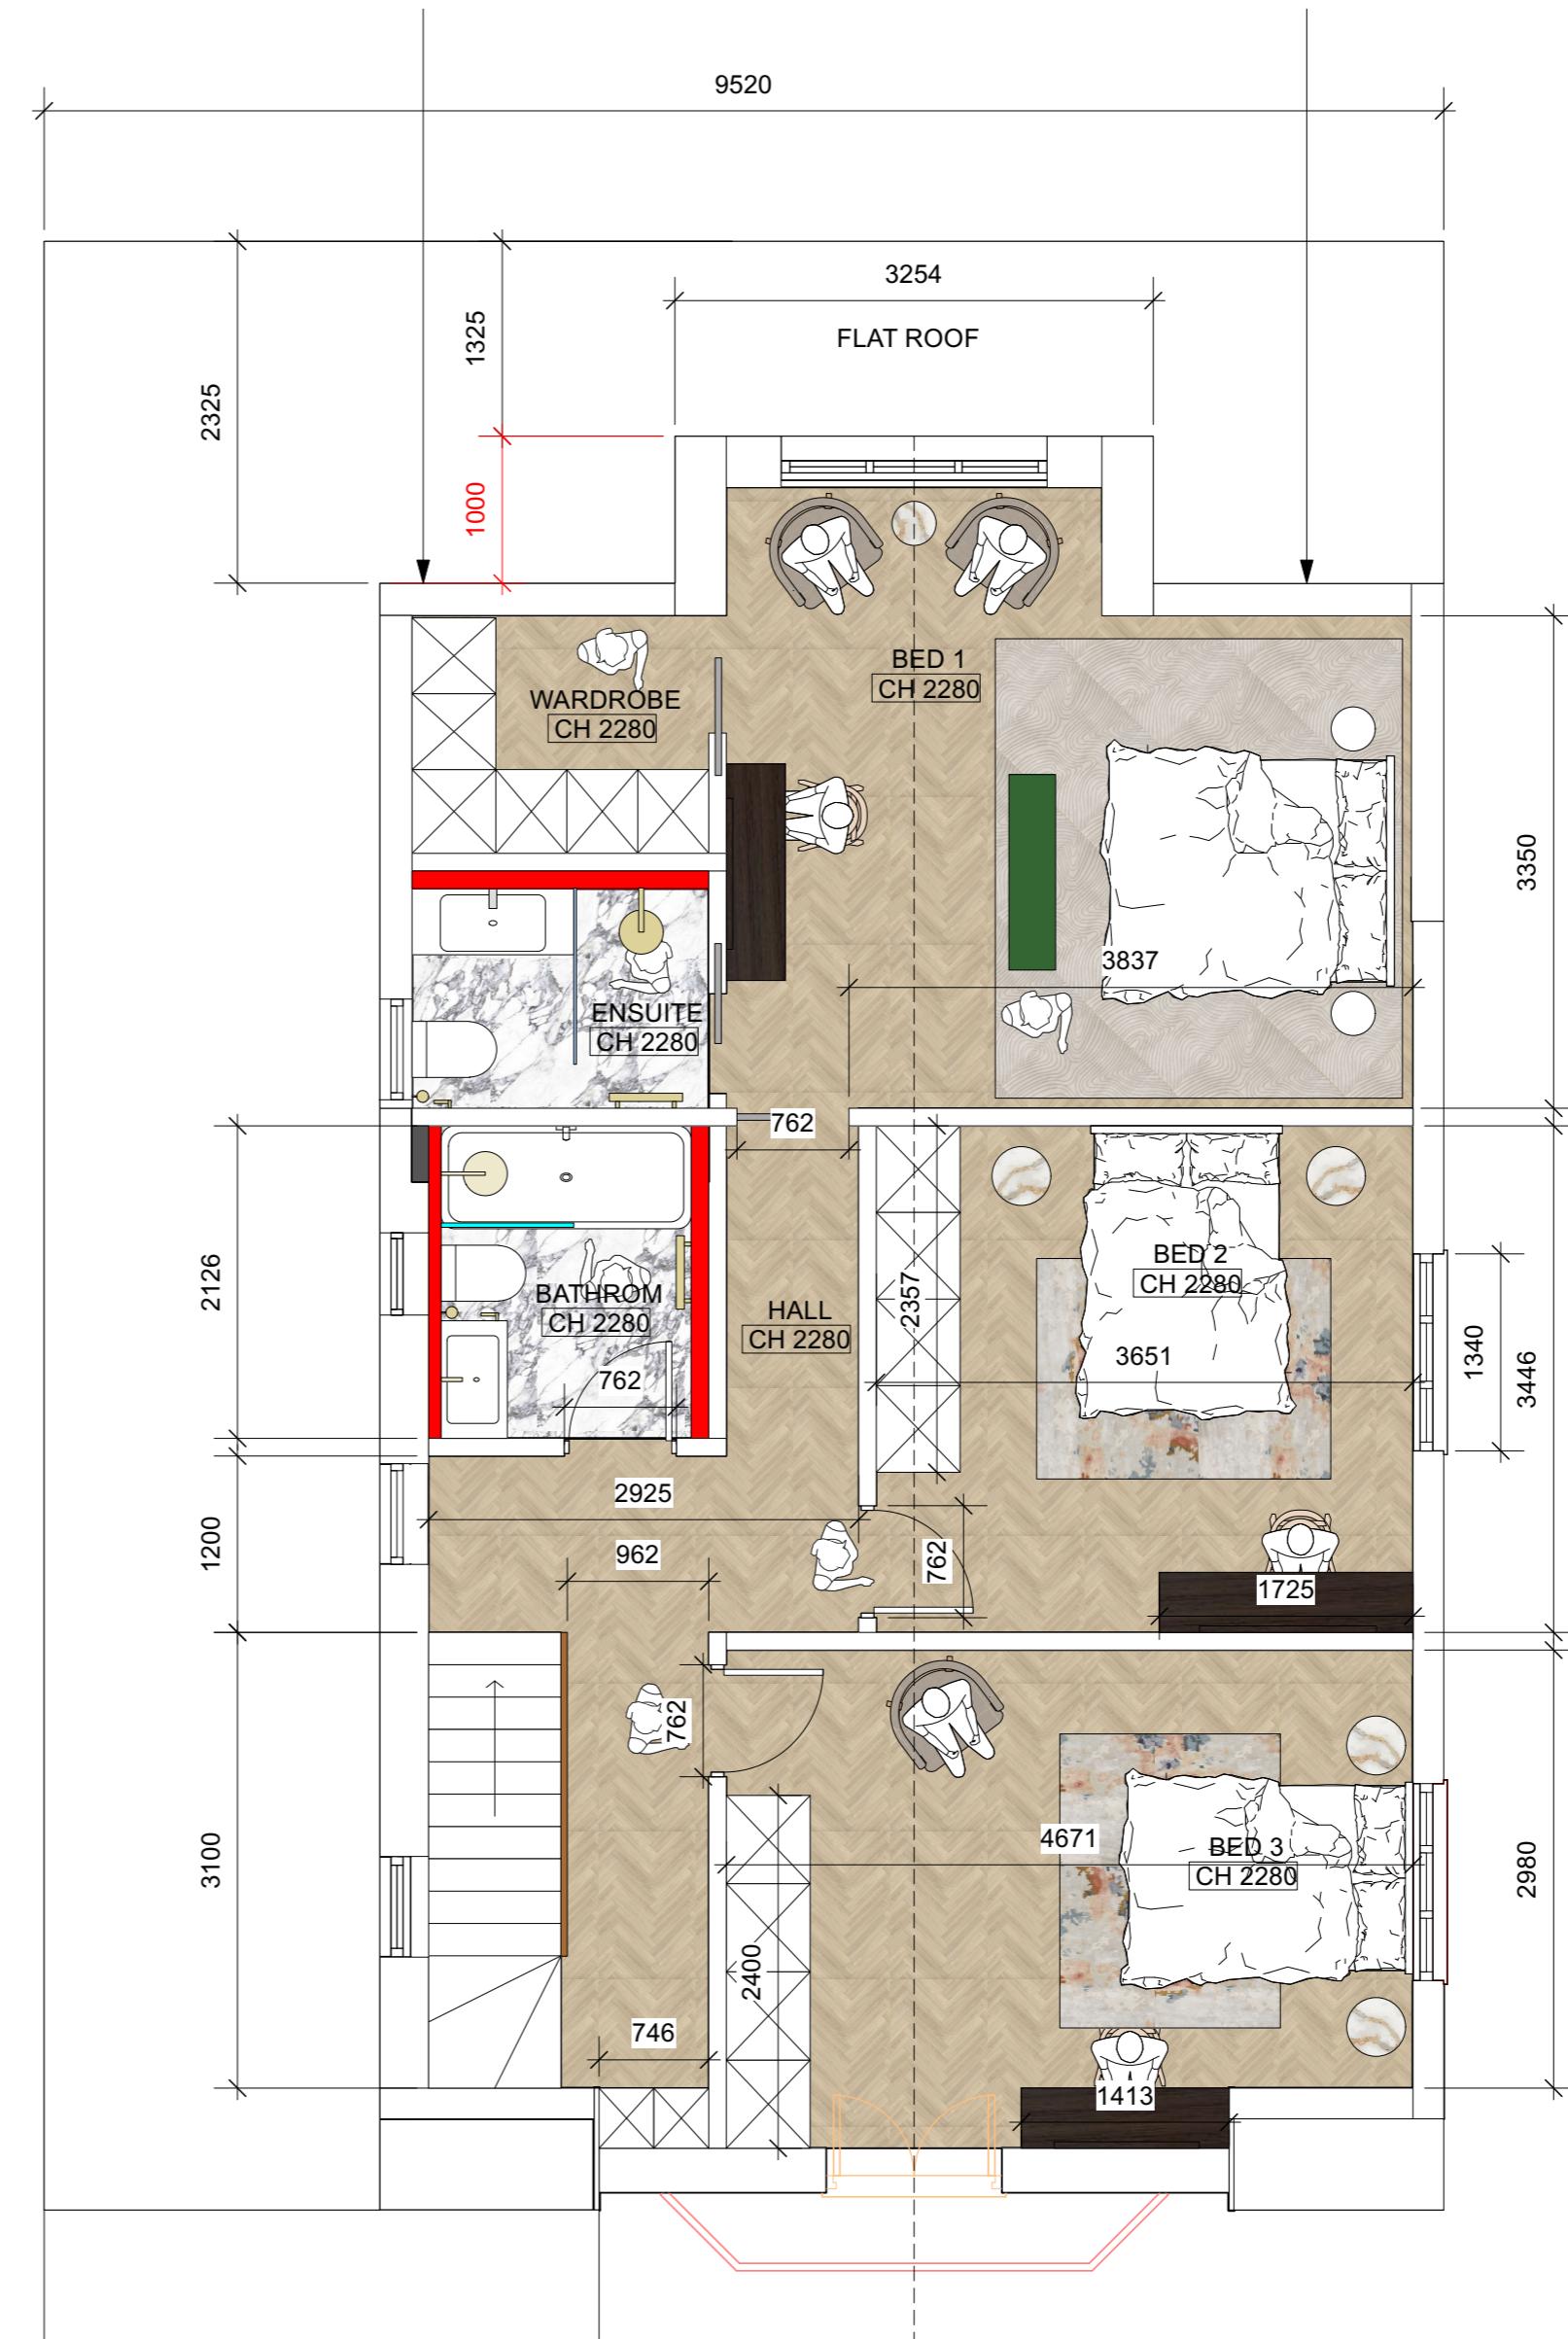


2 Proposed First Floor Plan
Scale: 1:50


PROPOSAL TO INCREASE SIDE DORMERS BY 2M ON EITHER SIDE OF THE PROPERTY

REV	DESCRIPTION	BY	DATE
DRAWING STATUS			
	FOR DISCUSSION		
	FOR COSTING ONLY		
	FOR DESIGN INTENT ONLY		
NOTES:			
ALL EXTERNAL WINDOWS AND DOORS TO BE DOUBLE GLAZED SPEC AND FINISH TBC			
UNDER FLOOR HEATING TO BE INSTALLED WITHIN NEW EXTENSION			
SMOKE DETECTORS TO BE INSTALLED WITHIN ENTIRE GROUND FLOOR			
NEXT CHAPTER			
LONDON, TW7 4LN			
T +44 (0) 798 487 2957			
WWW.NEXTCHAPTERDESIGN.CO.UK			
CLIENT MR & MRS GARG			
PROJECT 112 SWAKELEYS ROAD			
DESCRIPTION APPROVED AND PROPOSED FIRST FLOOR PLAN			
SCALE	DRAWN BY	DATE	
1:50	RJ	17.12.23	
DRAWING NO.	REVISION		
100_05	X		
NOTE: DRAWINGS ARE FOR PLANNING PERMISSION ONLY			
CONTRACTOR TO ENSURE ALL MATERIALS USED AND ELECTRICAL WORK COMPLIES WITH LOCAL AUTHORITY REGULATIONS.			
STRUCTURAL ENGINEER MUST BE EMPLOYED WHERE APPLICABLE.			
DO NOT SCALE OFF DRAWING. ALL DIMENSIONS TO BE VERIFIED ON SITE. ALL WORKS ARE TO COMPLY WITH CURRENT BUILDING REGULATIONS.			
THIS DRAWING IS THE COPYRIGHT OF NEXT CHAPTER DESIGN. THIS DRAWING CANNOT BE COPIED, REPRODUCED, RETAINED OR DISCLOSED TO ANY UNAUTHORISED PERSON.			

0 1000 2000 3000
SCALE:

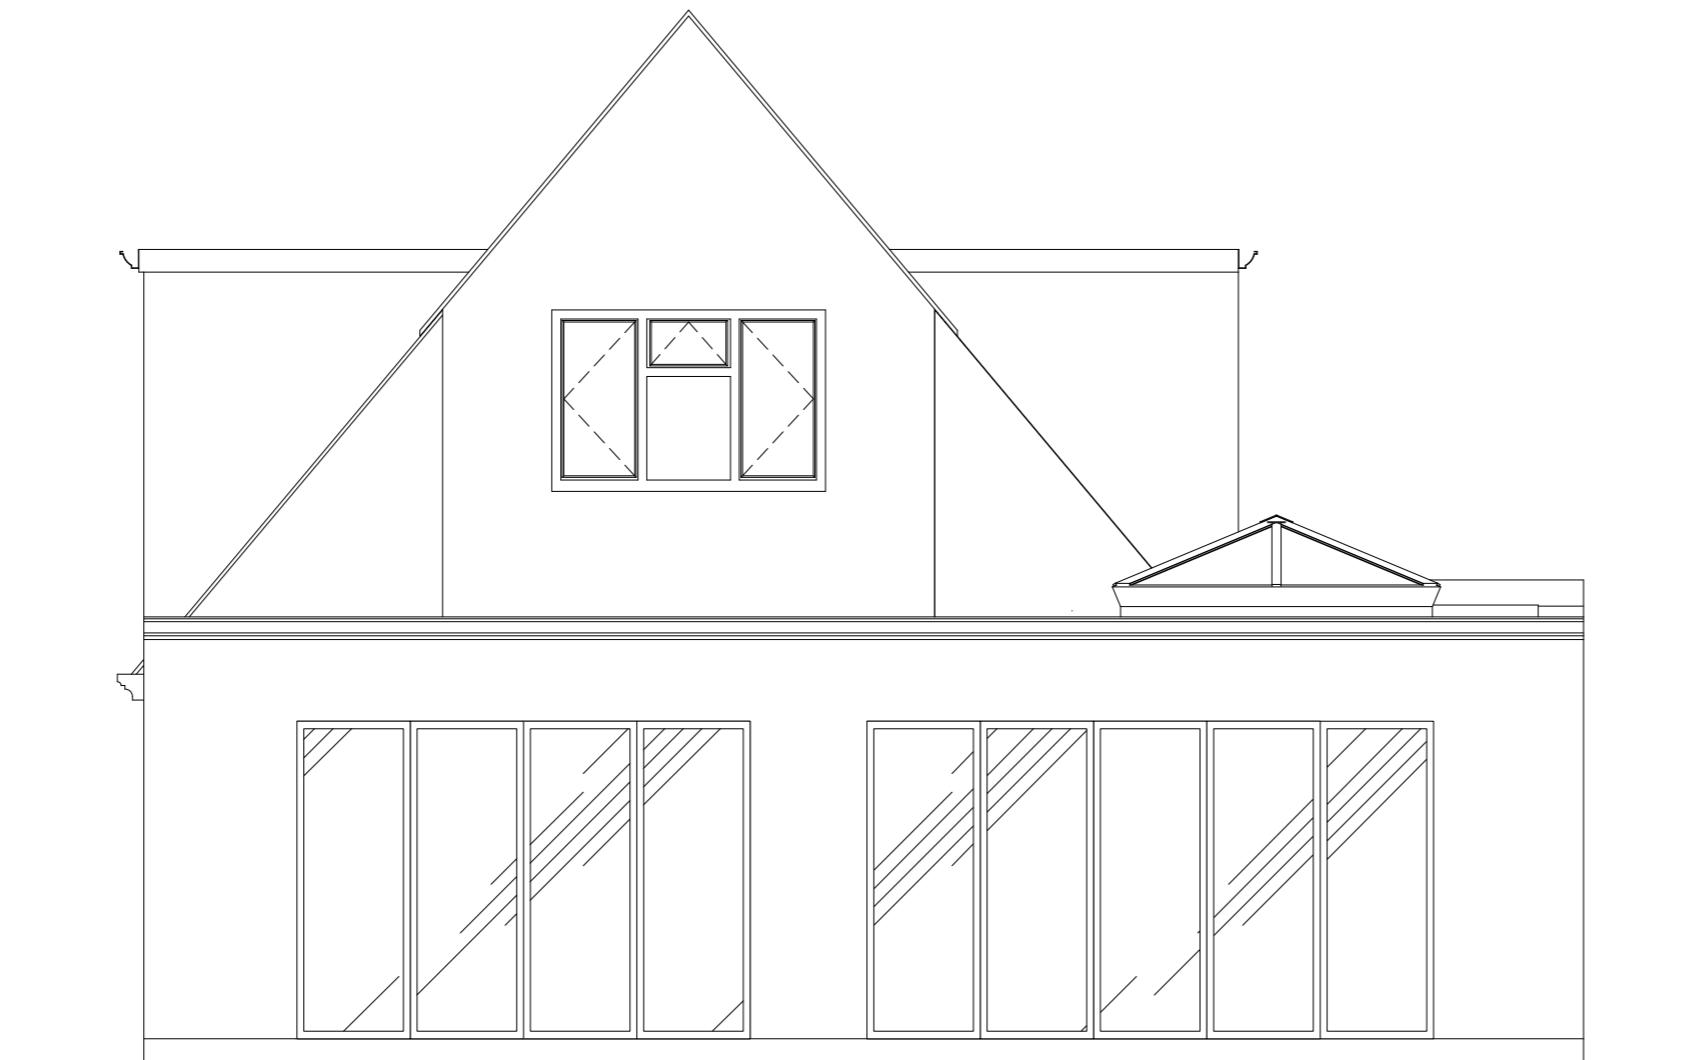

1 PROPOSED Rear Elevation
Scale: 1:50

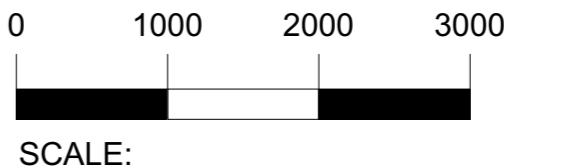

REV	DESCRIPTION	BY	DATE
DRAWING STATUS			
	FOR DISCUSSION		
	FOR COSTING ONLY		
	FOR DESIGN INTENT ONLY		

NOTES:

ALL EXTERNAL WINDOWS AND DOORS TO BE DOUBLE GLAZED **SPEC AND FINISH TBC**

UNDER FLOOR HEATING TO BE INSTALLED WITHIN NEW EXTENSION

SMOKE DETECTORS TO BE INSTALLED WITHIN ENTIRE GROUND FLOOR

**NEXT
CHAPTER**

LONDON, TW7 4LN

T +44 (0) 798 487 2957

WWW.NEXTCHAPTERDESIGN.CO.UK

CLIENT
MR & MRS GARG

PROJECT
112 SWAKELEYS ROAD

DESCRIPTION
PROPOSED REAR
ELEVATION

SCALE DRAWN BY DATE
1.50 RJ 17.12.23

DRAWING NO. **REVISION**
100_08 X

NOTE:
DRAWINGS ARE FOR PLANNING PERMISSION ONLY


CONTRACTOR TO ENSURE ALL MATERIALS USED AND ELECTRICAL WORK COMPLIES WITH LOCAL AUTHORITY REGULATIONS.

STRUCTURAL ENGINEER MUST BE EMPLOYED WHERE APPLICABLE.


DO NOT SCALE OFF DRAWING. ALL DIMENSIONS TO BE VERIFIED ON SITE. ALL WORKS ARE TO COMPLY WITH CURRENT BUILDING REGULATIONS.

THIS DRAWING IS THE COPYRIGHT OF NEXT CHAPTER DESIGN.
THIS DRAWING CANNOT BE COPIED, REPRODUCED, RETAINED OR DISCLOSED TO ANY UNAUTHORISED PERSON.


A2

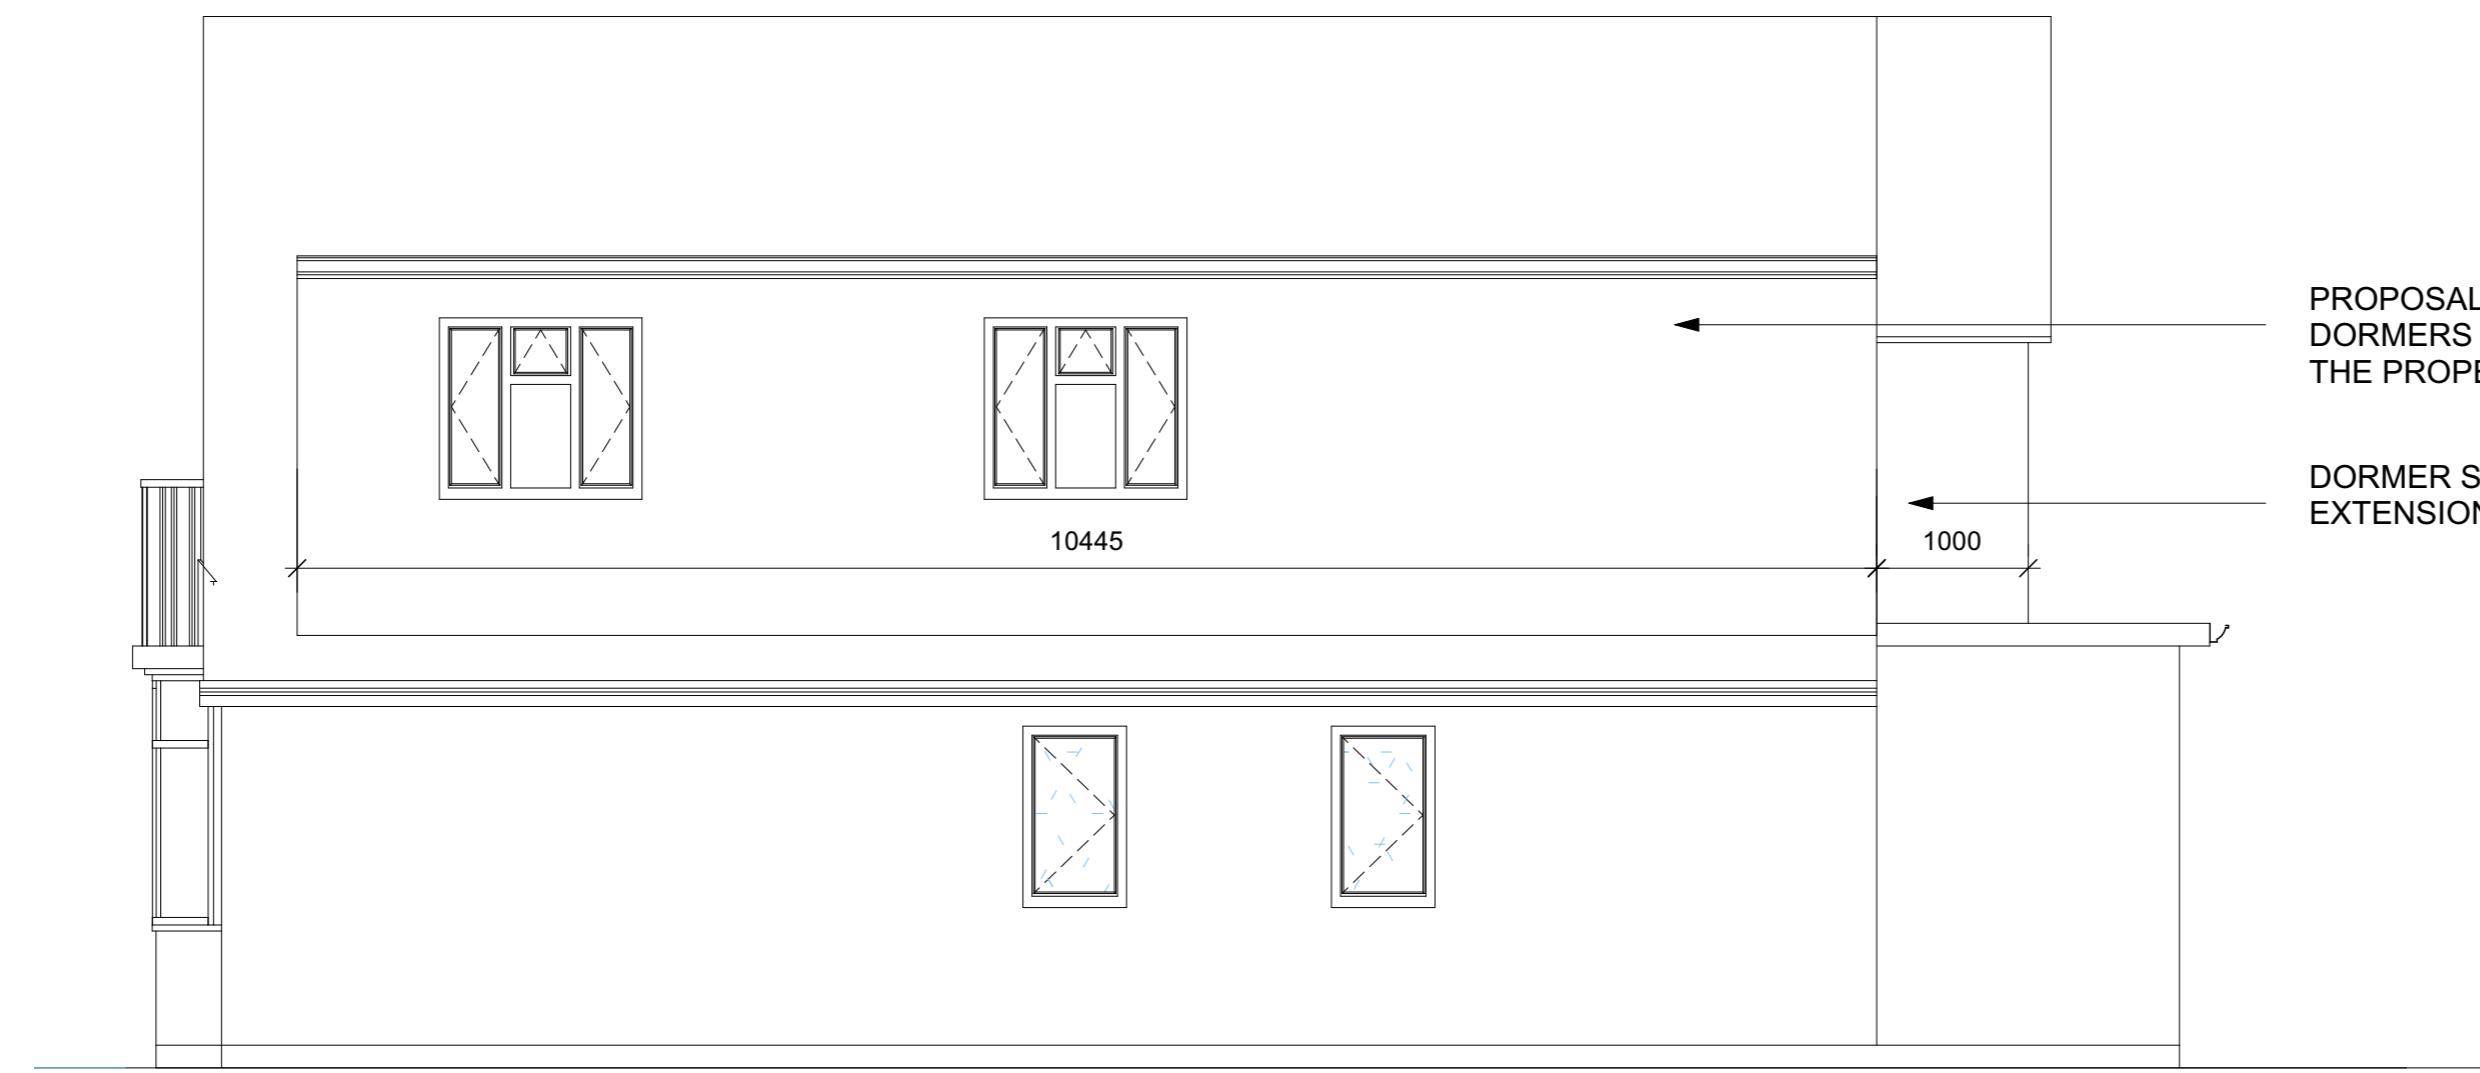

1 PROPOSED Right Elevation
Scale: 1:50

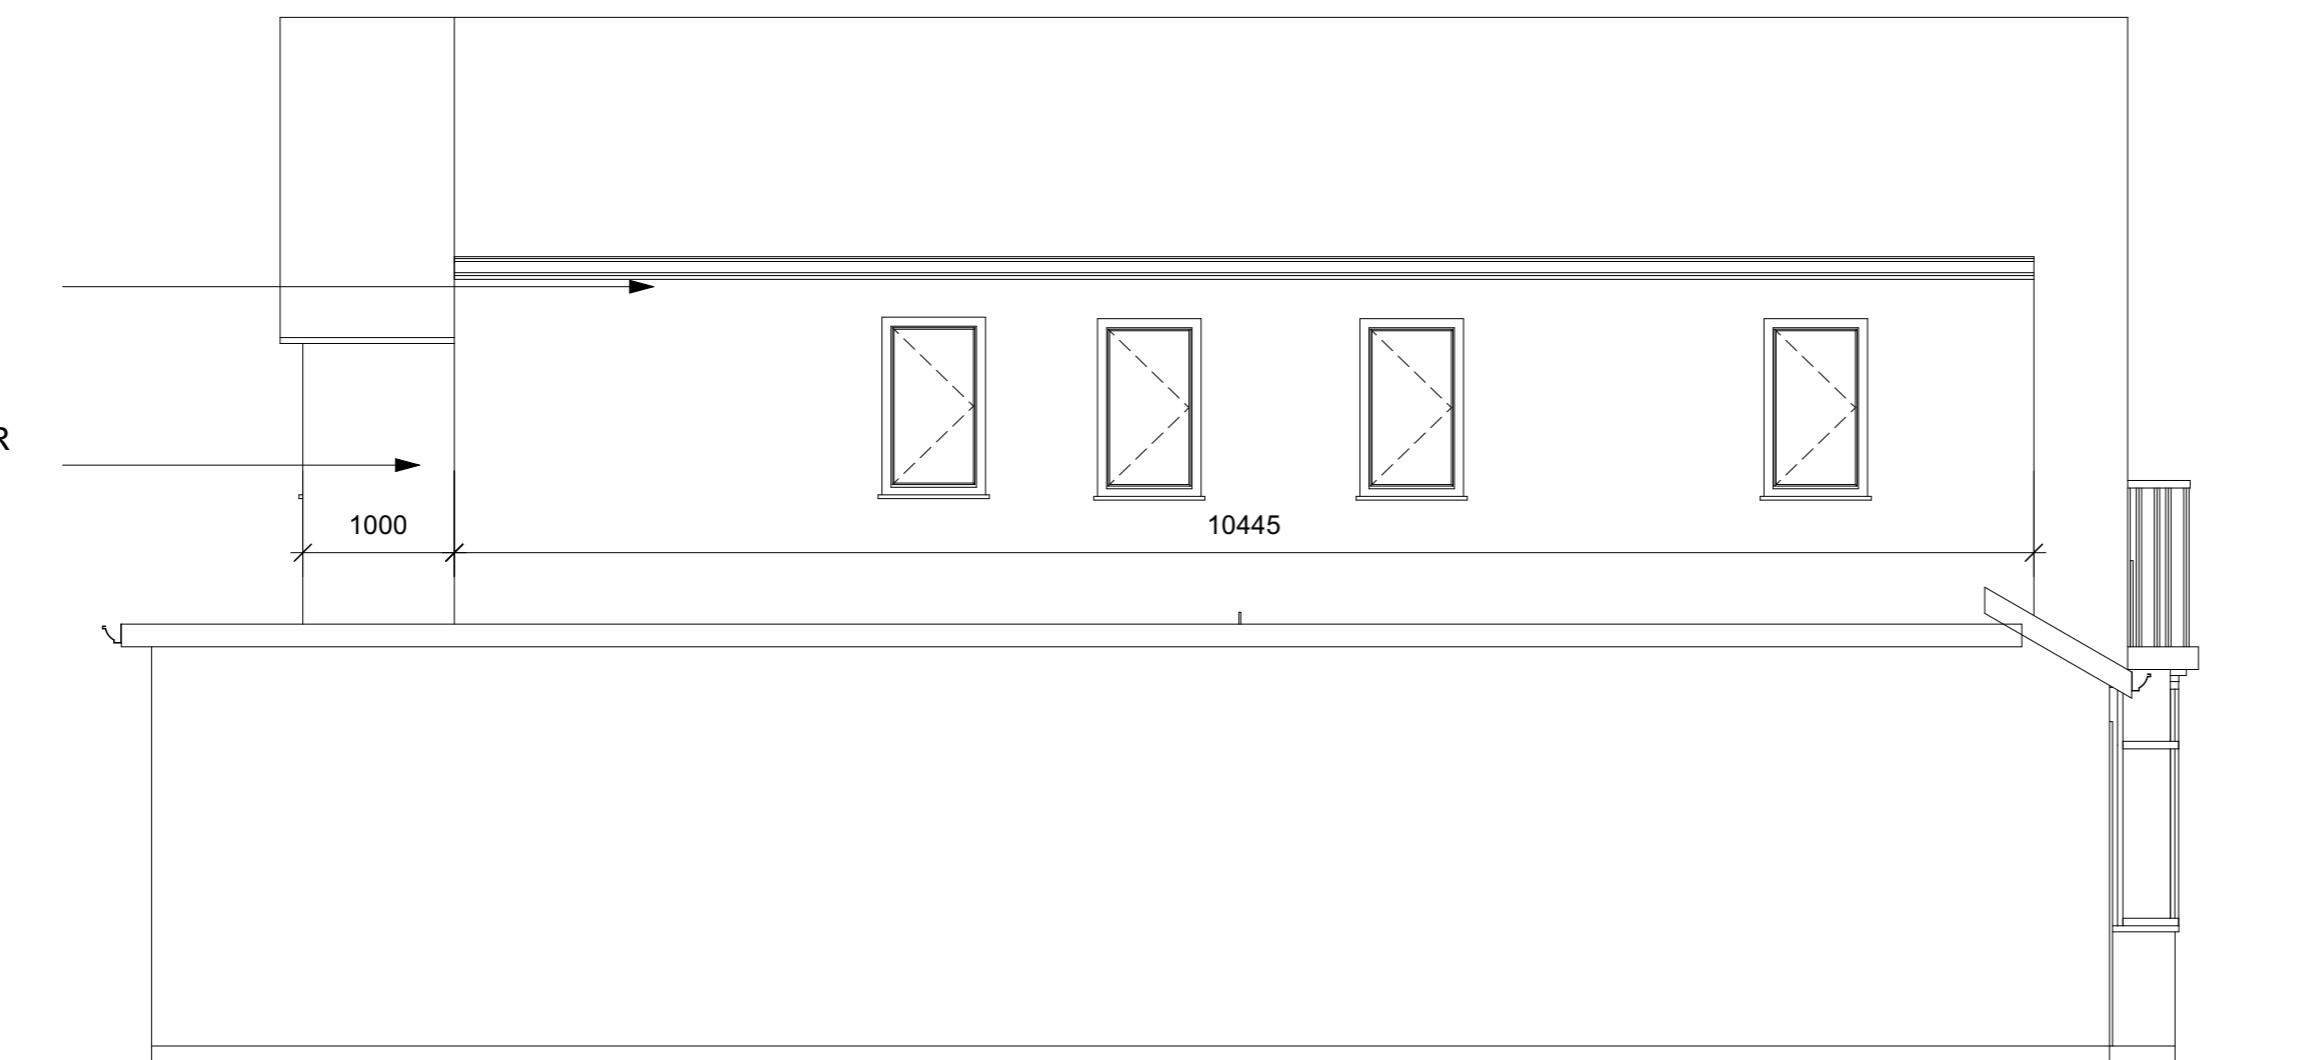

2 PROPOSED Left Elevation
Scale: 1:50

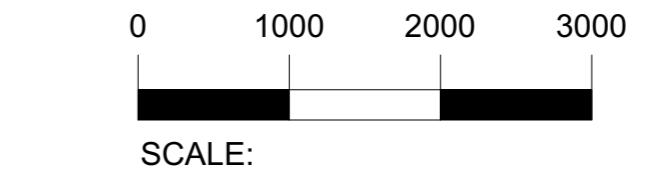

REV	DESCRIPTION	BY	DATE
DRAWING STATUS			
	FOR DISCUSSION		
	FOR COSTING ONLY		
	FOR DESIGN INTENT ONLY		
NOTES:			
ALL EXTERNAL WINDOWS AND DOORS TO BE DOUBLE GLAZED SPEC AND FINISH TBC			
UNDER FLOOR HEATING TO BE INSTALLED WITHIN NEW EXTENSION			
SMOKE DETECTORS TO BE INSTALLED WITHIN ENTIRE GROUND FLOOR			



**NEXT
CHAPTER**

LONDON, TW7 4LN
T +44 (0) 798 487 2957
WWW.NEXTCHAPTERDESIGN.CO.UK

CLIENT
MR & MRS GARG
PROJECT
112 SWAKELEYS ROAD
DESCRIPTION
PROPOSED RIGHT & LEFT ELEVATION
SCALE DRAWN BY DATE
1.50 RJ 17.12.23
DRAWING NO. **REVISION**
100_09 X

NOTE:
DRAWINGS ARE FOR PLANNING PERMISSION ONLY
CONTRACTOR TO ENSURE ALL MATERIALS USED AND ELECTRICAL WORK COMPLIES WITH LOCAL AUTHORITY REGULATIONS.
STRUCTURAL ENGINEER MUST BE EMPLOYED WHERE APPLICABLE.
DO NOT SCALE OFF DRAWING. ALL DIMENSIONS TO BE VERIFIED ON SITE. ALL WORKS ARE TO COMPLY WITH CURRENT BUILDING REGULATIONS.
THIS DRAWING IS THE COPYRIGHT OF NEXT CHAPTER DESIGN. THIS DRAWING CANNOT BE COPIED, REPRODUCED, RETAINED OR DISCLOSED TO ANY UNAUTHORISED PERSON.

A2

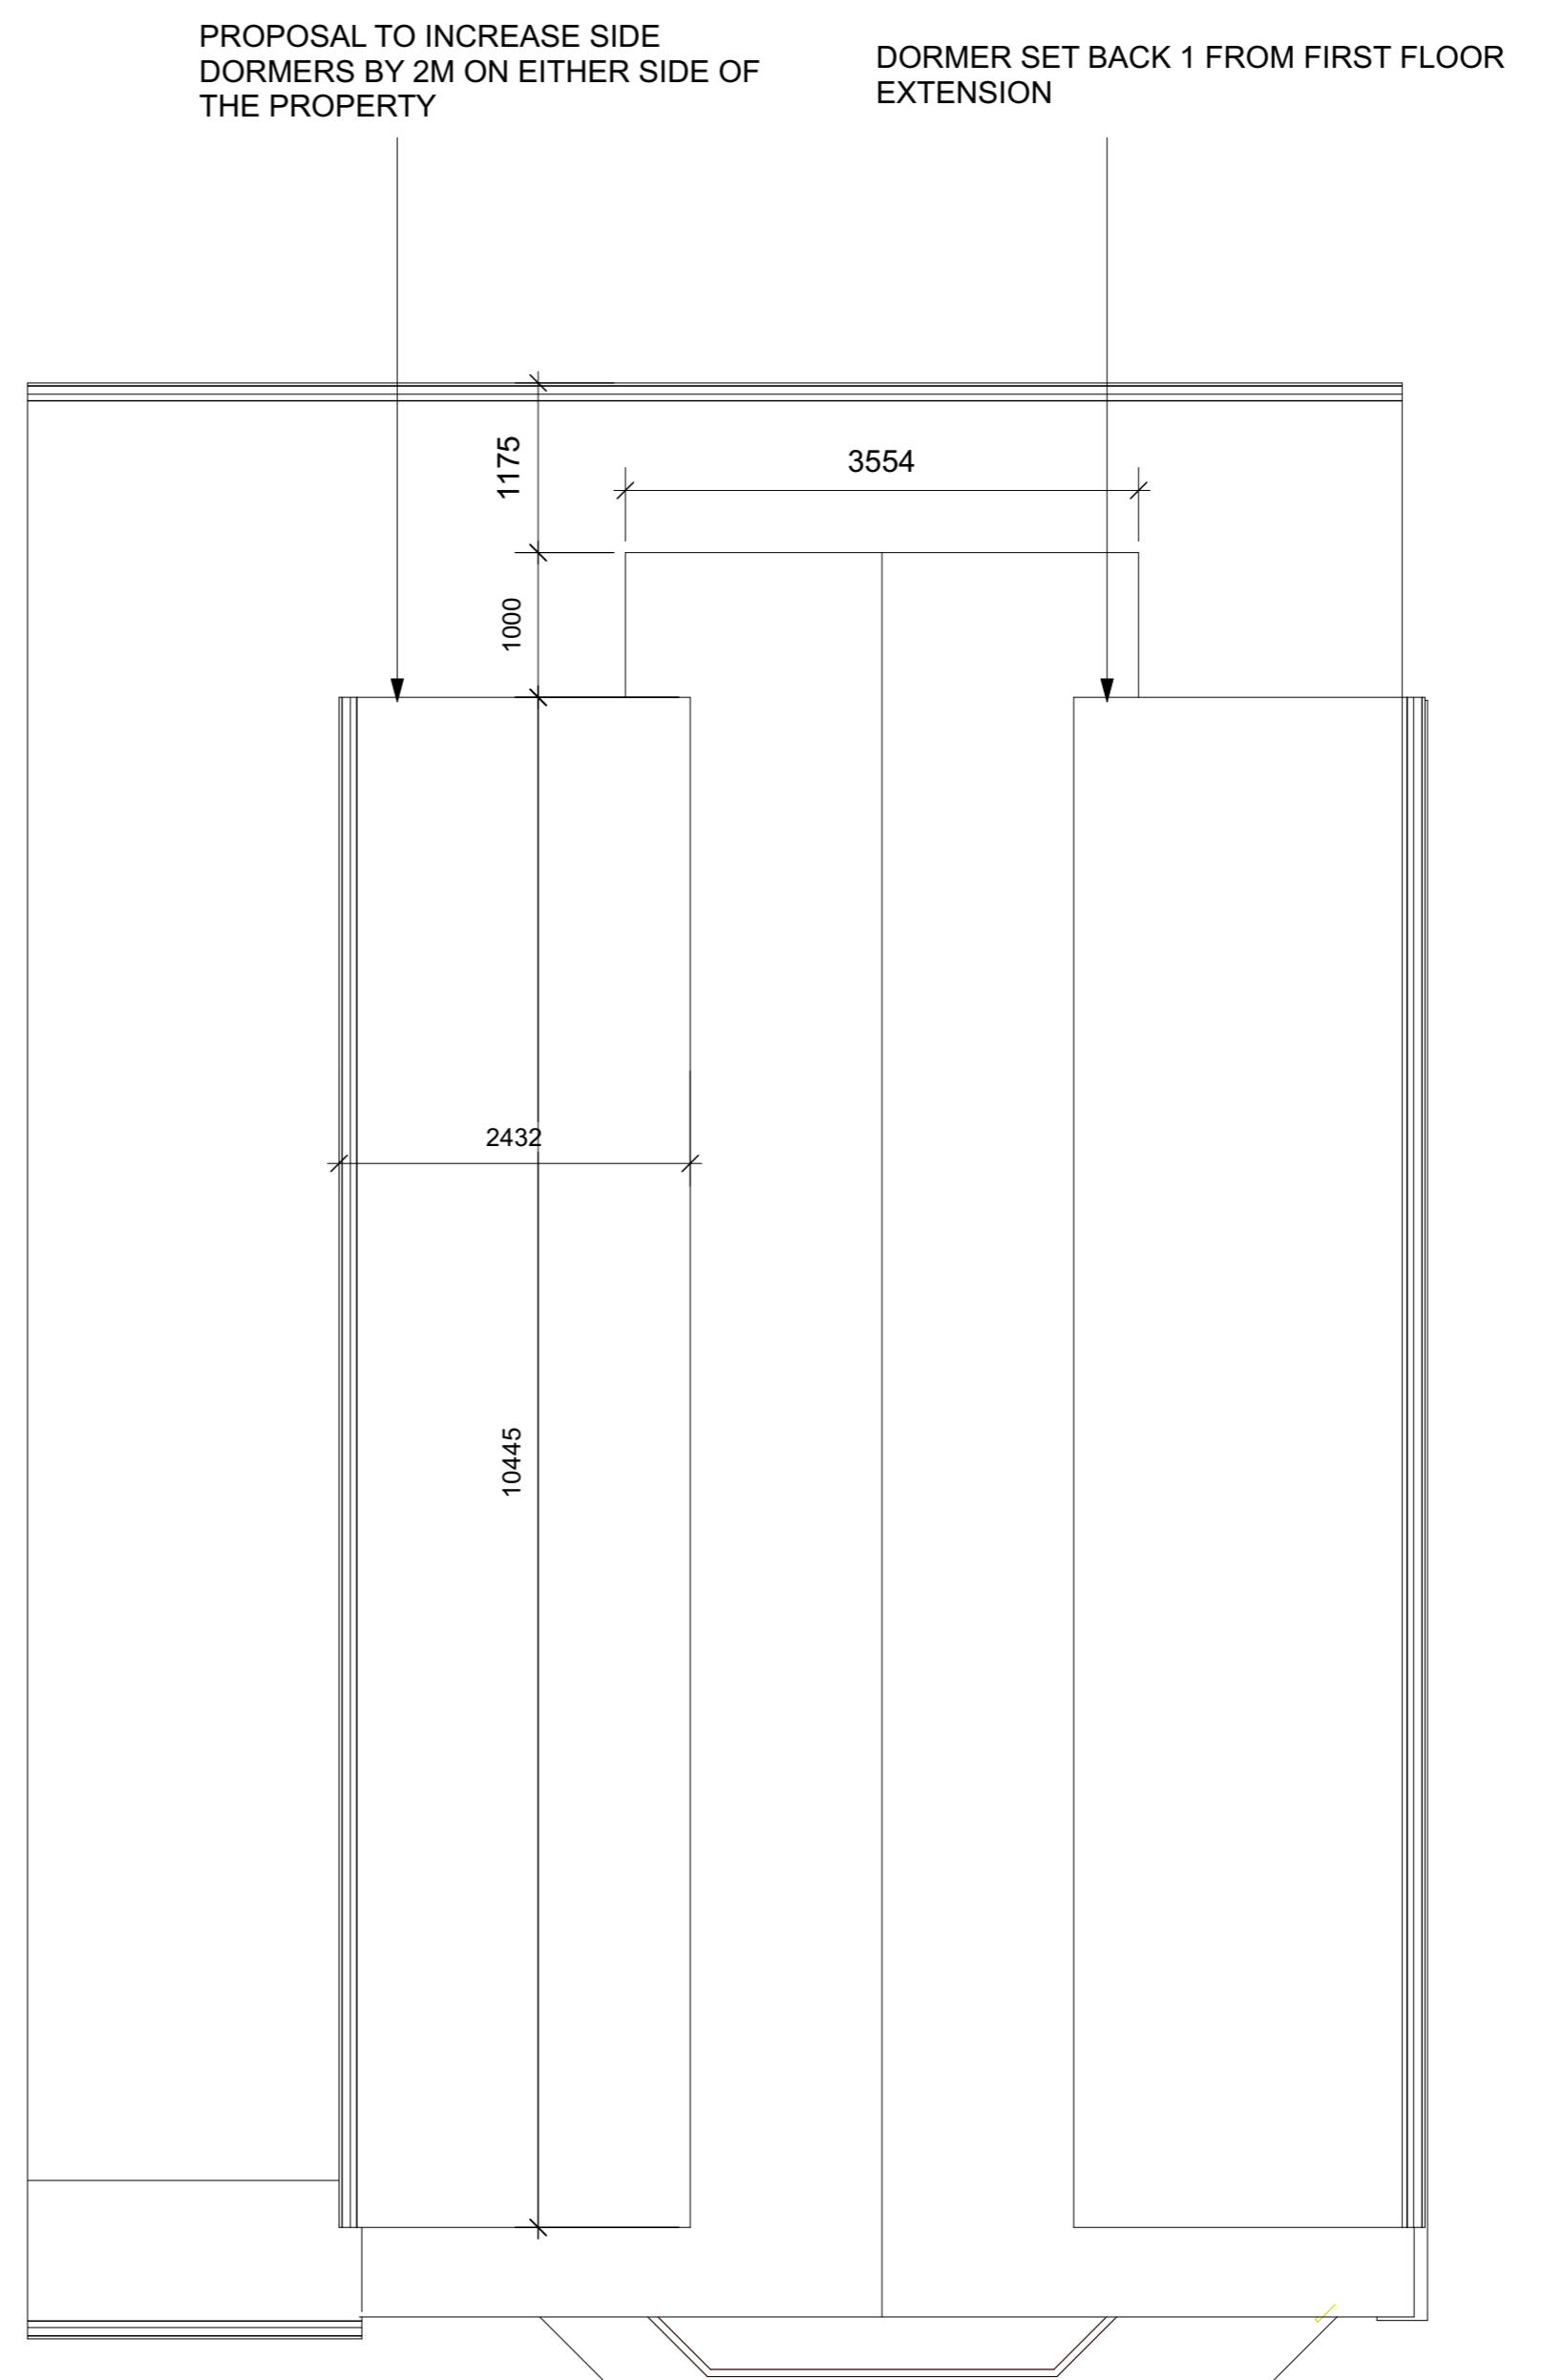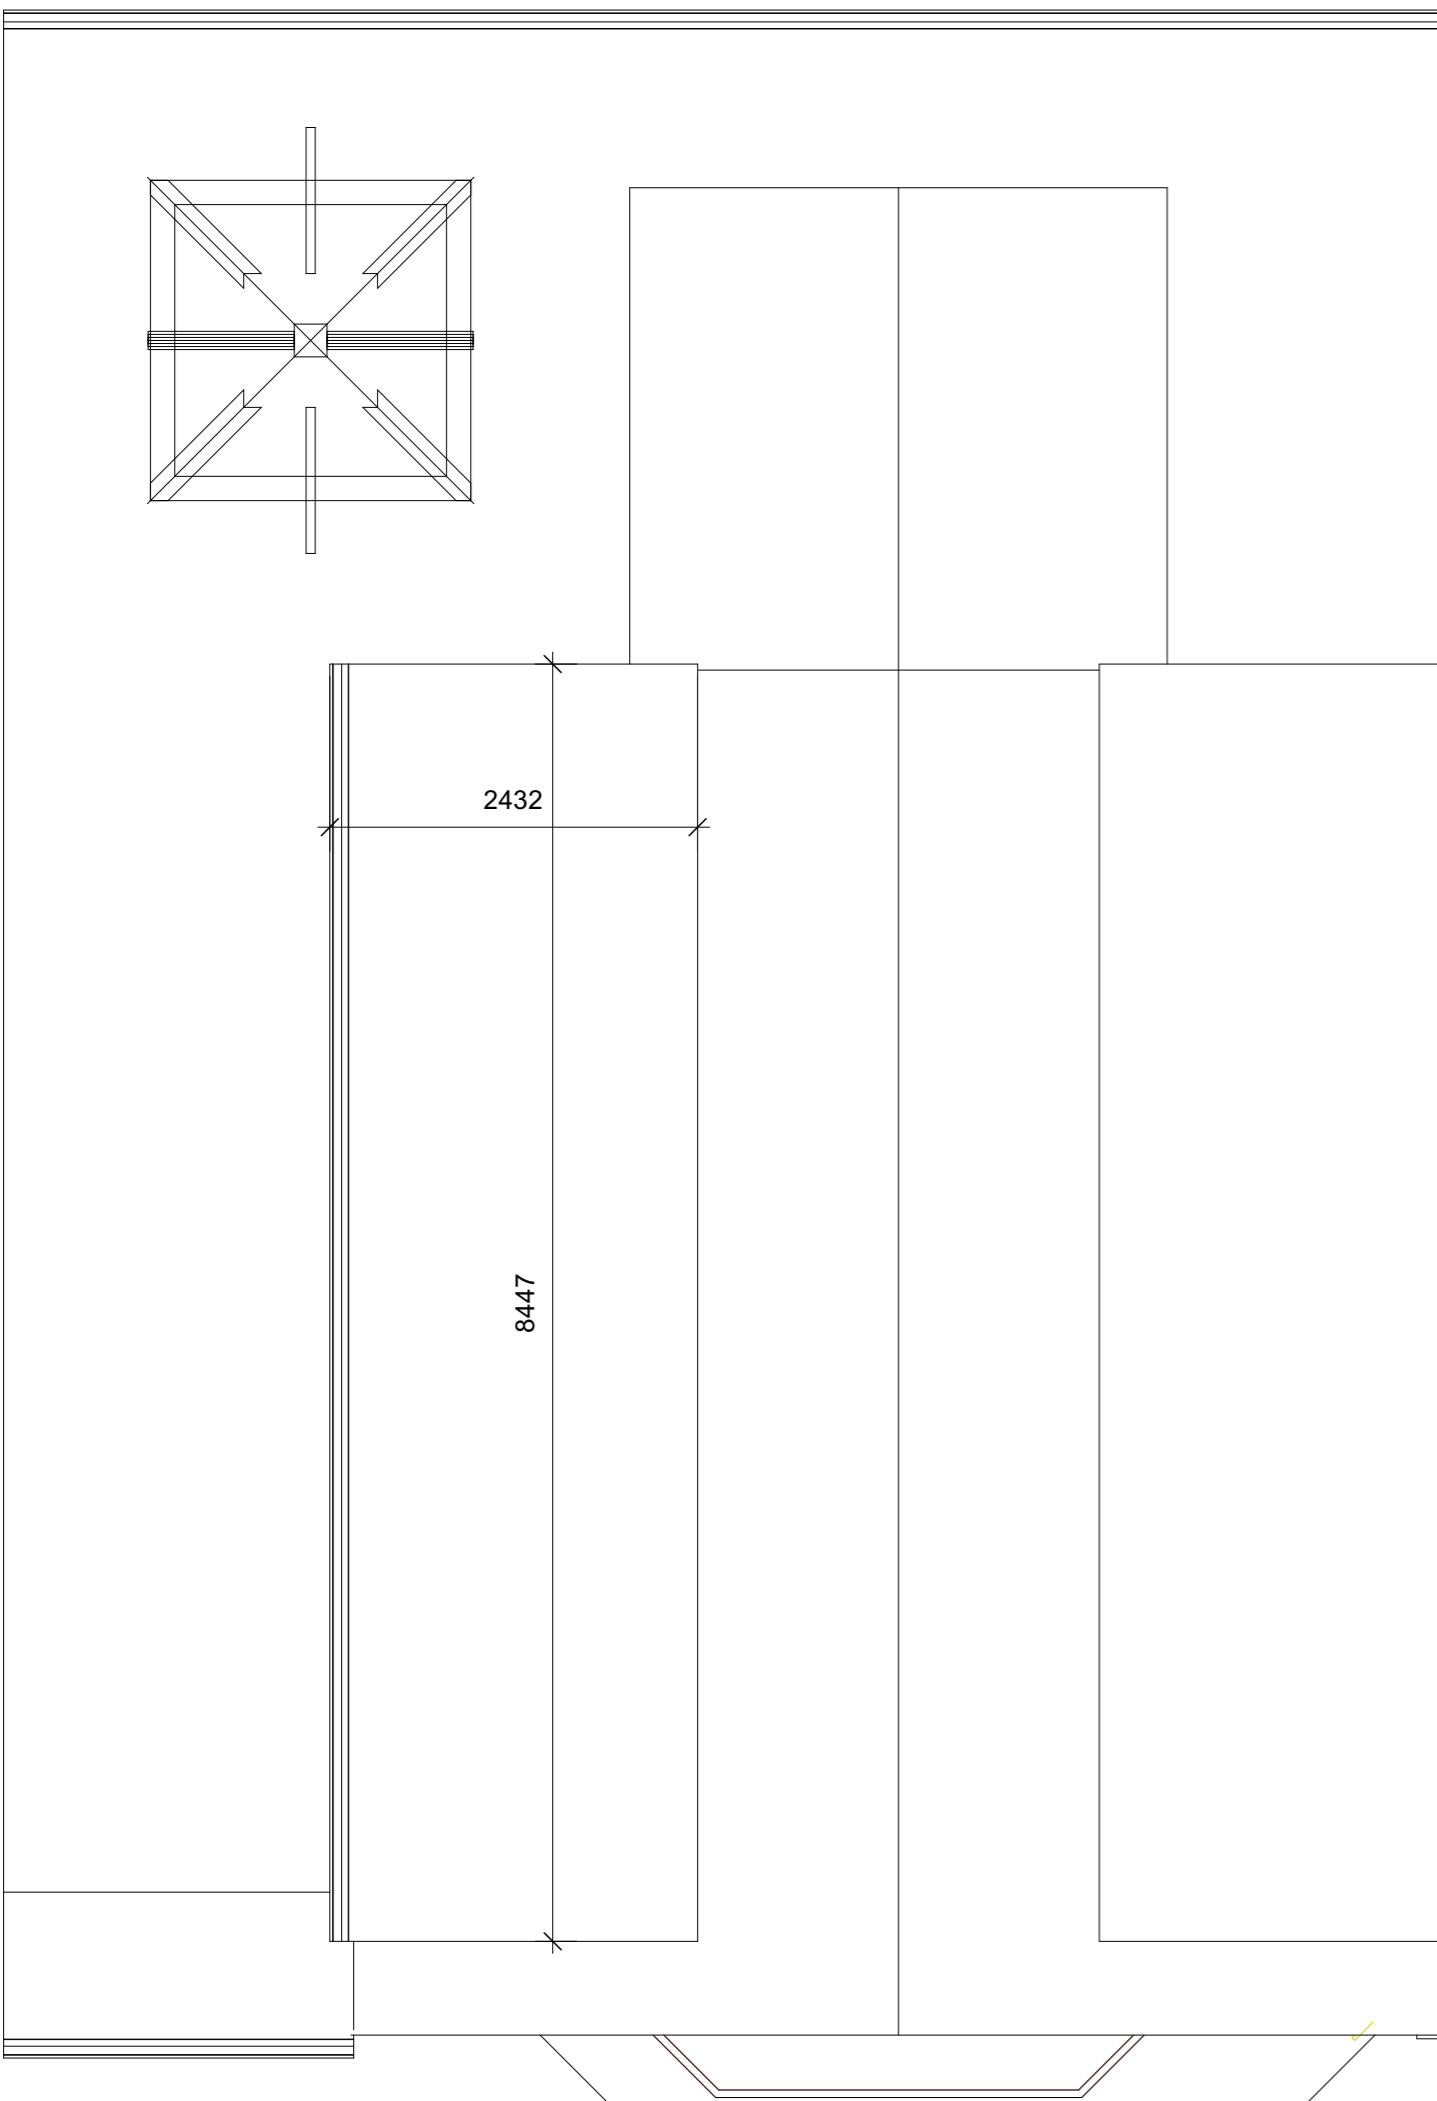

2 PROPOSED Roof Plan
Scale: 1:50

0 1000 2000 3000
SCALE:

REV	DESCRIPTION	BY	DATE
DRAWING STATUS			
	FOR DISCUSSION		
	FOR COSTING ONLY		
	FOR DESIGN INTENT ONLY		
NOTES:			
ALL EXTERNAL WINDOWS AND DOORS TO BE DOUBLE GLAZED SPEC AND FINISH TBC			
UNDER FLOOR HEATING TO BE INSTALLED WITHIN NEW EXTENSION			
SMOKE DETECTORS TO BE INSTALLED WITHIN ENTIRE GROUND FLOOR			
NEXT CHAPTER			
LONDON, TW7 4LN			
T +44 (0) 798 487 2957			
WWW.NEXTCHAPTERDESIGN.CO.UK			
CLIENT MR & MRS GARG			
PROJECT 112 SWAKELEYS ROAD			
DESCRIPTION APPROVED & PROPOSED ROOF PLAN			
SCALE	DRAWN BY	DATE	
1:50	RJ	17.12.23	
DRAWING NO.	REVISION		
100_10	X		
NOTE: DRAWINGS ARE FOR PLANNING PERMISSION ONLY			
CONTRACTOR TO ENSURE ALL MATERIALS USED AND ELECTRICAL WORK COMPLIES WITH LOCAL AUTHORITY REGULATIONS.			
STRUCTURAL ENGINEER MUST BE EMPLOYED WHERE APPLICABLE.			
DO NOT SCALE OFF DRAWING. ALL DIMENSIONS TO BE VERIFIED ON SITE. ALL WORKS ARE TO COMPLY WITH CURRENT BUILDING REGULATIONS.			
THIS DRAWING IS THE COPYRIGHT OF NEXT CHAPTER DESIGN. THIS DRAWING CANNOT BE COPIED, REPRODUCED, RETAINED OR DISCLOSED TO ANY UNAUTHORISED PERSON.			