



Proposed Ground Floor Plan
Scale- 1:100

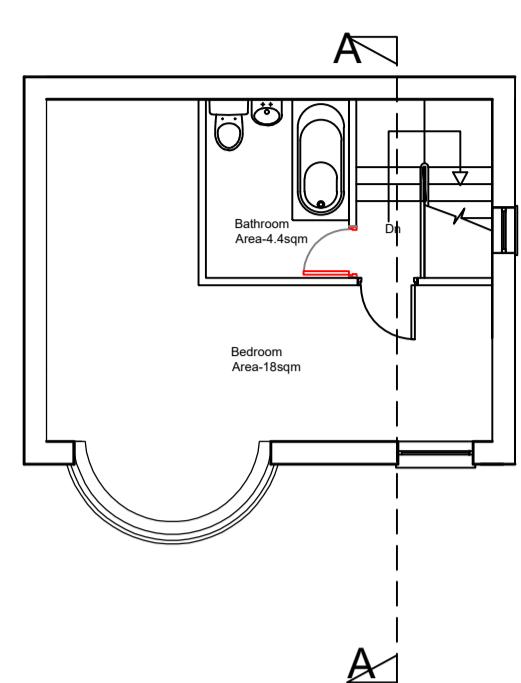


Proposed First Floor Plan
Scale- 1:100

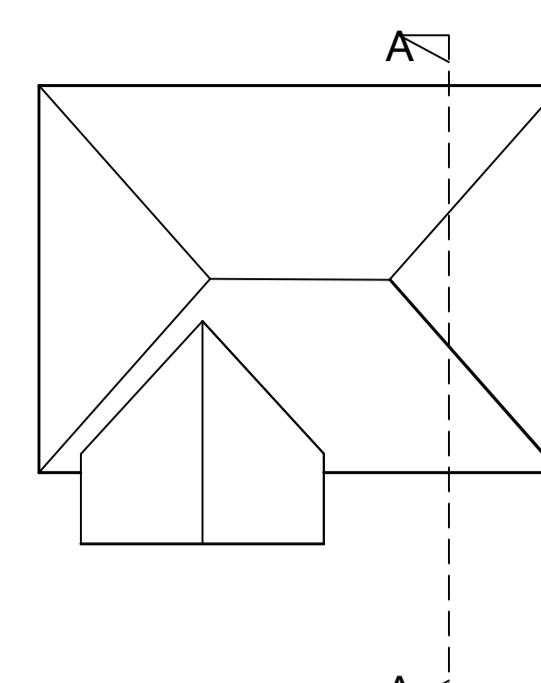

Proposed Roof Plan
Scale- 1:100





Proposed Front Elevation
Scale- 1:100

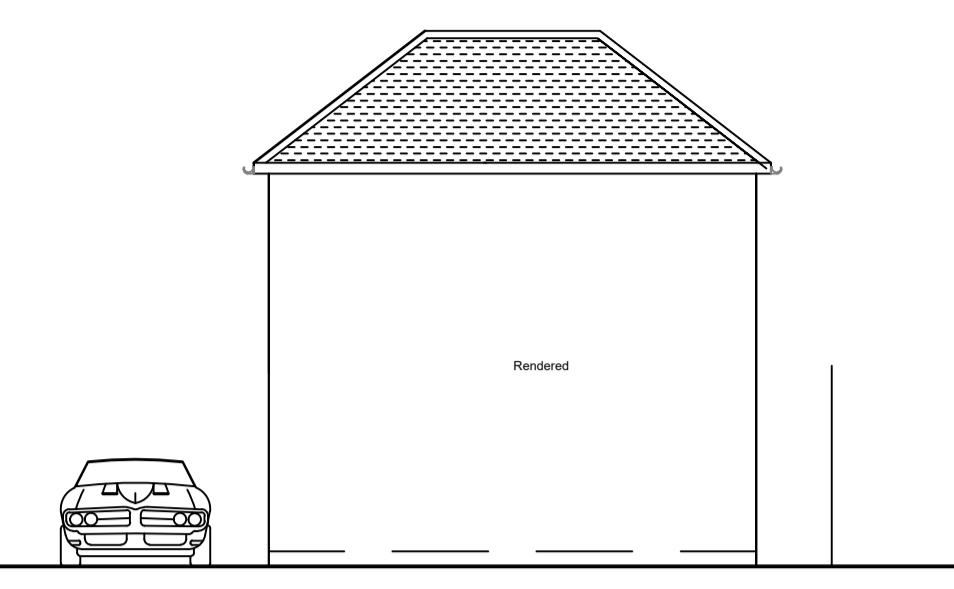


Proposed Rear Elevation
Scale- 1:100




Proposed Front Elevation (Street View)
Scale- 1:100

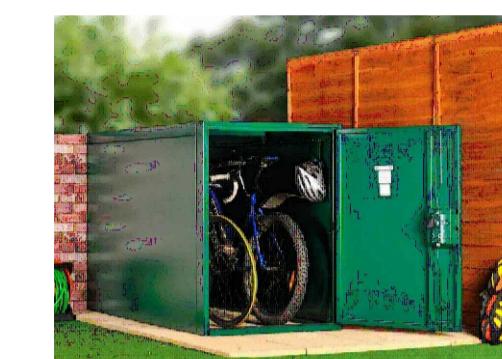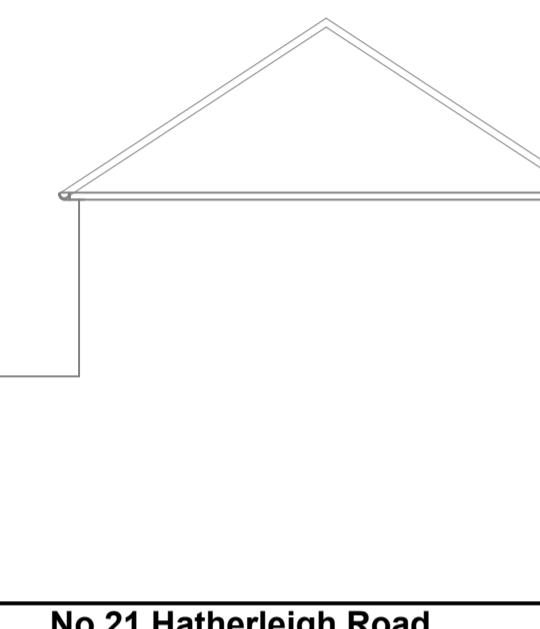


Secure bike locker - storage up to 2 bikes*
Perfect for the side of a house or flat, compact, secure bike storage.
The locker is made from 3mm thick galvanised steel with a powder coated finish. It is made from 3mm thick galvanised steel.
With a weight (that's over 15 stone) - substantial units suitable for public and private use.
Made from 3mm thick galvanised steel with a powder coated finish. It is made from 3mm thick galvanised steel.
Pick and drill recessed box - best the theorical
Theoretical - the box is recessed into the wall, so it is not visible from the outside.
Large single door access - effortless loading and unloading of your bikes.
Multiple doors available - up to 10 doors, so you can fit as many as you like.
An open front area means there is no restriction on how you store your bike.
The open front store can be locked down to the ground - using the supplied securing bolts.

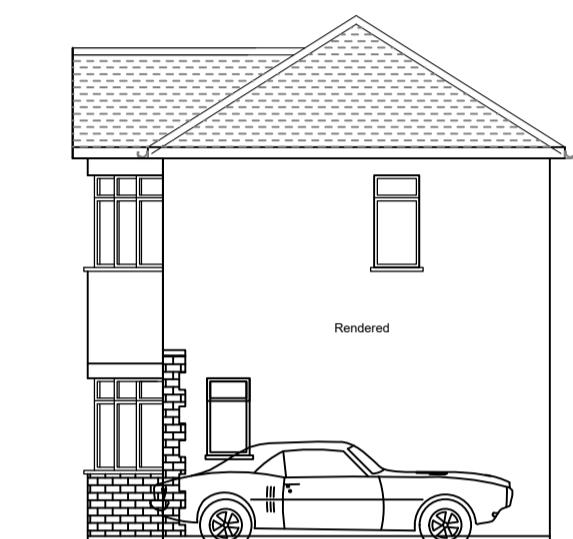

Right Flank Elevation
Scale- 1:100

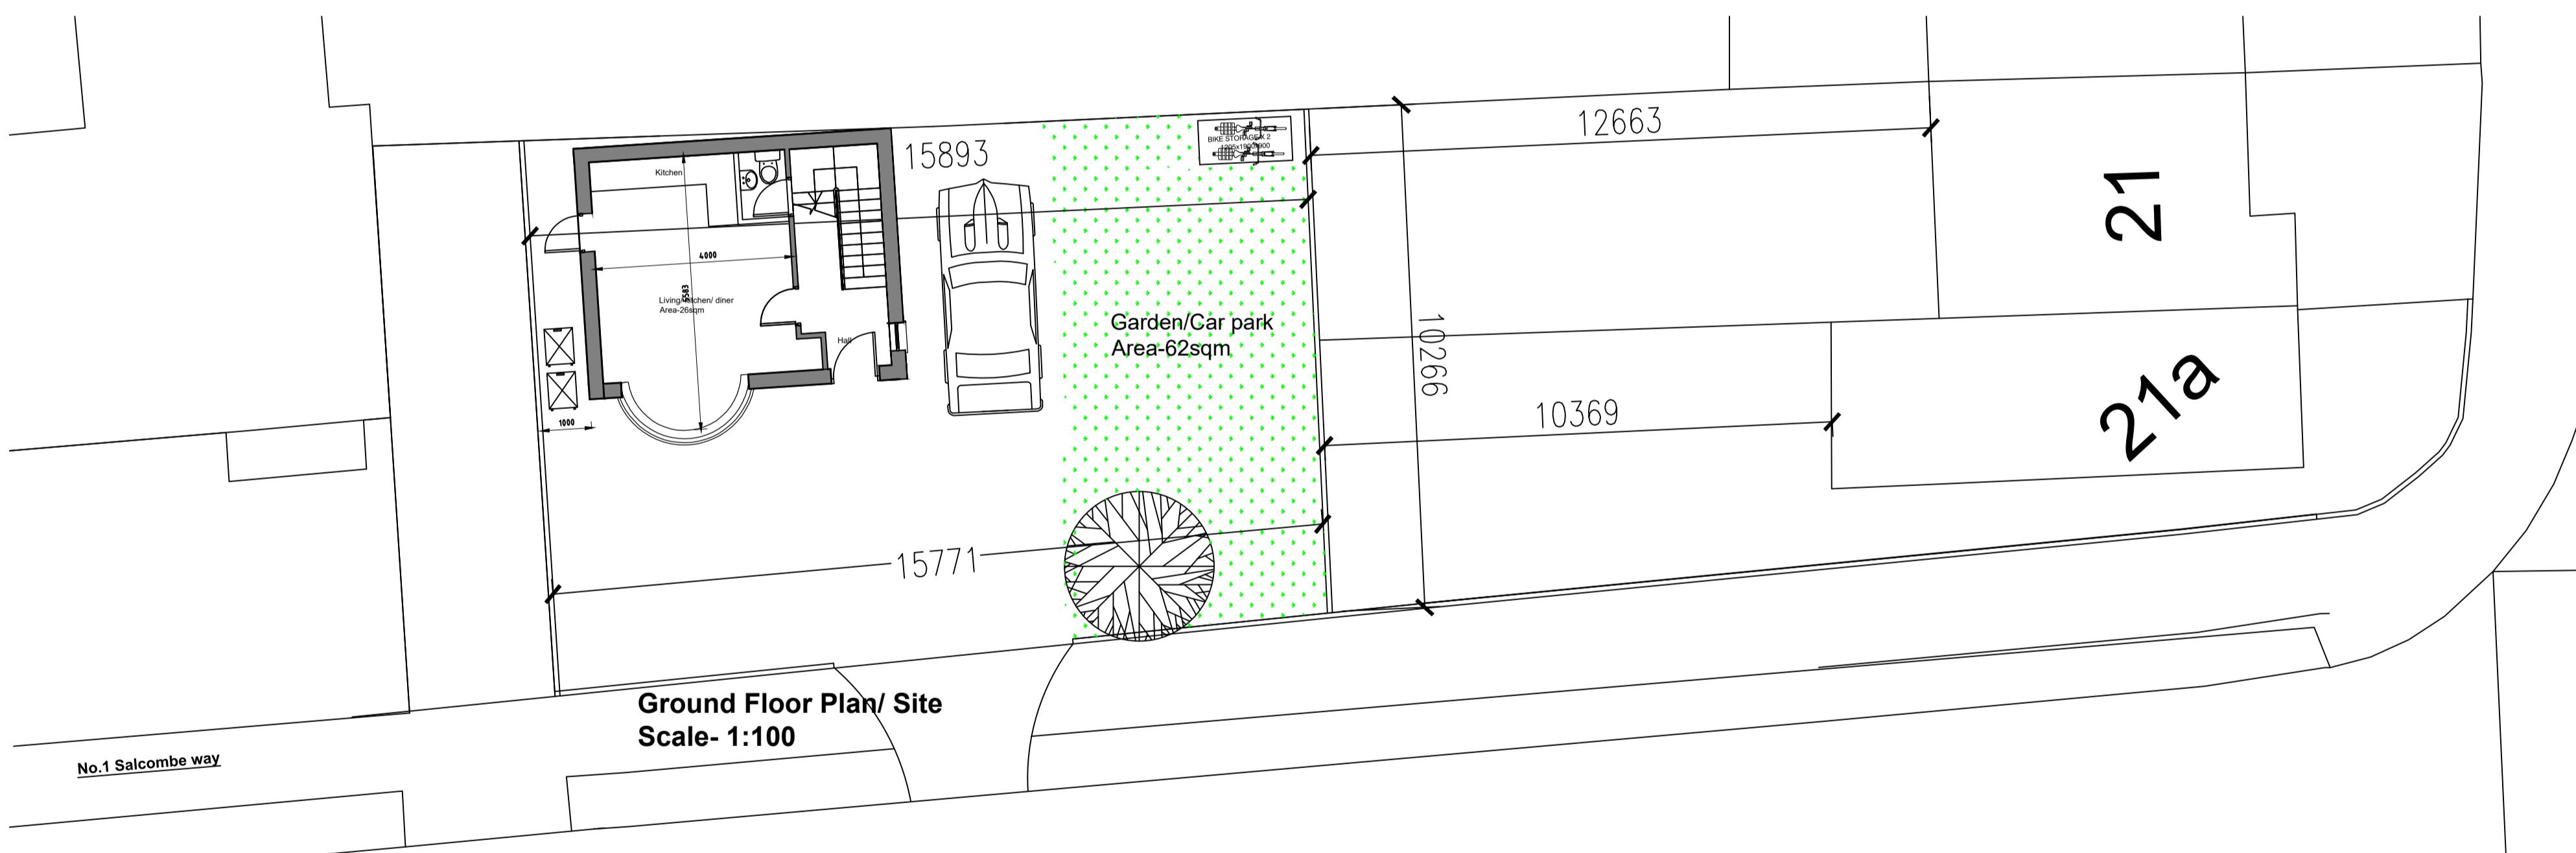

Ground Floor Plan/ Site
Scale- 1:100

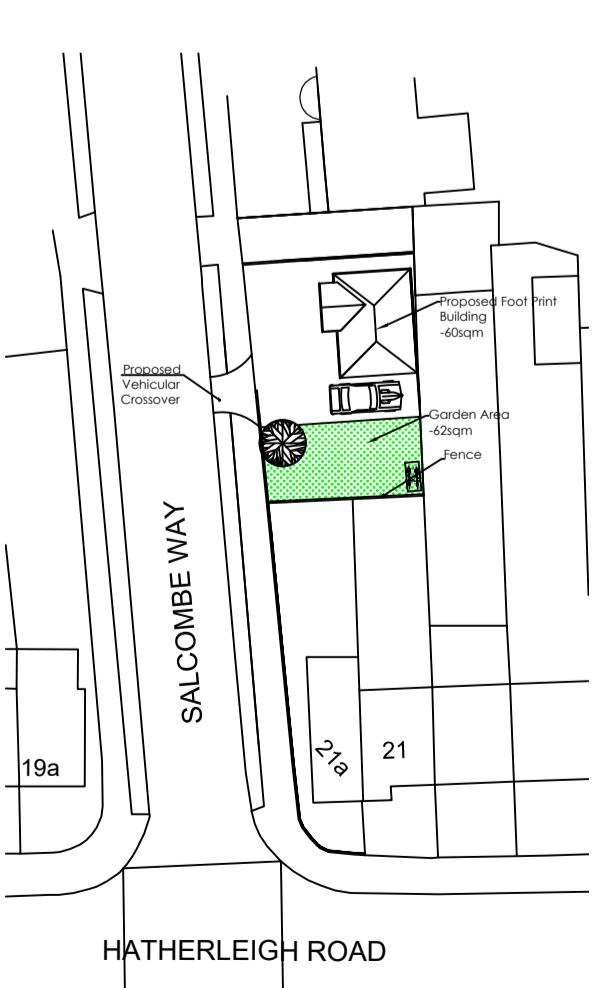

Block Plan
Scale- 1:500



Site Plan
Scale- 1:1250



Proposed Section A-A
Scale- 1:100

Proposed Floor Area's	
<u>Living/kitchen/ Diner</u>	<u>21sqm</u>
<u>Bedroom 1</u>	<u>18sqm</u>
<u>Bathroom</u>	<u>4.4sqm</u>
<u>WC</u>	<u>1.3sqm</u>
Total internal Floor Area	58sqm

title
Land behind 21 & 21A Hatherleigh Road, Salcombe Way, Ruislip, Greater London HA4 6AZ

client
Hatherleigh Holdings Ltd

description
Proposed Plans and Elevations

Stapleton Long
Chartered Surveyors

501 Norwood Road
West Norwood
London SE27 9DJ

all dimensions to be checked on site. any discrepancy between this drawing and other information is to be referred to the planholder. This drawing is copyright.

t: 020 8761 2704 f: 020 86709111 e: Drawings@Stapletonlong.co.uk

date: Aug 2019 scale 1:100 project 1:500 drawing 4344/5 revision M
drawn by: NG8 checked: 1:100/ 1:500/ 4344/5 M