



Proposed Ground Floor Plan
Scale- 1:100

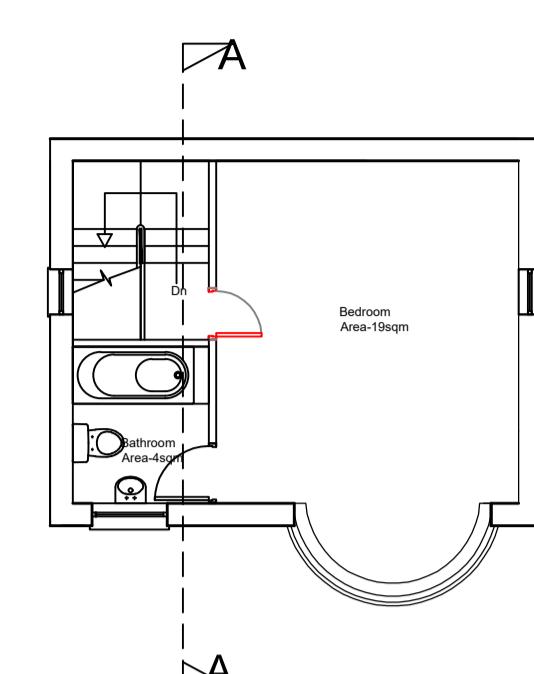


Proposed First Floor Plan
Scale- 1:100

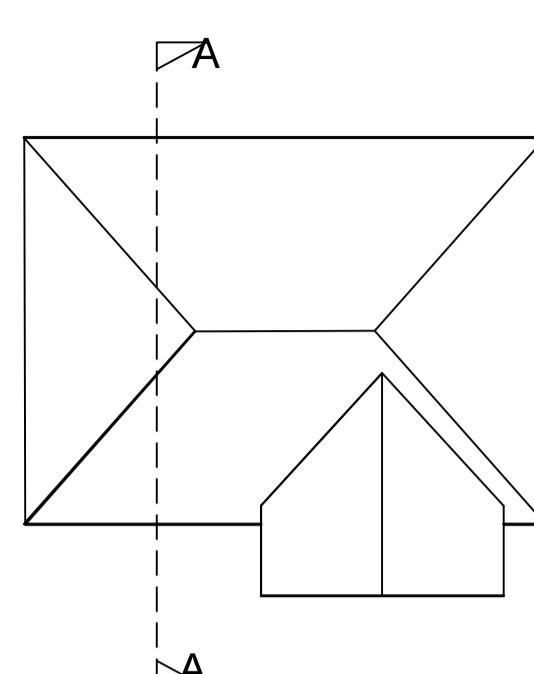

Proposed Roof Plan
Scale- 1:100






Proposed Front Elevation
Scale- 1:100

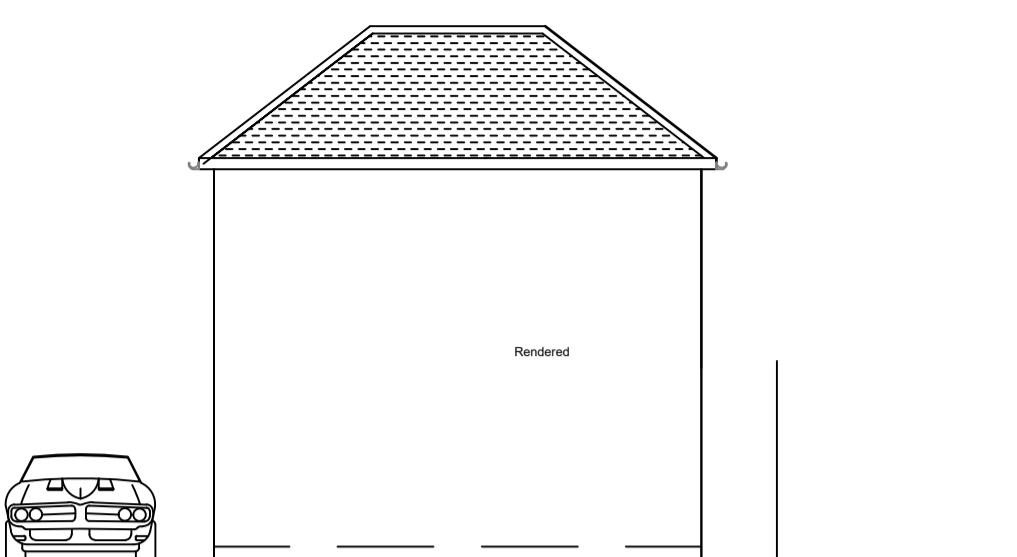

Proposed Rear Elevation
Scale- 1:100




Proposed Front Elevation (Street View)
Scale- 1:100

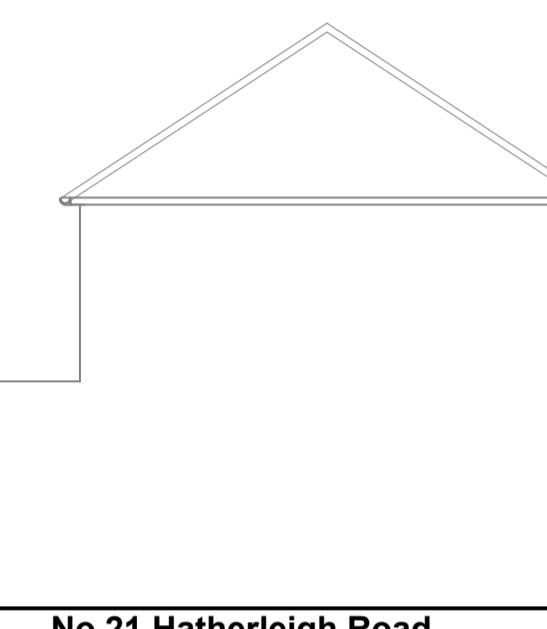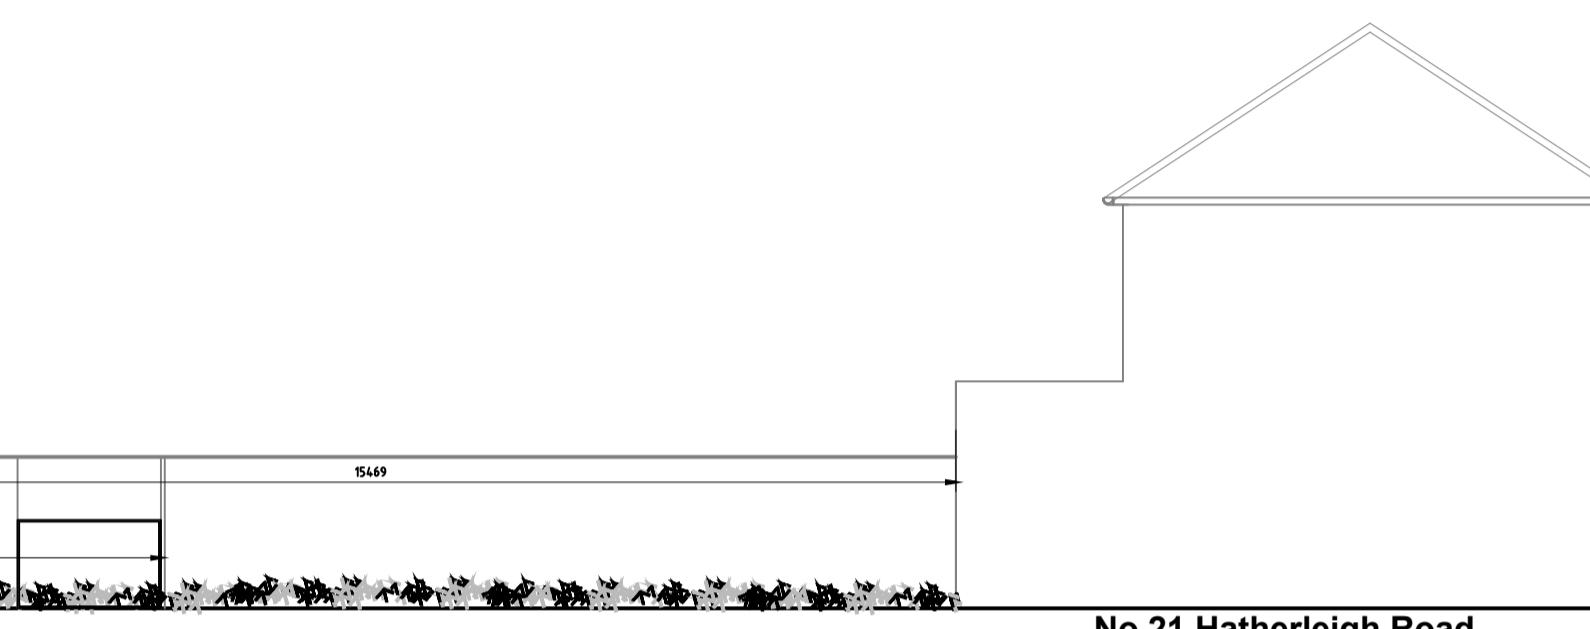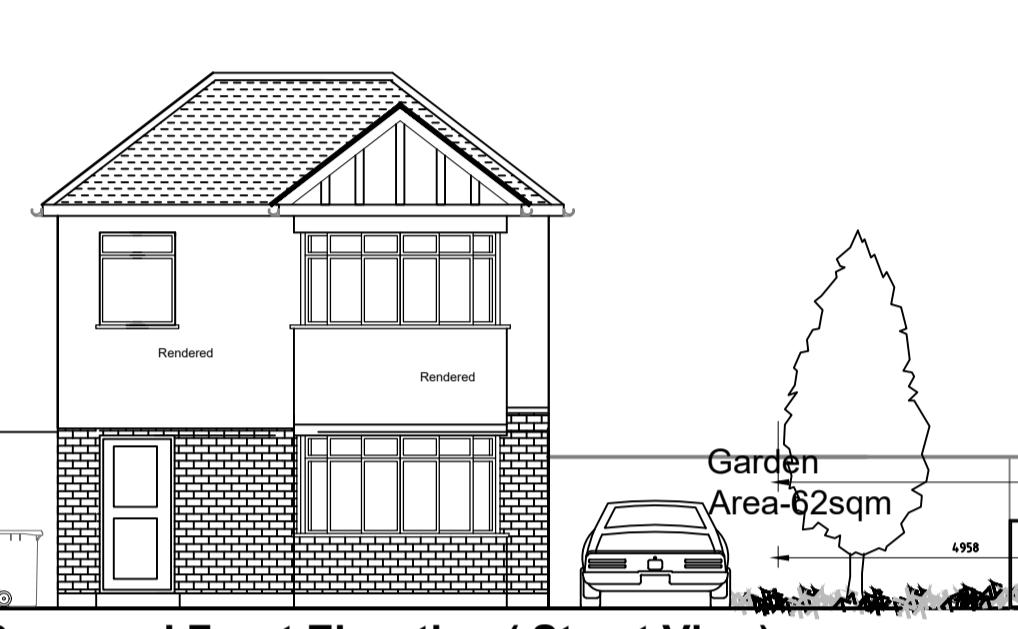


Secure bike locker - storage for 2 bikes*
Perfect for the side of a house or flat, a compact, secure bike storage. The locker is made from a heavy duty, weatherproof, powder coated steel. Ships in several parts (that's over 15 items) - assembled units suitable for public or private use. Made from a heavy duty, weatherproof, powder coated steel. Ships in several parts (that's over 15 items) - assembled units suitable for public or private use. Pick and fit yourself - just follow the instructions. The locker is made from a heavy duty, weatherproof, powder coated steel. Large single door access - effortless loading and unloading of your bikes. Multiple door access - ideal for shared bike storage. Includes a lockable door and a lockable rear access door. An open bike area means there is no restriction on how you site your bike. Includes a lockable rear access door. An open bike area means there is no restriction on how you site your bike. The main bike store can be bolted down to the ground - using the supplied securing bolts.



Right Flank Elevation
Scale- 1:100

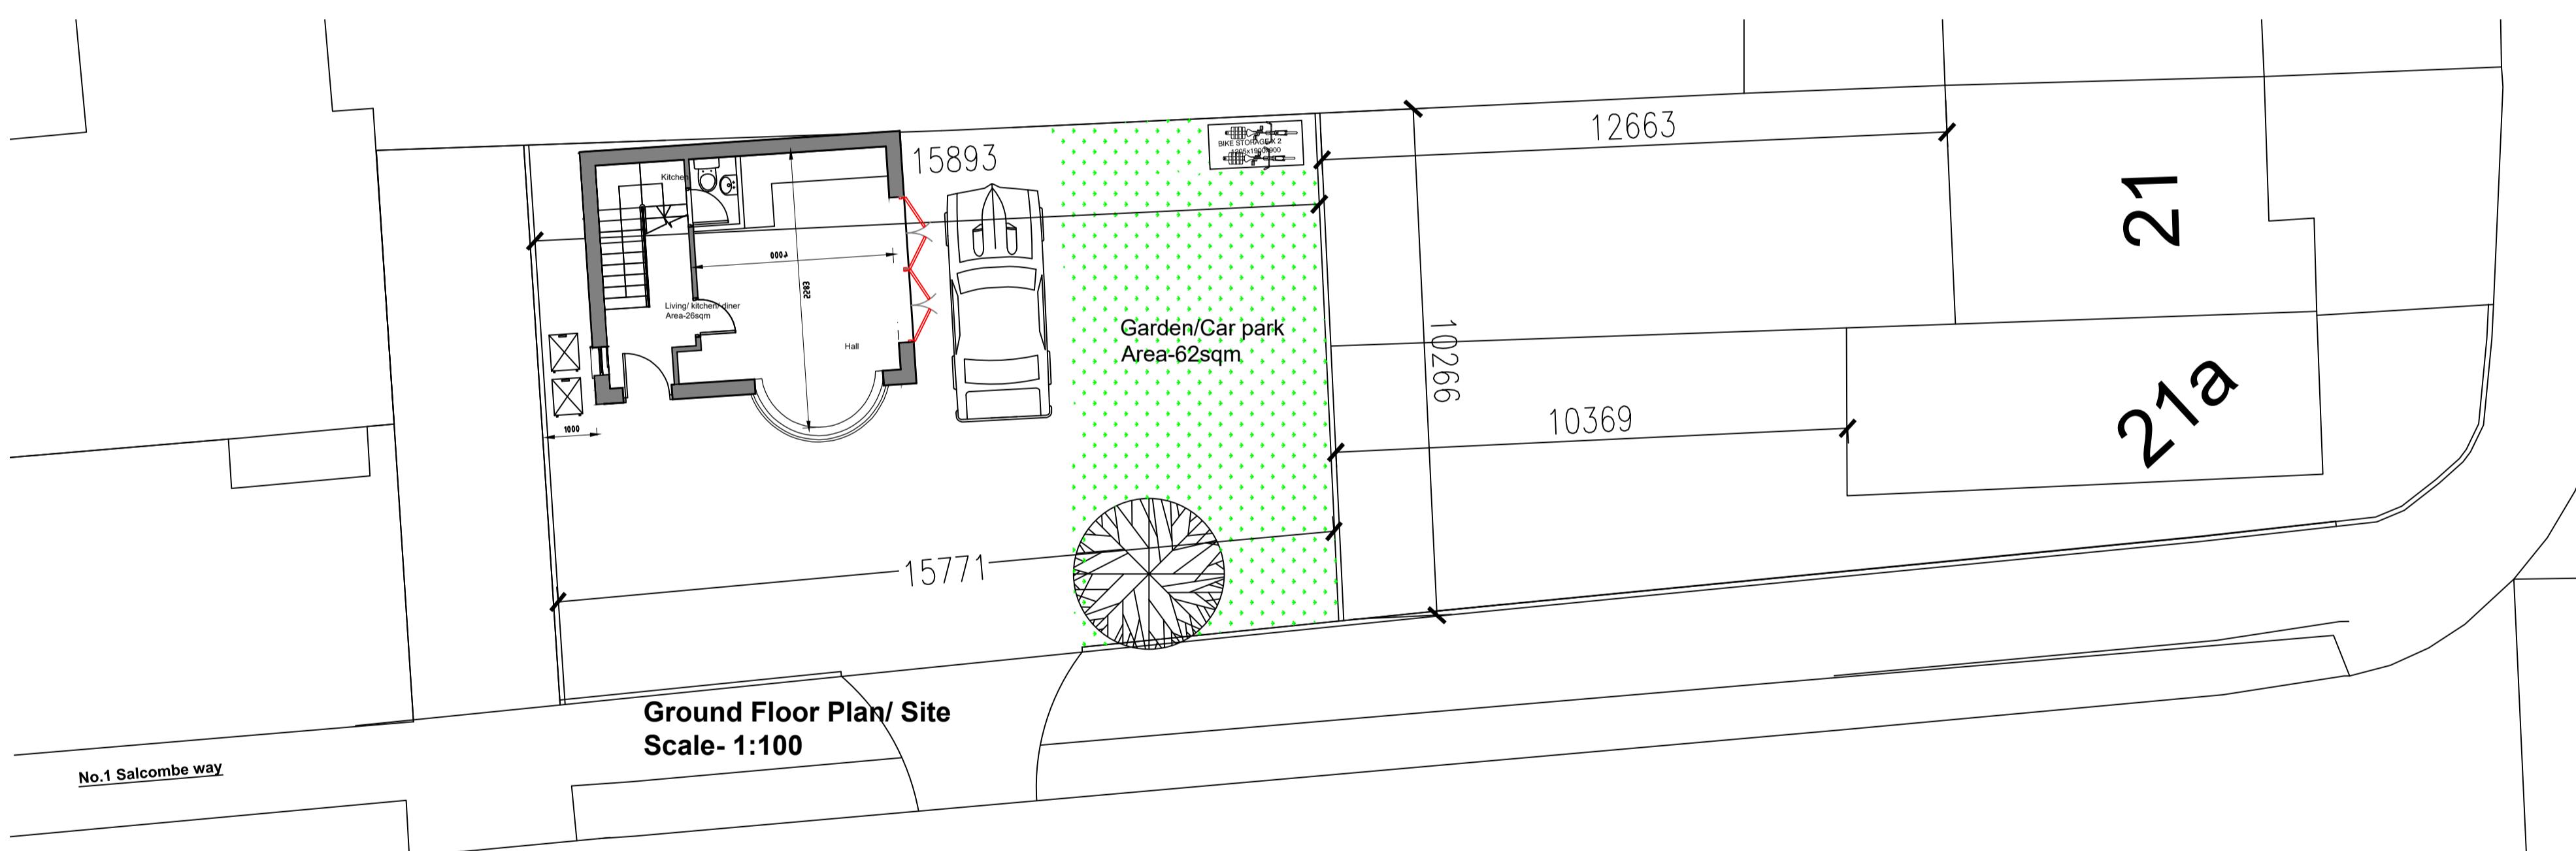

Ground Floor Plan/ Site
Scale- 1:100

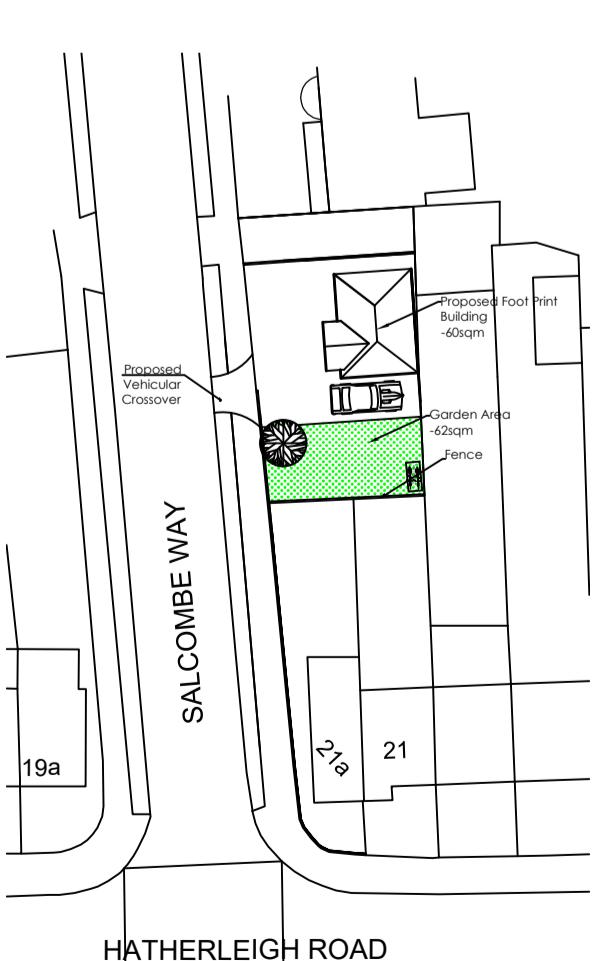

Block Plan
Scale- 1:500



Site Plan
Scale- 1:1250



Proposed Section A-A
Scale- 1:100

Proposed Floor Area's	
<u>Living/kitchen/ Diner</u>	<u>21sqm</u>
<u>Bedroom 1</u>	<u>18sqm</u>
<u>Bathroom</u>	<u>4.4sqm</u>
<u>WC</u>	<u>1.3sqm</u>
Total internal Floor Area	58sqm

title
Land behind 21 & 21A Hatherleigh Road, Salcombe Way, Ruislip, Greater London HA4 6AZ

client
Hatherleigh Holdings Ltd

description
Proposed Plans and Elevations

Stapleton Long
Chartered Surveyors

501 Norwood Road
West Norwood
London SE27 0DJ

all dimensions to be checked on site, any discrepancy between this drawing and other information is to be referred to the partner. This drawing is copyright.

t: 020 8761 2704 f: 020 86709111 e: Drawings@Stapletonlong.co.uk

date: Aug 2019 scale 1:100 project 1:500 drawing 4344/5 revision P
drawn by: NGB checked by: P