



AS PROPOSED PLANS AND ELEVATIONS

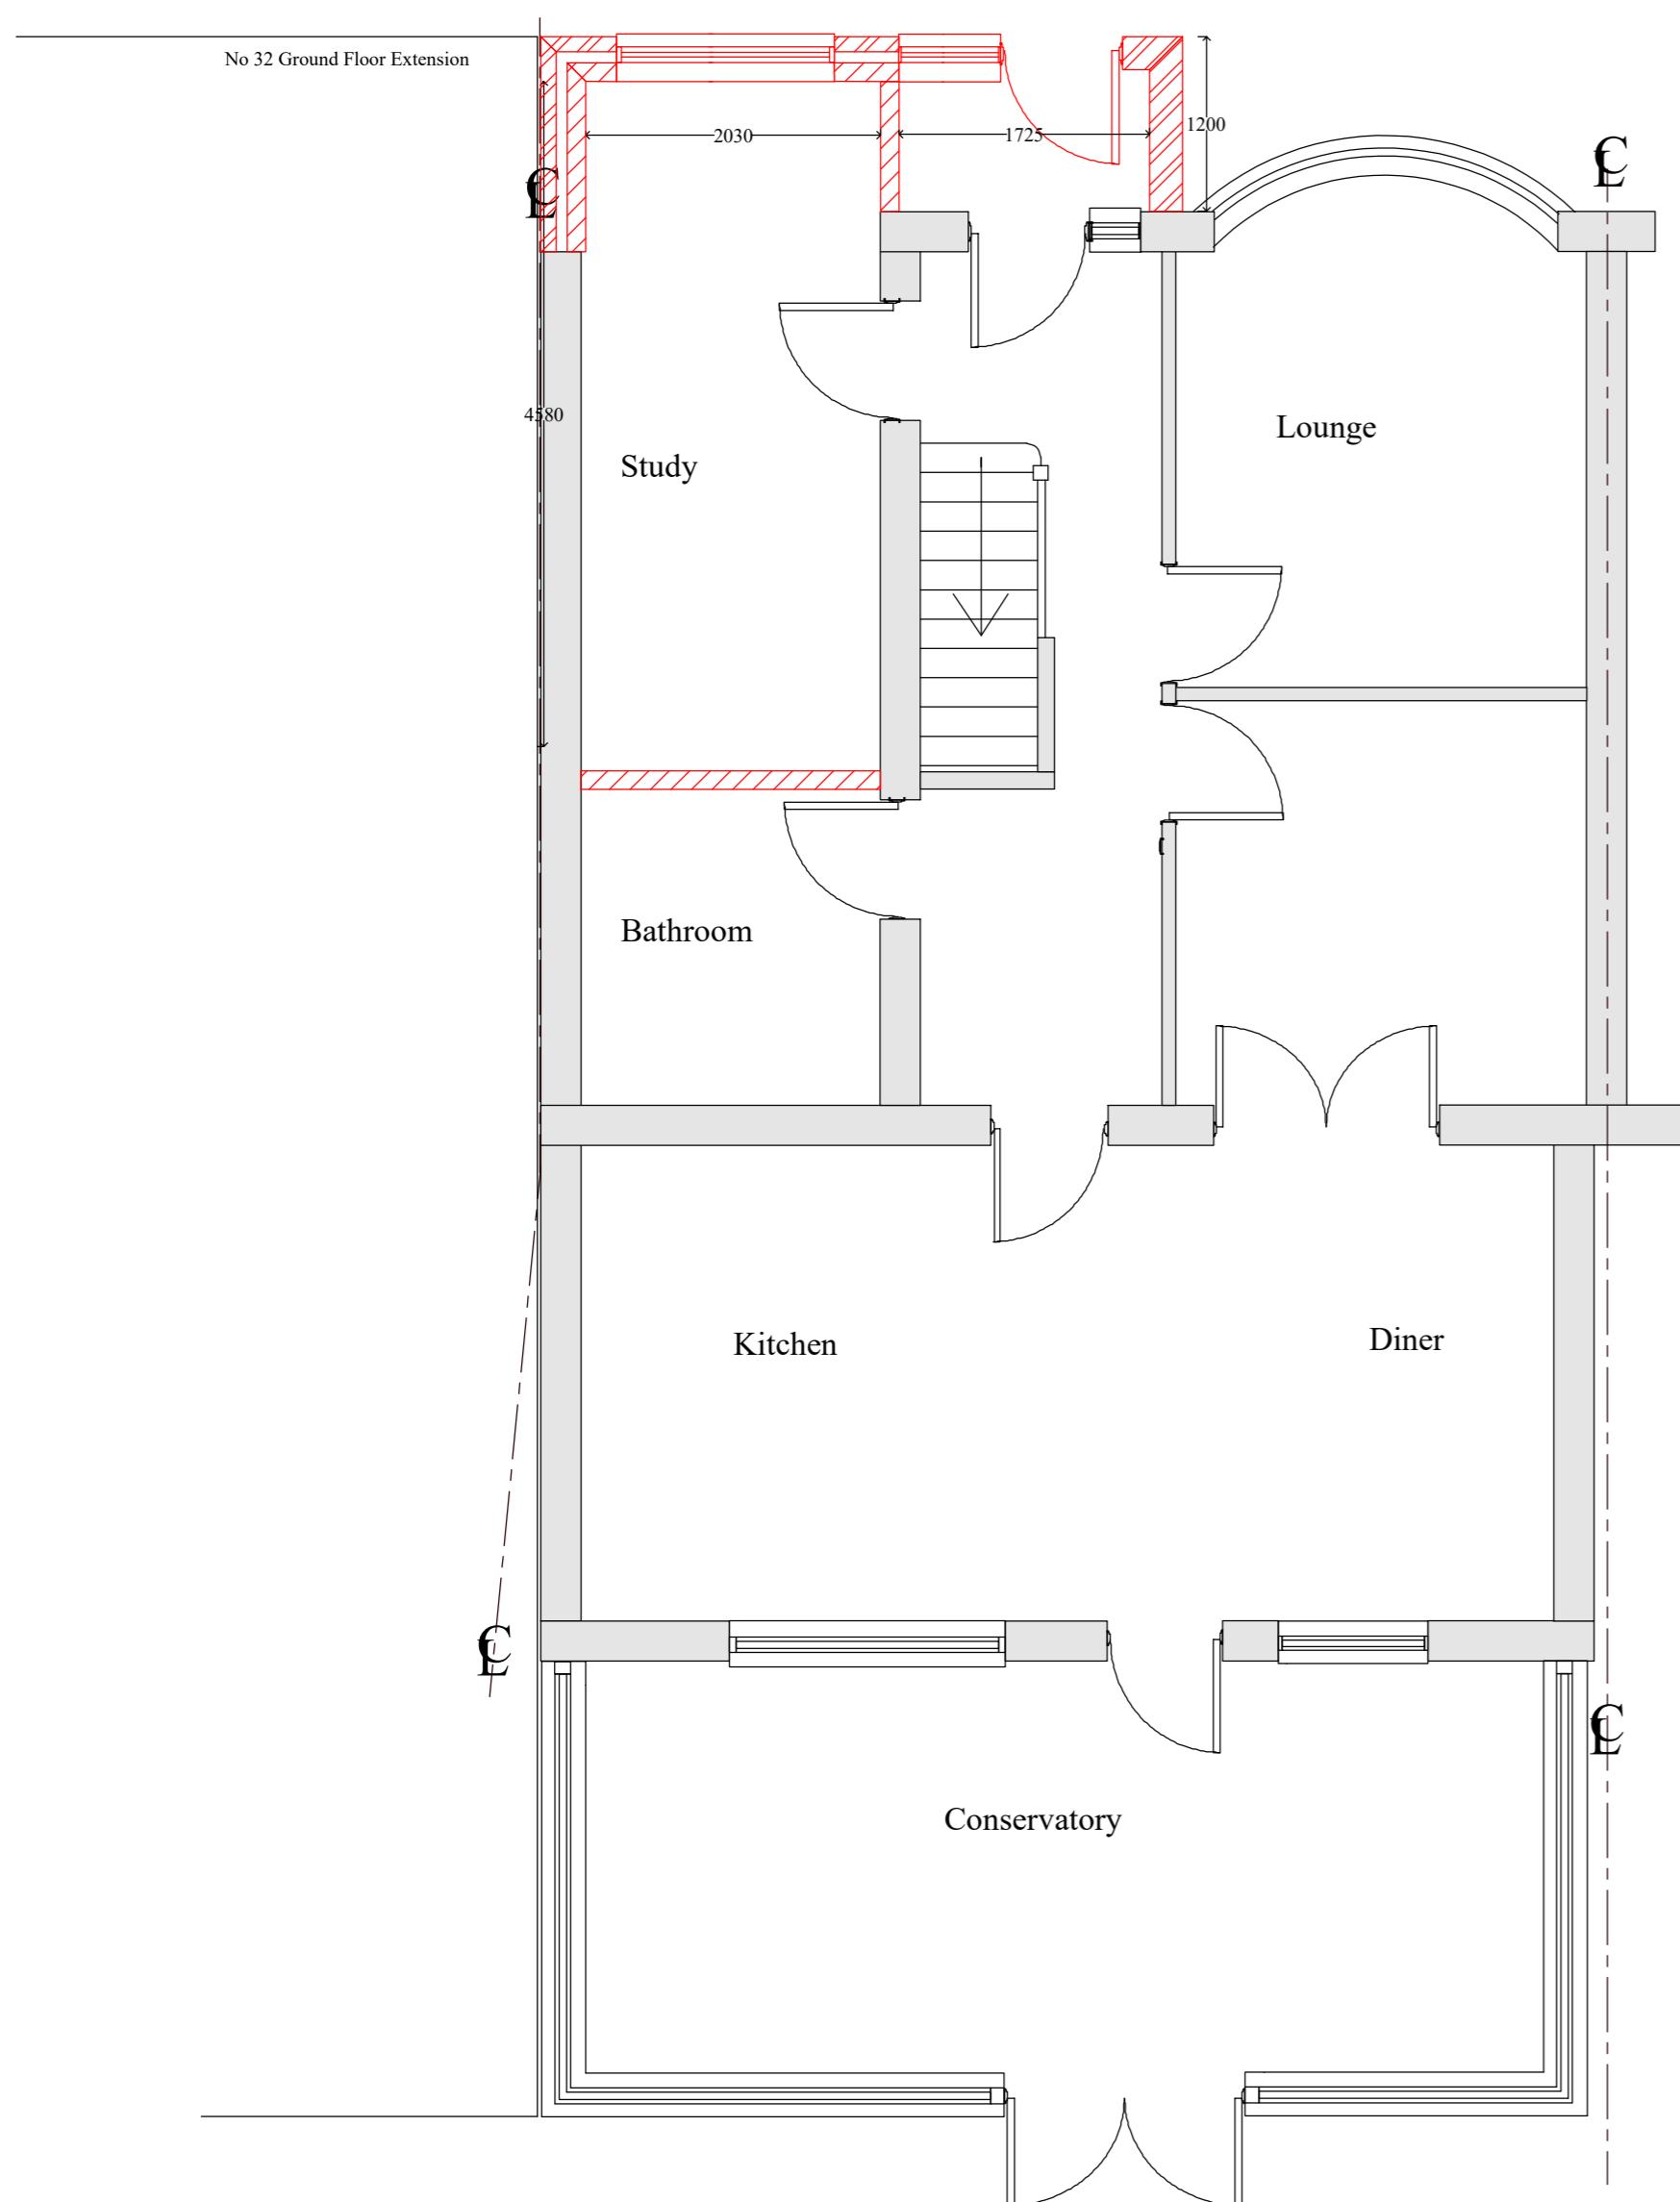

PROPOSED GROUND FLOOR PLAN

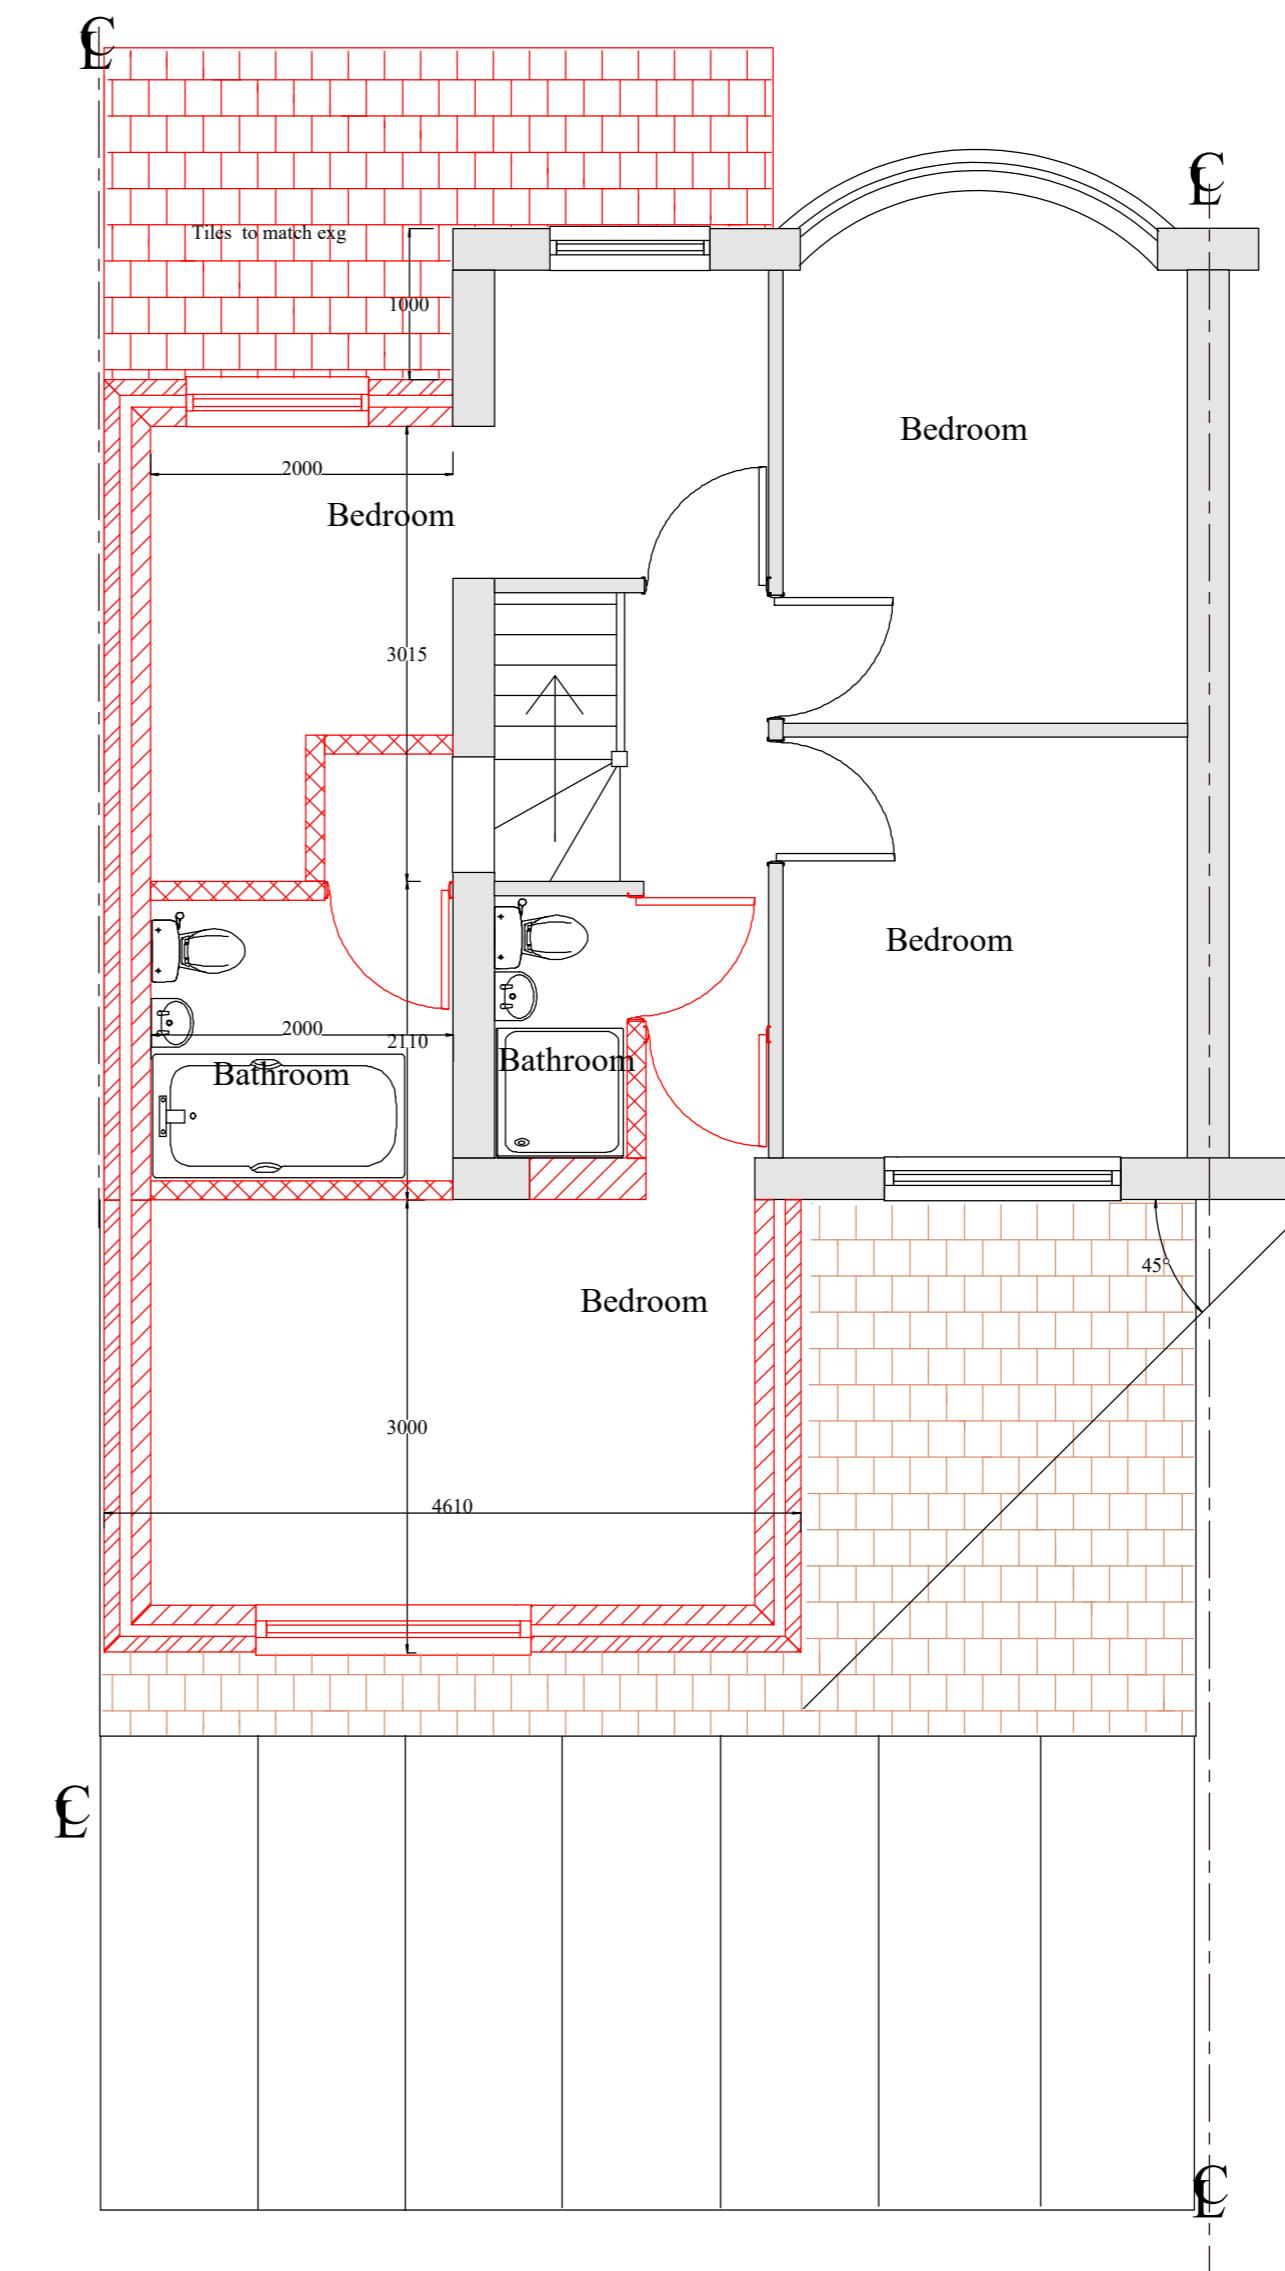

PROPOSED FIRST FLOOR PLAN

Material Schedule	
Walls	Rendered and painted white to match existing
Dormer walls	Tiles on battens, tiles to match existing roof tiles
Facia	Wood painted gloss white to match existing
Guttering	Half round Black PVC to match existing
Roof	Roof Tiles to match existing
Windows	Double Glazed white frame to match existing

Notes:

Project: 34 Wyre Grove, Hayes
UB3 4PJ

Project Title;

Drawing No;	P3403	Revision;
Date;	July 2022	Drawn by;
Scale;	1/50 @A2	Chkd by;