

1 Existing Ground Floor

1 : 50

GENERAL NOTES:

1. ALL DIMENTIONS ARE IN MILLIMETER.
2. VERIFY ALL DIMENSIONS AND CONDITIONS BEFORE BUILDING OR STARTING CONSTRUCTION.
3. NOTIFY THE DESIGNER IMMEDIATELY OF ANY DISCREPANCY OR VARIATION.
4. ALL WORK TO COMPLY WITH CURRENT BUILDING REGULATIONS AND CODES OF PRACTICE.



Art @ Rooshika

NISARG@HOTMAIL.COM

+44 - 7951491310

PROJECT

58 Blackthorn Ave West Drayton UB7 9EX

SHEET

Existing Ground Floor Plan


CLIENT

Ms B K Malhi

Date	Project number	Scale (@ A3)
Issue Date	Project Number	
Drawn by	DRWAING NUMBER	REV
Author		
Checked by	A101	
Checker		




1 Existing Rear_Elevation
1 : 100

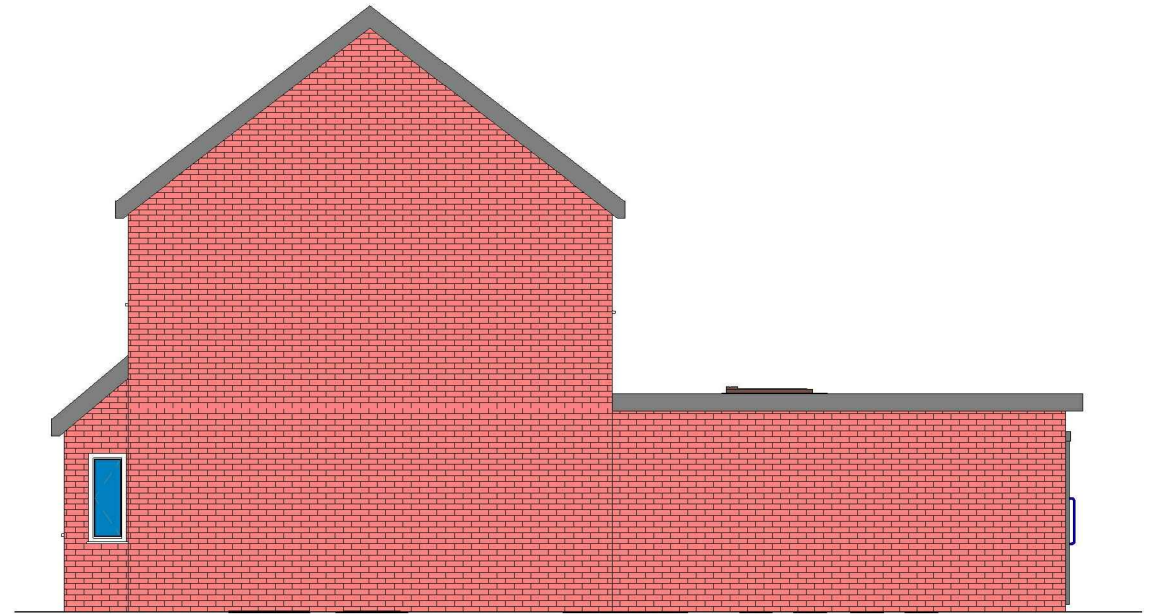

2 Existing Side 01_Elevation
1 : 100



VISUAL SCALE 1:100 @ A3

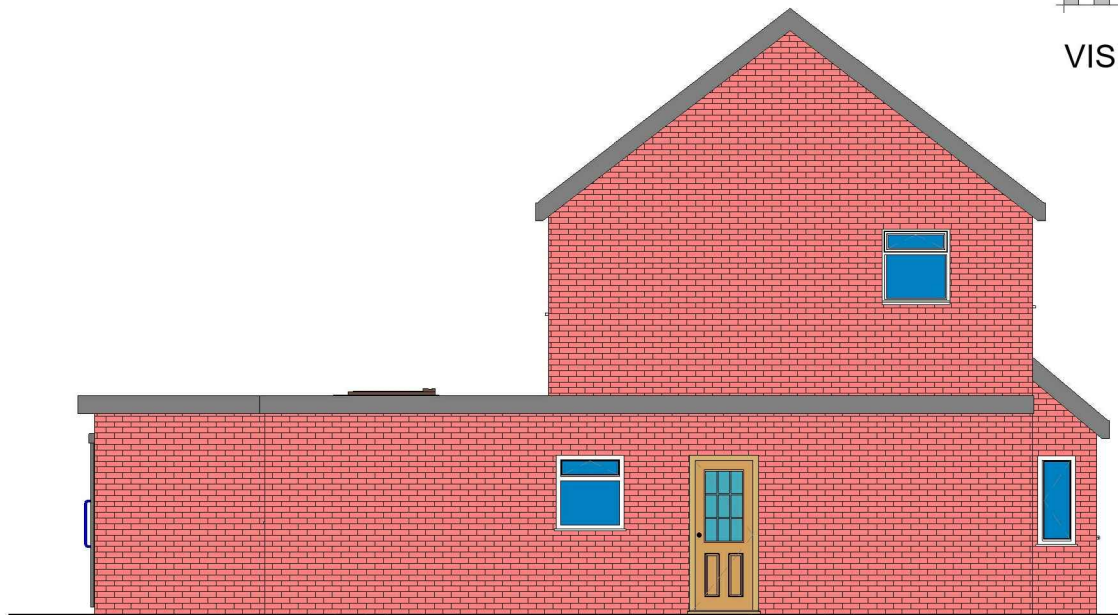

4 Existing Side 02_Elevation
1 : 100



3 Existing Front_Elevation
1 : 100

GENERAL NOTES:

1. ALL DIMENTIONS ARE IN MILLIMETER.
2. VERIFY ALL DIMENSIONS AND CONDITIONS BEFORE BUILDING OR STARTING CONSTRUCTION.
3. NOTIFY THE DESIGNER IMMEDIATELY OF ANY DISCREPANCY OR VARIATION.
4. ALL WORK TO COMPLY WITH CURRENT BUILDING REGULATIONS AND CODES OF PRACTICE.



Art @ Rooshika

NISARG@HOTMAIL.COM

+44 - 7951491310

PROJECT

58 Blackthorn Ave West Drayton UB7 9EX

SHEET

Existing Elevations

CLIENT

Ms B K Malhi

Date

Issue Date

Drawn by

Author

Checked by

Checker

Project number



Project Number

DRWAING NUMBER

A102

Scale (@ A3)

REV

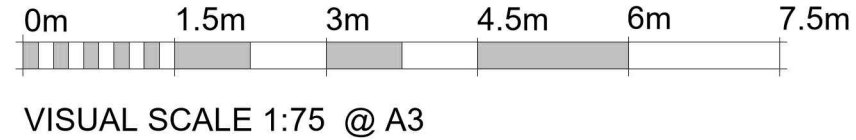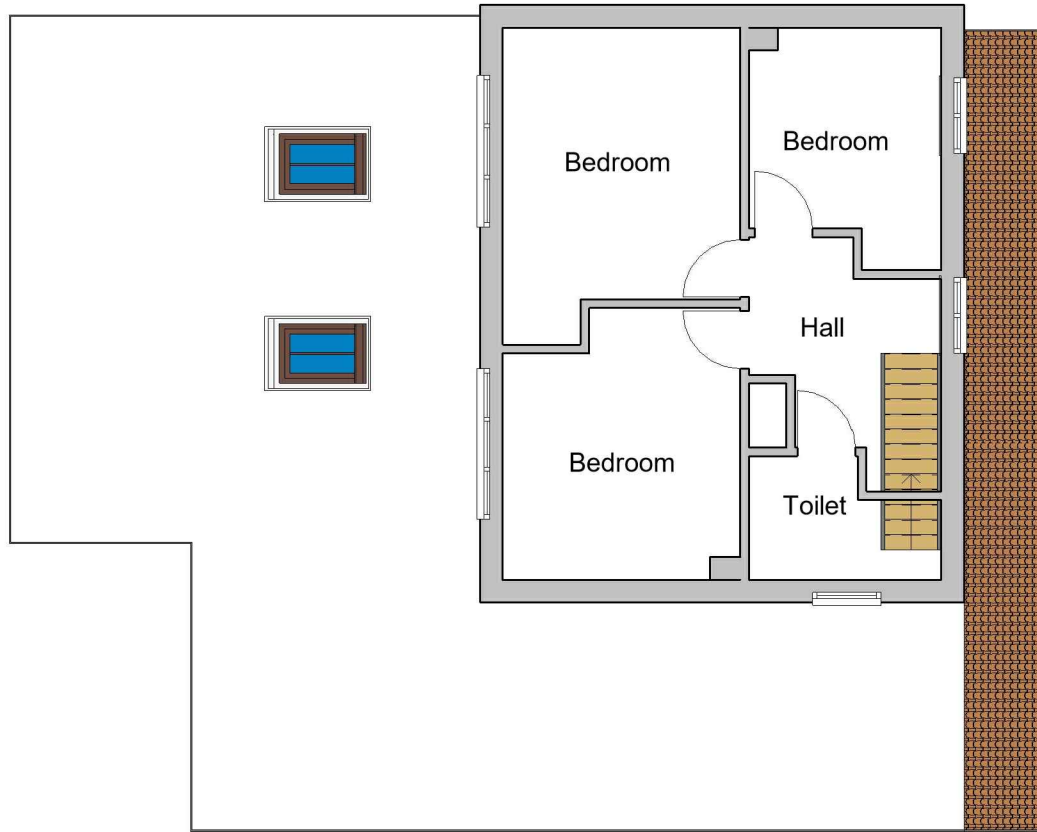

The existing partitions forming the protected staircase must provide half-hour fire resistance. They must be lined with 12.5mm plasterboard and skim

The doors to Bedrooms and any habitable rooms and the final exit door must not be fitted with a key on the inside. Thumb turns are acceptable

- Assembly Point
- Foam 6 litre foam spray
- Call Point

2 Existing First Floor

1 : 100

1 Proposed First Floor

1 : 75

- Fire Alarm System comply with BS 5839:Part 1:2017
- FIRE EXIT Fire Exit Sign Comply with BS 5499

- CM Carbon Monoxide Detector


- Extract Vent

- FD 30 Fire check doors 30 min fire resistance with smoke seal and self closing

- HD Heat Detector comply with BS 5466 2:2016

- Smoke alarm/detector to comply with BS EN14604

- EL Emergency lights To be Installed in Accordance with BS5266: 2016

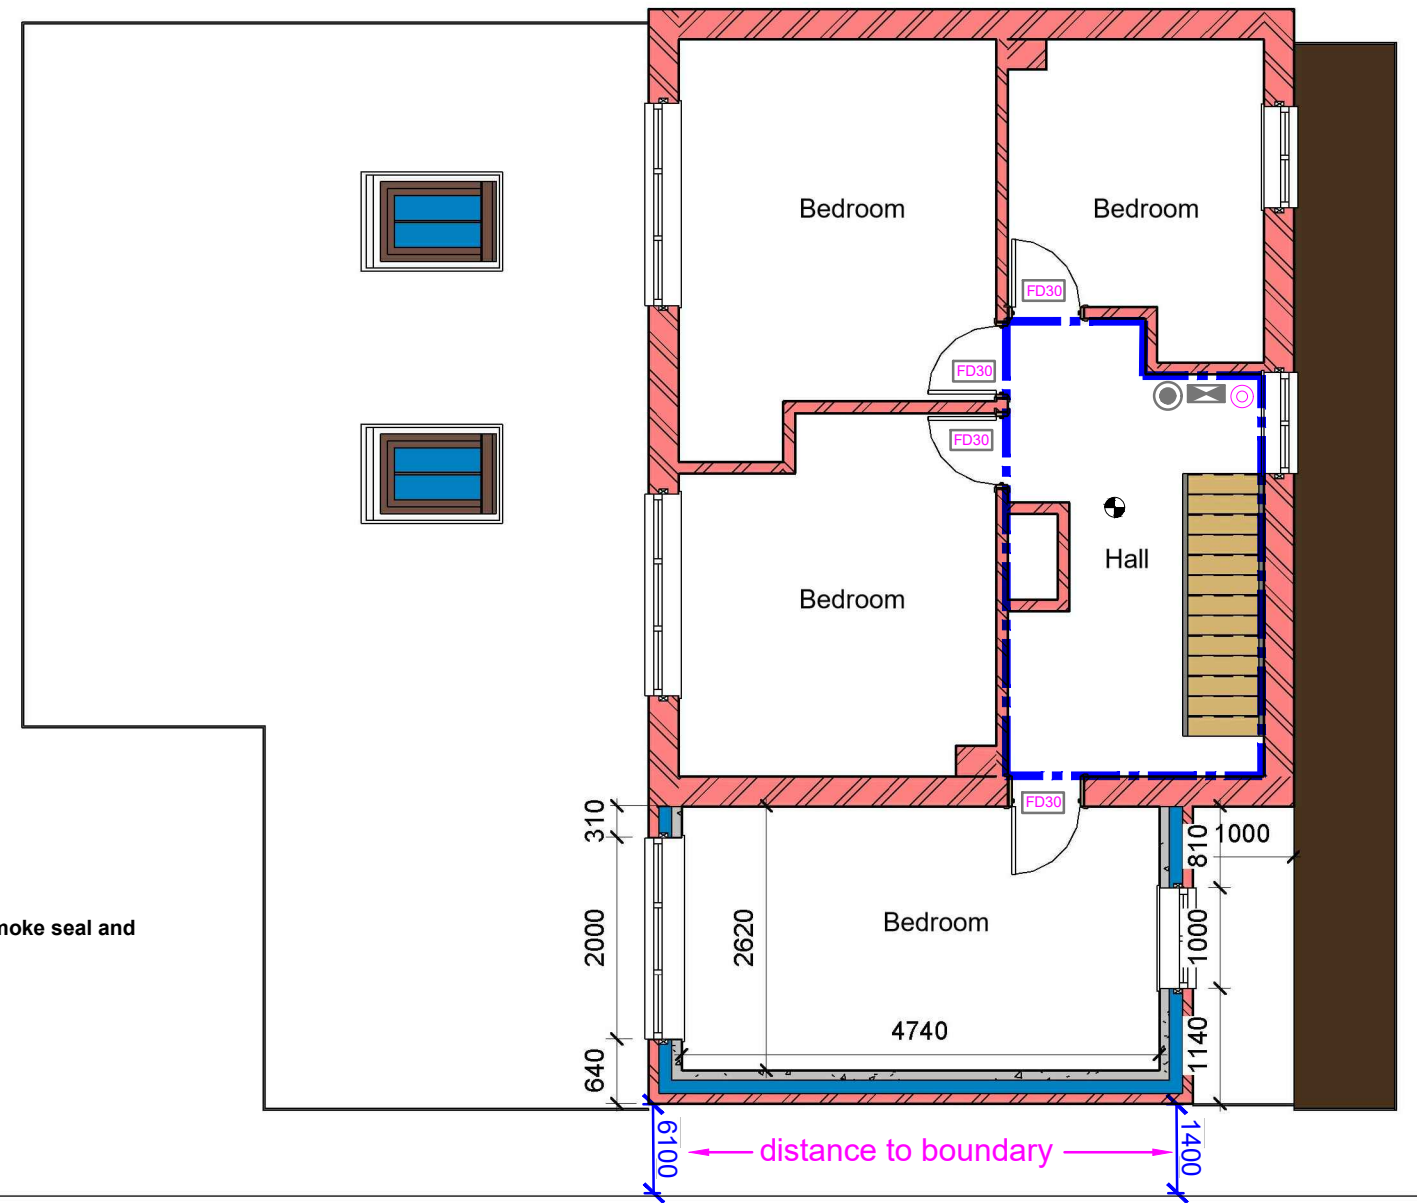

GENERAL NOTES:

- ALL DIMENTIONS ARE IN MILLIMETER.
- VERIFY ALL DIMENSIONS AND CONDITIONS BEFORE BUILDING OR STARTING CONSTRUCTION.
- NOTIFY THE DESIGNER IMMEDIATELY OF ANY DISCREPANCY OR VARIATION.
- ALL WORK TO COMPLY WITH CURRENT BUILDING REGULATIONS AND CODES OF PRACTICE.



Art @ Rooshika

NISARG@HOTMAIL.COM

+44 - 7951491310

PROJECT

58 Blackthorn Ave West Drayton UB7 9EX


SHEET

Existing & Proposed First Floor

CLIENT

Ms B K Malhi

Date	Project number	Scale (@ A3)
Issue Date	Project Number	
Drawn by	DRWAING NUMBER	REV
Author		
Checked by	A103	
Checker		

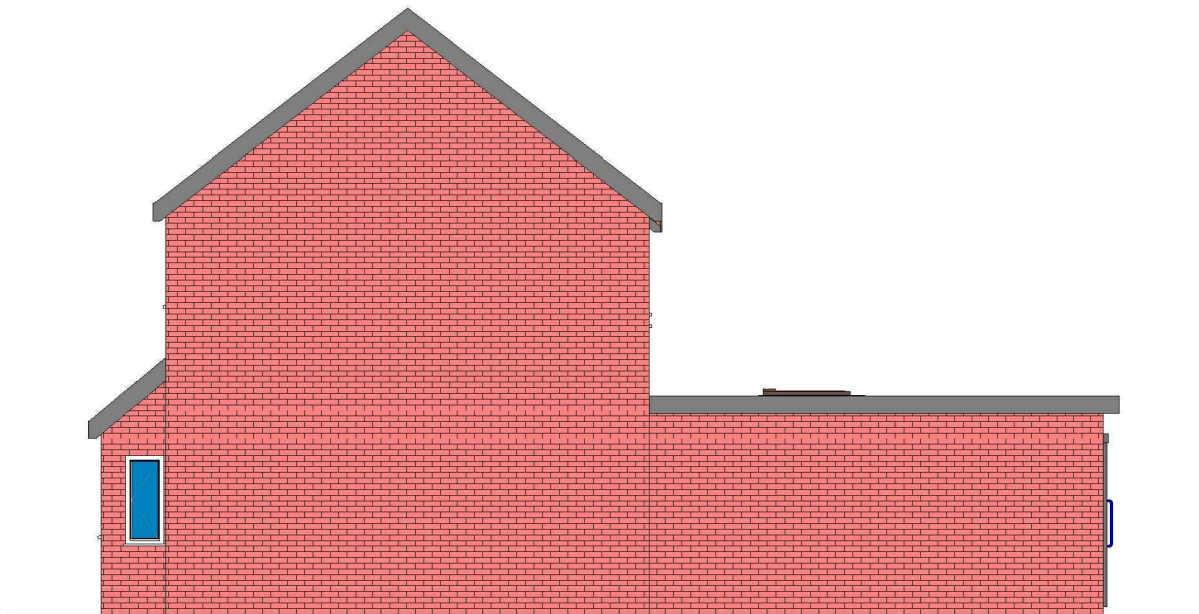


1 Proposed Side 01_Elevation
1 : 100





2 Proposed Rear_Elevation
1 : 100

ALL PROPOSED MATERIALS/FINISHED TO MATCH WITH EXISTING.

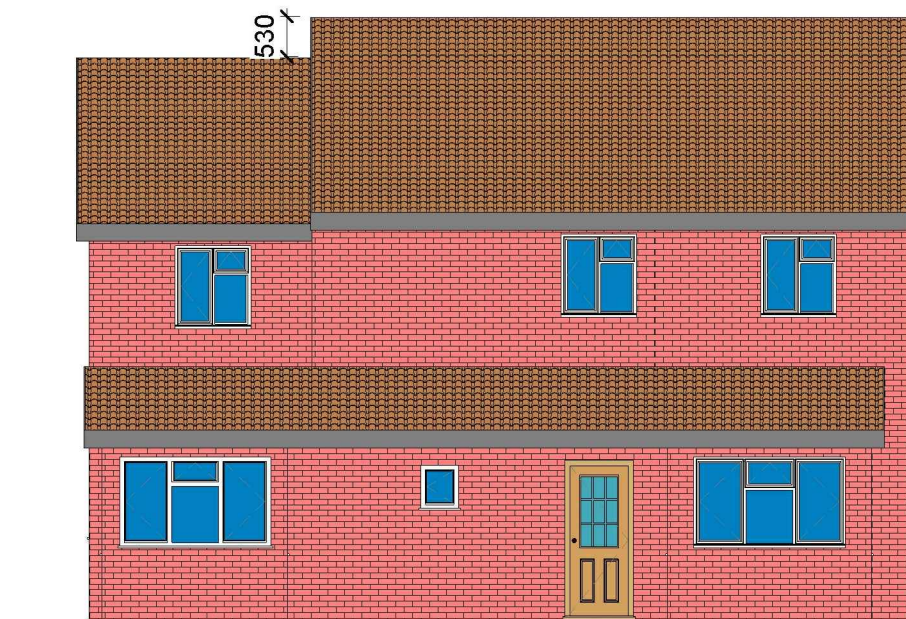

3 Proposed Front_Elevation
1 : 100

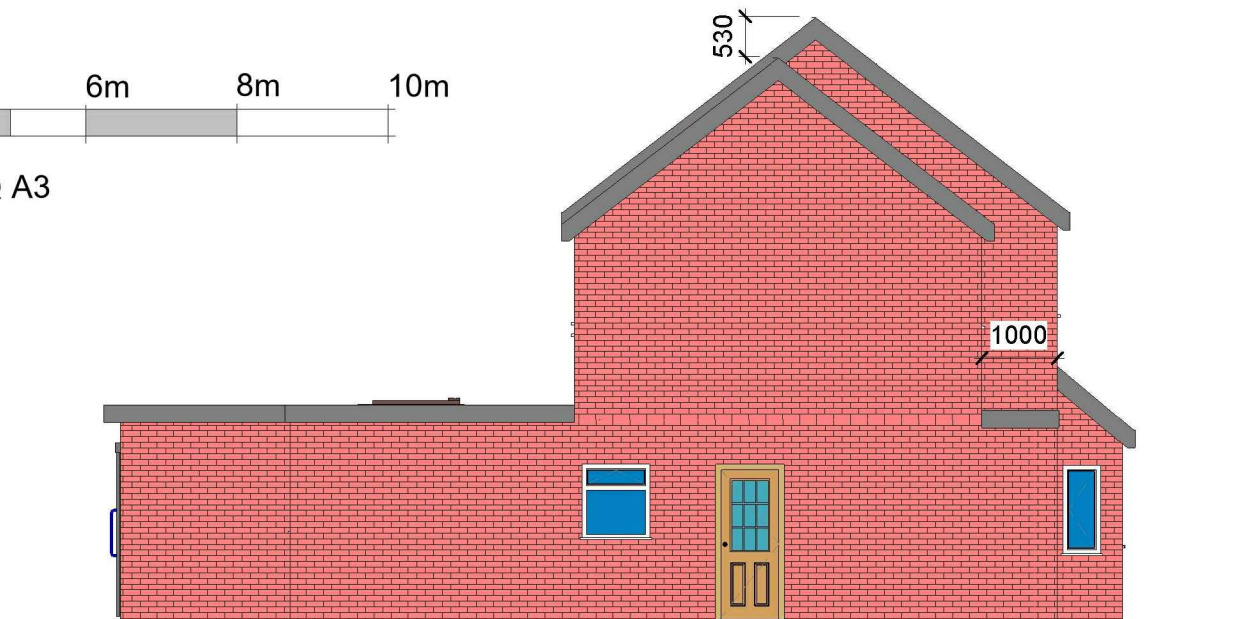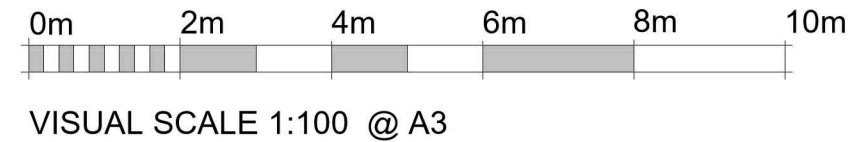

4 Proposed Side 02_Elevation
1 : 100

GENERAL NOTES:

1. ALL DIMENSIONS ARE IN MILLIMETER.
2. VERIFY ALL DIMENSIONS AND CONDITIONS BEFORE BUILDING OR STARTING CONSTRUCTION.
3. NOTIFY THE DESIGNER IMMEDIATELY OF ANY DISCREPANCY OR VARIATION.
4. ALL WORK TO COMPLY WITH CURRENT BUILDING REGULATIONS AND CODES OF PRACTICE.



Art @ Rooshika

NISARG@HOTMAIL.COM

+44 - 7951491310

PROJECT

58 Blackthorn Ave West Drayton UB7 9EX

SHEET

Proposed Elevations

CLIENT

Ms B K Malhi

Date

Issue Date

Drawn by

Author

Checked by

Checker

Project number



Project Number

DRWAING NUMBER


A104

Scale (@ A3)

REV

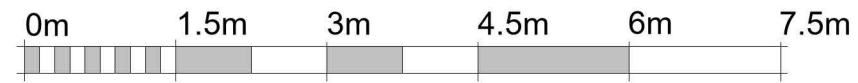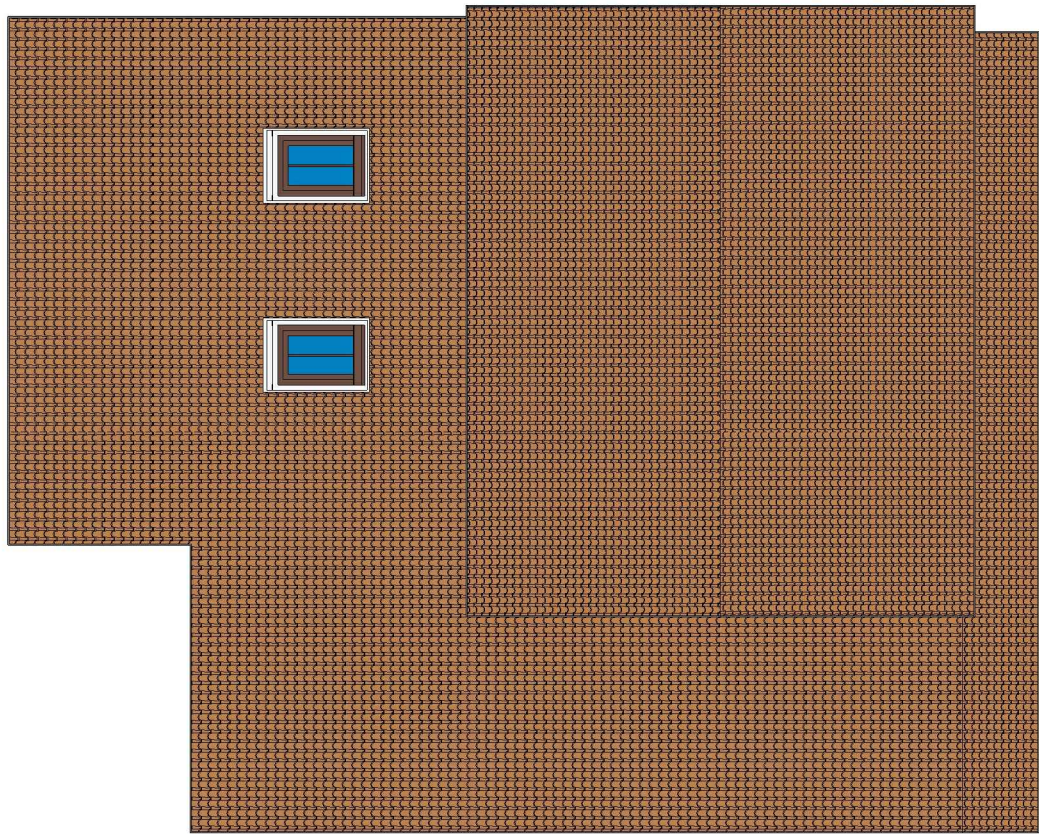


VISUAL SCALE 1:75 @ A3

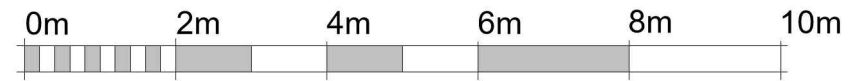

VISUAL SCALE 1:100 @ A3

1 Existing Roof
1 : 100

2 Proposed Roof
1 : 75

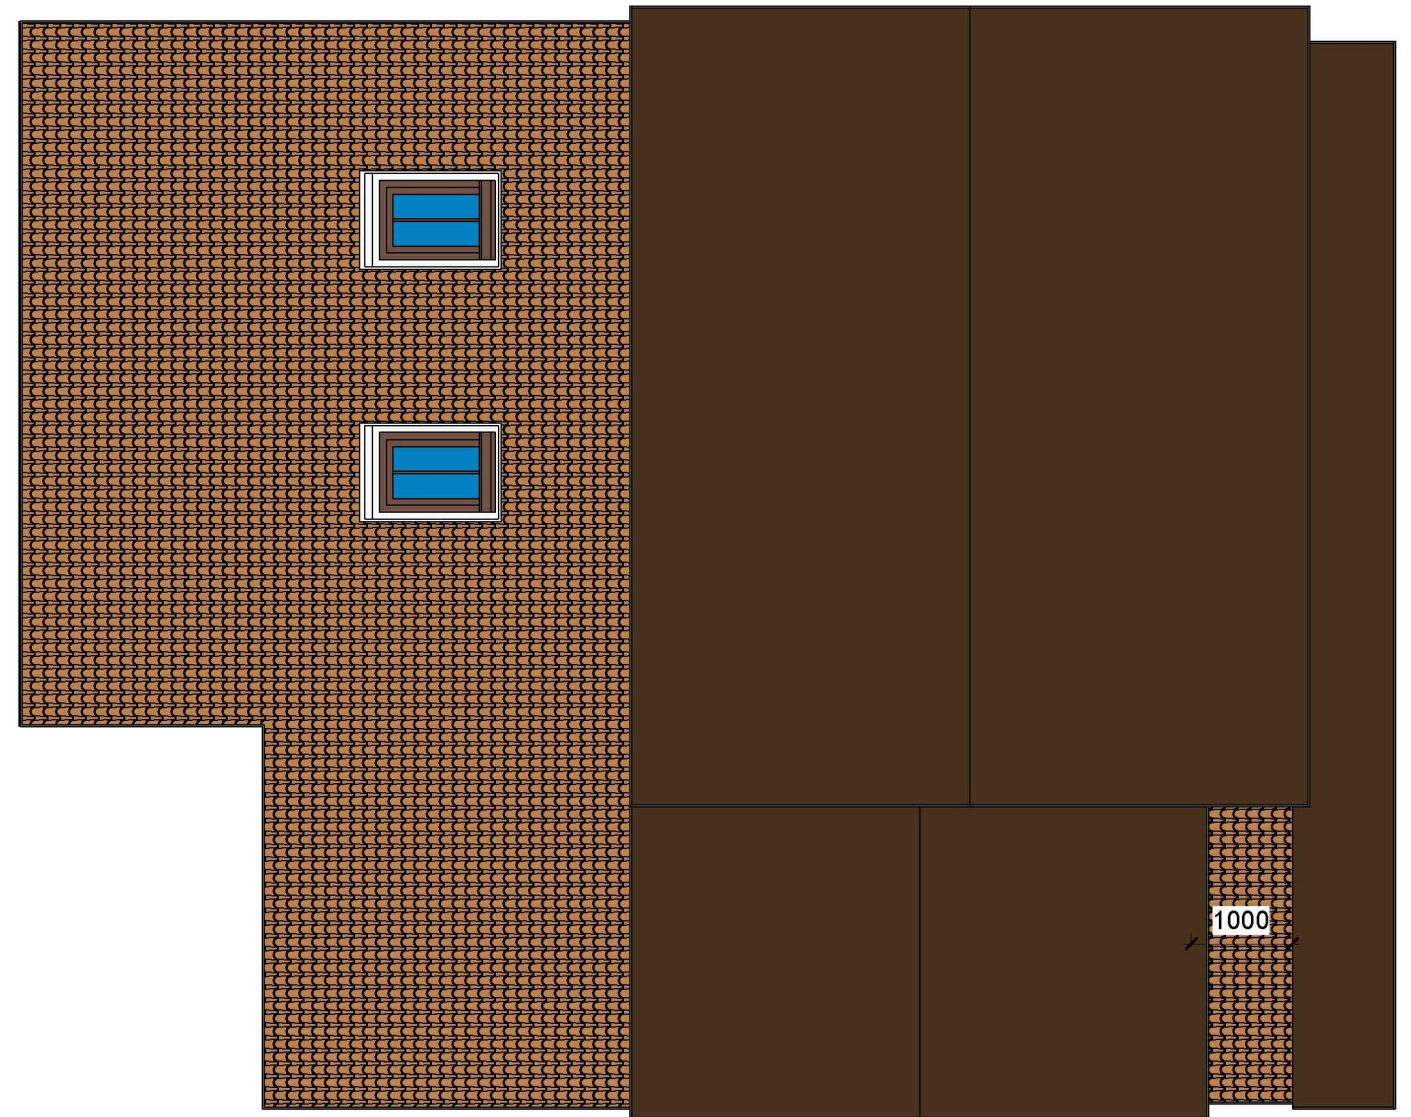

GENERAL NOTES:

1. ALL DIMENSIONS ARE IN MILLIMETER.
2. VERIFY ALL DIMENSIONS AND CONDITIONS BEFORE BUILDING OR STARTING CONSTRUCTION.
3. NOTIFY THE DESIGNER IMMEDIATELY OF ANY DISCREPANCY OR VARIATION.
4. ALL WORK TO COMPLY WITH CURRENT BUILDING REGULATIONS AND CODES OF PRACTICE.



Art @ Rooshika

NISARG@HOTMAIL.COM

+44 - 7951491310

PROJECT

58 Blackthorn Ave West Drayton UB7 9EX

SHEET

Existing & Proposed Roof Plan

CLIENT

Ms B K Malhi

Date	Project number	Scale (@ A3)
Issue Date	Project Number	
Drawn by	DRWAING NUMBER	REV
Author		
Checked by	A105	
Checker		