



Side Elevation 1:100

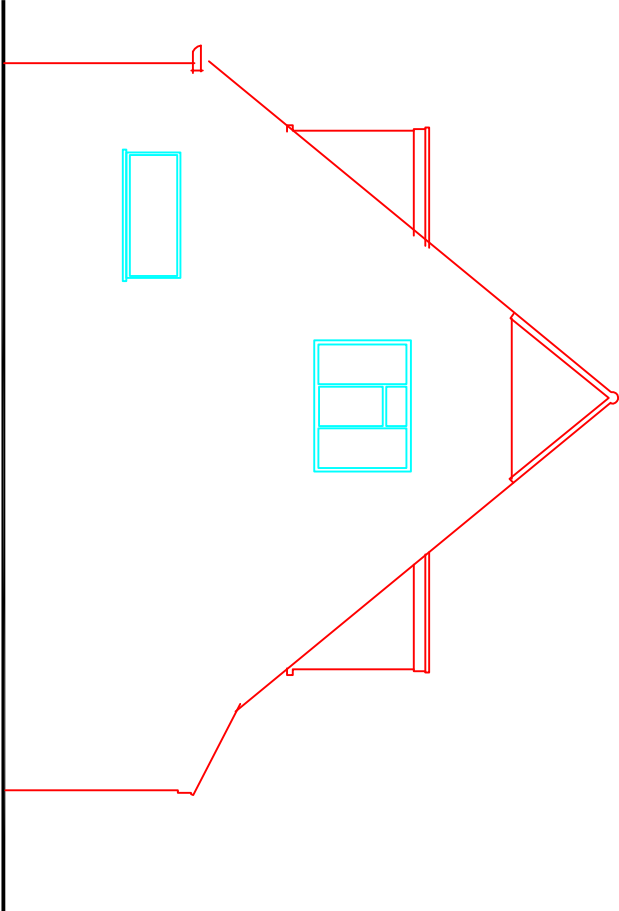


Side Elevation 1:100

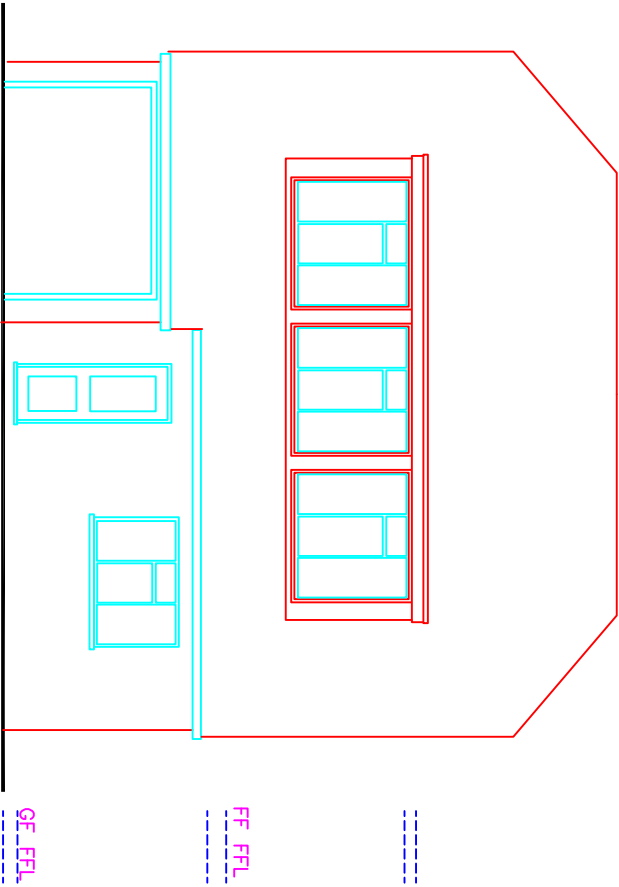


Front Elevation 1:100

For Planning Purposes only

ADDRESS 4 Pepys Close Ickenham UB10 8NL		
DRAWING TITLE Plans As proposed		
PROPOSAL Front dormer extension		
SCALE 1:100	DATE March 24	REV
DRAWING NUMBER L.02		

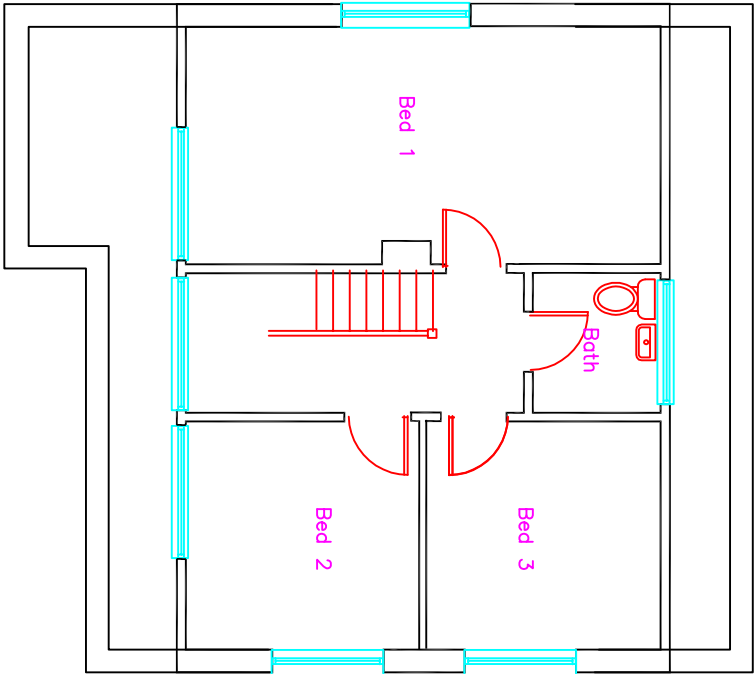

First floor plan 1:100

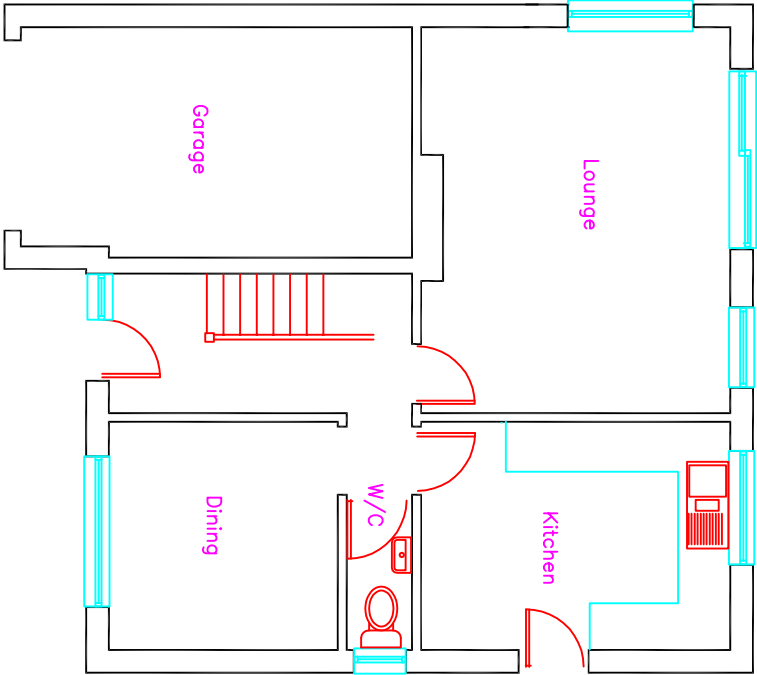

Ground floor plan 1:100

