



Proposed West facing side elevation

scale 1:100

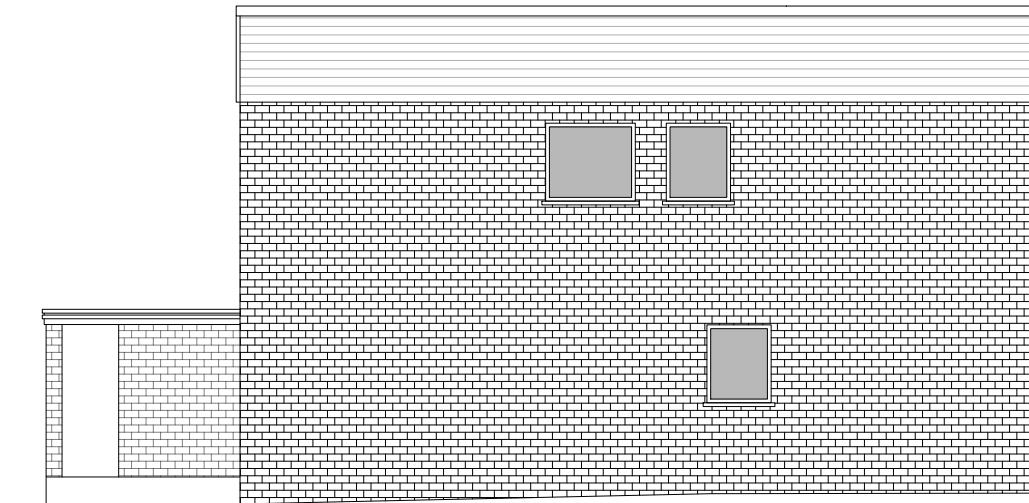


Proposed East facing side elevation

scale 1:100

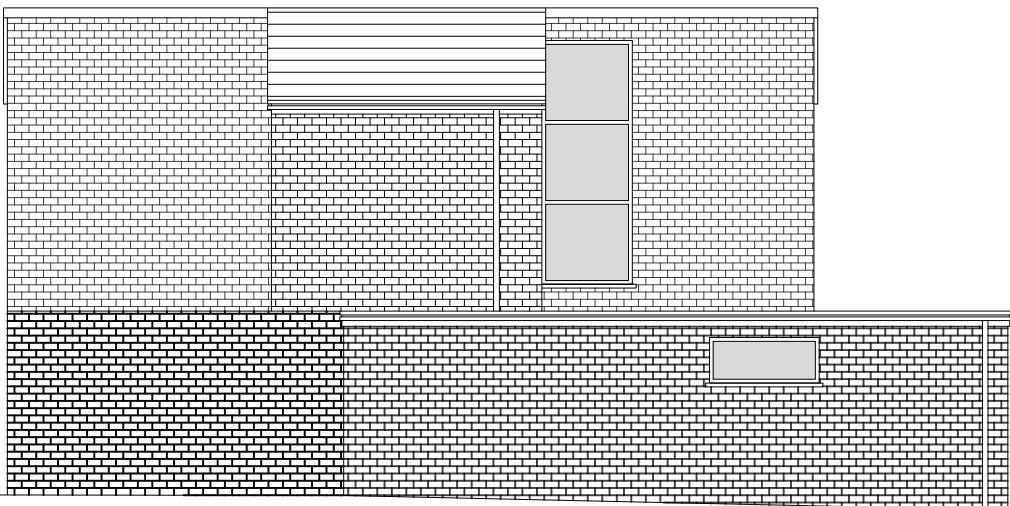

Existing West facing side elevation

scale 1:100

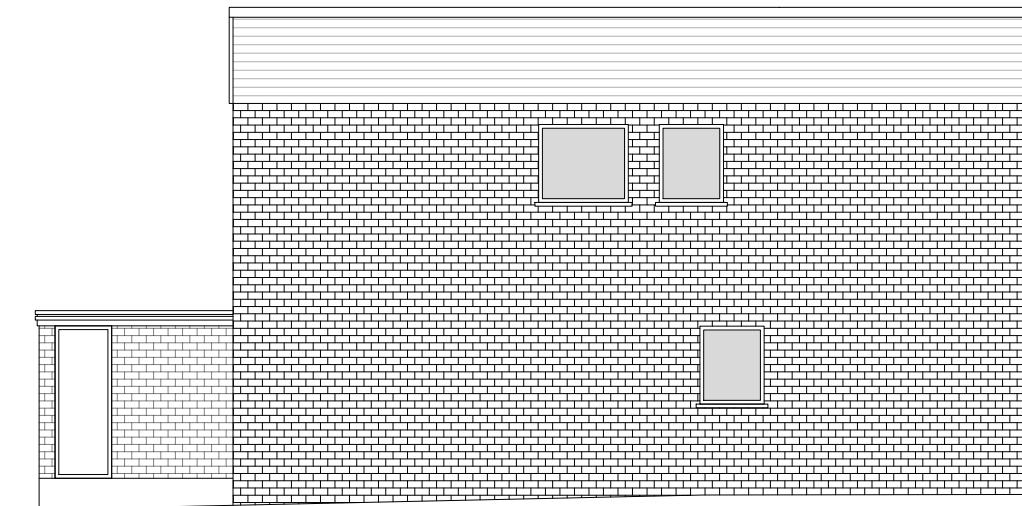

Proposed East facing side elevation

scale 1:100

CLIENT

Ru & Warren Cheema

PROJECT LOCATION

15 Roker Park Ave, Ickenham,
Uxbridge UB10 8ED

SCALE

1:100 / A3

DRAWING NO. REV

01ELS

DATE

July-22

DRAWN

TAHER

Floor plan it, design and build

NOTE: ALL PROPOSED
MATERIALS TO MATCH
EXISTING

DRAWING TITLE

Existing and Proposed East and
West facing side elevation



152 – 160 Kemp House,
City Road , London EC1
Email: Info@floorplanit.co.uk
WWW.FLOORPLANIT.CO.UK
TEL: 07704203080